



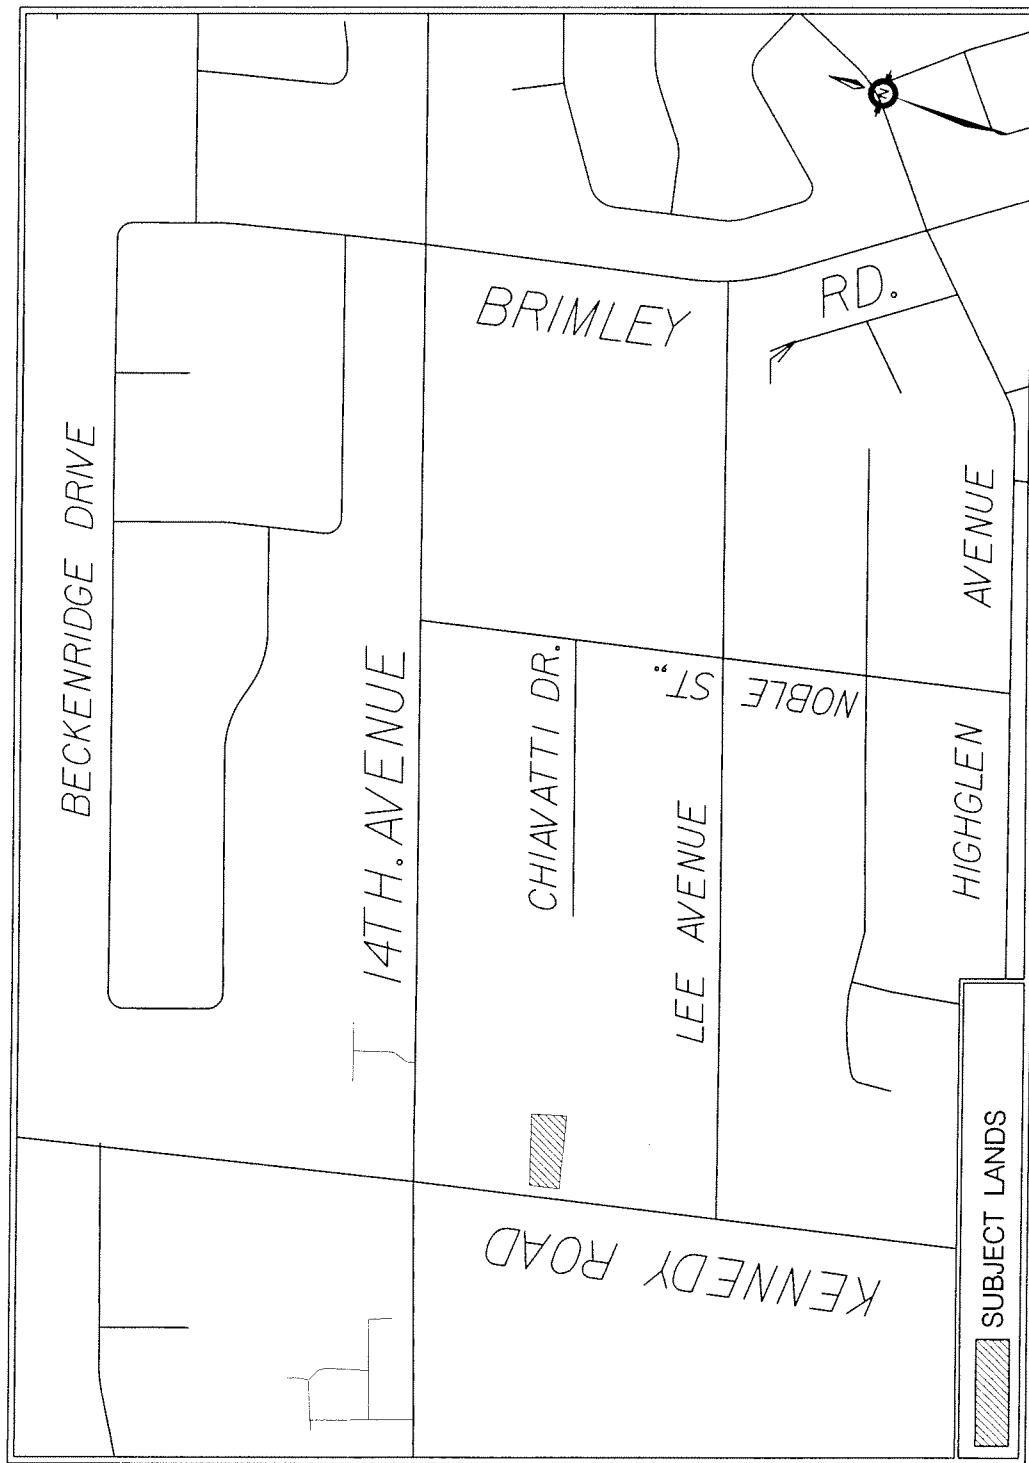

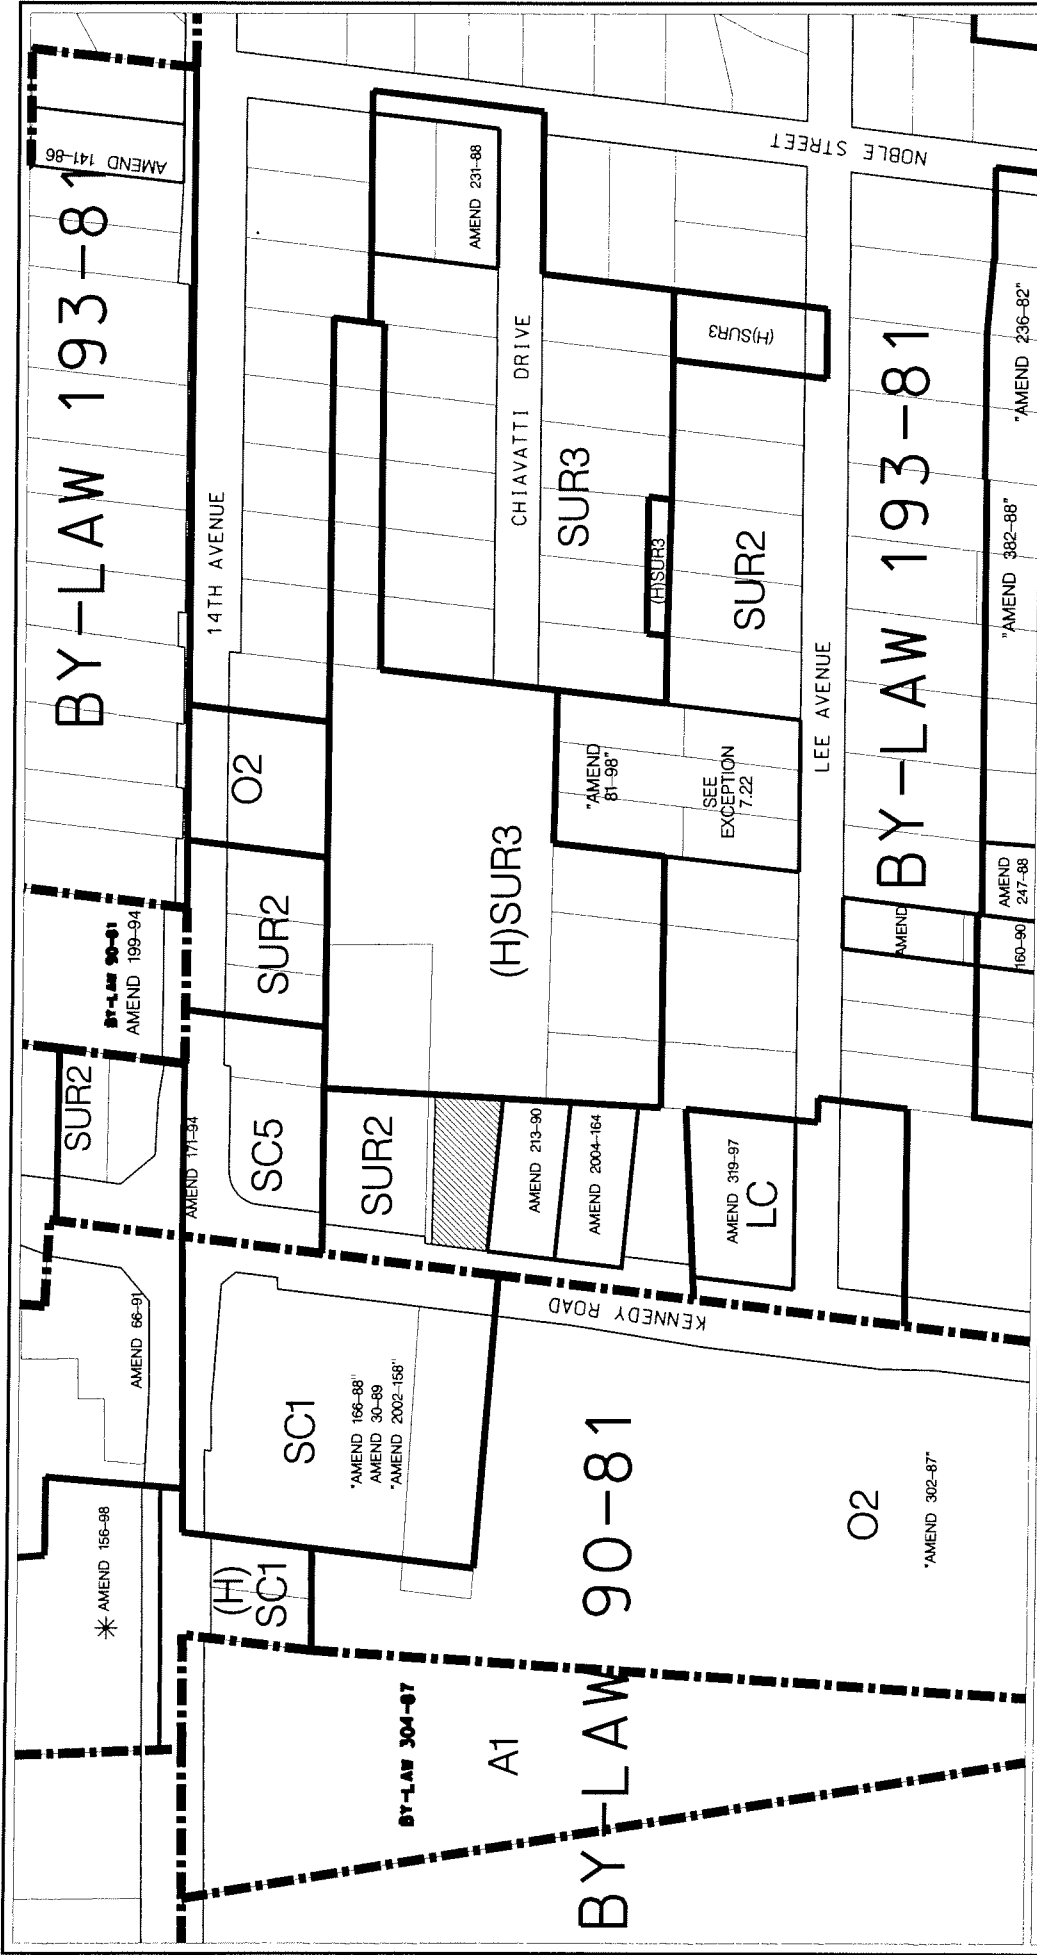

# AREA CONTEXT /ZONING

APPLICANT: 1297482 ONTARIO LIMITED  
7713 KENNEDY ROAD

FILE No: ZA. 05008482 & SC. 05008498 (NS)



DEVELOPMENT SERVICES COMMISSION

DATE: 060414

DRAWN BY: CPW CHECKED BY: NS SCALE 1:

FIGURE No.2




# AIR PHOTO (2005)

APPLICANT: 1297482 ONTARIO LIMITED  
7713 KENNEDY ROAD

FILE No: ZA. 05008482 & SC. 05008498 (NS)



DEVELOPMENT SERVICES COMMISSION

 

DATE: 06/04/14

DRAWN BY: CPW CHECKED BY: NS SCALE 1: 3000

FIGURE No.3

# SITE PLAN

APPLICANT: 1297482 ONTARIO LIMITED  
7713 KENNEDY ROAD

FILE No: ZA. 05008482 & SC. 05008498 (NS)




DEVELOPMENT SERVICES COMMISSION


DATE: 06/04/14

FIGURE No.4

DRAWN BY: CPW CHECKED BY: NS SCALE 1: 3000


ZA05008482.DGN 06/04/2006 3:54:13 PM

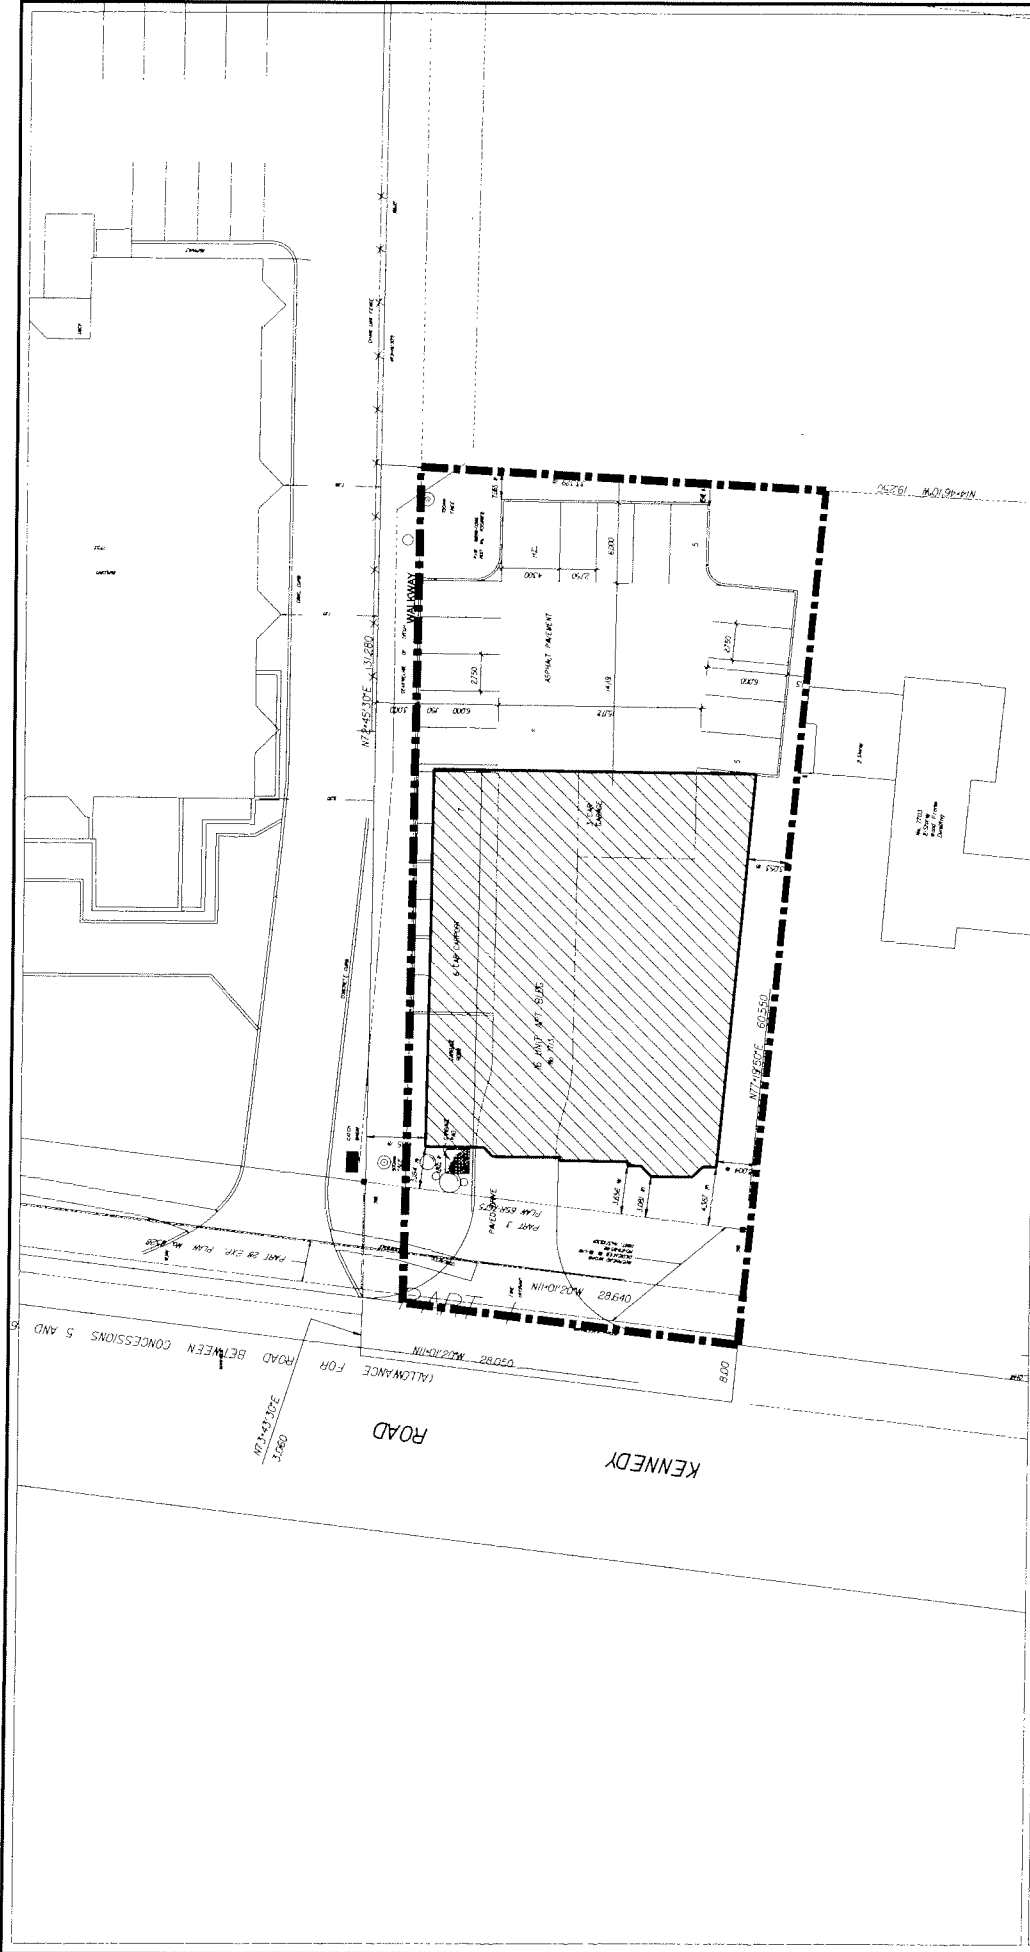

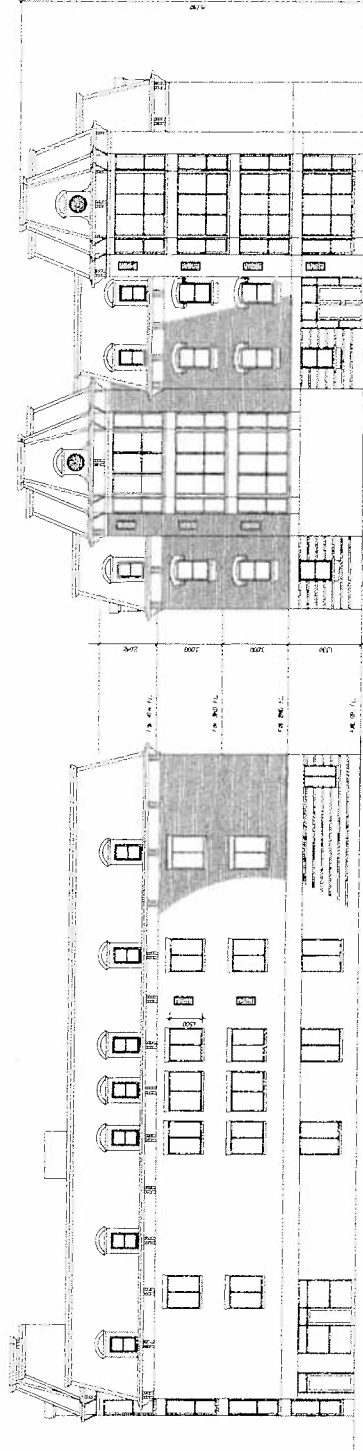

SOUTH ELEVATION

WEST ELEVATION

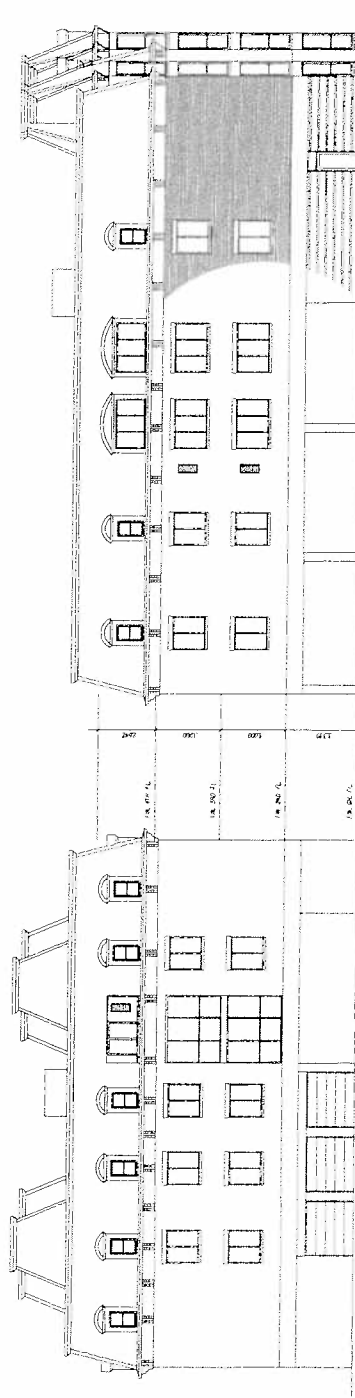

EAST ELEVATION

NORTH ELEVATION

# ELEVATIONS

APPLICANT: 1297482 ONTARIO LIMITED  
7713 KENNEDY ROAD

FILE No: ZA. 05008482 & SC. 05008498 (NS)



DEVELOPMENT SERVICES COMMISSION

DATE: 060414

FIGURE No.5

DRAWN BY: CPW CHECKED BY: NS SCALE 1:

ZA05008482.DGN 22/03/2006 10:45:18 AM