


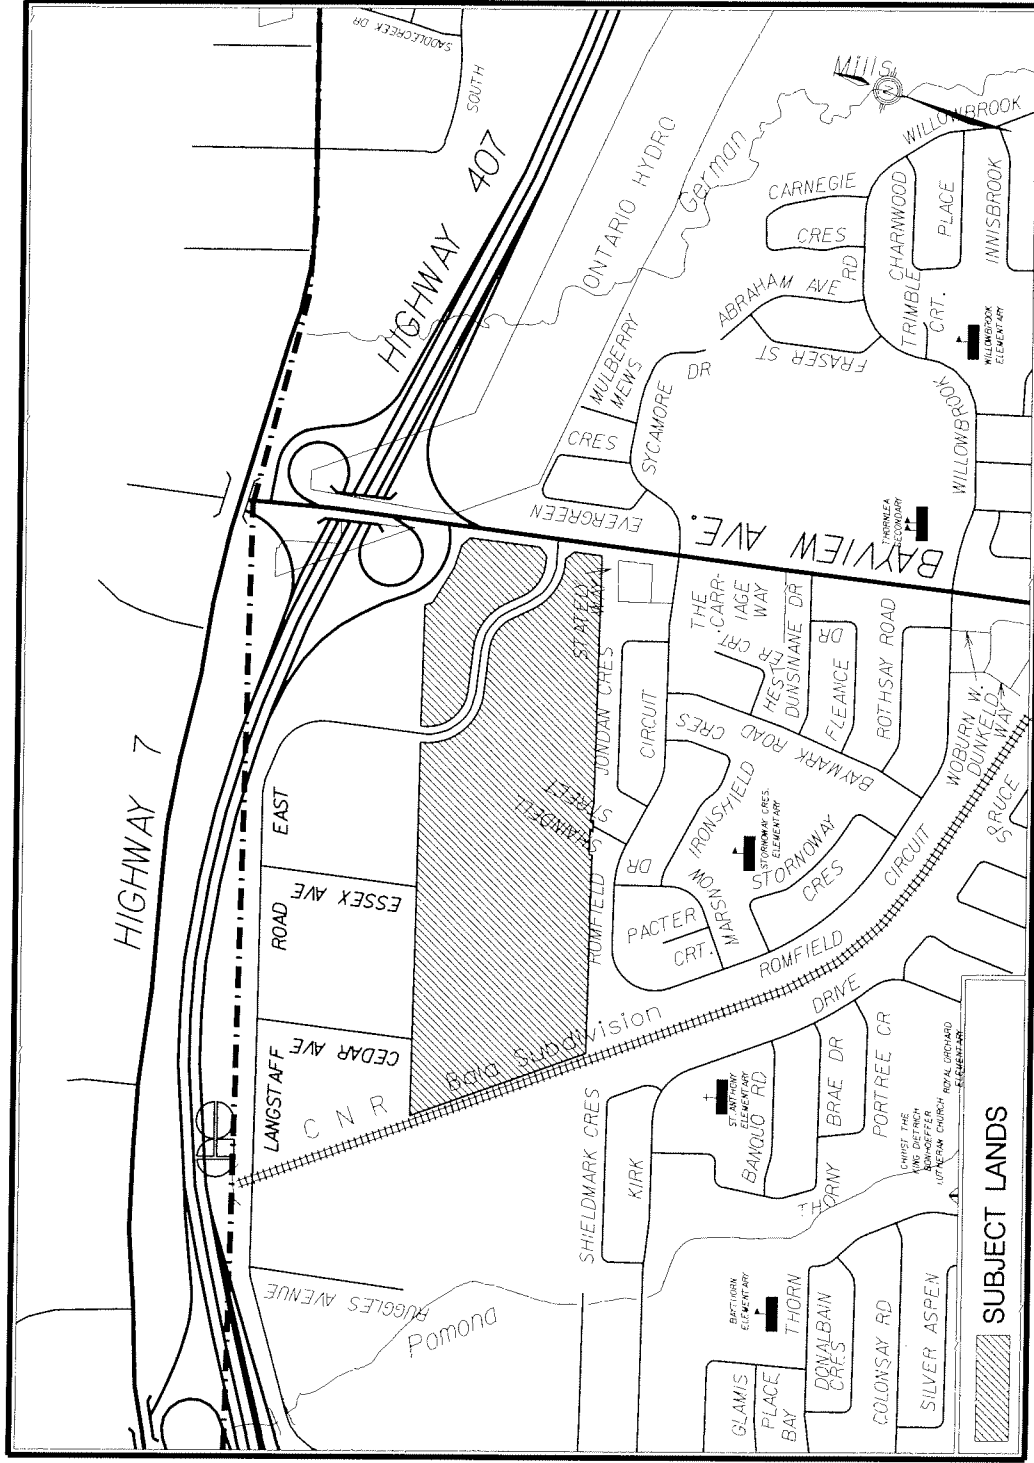




AIR PHOTO 2005

APPLICANT: CATHOLIC CEMETERIES - ARCHDIOCESE OF TORONTO
8861 YONGE STREET

FILE No: SC05026882a



DEVELOPMENT SERVICES COMMISSION

 


DATE: 06/04/24

DRAWN BY: RK CHECKED BY: SB SCALE 1:

FIGURE No.2

SC05026882a.DGN 24/04/2006 12:28:26 PM

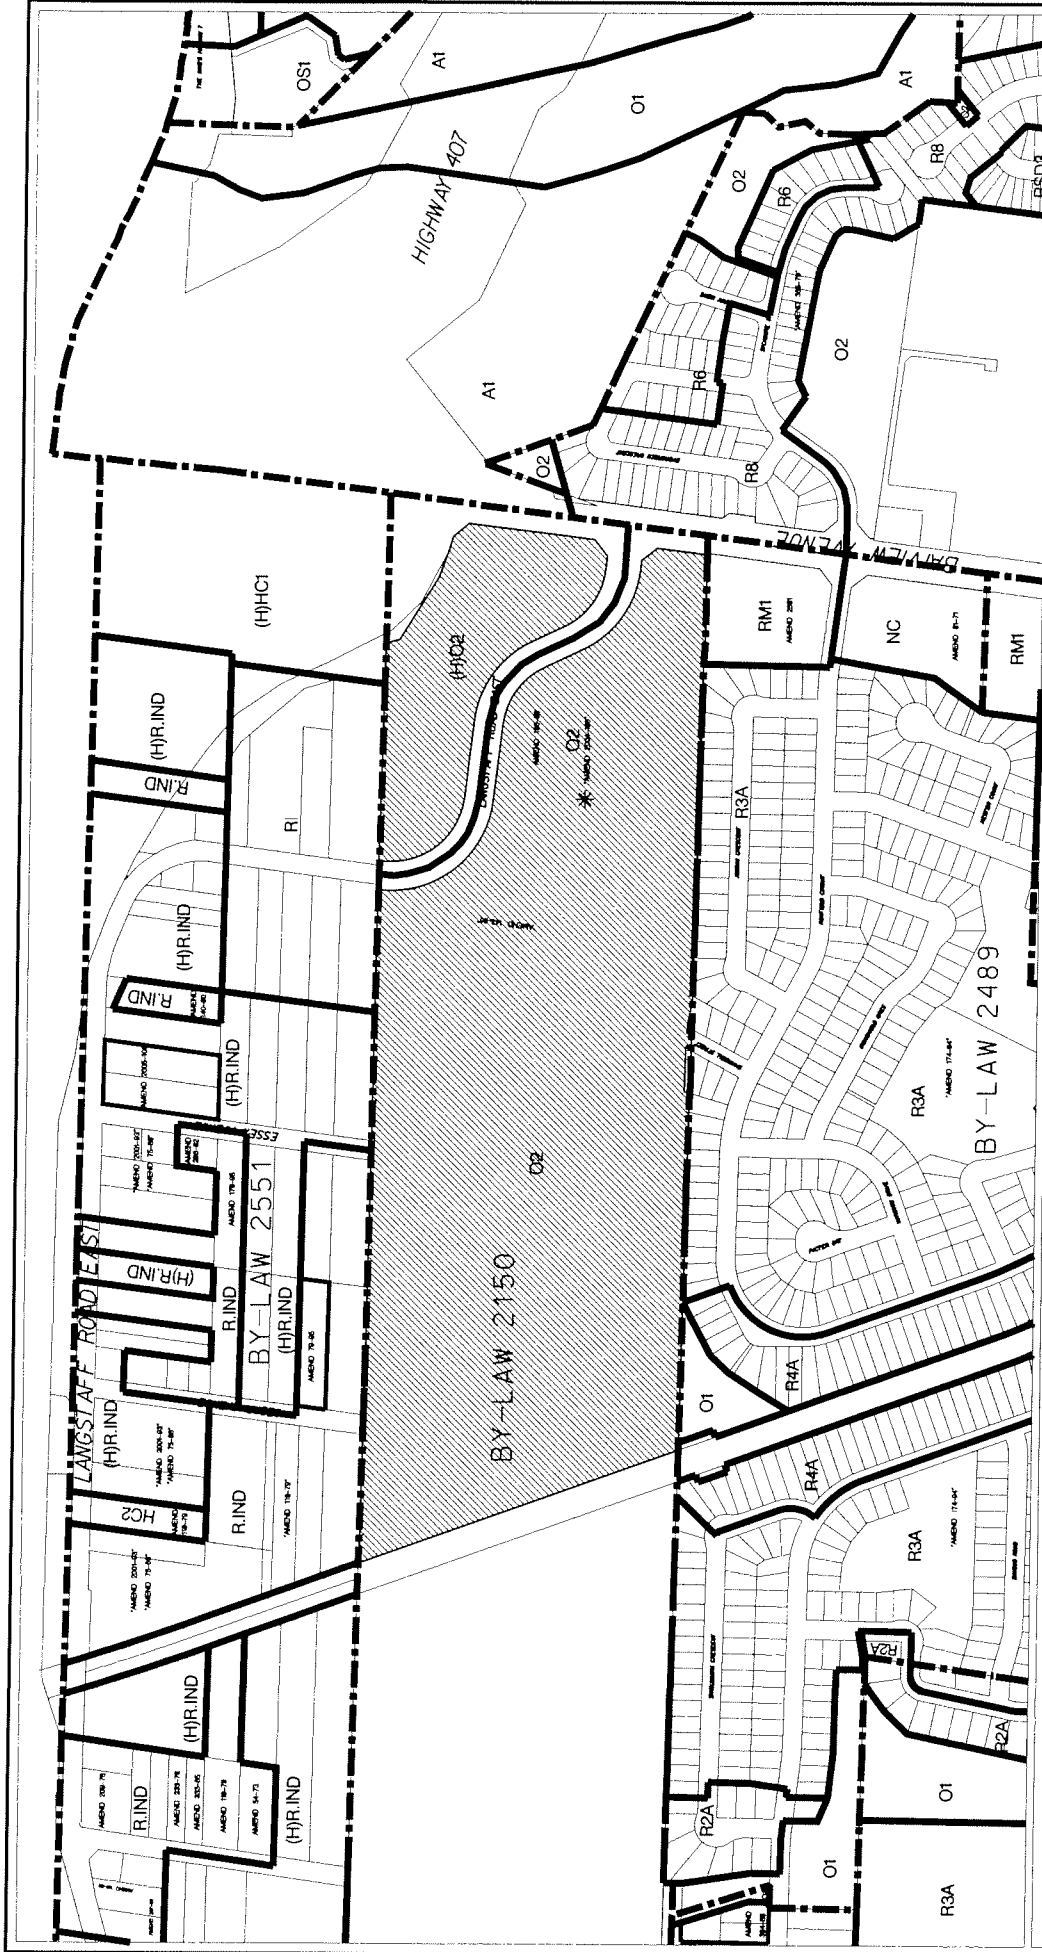

AREA CONTEXT / ZONING


APPLICANT: CATHOLIC CEMETERIES - ARCHDIOCESE OF TORONTO
8361 YONGE STREET

FILE No: SC05026882a



DEVELOPMENT SERVICES COMMISSION

SC05026882a.DGN 24/04/2006 11:53:03 AM

 


SUBJECT LANDS

DATE: 06/04/24

DRAWN BY: RK CHECKED BY: SB SCALE 1:

FIGURE No.3

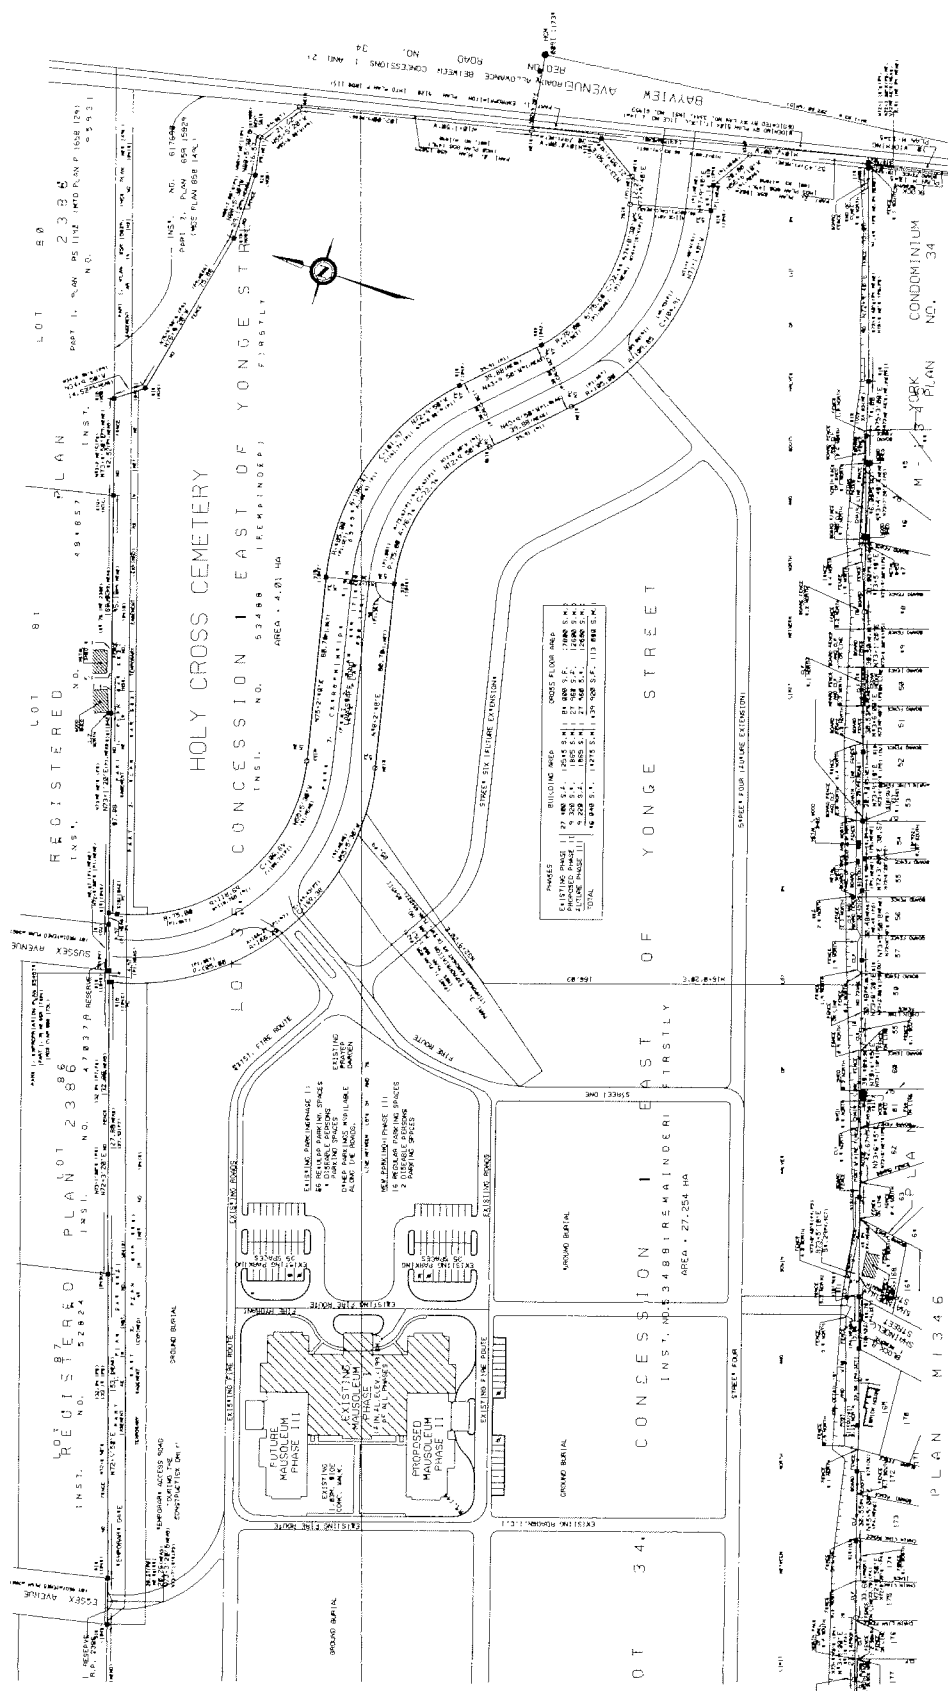

SITE PLAN

APPLICANT: CATHOLIC CEMETERIES - ARCHDIOCESE OF TORONTO
8361 YONGE STREET

FILE No: SC05026882a




DEVELOPMENT SERVICES COMMISSION


DRAWN BY: RK CHECKED BY: SB SCALE 1:

DATE: 06/04/24


FIGURE No.4

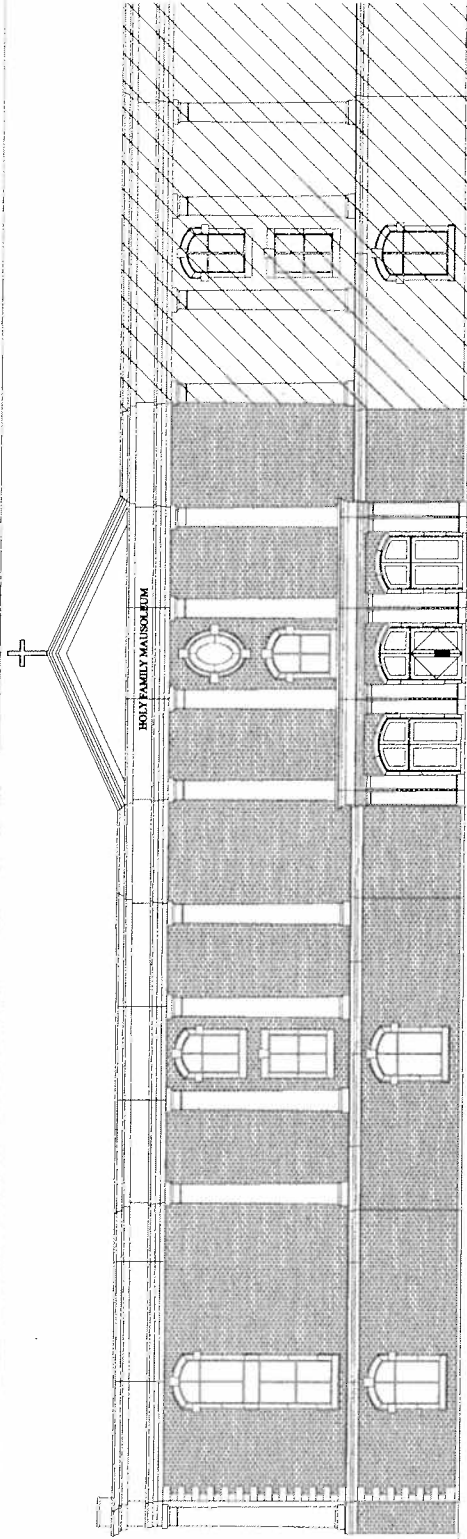

SOUTH ELEVATION

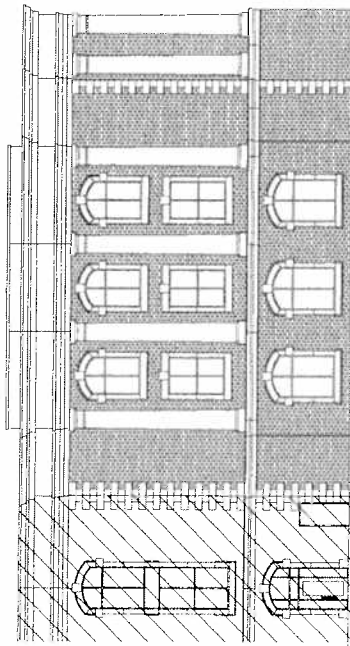

WEST ELEVATION

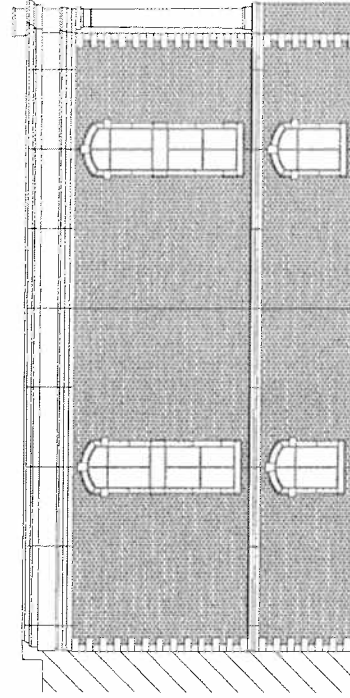

NORTH ELEVATION

ELEVATIONS

APPLICANT: CATHOLIC CEMETERIES - ARCHDIOCESE OF TORONTO
8361 YONGE STREET

FILE No: SC05026882a



DEVELOPMENT SERVICES COMMISSION

DATE: 06/04/24

DRAWN BY: RK CHECKED BY: SB SCALE 1:

FIGURE No.5