



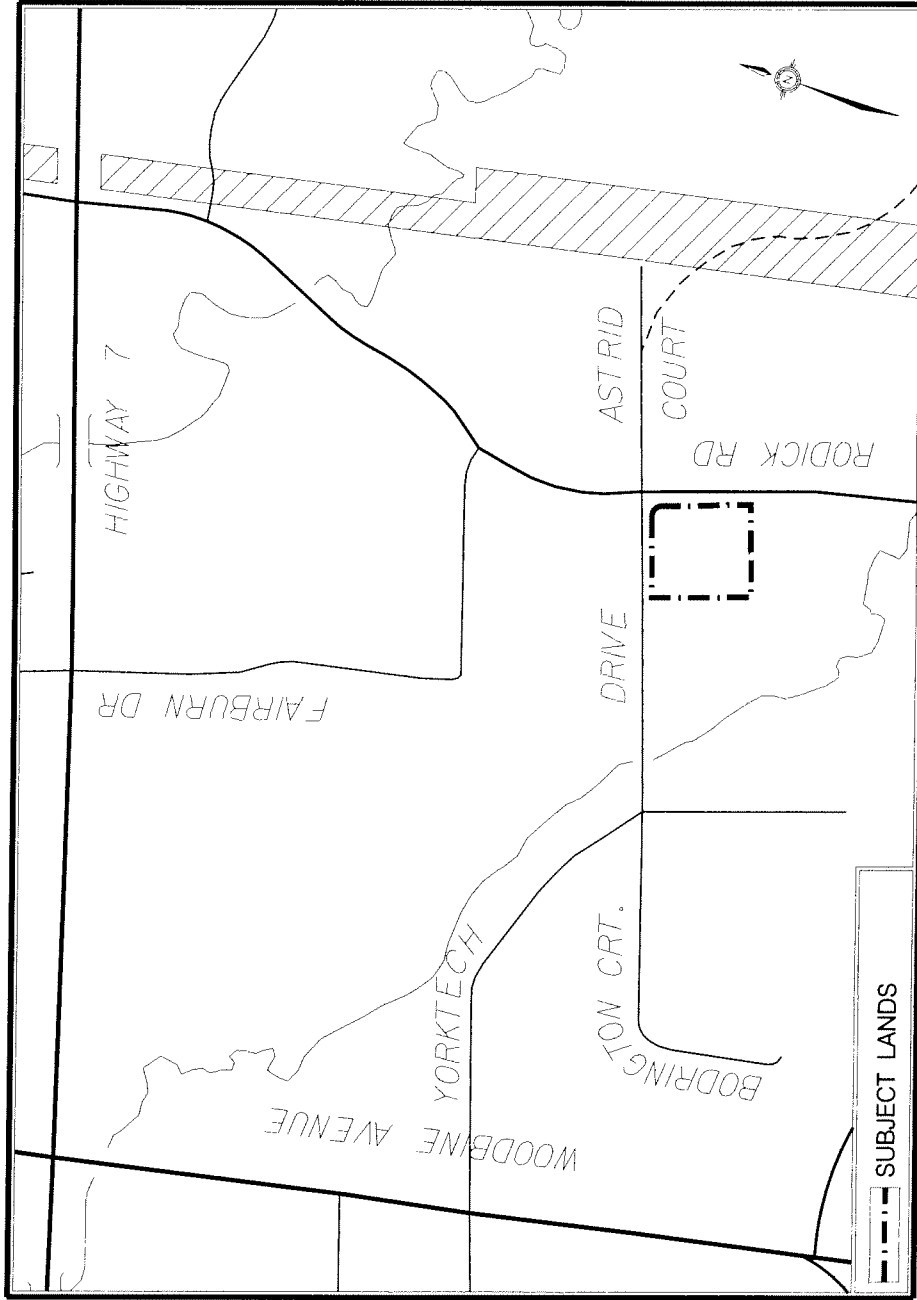

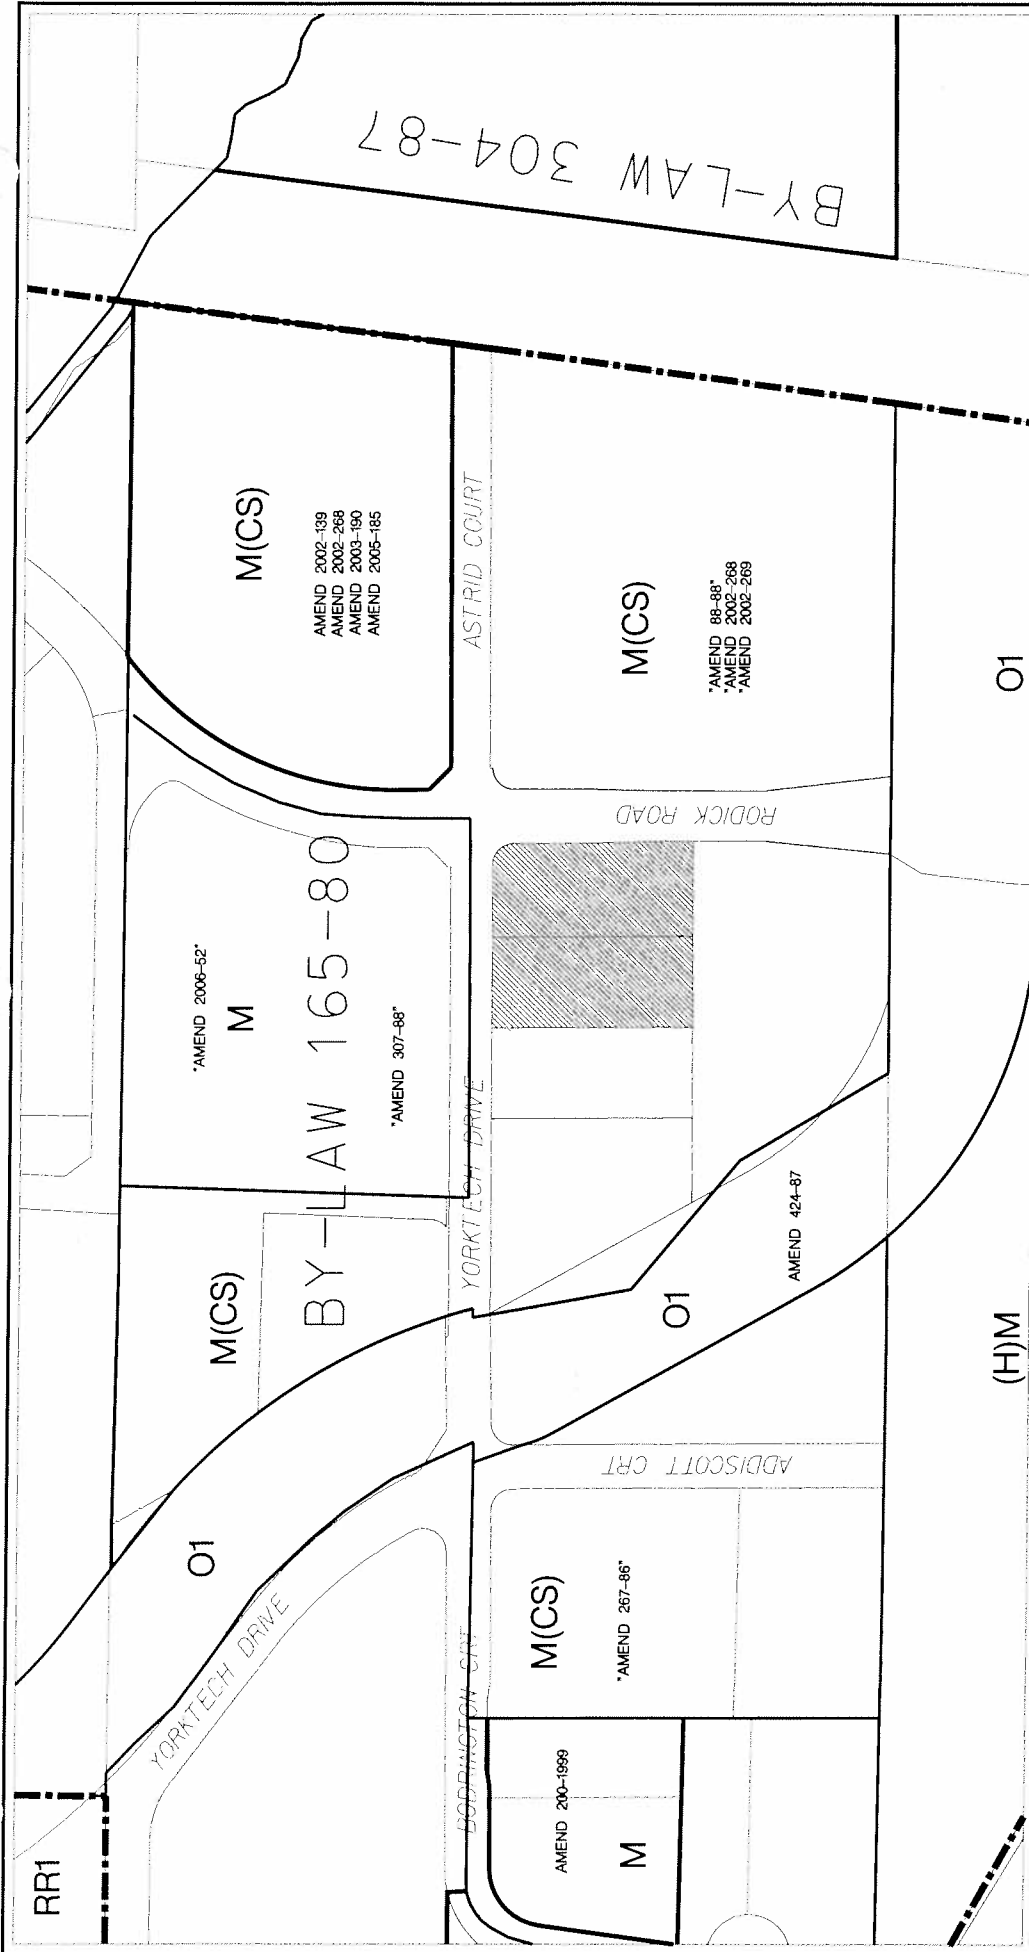

AREA CONTEXT/ZONING

APPLICANT: NAAM GROUP INC.
SW YORKTECH DR. AND RODICK RD.

FILE No: SC06114629; ZA06114625 (SH)




DEVELOPMENT SERVICES COMMISSION

DRAWN BY: DD CHECKED BY: SH SCALE 1:

DATE: 05/10/07

FIGURE No.2

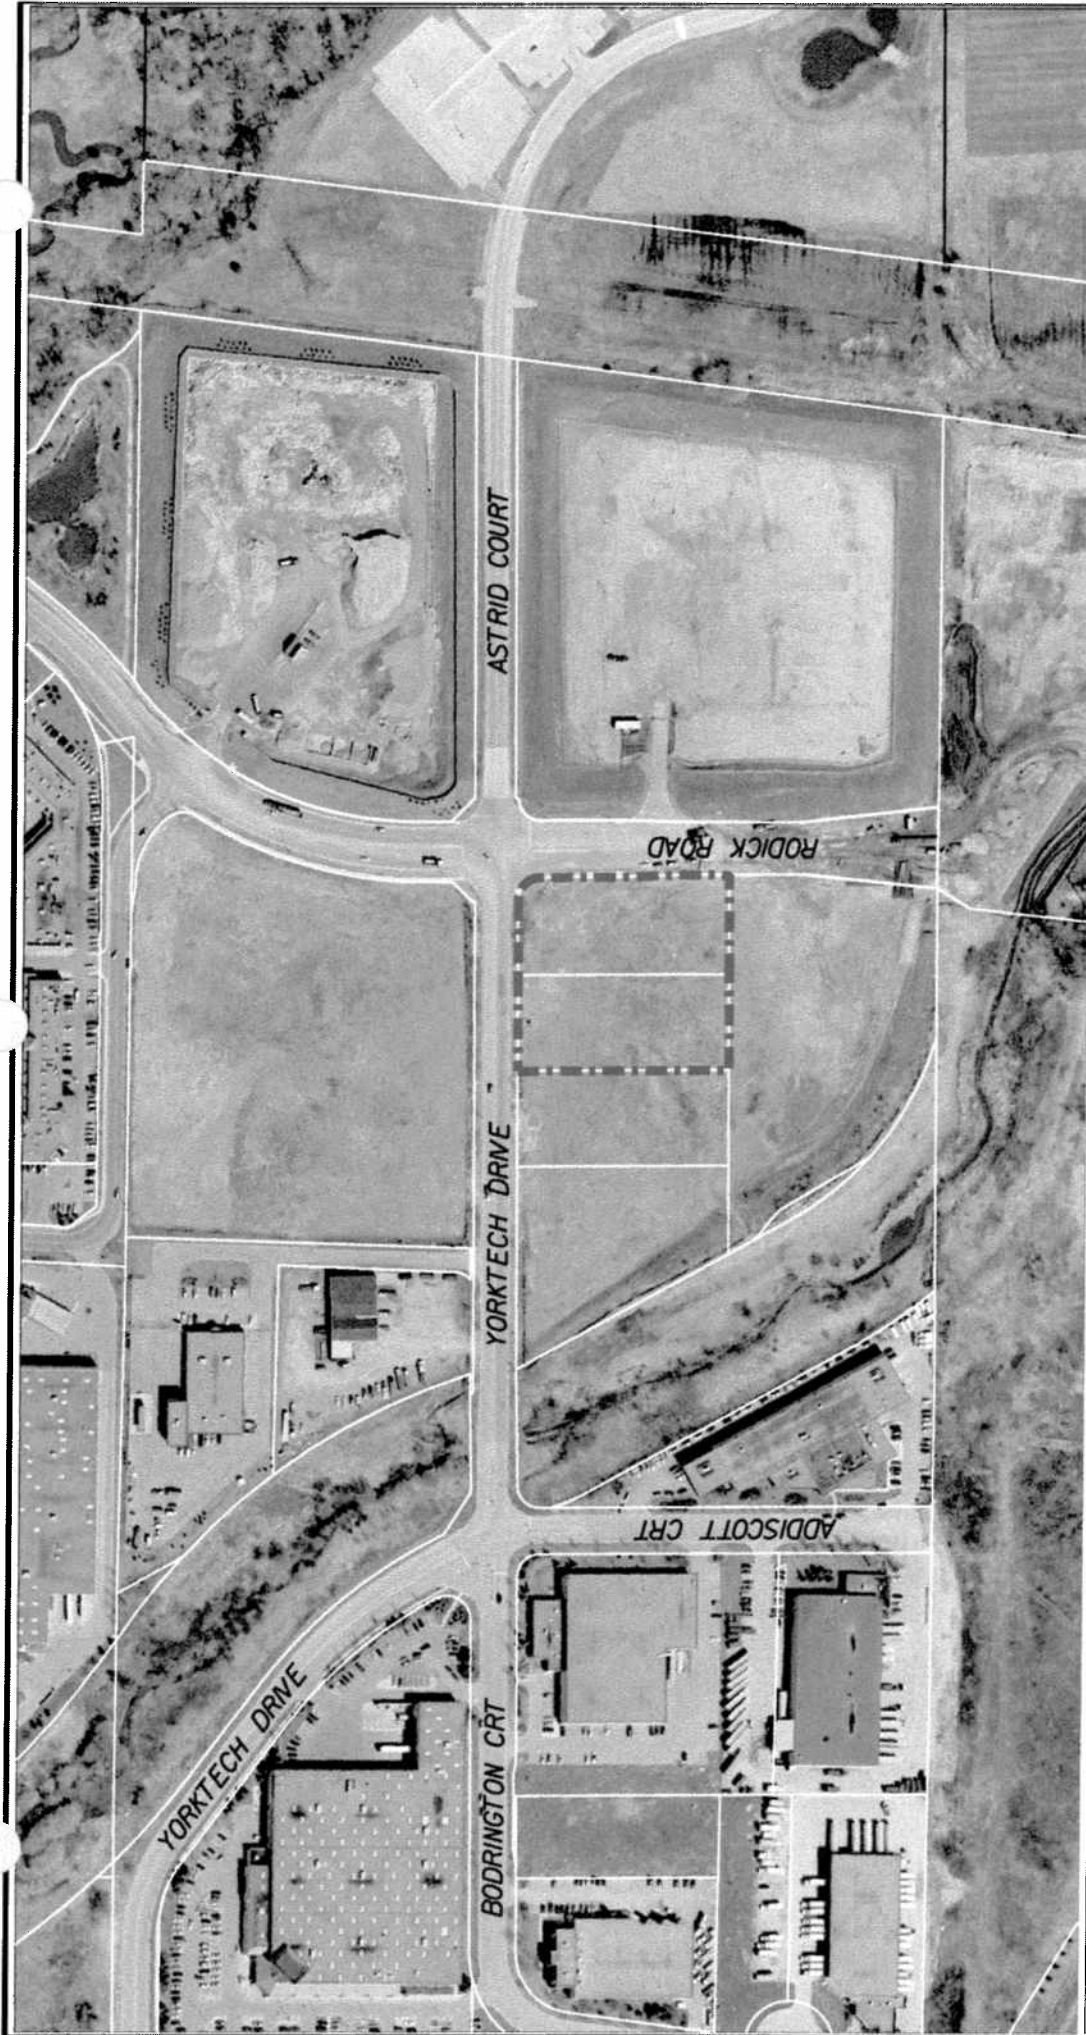


AIR PHOTO 2005

APPLICANT: NAAM GROUP INC.
SW YORKTECH DR. AND RODICK RD.

FILE No: SC06114629; ZA06114625 (SH)



DEVELOPMENT SERVICES COMMISSION

 

DATE: 05/007

DRAWN BY: DD CHECKED BY: SH SCALE 1:

FIGURE No.3

SITE PLAN

APPLICANT: NAAM GROUP INC.
SW YORKTECH DR. AND RODICK RD.

FILE No: SC06114629; ZA06114625 (SH)



DEVELOPMENT SERVICES COMMISSION


SC06114629.dgn 15/05/2007 2:45:48 PM


SUBJECT LANDS

DATE: 05/10/07


DRAWN BY: DD CHECKED BY: SH SCALE 1:

FIGURE No.4

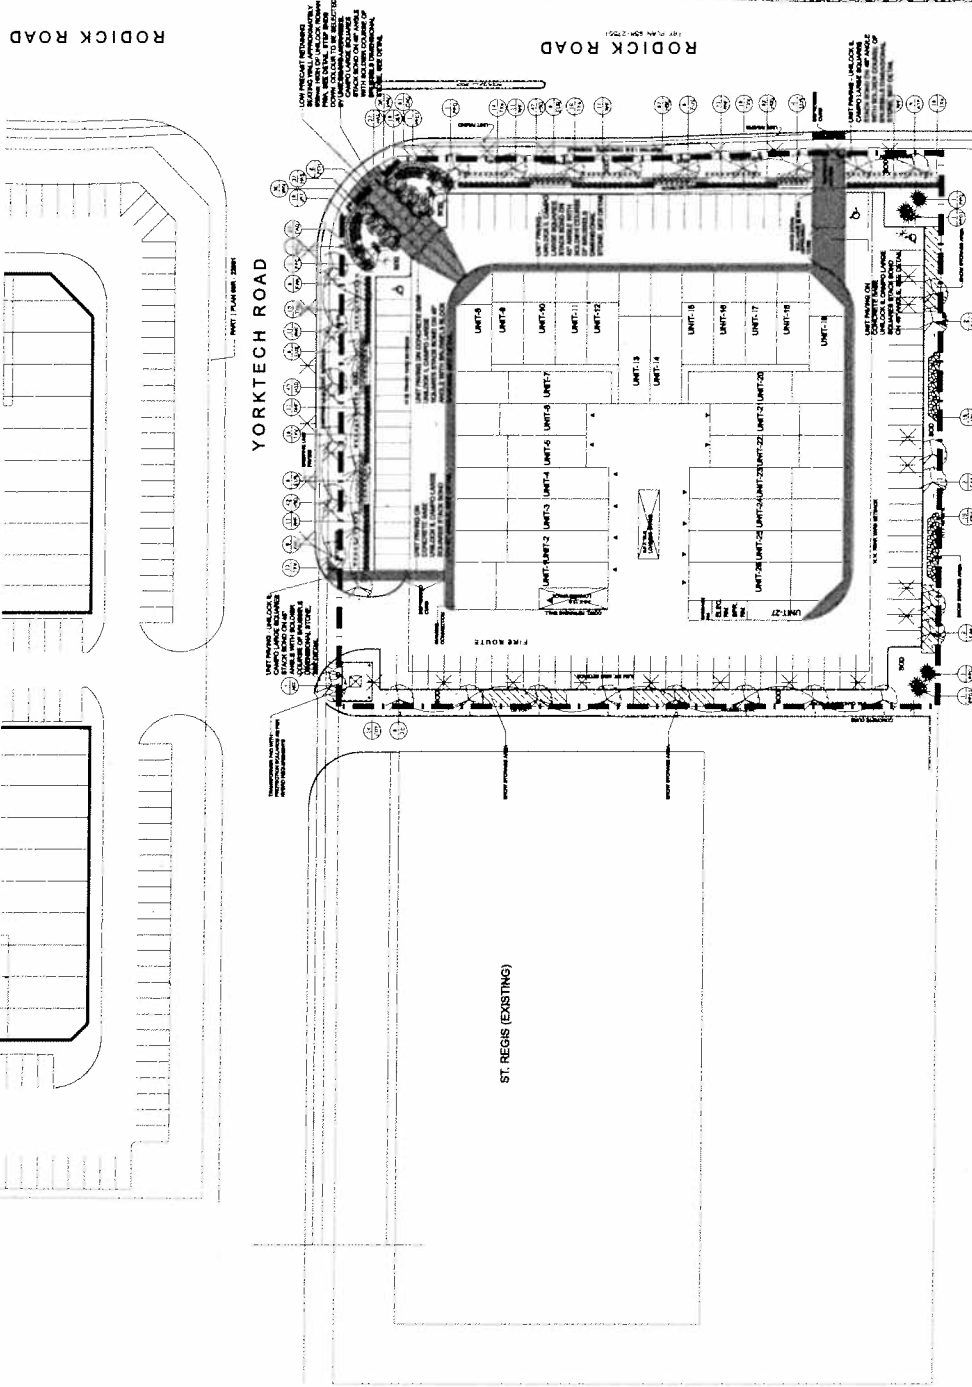


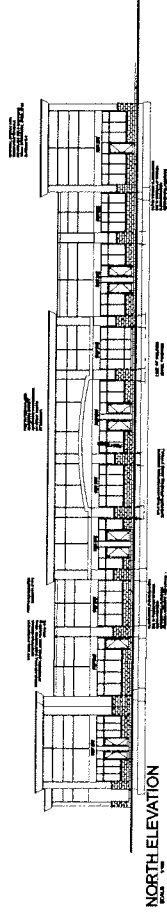


NORTH ELEVATION

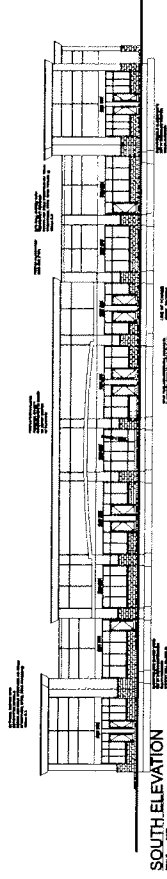

SOUTH ELEVATION

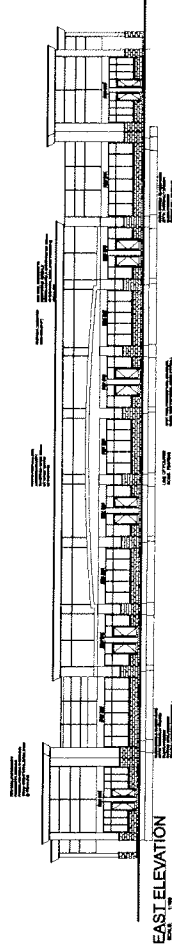

EAST ELEVATION

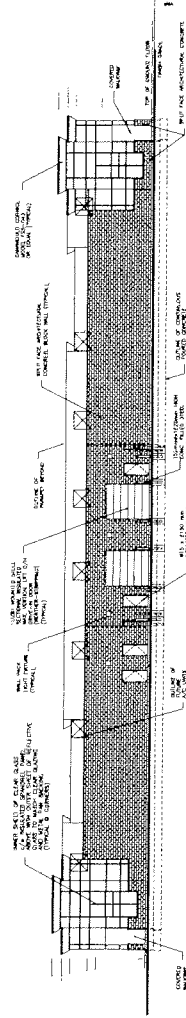

4. WEST ELEVATION
SCALE 1/8" = 1'-0"

ELEVATIONS

APPLICANT: NAAM GROUP INC.
SW YORKTECH DR. AND RODICK RD.

FILE No: SC06114629; ZA06114625 (SH)



DEVELOPMENT SERVICES COMMISSION

DATE: 05/10/07

FIGURE No.5

DRAWN BY: DD CHECKED BY: SH



PERSPECTIVE

APPLICANT: NAAM GROUP INC.
SW YORKTECH DR. AND RODICK RD.

FILE No: SC06114629; ZA06114625 (SH)



DEVELOPMENT SERVICES COMMISSION

DATE: 05/15/07

DRAWN BY: DD CHECKED BY: SH

FIGURE No. 6