



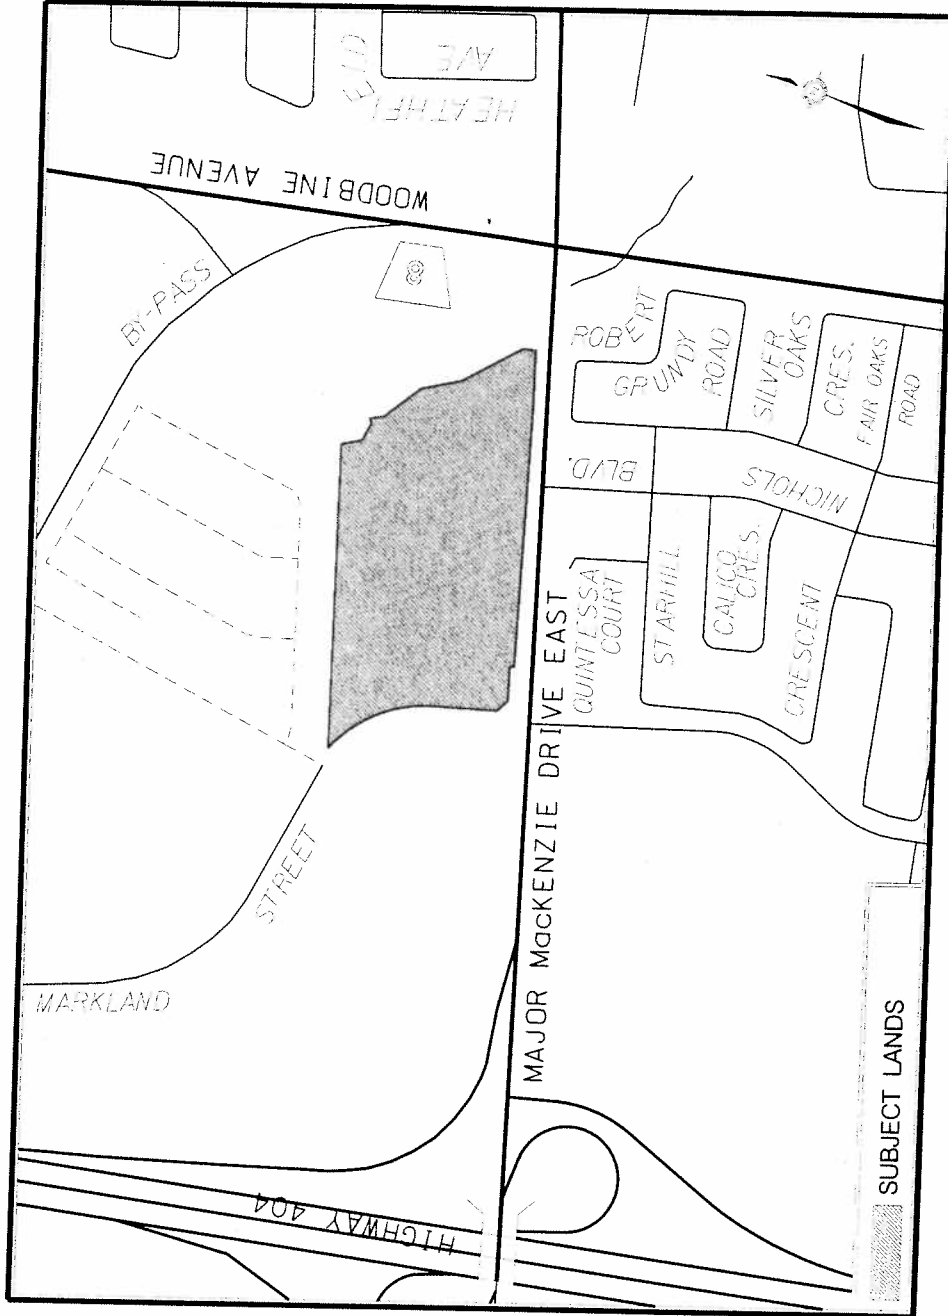

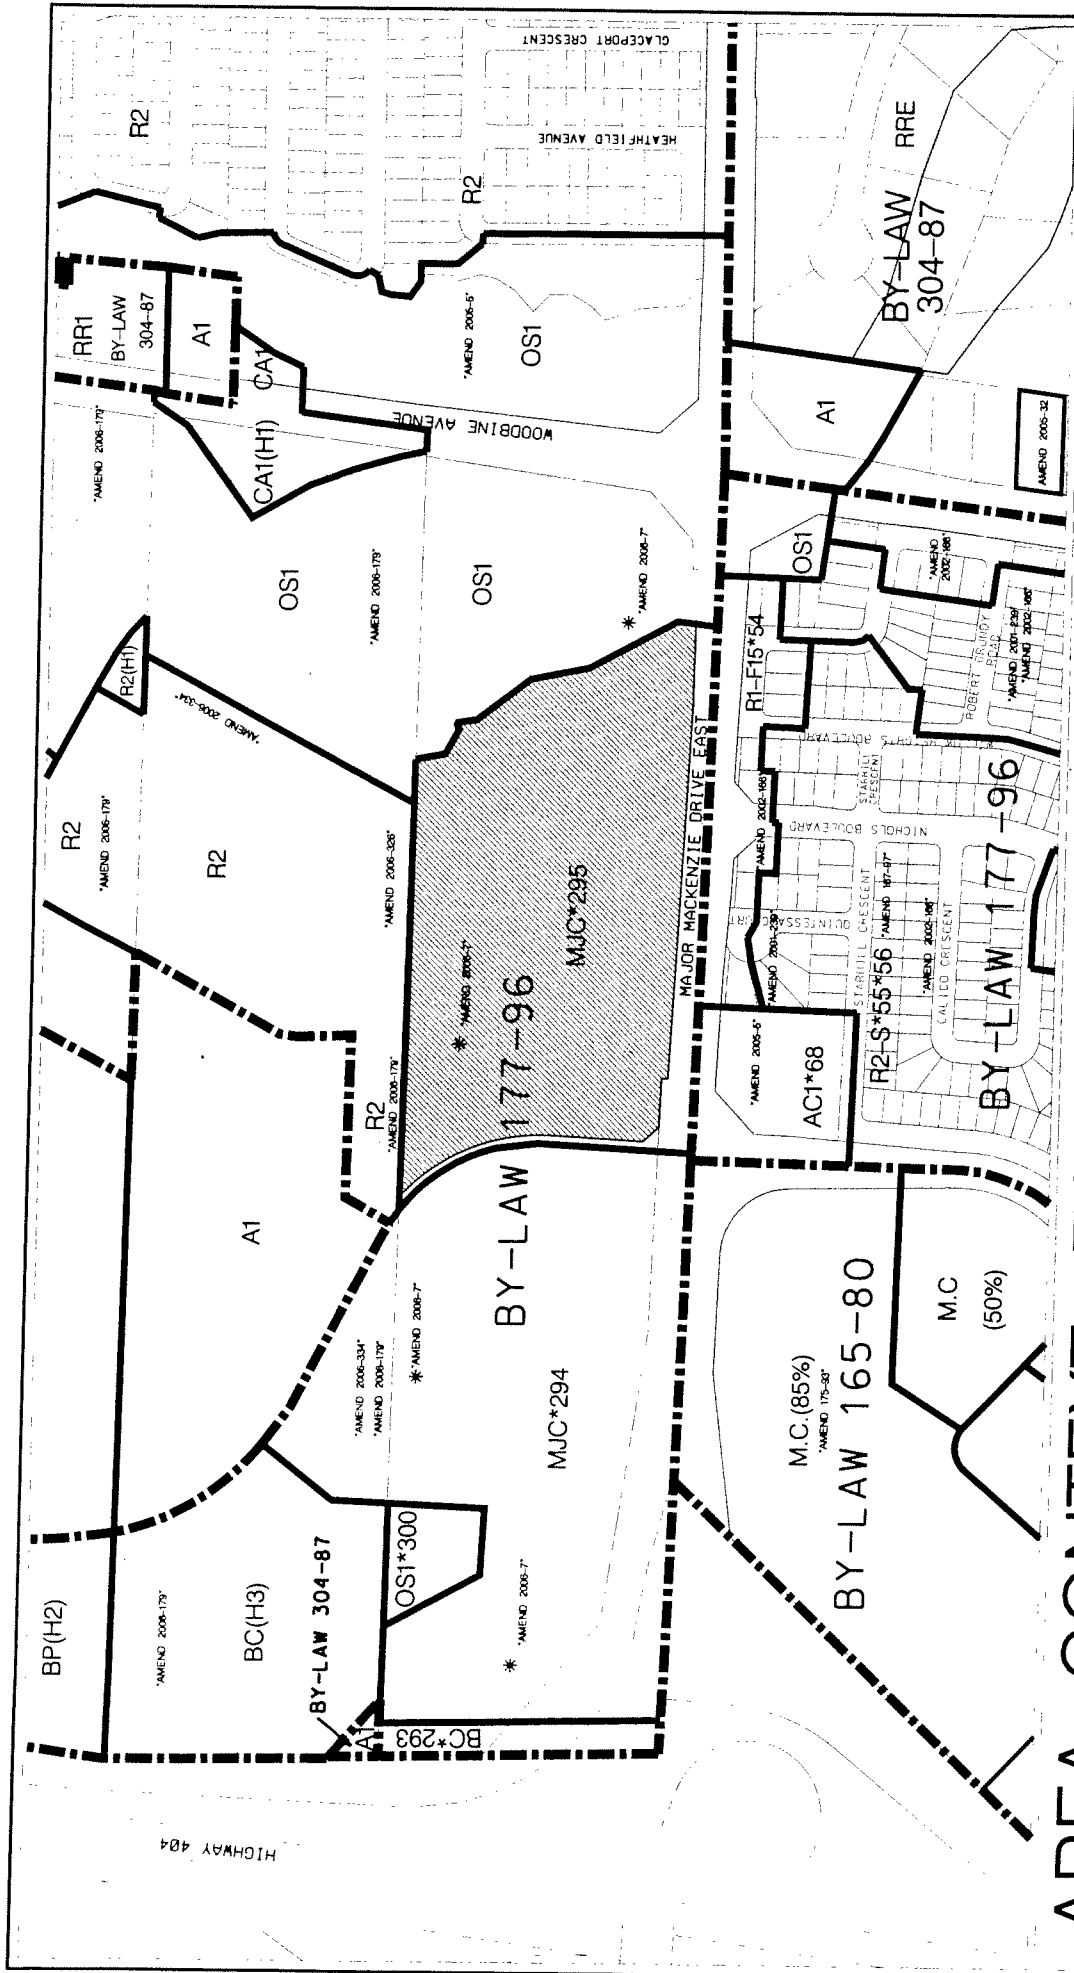

SUBJECT LANDS

AREA CONTEXT /ZONING

APPLICANT: LOBLAWS PROPERTIES INC.
2938 MAJOR MACKENZIE DRIVE EAST

FILE No: SC. 06117834 (RB)



DEVELOPMENT SERVICES COMMISSION

DATE: 300507

DRAWN BY: CPW CHECKED BY: RB SCALE 1:

FIGURE No.2



AIR PHOTO (2005)


APPLICANT: LOBLAWS PROPERTIES INC.
2938 MAJOR MACKENZIE DRIVE EAST

FILE No: SC. 06117834 (RB)



DEVELOPMENT SERVICES COMMISSION

c06117834.DGN 31/05/2007 11:41:00 AM

 


SUBJECT LANDS

DATE: 300507

DRAWN BY: CPW CHECKED BY: RB SCALE: 1"

FIGURE No.3

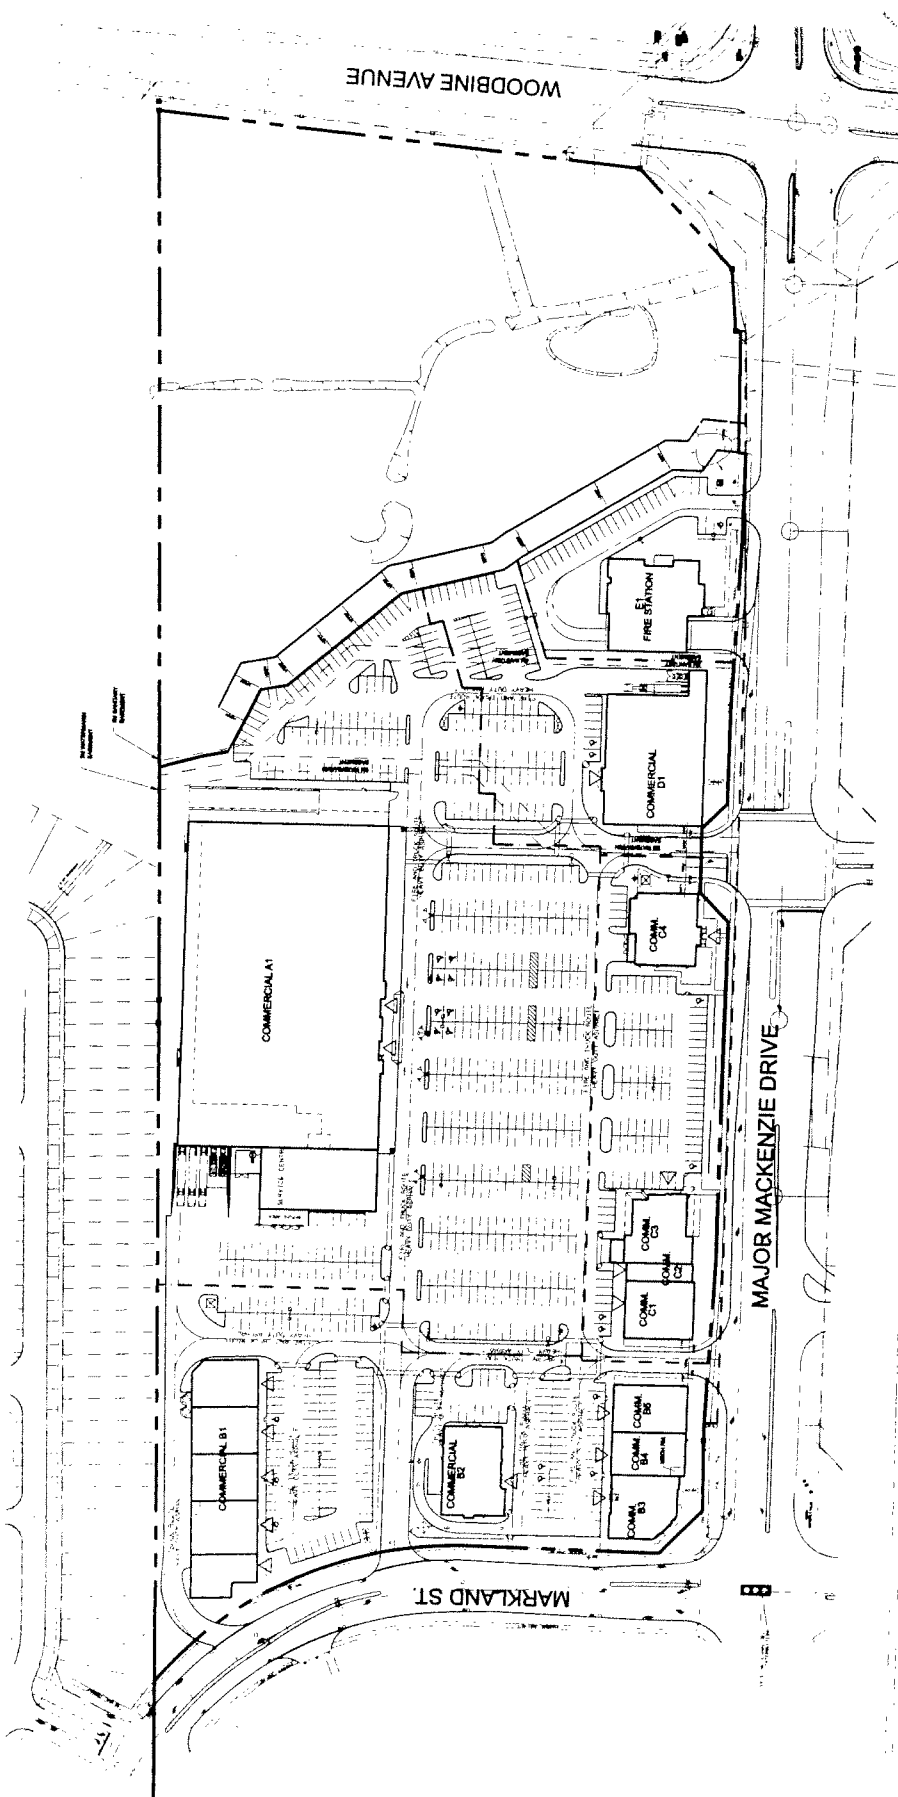

SITE PLAN

APPLICANT: LOBLAWS PROPERTIES INC.
2938 MAJOR MACKENZIE DRIVE EAST

FILE No: SC. 06117834 (RB)




DEVELOPMENT SERVICES COMMISSION

SC06117834.06N 05/06/2007 11:36:09 AM


DATE: 300507

DRAWN BY: CPW CHECKED BY: RB SCALE 1:


FIGURE No.4

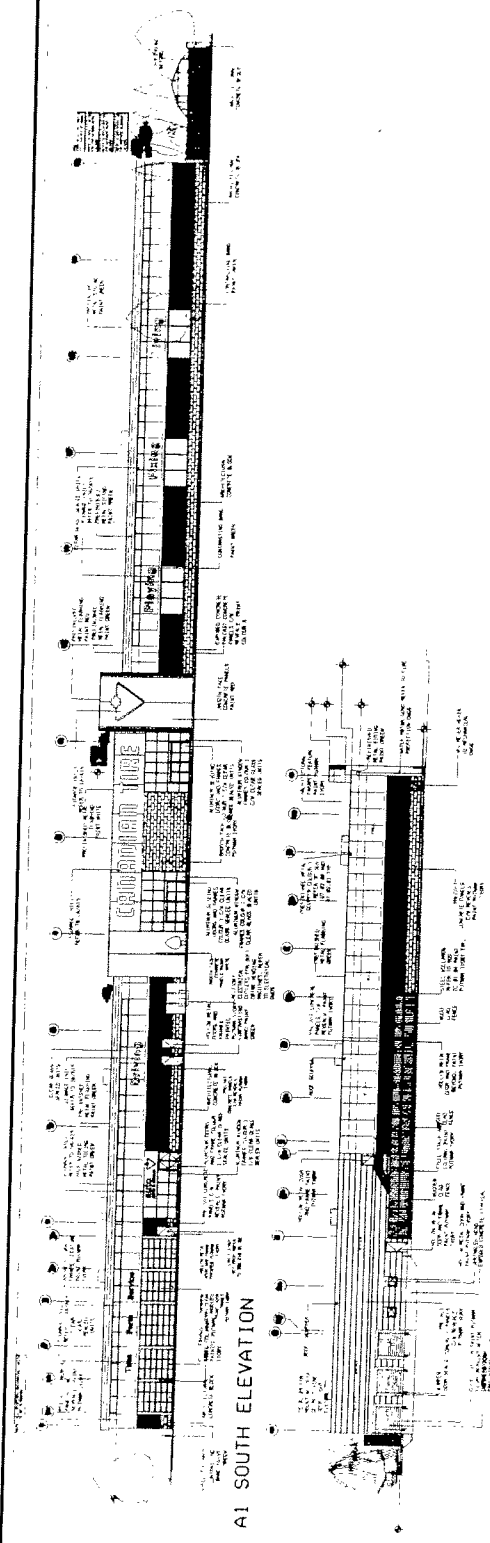


A1 SOUTH ELEVATION

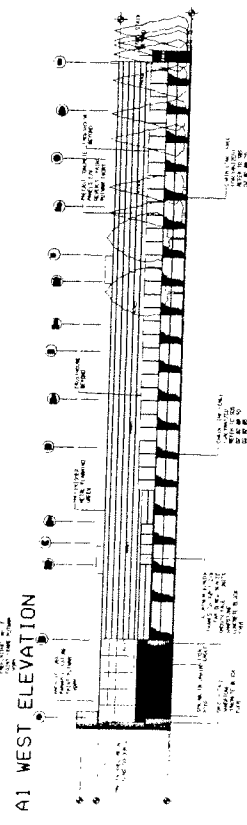

A1 WEST ELEVATION

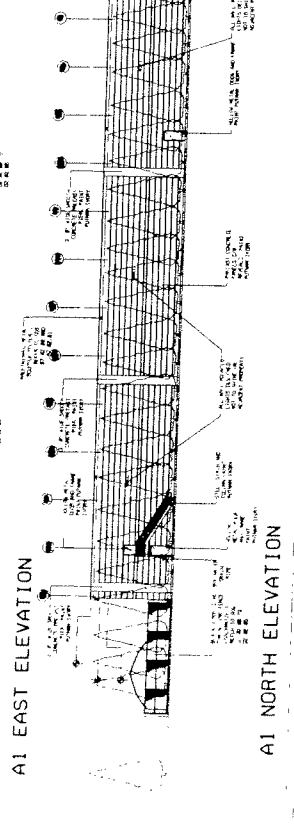

A1 EAST ELEVATION

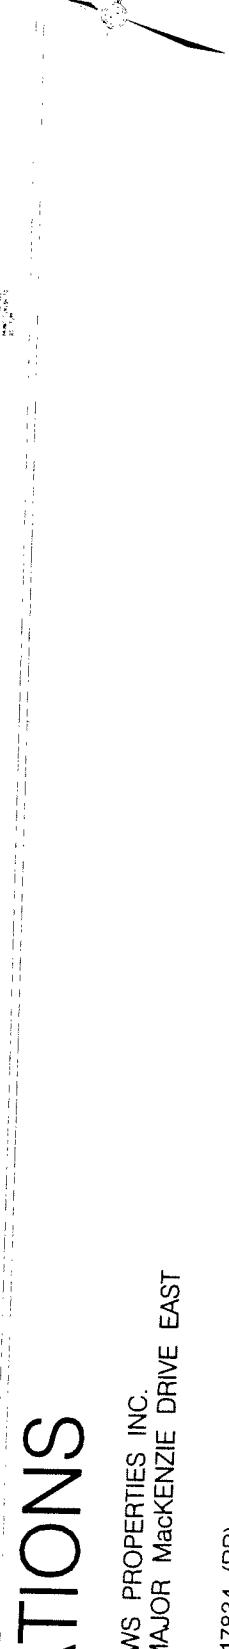

A1 NORTH ELEVATION

ELEVATIONS

APPLICANT: LOBLAWS PROPERTIES INC.
2938 MAJOR MACKENZIE DRIVE EAST

FILE No: SC 06117834 (RB)





DEVELOPMENT SERVICES COMMISSION

SC06117834.DGN 06/06/2007 2:22:04 PM

DRAWN BY: CPW CHECKED BY: RB SCALE 1:

DATE: 300507

FIGURE No.5

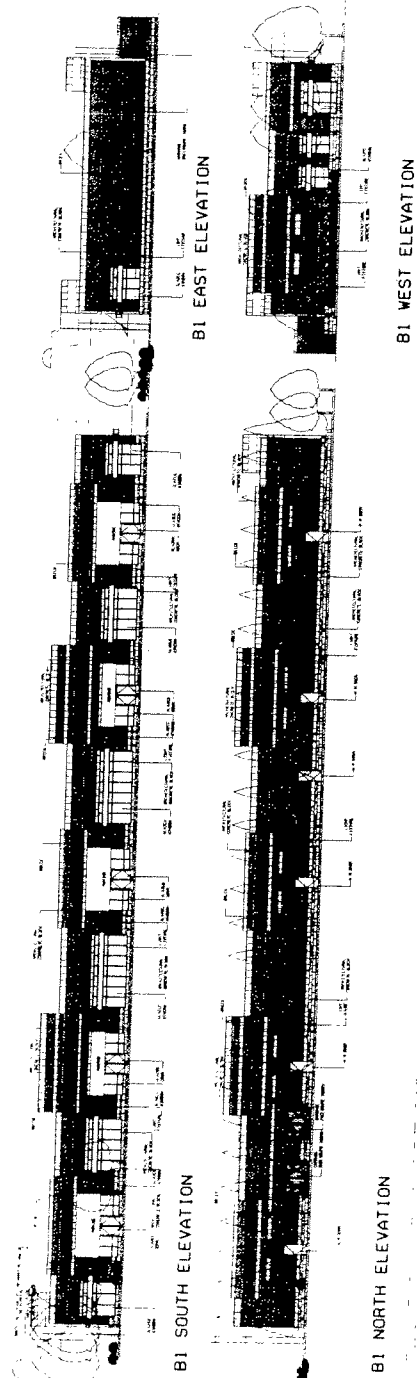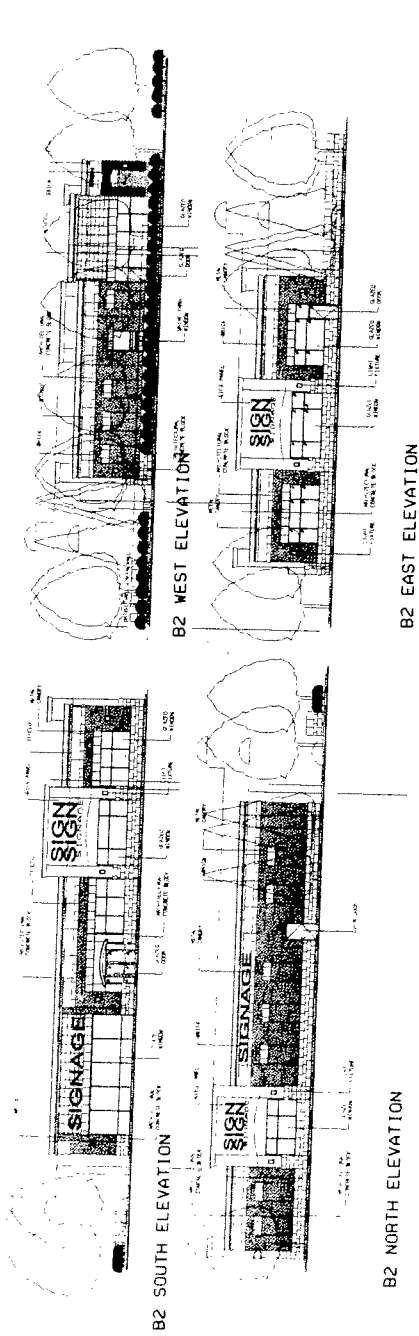

ELEVATIONS

APPLICANT: LOBLAWS PROPERTIES INC.
2938 MAJOR MACKENZIE DRIVE EAST

FILE No: SC 06117834 (RB)




DEVELOPMENT SERVICES COMMISSION

SC06117834.DGN 05/06/2007 2:36:20 PM

DATE: 300507

FIGURE No.6

DRAWN BY: CPW CHECKED BY: RB SCALE: 1"

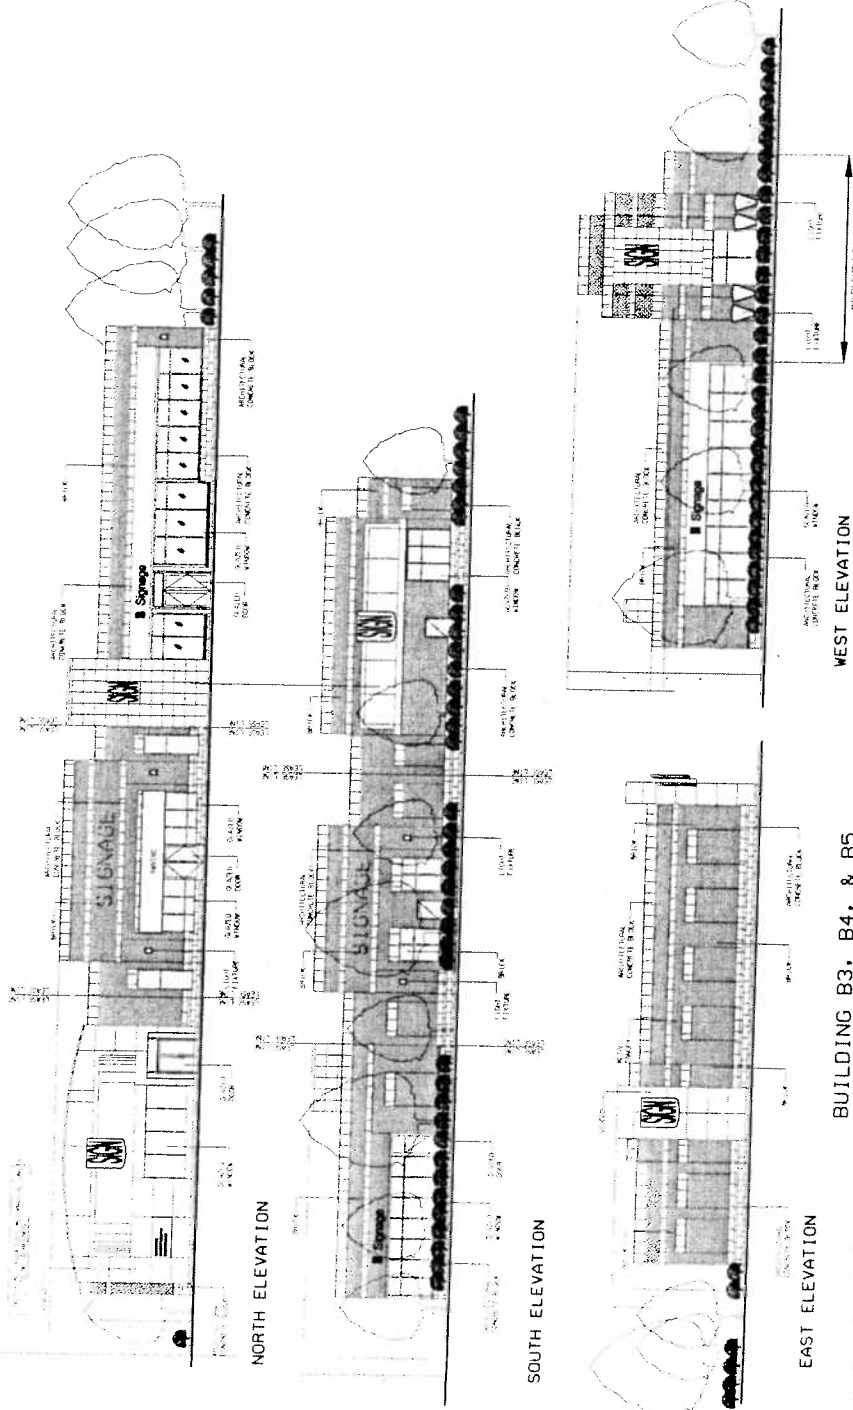

BUILDING B3, B4, & B5

ELEVATIONS

APPLICANT: LOBLAWS PROPERTIES INC.
2938 MAJOR MACKENZIE DRIVE EAST

FILE No: SC. 06117834 (RB)





DEVELOPMENT SERVICES COMMISSION

SC06117834.DGN 06/06/2007 2:16:54 PM

DATE: 300507

FIGURE No.7

DRAWN BY: CPW CHECKED BY: RB SCALE 1:

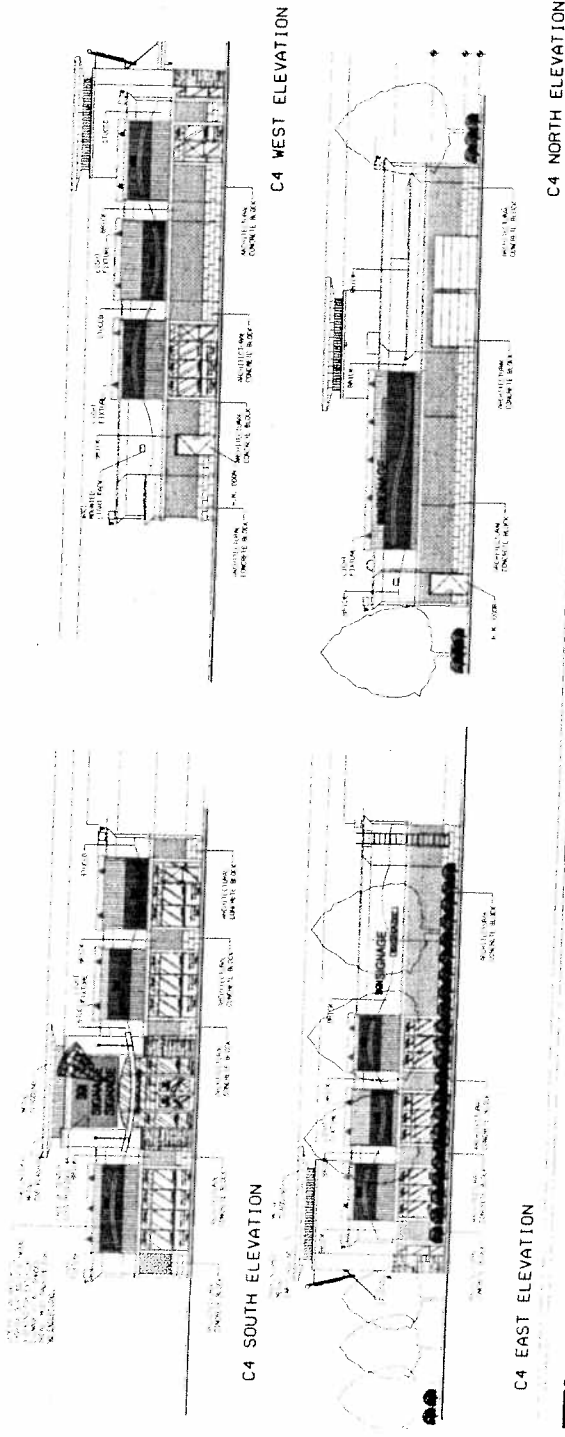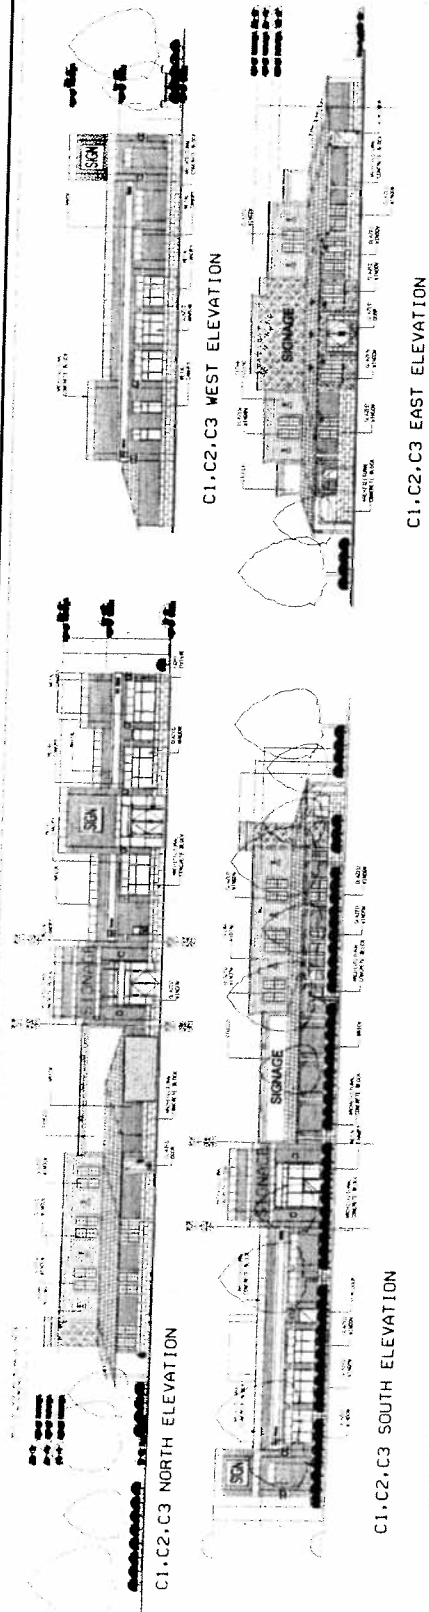

ELEVATIONS

APPLICANT: LOBLAWS PROPERTIES INC.
2938 MAJOR MACKENZIE DRIVE EAST

FILE No: SC. 06117834 (RB)




DEVELOPMENT SERVICES COMMISSION

SC06117834.06N 05/05/2007 2:17:16 PM


DATE: 300507

FIGURE No.8


DRAWN BY: CPW CHECKED BY: RB SCALE 1:

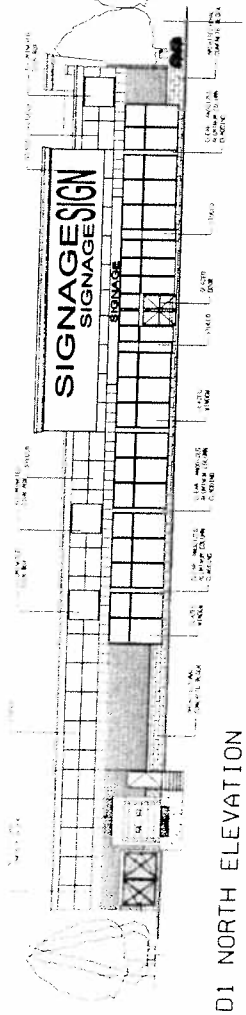


D1 NORTH ELEVATION

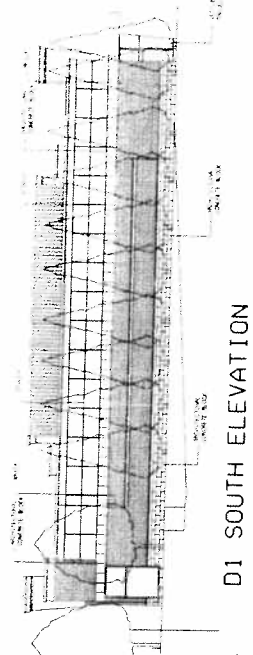

D1 SOUTH ELEVATION

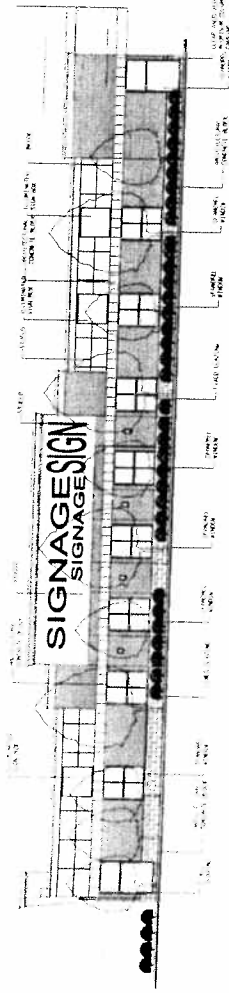

D1 WEST ELEVATION

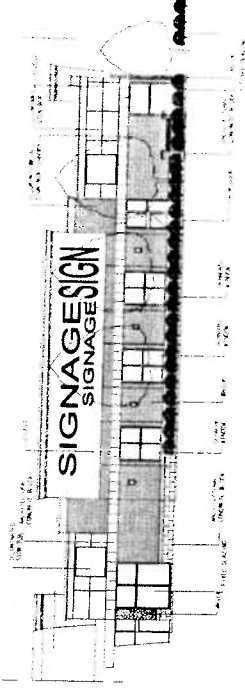

D1 EAST ELEVATION

ELEVATIONS

APPLICANT: LOBLAWS PROPERTIES INC.
2938 MAJOR MACKENZIE DRIVE EAST

FILE No: SC. 06117834 (RB)




DEVELOPMENT SERVICES COMMISSION

SC06117834.DGN 06/05/2007 2:17:38 PM

DRAWN BY: CPW CHECKED BY: RB SCALE 1:

DATE: 300507

FIGURE No.9

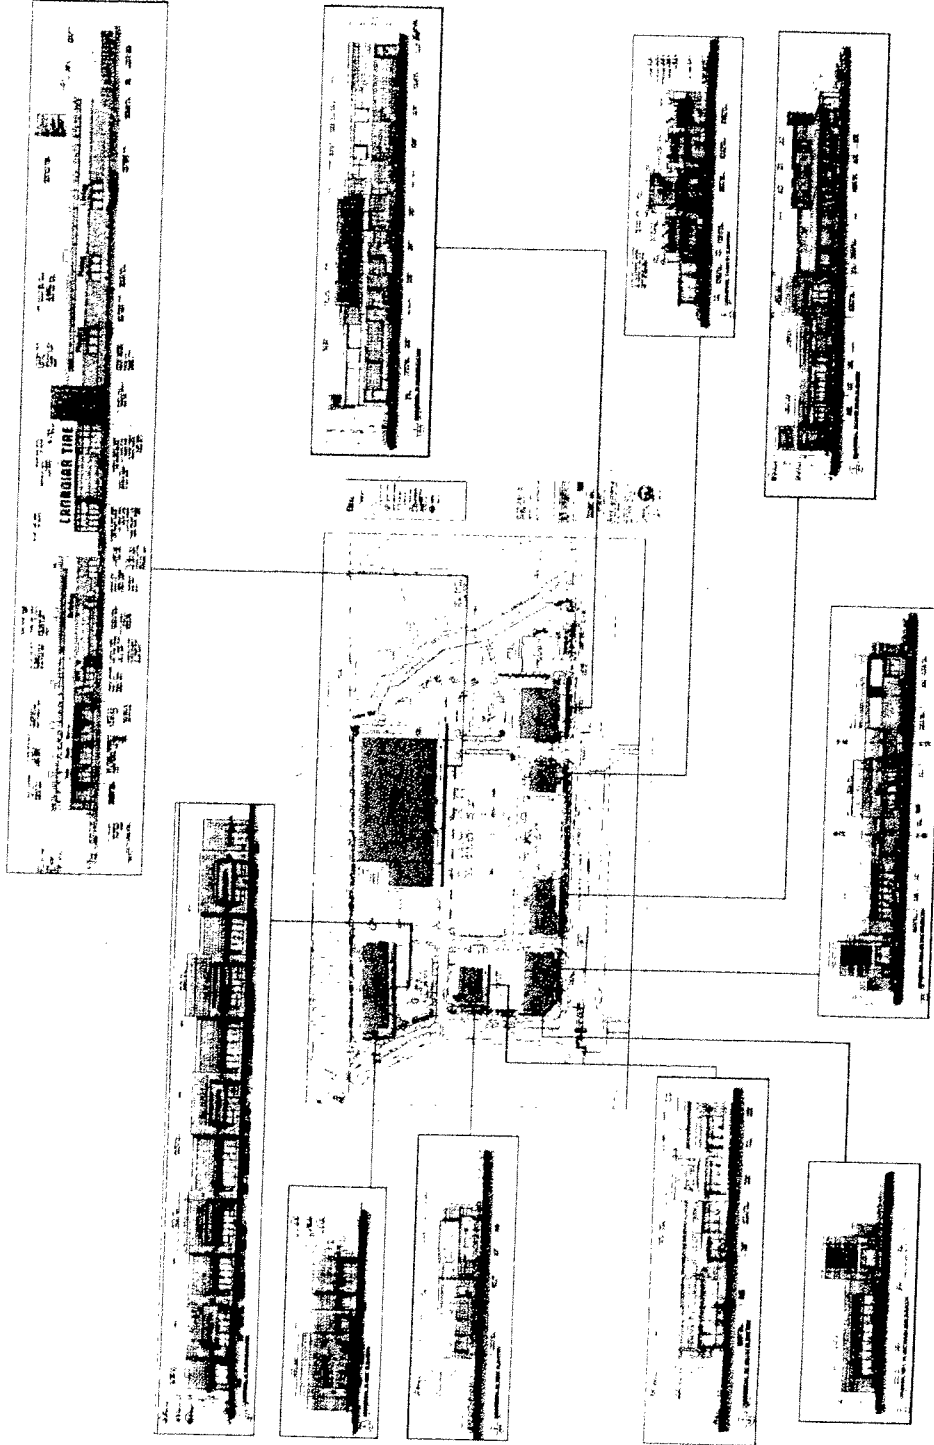

ARCHITECT RENDERING

APPLICANT: LOBLAWS PROPERTIES INC.
2938 MAJOR MACKENZIE DRIVE EAST

FILE No: SC. 06117834 (RB)



DEVELOPMENT SERVICES COMMISSION

06117834.DGN 06/06/2007 2:18:31 PM

DRAWN BY: CFW CHECKED BY: RB SCALE 1:

DATE: 300507

FIGURE No.10