



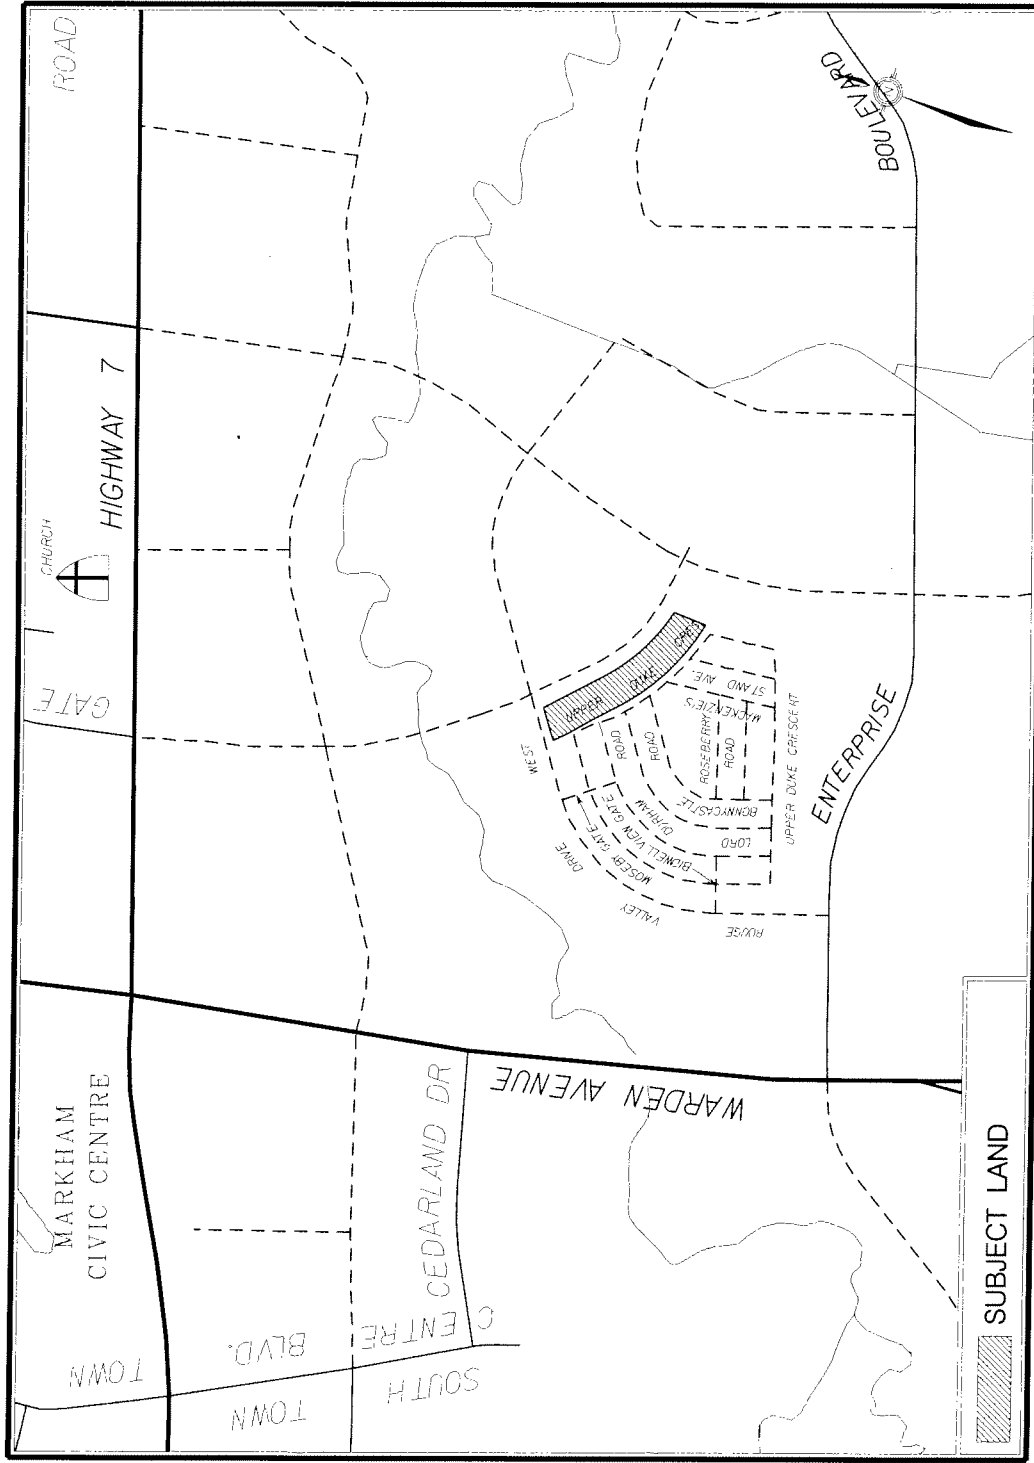

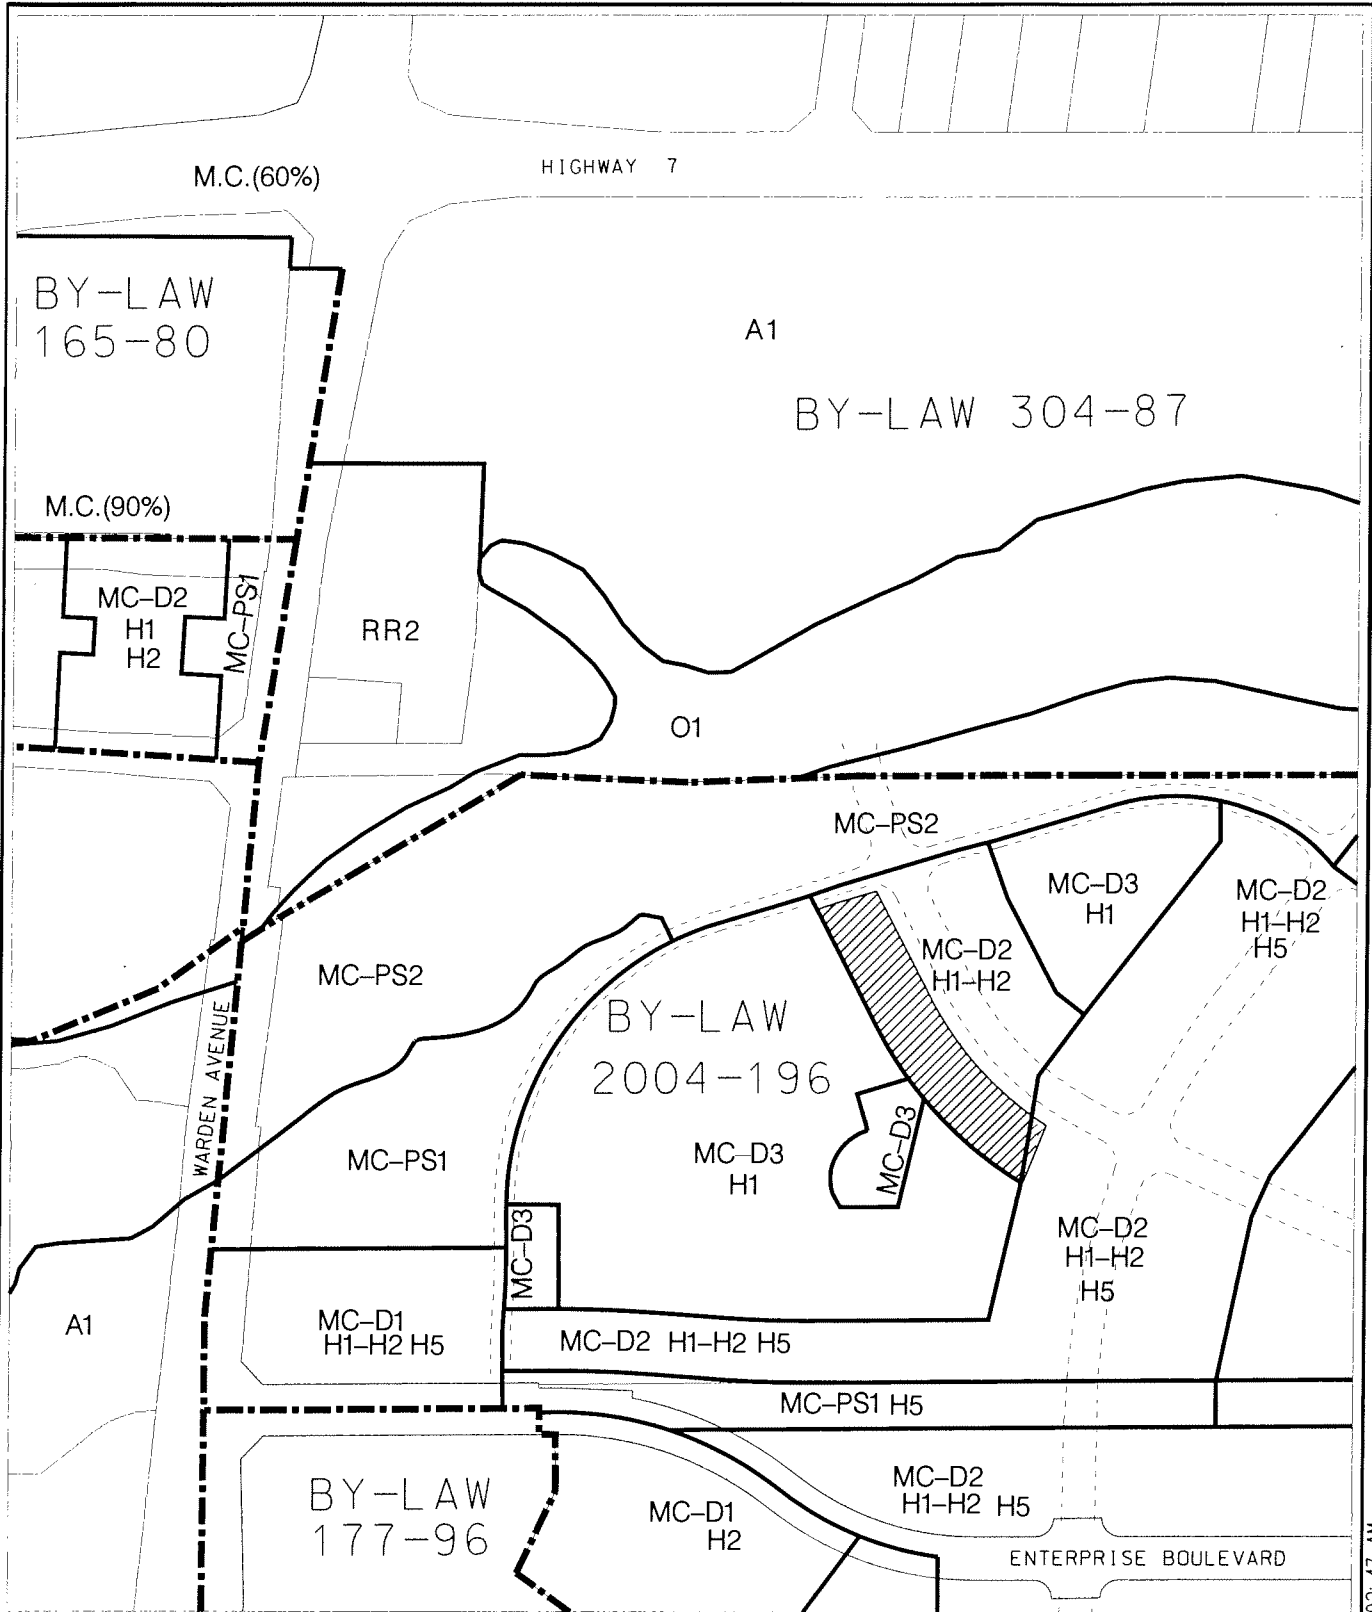

AREA CONTEXT/ZONING

APPLICANT: RULAND PROPERTIES INC.
PLAN 19TM01012 BLK 42

FILE No: SC 06107952



DEVELOPMENT SERVICES COMMISSION

DWN BY: REK

CHK BY: RK

SCALE 1:



SUBJECT LAND

DATE: 07/04/13

FIGURE No.2

SC06107952.DGN 16/04/2007 10:02:47 AM



2005 AIR PHOTO

APPLICANT: RULAND PROPERTIES INC.
PLAN 19TM01012 BLK 42

FILE No: SC 06107952



DEVELOPMENT SERVICES COMMISSION

DWN BY: REK

CHK BY: RK

SCALE 1:




SUBJECT LAND

DATE: 070413

FIGURE No.3



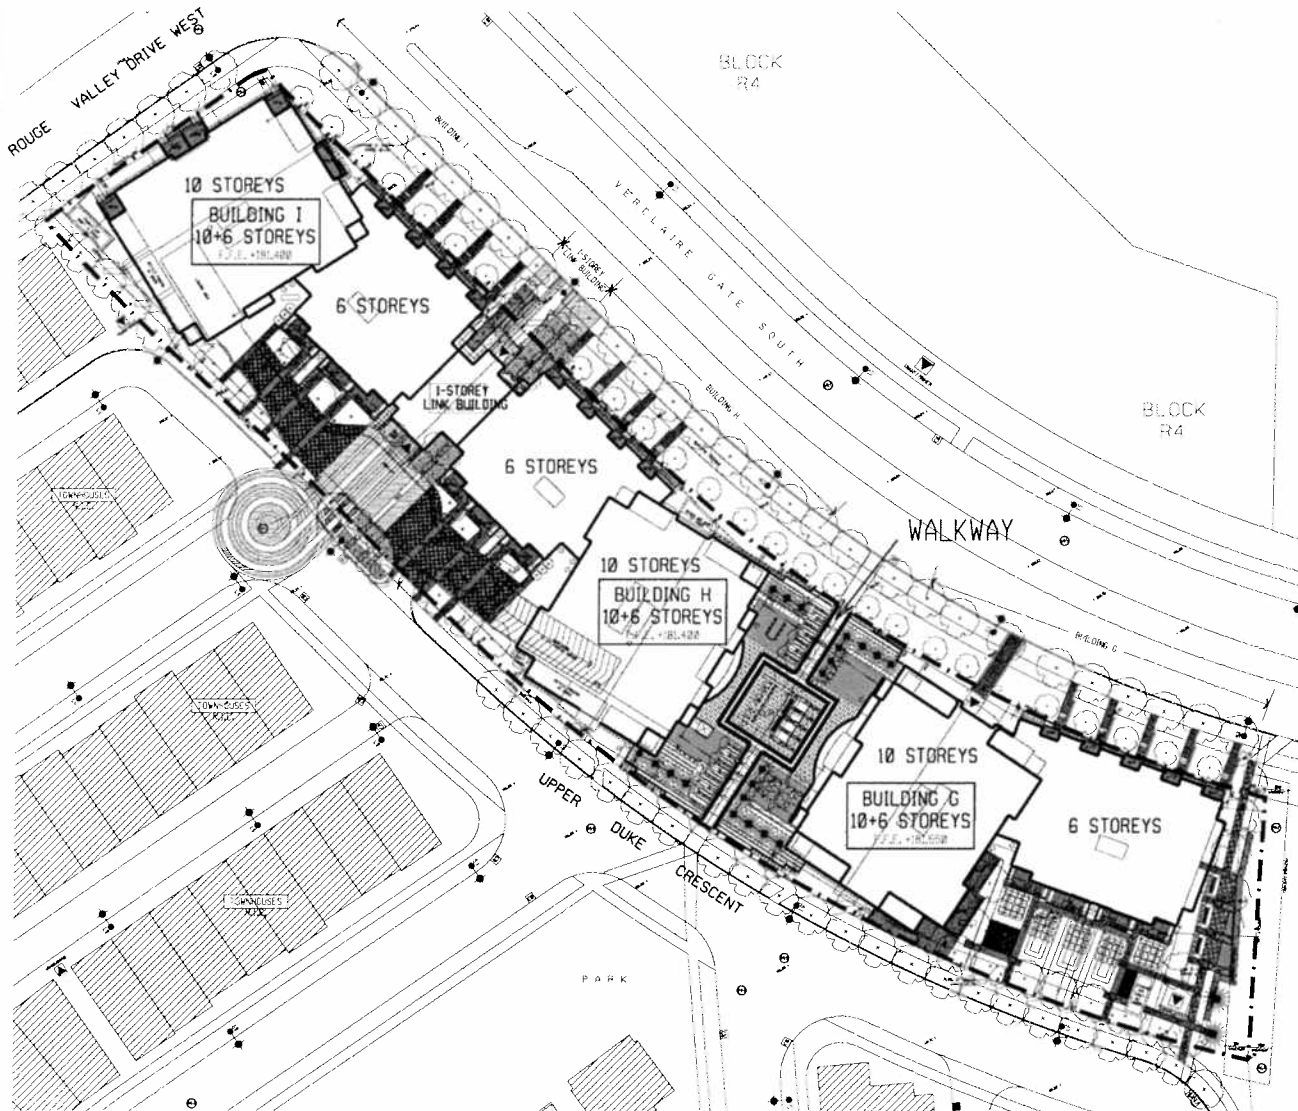

SITE PLAN

APPLICANT: RULAND PROPERTIES INC.
PLAN 19TM01012 BLK 42

FILE No: SC 06107952



DEVELOPMENT SERVICES COMMISSION

DWN BY: REK

CHK BY: RK



SCALE 1:

SUBJECT LAND

DATE: 07/04/13

FIGURE No.4

SC06107952.DGN 22/05/2007 11:28:55 AM

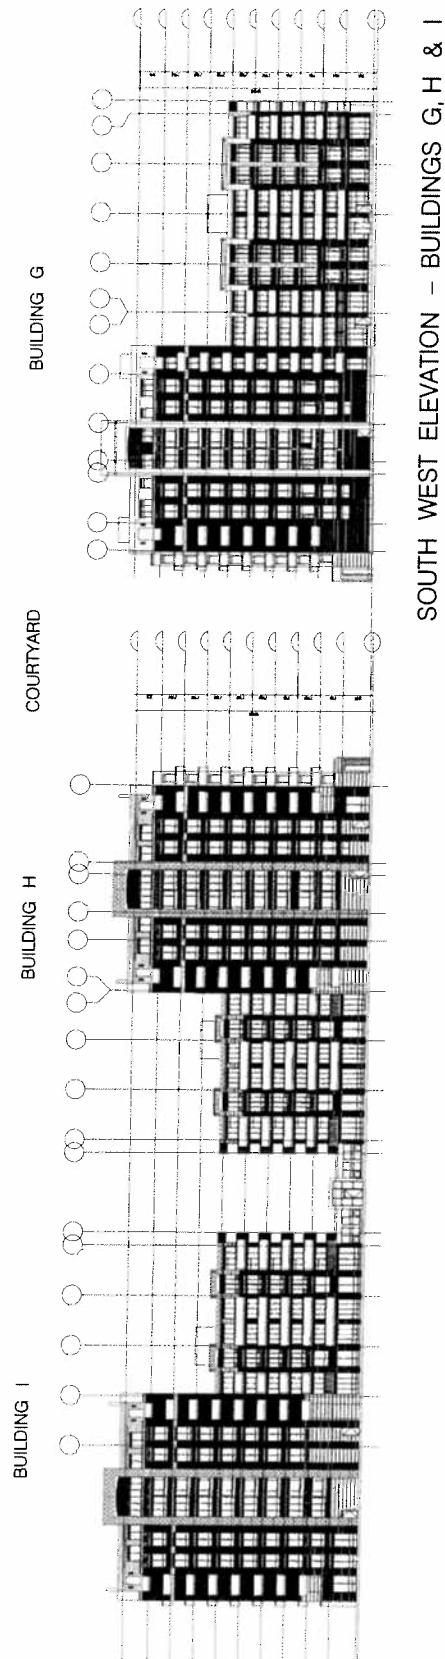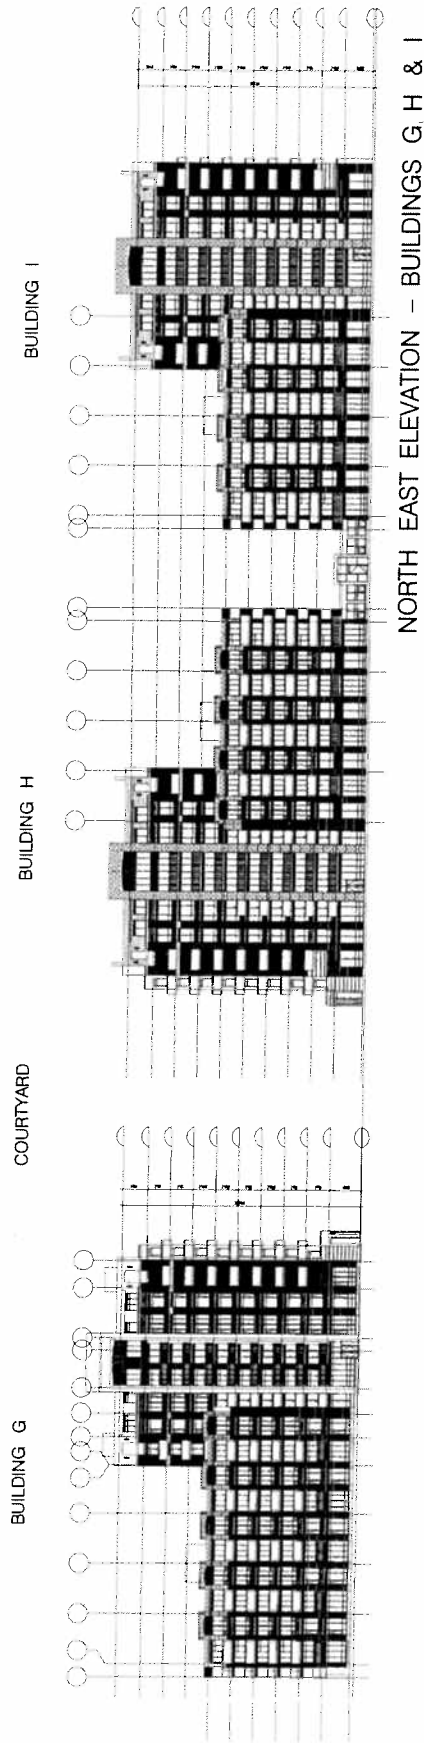

ELEVATIONS

APPLICANT: RULAND PROPERTIES INC.
PLAN 19TM01012 BLK 42

FILE No: SC 06107952




DEVELOPMENT SERVICES COMMISSION

DATE: 07/04/13

DRAWN BY: REK CHECKED BY: RK SCALE 1:

FIGURE No.5

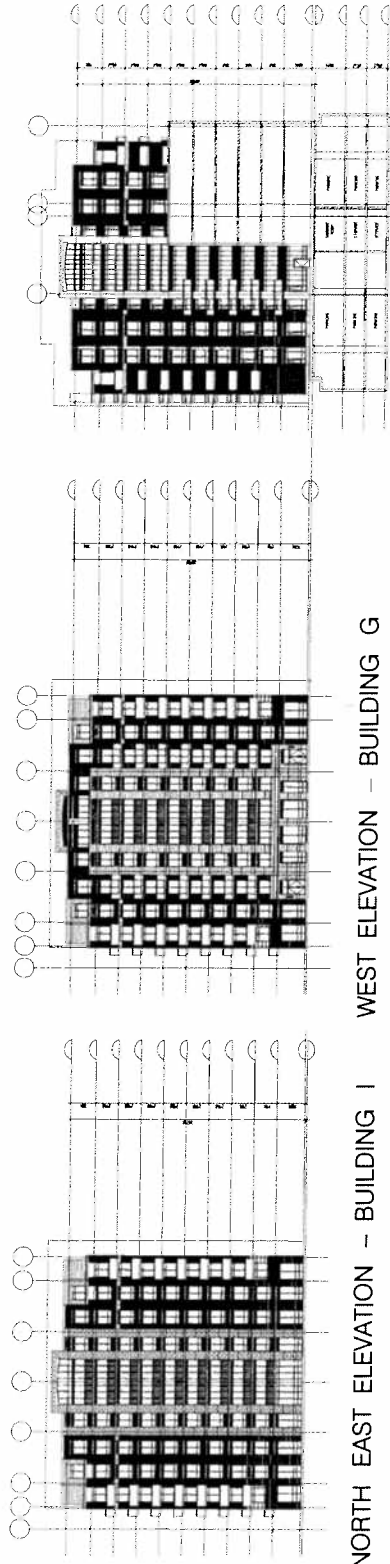

NORTH EAST ELEVATION - BUILDING I WEST ELEVATION - BUILDING G

EAST ELEVATION - BUILDING G

ELEVATIONS

APPLICANT: RULAND PROPERTIES INC.
PLAN 19TM01012 BLK 42

FILE No: SC 06107952




DEVELOPMENT SERVICES COMMISSION

DRAWN BY: REK CHECKED BY: RK SCALE 1:

DATE: 07/04/13

FIGURE No. 6

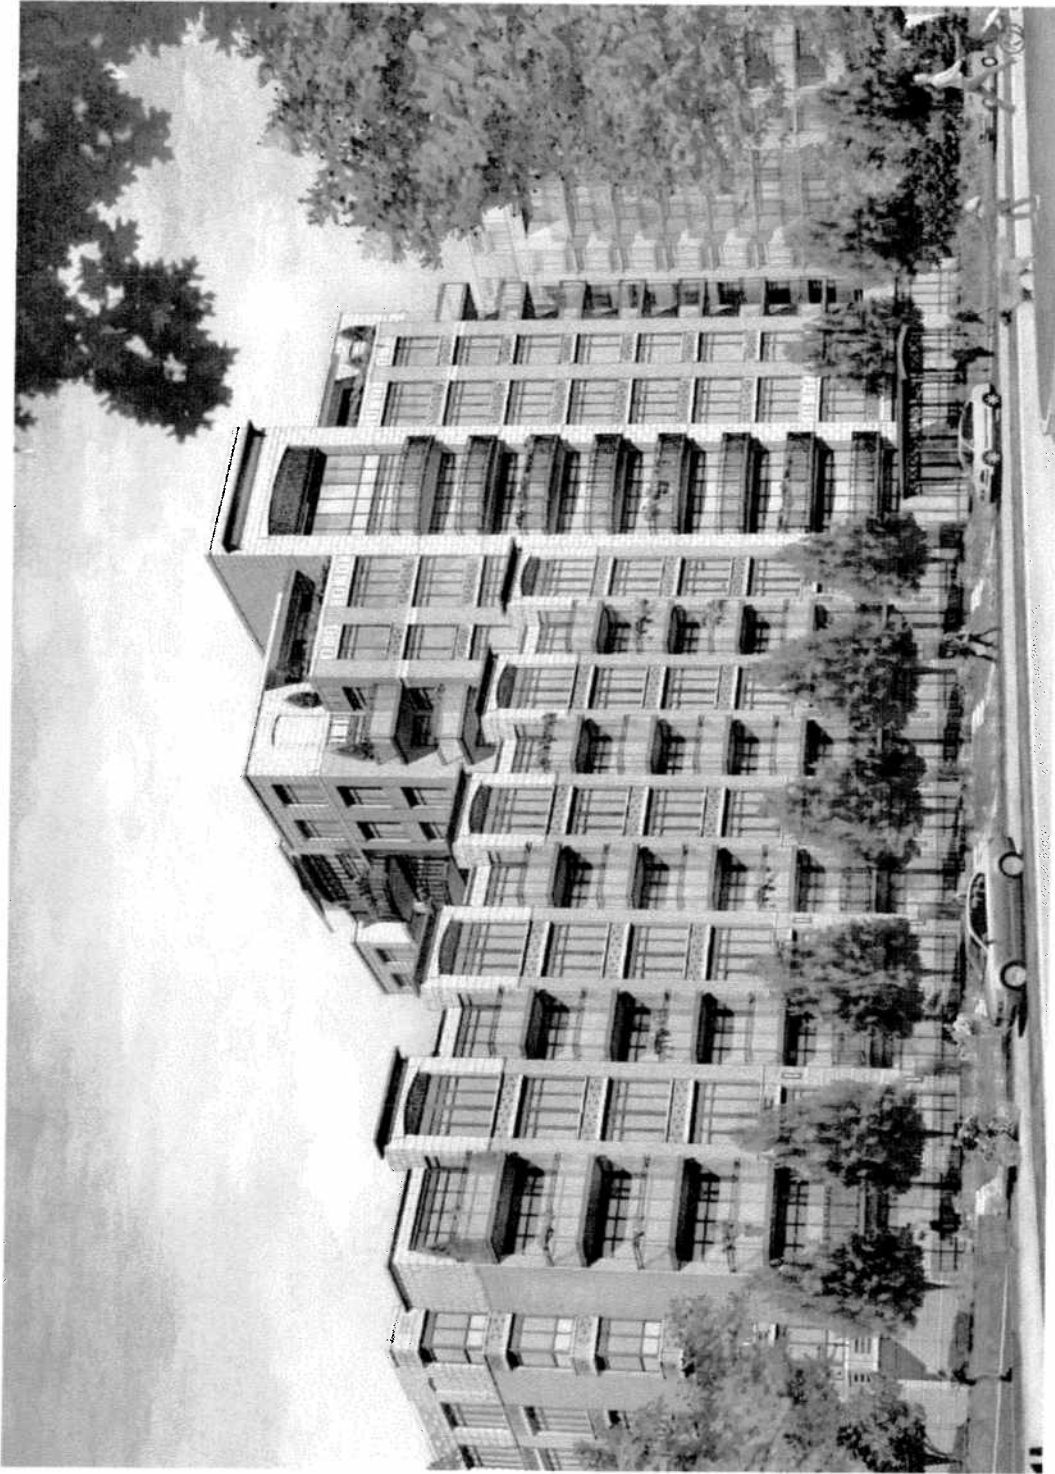

DOWNTOWN MARKHAM

Birchmount and Verclaire
Project No. 0612
01 February 2007

THE VERDALE BUILDING G



quadrangle
ARCHITECTS LIMITED

