



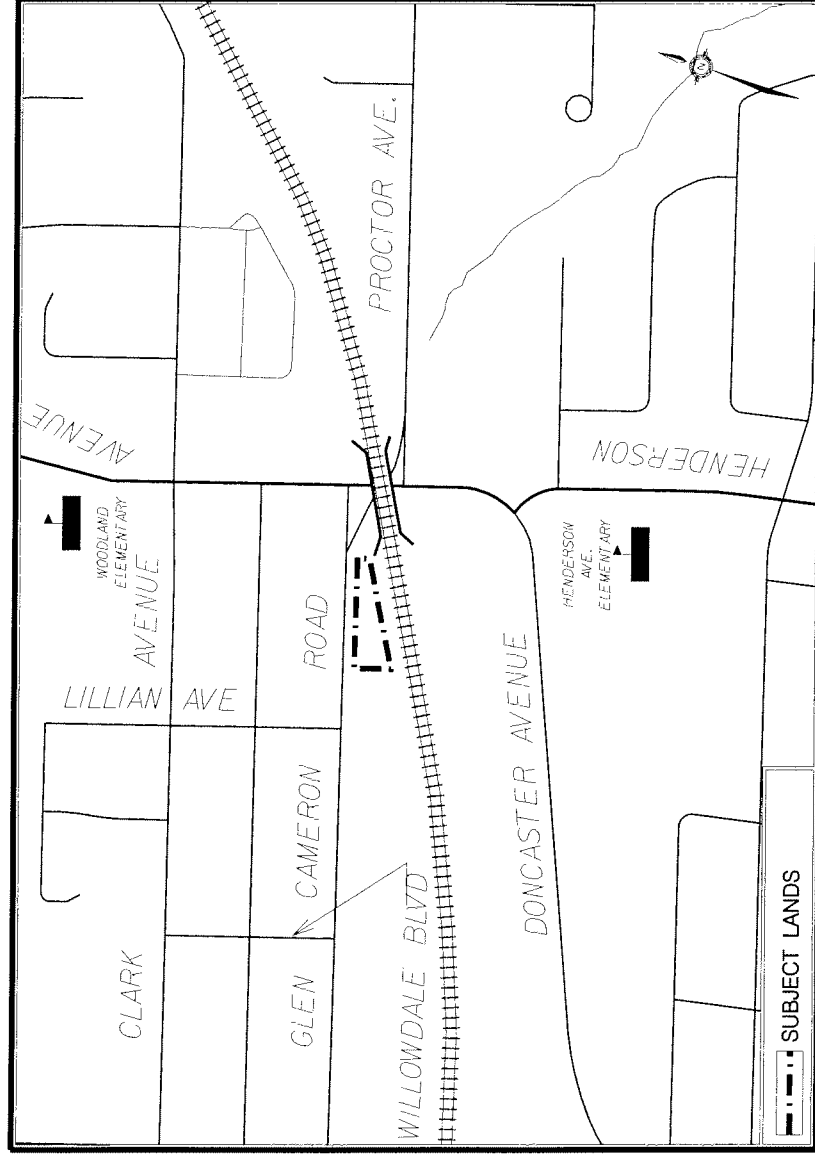

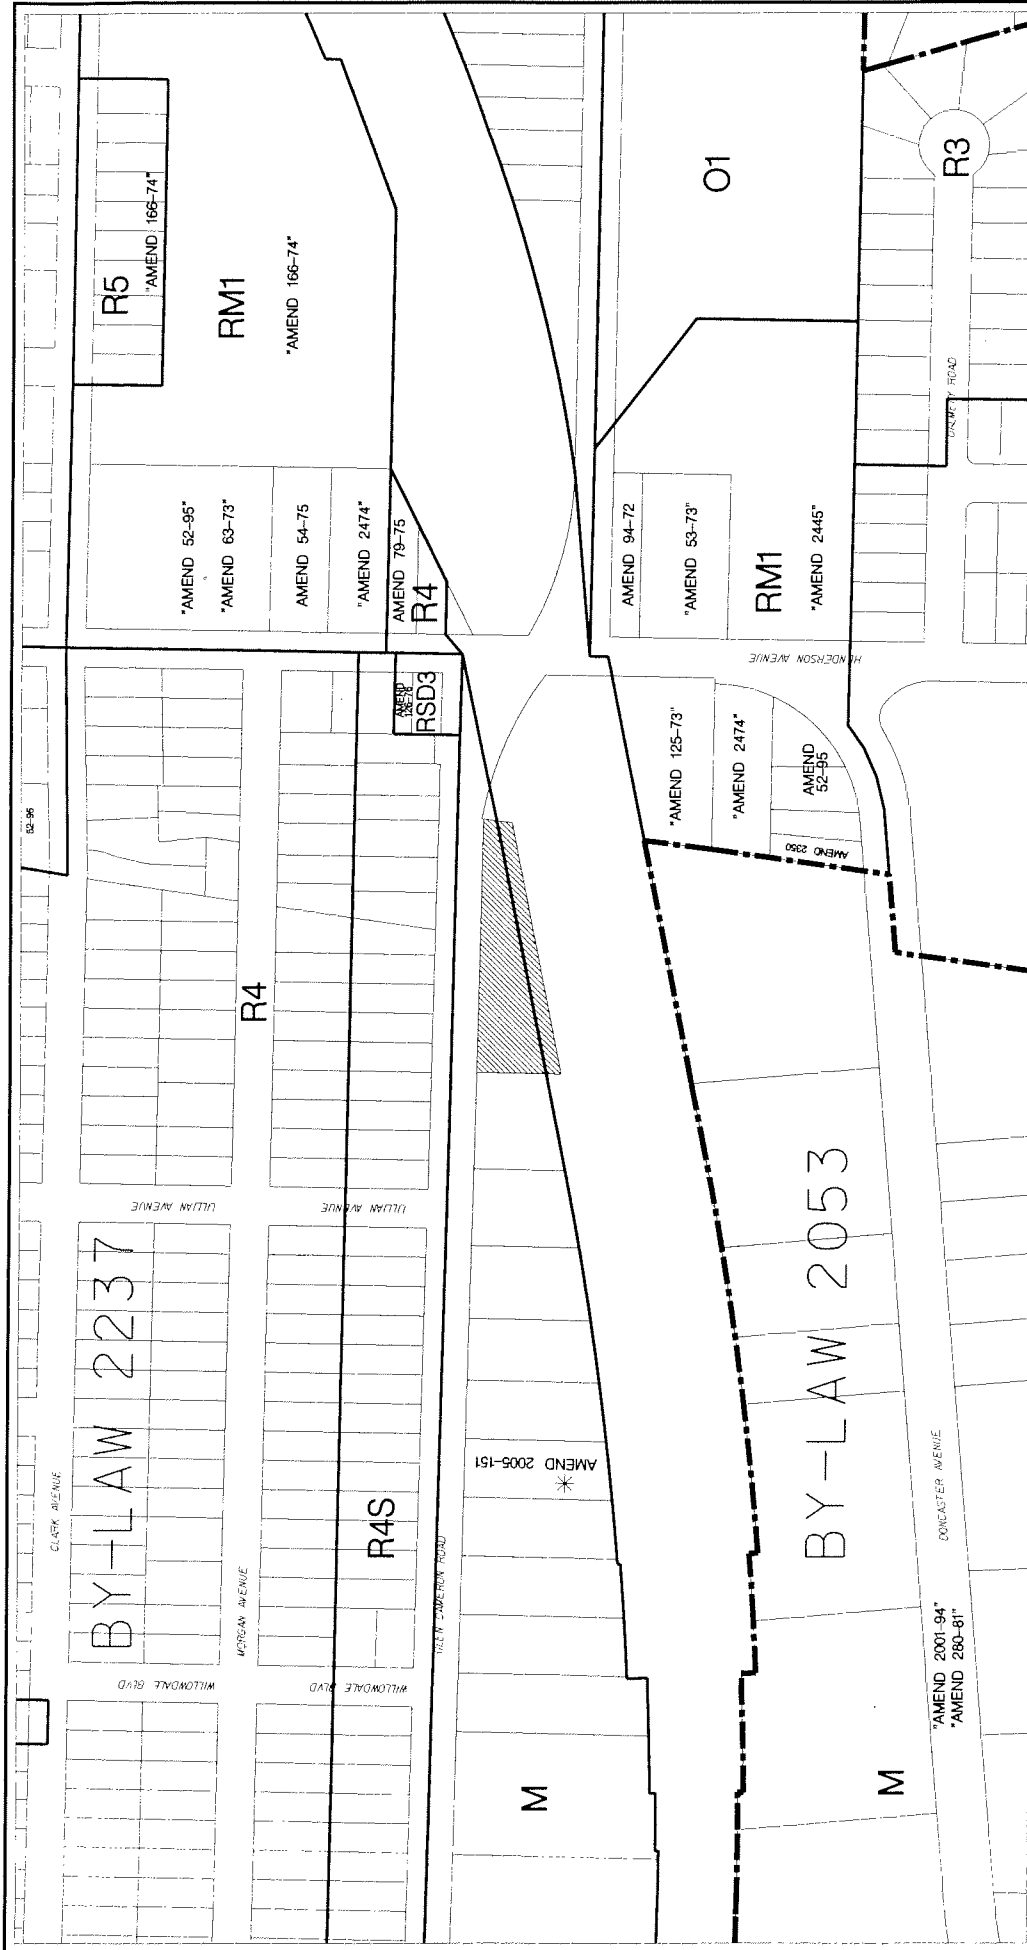

AREA CONTEXT/ZONING

APPLICANT: HUNSTER CORPORATION
107-111 GLEN CAMERON ROAD

FILE No: ZA05023385, SC05023455(SB)




DEVELOPMENT SERVICES COMMISSION

DATE: 30/01/06

FIGURE No.2

DRAWN BY: DD CHECKED BY: SB SCALE 1: 4000

 



AIR PHOTO 2002

APPLICANT: HUNSTER CORPORATION
107-111 GLEN CAMERON ROAD

FILE No: ZA05023385, SC05023455(SB)



DEVELOPMENT SERVICES COMMISSION

--- SUBJECT LANDS

DATE: 30/01/06

DRAWN BY: DD CHECKED BY: SB SCALE 1: 4000

FIGURE No.3

SITE PLAN


APPLICANT: HUNSTER CORPORATION
107-111 GLEN CAMERON ROAD

FILE No: ZA05023385, SC05023455(SB)



DEVELOPMENT SERVICES COMMISSION

ZA05023385.dgn 27/08/2007 1:05:28 PM

 


SUBJECT LANDS


DATE: 09/27/07

DRAWN BY: DD CHECKED BY: SB SCALE 1:


FIGURE No.4

GLEN CAMERON ROAD

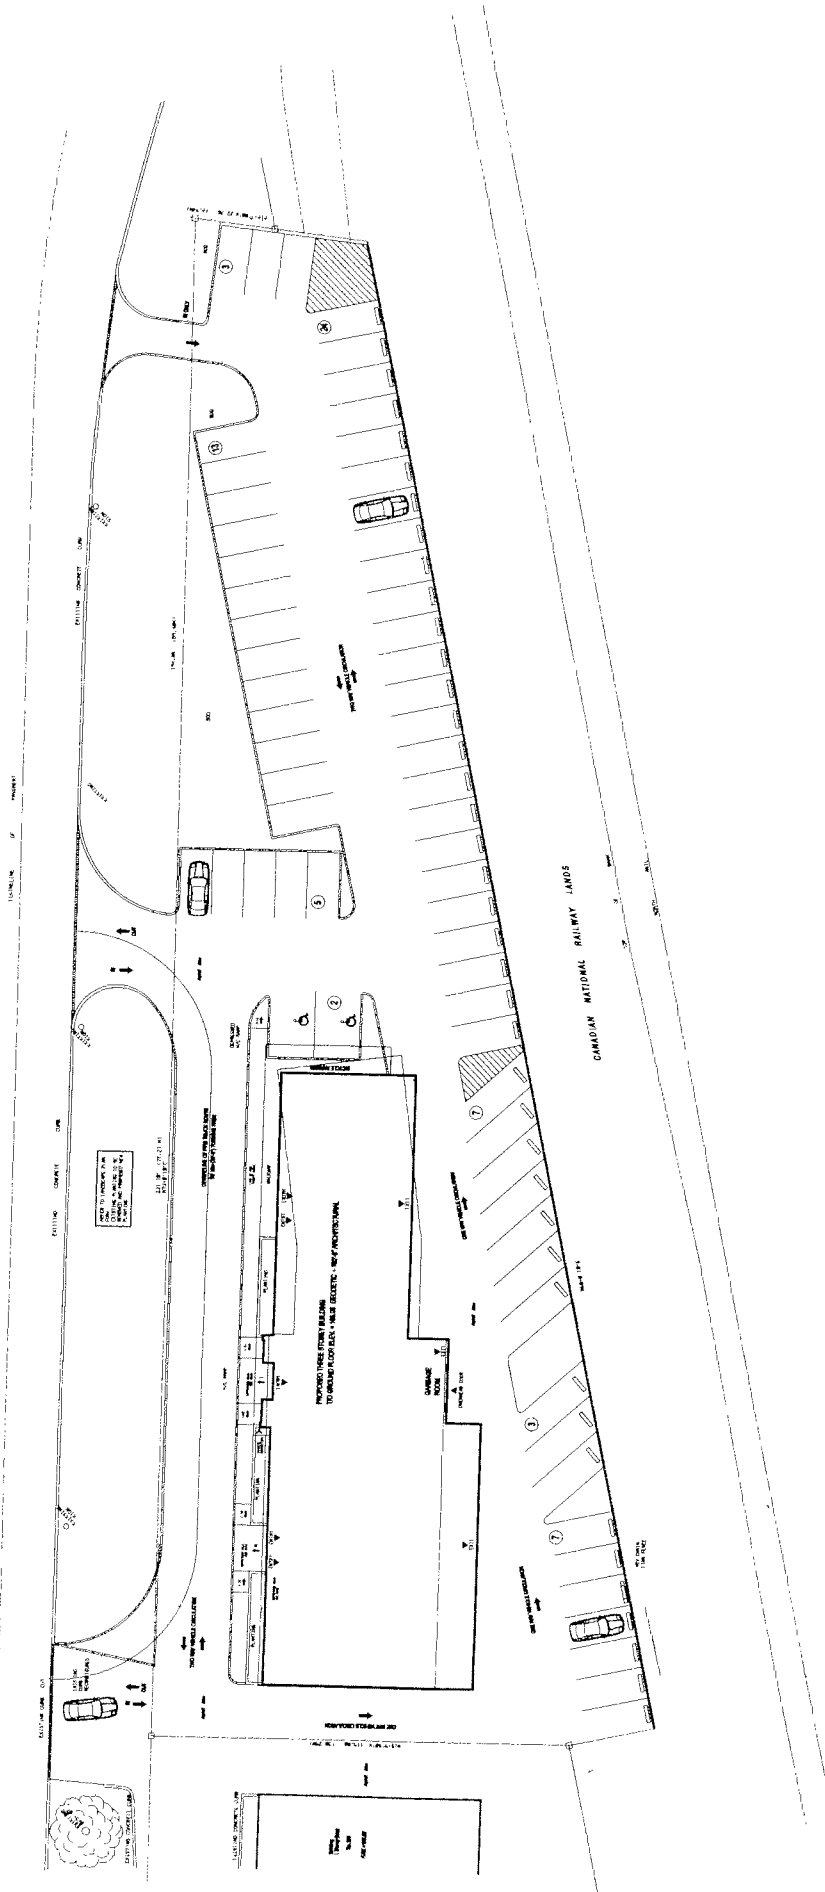


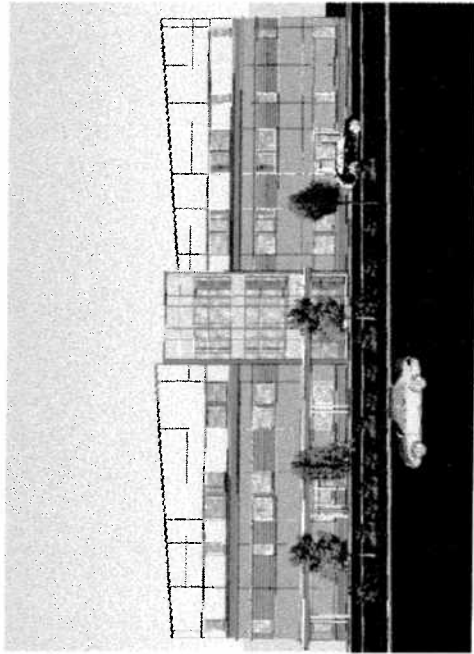


NORTH

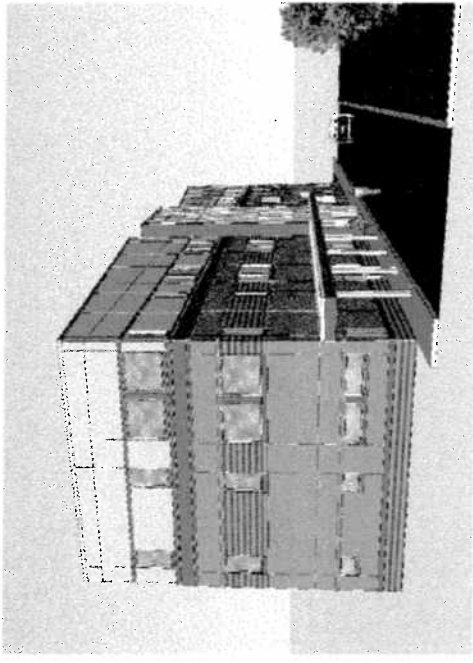

EAST

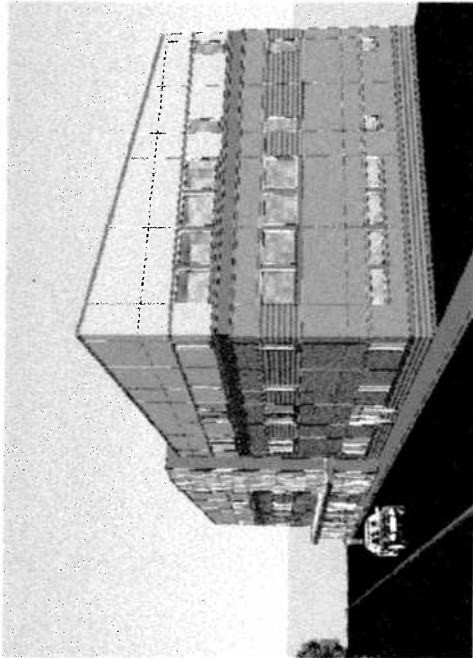

WEST

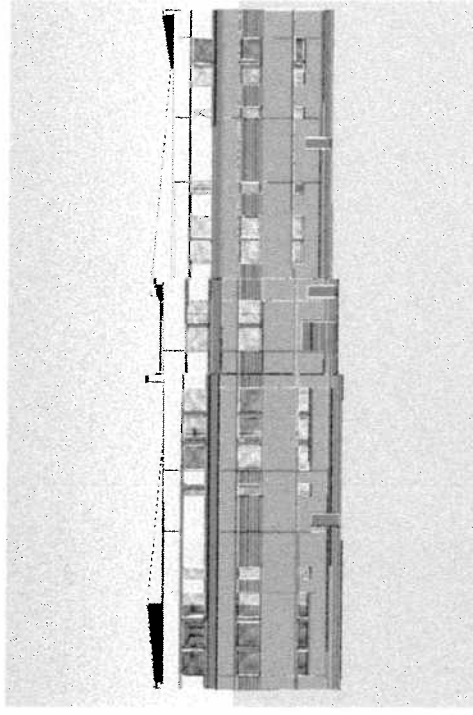

SOUTH

ELEVATIONS

APPLICANT: HUNSTER CORPORATION
107-111 GLEN CAMERON ROAD

FILE No: ZA05023385, SC05023455(SB)



DEVELOPMENT SERVICES COMMISSION

DATE: 08/21/07

FIGURE No.5

DRAWN BY: DD CHECKED BY: SB