



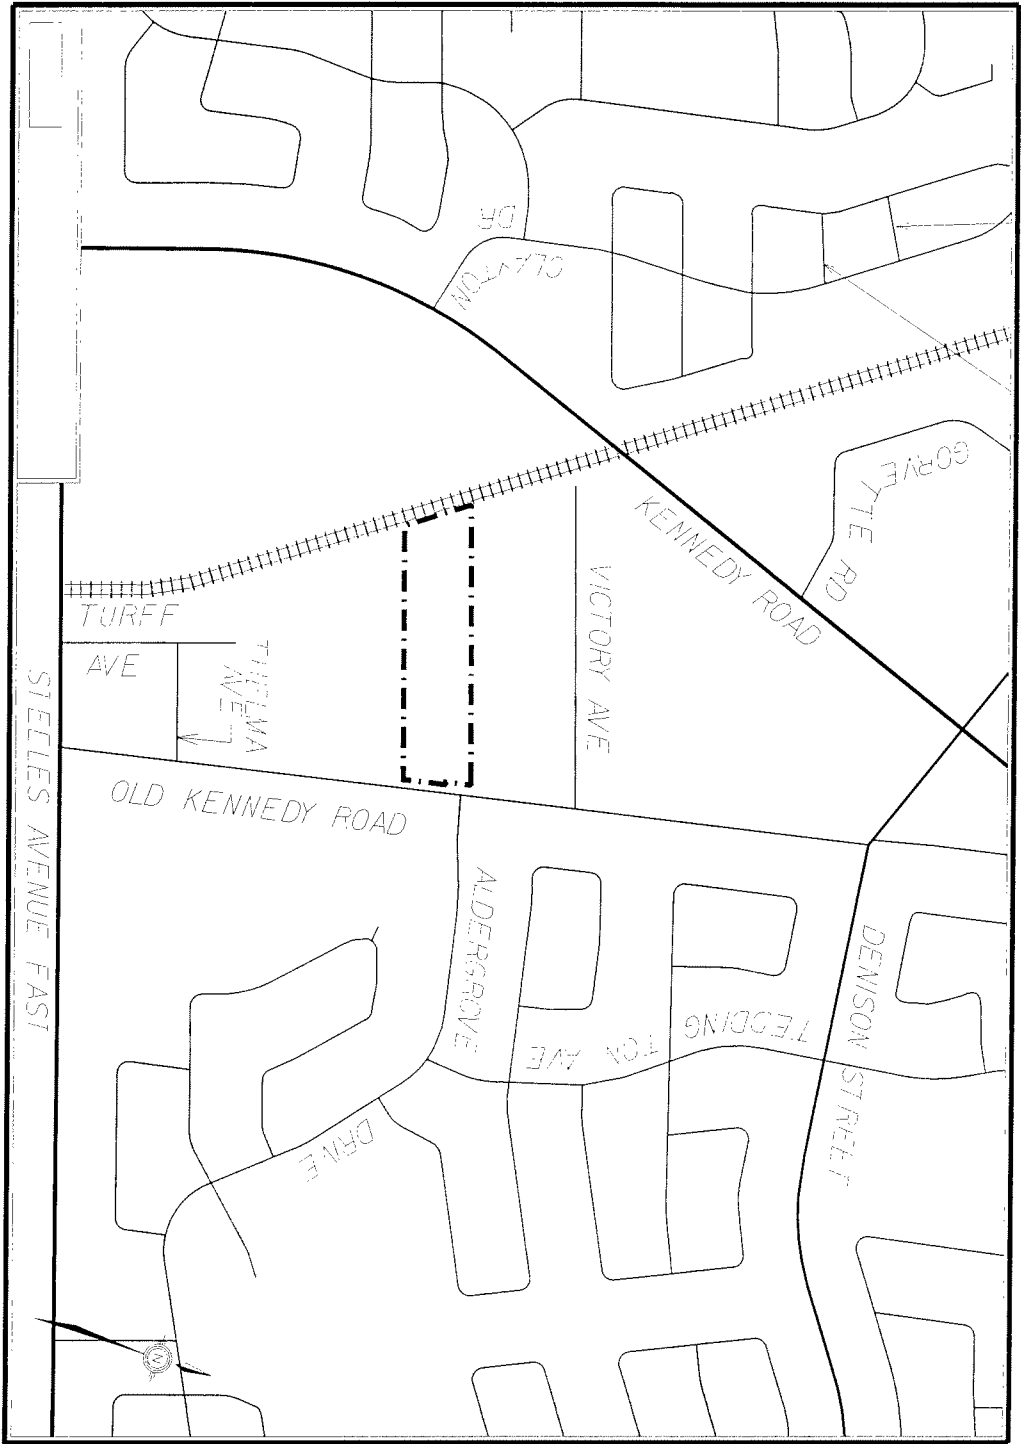

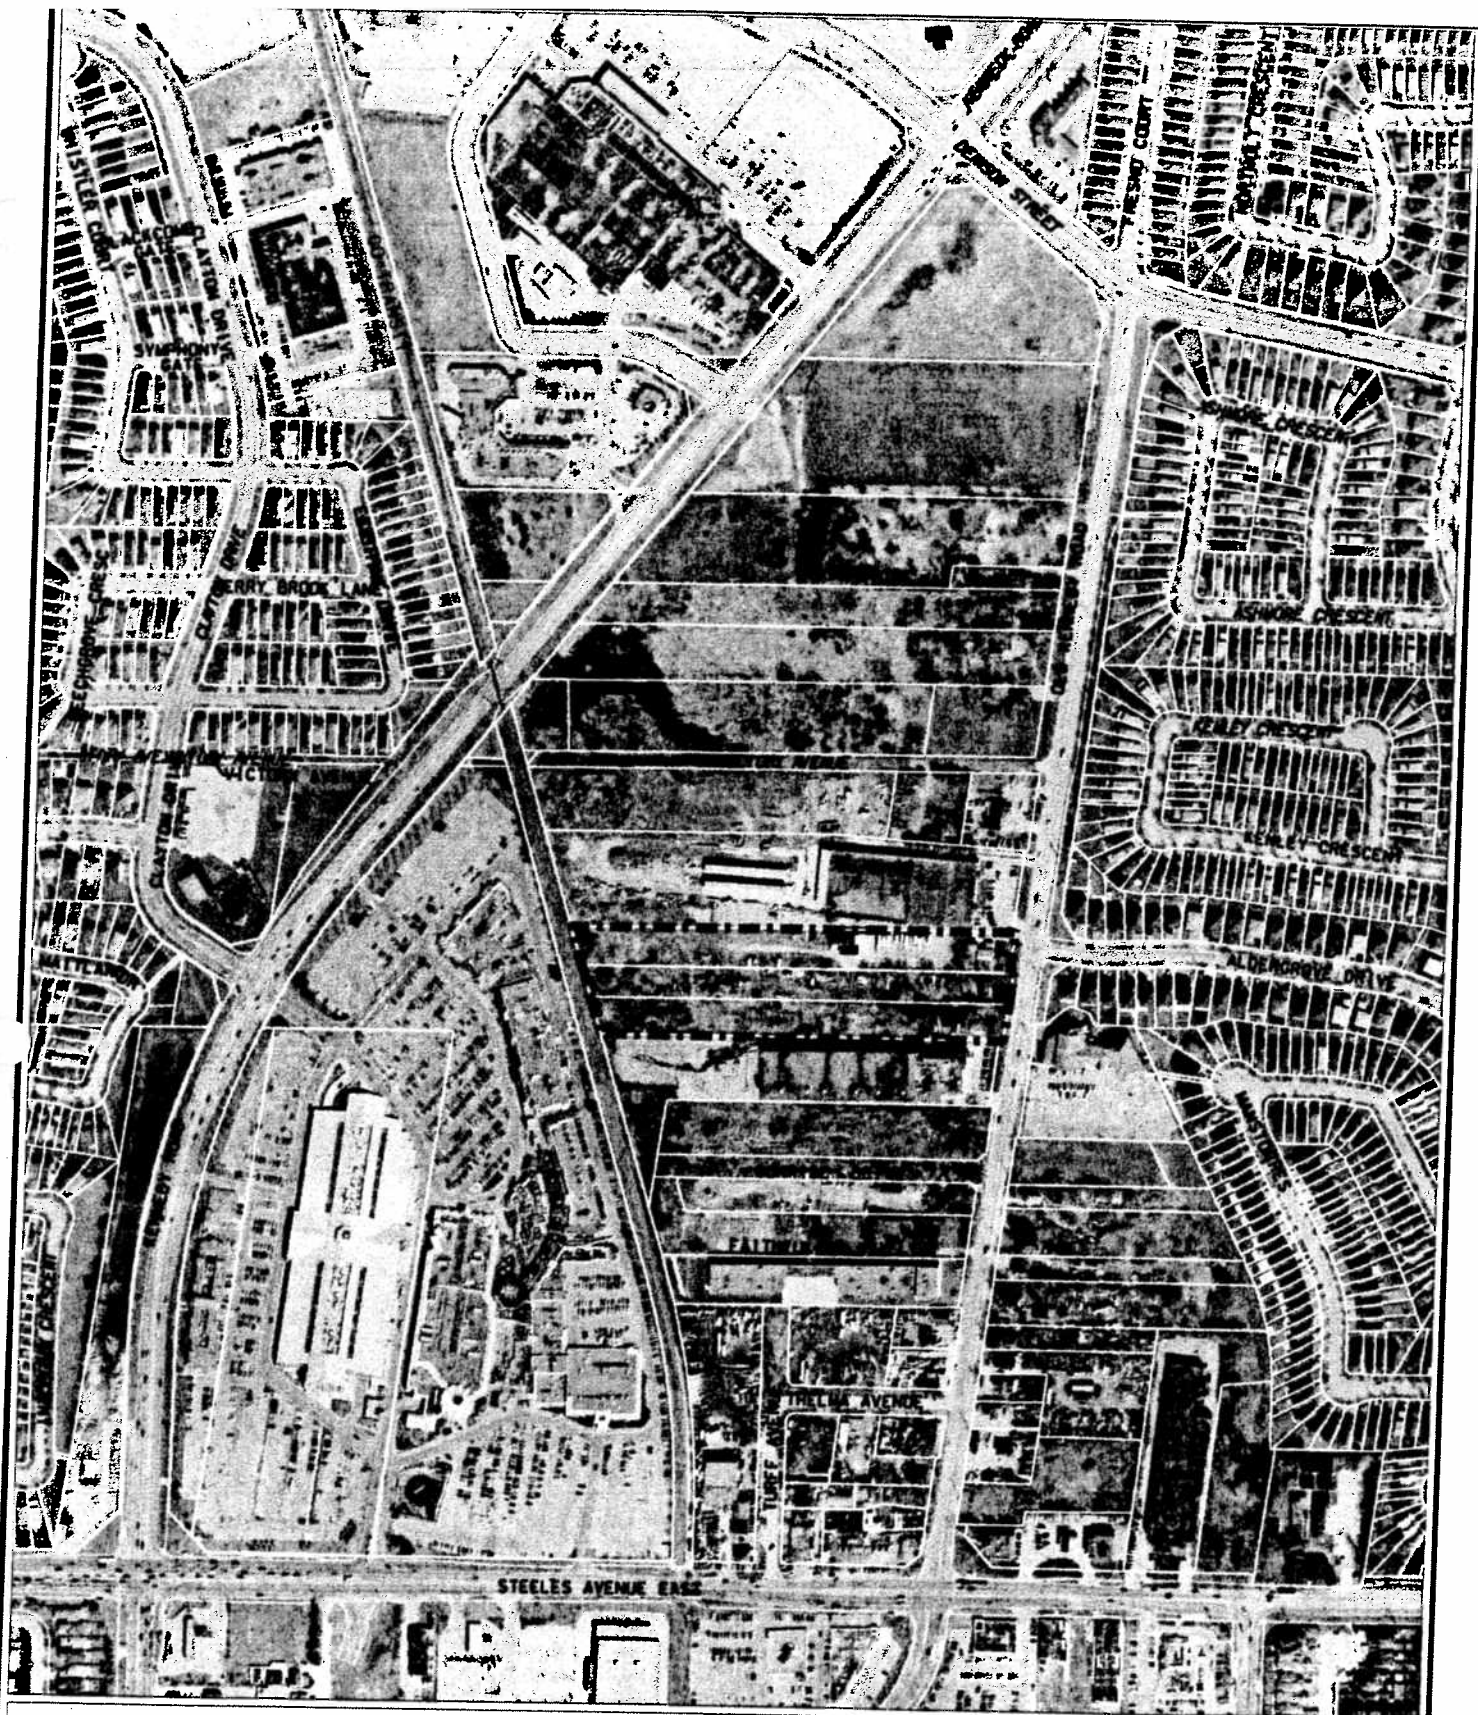

AIR PHOTO 2005

APPLICANT: COTTONLANE ESTATES INC.
158, 168, & 178 OLD KENNEDY ROAD

FILE No: SU05023993(TK)



DEVELOPMENT SERVICES COMMISSION

DWN BY: DD

CHK BY: TK

SCALE 1:




SUBJECT LANDS

DATE: 04/30/07



FIGURE No.3

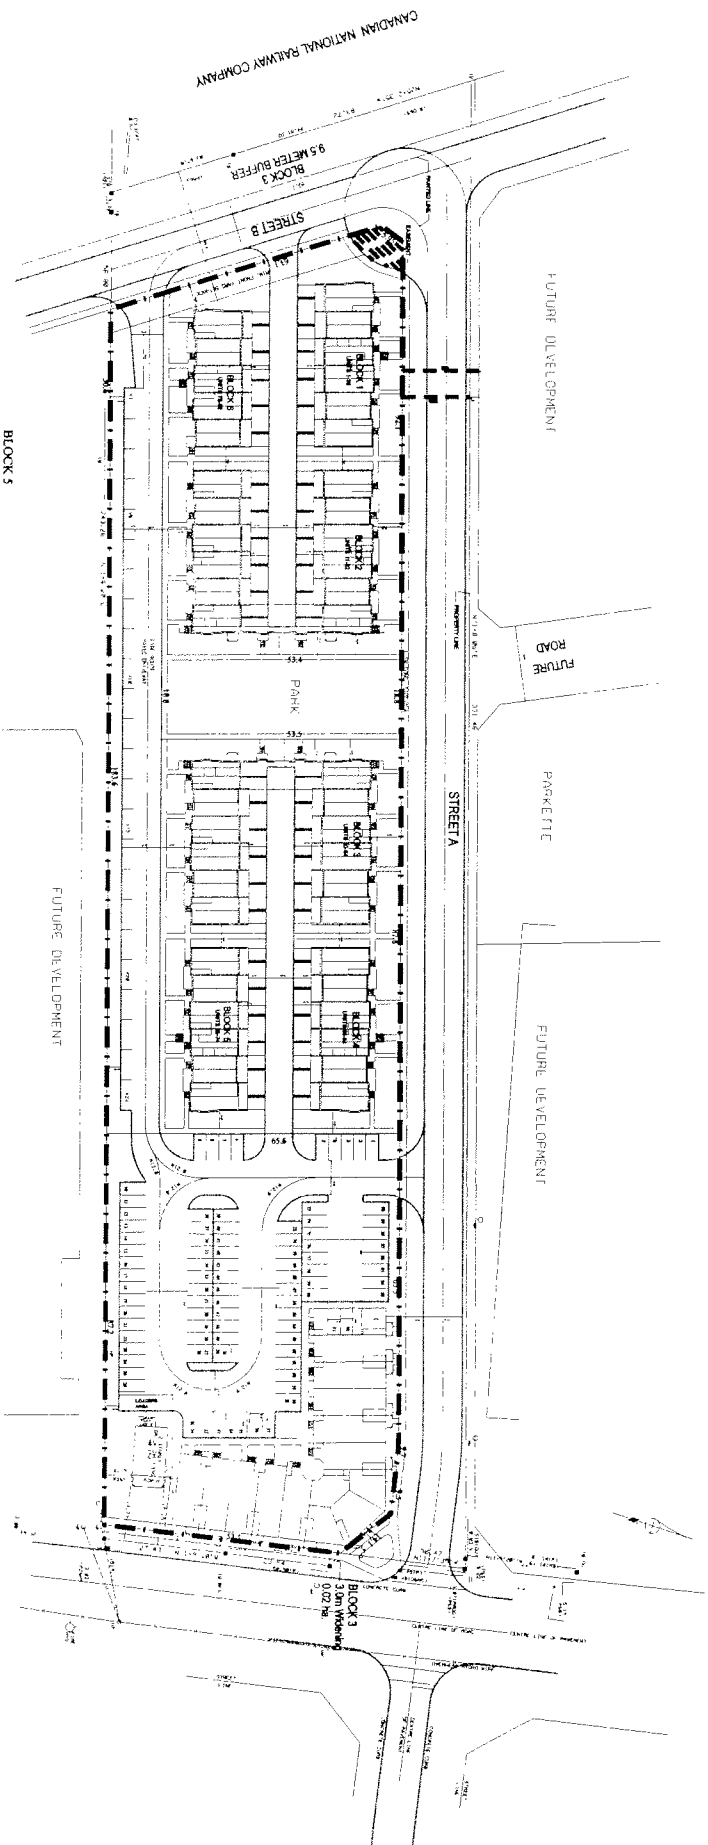

SITE PLAN

APPLICANT: COTTONLANE ESTATES
158,168&178 OLD KENEDY ROAD

FILE NO: ZA07133824;SC07133898(SM)



DEVELOPMENT SERVICES COMMISSION










SUBJECT LANDS

DATE: 070308

FIGURE NO.4

DRAWN BY: DD CHECKED BY: SM SCALE 1:

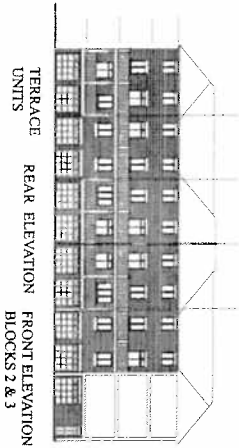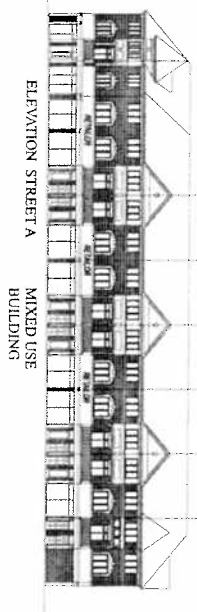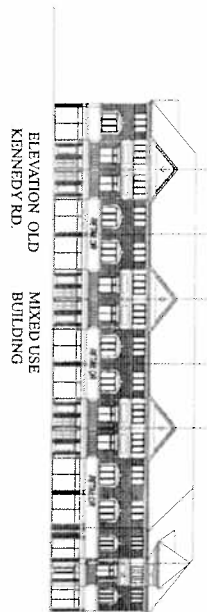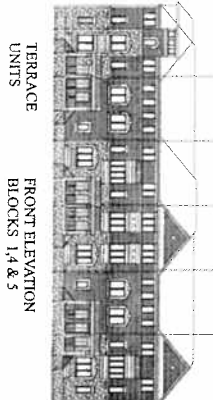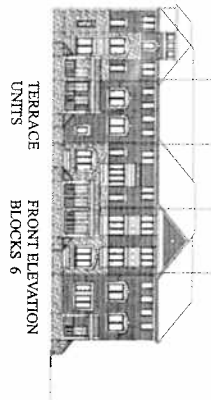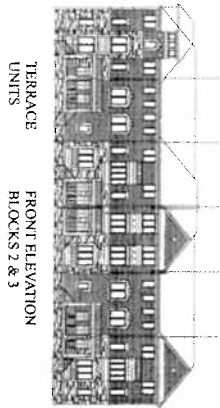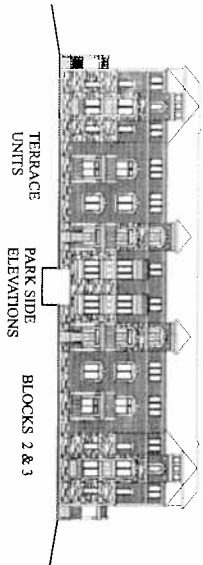

ELEVATIONS

APPLICANT: COTTONLANE ESTATES
158,168&178 OLD KENEDY ROAD

FILE No: ZA07133824;SC07133898(SM)



DEVELOPMENT SERVICES COMMISSION

DRAWN BY: DD

CHECKED BY: SM

SCALE 1:

DATE: 01/03/08

FIGURE No.5