

David Stewart  
Box Grove Developments Inc.  
270 Chrislea Road  
Woodbridge, Ontario L4K 8A8  
Telephone: 905-856-5800 Fax: 905-856-8508  
Email: [dstewart@tacc.com](mailto:dstewart@tacc.com)

\\MARKHAM.CA\APPS\AMANDADOCS\PLANNING\SAVEPATH\25785587031.DOC

HIGHWAY 407

SOPHER CREEK DRIVE

STANLEY STREET

COLUMBIAN PLACE DRIVE


MID BOWLING

REESOR ROAD

HOVELOCK

14TH AVENUE

**SUBJECT LANDS**

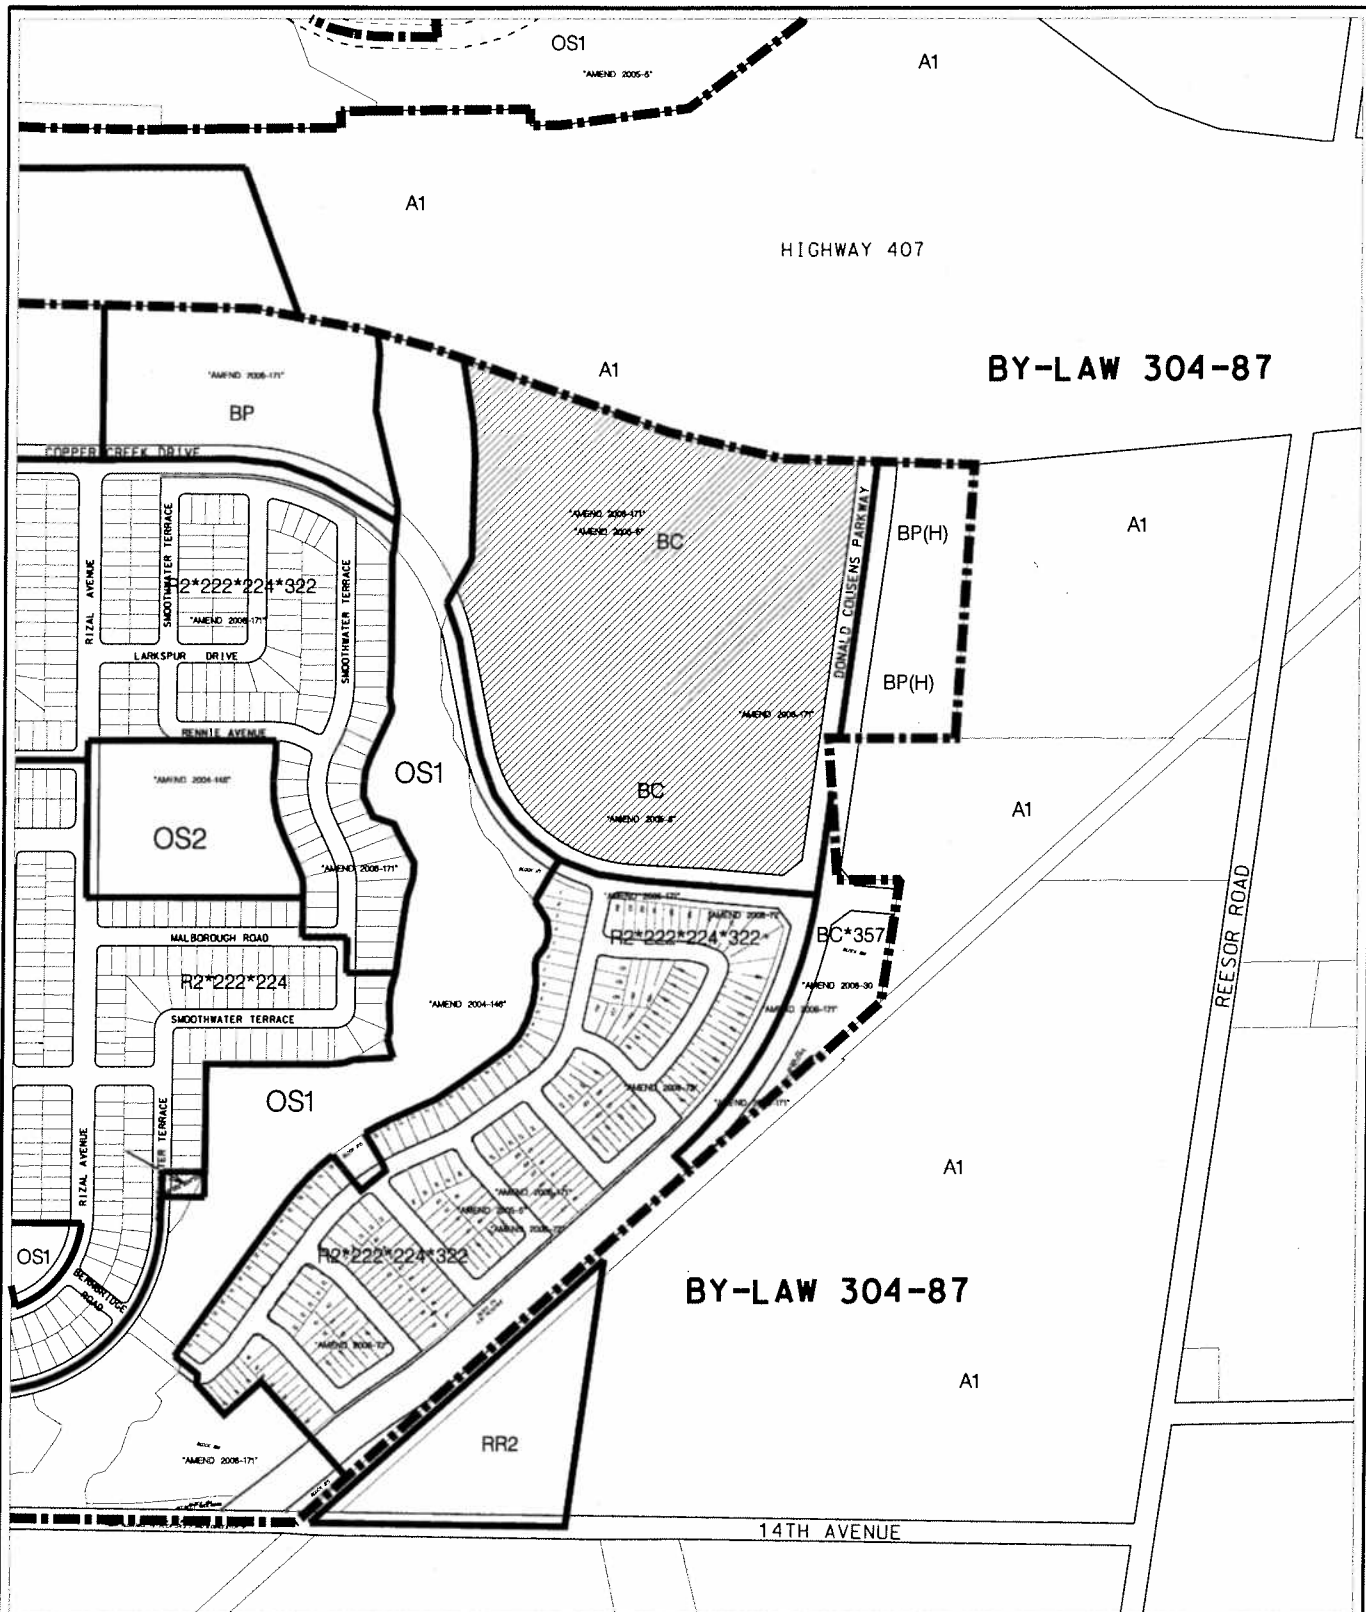

# AREA CONTEXT /ZONING

APPLICANT: BOX GROVE DEVELOPMENTS INC.  
 500 COPPER CREEK DRIVE

FILE No: ZA. 08121691 & OP. 08121619 (NS)



DEVELOPMENT SERVICES COMMISSION

DWN BY: CPW

CHK BY: NS

SCALE 1:

SUBJECT LANDS

DATE: 19/08/08

FIGURE No.2


ZA08121691.DGN 19/08/2008 3:28:48 PM



# AIR PHOTO (2007)

APPLICANT: BOX GROVE DEVELOPMENTS INC.  
500 COPPER CREEK DRIVE

FILE No: ZA. 08121691 & OP. 08121619 (NS)

 

SUBJECT LANDS

DATE: 190808



DEVELOPMENT SERVICES COMMISSION


DWN BY: CPW

CHK BY: NS

SCALE 1:

FIGURE No.3

ZA08121691.DGN 20/08/2008 11:04:34 AM

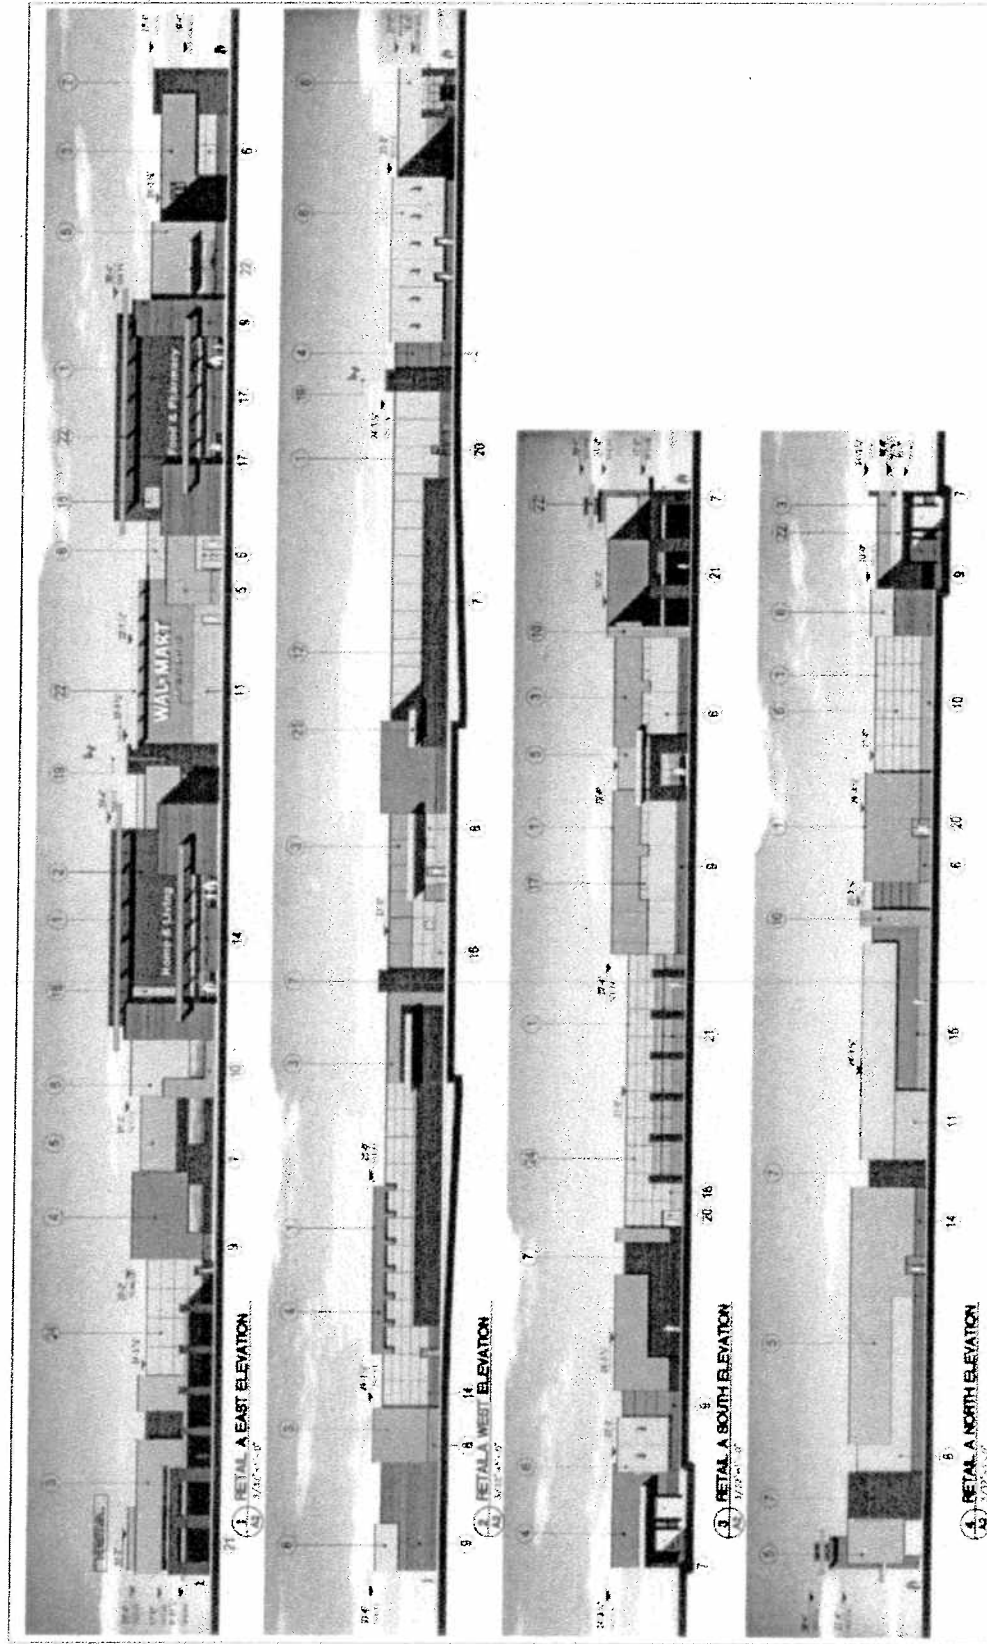

# ELEVATIONS - RETAIL BUILDING 'A'

APPLICANT: BOX GROVE DEVELOPMENTS INC.  
 500 COPPER CREEK DRIVE

FILE No: ZA. 08121691 & OP. 08121619 (NS)





DEVELOPMENT SERVICES COMMISSION

DRAWN BY: CPW CHECKED BY: NS SCALE 1:

DATE: 19/08/08

FIGURE No.5

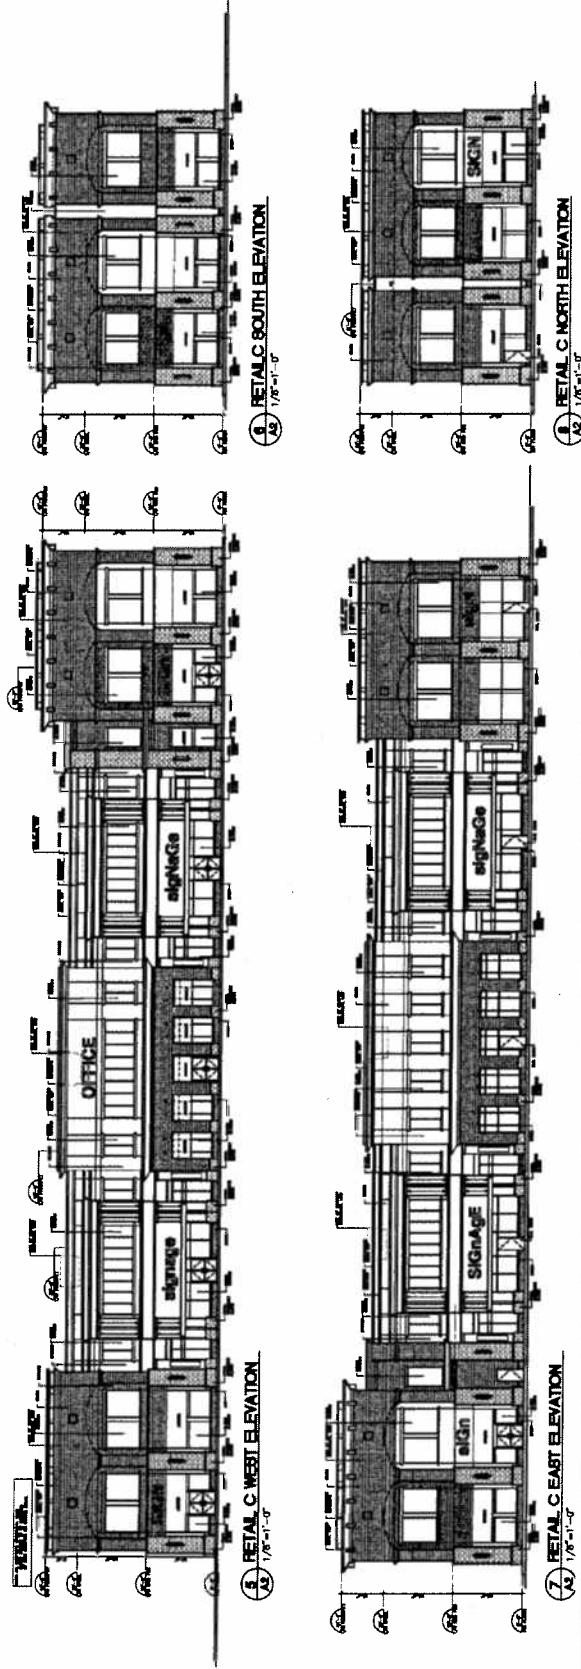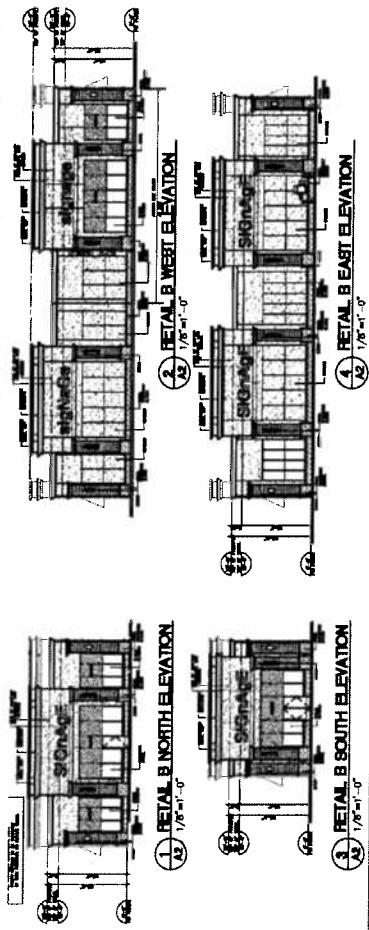

# ELEVATIONS - RETAIL BUILDINGS 'B & C'

APPLICANT: BOX GROVE DEVELOPMENTS INC.  
500 COPPER CREEK DRIVE

FILE No: ZA. 08121691 & OP. 08121619 (NS)





DEVELOPMENT SERVICES COMMISSION

DRAWN BY: CPW CHECKED BY: NS SCALE 1:

DATE: 190808

FIGURE No.6

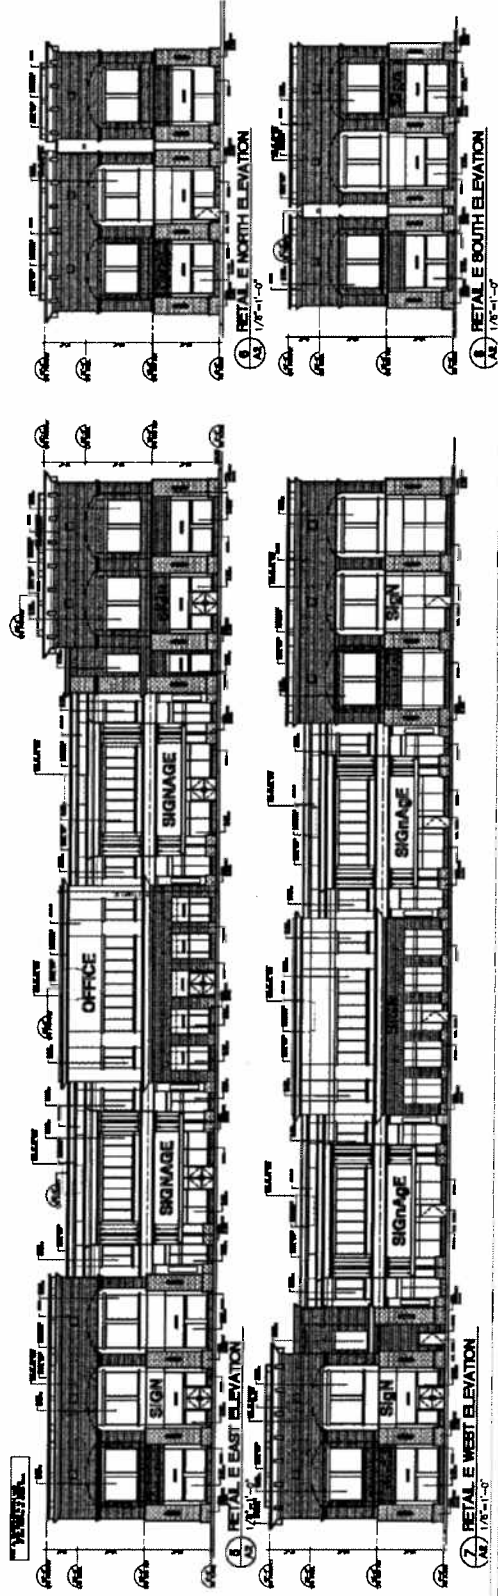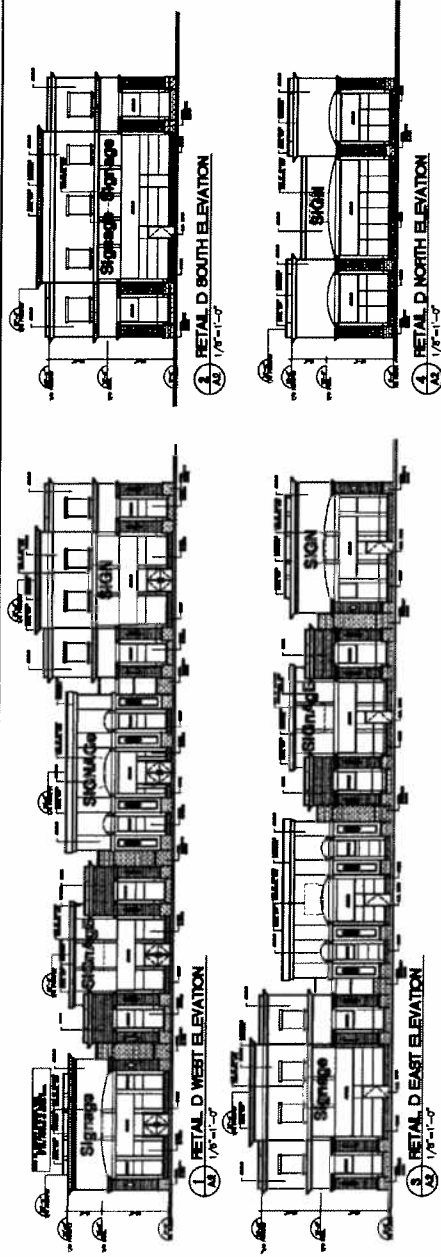

# ELEVATIONS – RETAIL BUILDINGS 'D & E'

APPLICANT: BOX GROVE DEVELOPMENTS INC.  
500 COPPER CREEK DRIVE

FILE No: ZA. 08121691 & OP. 08121619 (NS)



DEVELOPMENT SERVICES COMMISSION

DRAWN BY: CPW CHECKED BY: NS SCALE 1:

DATE: 190808

FIGURE No.7



DATE: 190808

FIGURE No.8

DRAWN BY: CPW CHECKED BY: NS SCALE 1:



FILE No: ZA. 08121691 & OP. 08121619 (NS)





ZA08121691.dgn 26/09/2008 3: 45: 02 PM

# ELEVATIONS – RETAIL BUILDINGS 'F & G'

APPLICANT: BOX GROVE DEVELOPMENTS INC.  
500 COPPER CREEK DRIVE

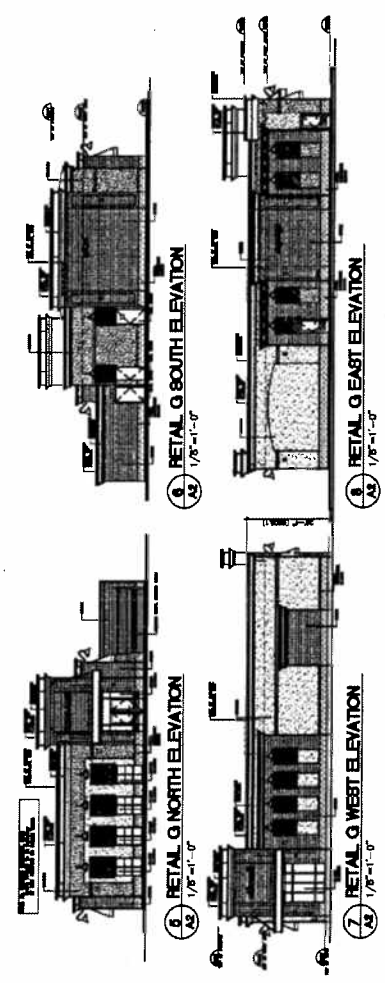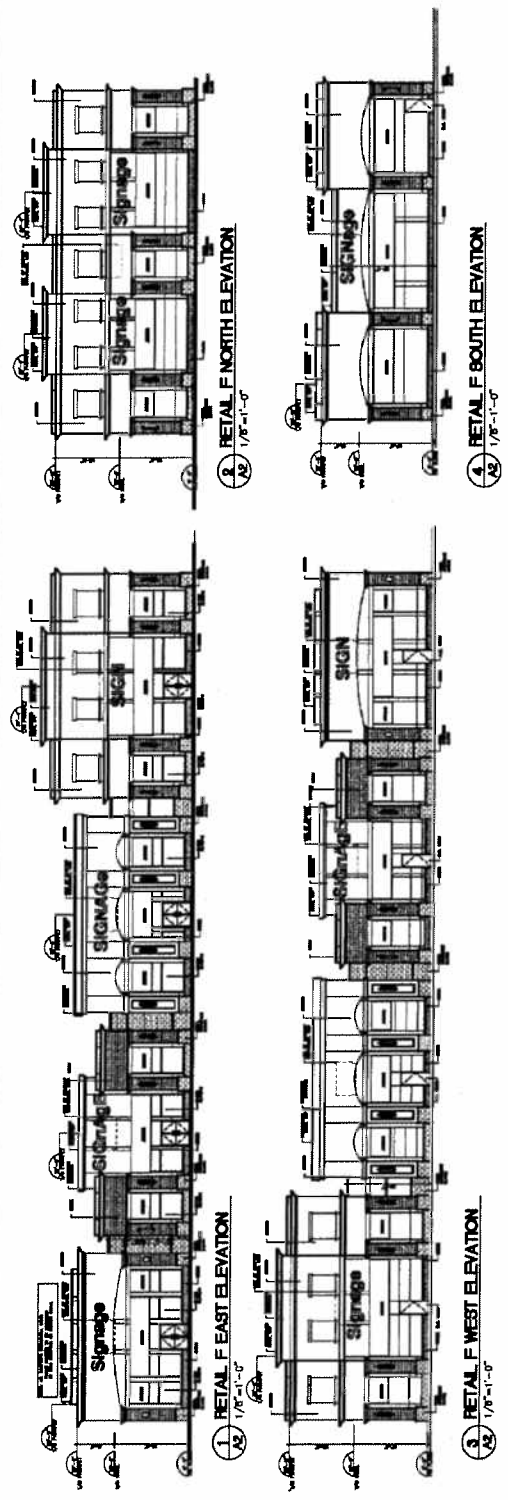

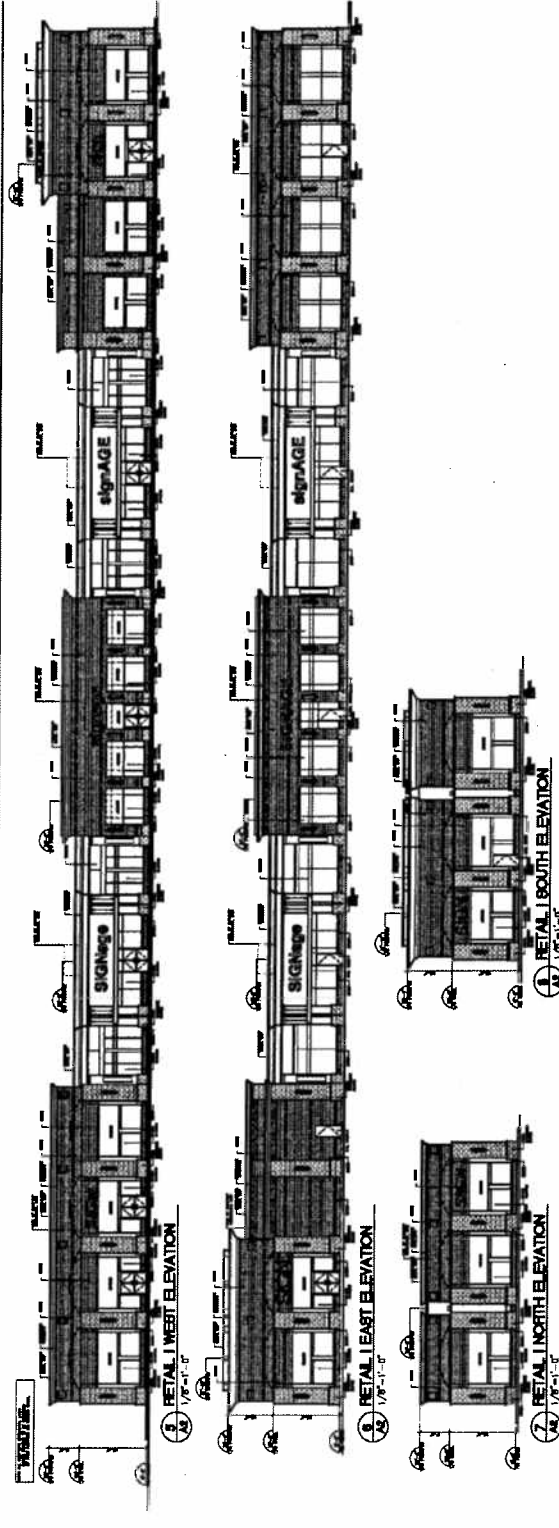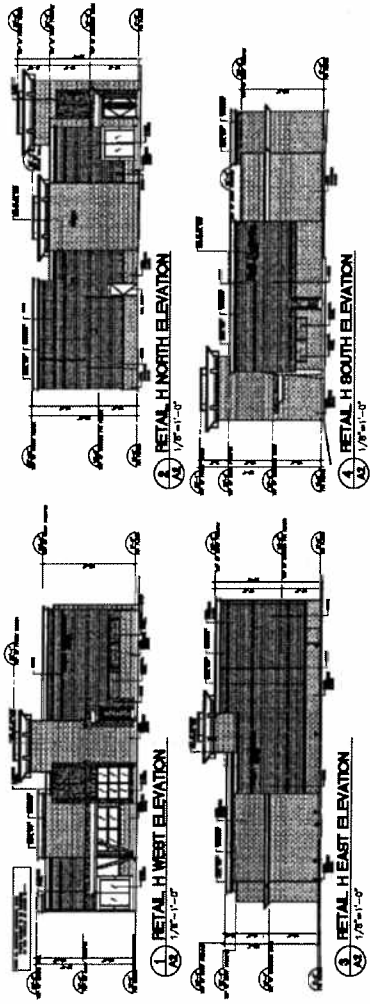

# ELEVATIONS - RETAIL BUILDINGS 'H' & 'I'

APPLICANT: BOX GROVE DEVELOPMENTS INC.  
500 COPPER CREEK DRIVE

FILE No: ZA. 08121691 & OP. 08121619 (NS)




DEVELOPMENT SERVICES COMMISSION


DATE: 190808

DRAWN BY: CPW CHECKED BY: NS SCALE 1:


FIGURE No.9

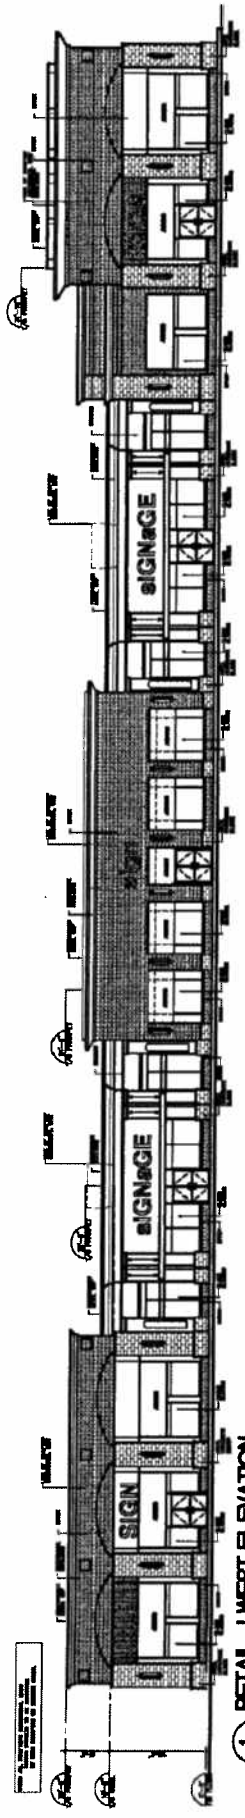


1 RETAIL J WEST ELEVATION  
1/8"=1'-0"

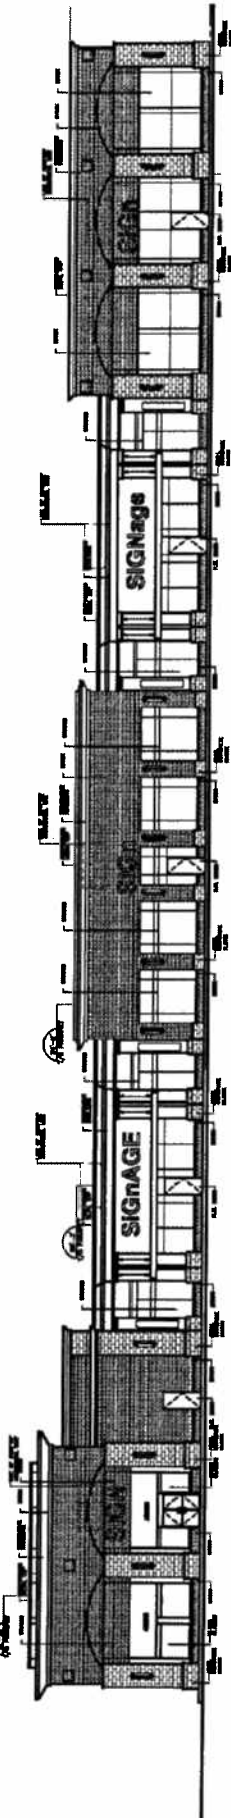

2 RETAIL J EAST ELEVATION  
1/8"=1'-0"

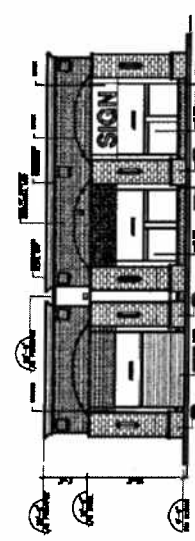

3 RETAIL J NORTH ELEVATION  
1/8"=1'-0"

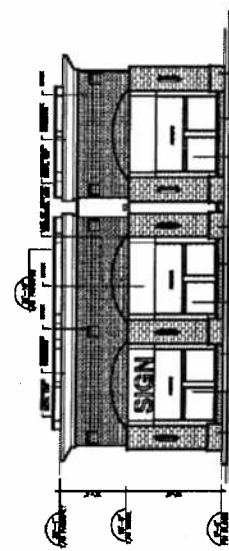

4 RETAIL J SOUTH ELEVATION  
1/8"=1'-0"

# ELEVATIONS - RETAIL BUILDING 'J'

APPLICANT: BOX GROVE DEVELOPMENTS INC.  
500 COPPER CREEK DRIVE

FILE No: ZA. 08121691 & OP. 08121619 (NS)



DEVELOPMENT SERVICES COMMISSION

DRAWN BY: CPW CHECKED BY: NS SCALE 1:

DATE: 19/08/08

FIGURE No.10