


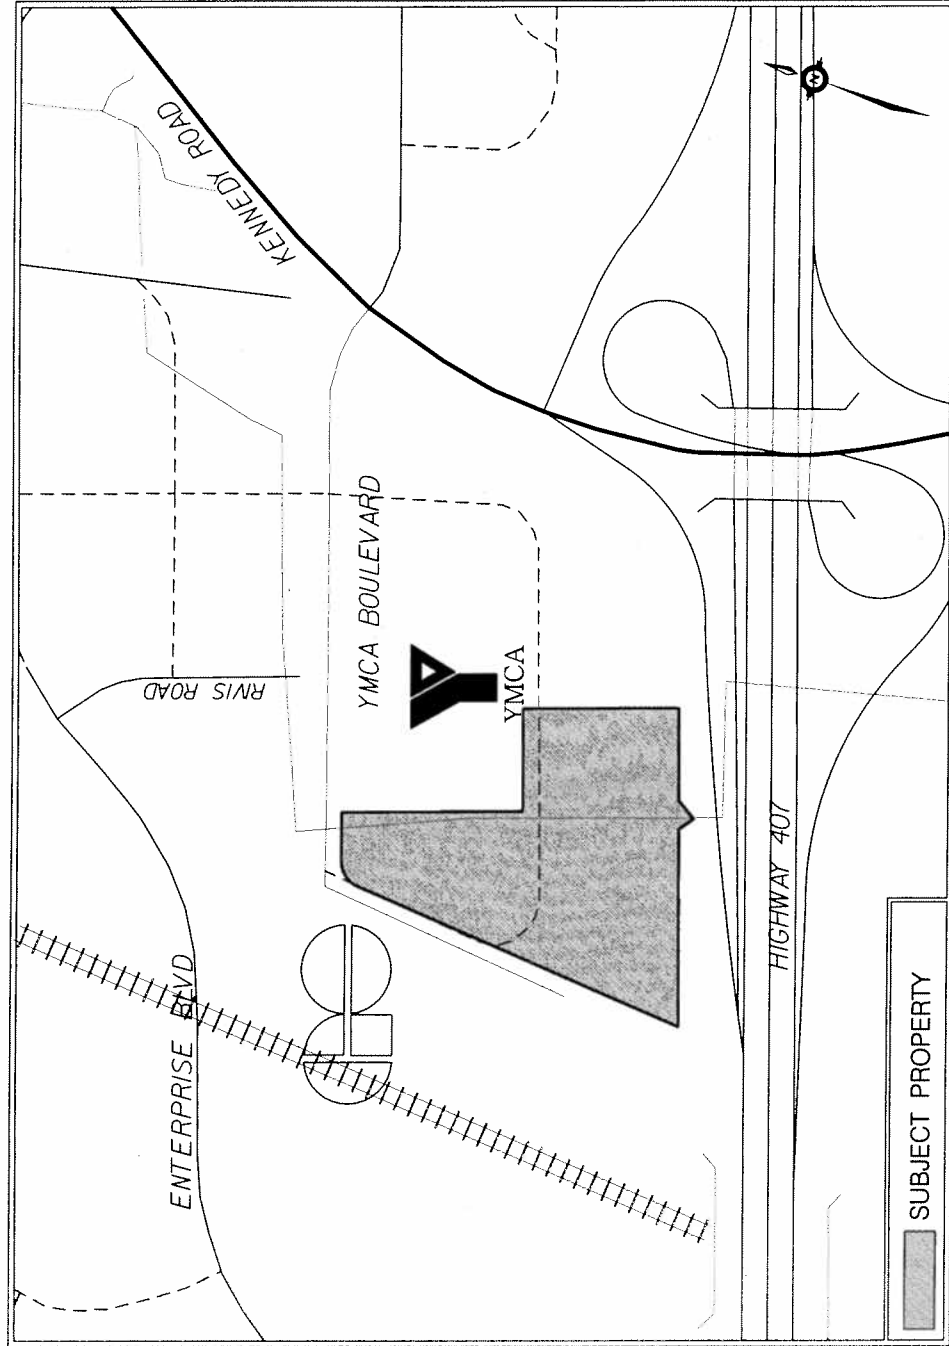

AREA CONTEXT / ZONING

APPLICANT: GO TRANSIT
7970 KENNEDY ROAD

FILE No: SC. 08121982 (AH)




DEVELOPMENT SERVICES COMMISSION


SUBJECT PROPERTY

DATE: 231008

DRAWN BY: CPW CHECKED BY: AH SCALE 1" = NTS

FIGURE No.2

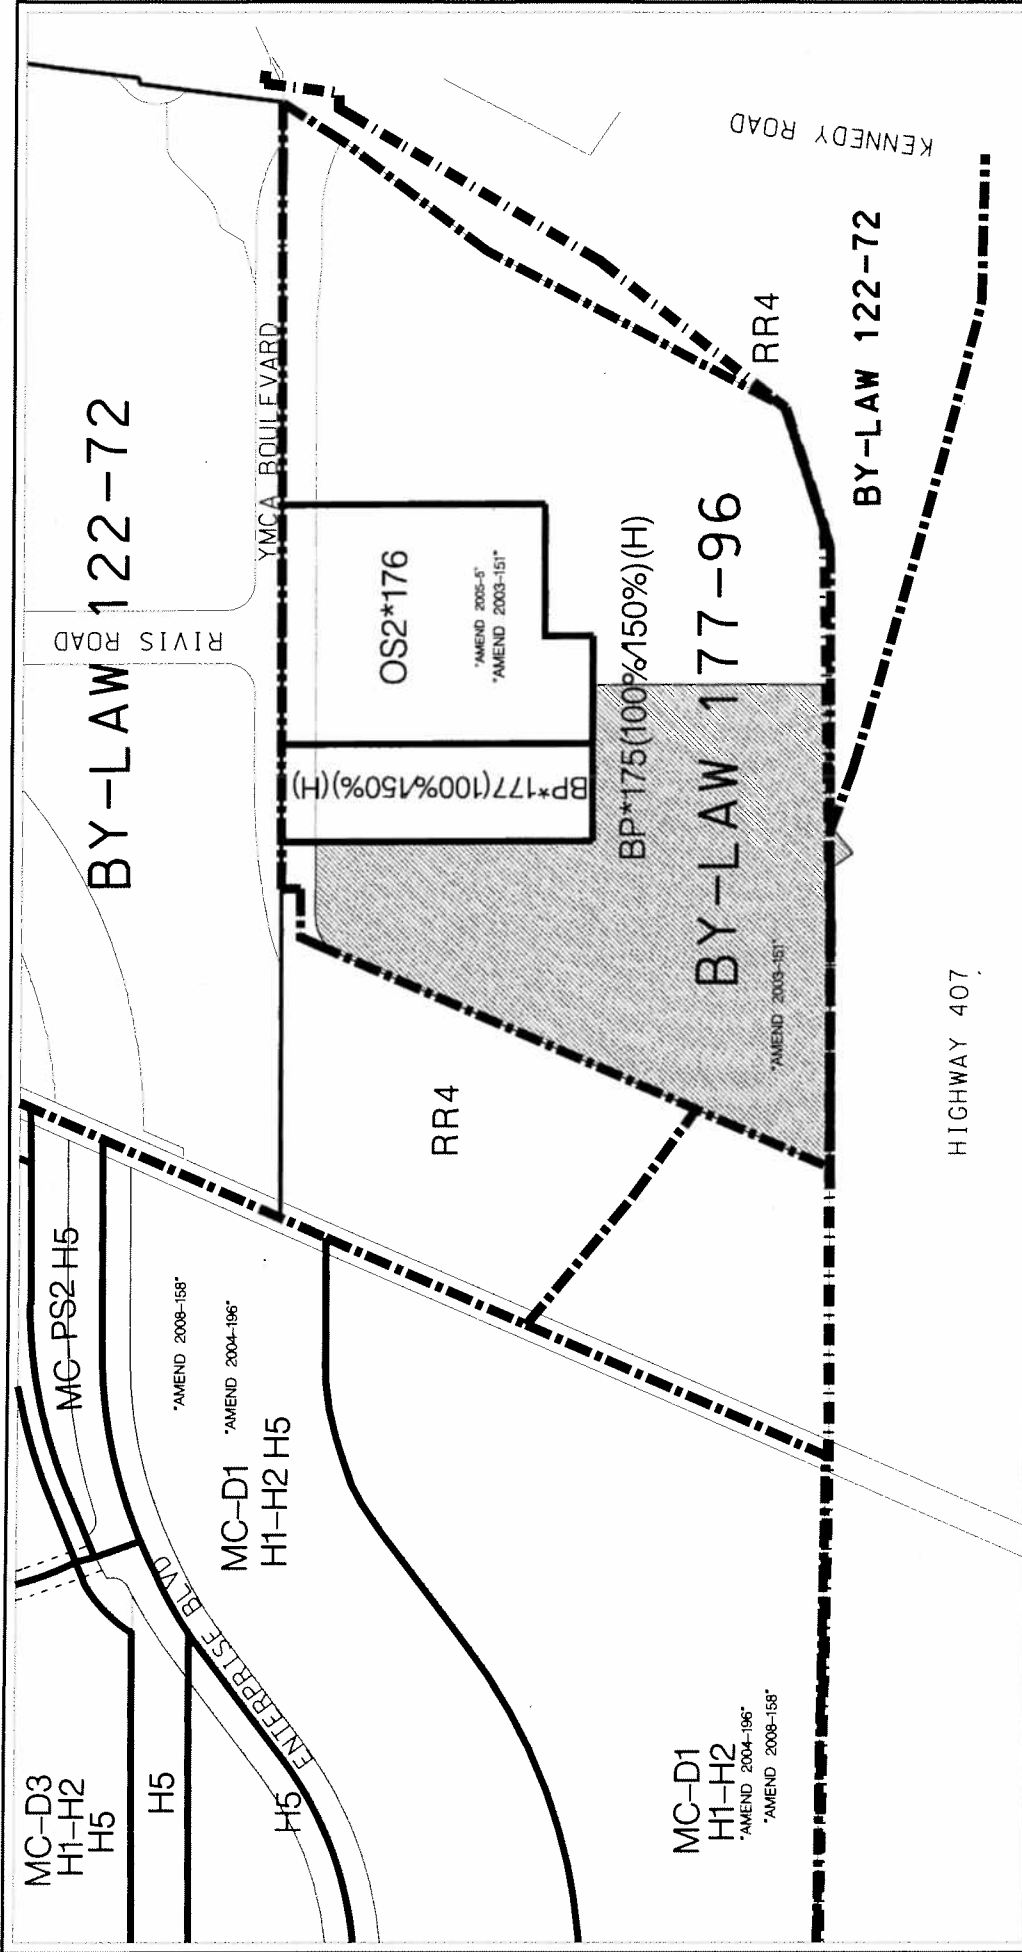

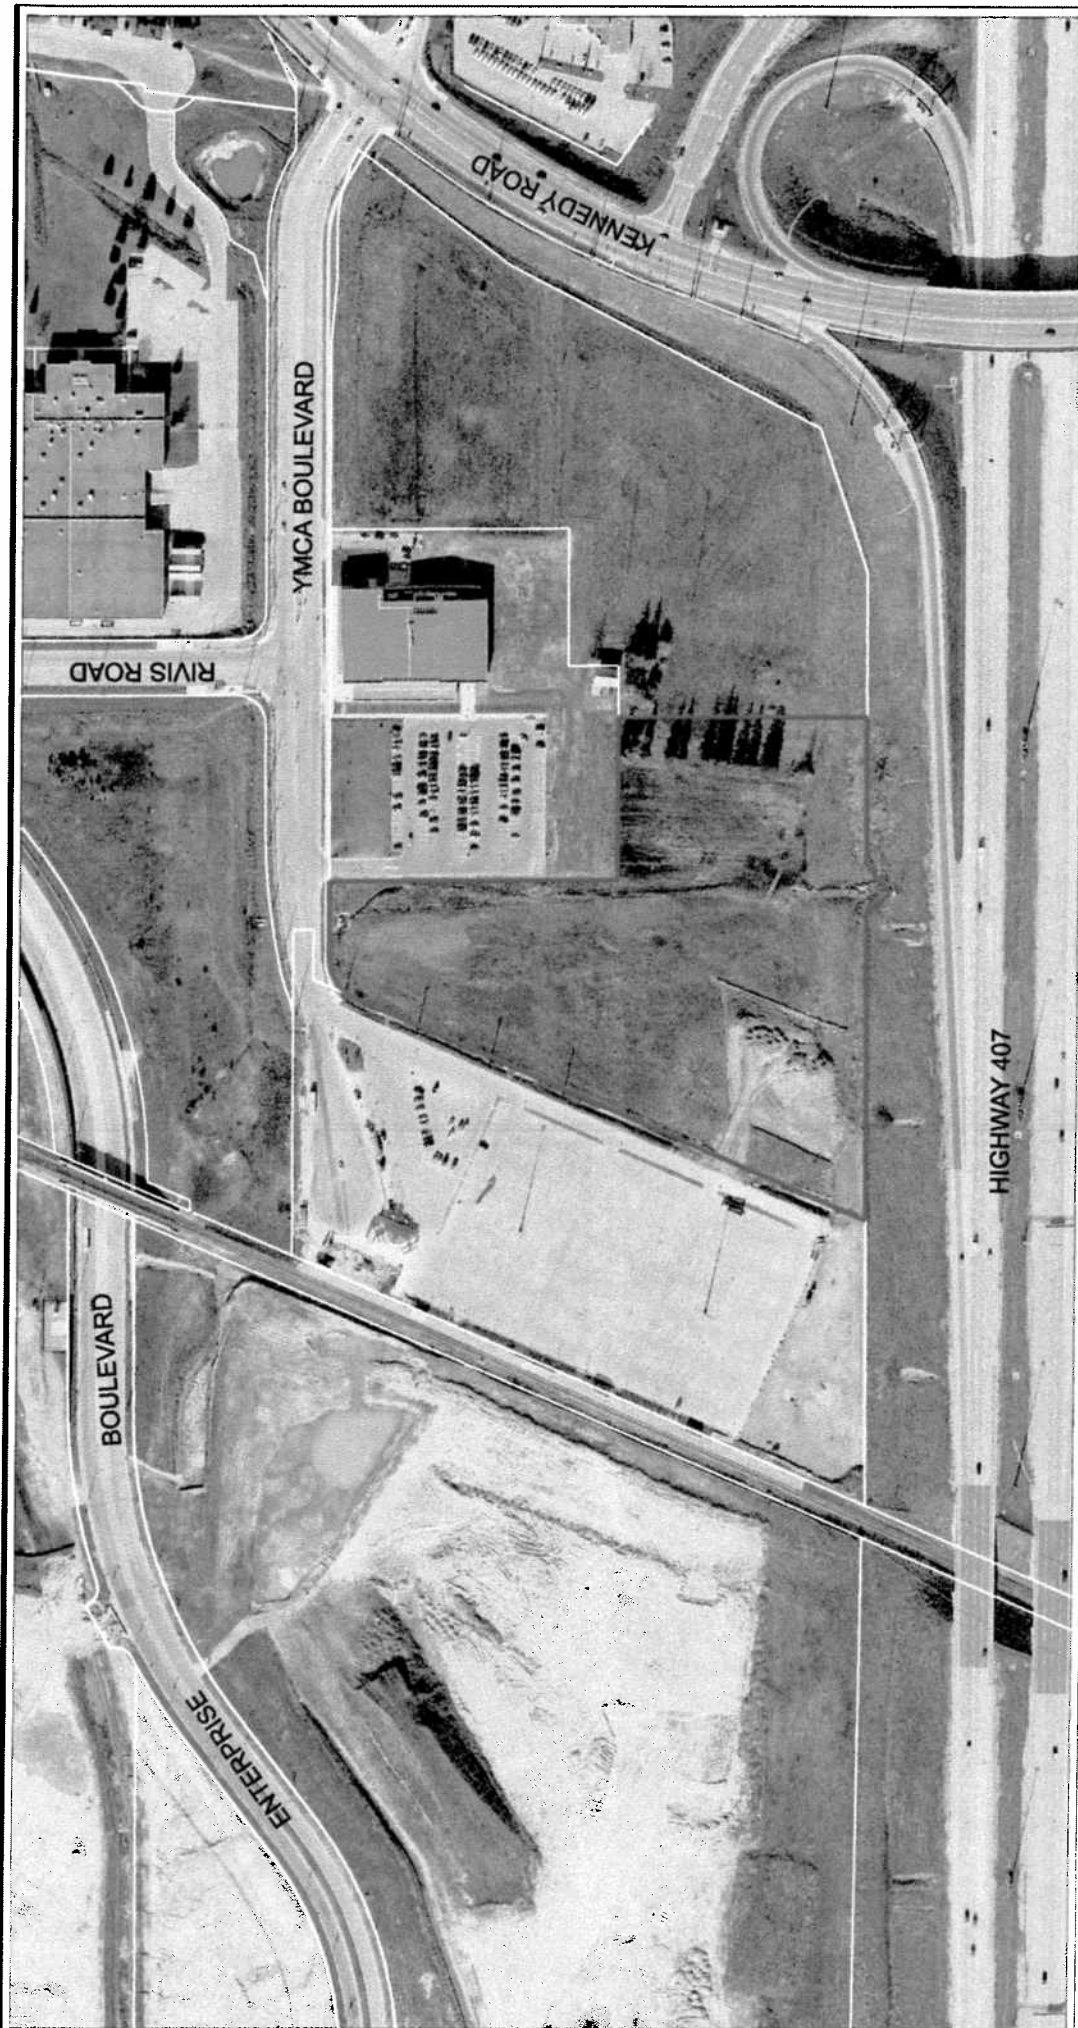

AIR PHOTO (2007)

APPLICANT: GO TRANSIT
7970 KENNEDY ROAD

FILE No: SC. 08121982 (AH)



DEVELOPMENT SERVICES COMMISSION




SUBJECT PROPERTY

DATE: 23/008

DRAWN BY: CPW CHECKED BY: AH SCALE 1: NTS

FIGURE No.3

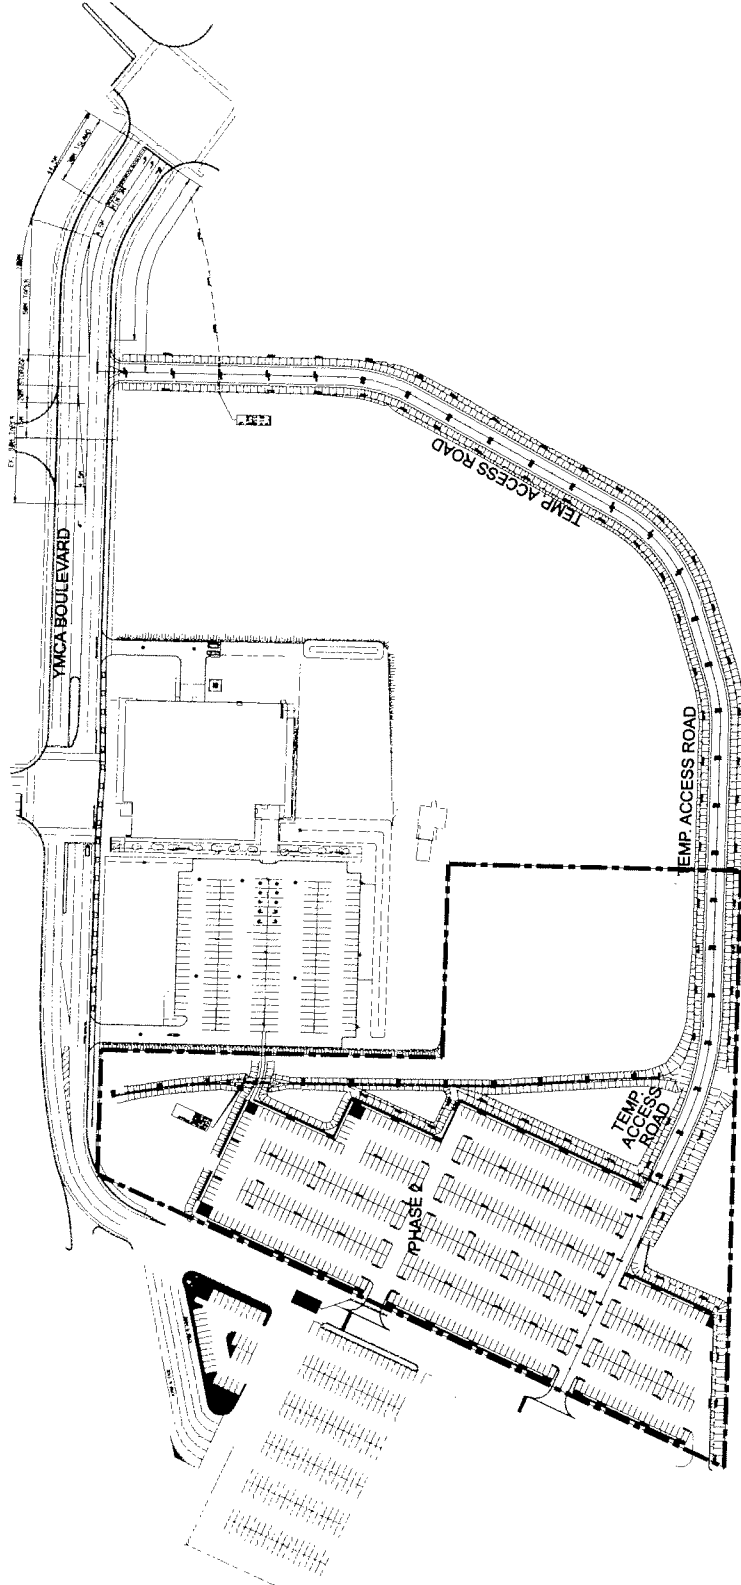

SITE PLAN

APPLICANT: GO TRANSIT
7970 KENNEDY ROAD

FILE No: SC. 08121982 (AH)



DEVELOPMENT SERVICES COMMISSION

DATE: 23/10/08

FIGURE No.4

DRAWN BY: CPW CHECKED BY: AH SCALE 1: NTS