


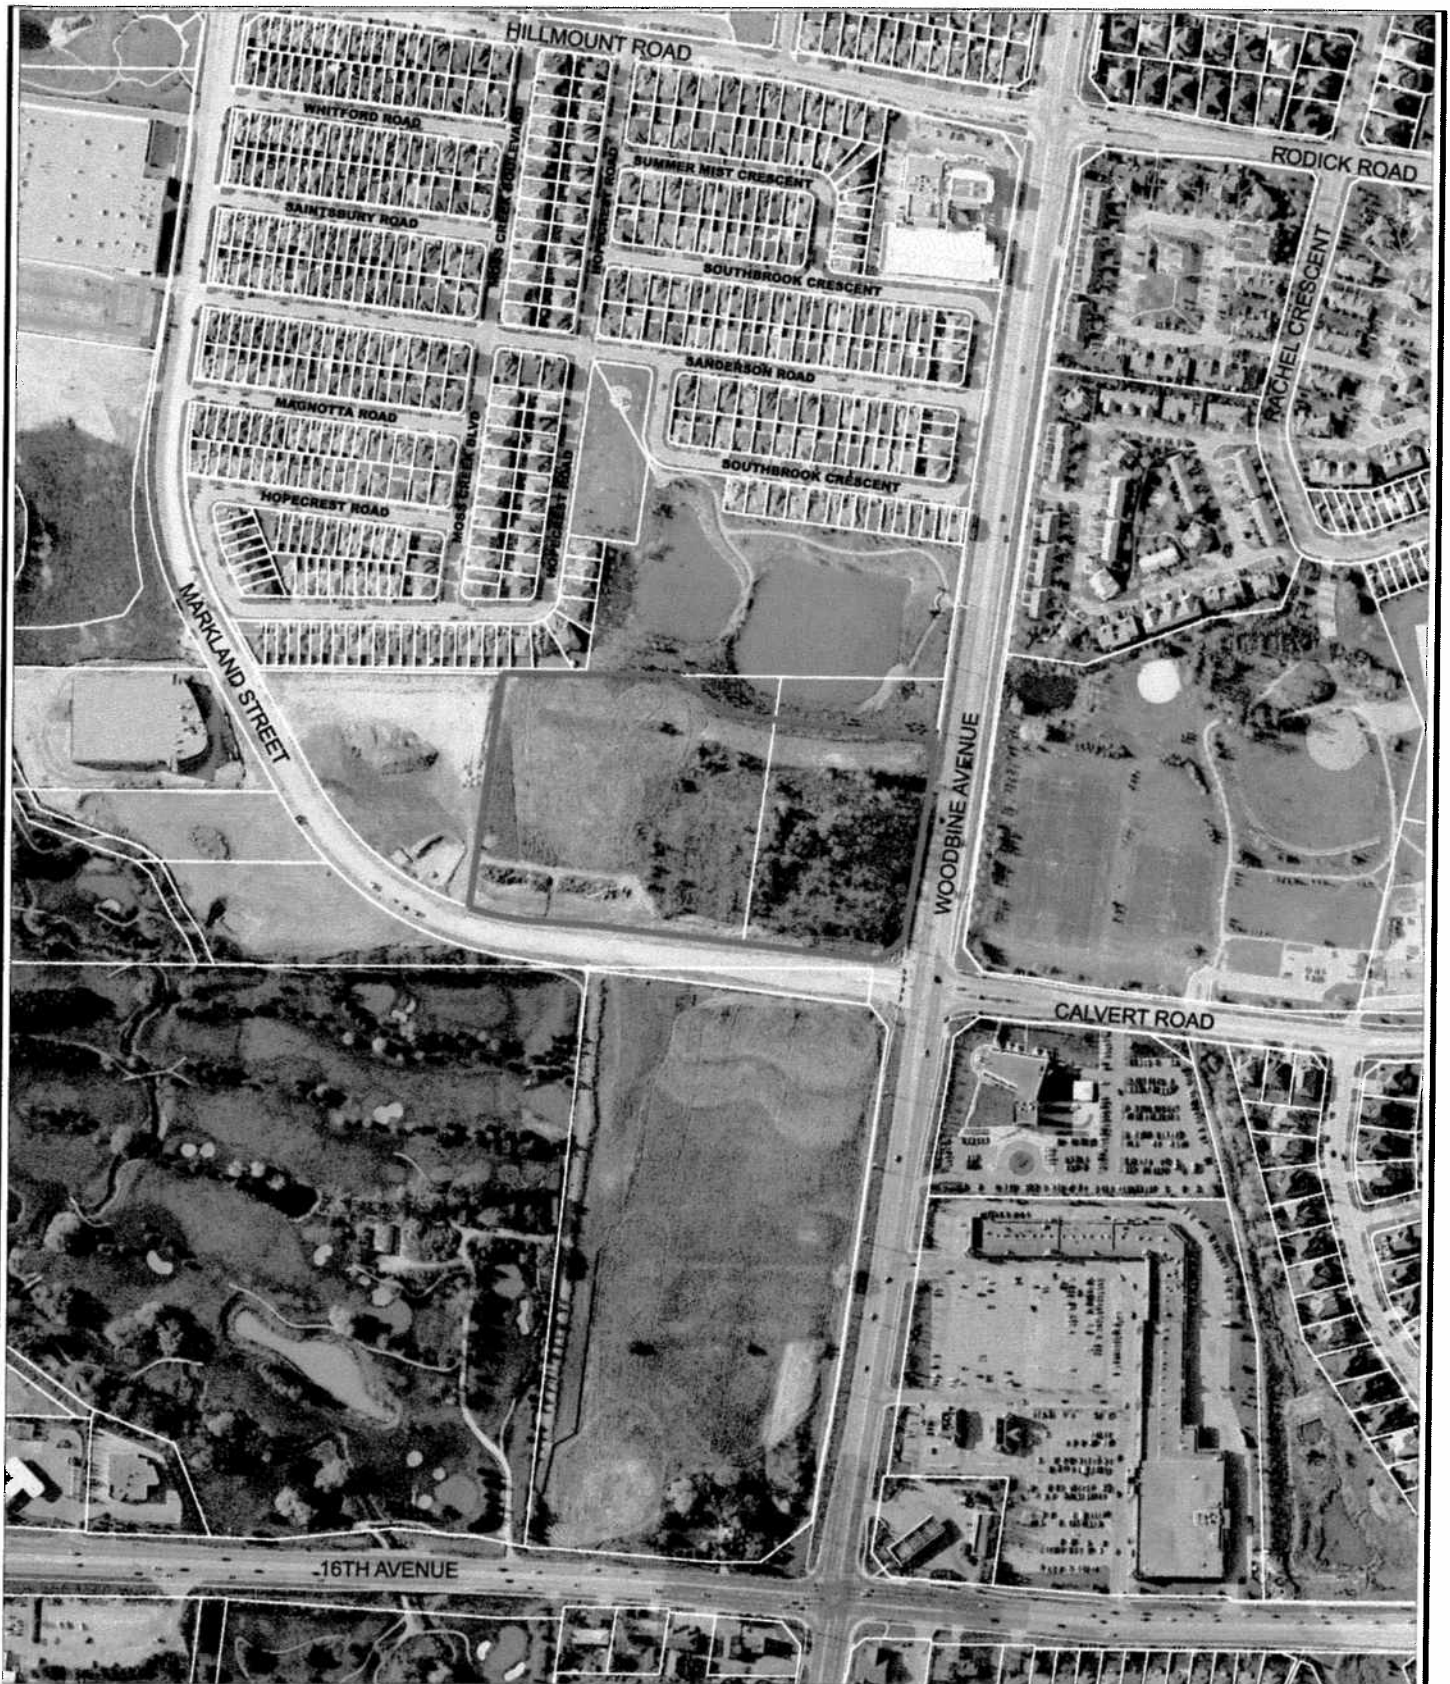

AIR PHOTO (2007)

APPLICANT: WOODBINE INTERNATIONAL CENTRE CORPORATION &
WOODBINE INTERNATIONAL HOTEL CORPORATION

9390 WOODBINE AVENUE

FILE No: ZA. 07129420 & OP. 07129406 (SB)

 SUBJECT PROPERTY

DATE: 18/01/08




DEVELOPMENT SERVICES COMMISSION

DWN BY: CPW

CHK BY: SB

SCALE 1:

FIGURE No.3

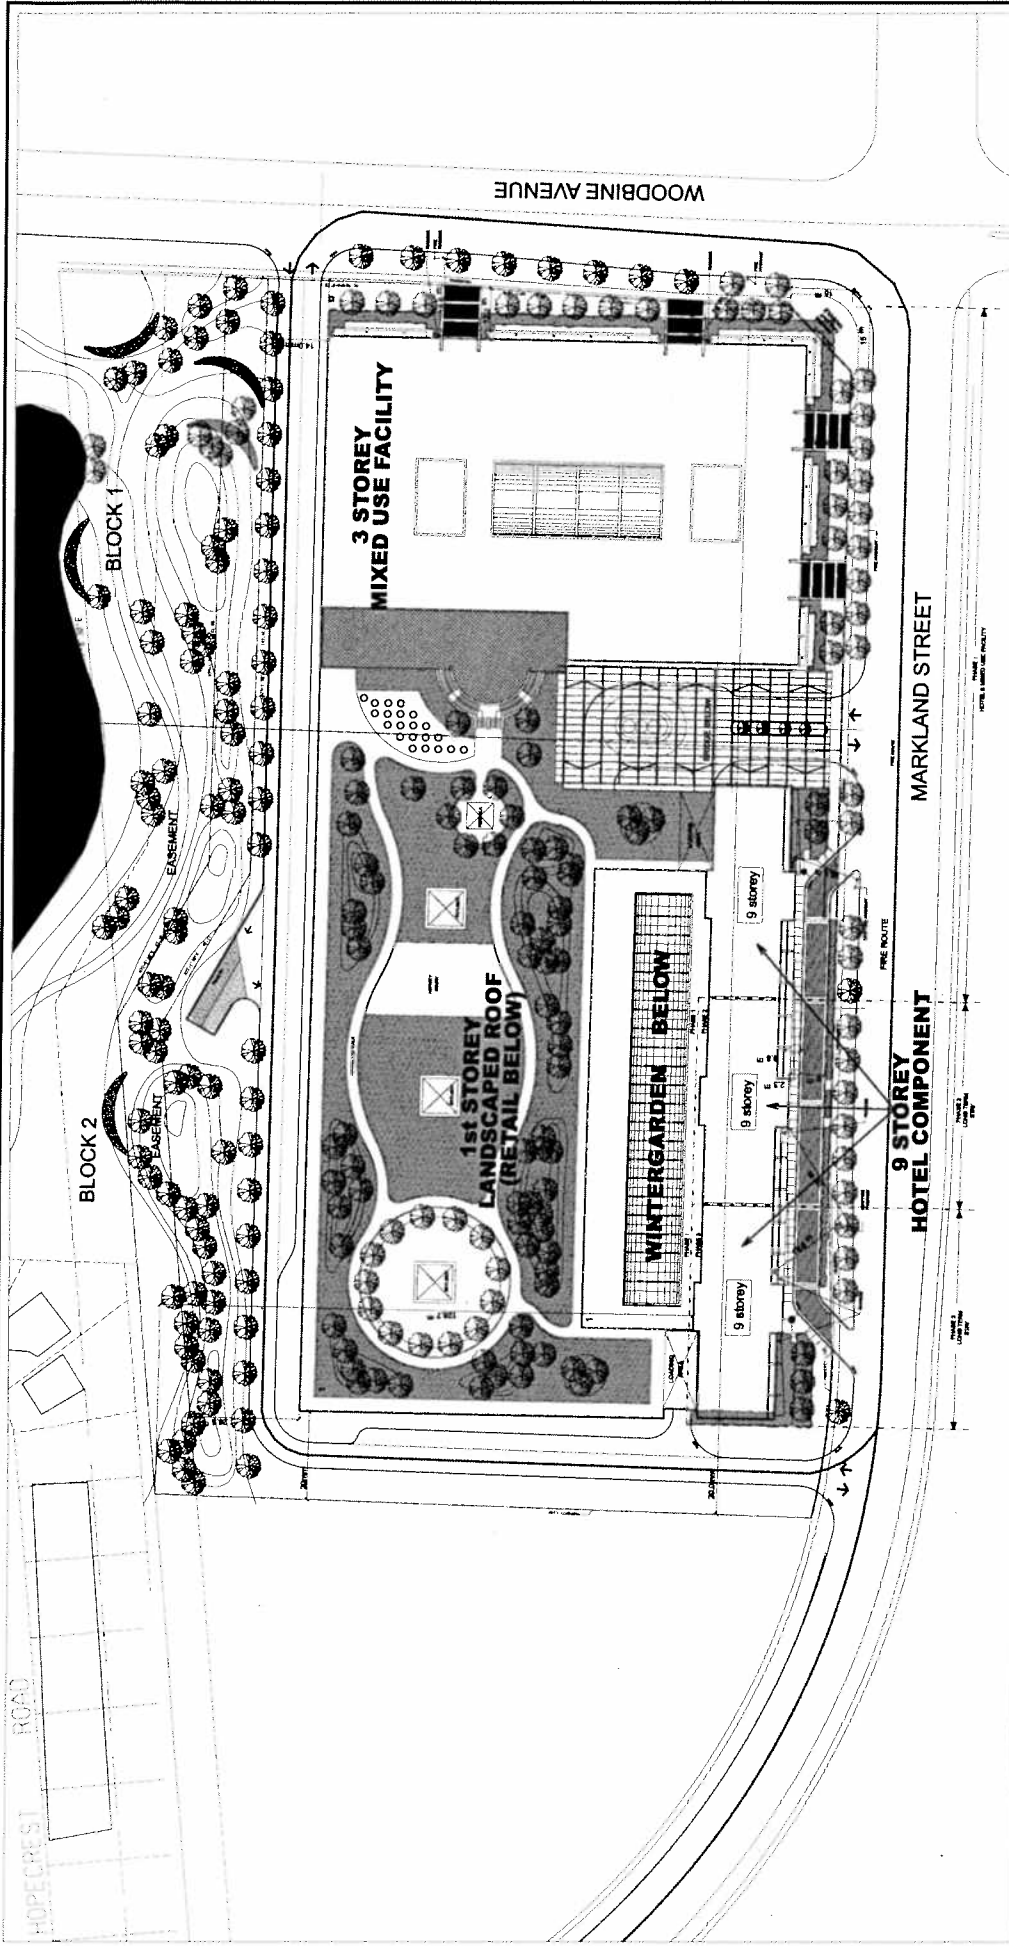

CONCEPTUAL SITE PLAN

APPLICANT: WOODBINE INTERNATIONAL CENTRE CORPORATION &
WOODBINE INTERNATIONAL HOTEL CORPORATION
9390 WOODBINE AVENUE

FILE No: ZA. 07129420 & OP. 07129406 (SB)




DEVELOPMENT SERVICES COMMISSION


DATE: 18/01/08

DRAWN BY: CPW CHECKED BY: SB SCALE: 1:

FIGURE No.4

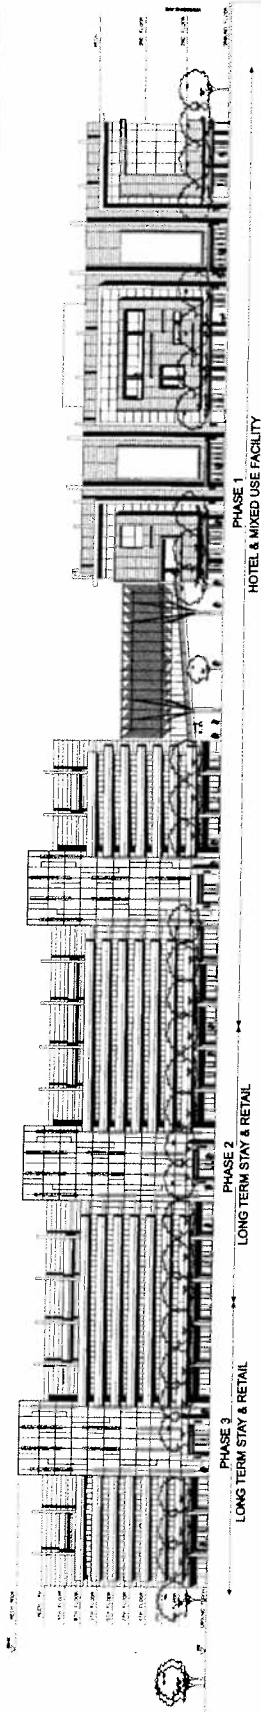


SOUTH ELEVATION (VIEW FROM MARKLAND STREET)

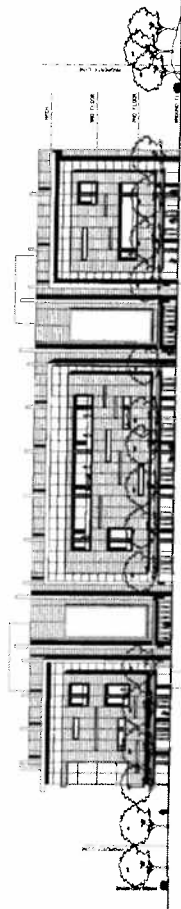


PHASE 1 (MIXED USE FACILITY)

EAST ELEVATION (VIEW FROM WOODBINE AVENUE)

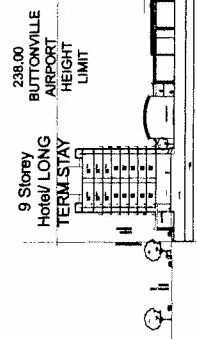

NORTH /SOUTH SECTION

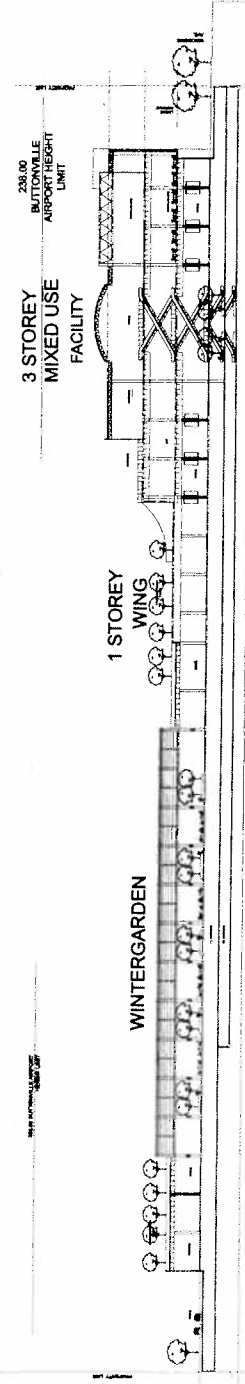

EAST /WEST SECTION

CONCEPTUAL ELEVATIONS & CROSS-SECTIONS

APPLICANT: WOODBINE INTERNATIONAL CENTRE CORPORATION &
WOODBINE INTERNATIONAL HOTEL CORPORATION
9390 WOODBINE AVENUE

FILE No: ZA. 07129420 & OP. 07129406 (SB)



DEVELOPMENT SERVICES COMMISSION

DATE: 180108

DRAWN BY: CPW CHECKED BY: SB SCALE 1:

FIGURE No.5