



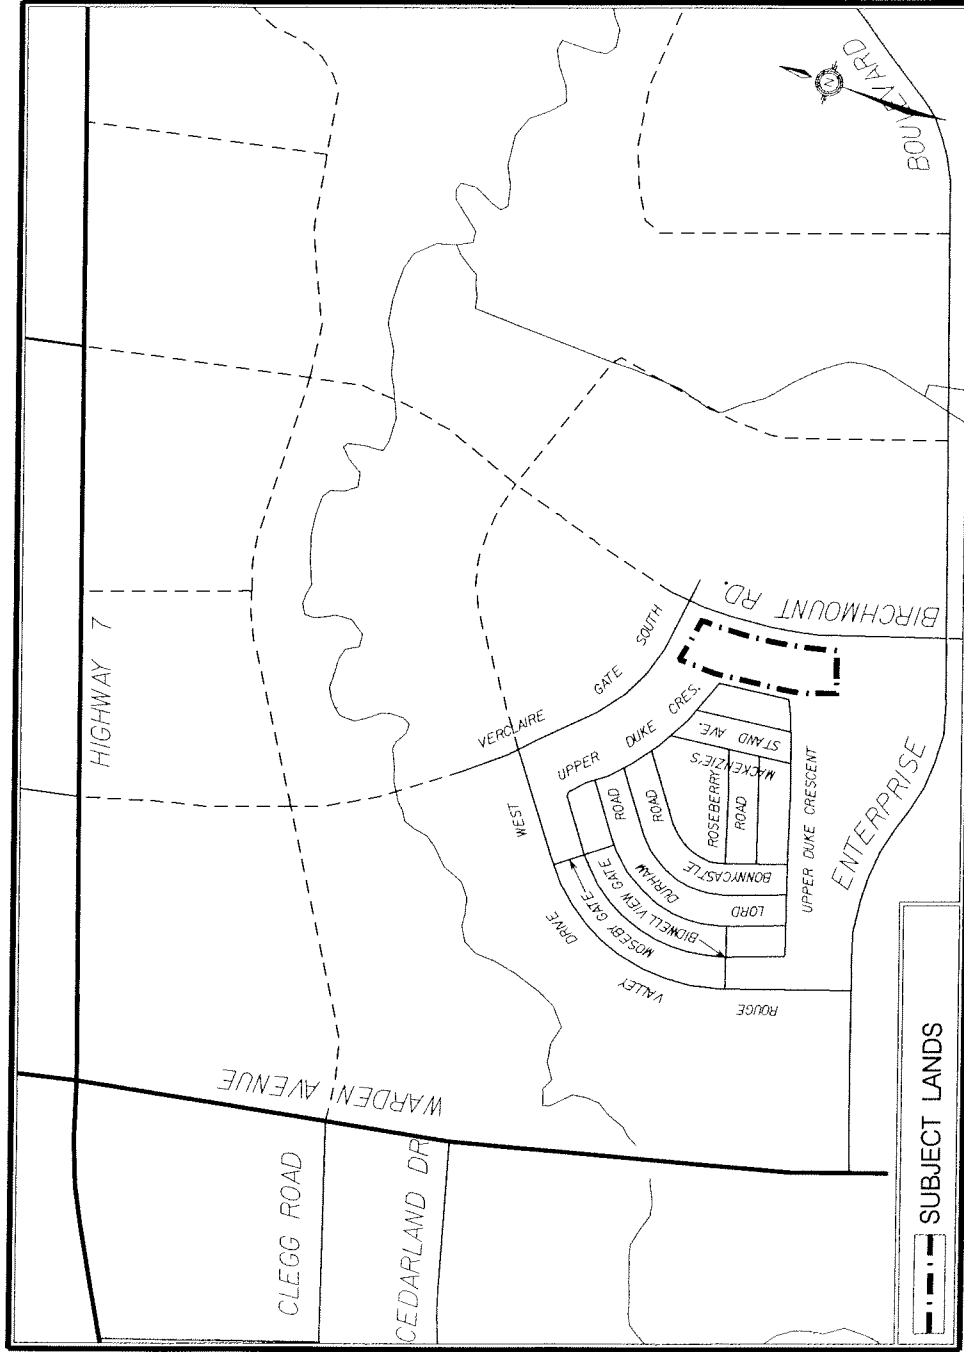

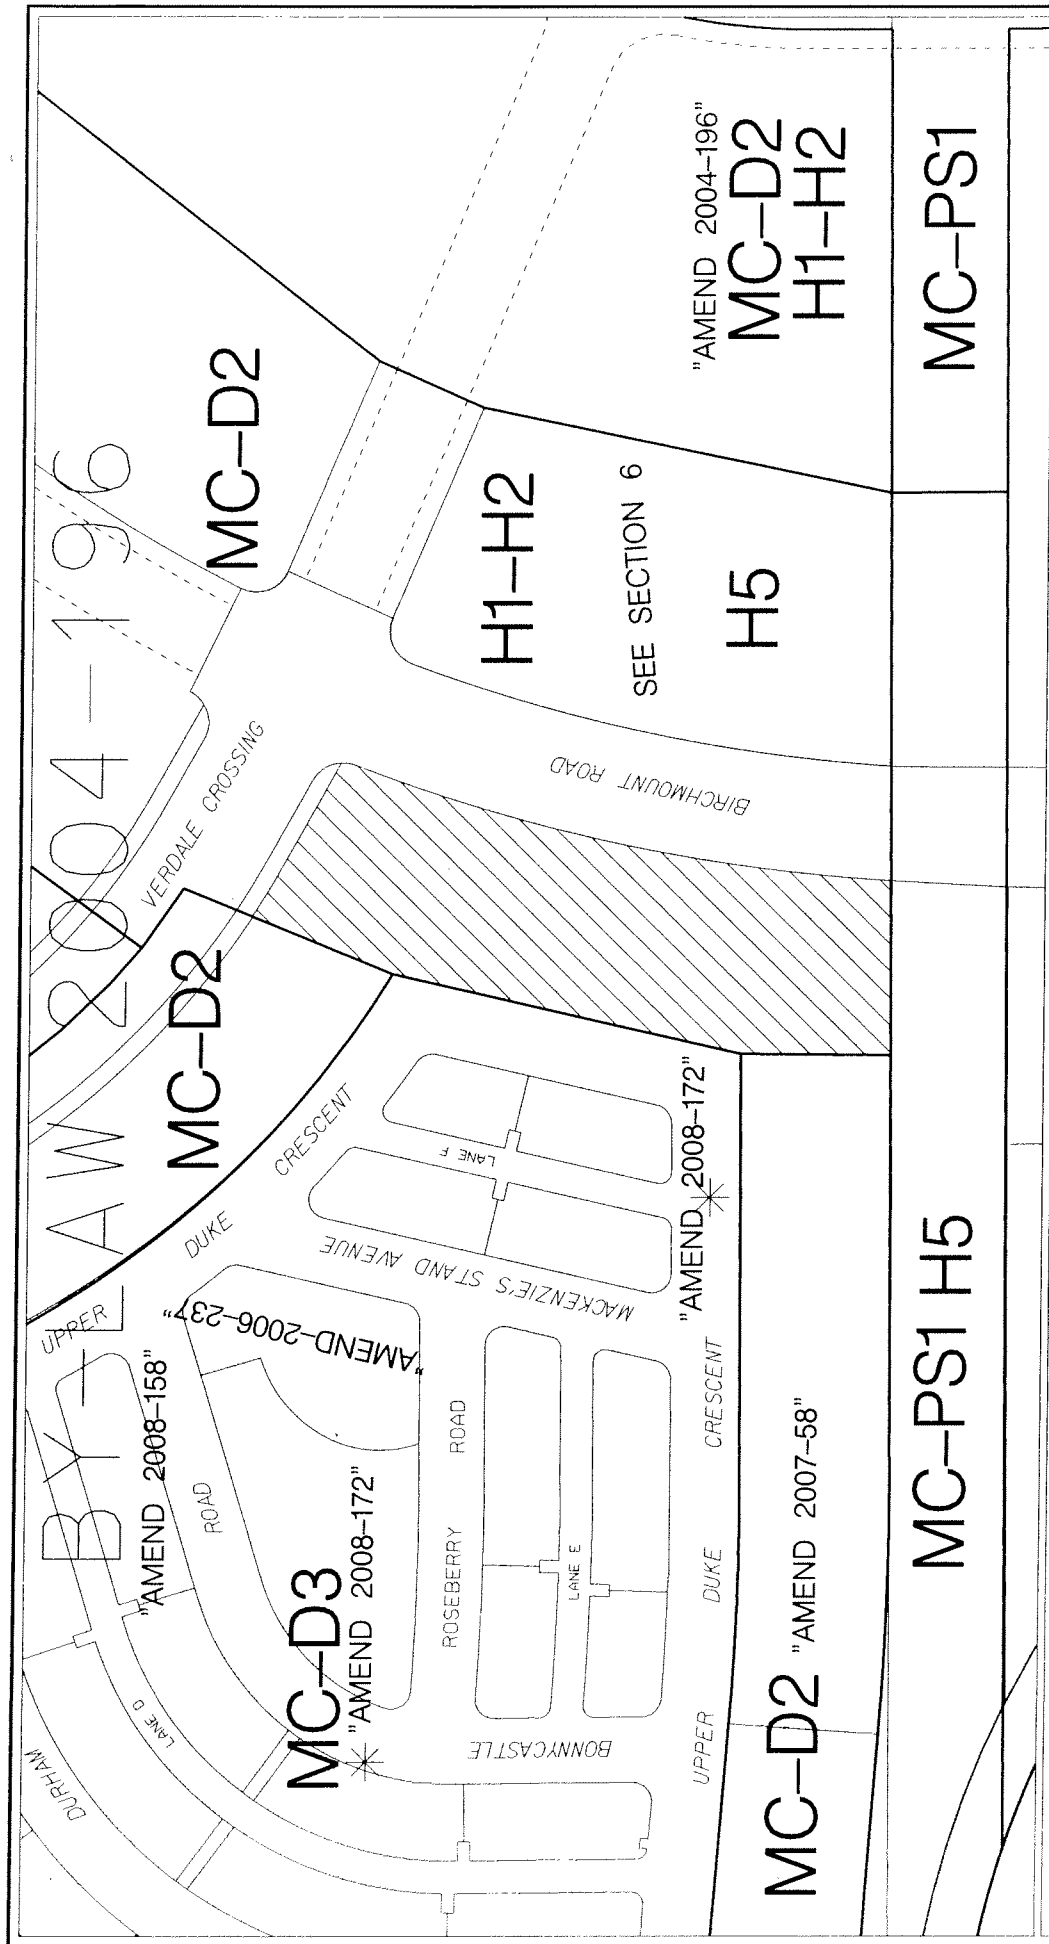

AREA CONTEXT /ZONING

APPLICANT: RULAND PROPERTIES INC.
8110 & 8130 BIRCHMOUNT ROAD

FILE No: SC08123736(RK)




DEVELOPMENT SERVICES COMMISSION

DRAWN BY: DD CHECKED BY: RK SCALE 1:

DATE: 11/17/08

FIGURE No.2

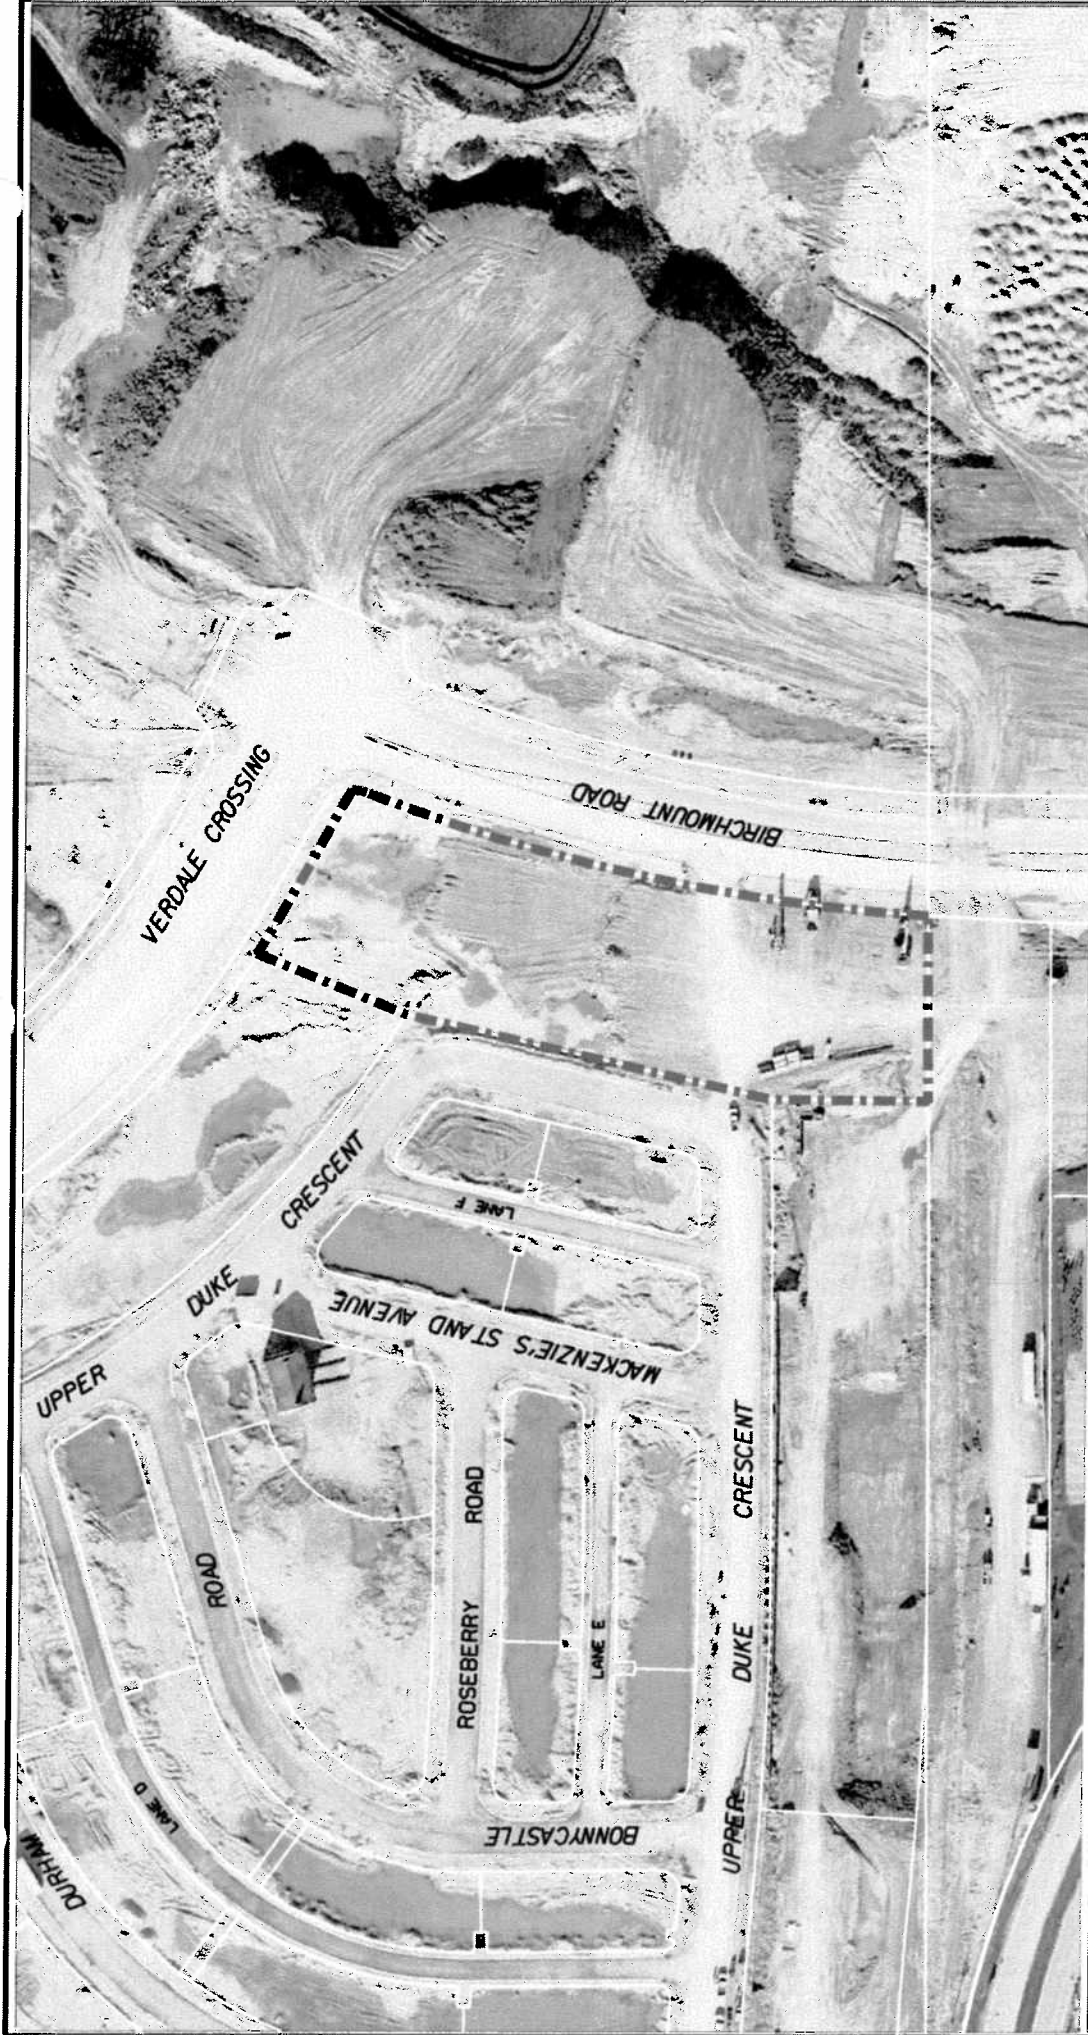

AIR PHOTO 2007

APPLICANT: RULAND PROPERTIES INC.
8110 & 8130 BIRCHMOUNT ROAD

FILE No: SC08123736(RK)



DEVELOPMENT SERVICES COMMISSION




SUBJECT LANDS

DATE: 11/7/08

DRAWN BY: DD CHECKED BY: RK SCALE 1:


FIGURE No.3

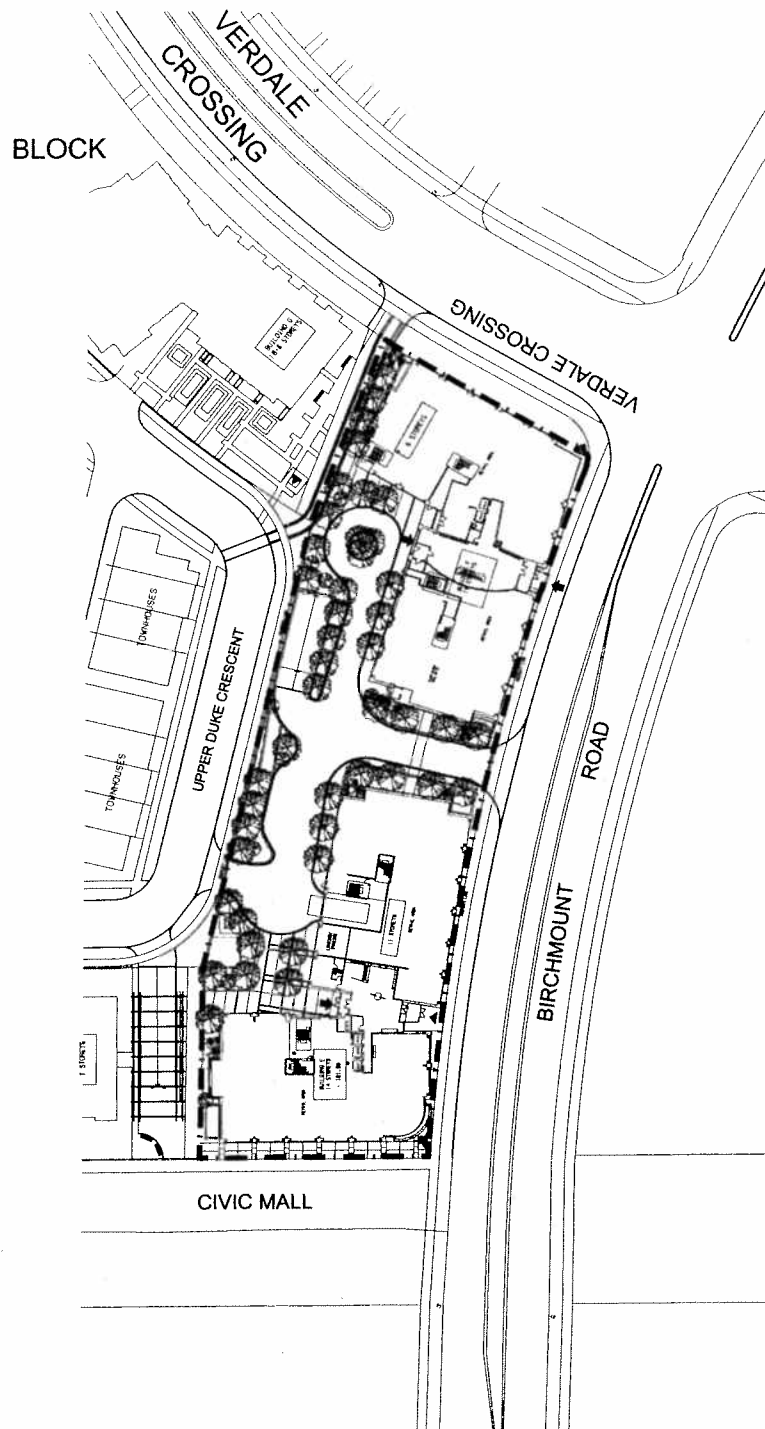

SITE PLAN

APPLICANT: RULAND PROPERTIES INC.
8110 & 8130 BIRCHMOUNT ROAD

FILE No: SC08123736(RK)

 


DEVELOPMENT SERVICES COMMISSION

DWN BY: DD

CHK BY: RK

SCALE 1:

 


SUBJECT LANDS


DATE: 11/7/08

FIGURE No.4




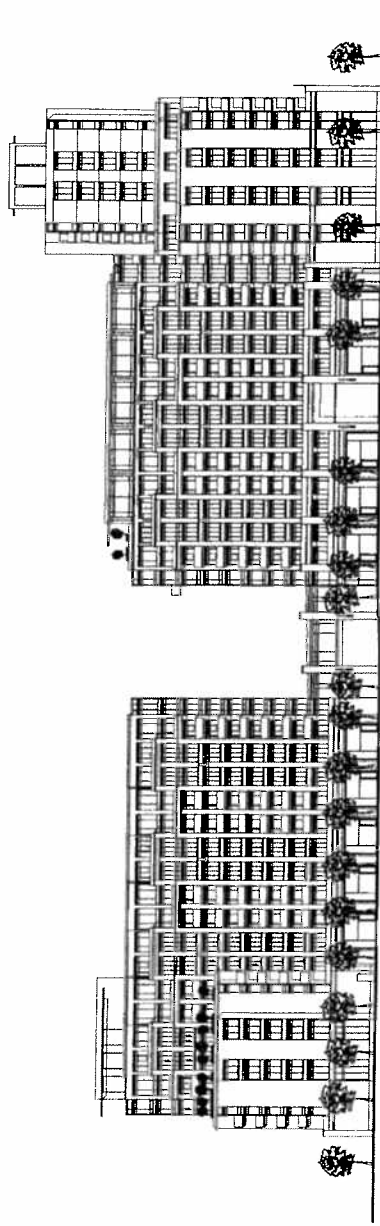

WEST BUILDINGS "E" & "F"

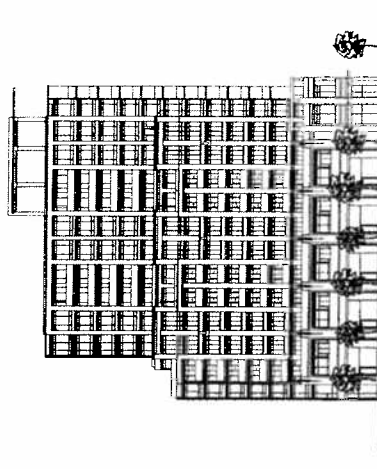

SOUTH BUILDING "E"

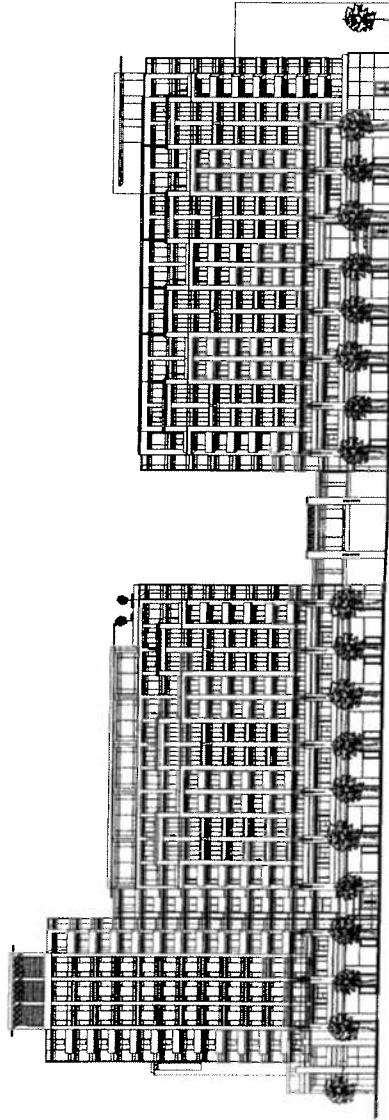

EAST BUILDINGS "E" & "F"

ELEVATIONS

APPLICANT: RULAND PROPERTIES INC.
8110 & 8130 BIRCHMOUNT ROAD

FILE No: SC08123736(RK)



DEVELOPMENT SERVICES COMMISSION

DRAWN BY: DD CHECKED BY: RK

DATE: 11/17/08

FIGURE No.5




DOWNTOWN MARKHAM

NEXUS - BUILDINGS E AND F

Birchmount Road
Project No. 06095
27 November 2008



quadrangle
ARCHITECTS LIMITED

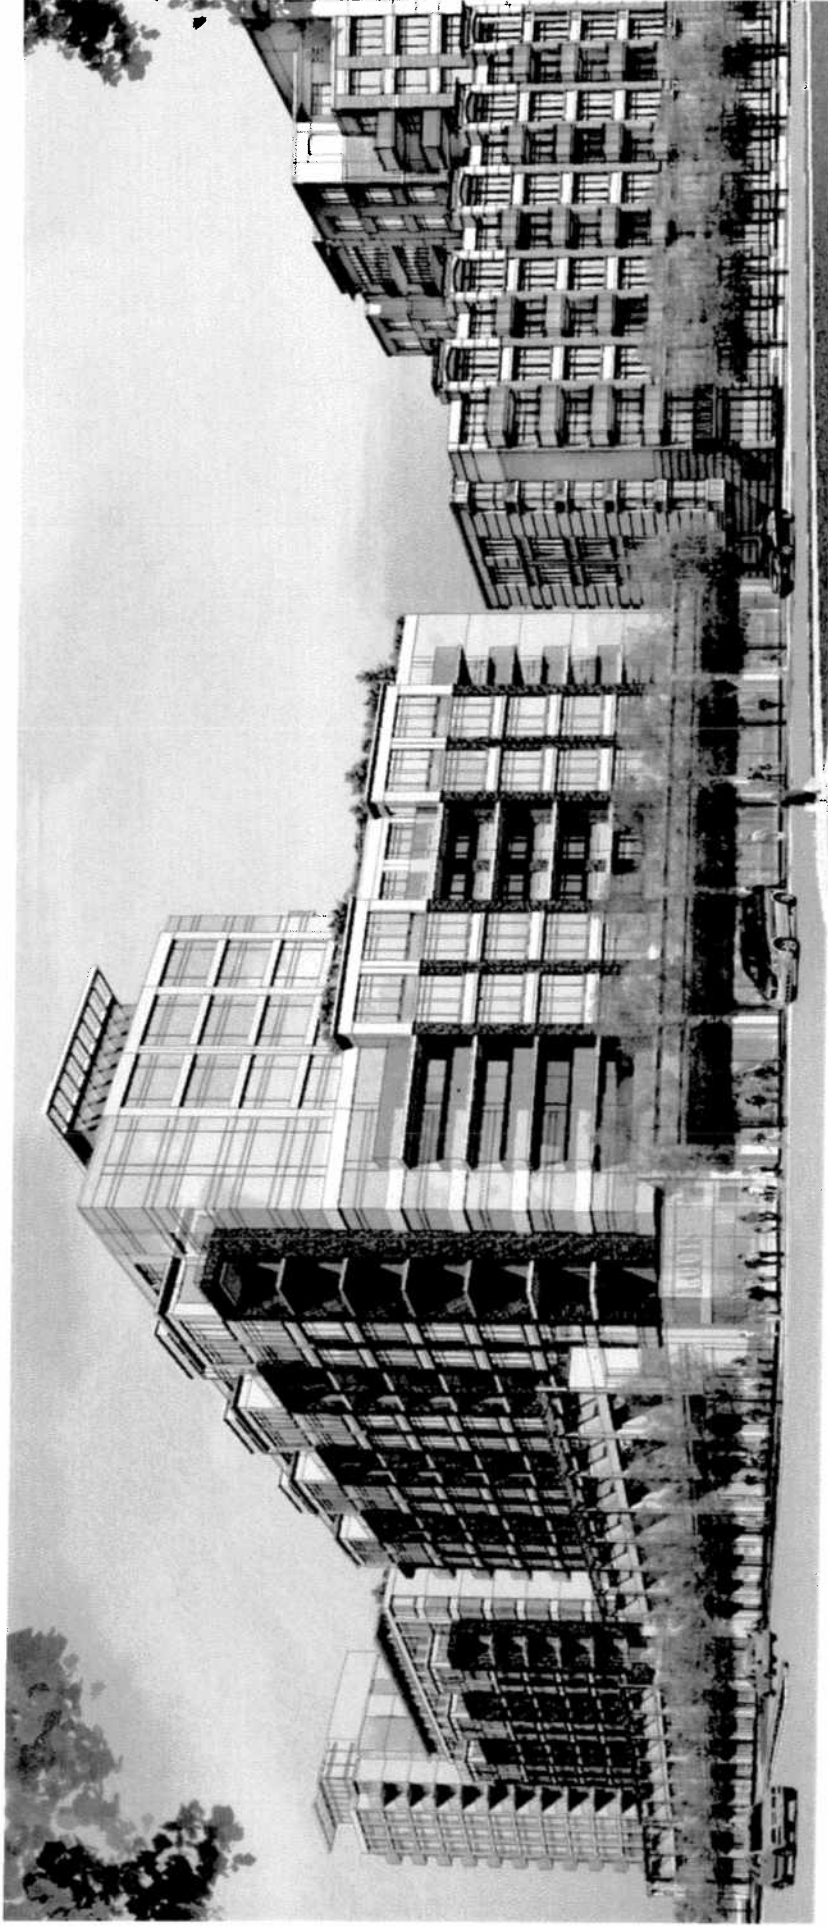

DOWNTOWN MARKHAM

NEXUS - BUILDINGS E AND F

Birchmount Road
Project No. 06095
27 November 2008



quadrangle
ARCHITECTS LIMITED