


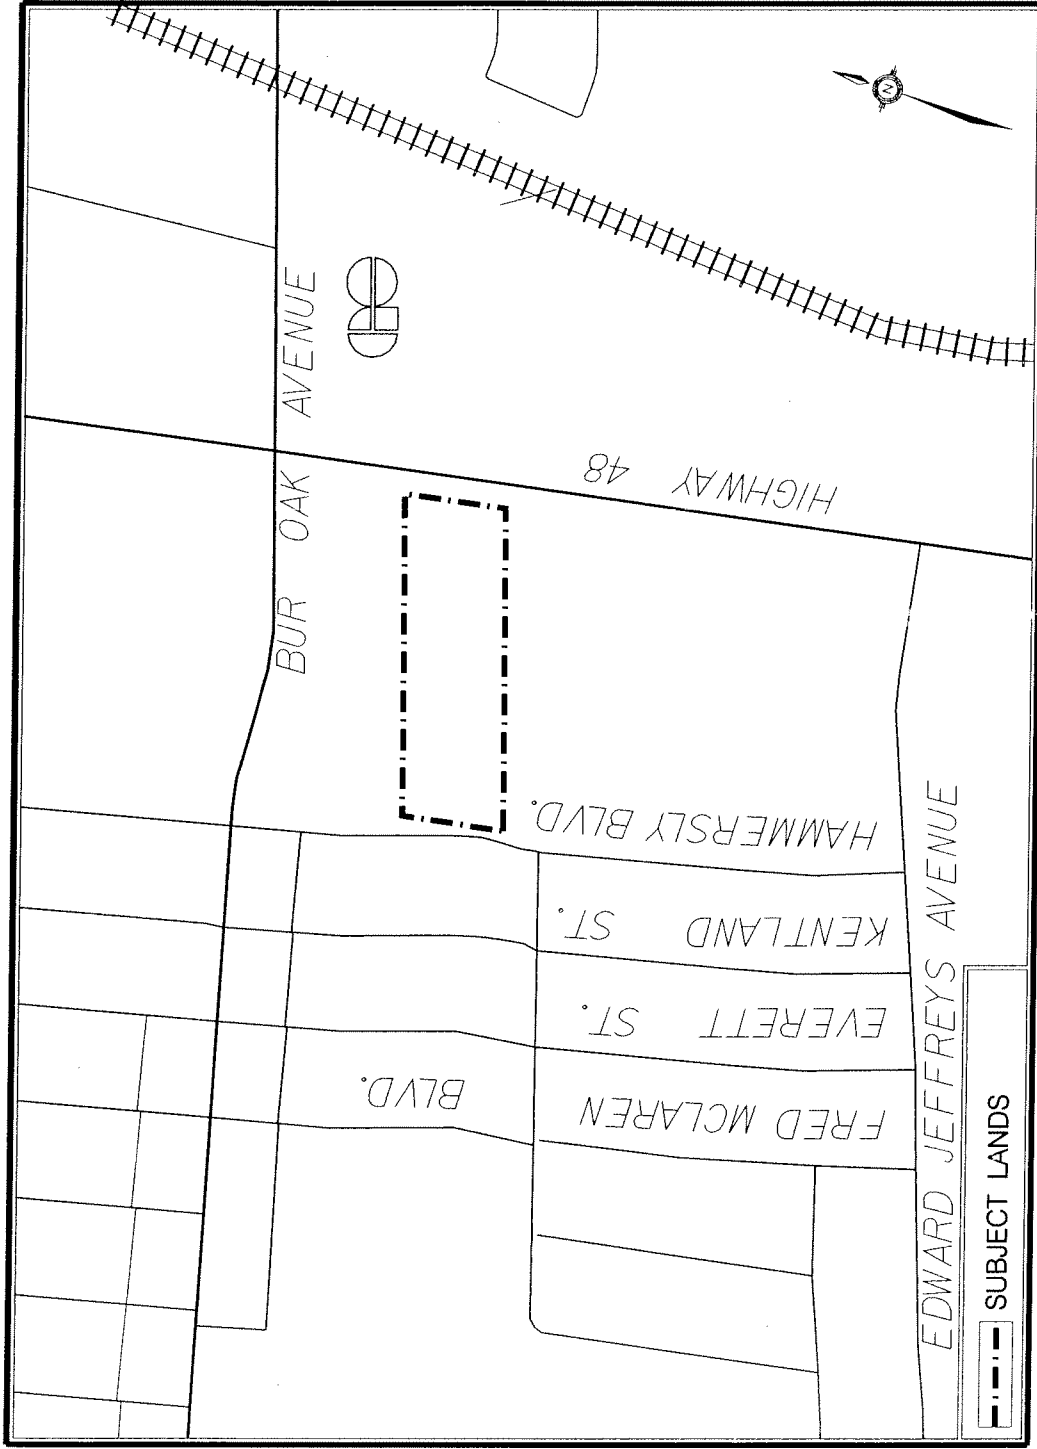






AIR PHOTO 2007

APPLICANT: BEST HOMES CANADA INC.
9582 HIGHWAY 48

FILE No: ZA08120818, SC08119426(GS)



DEVELOPMENT SERVICES COMMISSION

 


SUBJECT LANDS

DATE: 12/10/08

DRAWN BY: DD CHECKED BY: GS SCALE 1:

FIGURE No.3

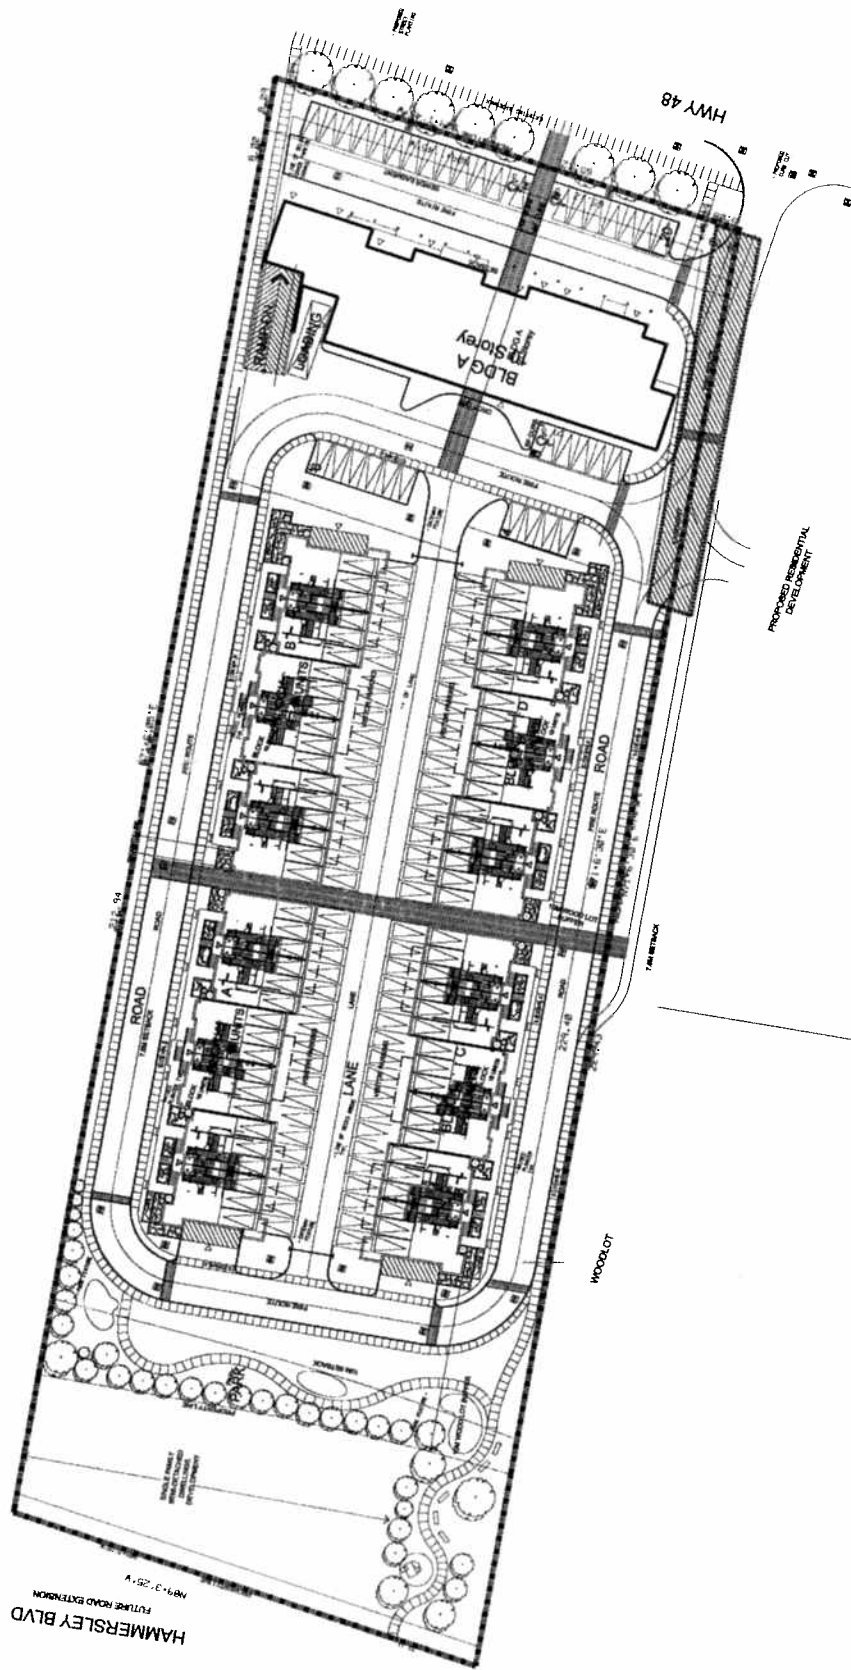


SITE PLAN

APPLICANT: BEST HOMES CANADA INC.
9582 HIGHWAY 48

FILE No: ZA08120818, SC08119426(GS)




DEVELOPMENT SERVICES COMMISSION

 


DATE: 12/18/0

FIGURE No.4


DRAWN BY: DD CHECKED BY: GS SCALE 1:

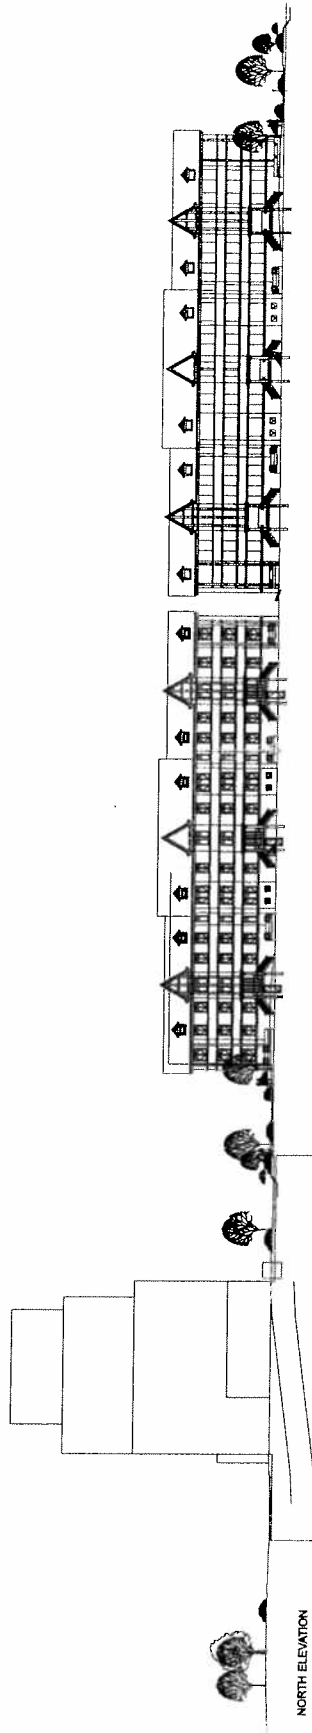


NORTH ELEVATION

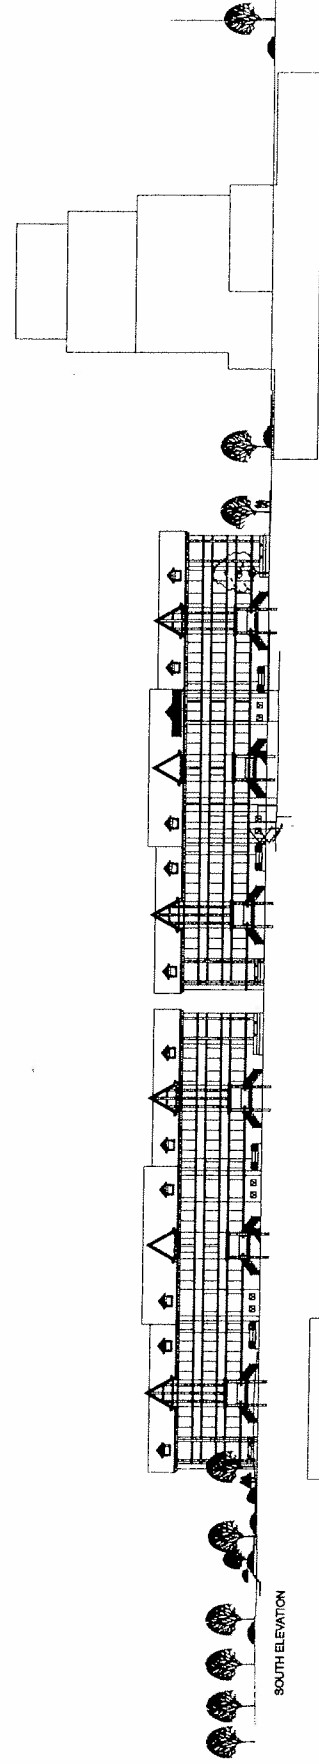


SOUTH ELEVATION

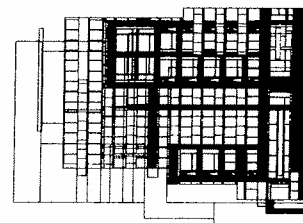

NORTH ELEVATION

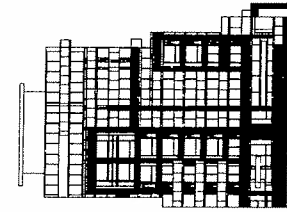

SOUTH ELEVATION

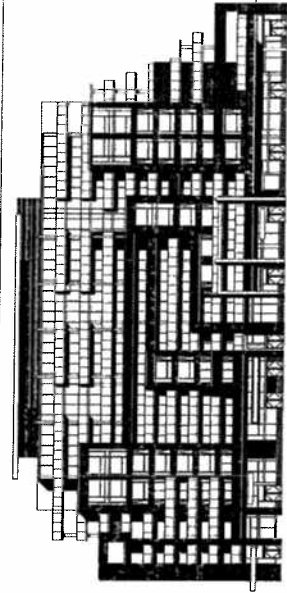

EAST MARGHAM ROAD ELEVATION

ELEVATIONS

APPLICANT: BEST HOMES CANADA INC.
9582 HIGHWAY 48

FILE No: ZA08120818, SC08119426(GS)



DEVELOPMENT SERVICES COMMISSION

DATE: 12/180

FIGURE No.5

DRAWN BY: DD CHECKED BY: GS SCALE 1: