


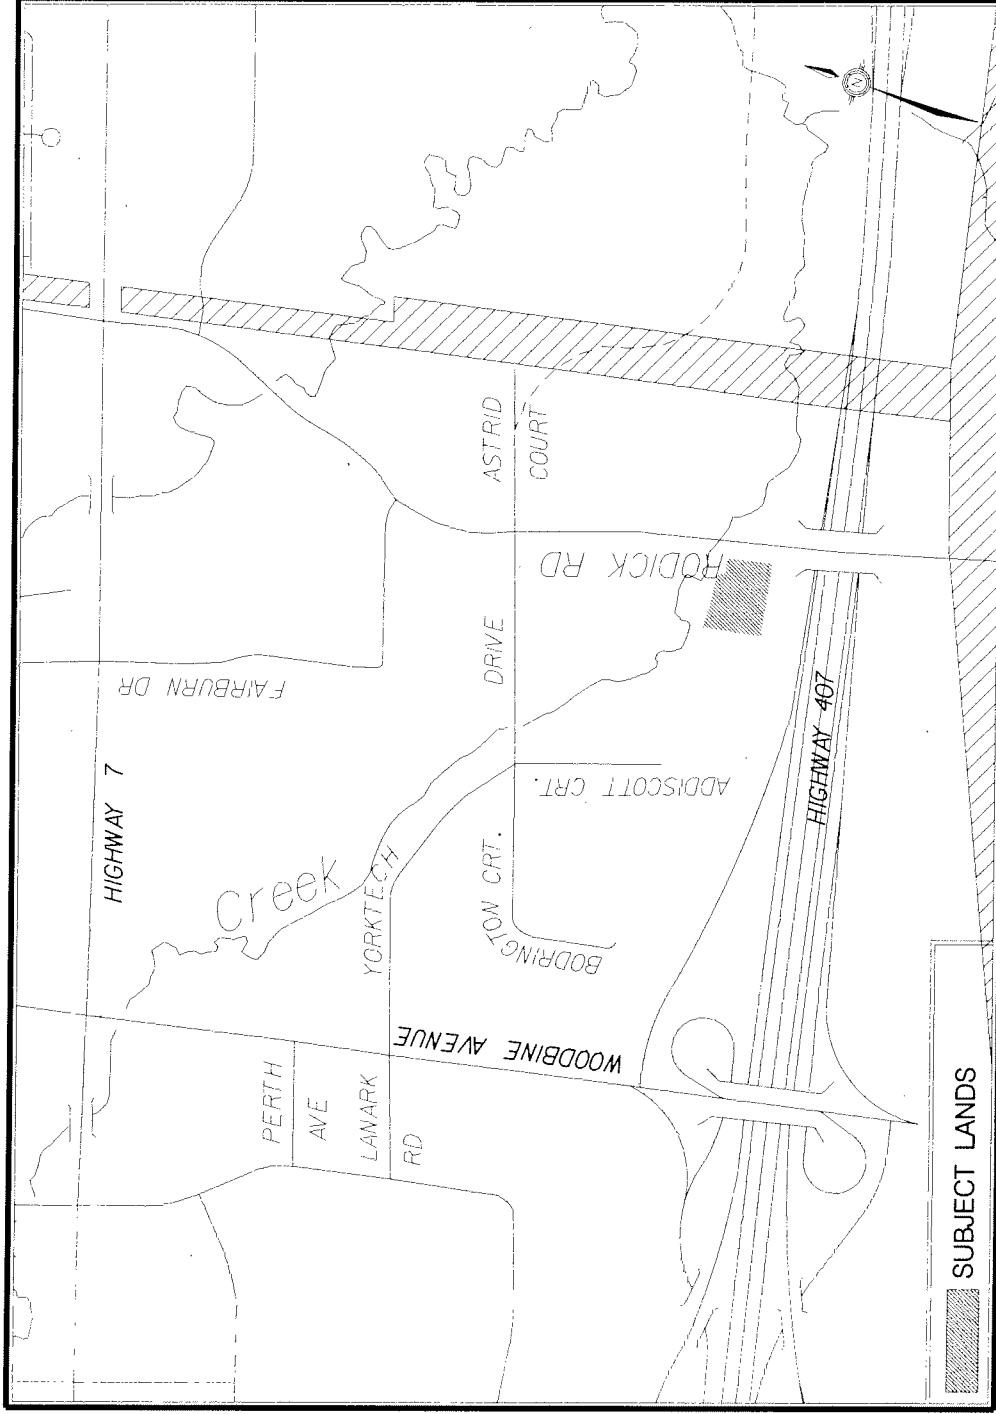



AIR PHOTO 2007

APPLICANT: POWERSTREAM INC.
WEST SIDE OF RODICK ROAD, NORTH OF HIGHWAY 407

FILE No: SC. 08130837 (SH)

DATE: 10/02/09

 SUBJECT LANDS



DEVELOPMENT SERVICES COMMISSION


DRAWN BY: CPW CHECKED BY: SH SCALE 1:

FIGURE No.3

SWITCHGEAR
AND CONTROL
BUILDING

TRANSFORMER
BUILDING


3m Easement

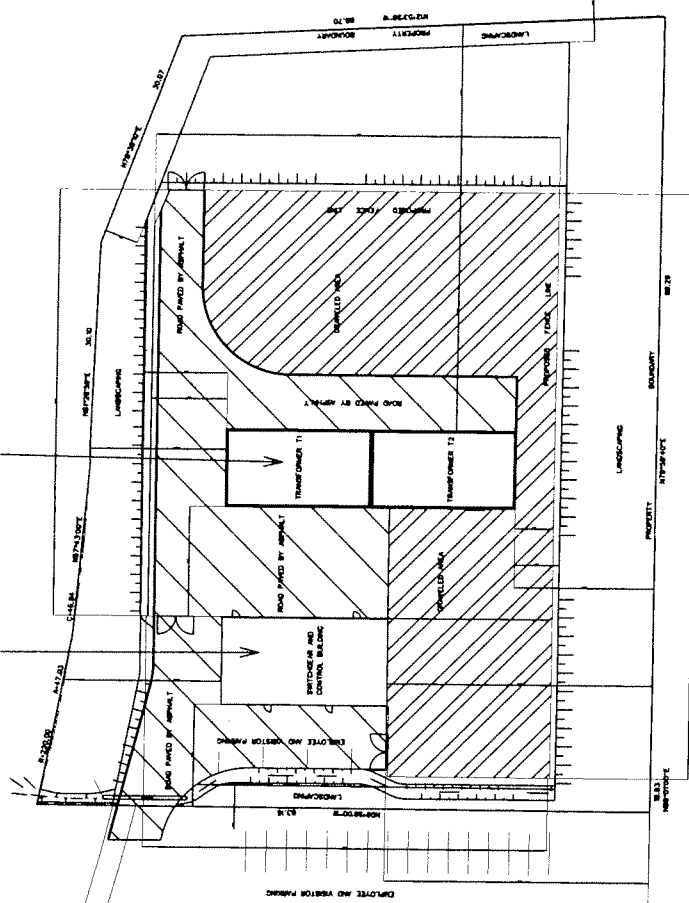

SITE PLAN

APPLICANT: POWERSTREAM INC.
WEST SIDE OF RODICK ROAD, NORTH OF HIGHWAY 407

FILE No: SC. 08130837 (SH)

 


DEVELOPMENT SERVICES COMMISSION

DATE: 100209


FIGURE No.4

DRAWN BY: CPW CHECKED BY: SH SCALE: 1:

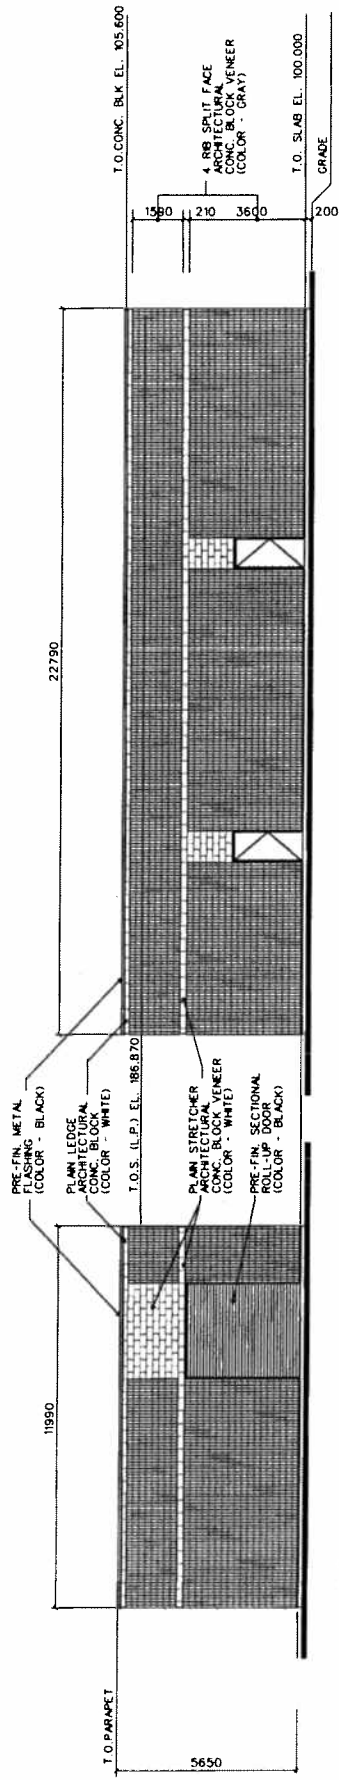

NORTH ELEVATION

WEST ELEVATION

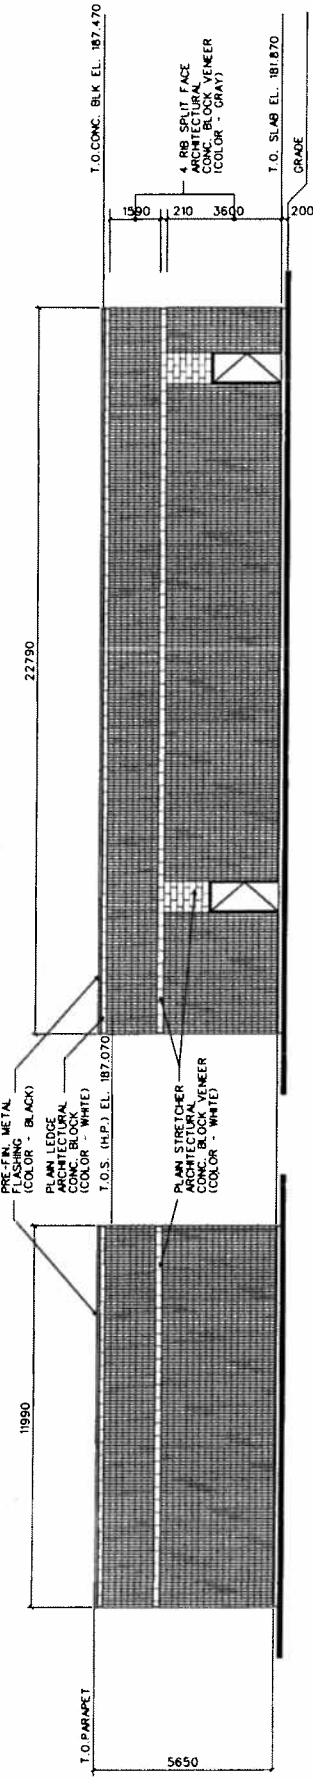

SOUTH ELEVATION

EAST ELEVATION

BUILDING ELEVATIONS

APPLICANT: POWERSTREAM INC.
WEST SIDE OF RODICK, NORTH OF HIGHWAY 407

FILE No: SC. 08130837 (SH)




DEVELOPMENT SERVICES COMMISSION

DRAWN BY: CPW CHECKED BY: SH SCALE 1"

DATE: 100209


FIGURE No.5

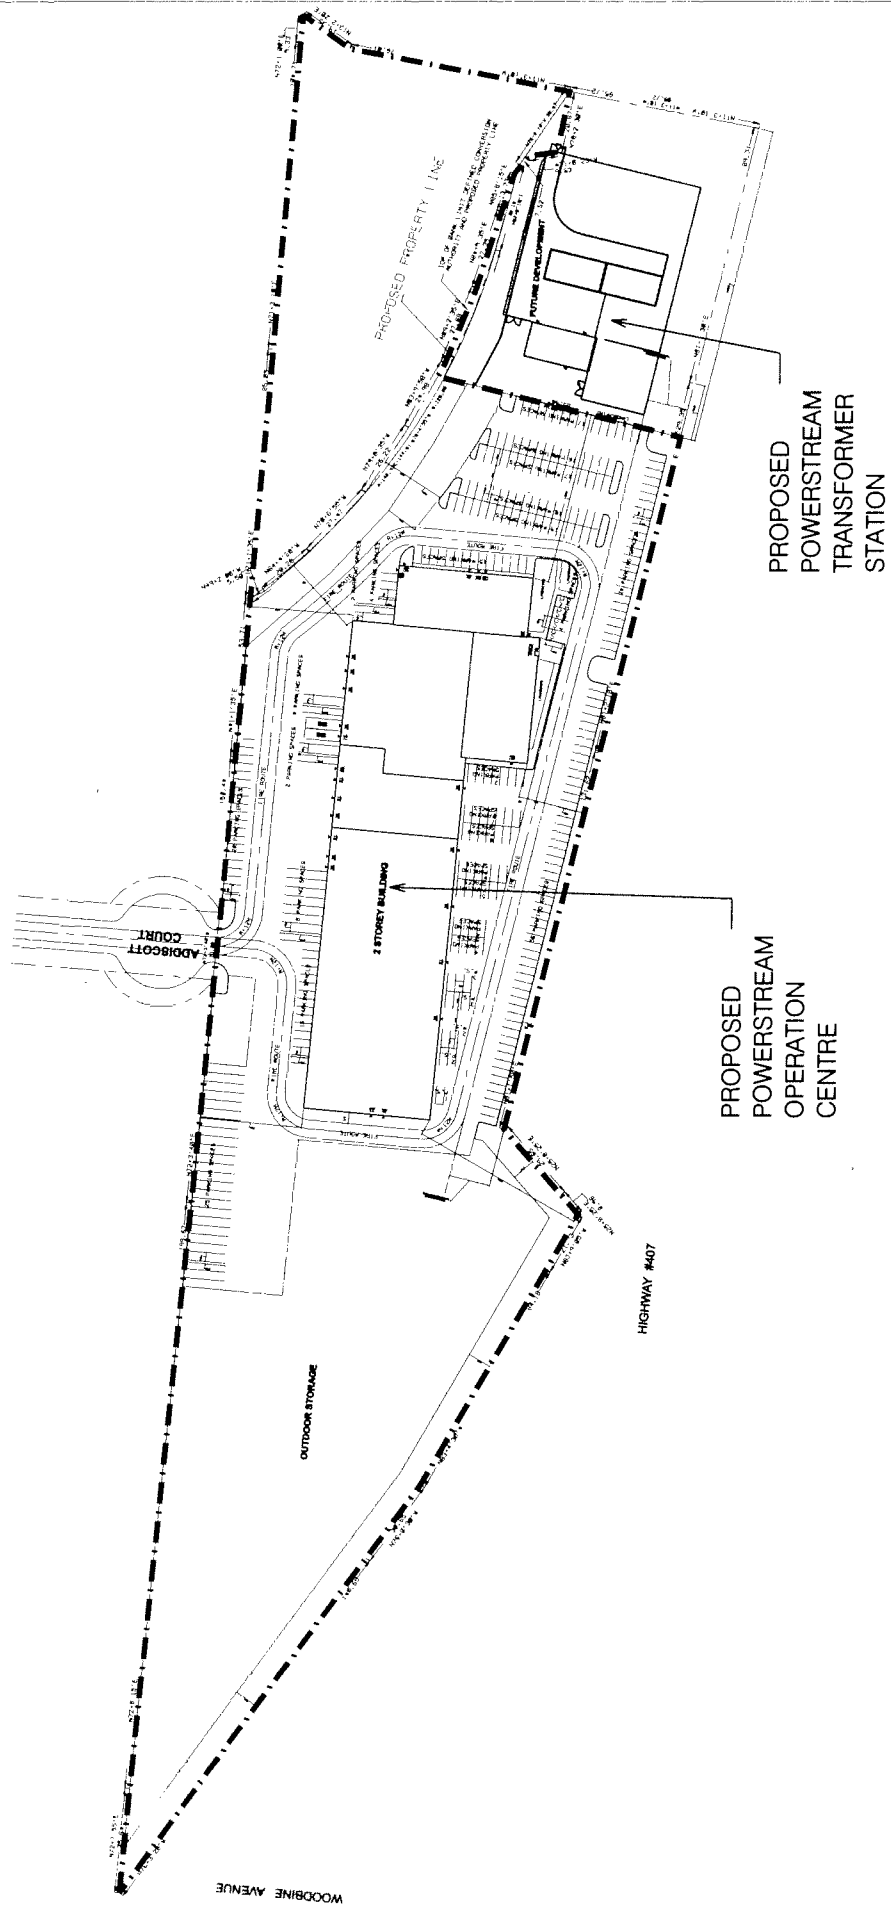

MASTER SITE PLAN

APPLICANT: POWERSTREAM INC.
WEST SIDE OF RODICK ROAD, NORTH OF HIGHWAY 407

FILE No: SC. 08130837 (SH)

 


DEVELOPMENT SERVICES COMMISSION

SUBJECT LANDS

DATE: 100209

DRAWN BY: CPW CHECKED BY: SH SCALE 1:

FIGURE No.6

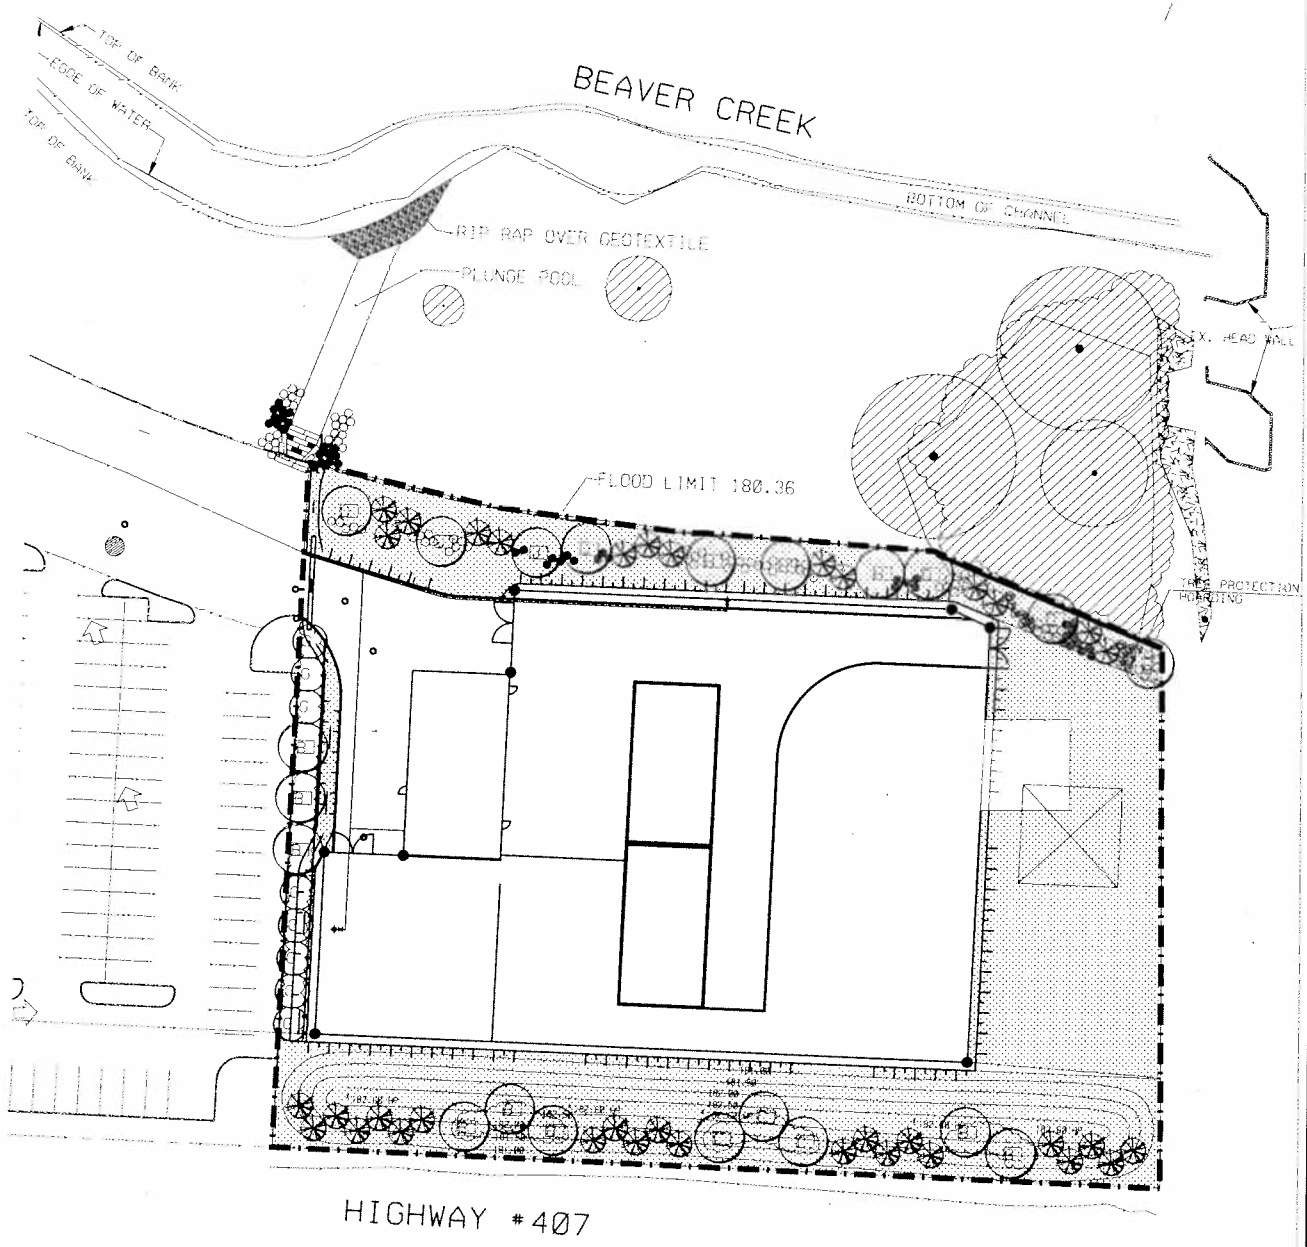


LANDSCAPE PLAN

APPLICANT: POWERSTREAM INC.
WEST SIDE OF RODICK RD, NORTH OF HW

FILE No: SC. 08130837 (SH)

MARKHAM DEVELOPMENT SERVICES COMMISSION

DWN BY: CPW CHK BY: SH SCALE 1:

  SUBJECT LANDS

DATE: 10/02/09

FIGURE No.7

SC08130837.DGN 11/02/2009 10:35:06 AM