
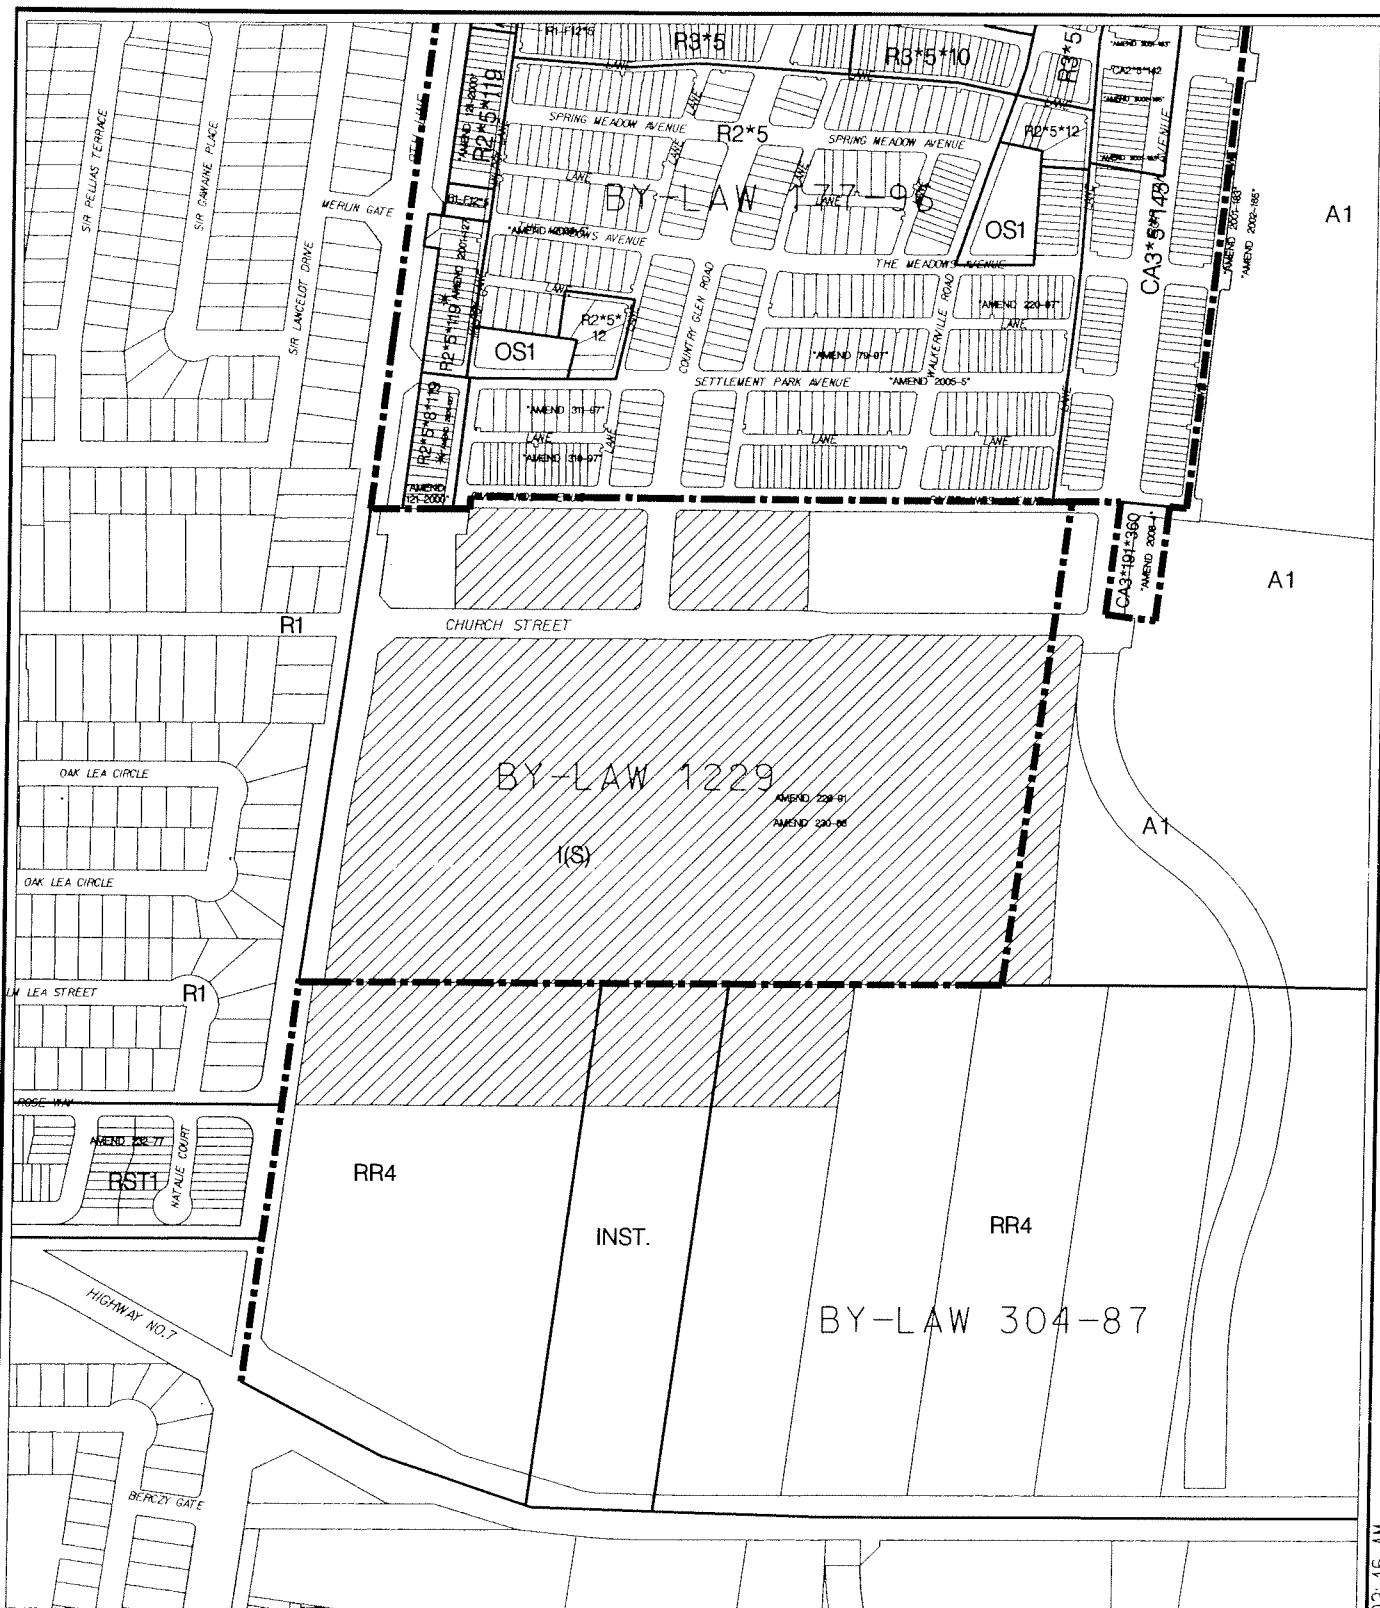


 


AREA CONTEXT/ZONING

APPLICANT: MARKHAM STOUFFVILLE HOSPITAL
381 CHURCH STREET

FILE No: SC09110229(DC)

 SUBJECT LANDS

DATE: 041609

 

DEVELOPMENT SERVICES COMMISSION

DWN BY: DD

CHK BY: DC

SCALE: 1:

FIGURE No.2


SC09110229.dgn 21/04/2009 10:02:15 AM



AIR PHOTO 2007

APPLICANT: MARKHAM STOUFFVILLE HOSPITAL
381 CHURCH STREET

FILE No: SC09110229(DC)

  SUBJECT LANDS

DATE: 04/5/09




DEVELOPMENT SERVICES COMMISSION

DWN BY: DD

CHK BY: DC

SCALE 1:


FIGURE No.3

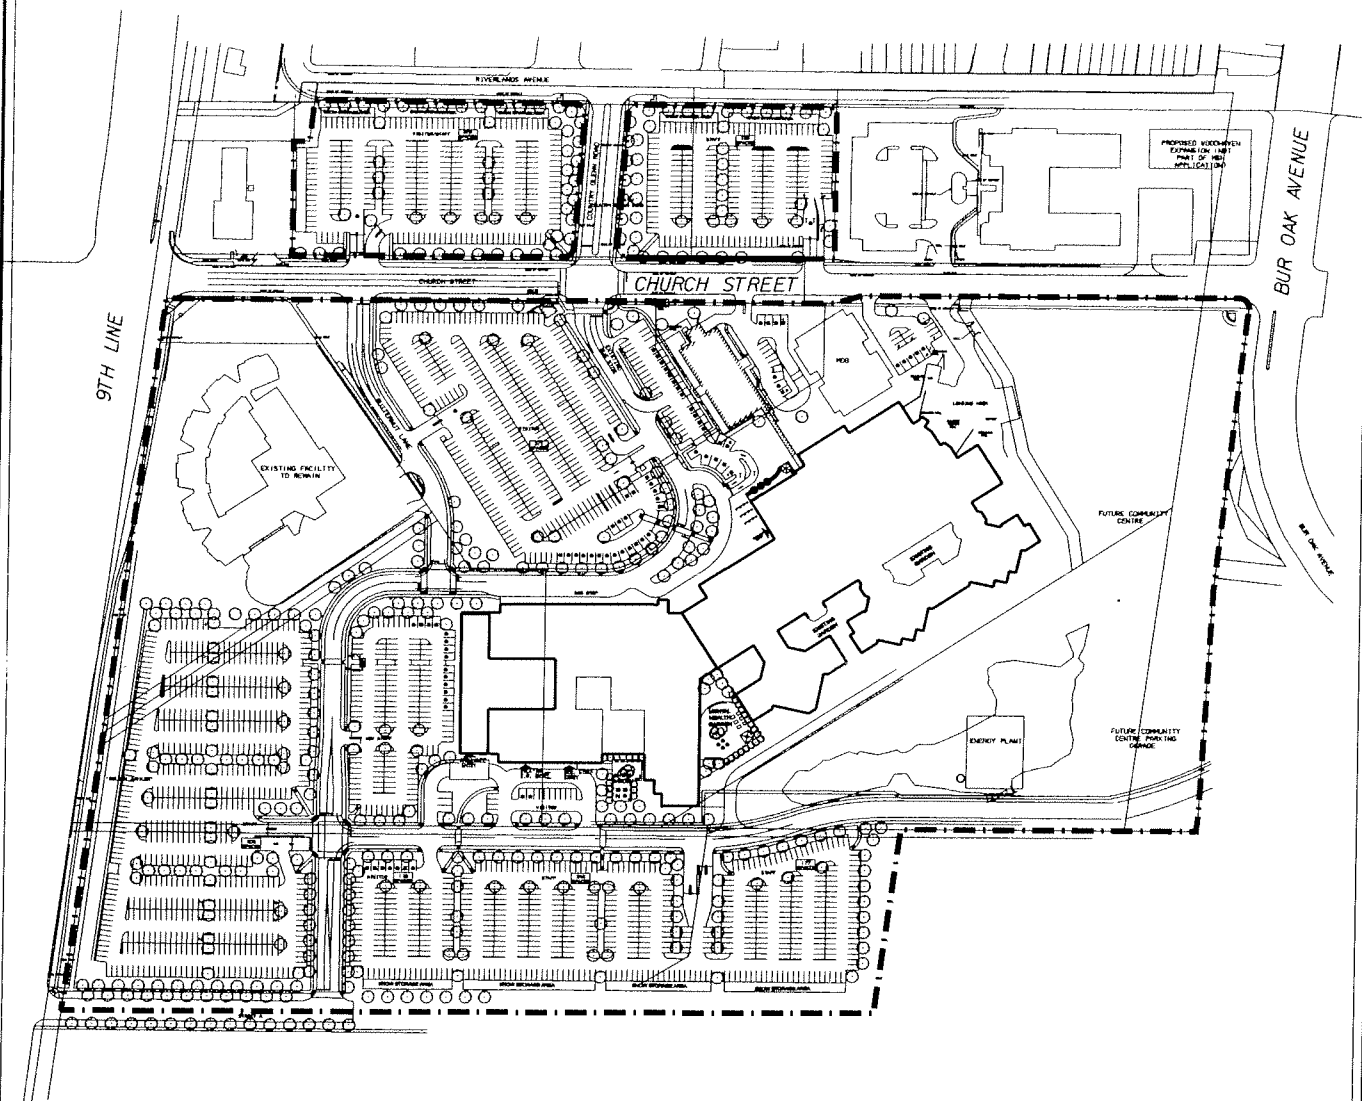

SITE PLAN

APPLICANT: MARKHAM STOUFFVILLE HOSPITAL
381 CHURCH STREET

FILE No: SC09110229(DC)

  SUBJECT LANDS

DATE: 0417/09



DEVELOPMENT SERVICES COMMISSION


DWN BY: DD

CHK BY: DC

SCALE 1:

FIGURE No.4

SC09110229.dgn 21/04/2009 10:10:56 AM

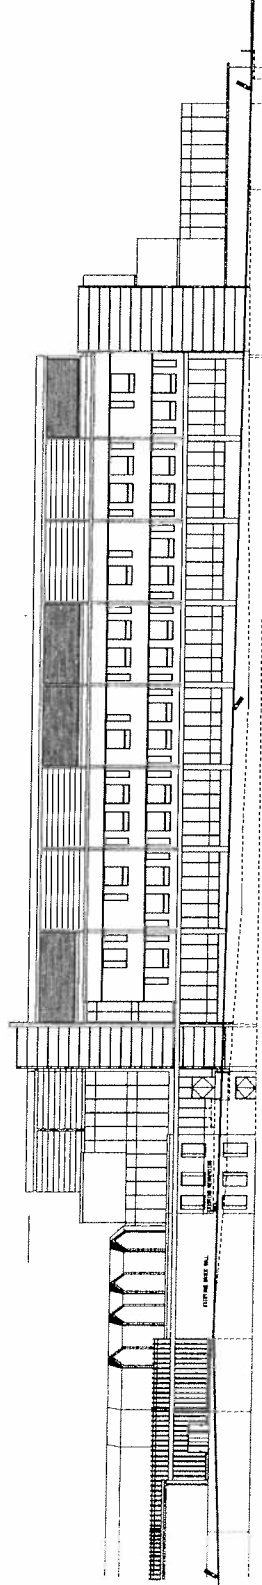

NORTH ELEVATION

ELEVATIONS

APPLICANT: MARKHAM STOUFFVILLE HOSPITAL
381 CHURCH STREET

FILE No: SC09110229(DC)




DEVELOPMENT SERVICES COMMISSION

DATE: 04/2009

FIGURE No.5

DRAWN BY: DD CHECKED BY: DC

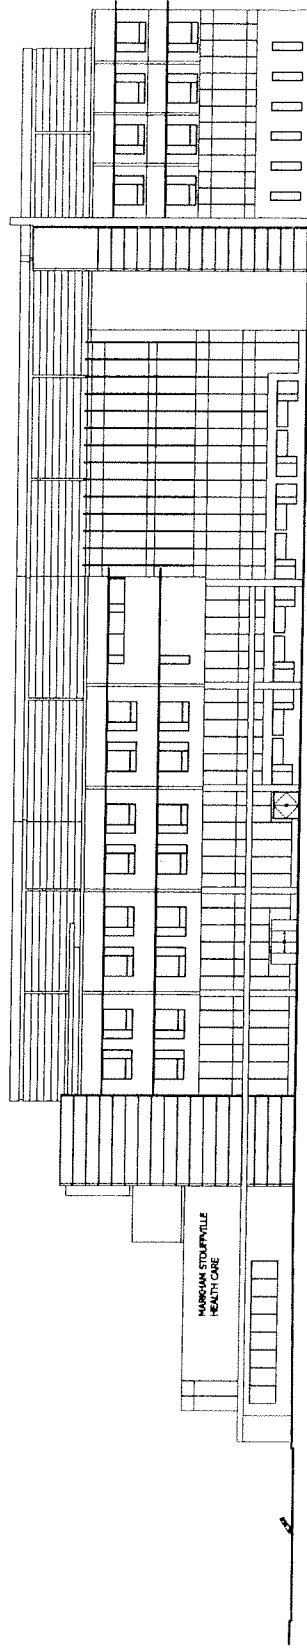

SOUTH ELEVATION

ELEVATIONS

APPLICANT: MARKHAM STOUFFVILLE HOSPITAL
381 CHURCH STREET

FILE No: SC09110229(DC)




DEVELOPMENT SERVICES COMMISSION

DATE: 04/2009

FIGURE No.6

DRAWN BY: DD CHECKED BY: DC

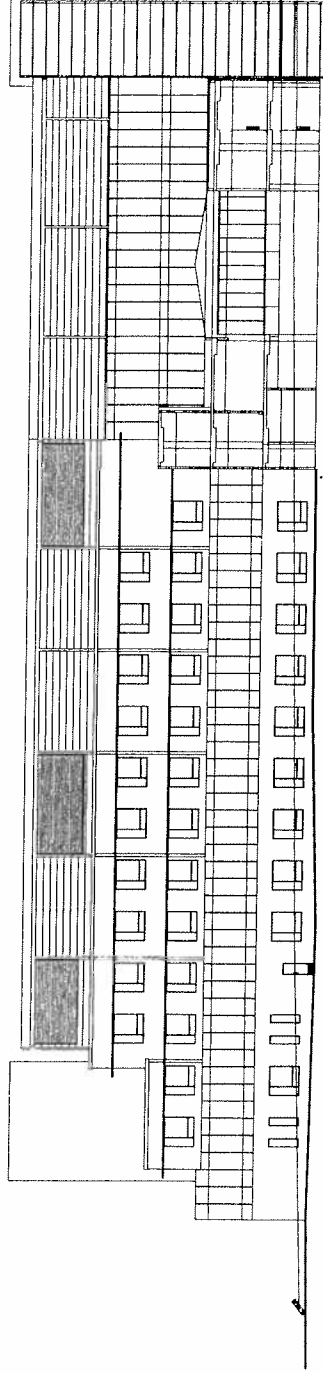


EAST ELEVATION

ELEVATIONS

APPLICANT: MARKHAM STOUFFVILLE HOSPITAL
381 CHURCH STREET

FILE No: SC09110229(DC)

 


DEVELOPMENT SERVICES COMMISSION

DATE: 04/20/09

FIGURE No.7

DRAWN BY: DD CHECKED BY: DC

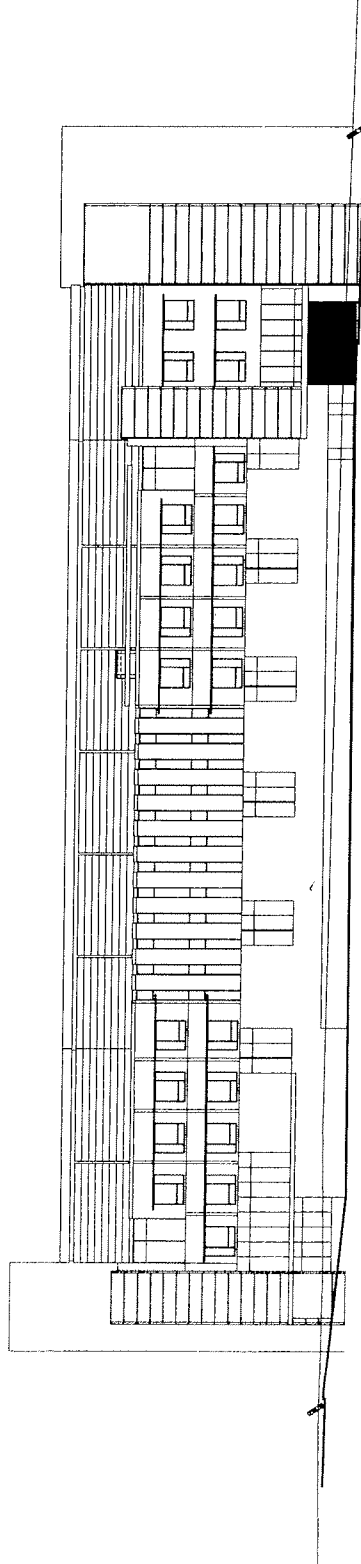

WEST ELEVATION

ELEVATIONS

APPLICANT: MARKHAM STOUFFVILLE HOSPITAL
381 CHURCH STREET

FILE No: SC09110229(DC)




DEVELOPMENT SERVICES COMMISSION

DATE: 04/2009

FIGURE No.8

DRAWN BY: DD CHECKED BY: DC

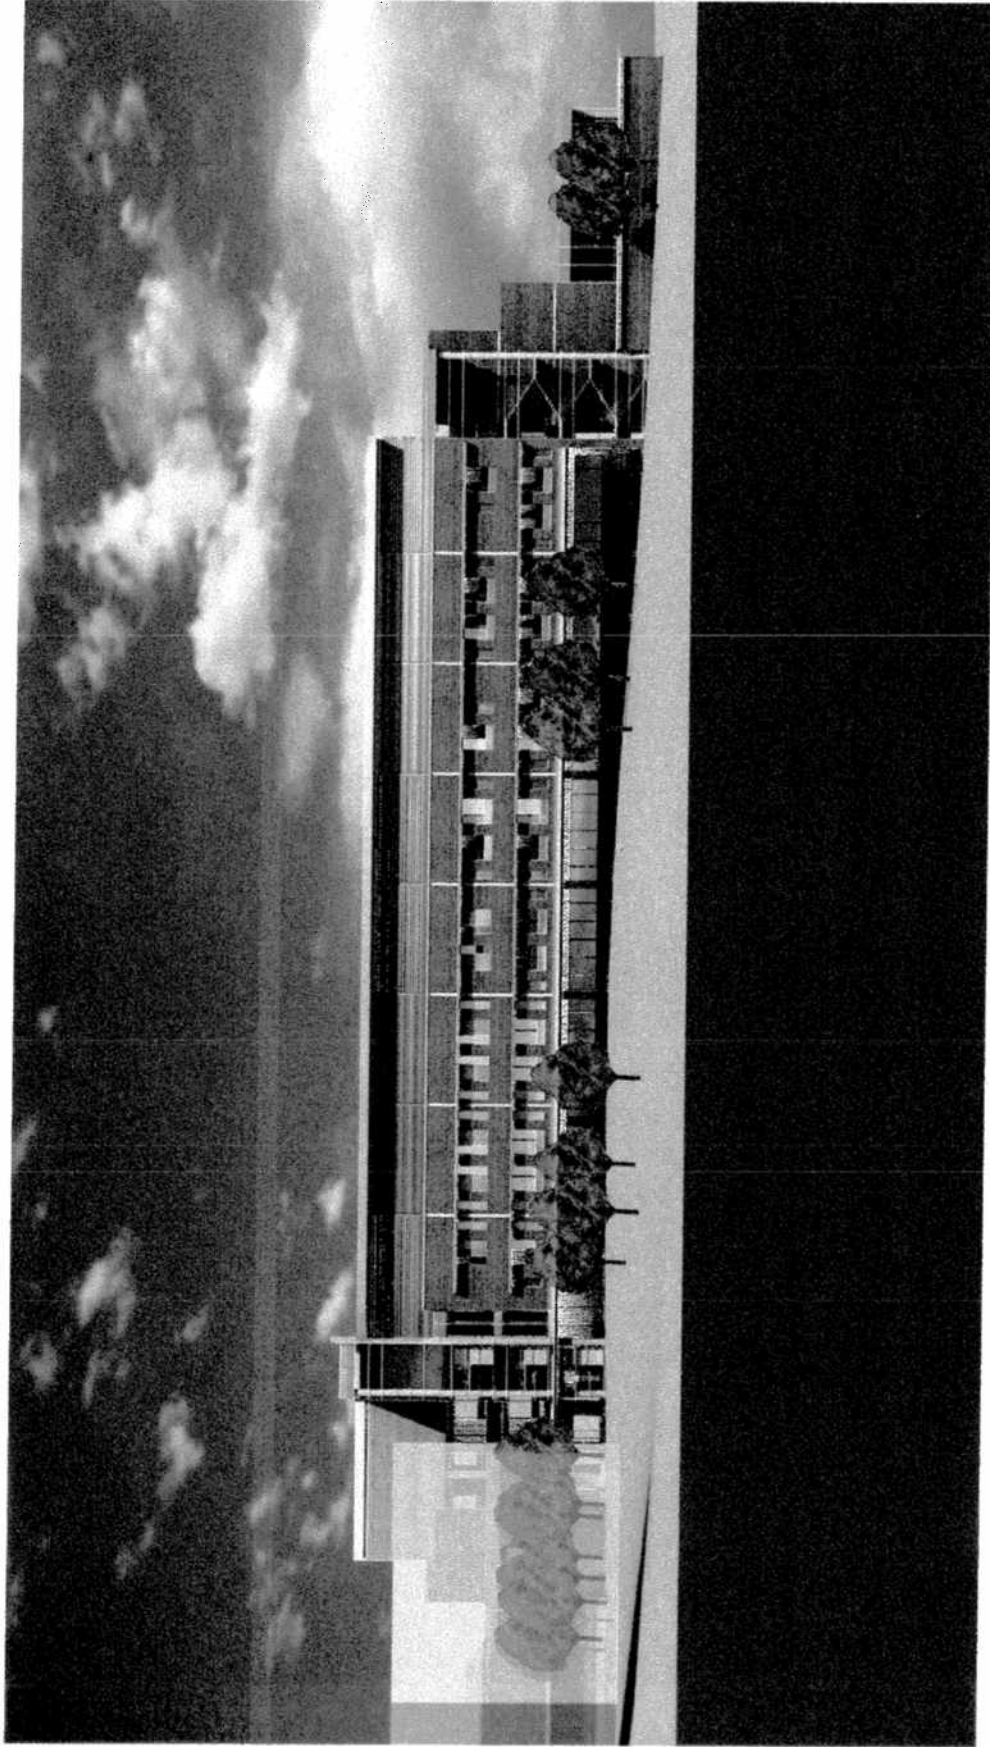

NORTH ELEVATION

APPLICANT: MARKHAM STOUFFVILLE HOSPITAL
381 CHURCH STREET

FILE No: SC09110229(DC)



DEVELOPMENT SERVICES COMMISSION

DATE: 04/20/09

FIGURE No.9

DRAWN BY: DD CHECKED BY: DC



NORTH PERSPECTIVE

APPLICANT: MARKHAM STOUFFVILLE HOSPITAL
381 CHURCH STREET

FILE No: SC09110229(DC)




DEVELOPMENT SERVICES COMMISSION

DRAWN BY: DD CHECKED BY: DC

DATE: 04/2009

FIGURE No.10

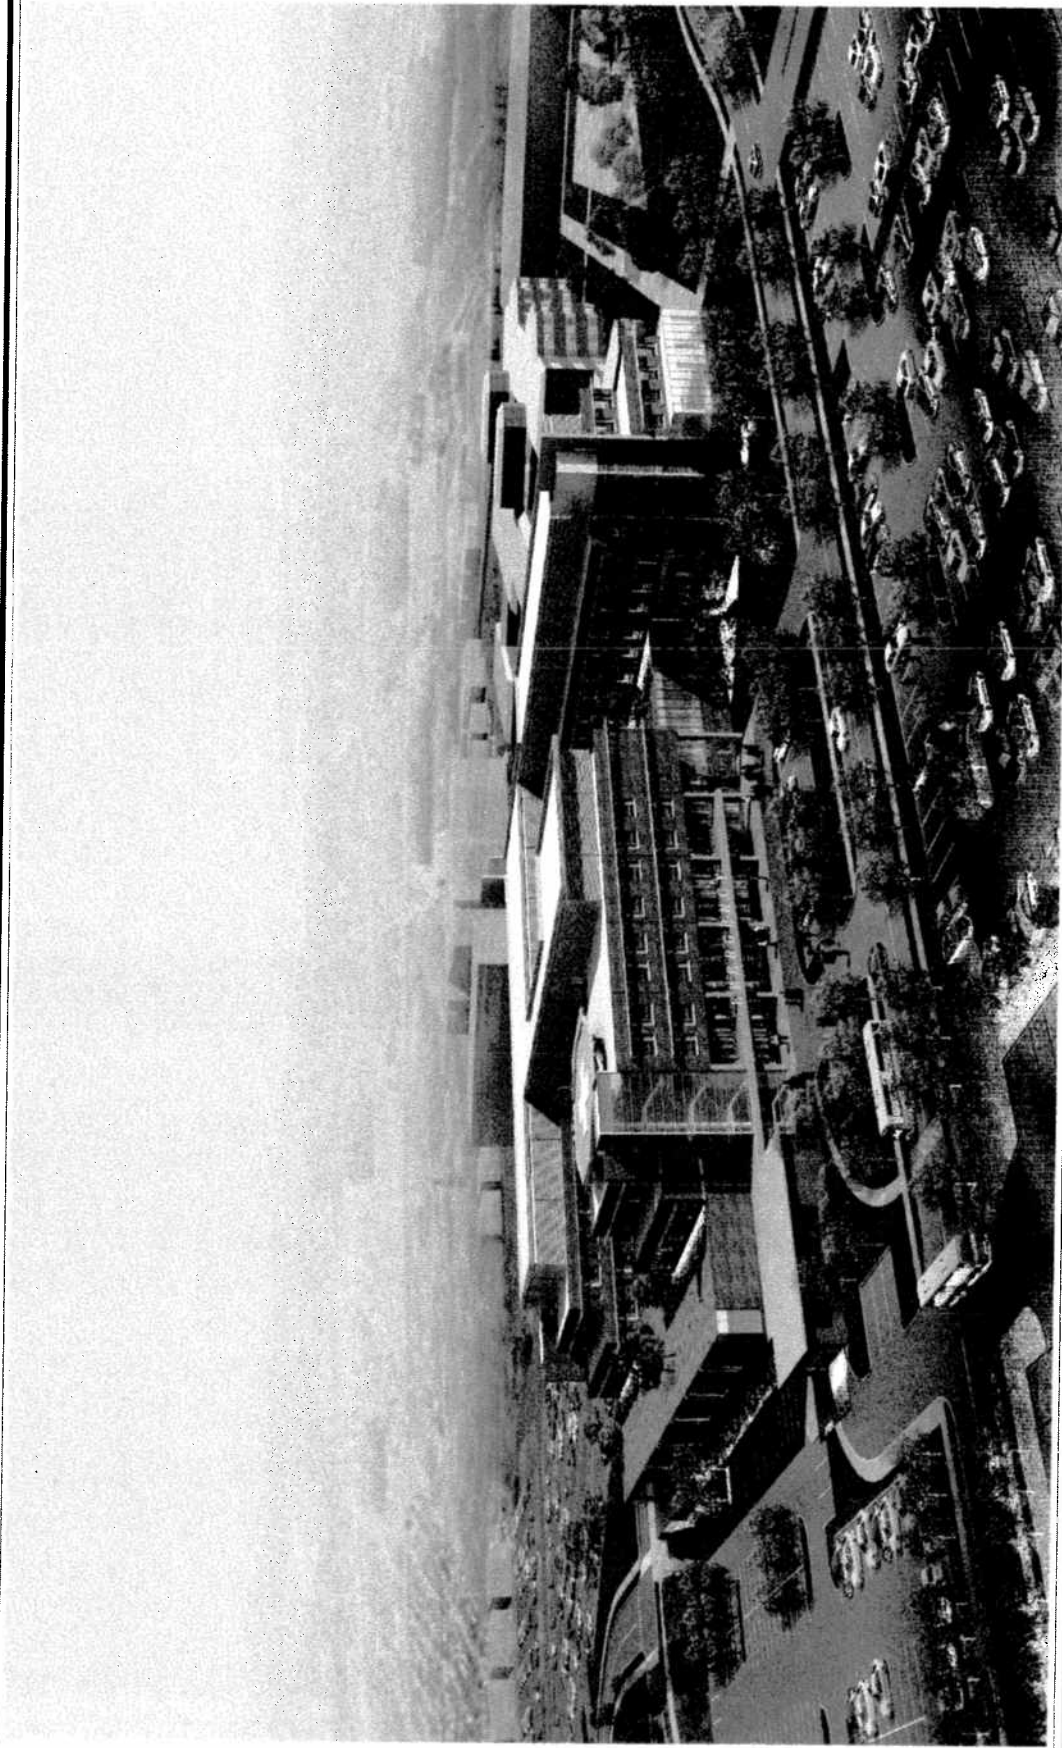

SOUTH PERSPECTIVE

APPLICANT: MARKHAM STOUFFVILLE HOSPITAL
381 CHURCH STREET

FILE No: SC09110229(DC)



DEVELOPMENT SERVICES COMMISSION

DATE: 04/20/09

DRAWN BY: DD CHECKED BY: DC

FIGURE No.11