
 


YONGE STREET

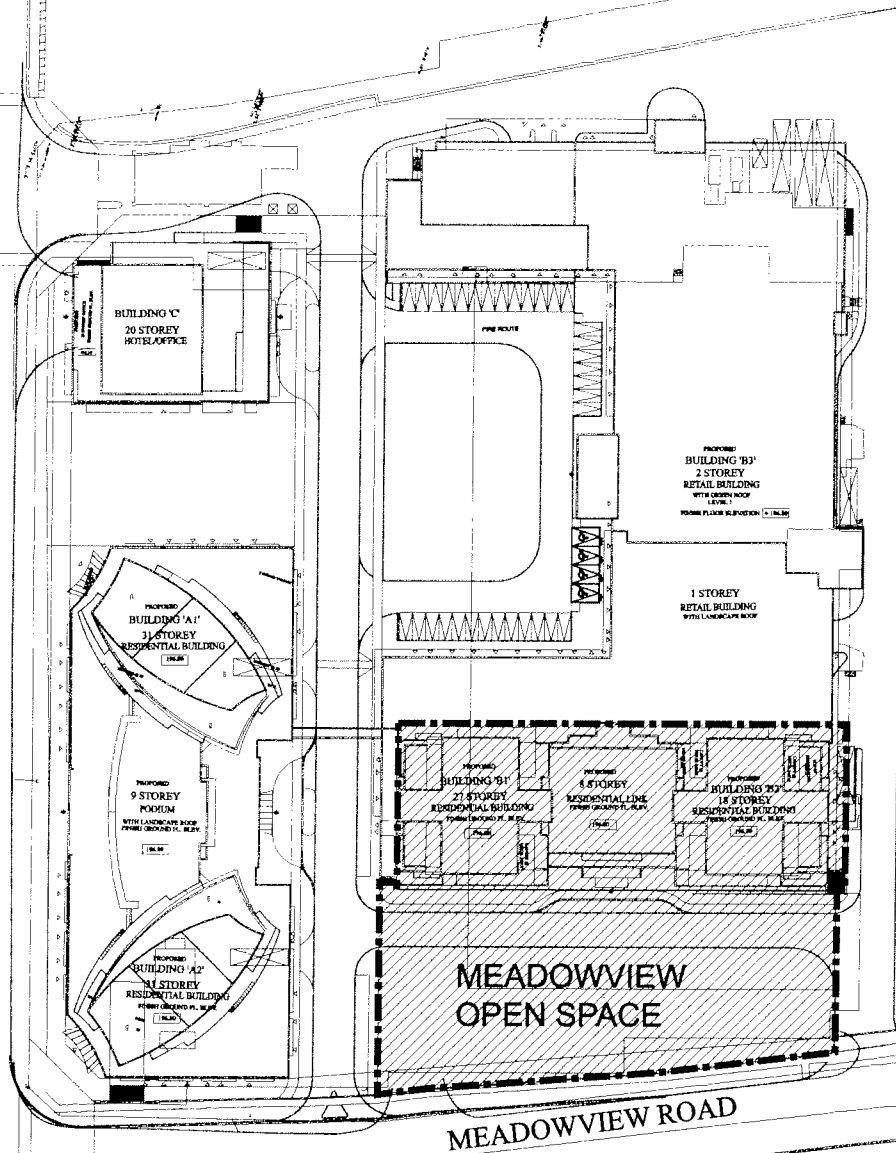

PHASE 2(FUTURE) SITE PLAN
APPLICATION INCLUDES
MEADOWVIEW PARK &
PORTION OF BUILDINGS
B1 & B2 ABOVE 3rd DLOOR

SITE PLAN

APPLICANT: 1691126 ONTARIO INC.
7161 & 7171 YONGE STREET

FILE No: SC. 08106782 (LW)



DEVELOPMENT SERVICES COMMISSION

DWN BY: CPW

CHK BY: LW

SCALE 1:

DATE: 03/08/09


FIGURE No.1

Sc08106782.dgn 25/09/2009 10:39:07 AM

BUILDING A2

BUILDING A1

BUILDING C

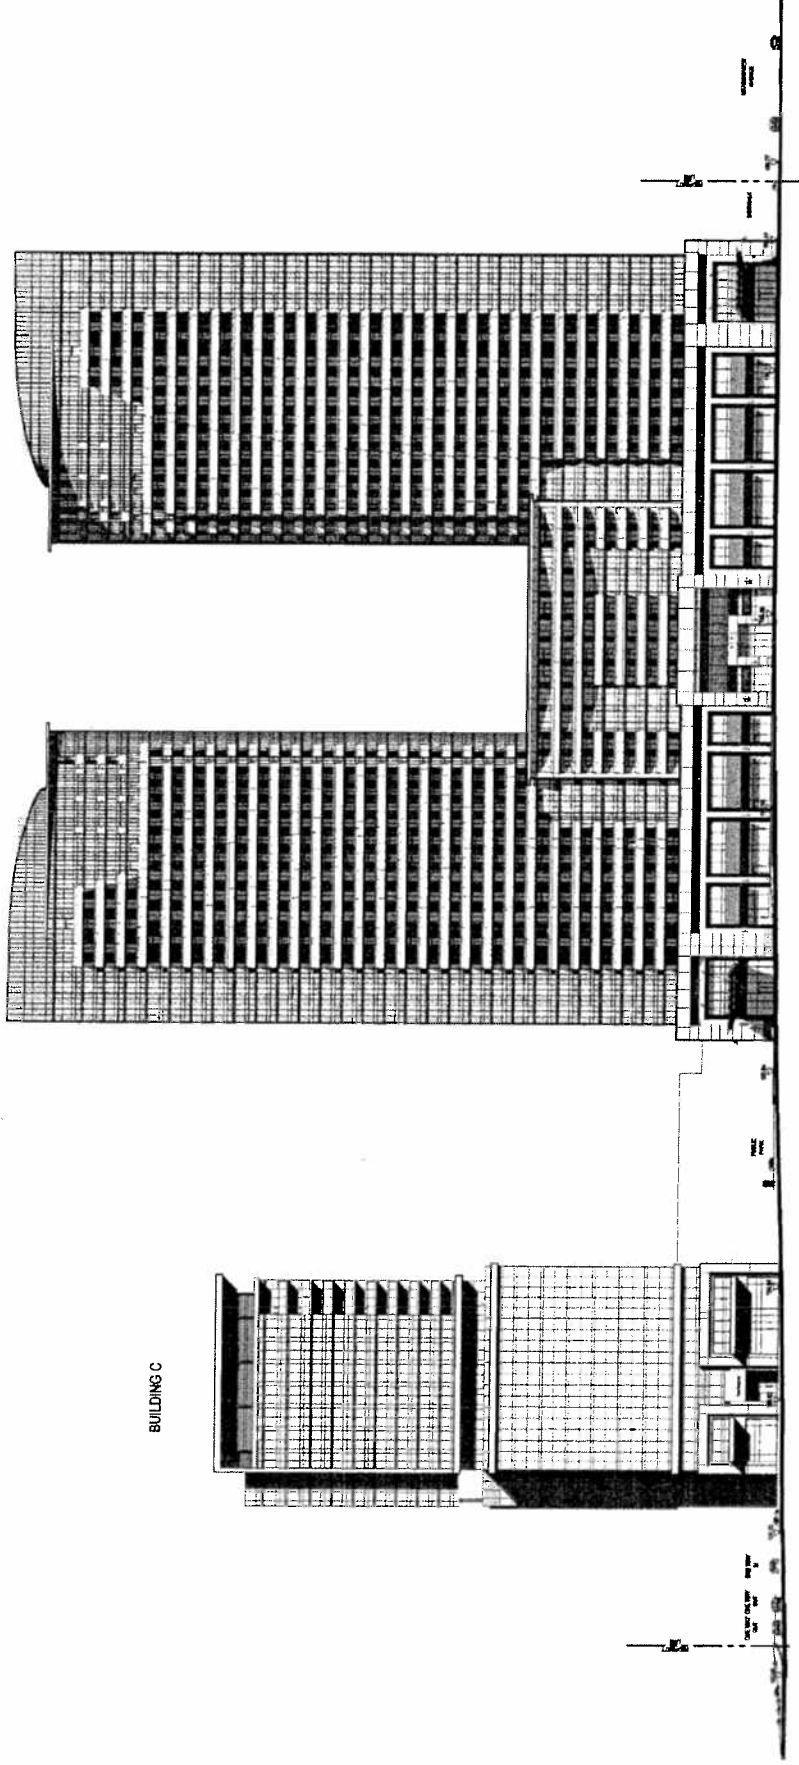

YONGE STREET ELEVATION

ELEVATION (YONGE STREET)

APPLICANT: 1691126 ONTARIO INC.
7161 & 7171 YONGE STREET

FILE No: SC. 08106782 (LW)




DEVELOPMENT SERVICES COMMISSION


DATE: 03/09/09

DRAWN BY: CPW CHECKED BY: LW SCALE 1:

FIGURE No.2

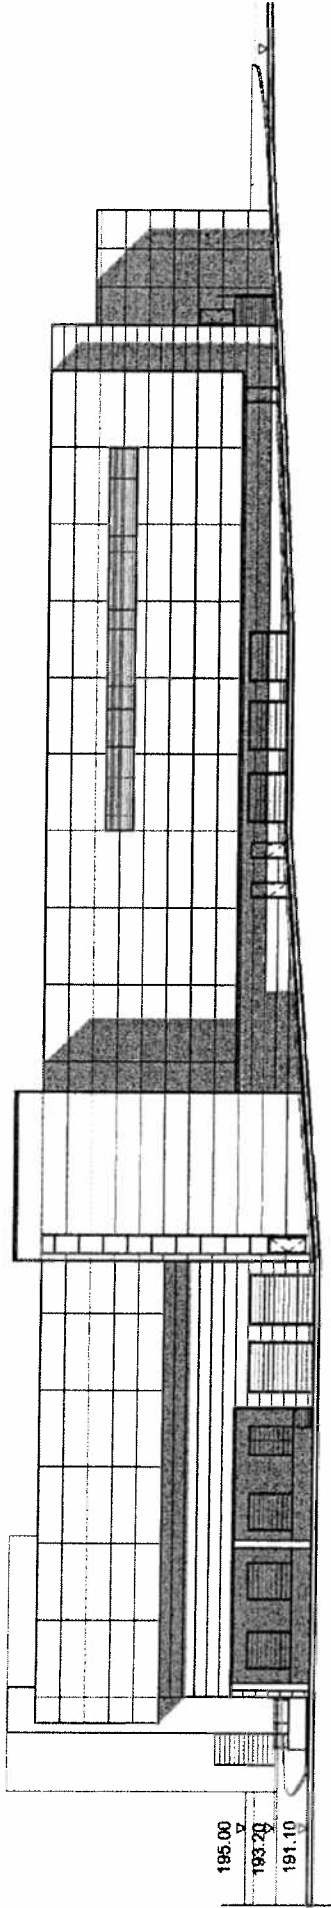

BUILDING 'B3' NORTH ELEVATION

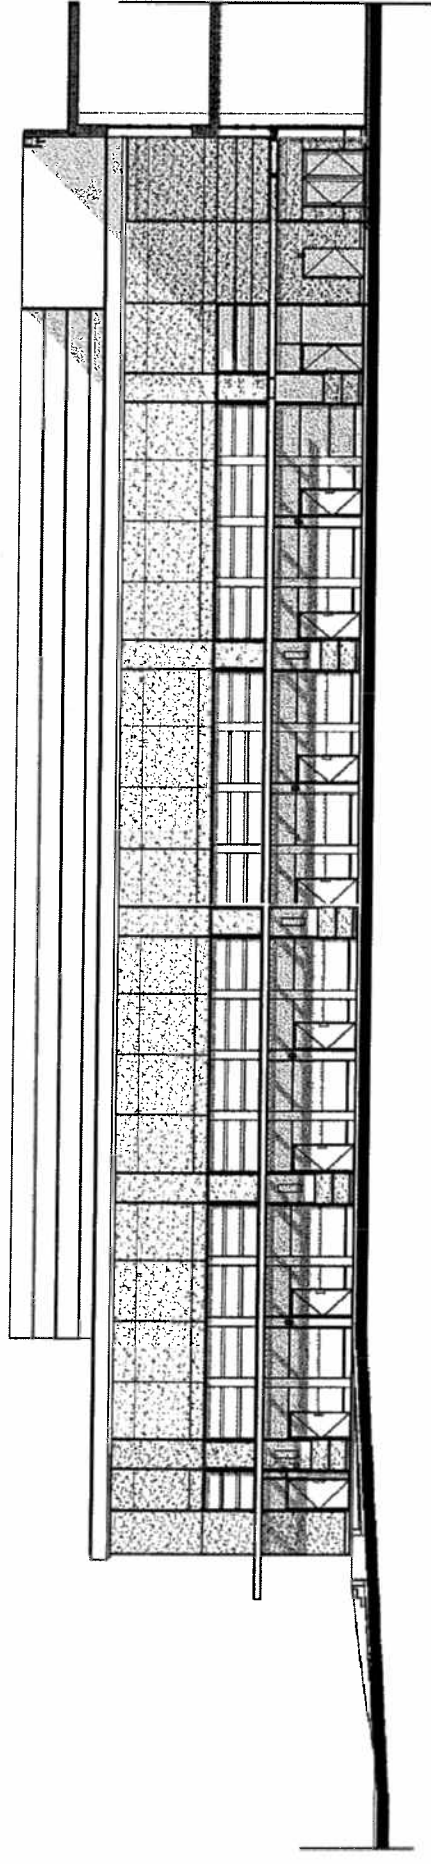

BUILDING 'B3' SOUTH ELEVATION

ELEVATION (BLDG 'B3 NORTH & SOUTH)

APPLICANT: 1691126 ONTARIO INC.
7161 & 7171 YONGE STREET

FILE No: SC. 08106782 (LW)




DEVELOPMENT SERVICES COMMISSION

DATE: 03/09/09

FIGURE No.3

DRAWN BY: CPW CHECKED BY: LW SCALE 1:

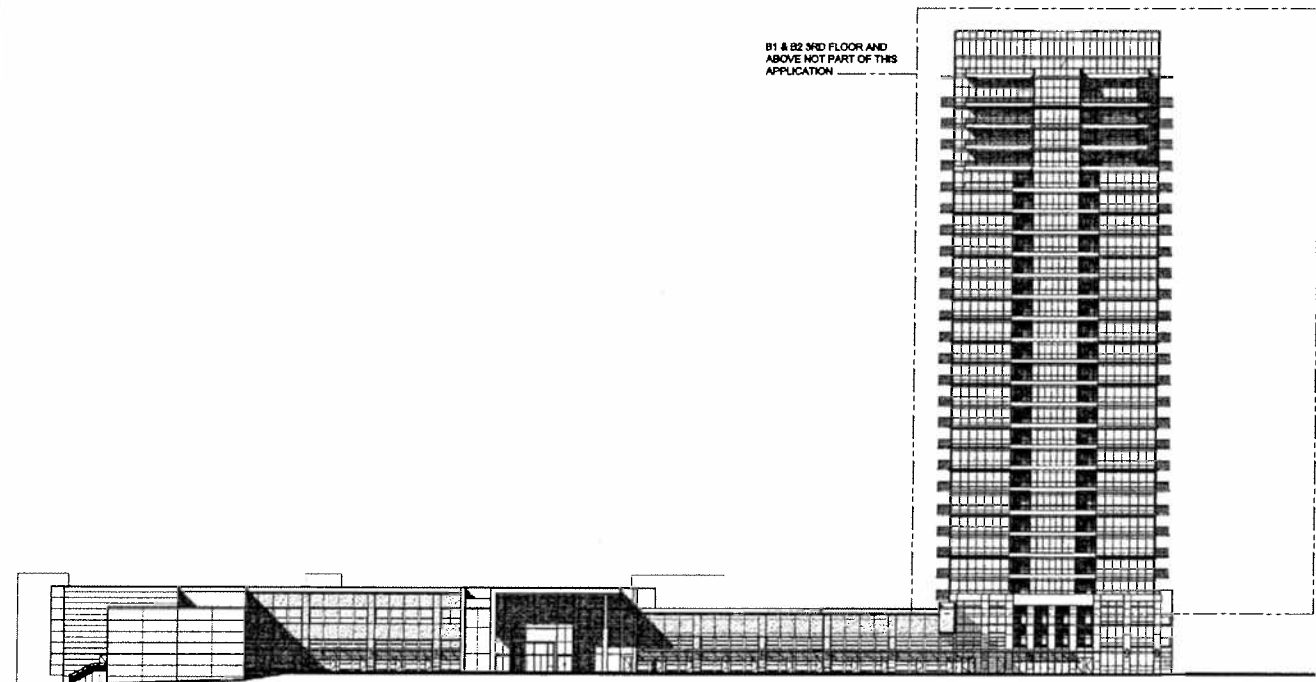

BUILDING 'B' WEST ELEVATION

ELEVATION (BLDG 'B' WEST)

APPLICANT: 1691126 ONTARIO INC.
7161 & 7171 YONGE STREET

FILE No: SC. 08106782 (LW)

DATE: 030809

MARKHAM DEVELOPMENT SERVICES COMMISSION

DWN BY: cpw

CHK BY: lw

SCALE 1:

FIGURE No.4

Sc08106782.dgn 25/09/2009 10:39:49 AM