



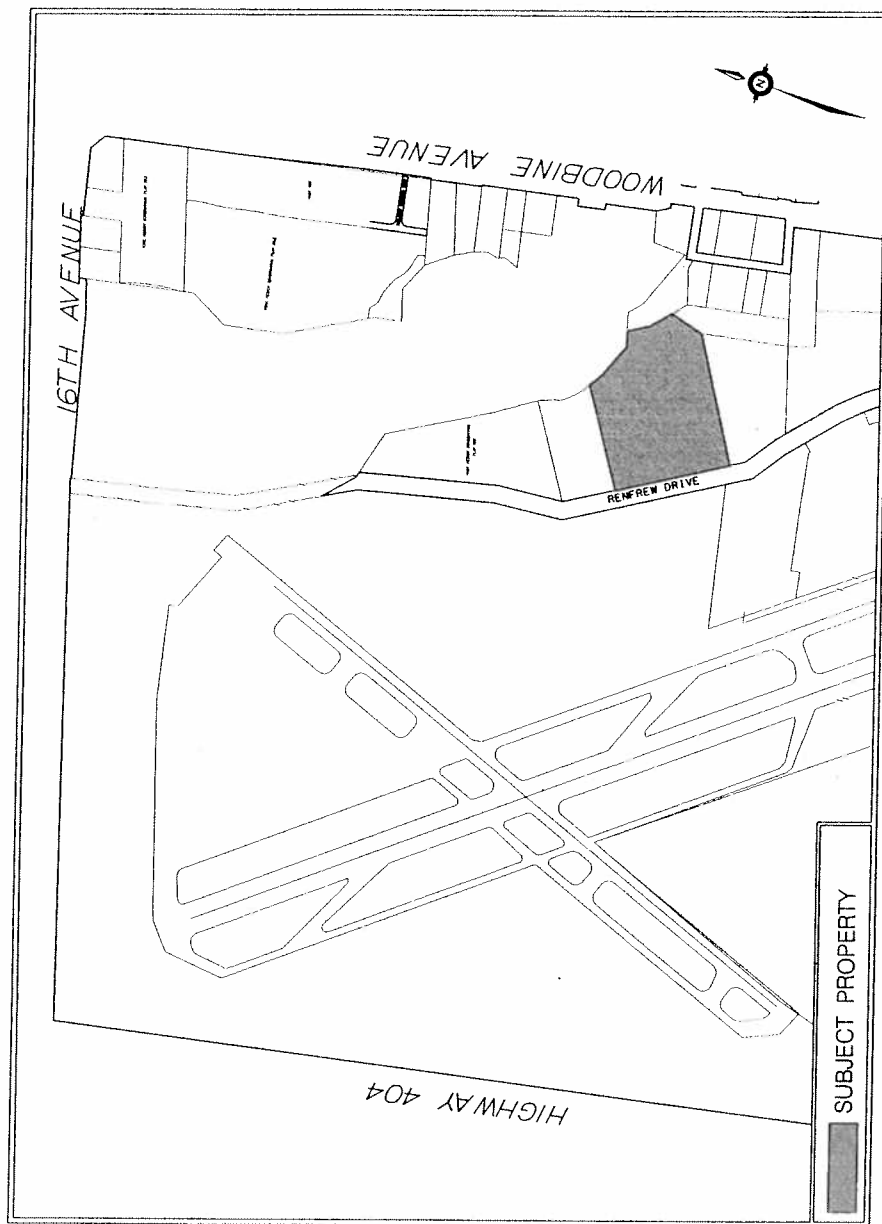

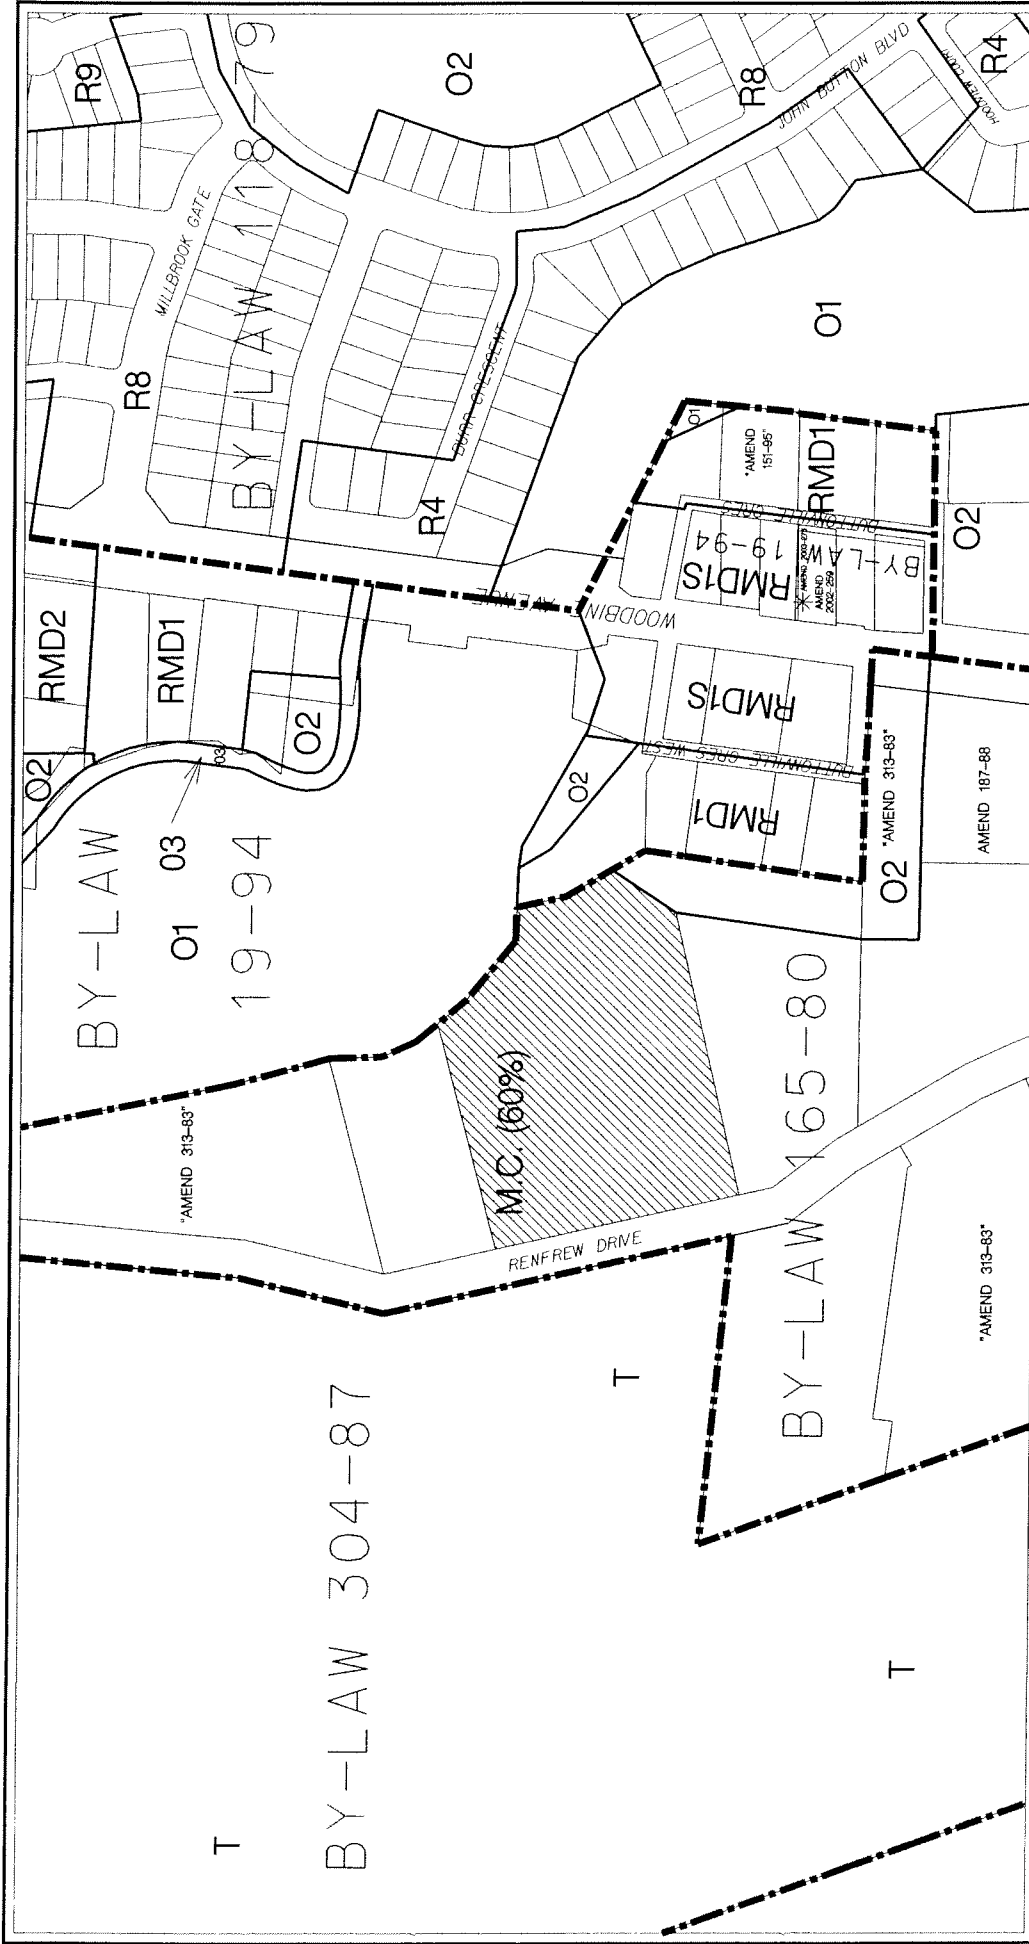

AREA CONTEXT /ZONING

APPLICANT: PEOPLES CHRISTIAN ACADEMY
245 RENFREW DRIVE

FILE No: ZA09119448(GS)




DEVELOPMENT SERVICES COMMISSION

DRAWN BY: DD CHECKED BY: GS SCALE 1:

DATE: 09/25/09

FIGURE No.2

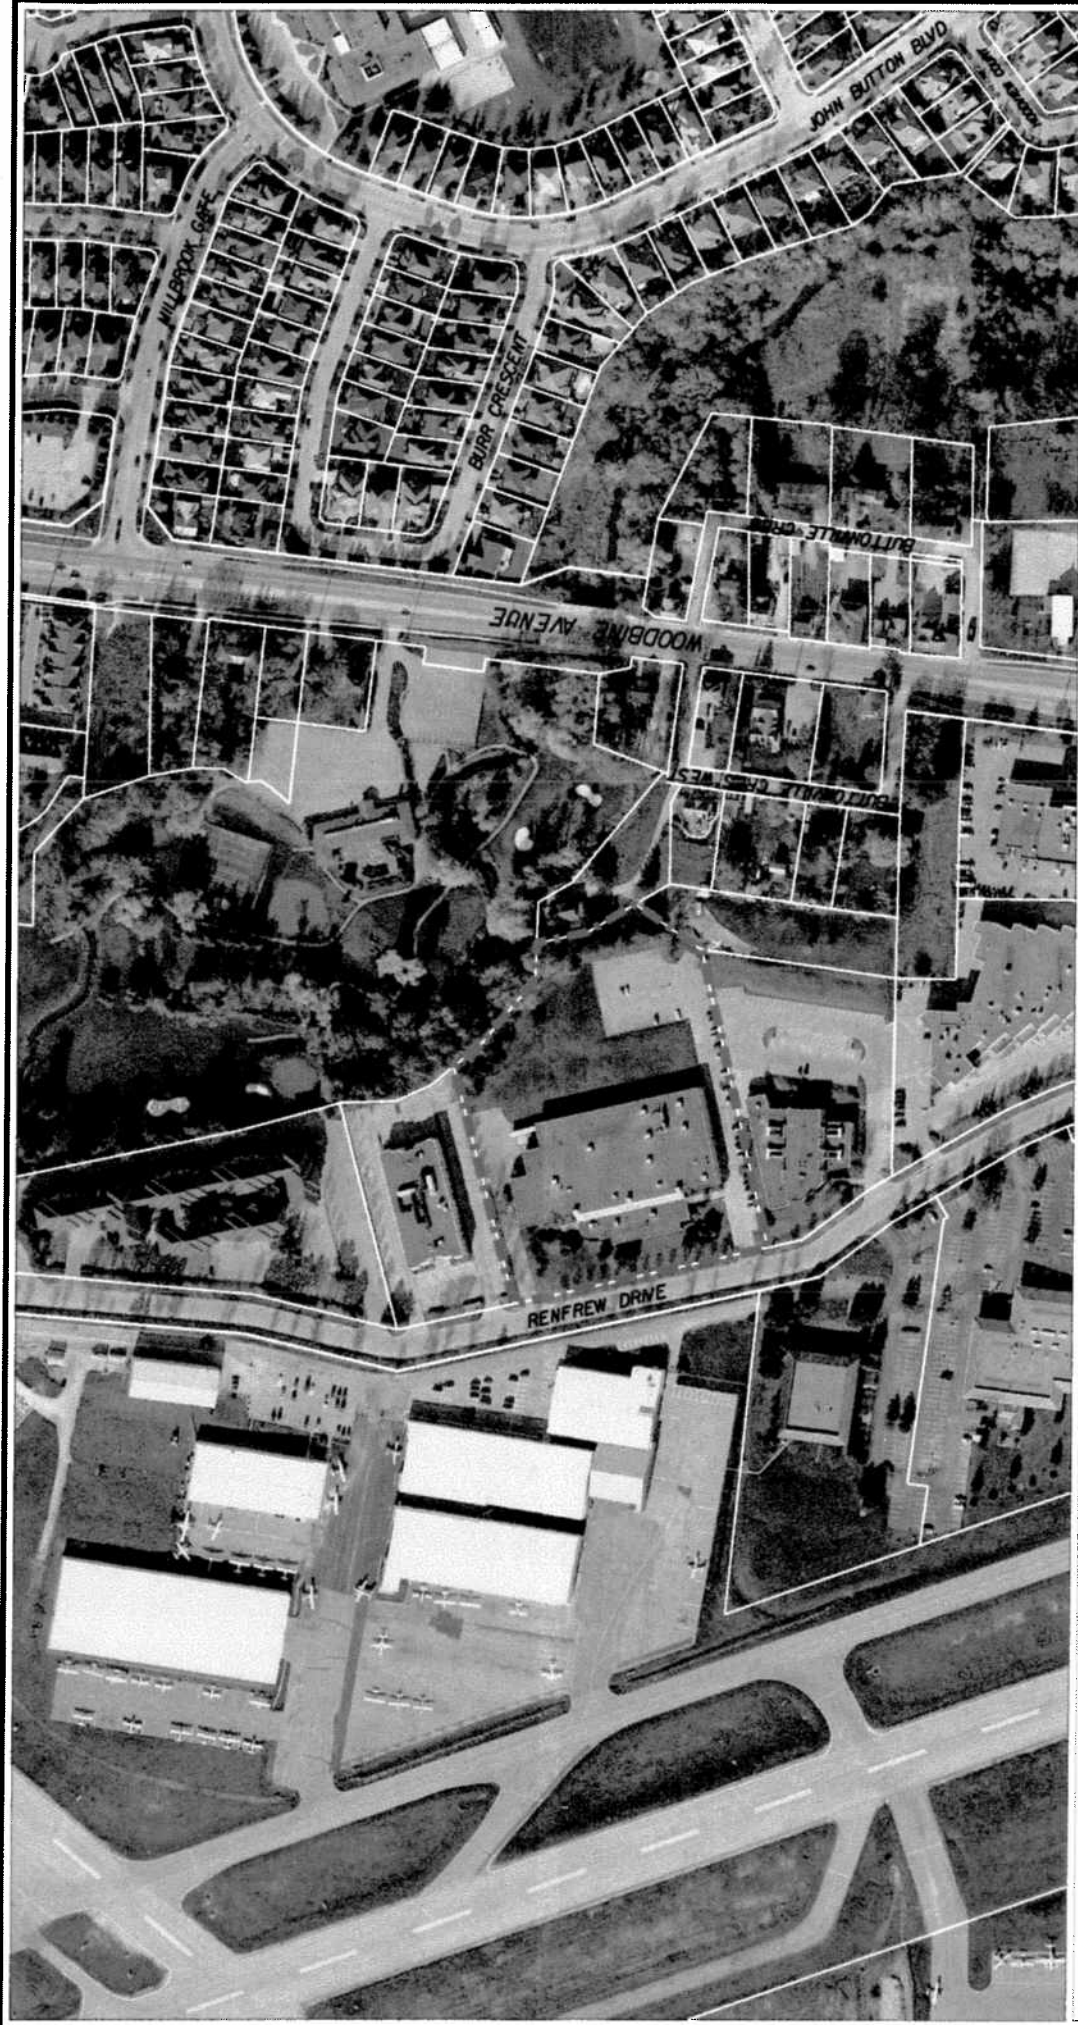

AIR PHOTO 2007

APPLICANT: PEOPLES CHRISTIAN ACADEMY
245 RENFREW DRIVE

FILE No: ZA09119448(GS)



DEVELOPMENT SERVICES COMMISSION



SUBJECT LANDS

DATE: 09/25/09


FIGURE No.3

DRAWN BY: DD CHECKED BY: GS SCALE 1:

SITE PLAN

APPLICANT: PEOPLES CHRISTIAN ACADEMY
245 RENFREW DRIVE

FILE No: ZA09119448(GS)

 

DEVELOPMENT SERVICES COMMISSION


za09119448.DGN 28/09/2009 10:48:21 AM




DATE: 09/25/09

FIGURE No.4

DRAWN BY: DD CHECKED BY: GS SCALE 1:

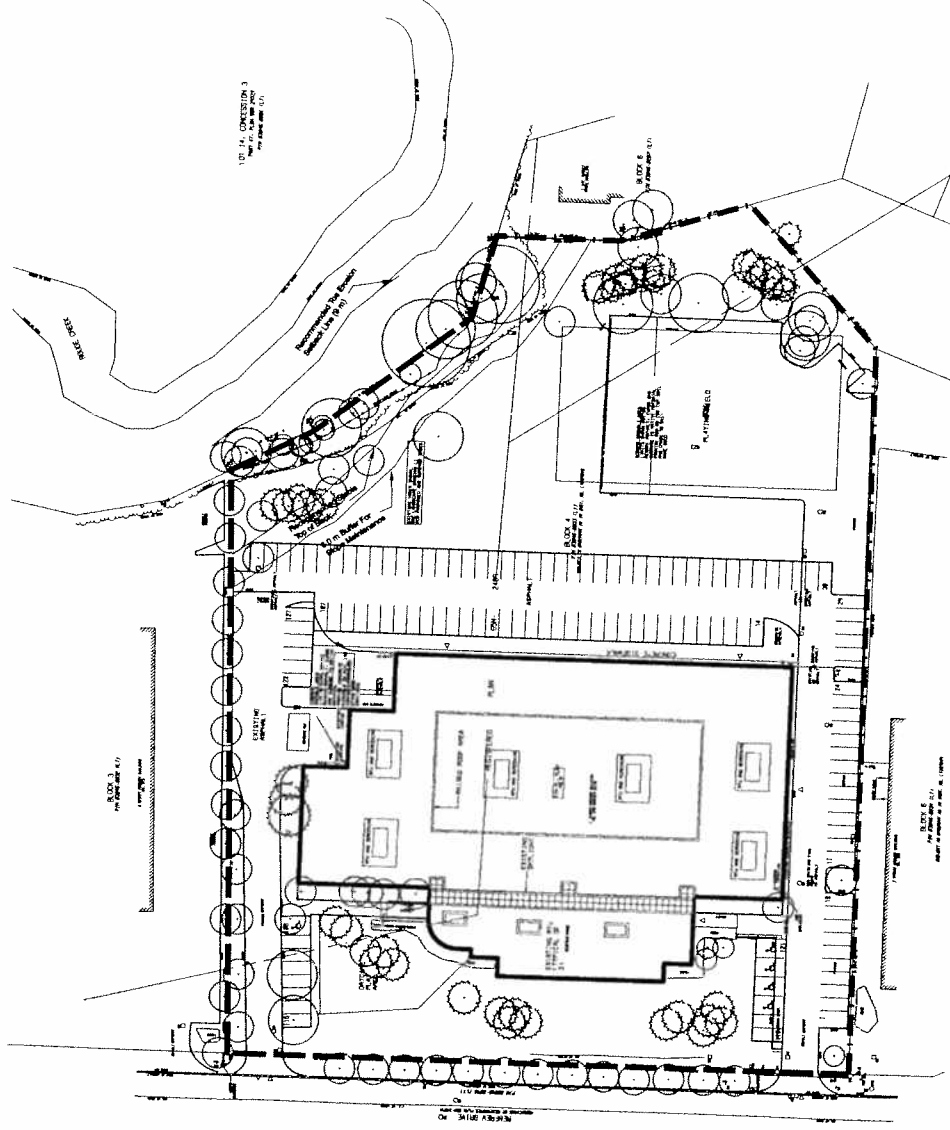

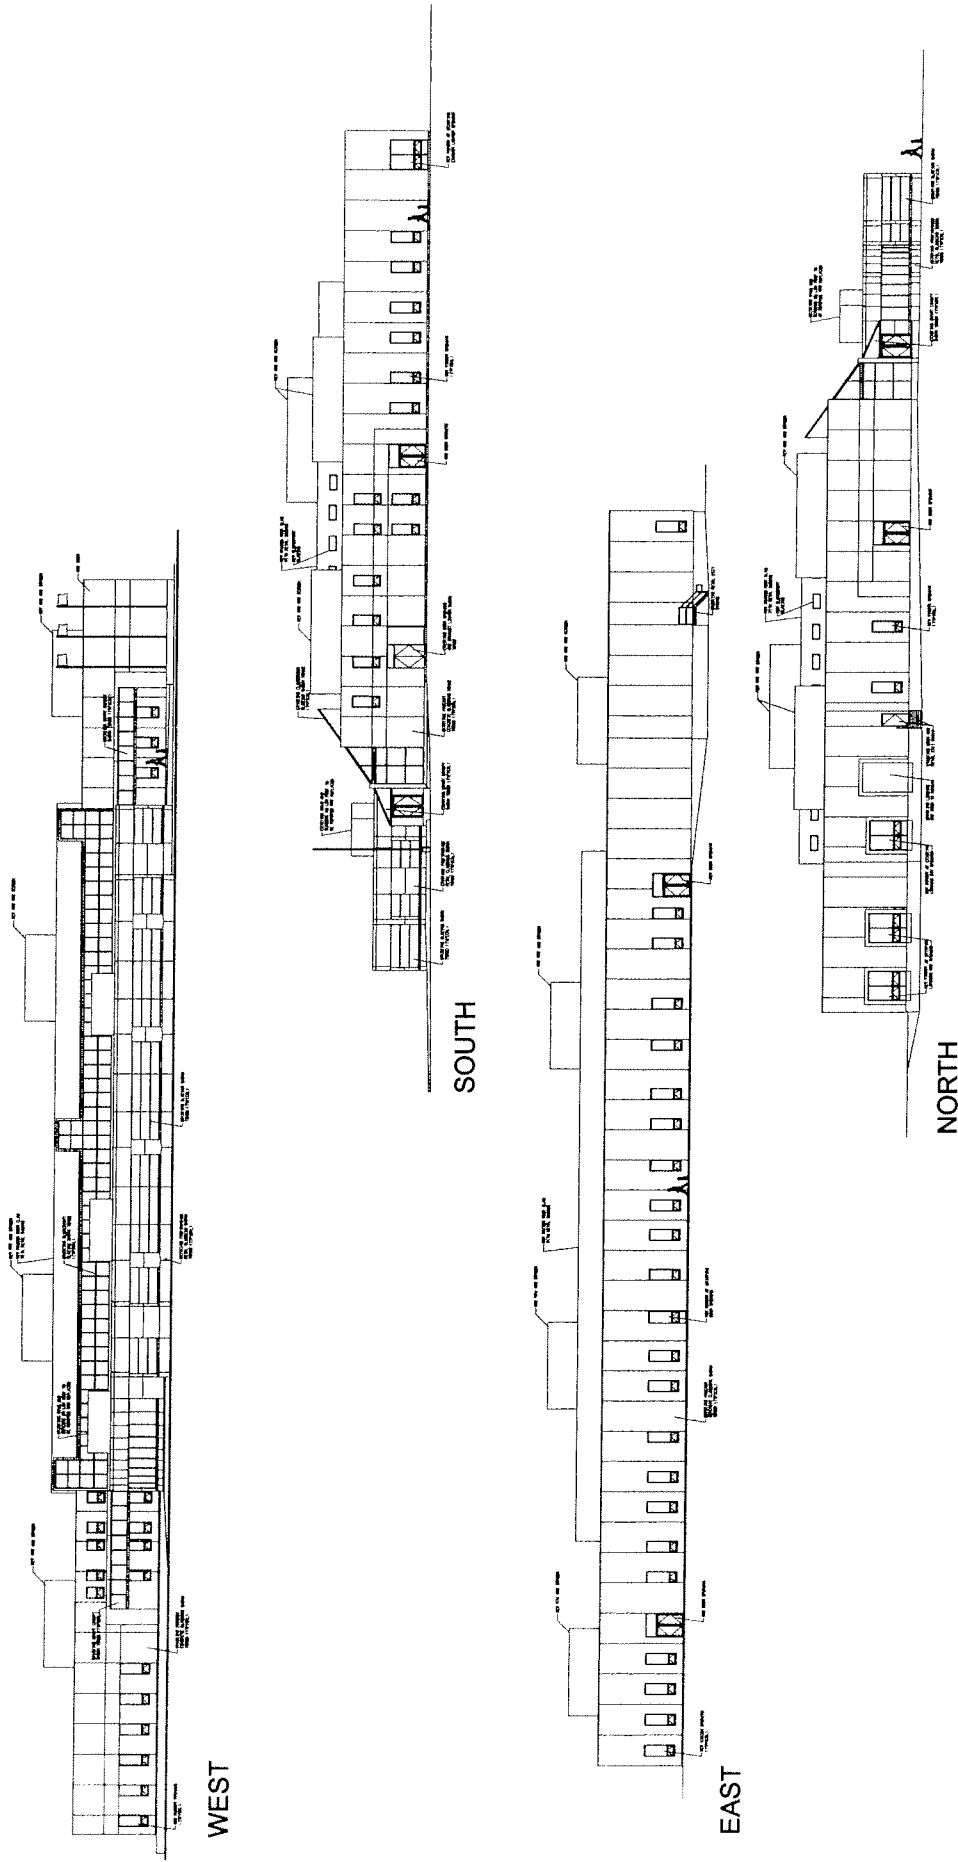

ELEVATIONS

APPLICANT: PEOPLES CHRISTIAN ACADEMY
245 RENFREW DRIVE

FILE No: ZA09119448(GS)



DEVELOPMENT SERVICES COMMISSION

DATE: 09/28/09

FIGURE No.5

DRAWN BY: DD CHECKED BY: GS