


APPENDIX “B”

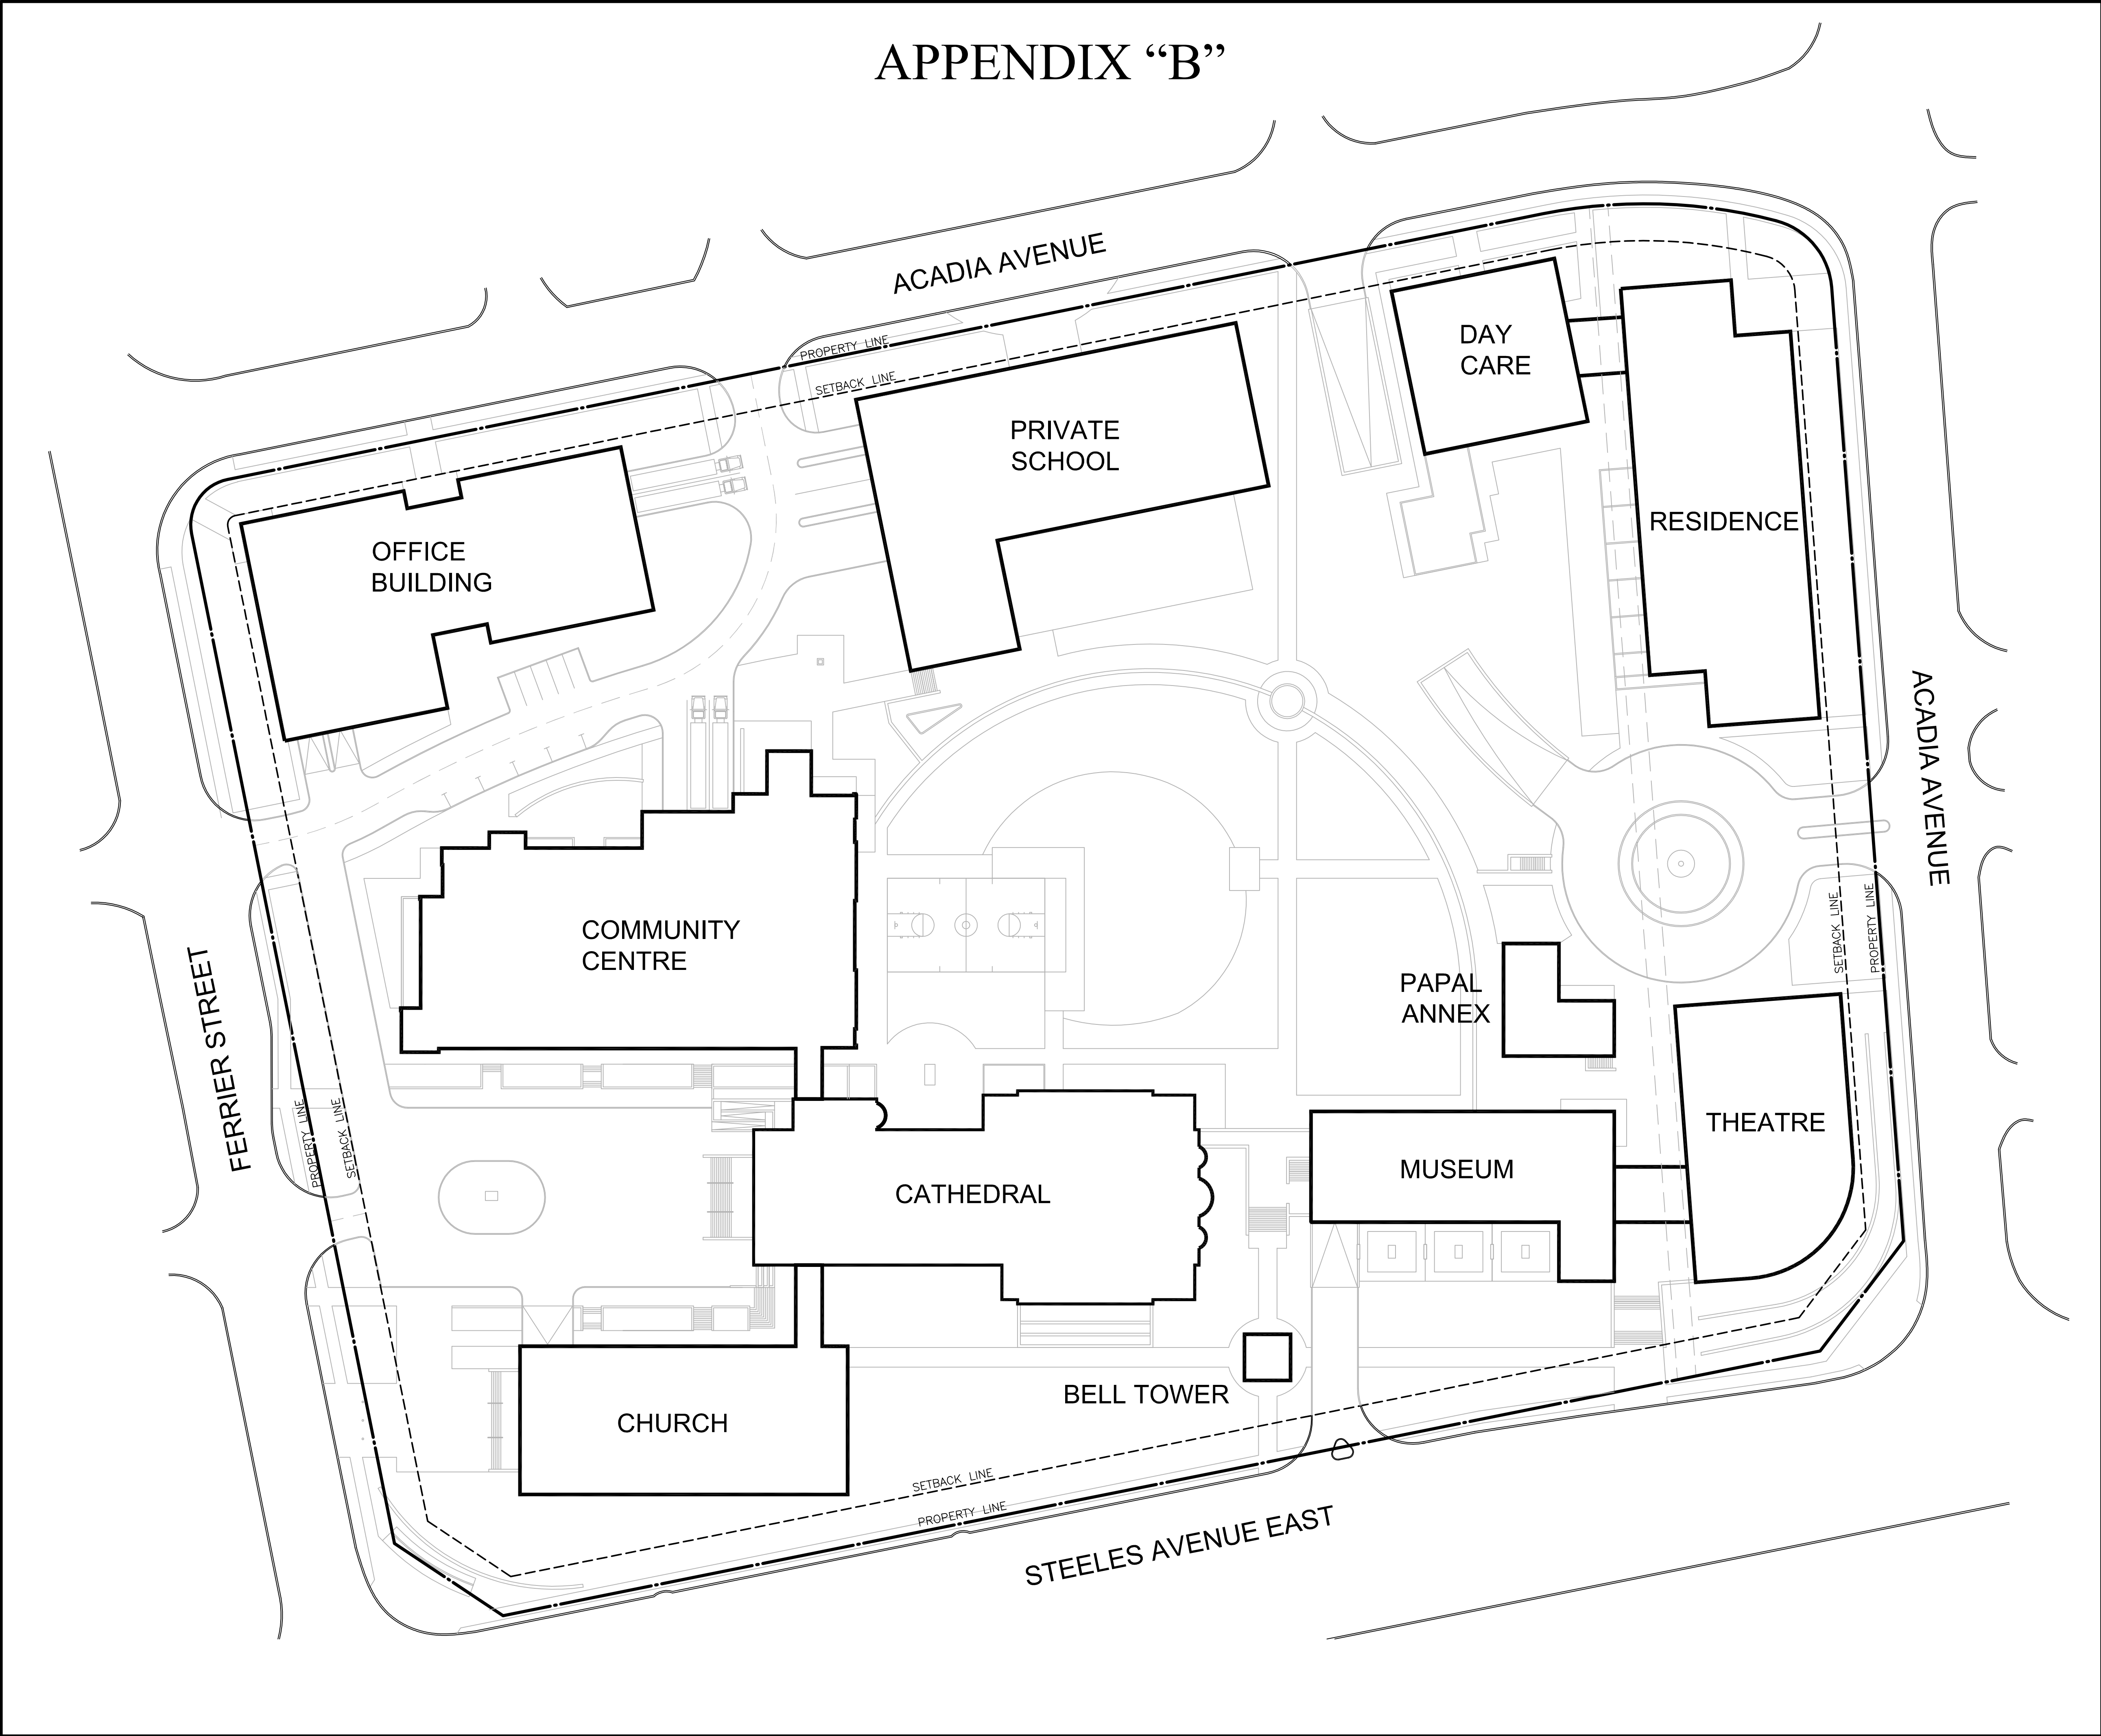

DATE	ISSUED FOR	REV
02/29/08	ISSUED FOR SITE PLAN CONTROL	0
JUL 21, 2009	ISSUED TO TOWN OF MARKHAM FOR REVISED SPCA	A

Key Plan N.T.S.

NORR
An Ingenium Group Company
NORR Limited
Architects and Engineers
175 Bloor Street East
North Tower, 15th Floor
Toronto, Ontario
Canada M4W 3R8
T 416 929 0200
F 416 929 3635

This drawing has been prepared solely for the use of the client and there are no representations of any kind made by NORR Limited to any party, with whom NORR Limited has not entered into a contract.

This drawing shall not be used for construction purposes until the seal, appearing hereon is signed and dated by the Architect or Engineer.

North Arrow

DETAIL NUMBER

LOCATION OR DETAIL SHEET

Project Manager PN	Drawn GH
Project Leader DC	Checked PN
Date 02/23/08	Scale 1:500

Client
St. Mark's
Coptic Church
Scarborough, Ontario

Project
St. Mark's Coptic
Canadian Village
Stage 1

Drawing Title
Concept Masterplan

Check Scale (may be photo reduced)
0 1 inch 0 10 mm

Project No. H06148	Drawing No. A0-02
-----------------------	----------------------