



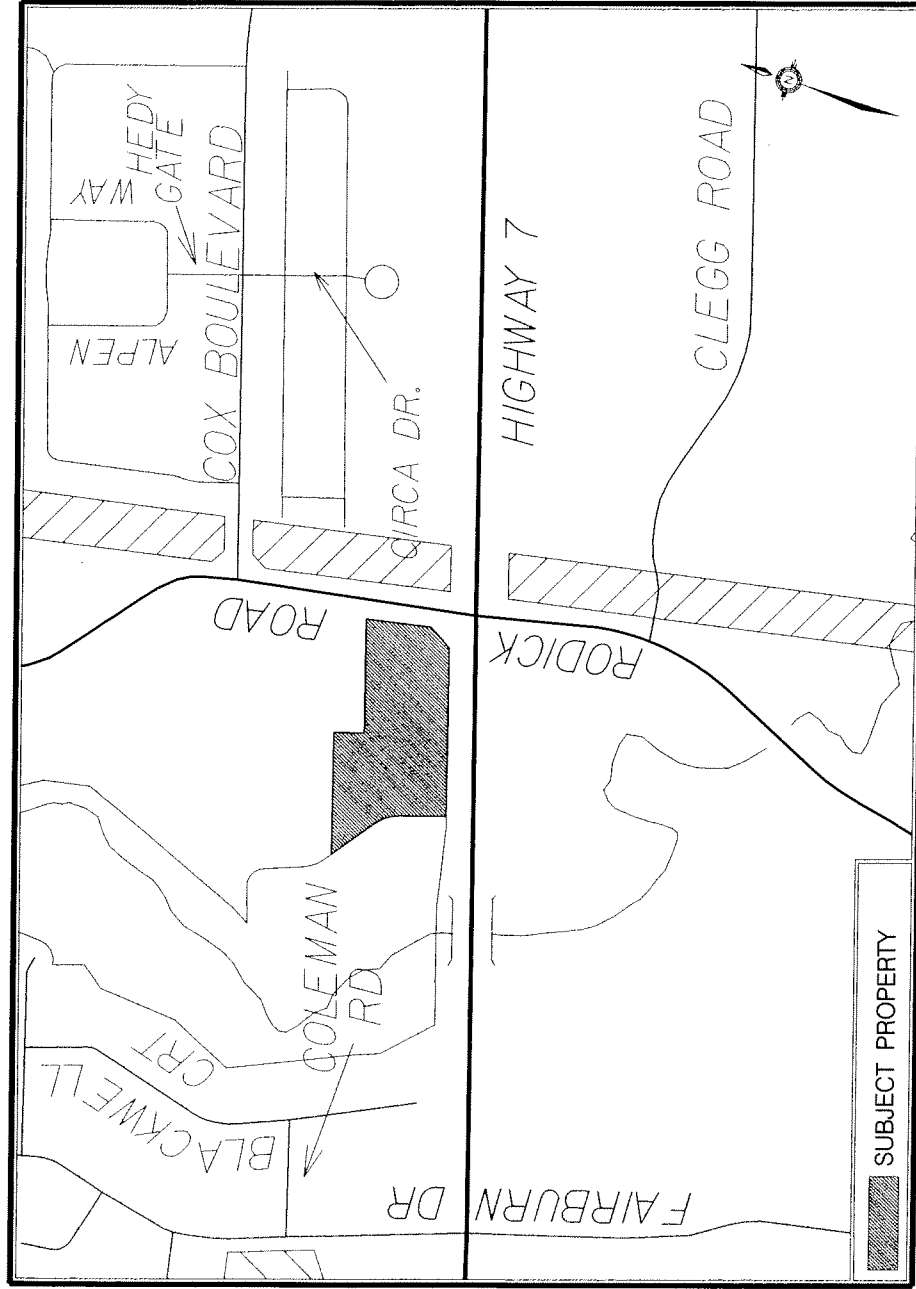

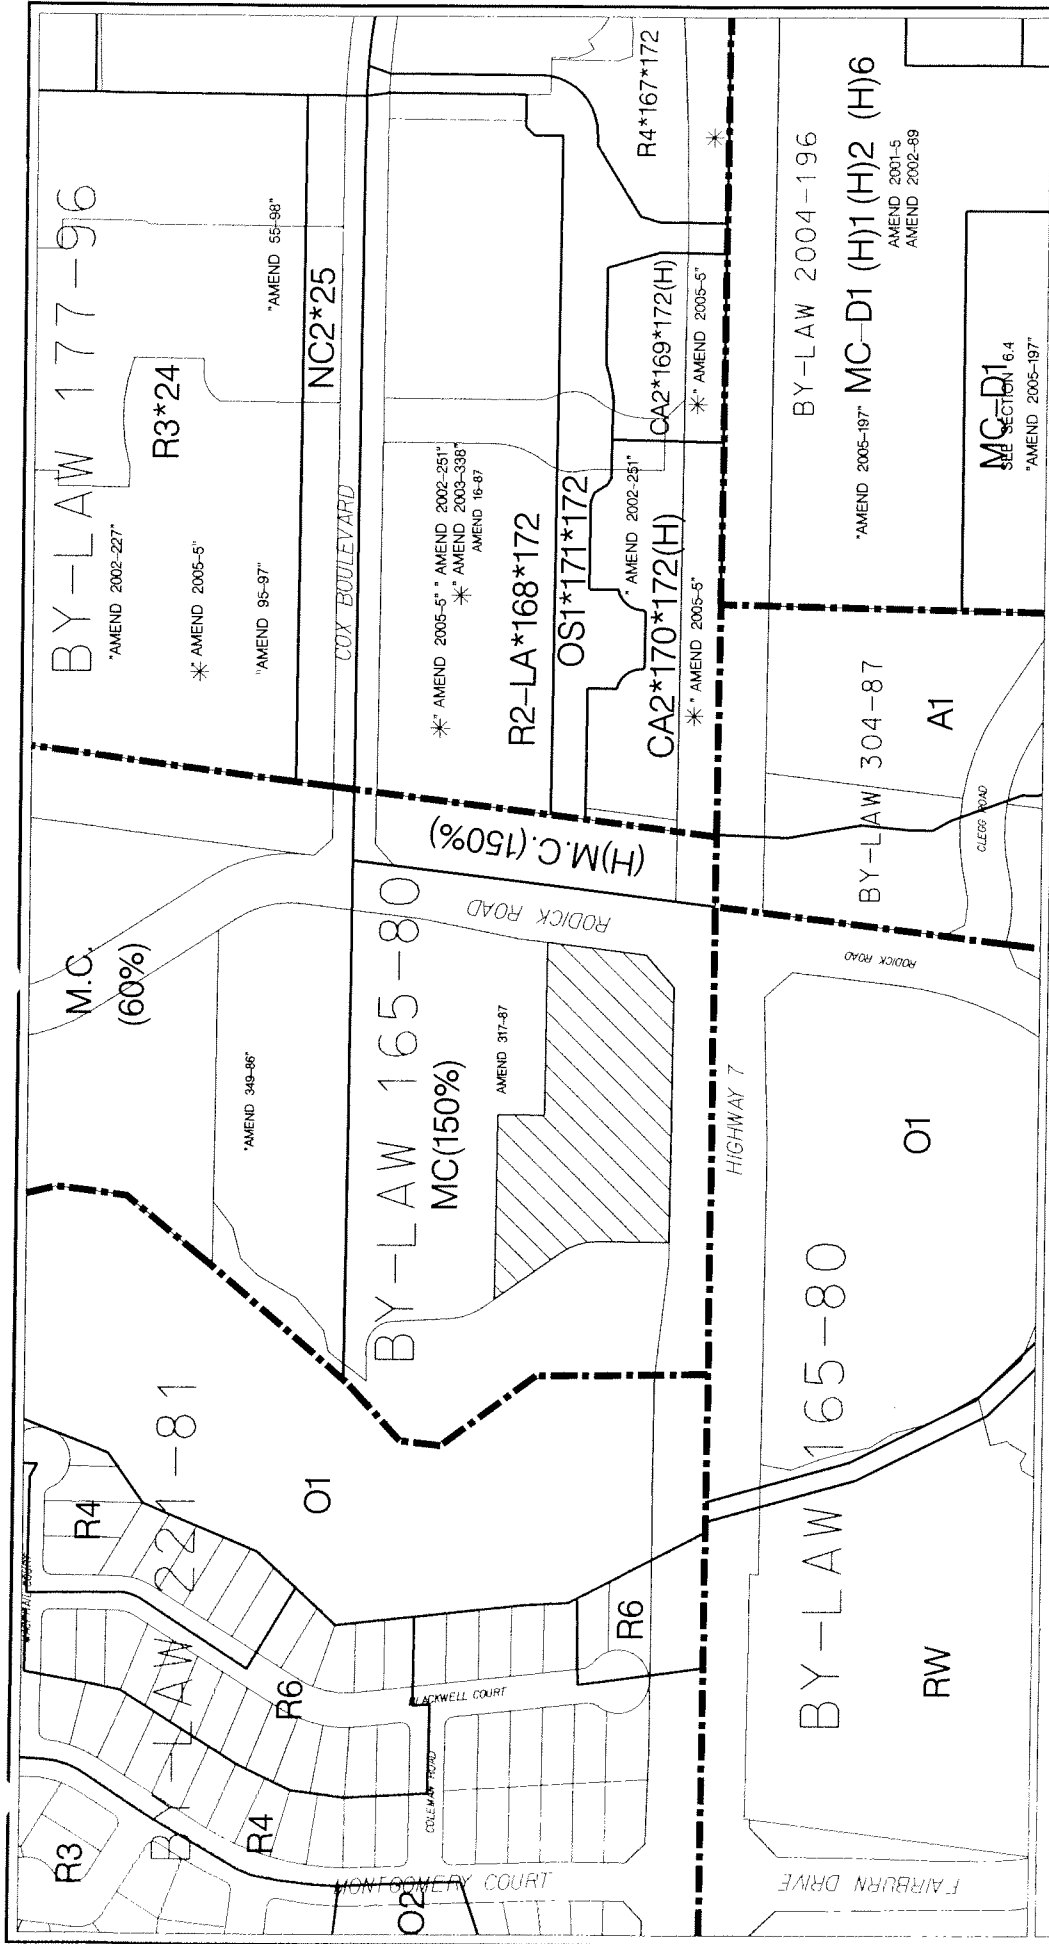

AREA CONTEXT/ZONING


APPLICANT: COPTIC CHURCH
1050 RODICK ROAD

FILE No: ZA09126639(SH)



DEVELOPMENT SERVICES COMMISSION


ZA09126639.DGN 25/03/2010 11:51:03 AM

 

DATE: 03/25/10

FIGURE No.2

DRAWN BY: DD CHECKED BY: S SCALE 1:

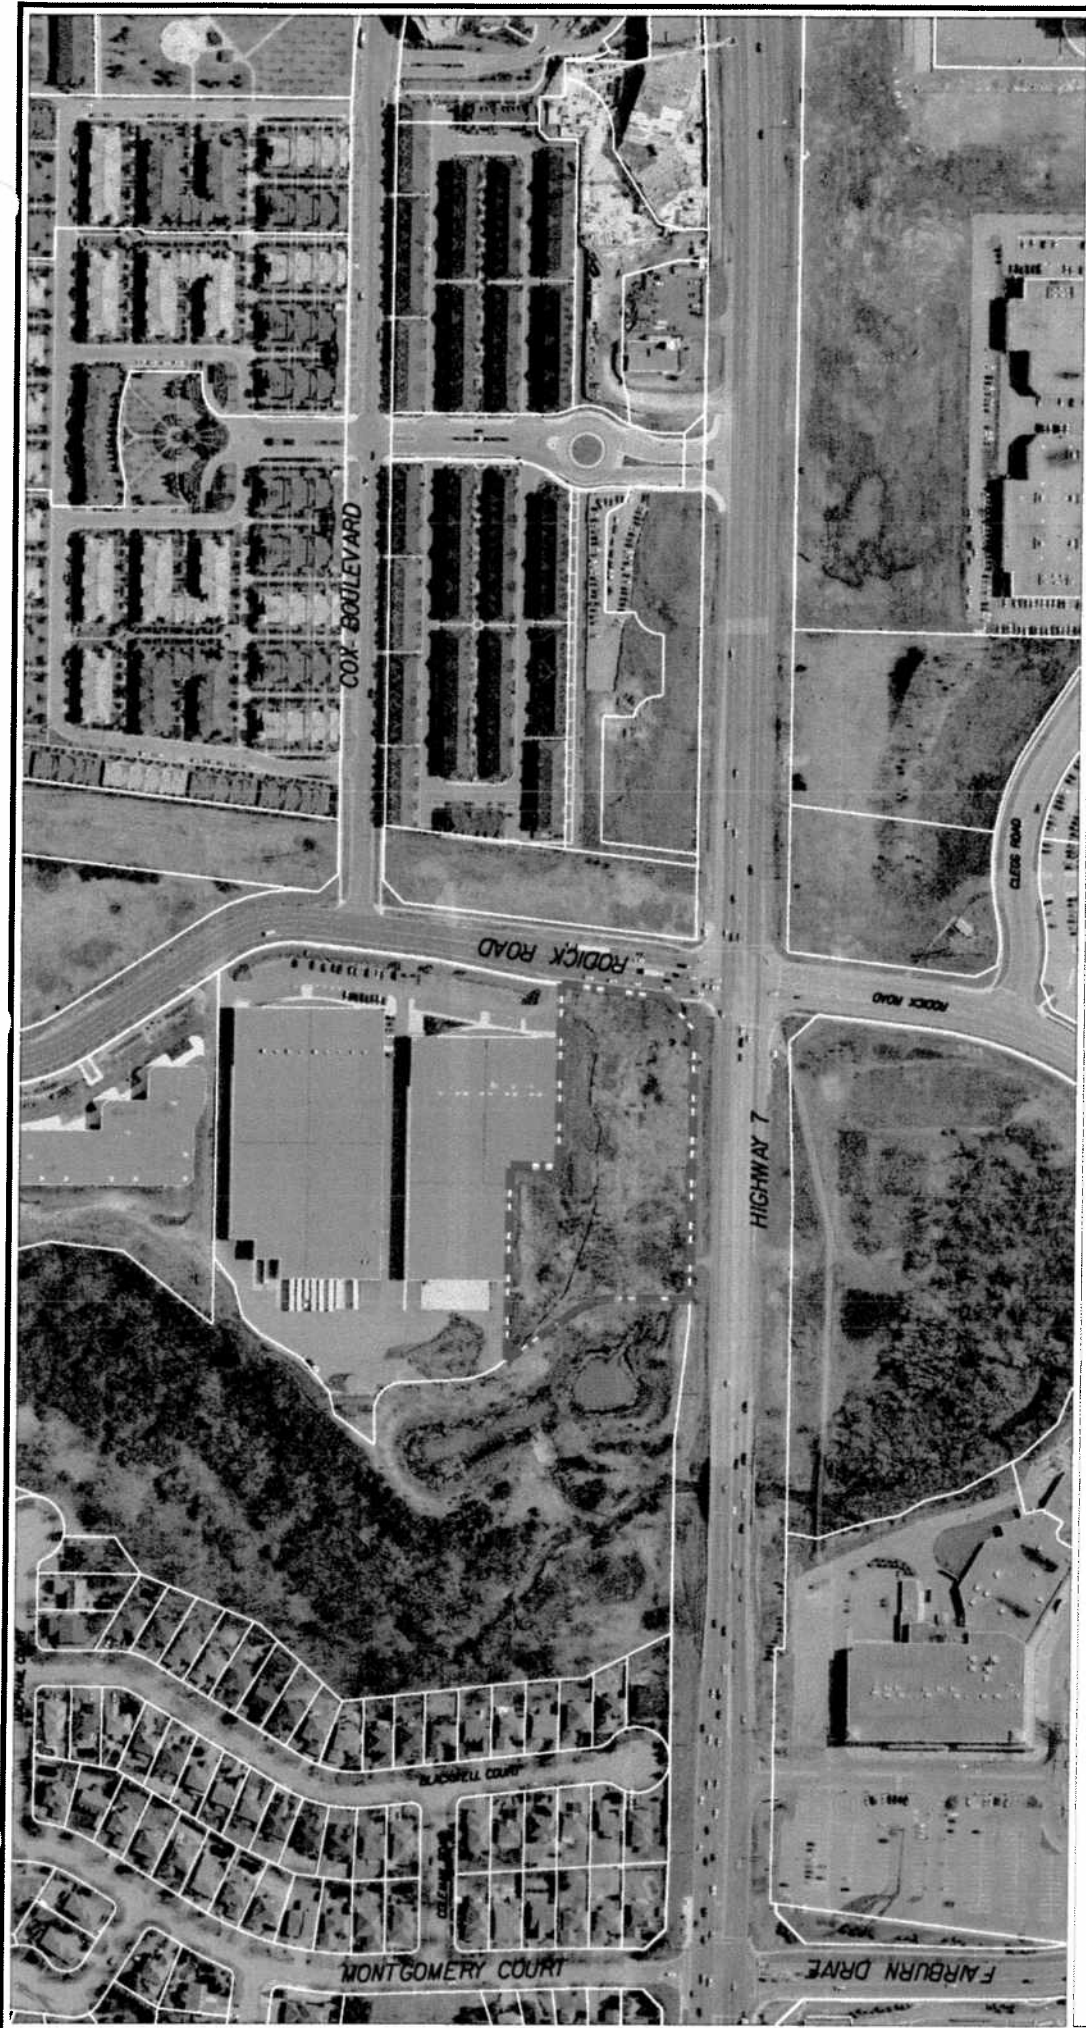


AERIAL PHOTO 2009

APPLICANT: COPTIC CHURCH
1050 RODICK ROAD

FILE No: ZA09126639(SH)



DEVELOPMENT SERVICES COMMISSION

 


SUBJECT LANDS



DATE: 03/25/10

DRAWN BY: DD CHECKED BY: S SCALE 1:

FIGURE No.3

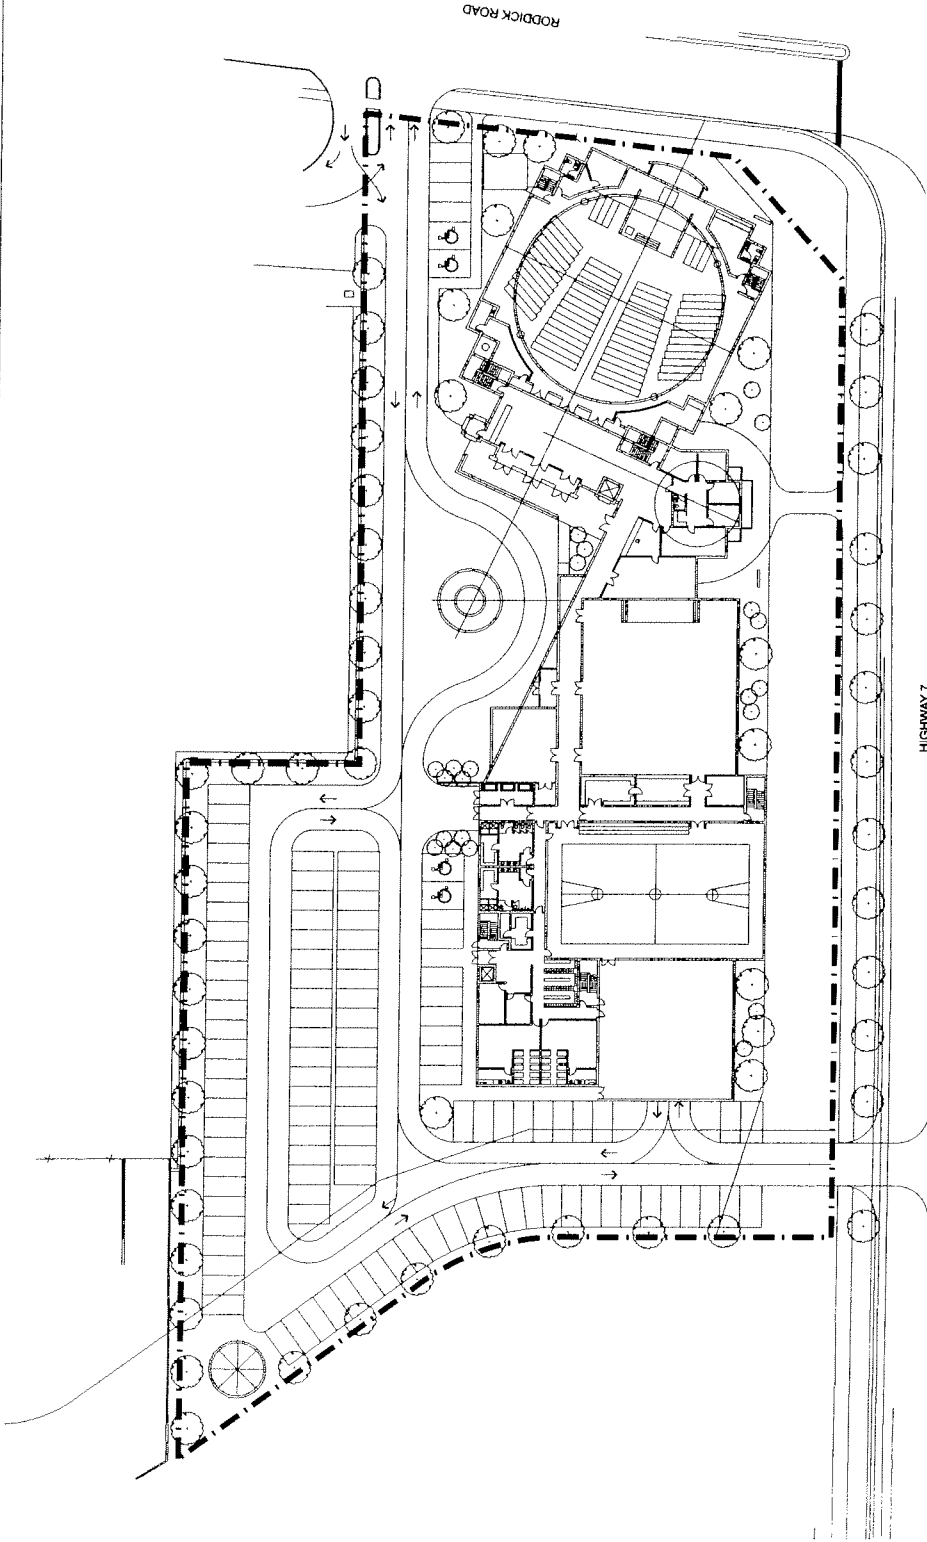

SITE PLAN

APPLICANT: COPTIC CHURCH
1050 RODDICK ROAD

FILE No: ZA09126639(SH)



DEVELOPMENT SERVICES COMMISSION

ZA09126639.DGN 01/04/2010 11:21:21 AM




SUBJECT LANDS

DATE: 04/01/10

FIGURE No.4

DRAWN BY: DD CHECKED BY: S SCALE 1:

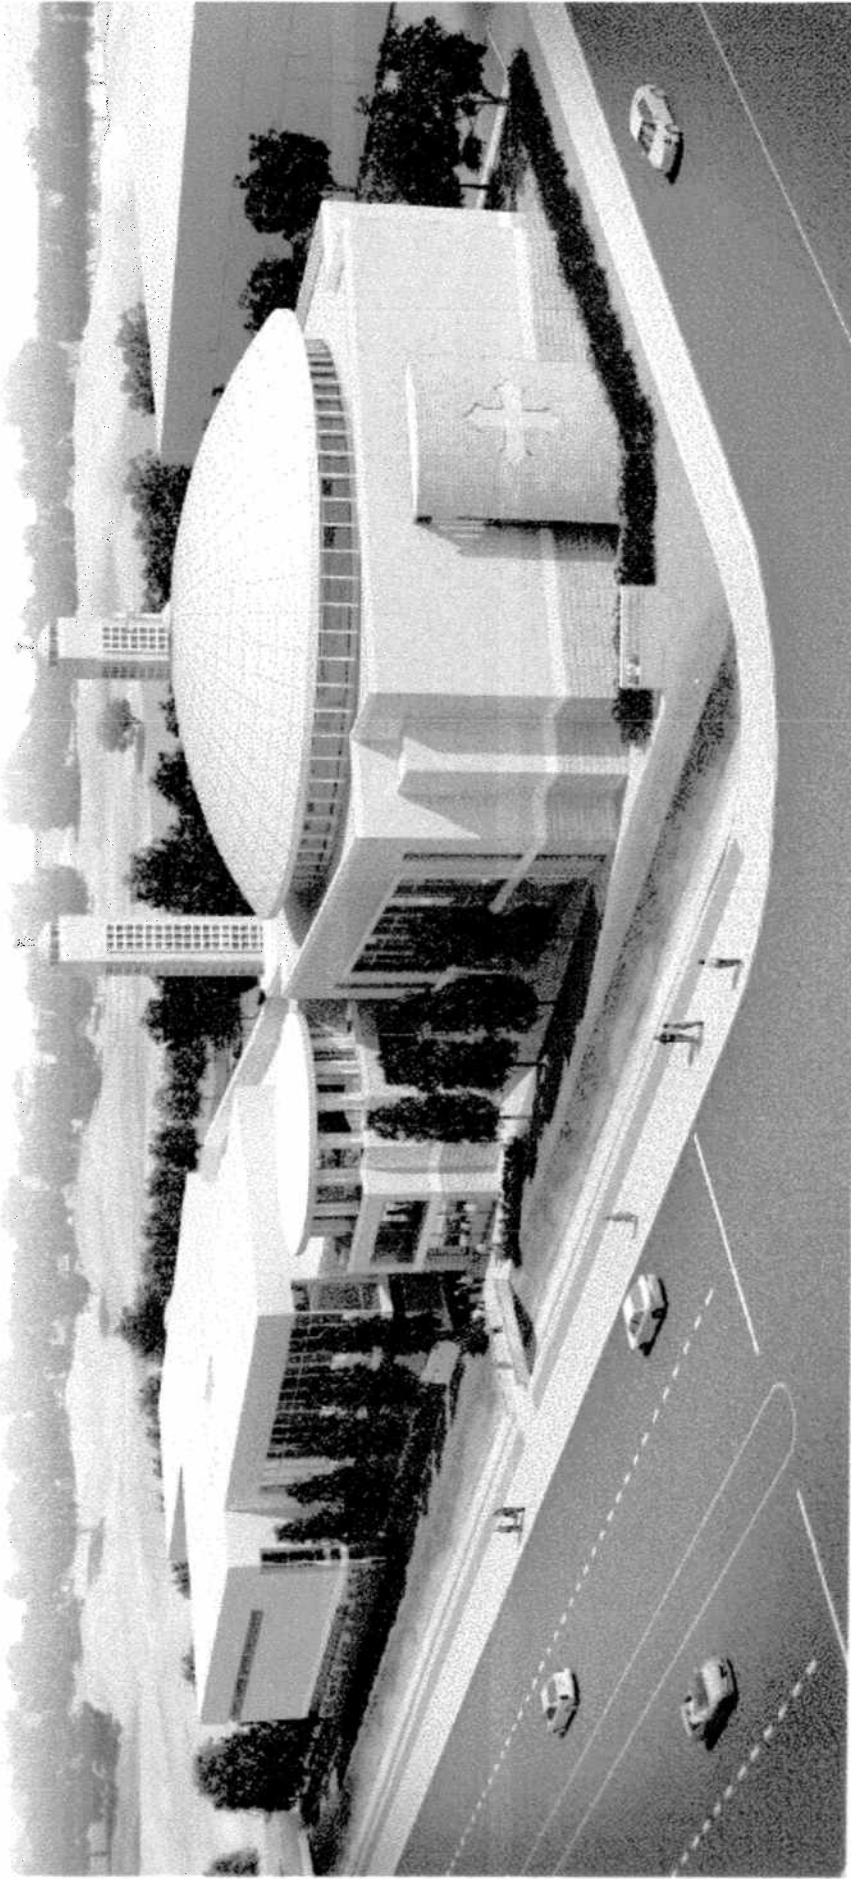

CONCEPT PLAN

APPLICANT: COPTIC CHURCH
1050 RODICK ROAD

FILE No: ZA09126639(SH)



DEVELOPMENT SERVICES COMMISSION

DATE: 04/01/10

DRAWN BY: DD CHECKED BY: S SCALE 1:

FIGURE No.5