



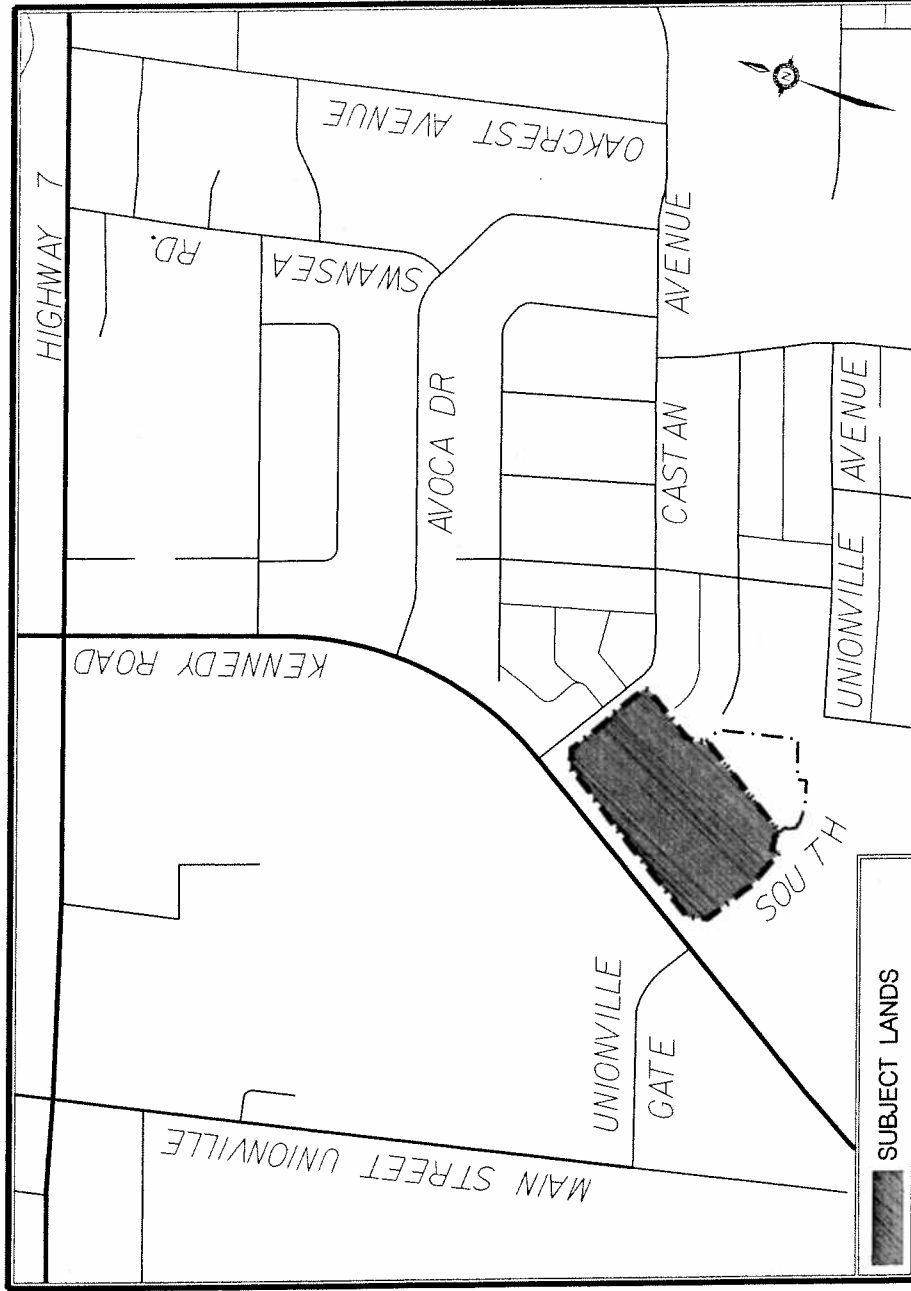

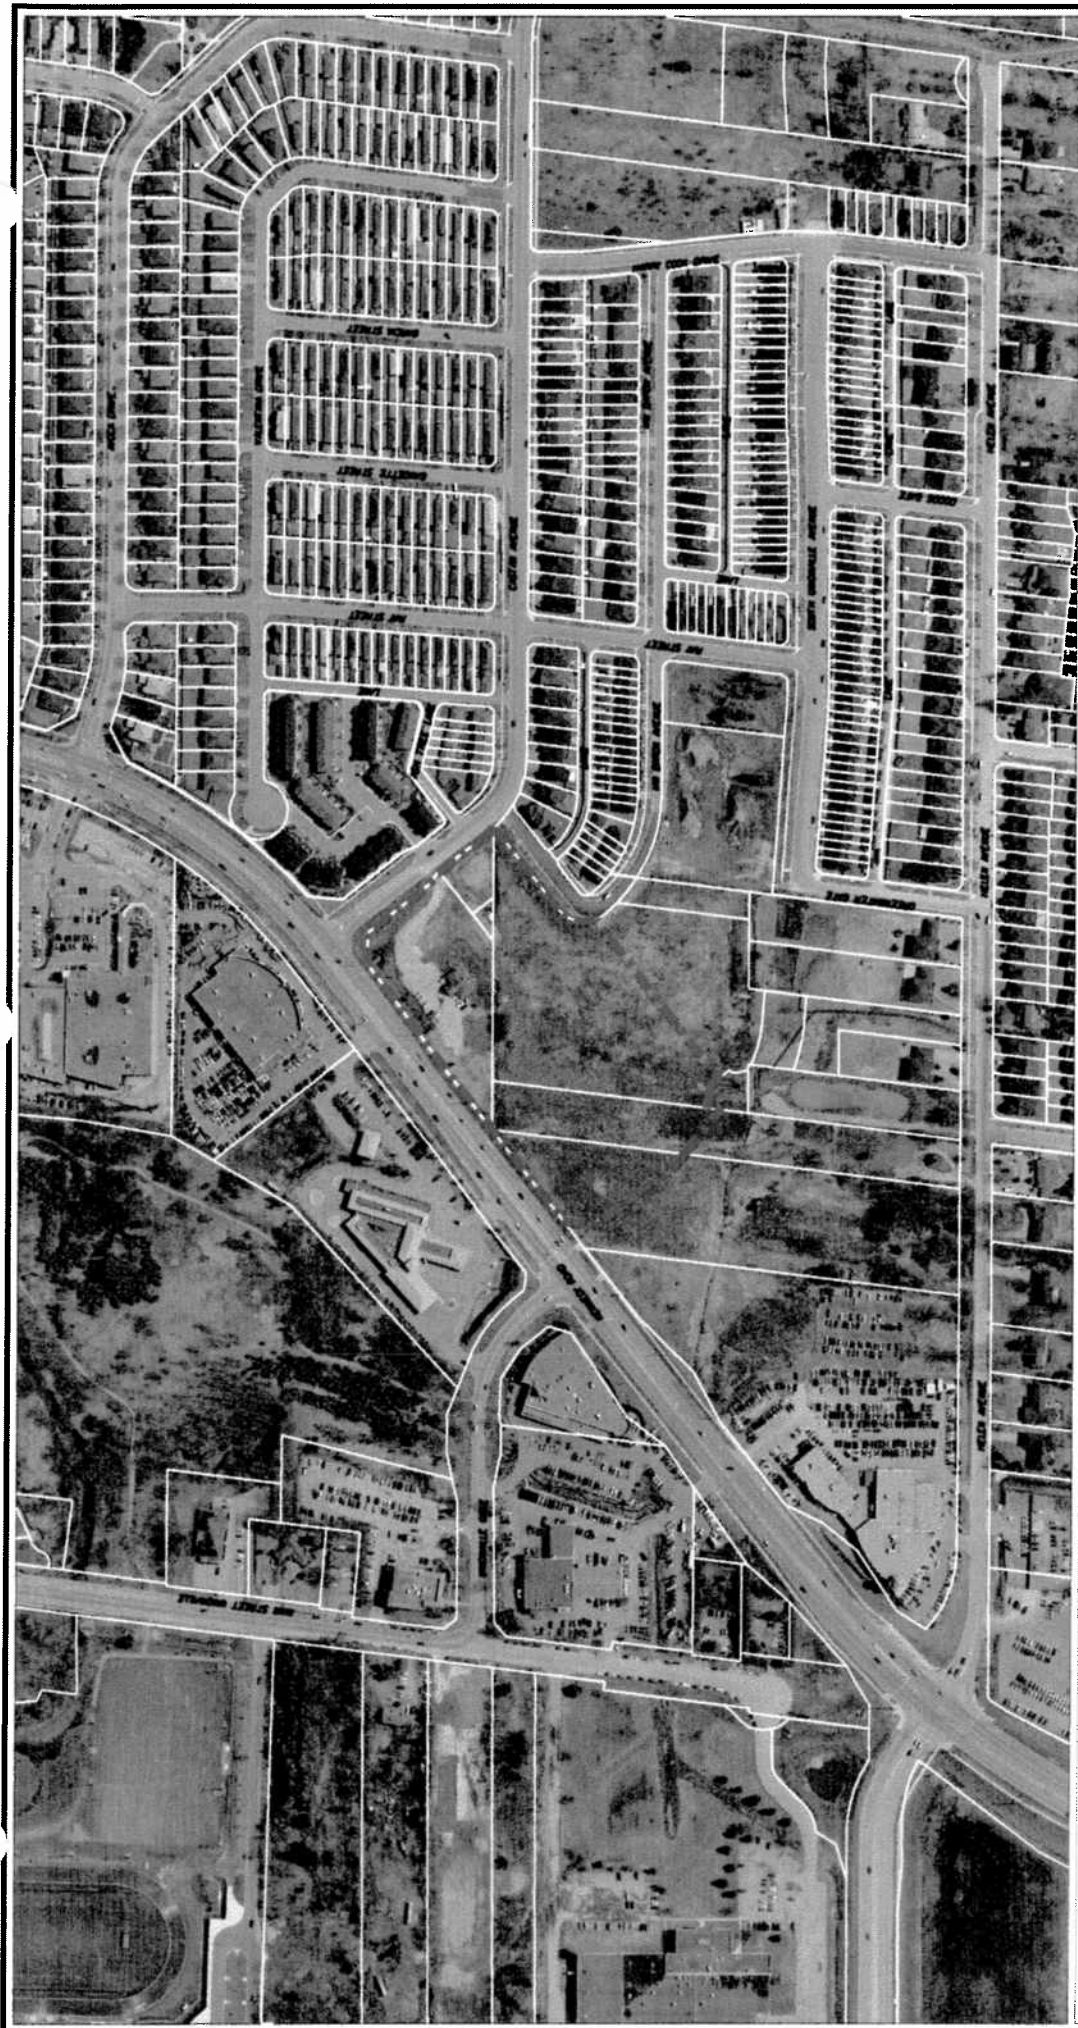


AIR PHOTO 2009

APPLICANT: JADE-KENNEDY DEVELOPMENT CORPORATION
(SOUTH UNIONVILLE SQUARE)

FILE No: OP09129423(SH)



DEVELOPMENT SERVICES COMMISSION

 


SUBJECT LANDS

DATE: 02/24/10

DRAWN BY: DD CHECKED BY: SH SCALE 1:

FIGURE No.2

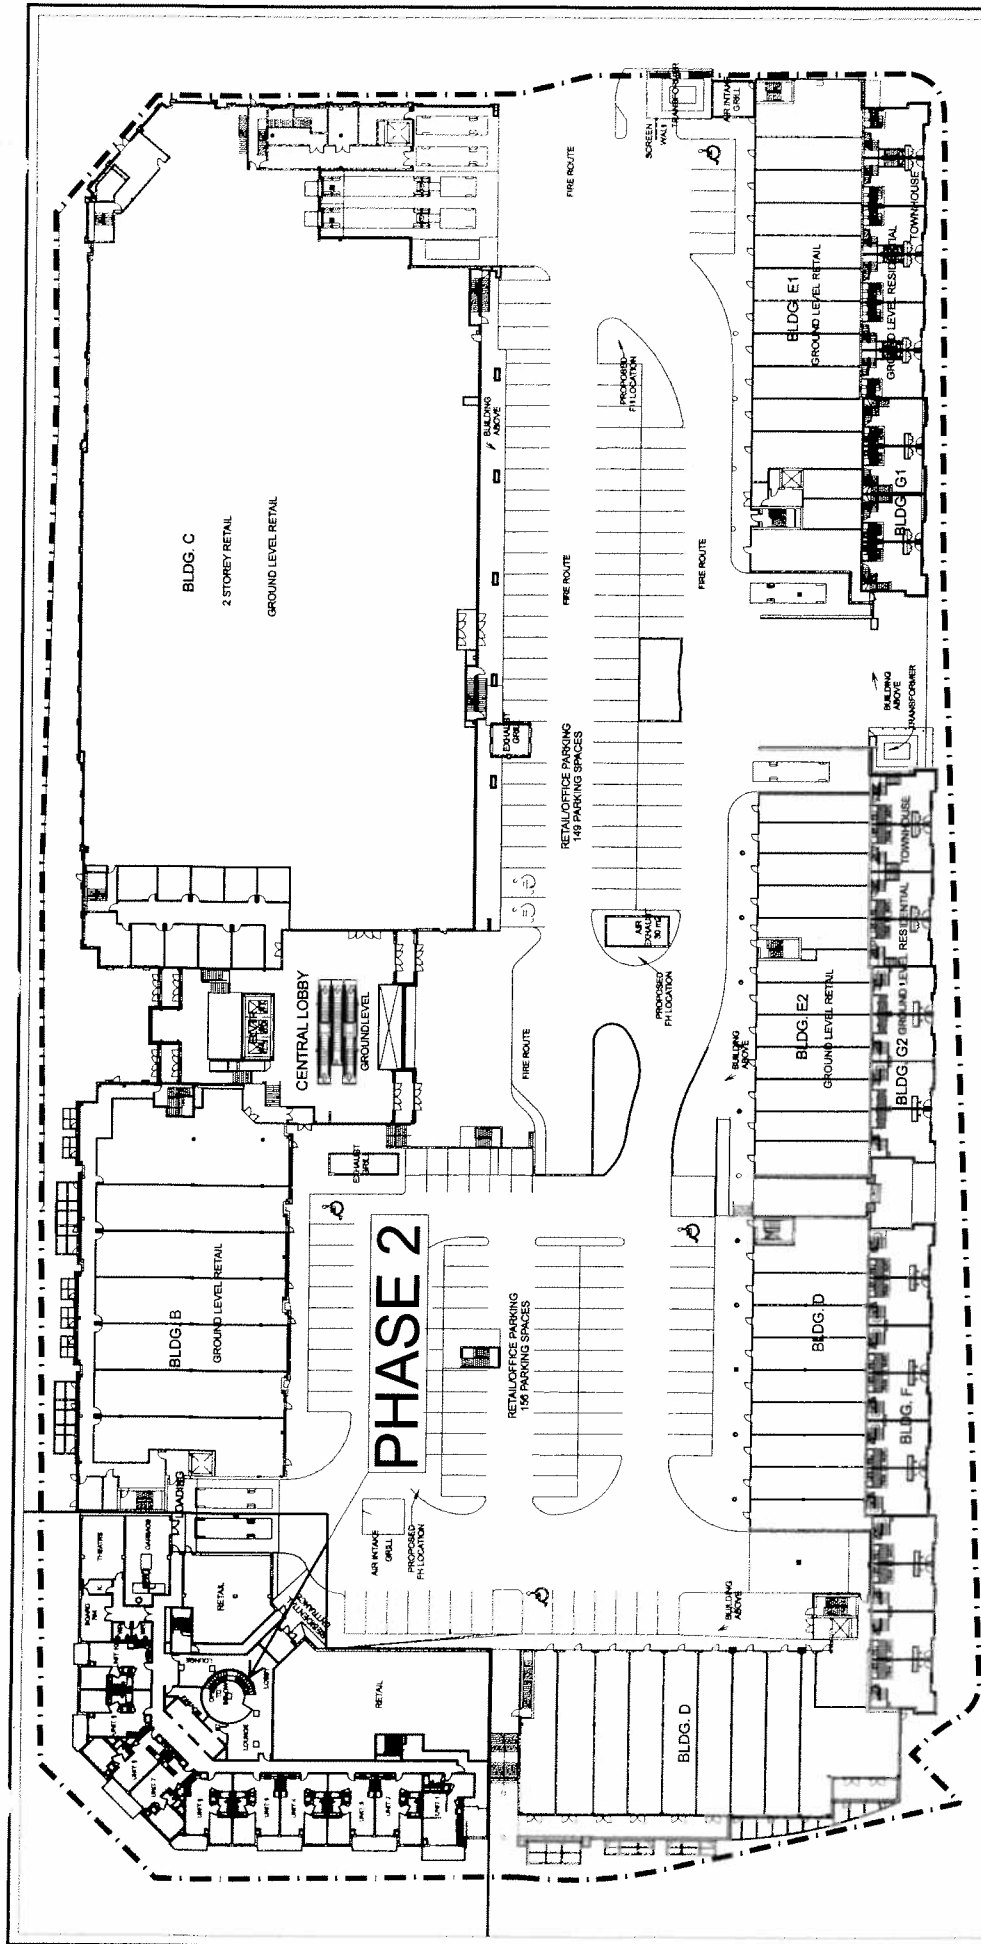

SITE PLAN

APPLICANT: JADE-KENNEDY DEVELOPMENT CORPORATION
(SOUTH UNIONVILLE SQUARE)

FILE No: OP09129423(SH)




DEVELOPMENT SERVICES COMMISSION

DATE: 02/24/10

DRAWN BY: DD CHECKED BY: SH SCALE 1:

FIGURE No. 4

SUBJECT LANDS

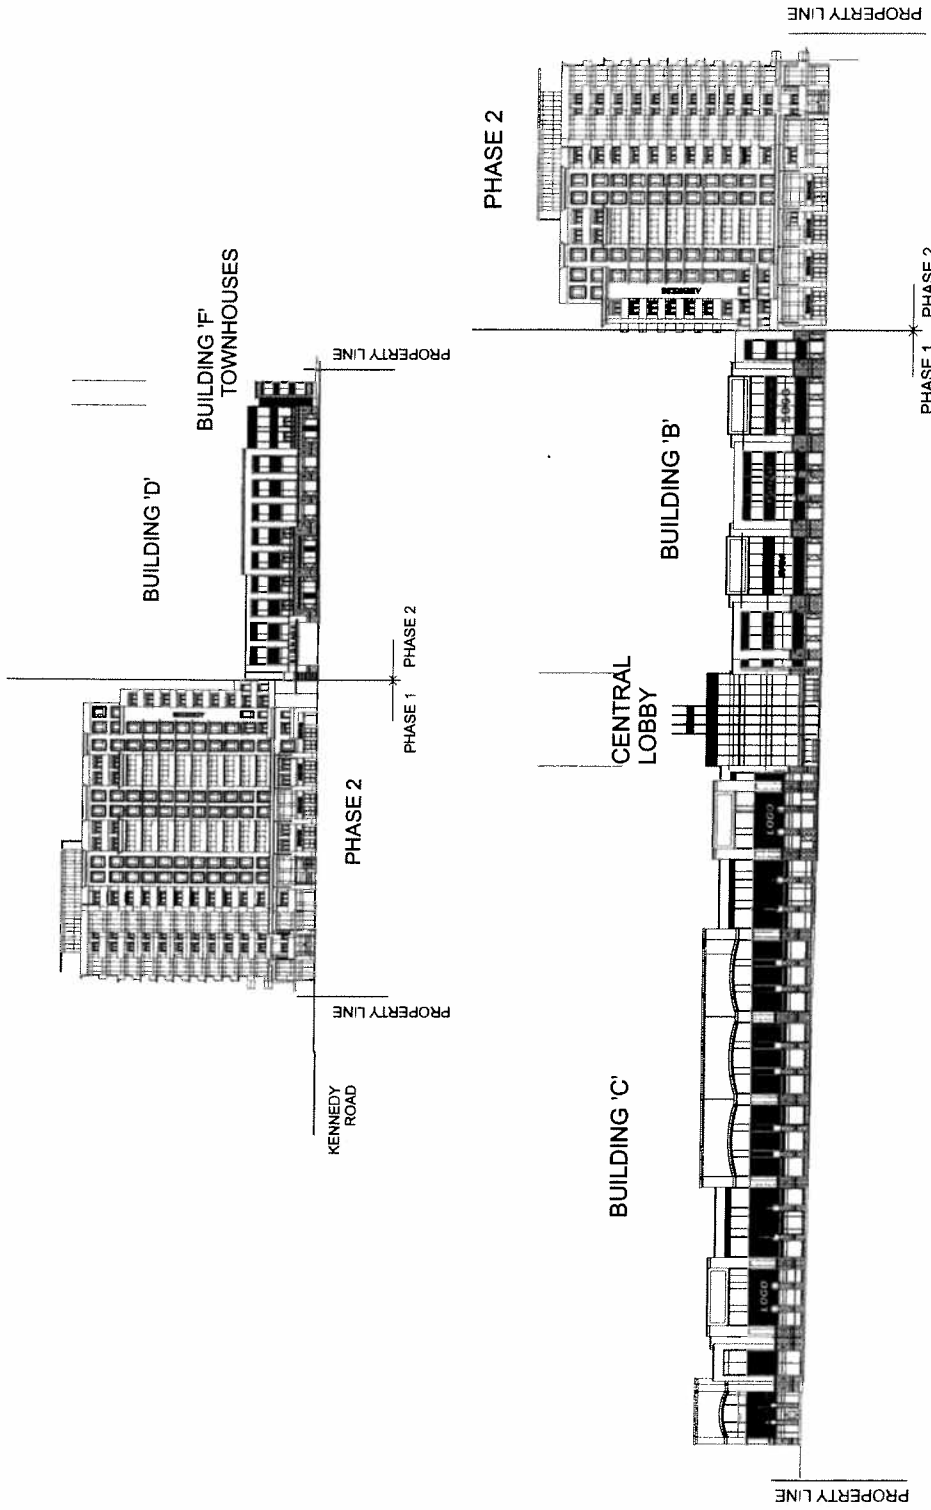

ELEVATIONS

APPLICANT: JADE-KENNEDY DEVELOPMENT CORPORATION
(SOUTH UNIONVILLE SQUARE)

FILE No: OP09129423(SH)



DEVELOPMENT SERVICES COMMISSION

OP09129423.dgn 01/03/2010 11:06:58 AM

DATE: 02/24/10

DRAWN BY: DD CHECKED BY: SH SCALE 1:

FIGURE No.5