


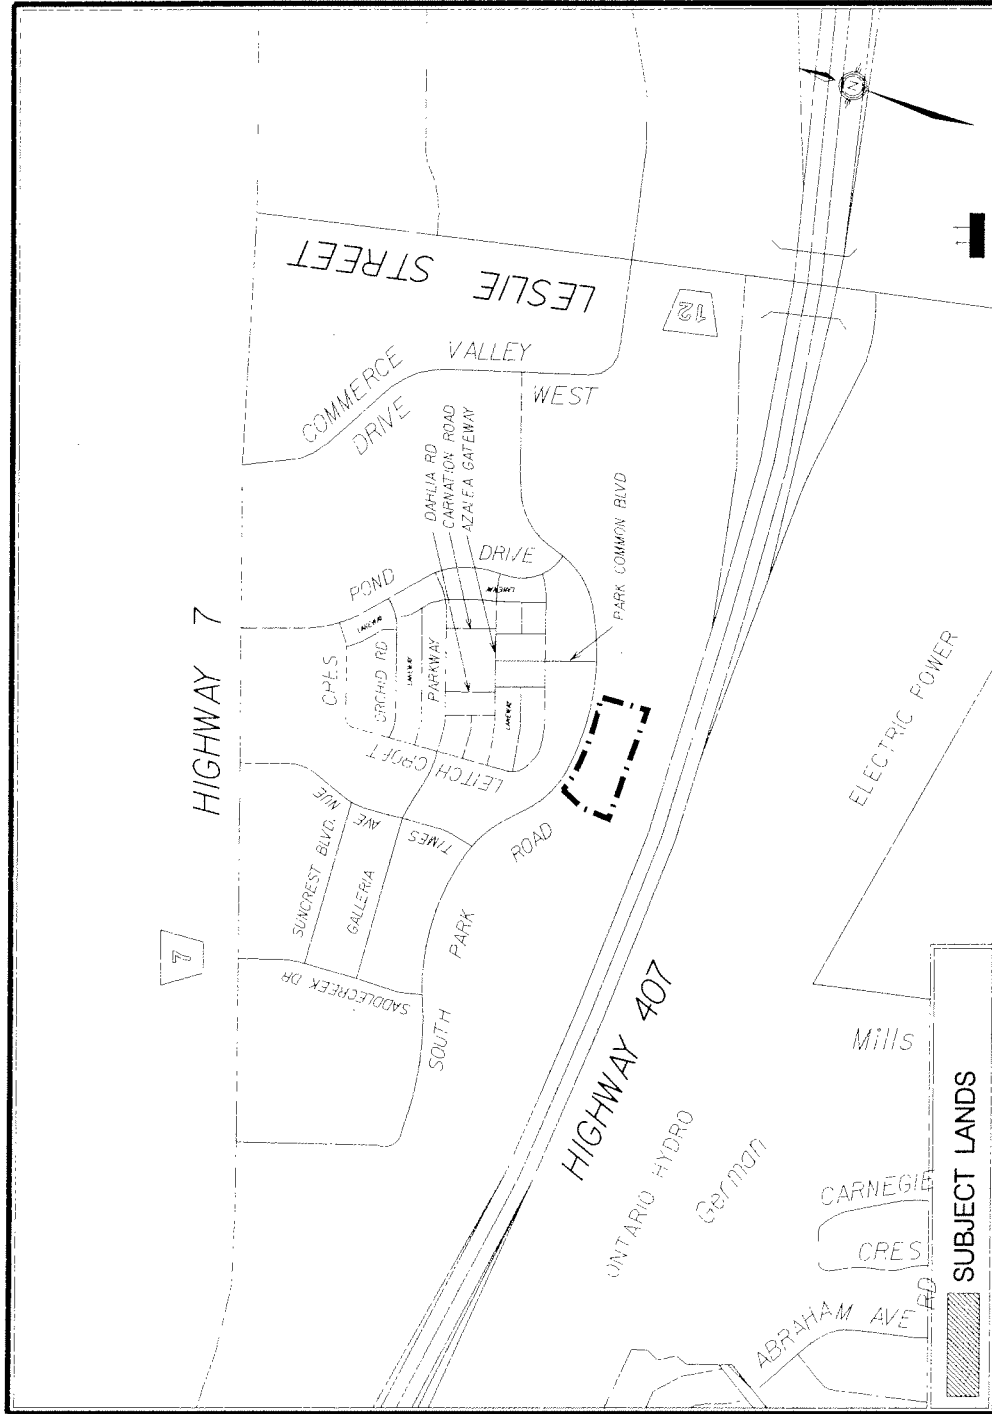



AIR PHOTO 2009

APPLICANT: TIMES GROUP CORP.
PART 2 65R-31766 AND
PART OF BLOCK 50 PLAN 65M-3226
FILE No: OP10120306;ZA10120307(RB)




DEVELOPMENT SERVICES COMMISSION



DATE: 08/03/10

DRAWN BY: DD CHECKED BY: RB SCALE 1"

FIGURE No.2

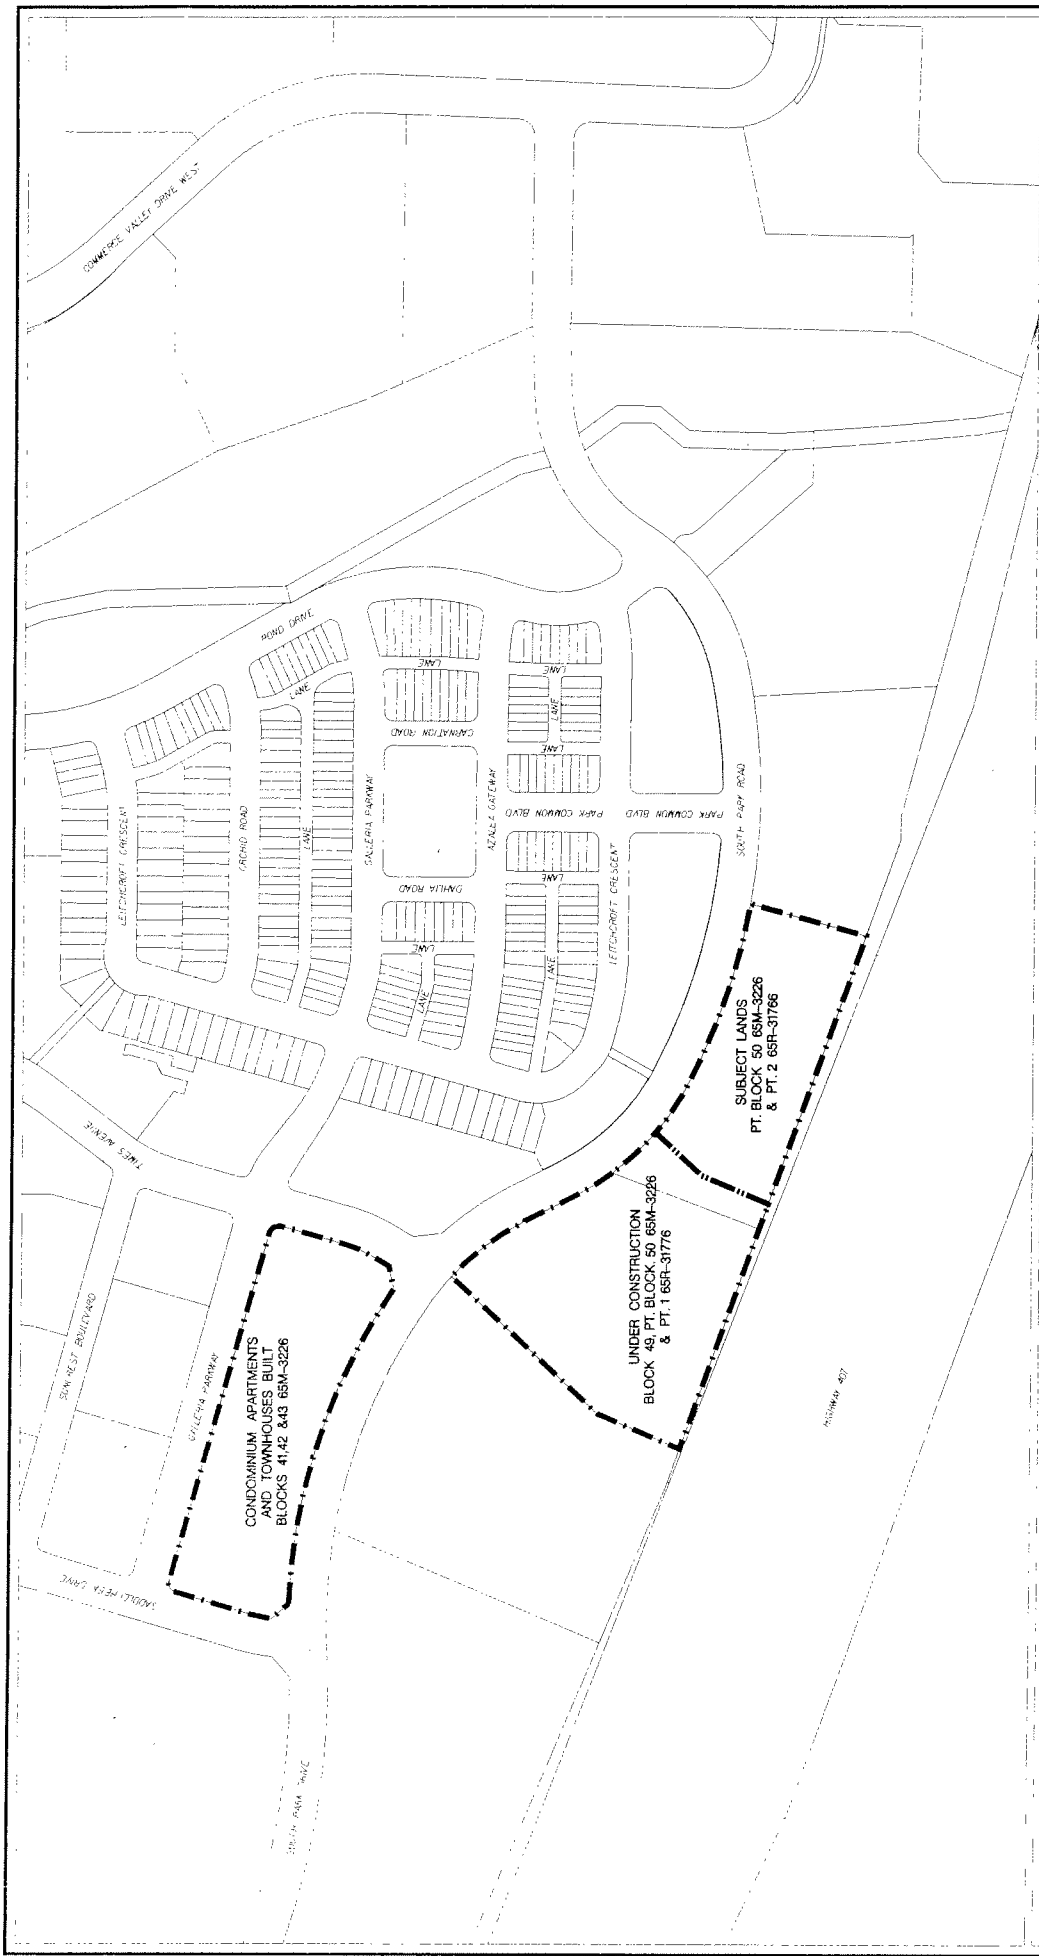


DEVELOPMENT BLOCKS

APPLICANT: TIMES GROUP CORP.
 PART 2 65R-31766 AND
 PART OF BLOCK 50 PLAN 65M-3226
 FILE No: OP10120306;ZA10120307(RB)



DEVELOPMENT SERVICES COMMISSION

 

DATE: 080310

FIGURE No.4

DRAWN BY: DD CHECKED BY: RB SCALE 1:

SITE PLAN

APPLICANT: TIMES GROUP CORP.
 PART 2 65R-31766 AND
 PART OF BLOCK 50 PLAN 65M-3226
 FILE No: OP10120306;ZA10120307(RB)



DEVELOPMENT SERVICES COMMISSION

OP10120306.DGN 11/08/2010 9:41:57 AM

DATE: 080310


FIGURE No.5

DRAWN BY: DD CHECKED BY: RB SCALE 1:




PARK COMMON BOULEVARD


BLOCK 49 BLOCK 50
 EDEN PARK PHASE 1 EDEN PARK PHASE 2

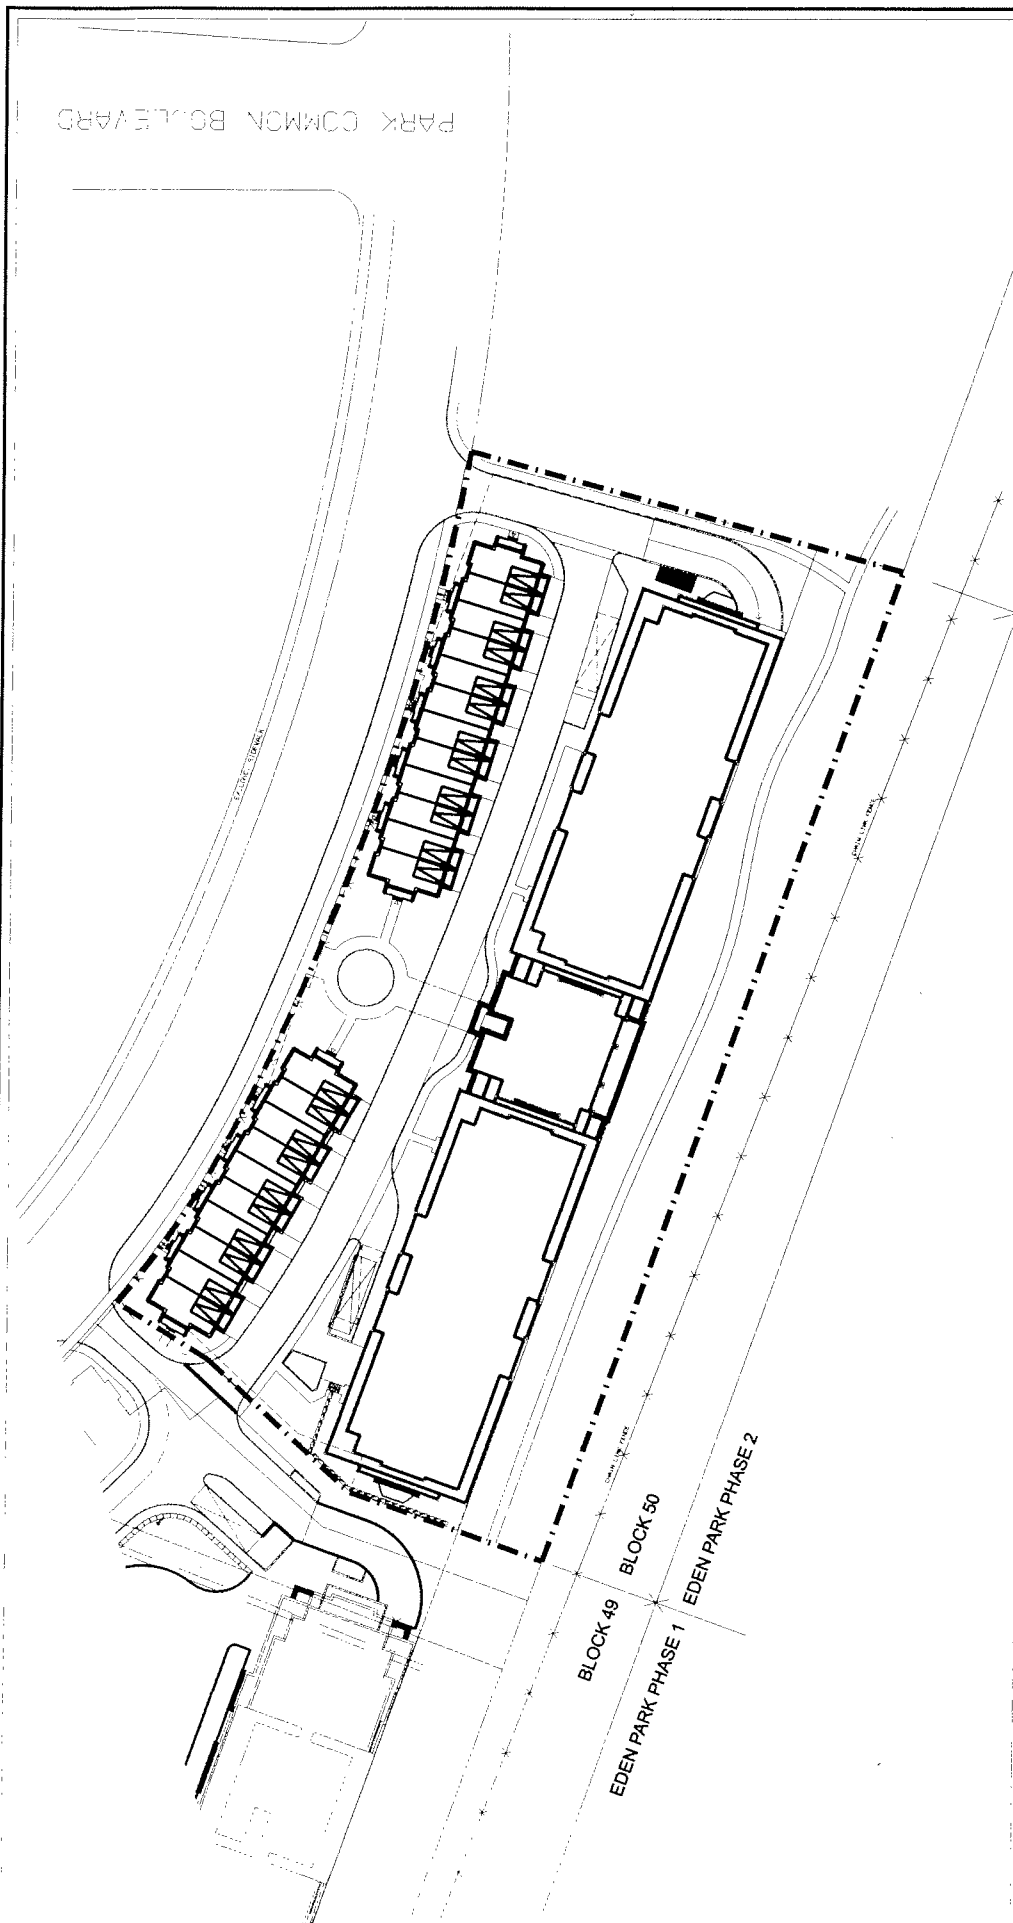


TOWN HOUSE REAR ELEVATION

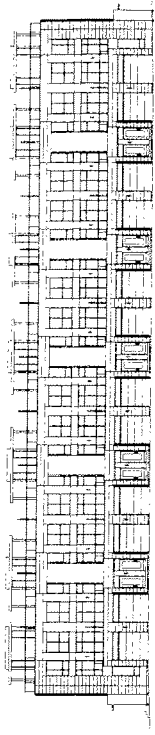

TOWN HOUSE FRONT ELEVATION

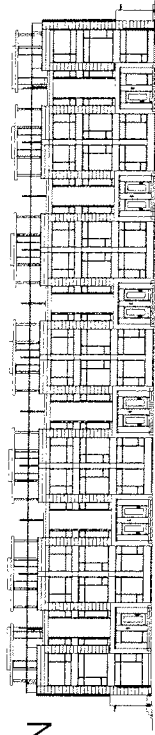

BUILDING G&H NORTH ELEVATION

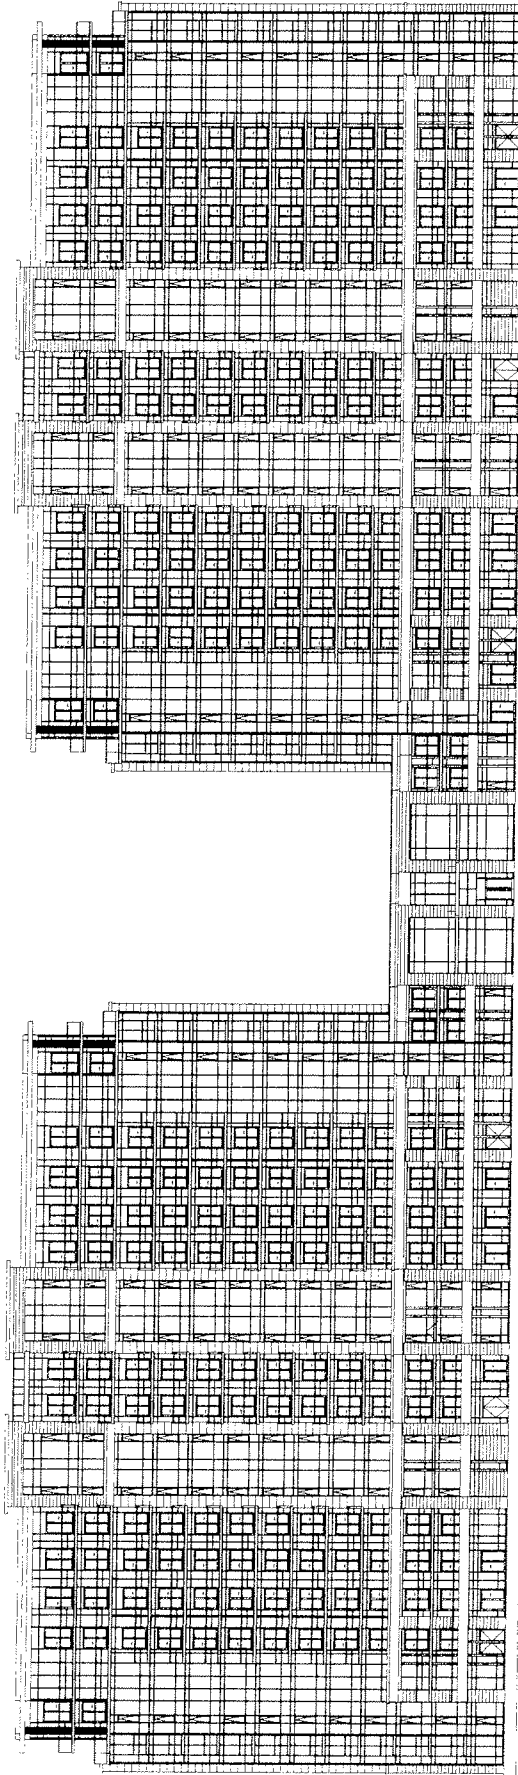

ELEVATION

APPLICANT: TIMES GROUP CORP.
PART 2 65R-31766 AND
PART OF BLOCK 50 PLAN 65M-3226
FILE No: OP10120306;ZA10120307(RB)




DEVELOPMENT SERVICES COMMISSION

DRAWN BY: DD CHECKED BY: RB


DATE: 080310

FIGURE No.6

BUILDING G&H EAST & WEST ELEVATION

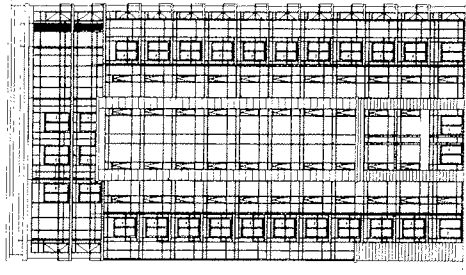

BUILDING G&H SOUTH ELEVATION

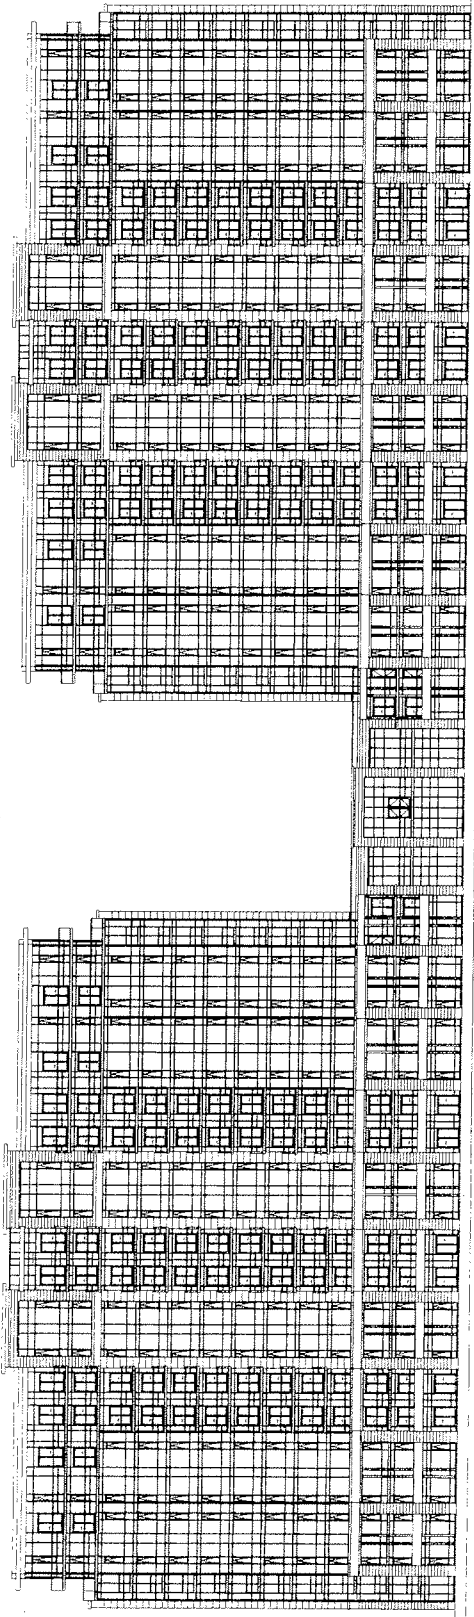

ELEVATION

APPLICANT: TIMES GROUP CORP.
 PART 2 65R-31766 AND
 PART OF BLOCK 50 PLAN 65M-3226
 FILE No: OP10120306;ZA10120307(RB)

DATE: 080310

DEVELOPMENT SERVICES COMMISSION

DRAWN BY: DD CHECKED BY: RB

FIGURE No.7