



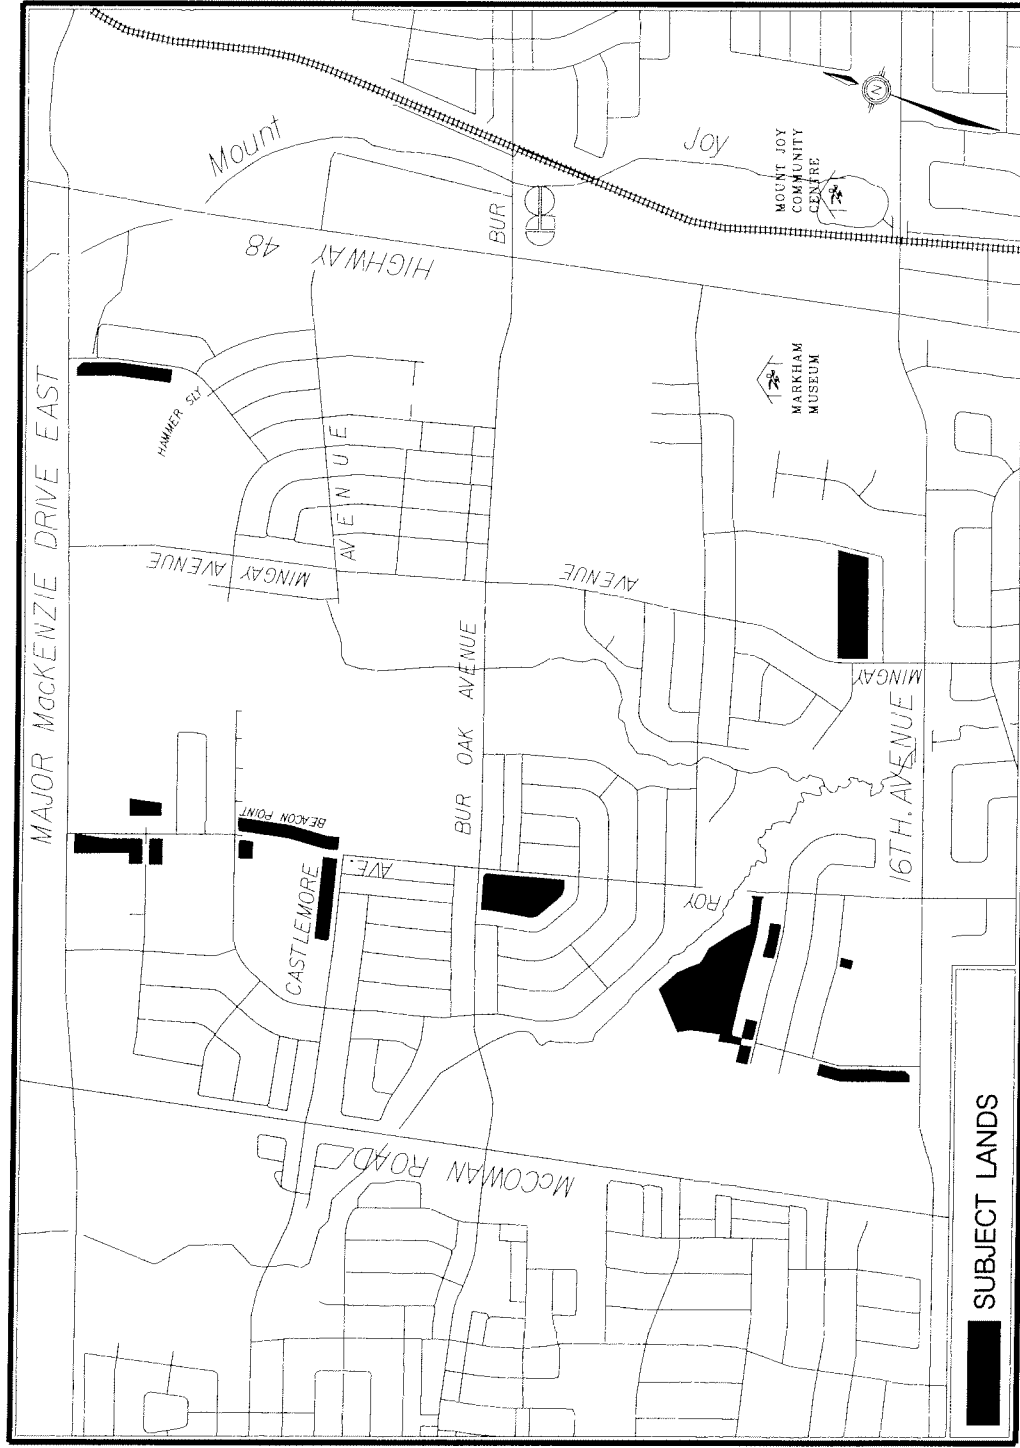

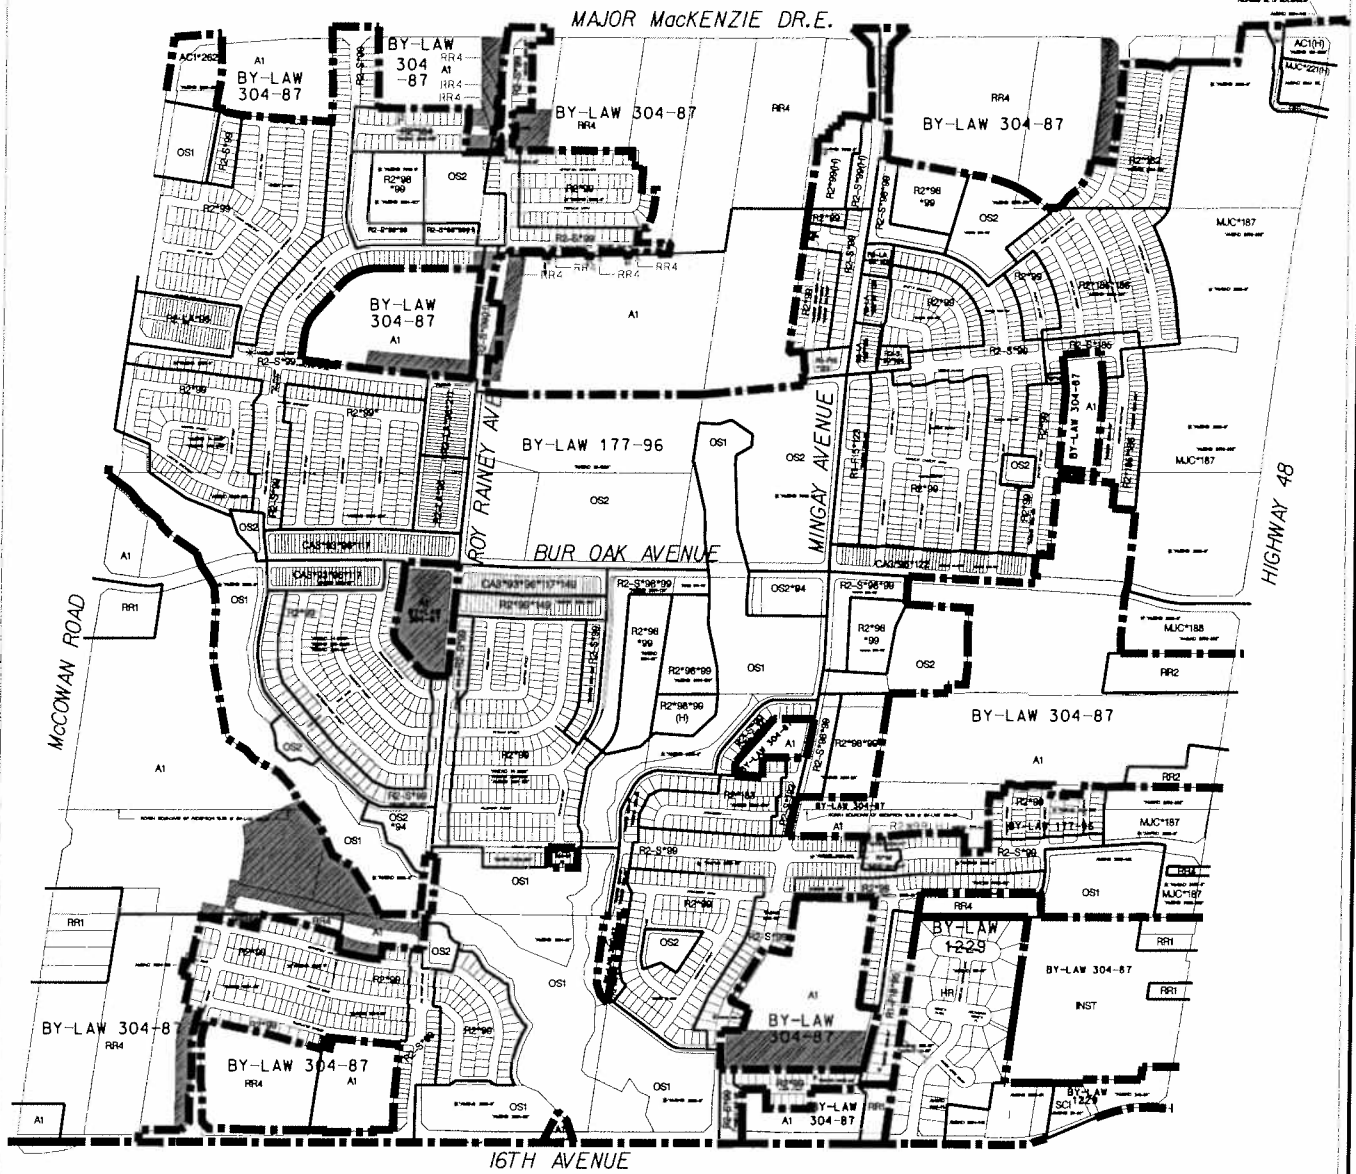

AREA CONTEXT/ZONING

APPLICANT: WISMER COMMONS DEVELOPERS GROUP

FILE No: SU02115478(GS)



DEVELOPMENT SERVICES COMMISSION

DWN BY: DD

CHK BY: GS


SCALE 1: 14000

SUBJECT LANDS

DATE: 05/12/15

FIGURE No.2

MAJOR MACKENZIE DRIVE EAST

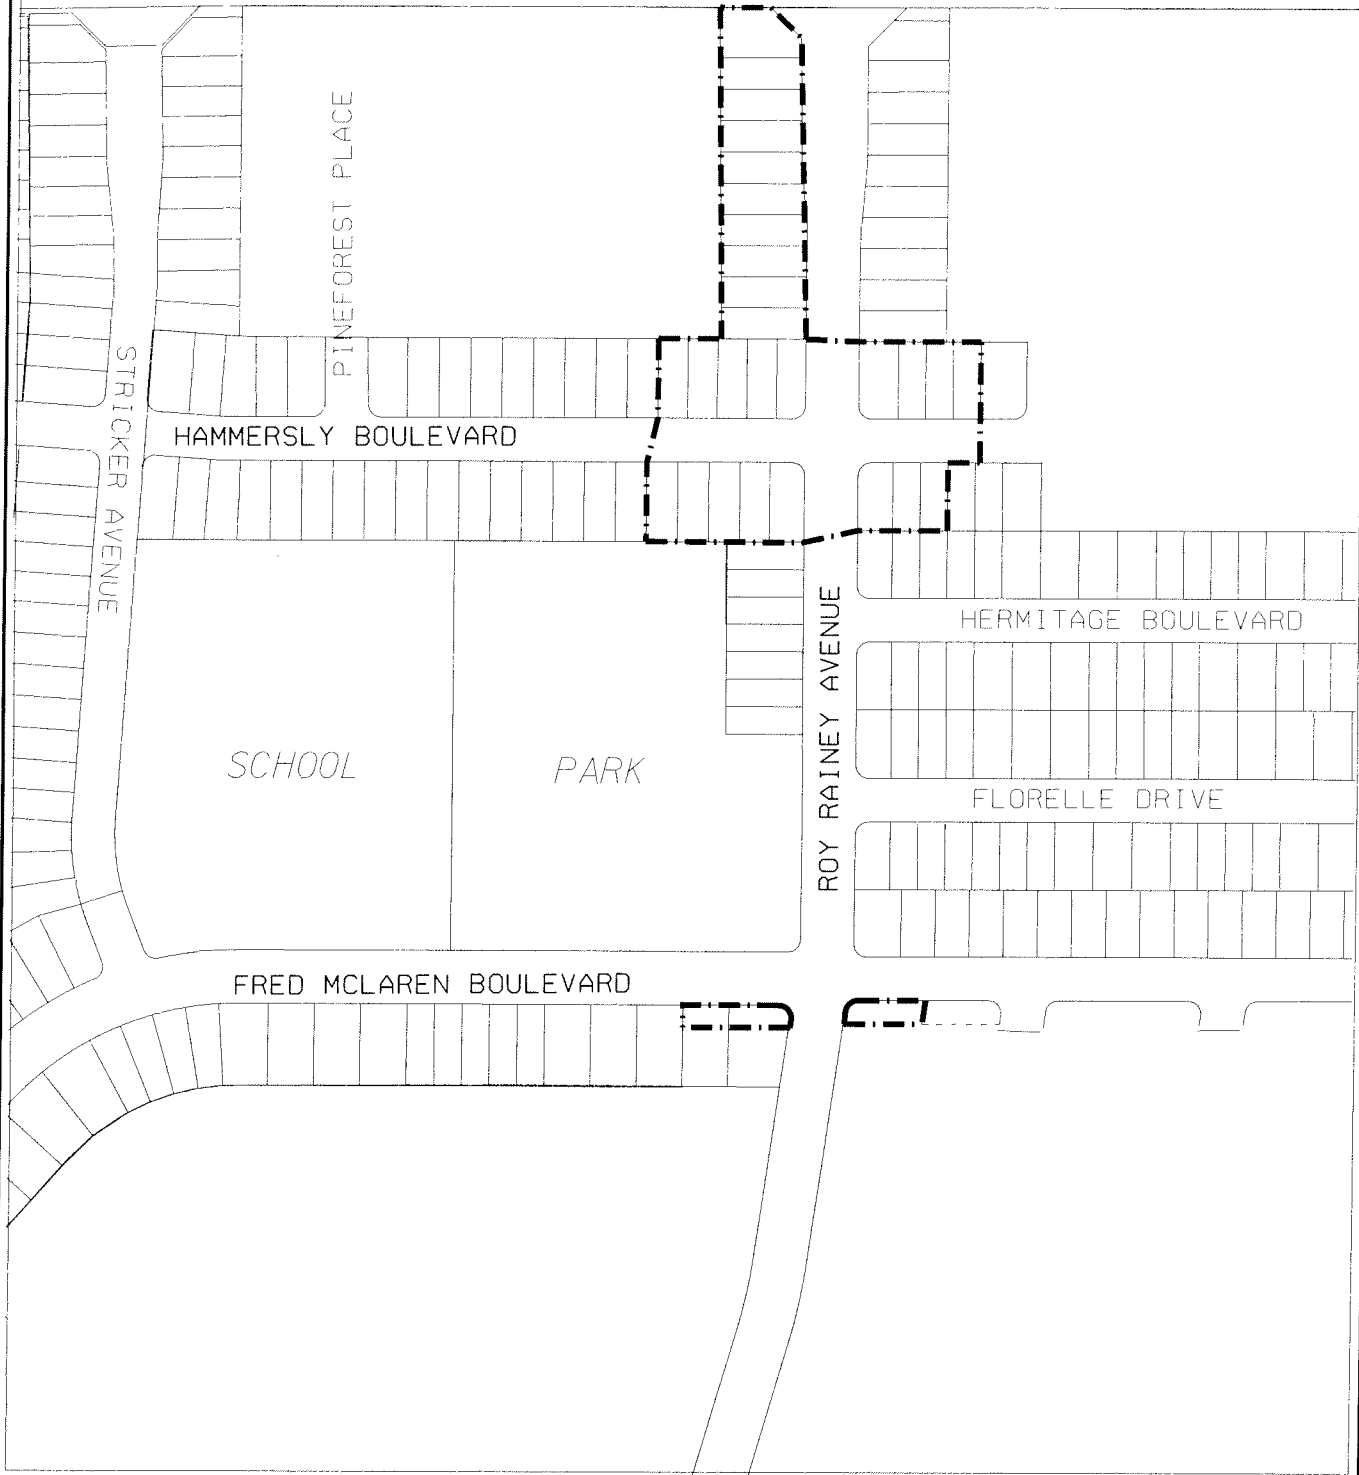

PROPOSED PLAN OF SUBDIVISION

APPLICANT: MacKENZIE BUILDERS & DEVELOPERS
19TM-02012


FILE No: SU02115478(GS)



DEVELOPMENT SERVICES COMMISSION

DWN BY: DD

CHK BY: GS

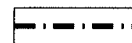


SUBJECT LANDS

DATE: 05/12/19

FIGURE No.3

su02115478.dgn 23/05/2006 1:45:34 PM

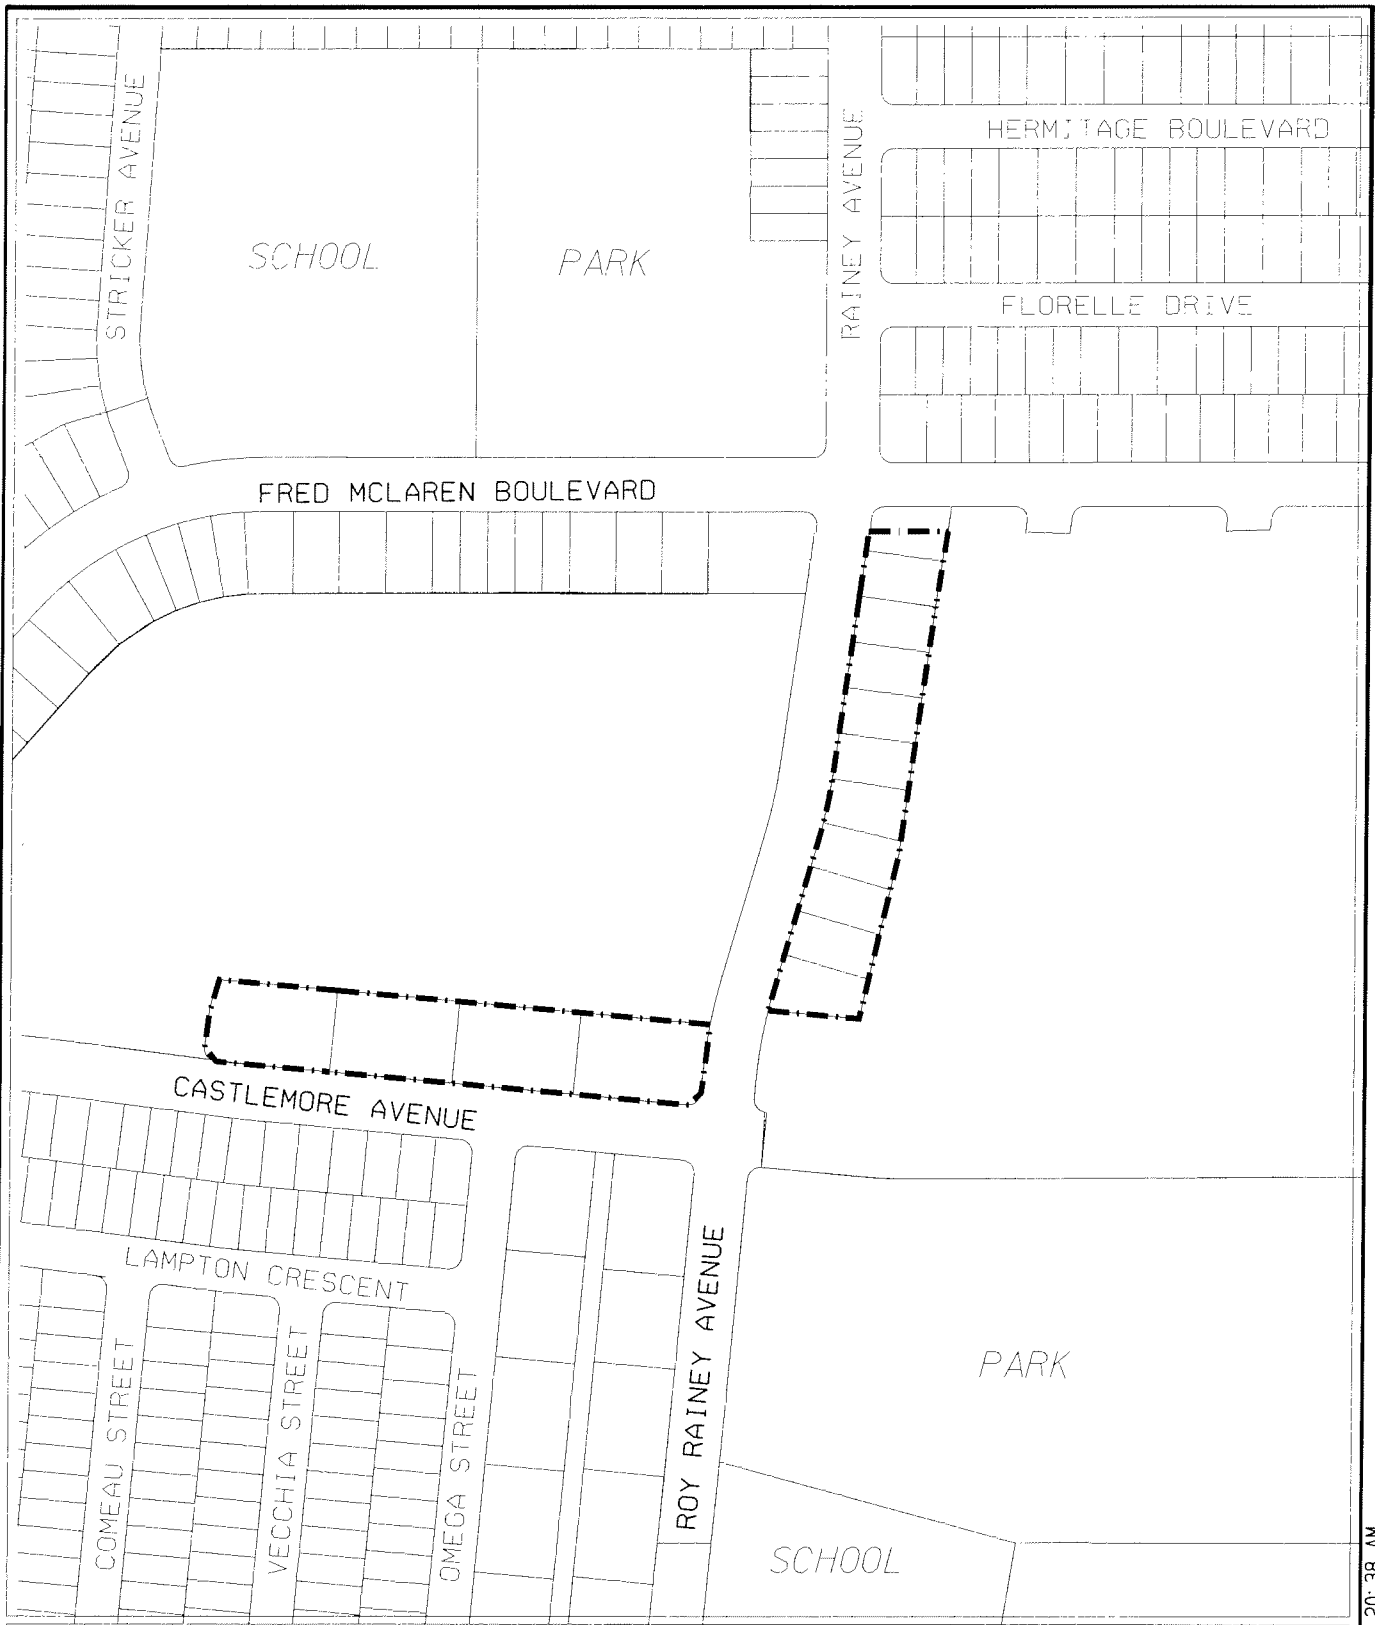

PROPOSED PLAN OF SUBDIVISION

APPLICANT: DANVEST WISMER INVESTMENTS LTD.
19TM-02009

FILE No: SU02115478(GS)



DEVELOPMENT SERVICES COMMISSION

DWN BY: DD

CHK BY: GS




SUBJECT LANDS

DATE: 05/12/19

FIGURE No.4



su02115478.dgn 24/05/2006 10:20:38 AM

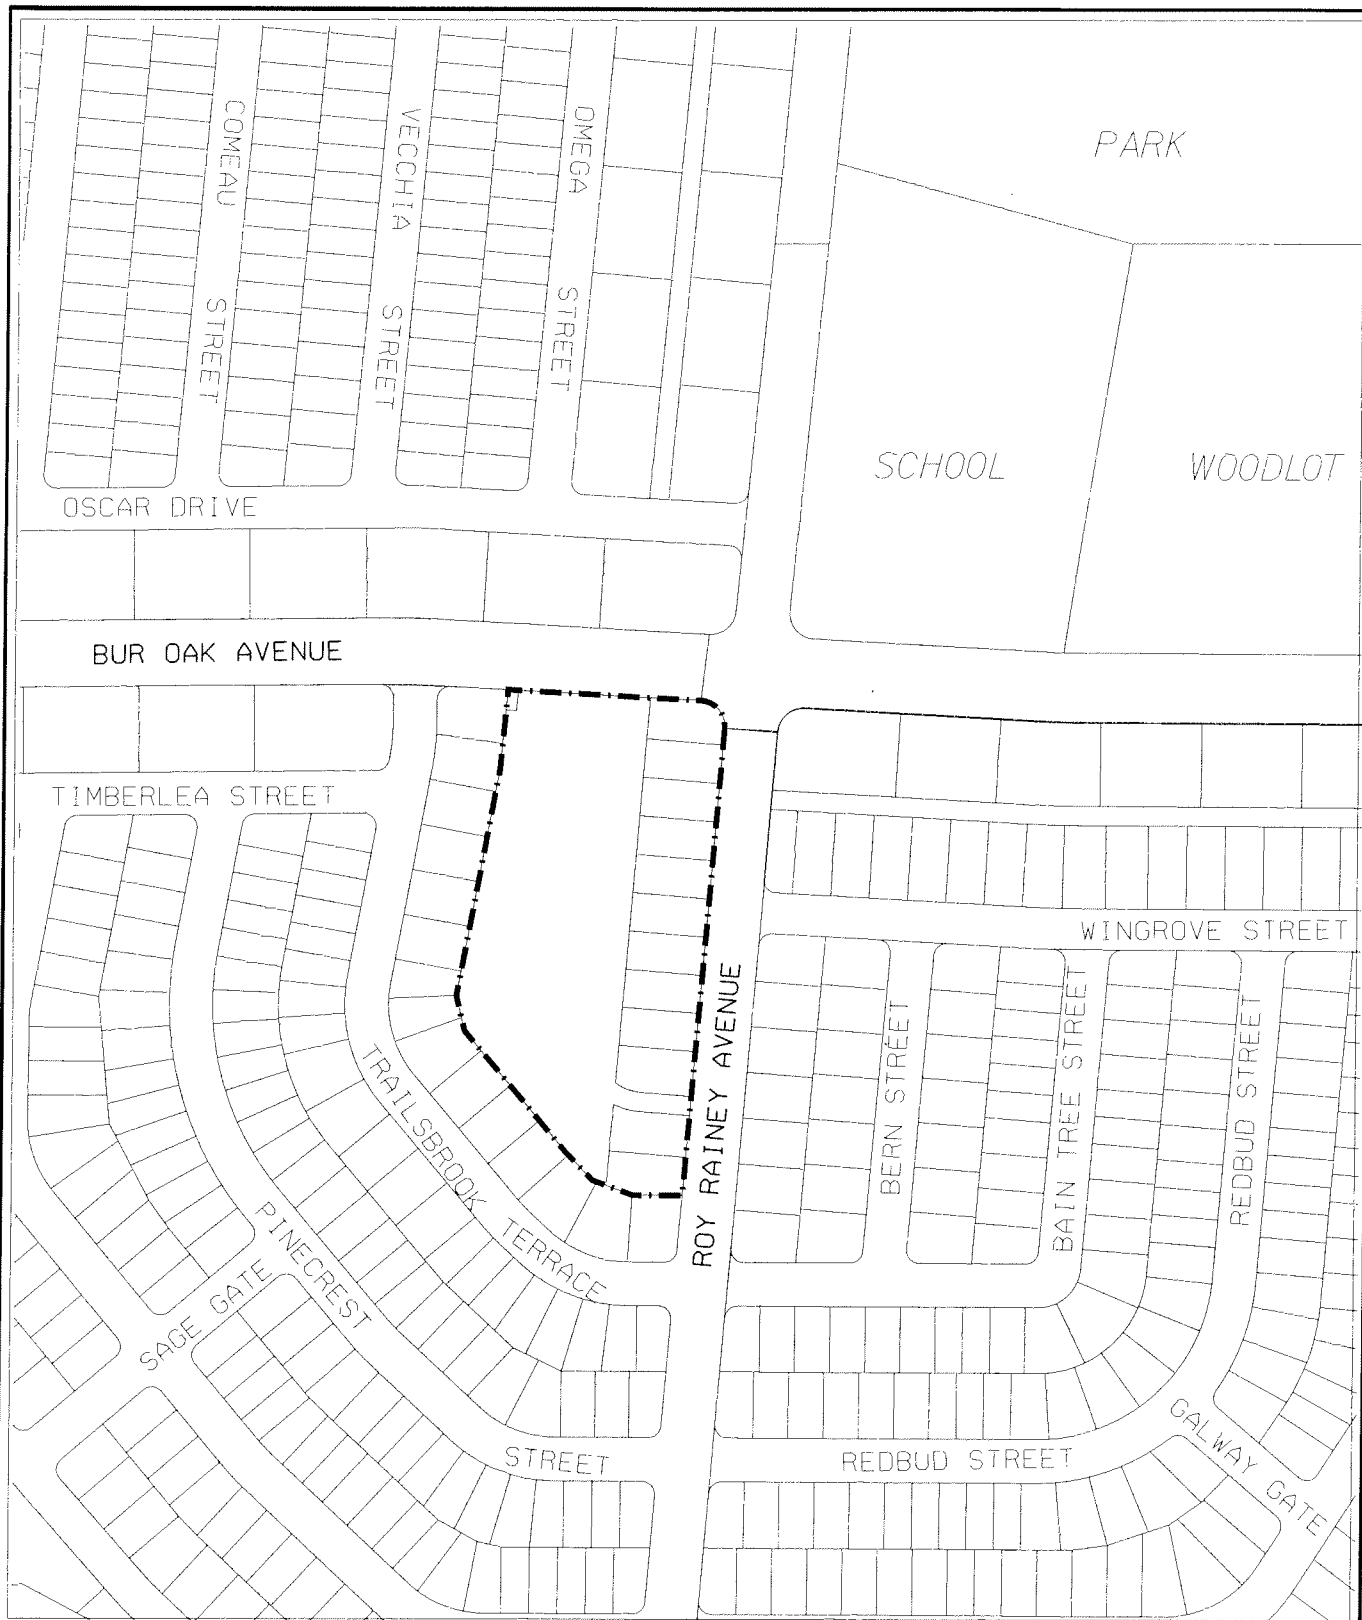

PROPOSED PLAN OF SUBDIVISION

APPLICANT: AMBER PLAIN INVESTMENTS LTD.
19TM-02003


FILE No: SU02115478(GS)



DEVELOPMENT SERVICES COMMISSION

DWN BY: DD

CHK BY: GS

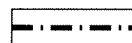


SUBJECT LANDS

DATE: 05/12/19

FIGURE No.5




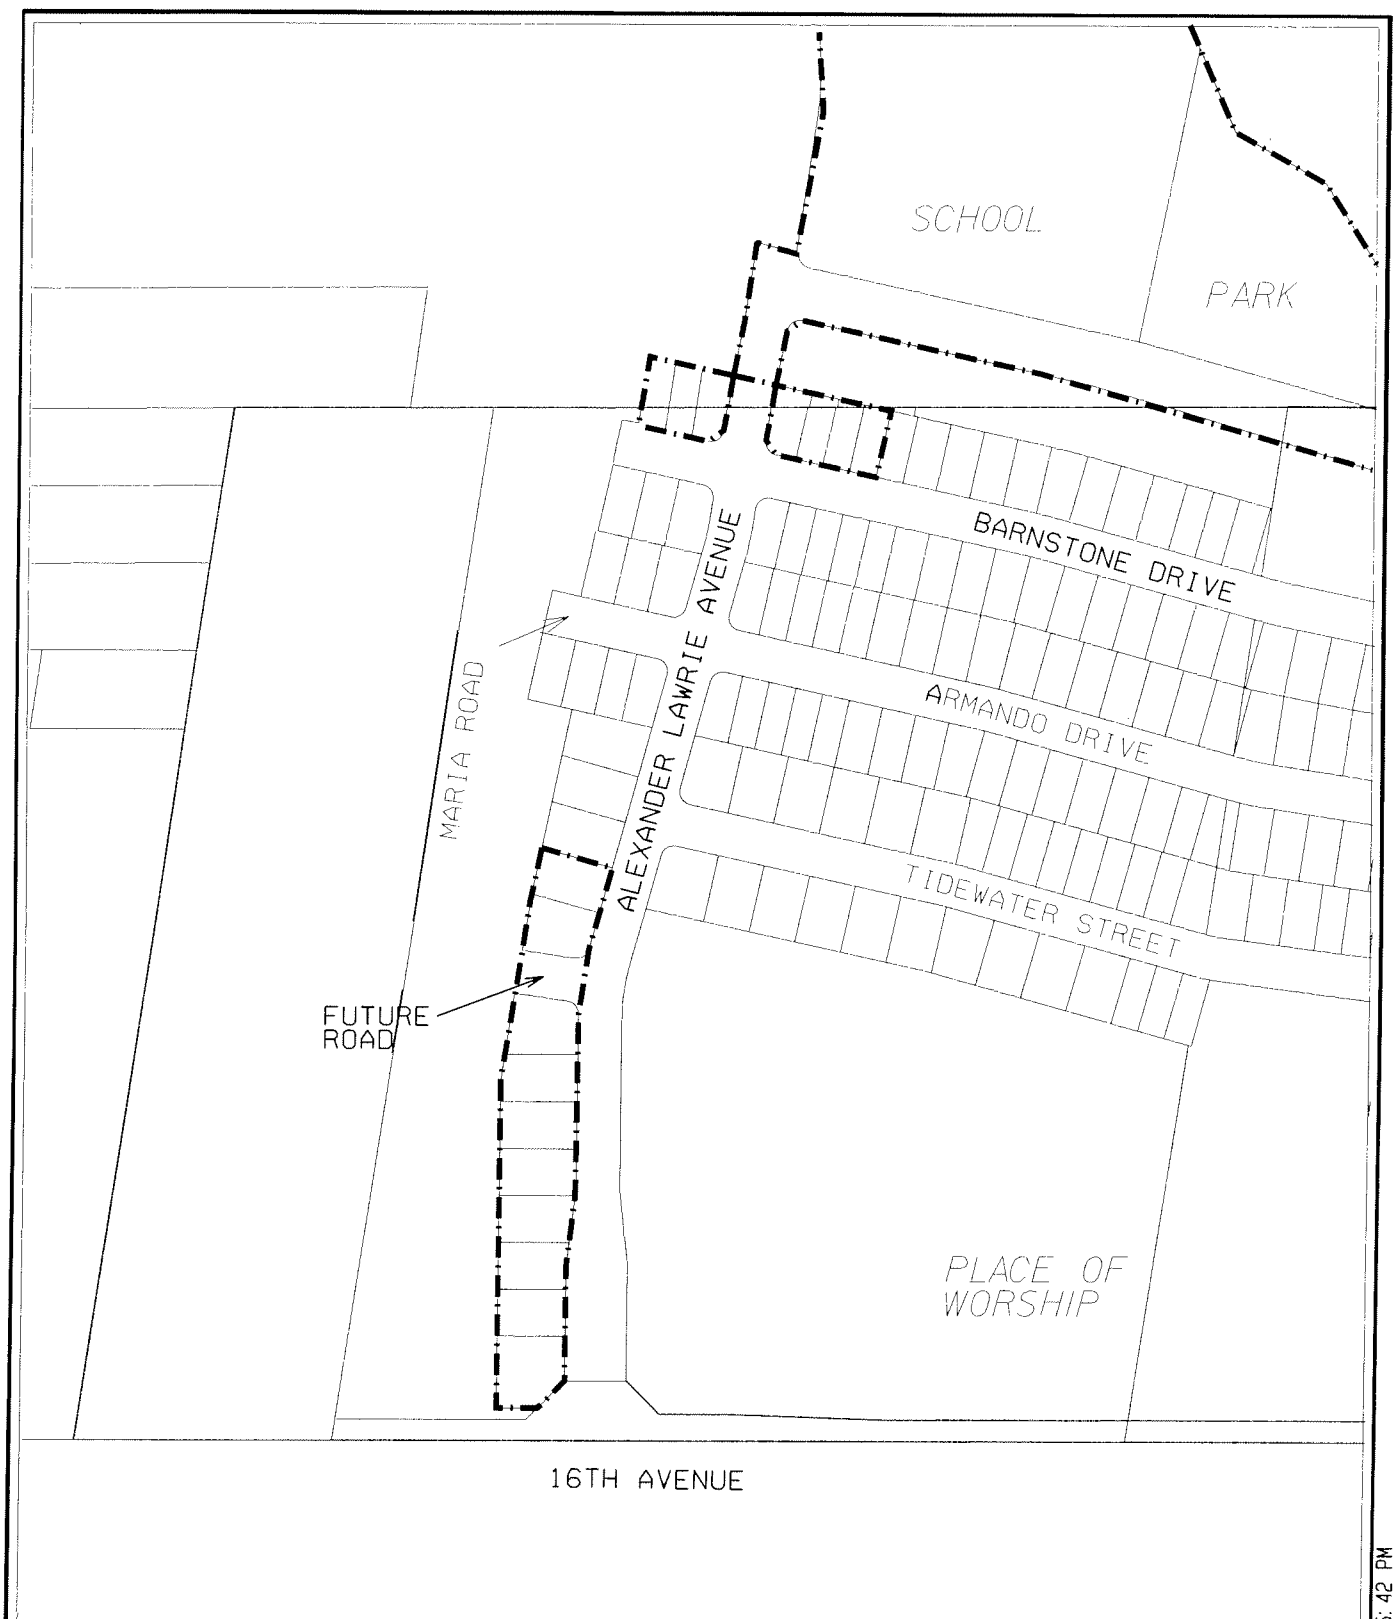

PROPOSED PLAN OF SUBDIVISION

APPLICANT: 16th. & McCOWAN HOLDINGS LTD./AMBER PLAIN INVESTMENTS LTD.
19TM-02011 /19TM-02003

FILE No: SU02115478(GS)

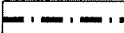 SUBJECT LANDS

DATE: 05/12/19




DEVELOPMENT SERVICES COMMISSION

DWN BY: DD

CHK BY: GS

FIGURE No.6

su02115478.dgn 23/05/2006 1:46:42 PM

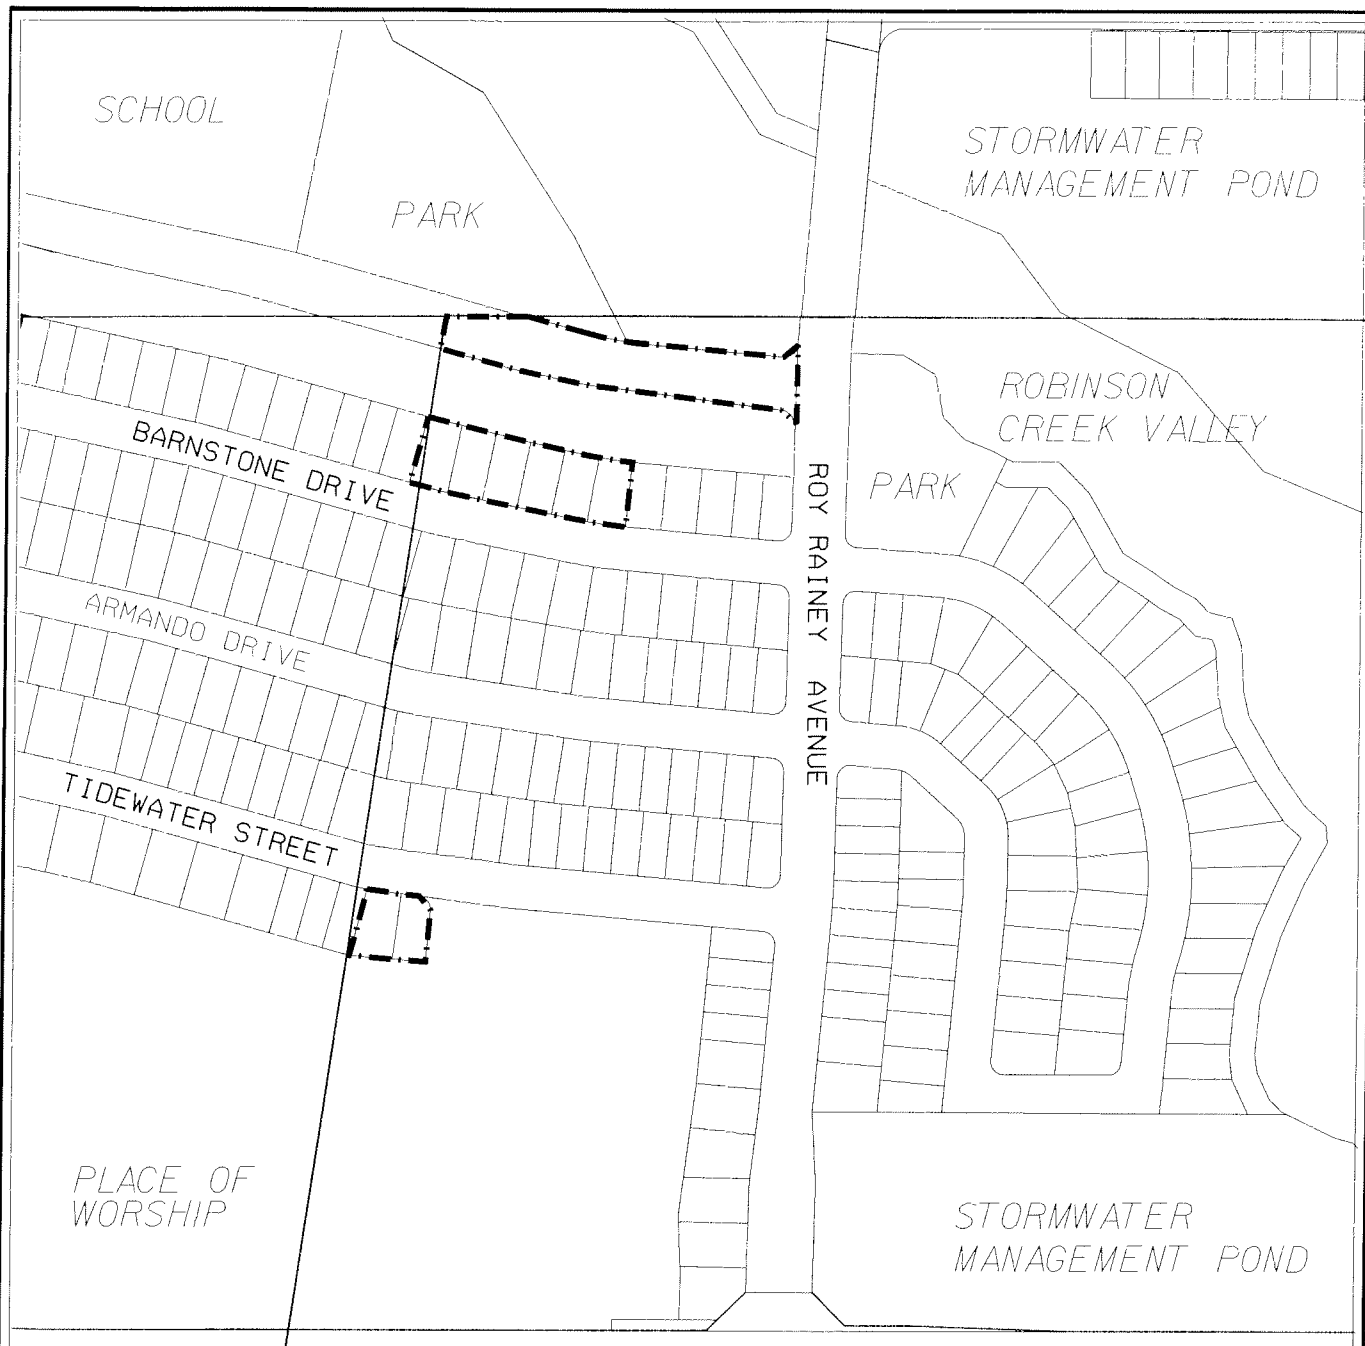

16TH AVENUE

PROPOSED PLAN OF SUBDIVISION

APPLICANT: MATTAMY (ROBINSON CREEK) LTD.
19TM-03008


FILE No: SU02115478(GS)



DEVELOPMENT SERVICES COMMISSION

DWN BY: DD

CHK BY: GS

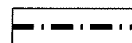

SUBJECT LANDS

DATE: 05/12/19

FIGURE No.7



PROPOSED PLAN OF SUBDIVISION

APPLICANT: BRAWLEY MANOR CORPORATION
19TM-02010


FILE No: SU02115478(GS)



DEVELOPMENT SERVICES COMMISSION

DWN BY: DD

CHK BY: GS

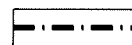


SUBJECT LANDS

DATE: 05/12/19

FIGURE No.8

su02115478.dgn 23/05/2006 1:47:21 PM

MAJOR MACKENZIE DRIVE EAST

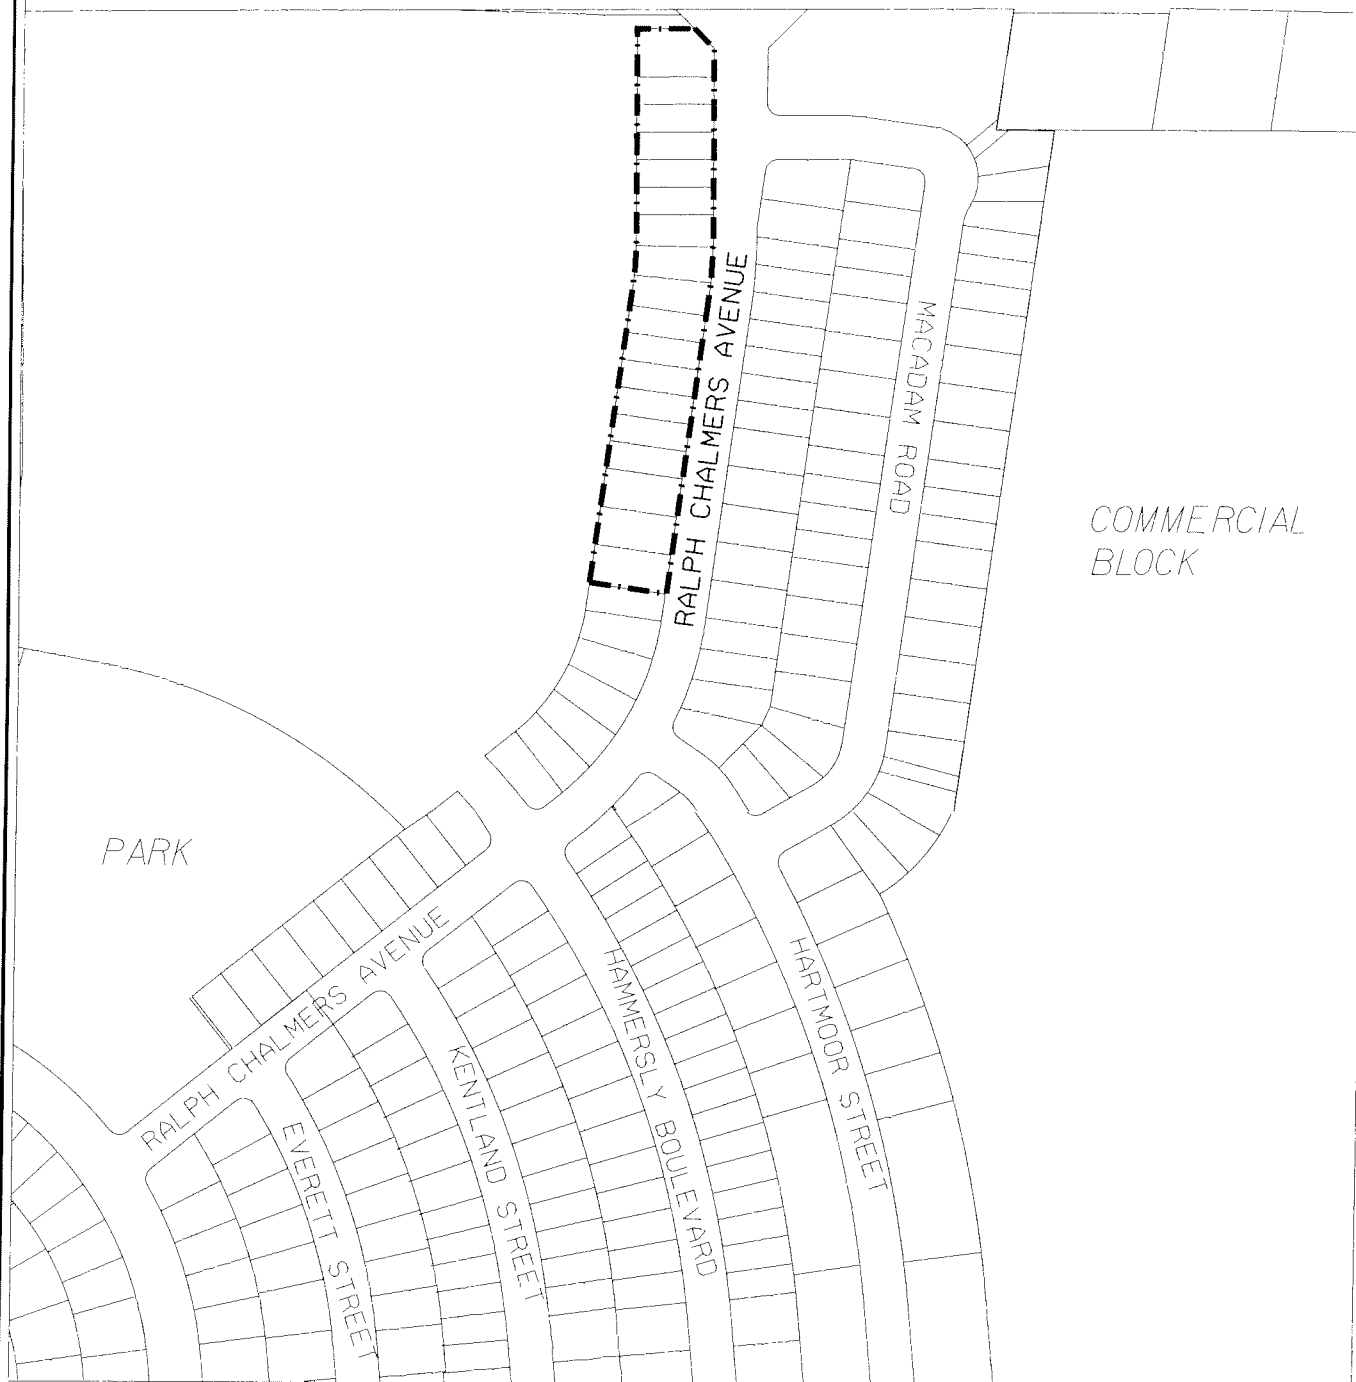

PROPOSED PLAN OF SUBDIVISION

APPLICANT: 1039954 ONT. LTD.
19TM-02016


FILE No: SU02115478(GS)



DEVELOPMENT SERVICES COMMISSION

DWN BY: DD

CHK BY: GS

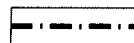


SUBJECT LANDS

DATE: 05/12/19

FIGURE No.9

su02115478.dgn 23/05/2006 1:50:13 PM

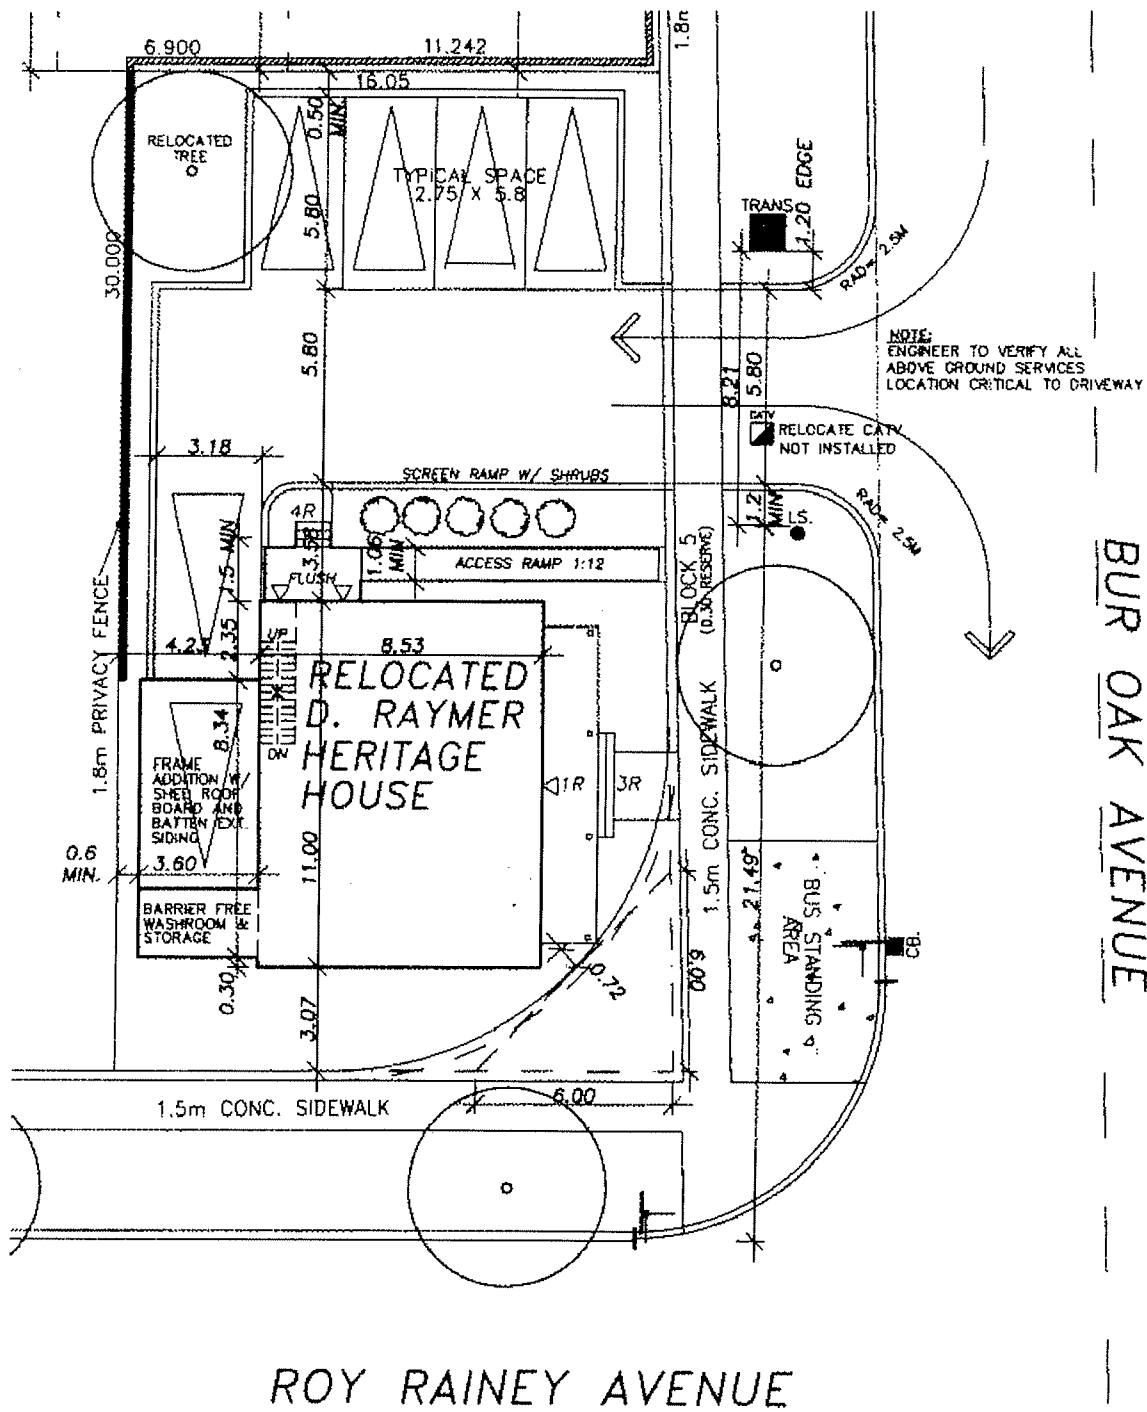

SITE PLAN

APPLICANT: WISMER COMMONS DEVELOPERS GROUP

FILE No: SU02115478(GS)

DATE: 05/12/15




DEVELOPMENT SERVICES COMMISSION

DWN BY: DD


CHK BY: GS

SCALE 1: 14000

FIGURE No.10

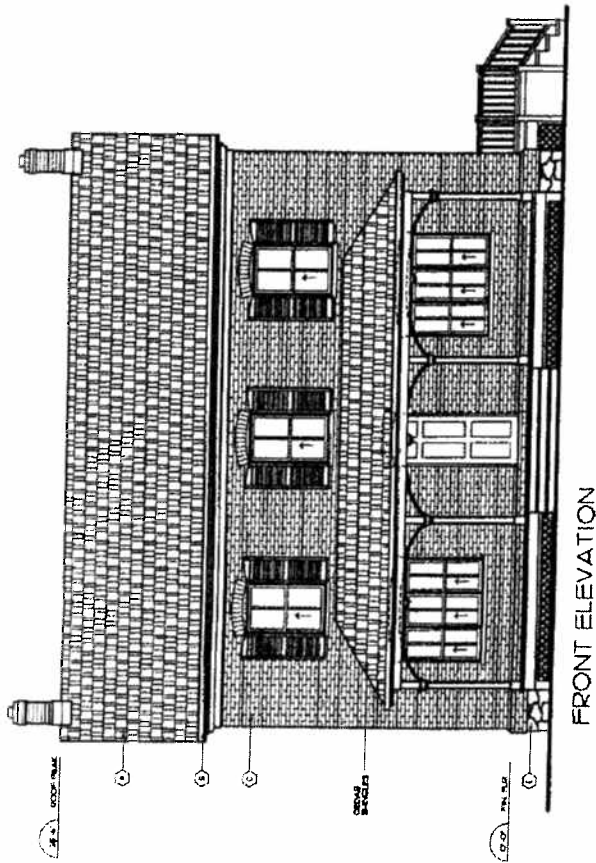

FRONT ELEVATION

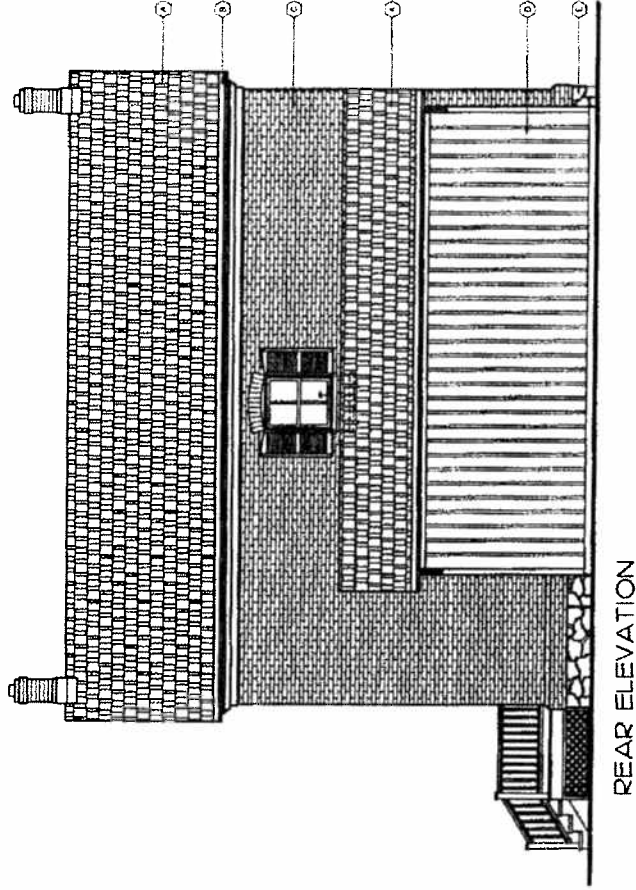

REAR ELEVATION

ELEVATIONS

APPLICANT: DANVEST WISMER INVESTMENTS LTD.
19TM-02009

FILE No: SU.02115478 (GS)




DEVELOPMENT SERVICES COMMISSION

DATE: 06/06/06


FIGURE No.11

DRAWN BY: CPW CHECKED BY: GS SCALE 1:

su02115478.dgn 30/05/2006 11:25:09 AM

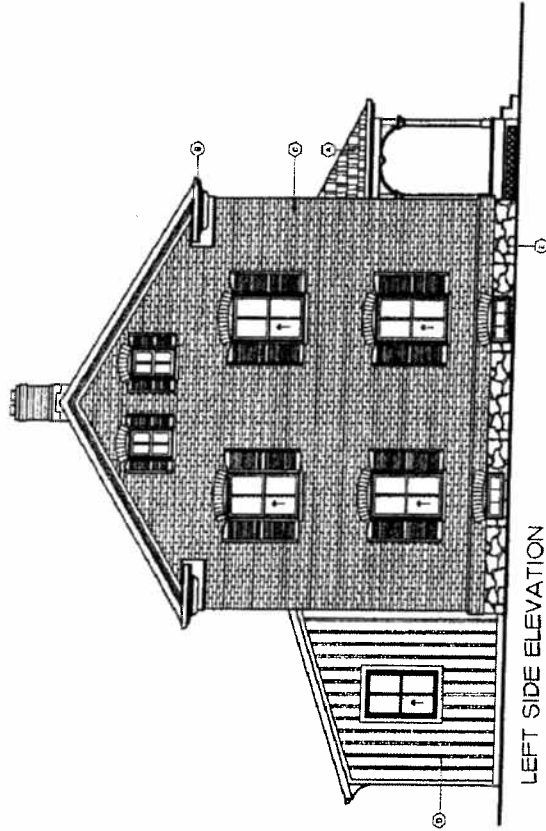

LEFT SIDE ELEVATION

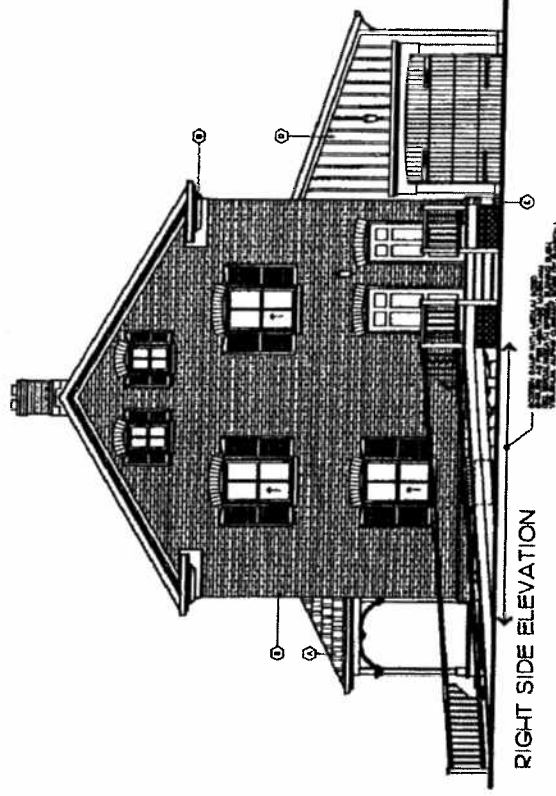

RIGHT SIDE ELEVATION

ELEVATIONS

APPLICANT: DANVEST WISMER INVESTMENTS LTD.
19TM-02009

FILE No: SU.02115478 (GS)



DEVELOPMENT SERVICES COMMISSION

su02115478.dgn 30/05/2006 11:25:24 AM

DATE: 06/06/06

DRAWN BY: CPW CHECKED BY: GS SCALE 1:

FIGURE No.12