


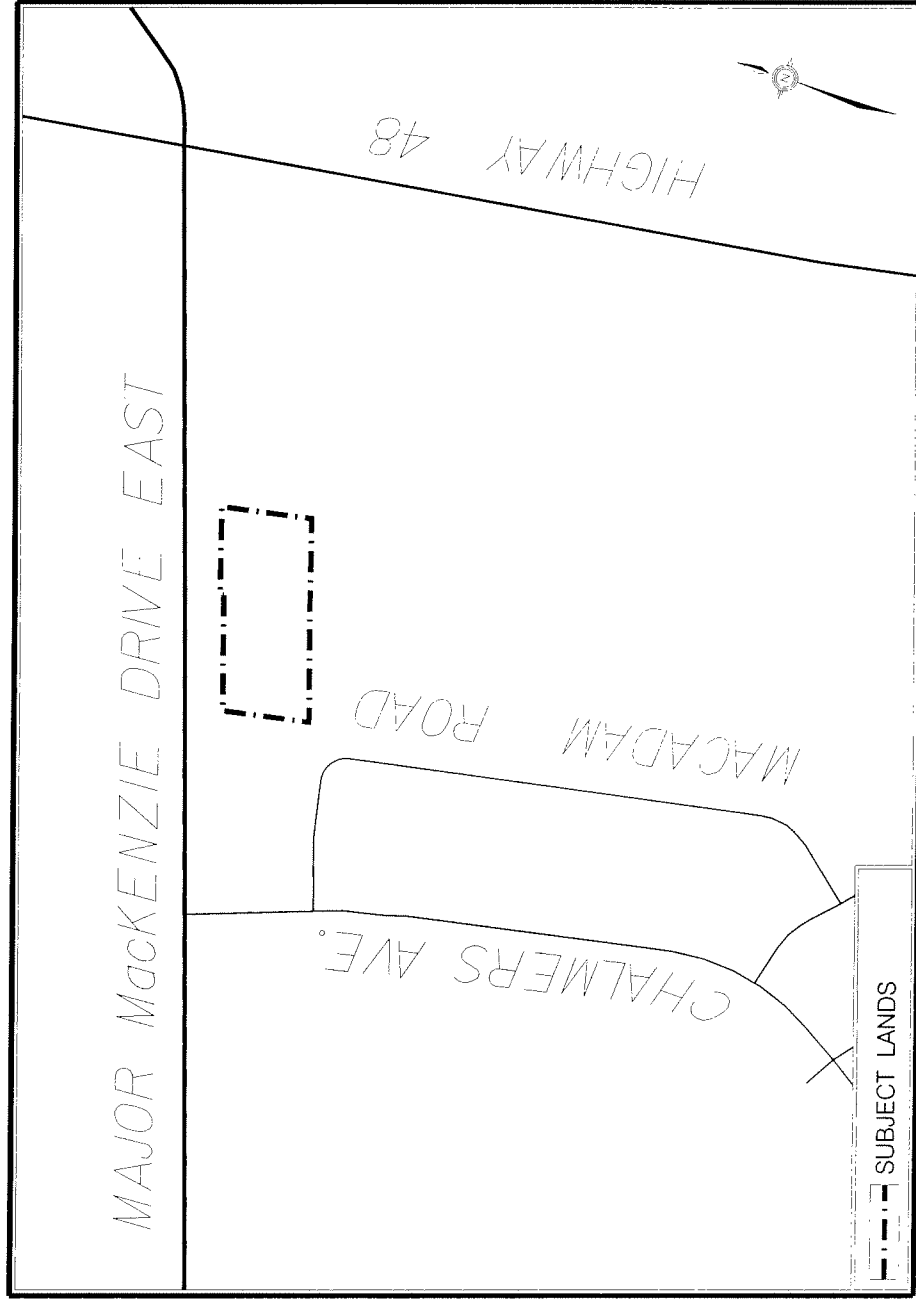

BY-LAW 304-87

A1

RR2

HC2

LIMIT OF MINISTER'S ZONING ORDER (AIRPORT FREEZE)
MAJOR MacKENZIE DRIVE EAST

RR4

BY-LAW 304-87

AC1(H)

"AMEND 169-1999"

MJC*221(H)

AMEND 2004-140

* "AMEND 2005-376"

* "AMEND 2005-5"

OS1

BY-LAW 177-96

* "AMEND 2005-376"

R2*182

"AMEND 2003-207"

BY-LAW 88-76

BY-LAW 177-96

AMEND 60-98
AMEND 2005-18

MJC*246

R2*185*186

MJC*187

"AMEND 2003-263"

AREA CONTEXT

APPLICANT: CRET 9900 MARKHAM LTD
5899 MAJOR MacKENZIE DRIVE EAST

FILE No: ZA06131852(NS)




DEVELOPMENT SERVICES COMMISSION

DWN BY: DD

CHK BY: NS

SCALE 1: 3000

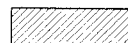


SUBJECT LANDS

DATE: 12/14/06

FIGURE No.2

ZA06131832.dgn 02/01/2007 12:10:09 PM

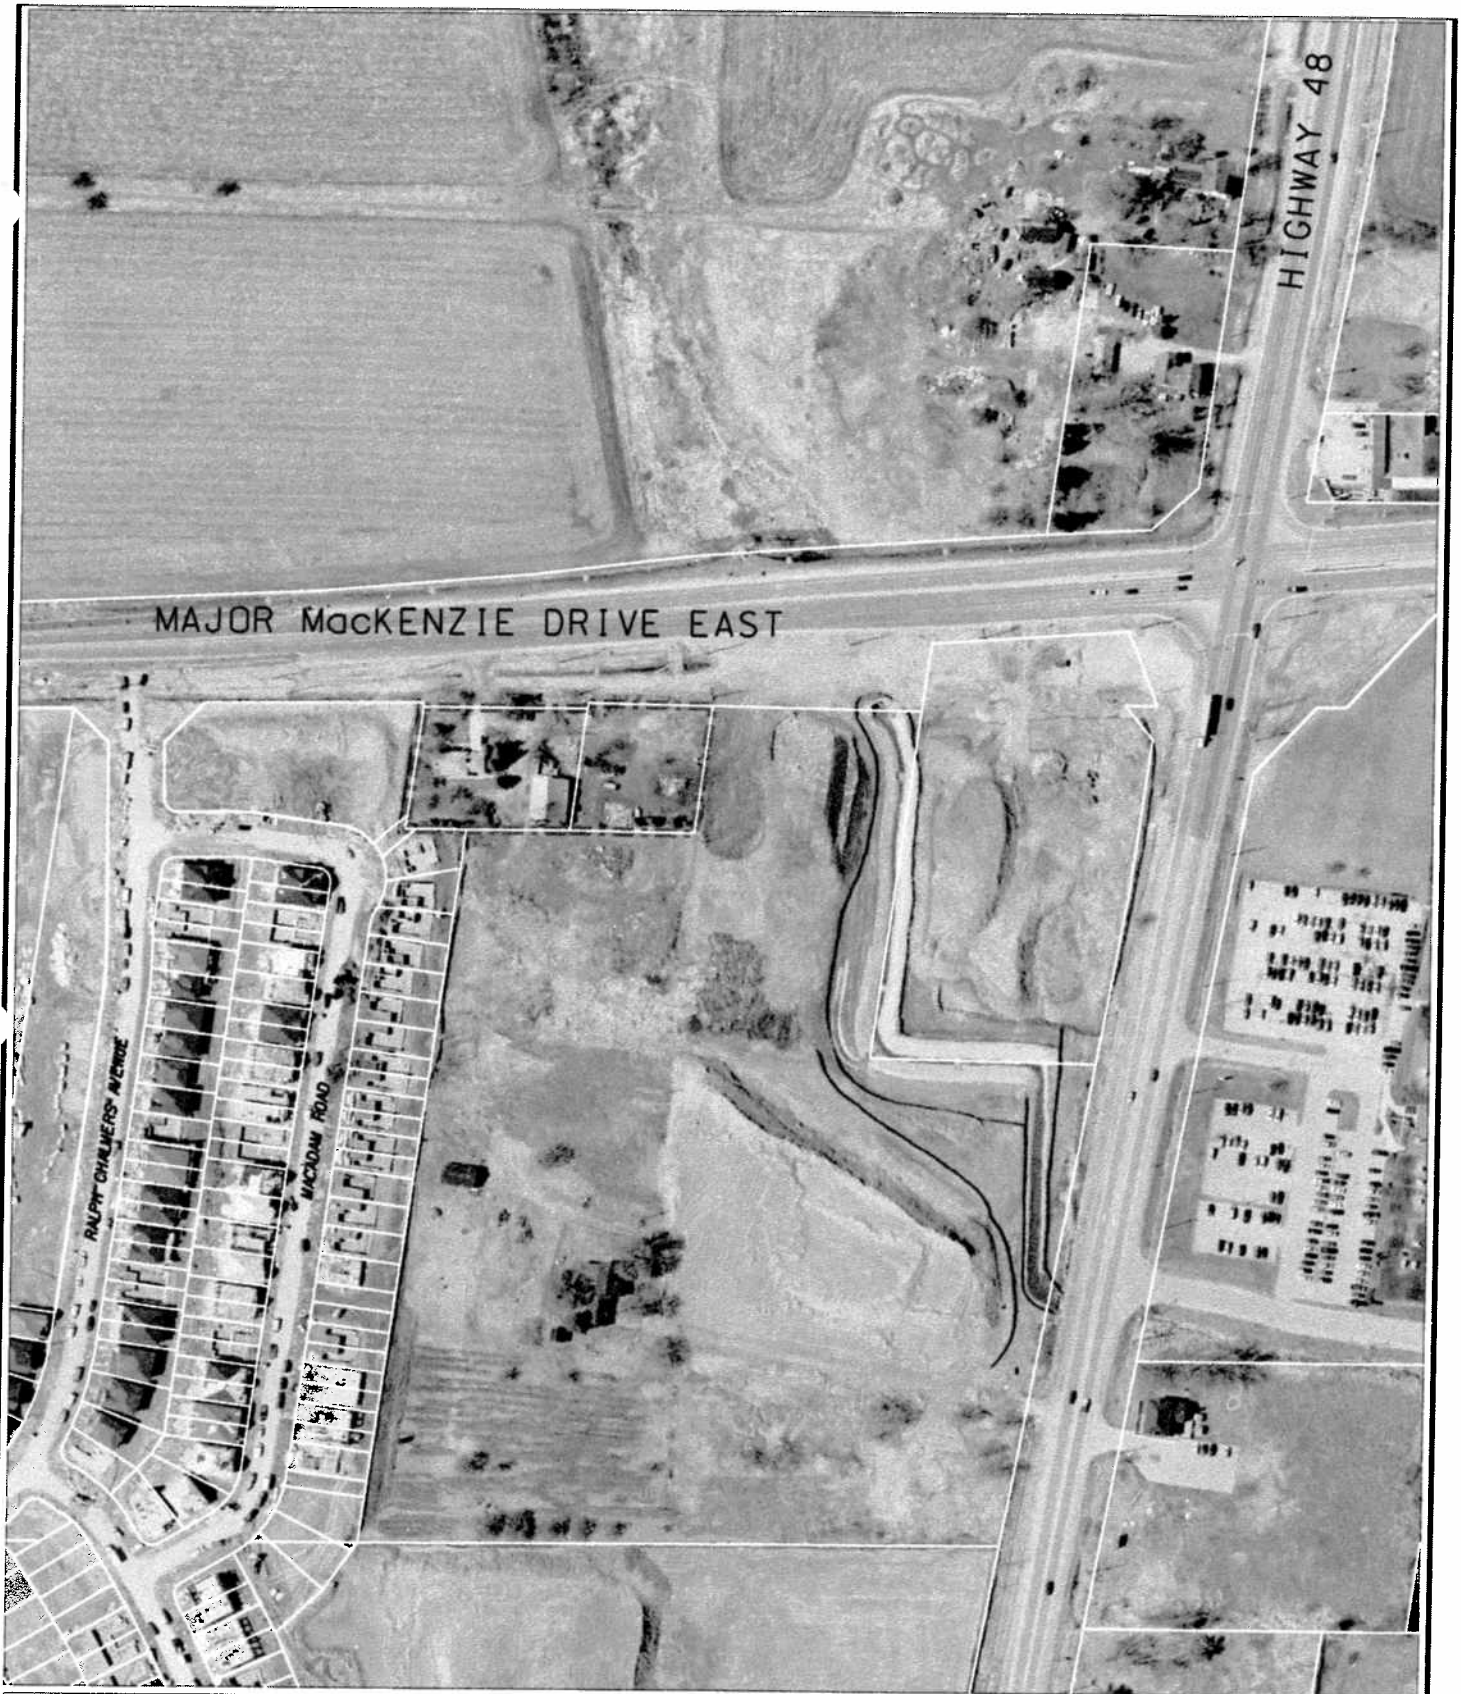

AIR PHOTO 2005

APPLICANT: CRET 9900 MARKHAM LTD
5899 MAJOR MacKENZIE DRIVE EAST

FILE No: ZA06131852(NS)




DEVELOPMENT SERVICES COMMISSION

DWN BY: DD

CHK BY: NS

SCALE 1:

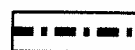


SUBJECT LANDS

DATE: 12/14/06

FIGURE No.3

ADDITIONAL LANDS TO BE ACQUIRED BY THE
APPLICANT FROM THE REGIONAL MUNICIPALITY OF YORK

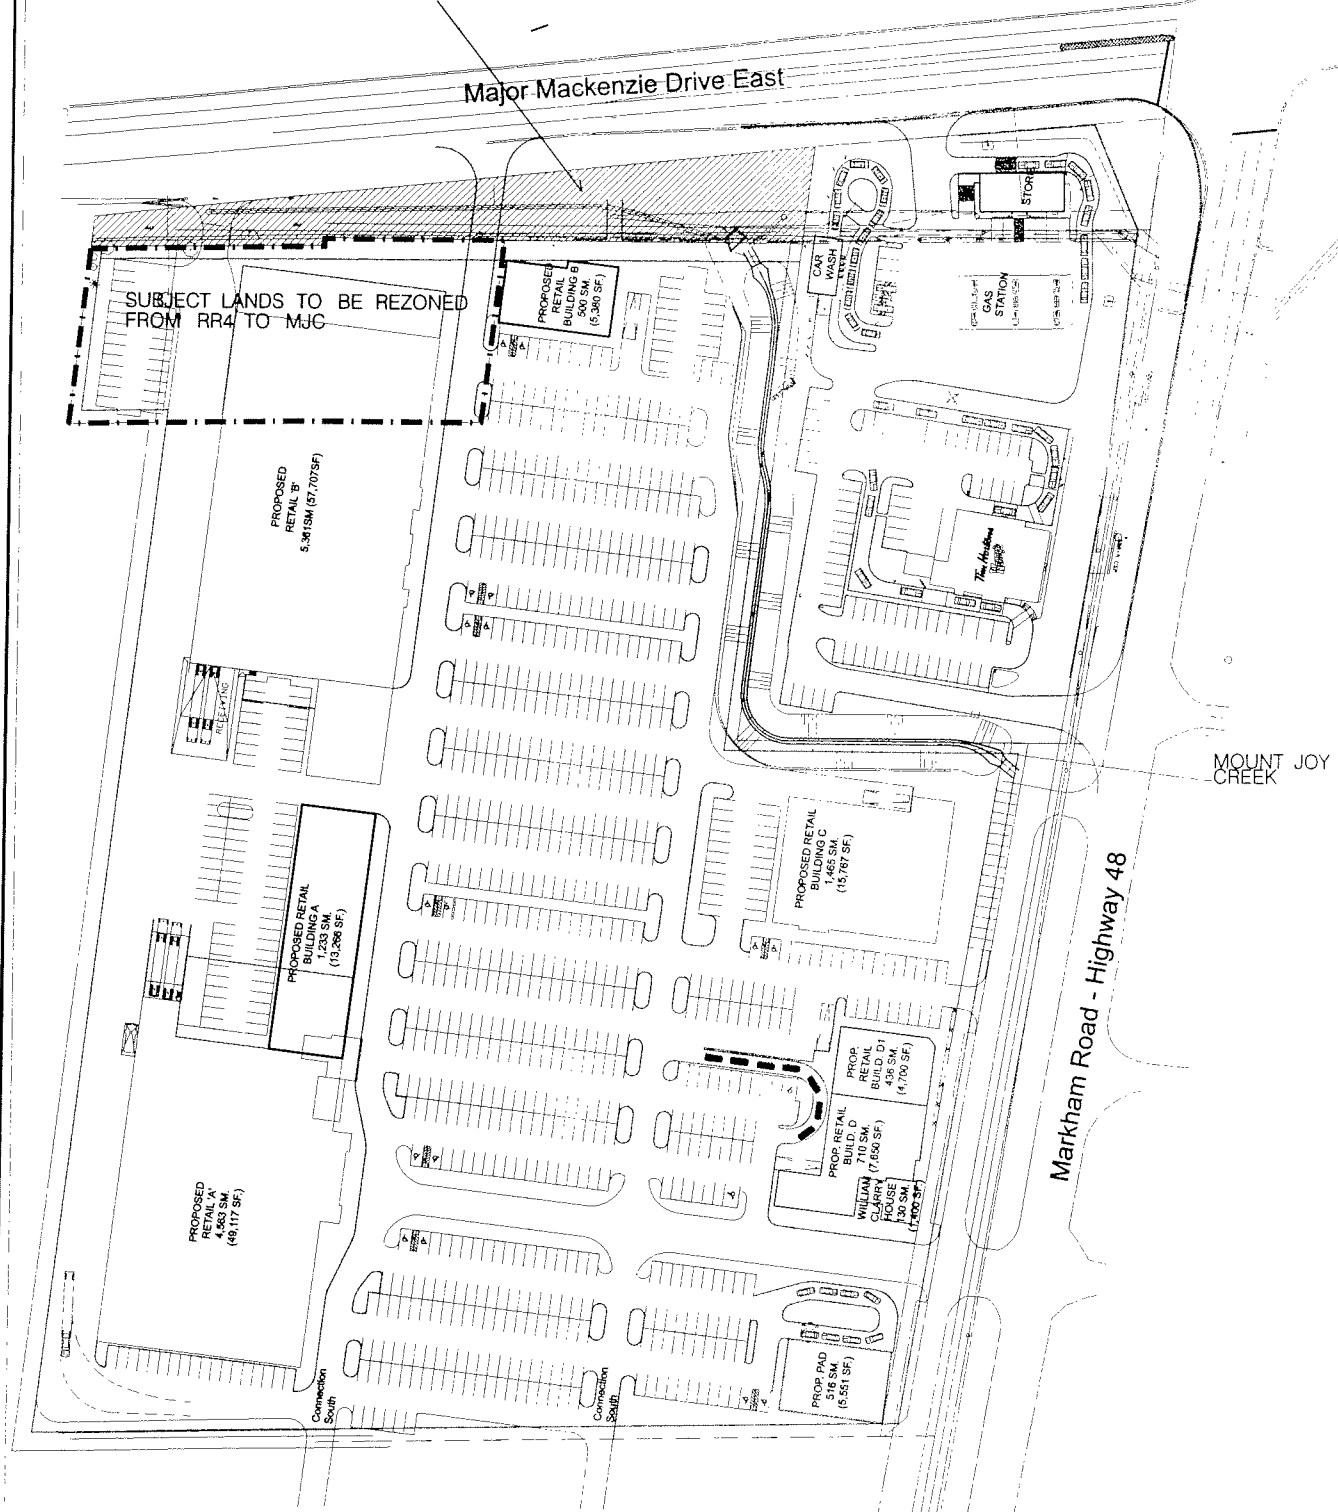

CONCEPTUAL SITE PLAN

APPLICANT: CRET 9900 MARKHAM LTD
5899 MAJOR MacKENZIE DRIVE EAST

FILE No: ZA06131852(NS)




DEVELOPMENT SERVICES COMMISSION

DWN BY: DD

CHK BY: NS

SCALE 1:

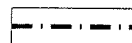

SUBJECT LANDS

DATE: 12/14/06

FIGURE No. 4

ZA06131832.dgn 02/01/2007 12:10:20 PM