



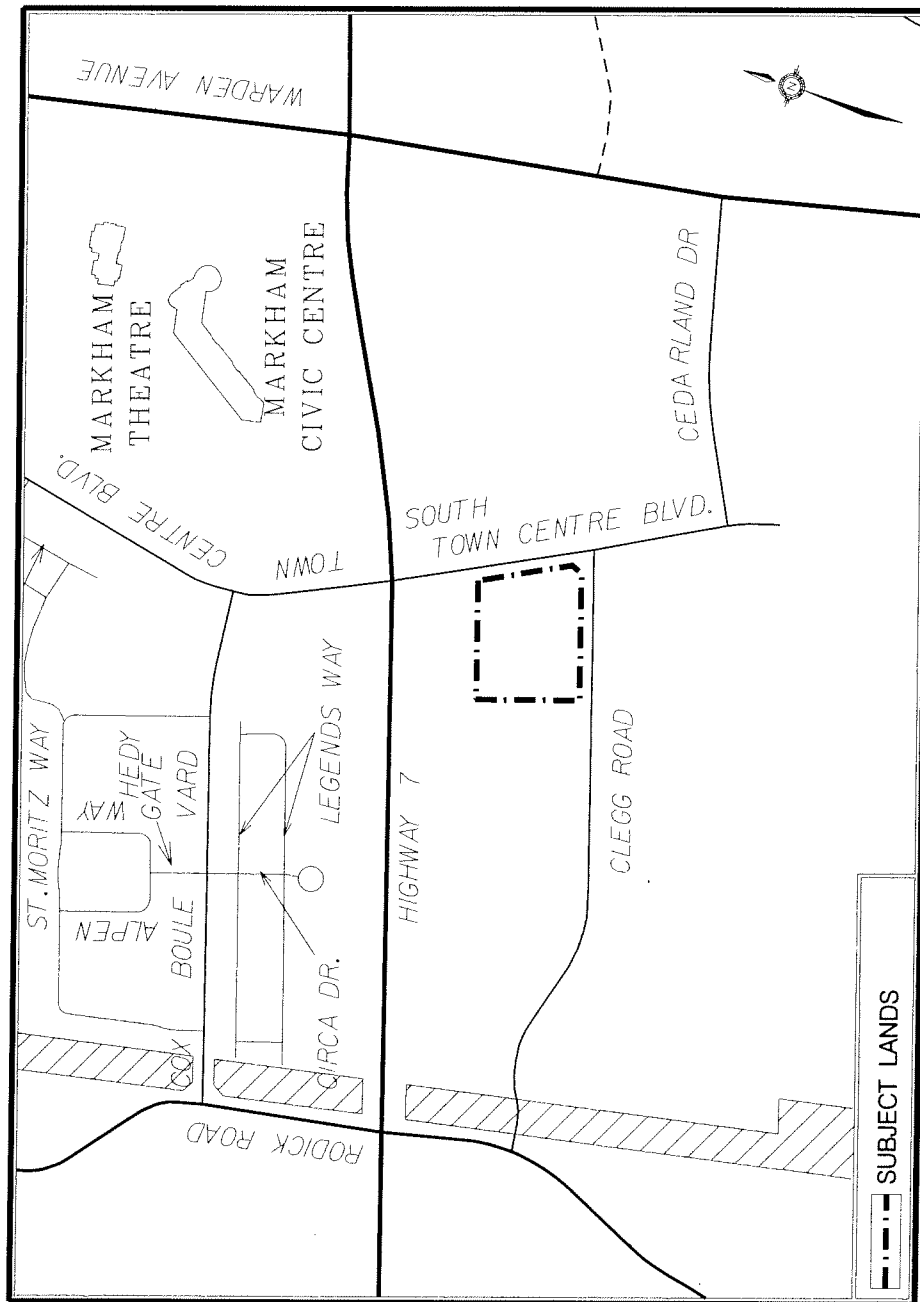

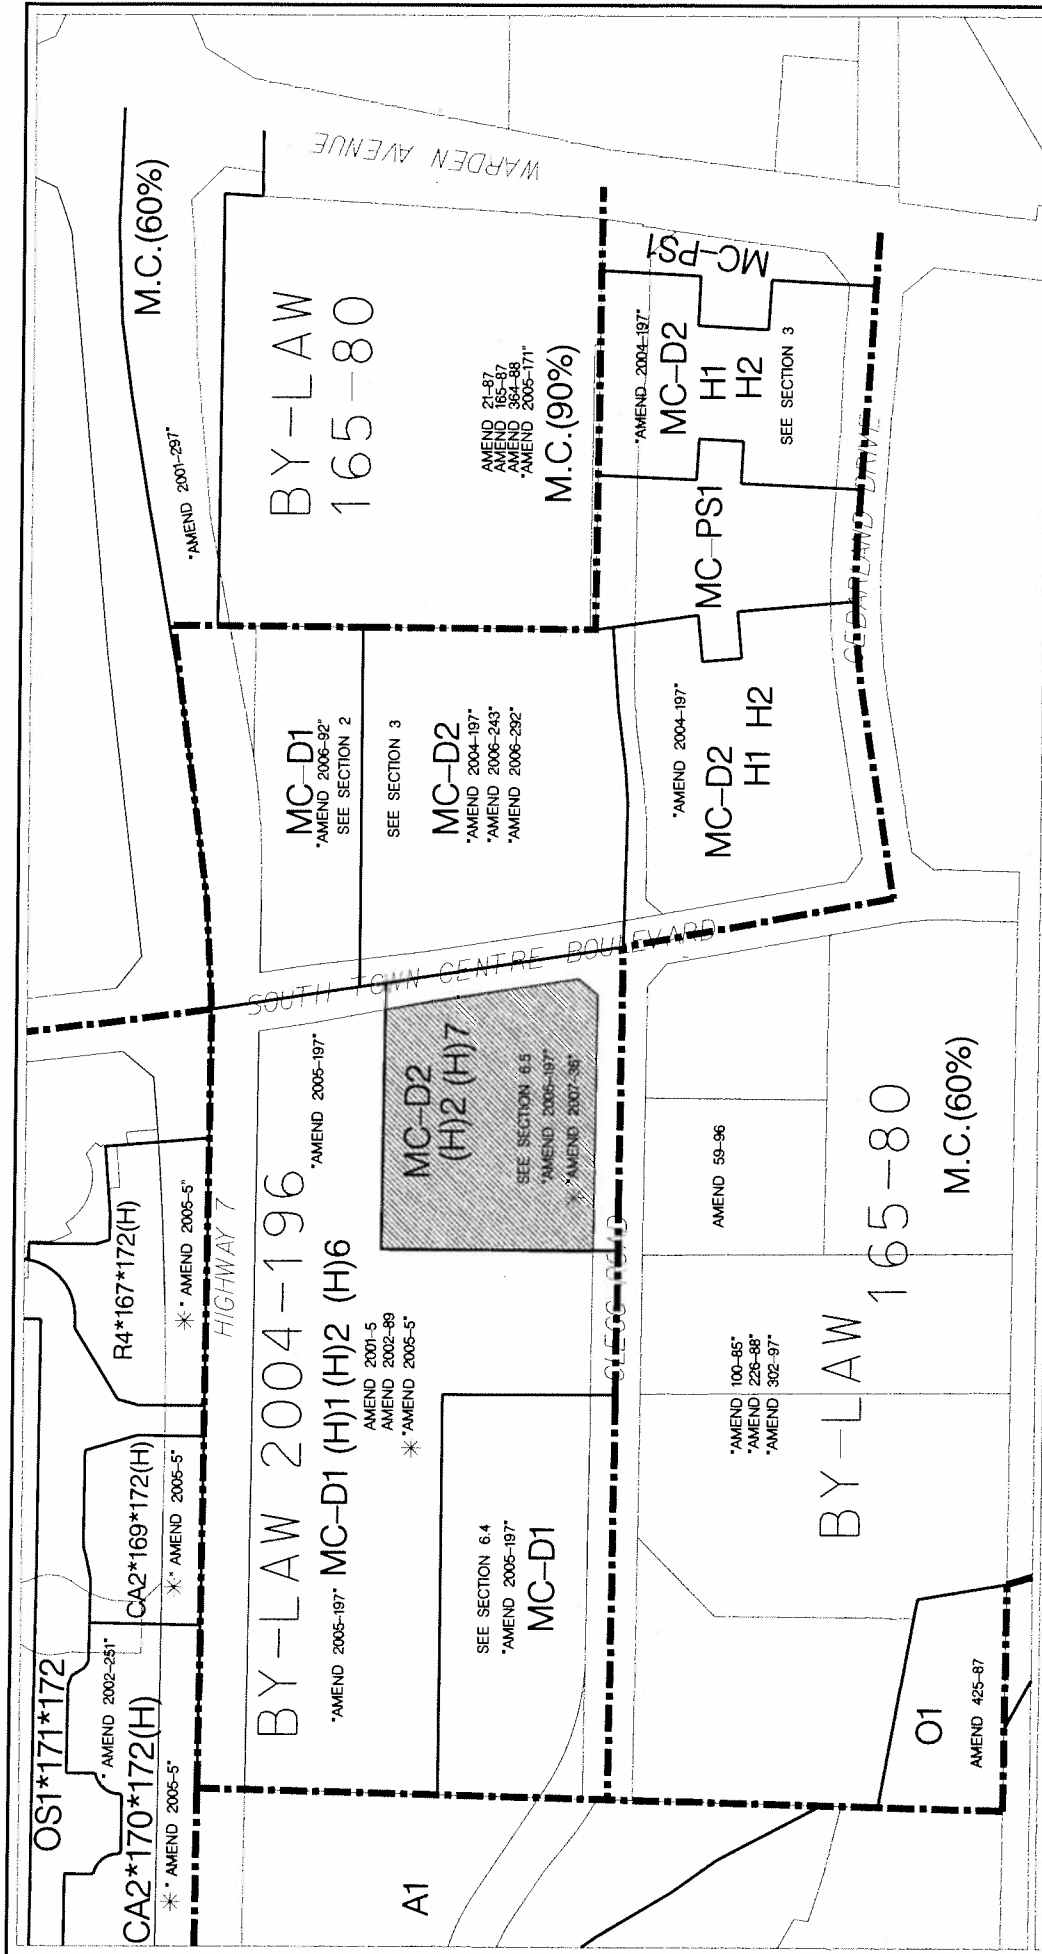

AREA CONTEXT/ZONING

APPLICANT: TIMES MARKHAM CENTRE
(MAJESTIC COURT CONDOMINIUM)
NW CORNER SOUTH TOWN CENTRE BLVD. & CLEGG RD.

FILE No: ZA0711517(SH)




DEVELOPMENT SERVICES COMMISSION

DRAWN BY: DD CHECKED BY: SH SCALE 1:

DATE: 04/1907

FIGURE No.2

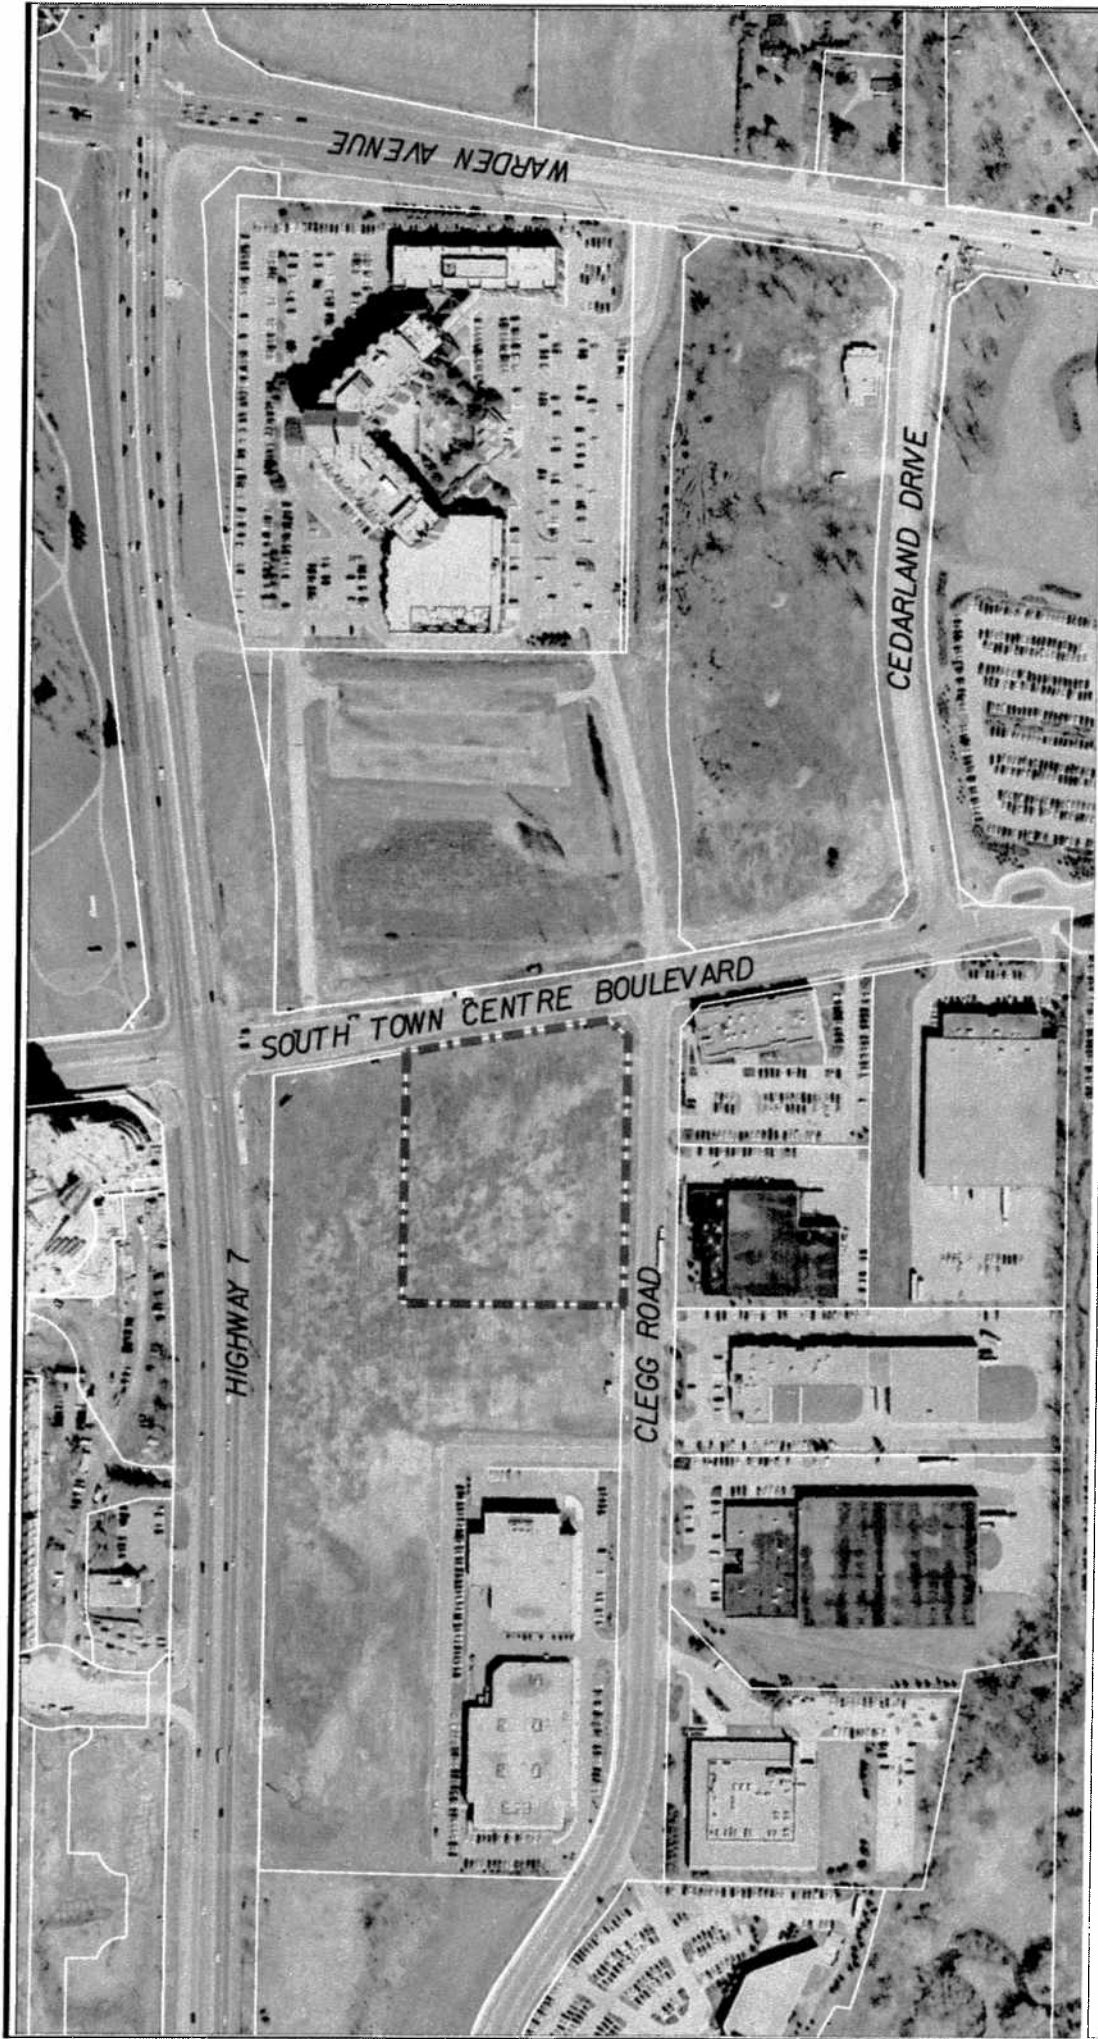


AIR PHOTO 2005

APPLICANT: TIMES MARKHAM CENTRE
(MAJESTIC COURT CONDOMINIUM)
NW CORNER SOUTH TOWN CENTRE BLVD. & CLEGG RD.

FILE No: ZA07111517(SH)




DEVELOPMENT SERVICES COMMISSION

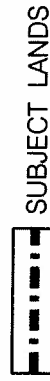

DATE: 04/19/07

DRAWN BY: DD CHECKED BY: SH SCALE 1:

FIGURE No.3

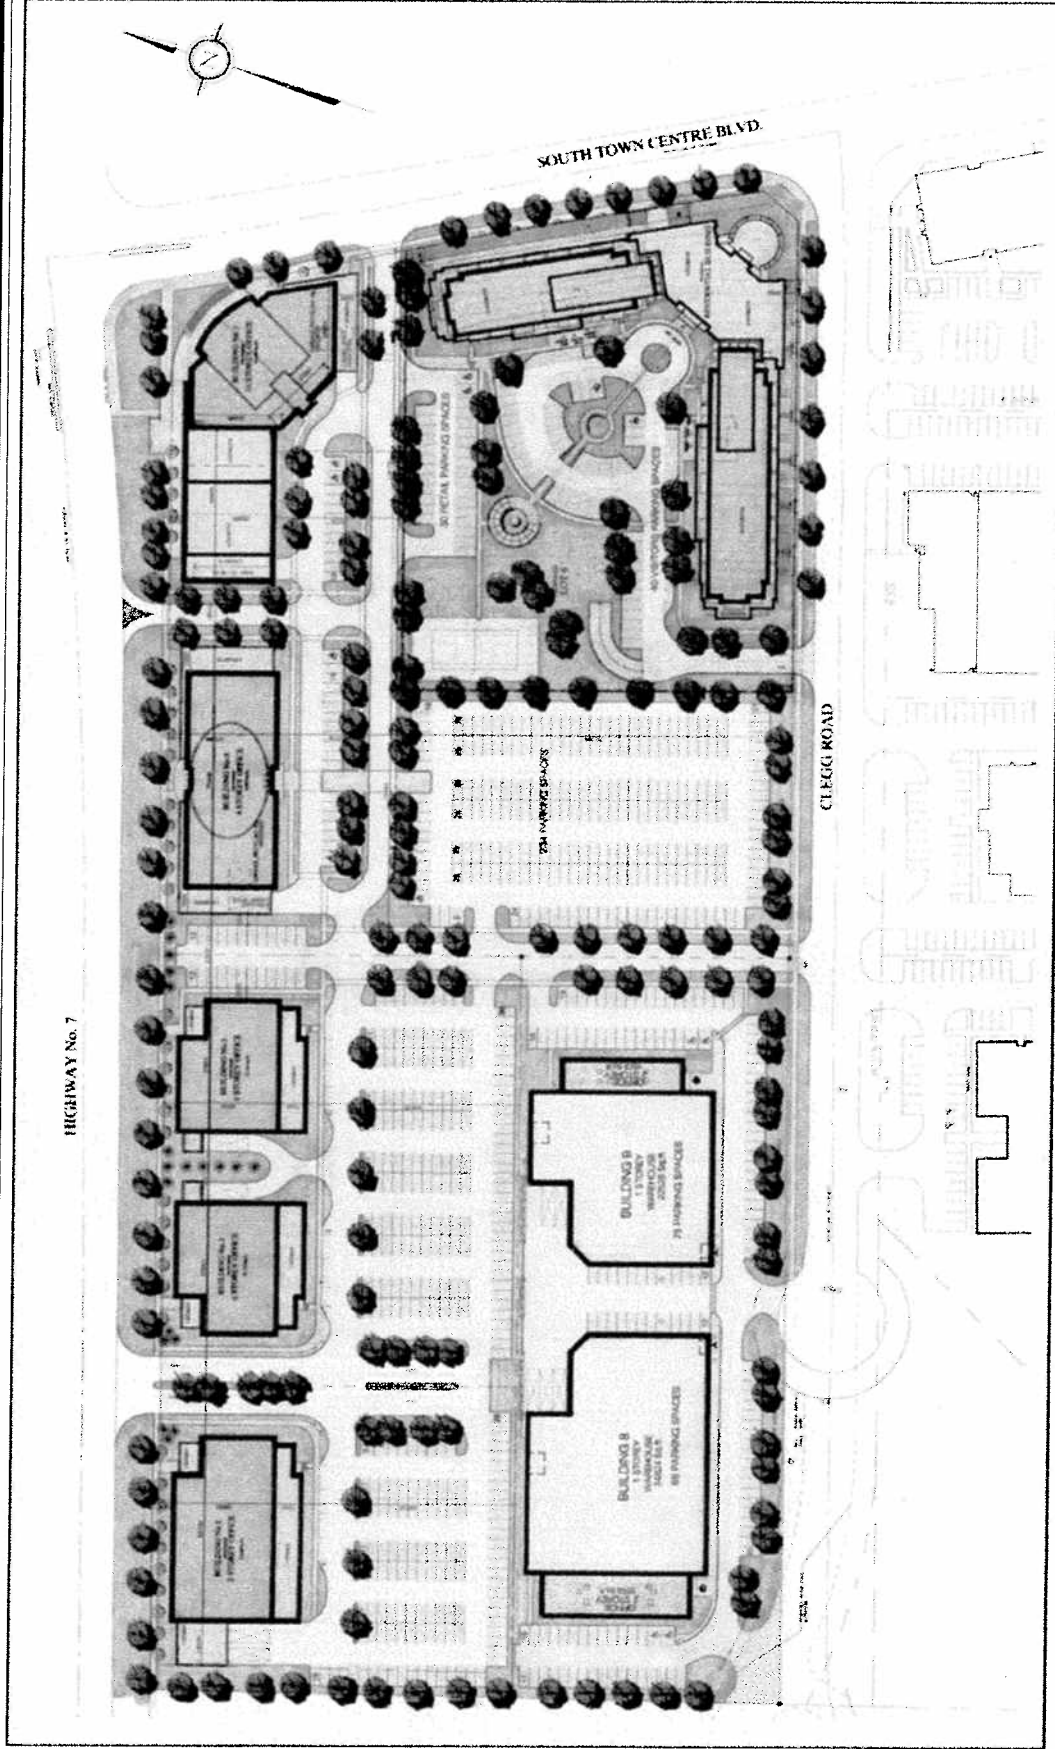

APPROVED PRECINCT PLAN

APPLICANT: TIMES MARKHAM CENTRE
 (MAJESTIC COURT CONDOMINIUM)
 NW CORNER SOUTH TOWN CENTRE BLVD. & CLEGG RD.

FILE No: ZA07111517(SH)




DEVELOPMENT SERVICES COMMISSION

DRAWN BY: DD CHECKED BY: SH SCALE 1:

DATE: 04/19/07

FIGURE No. 4

SOUTH TOWN CENTRE BLVD.

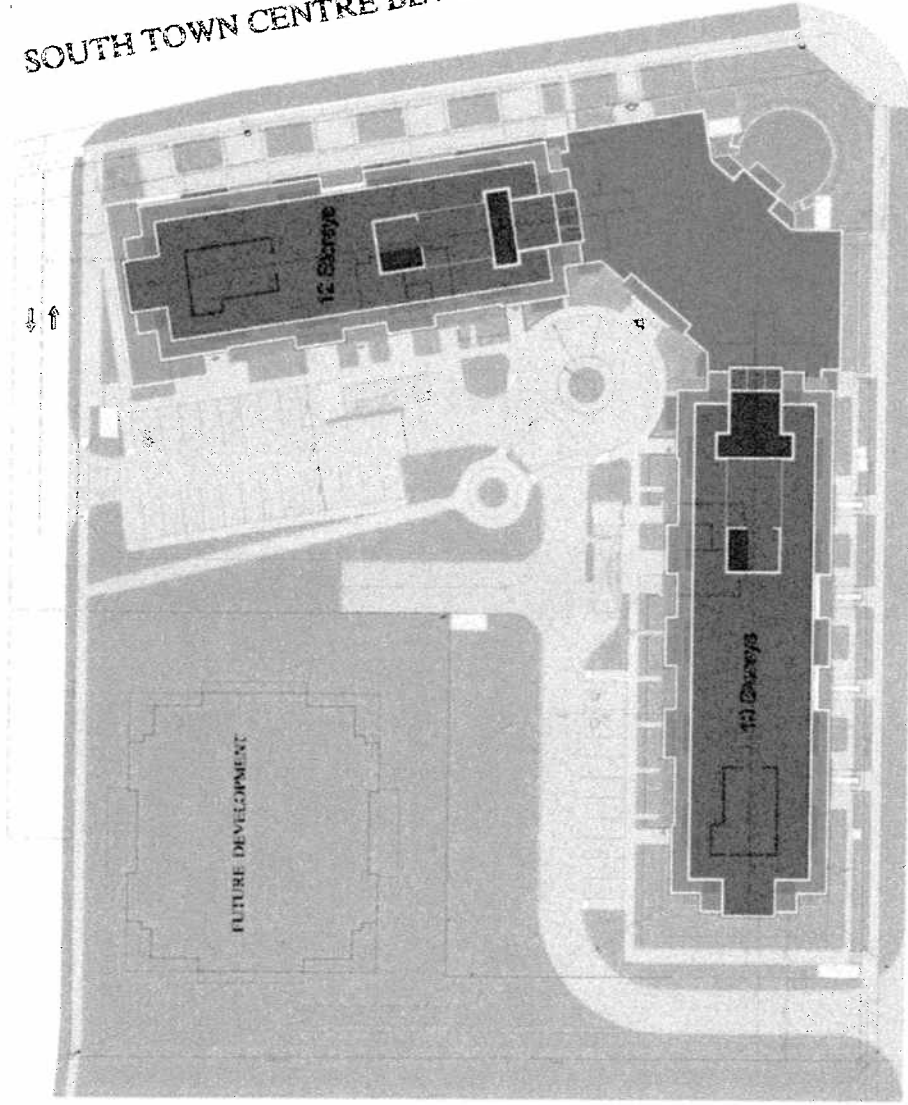

CLEGG ROAD

ENDORSED SITE PLAN

APPLICANT: TIMES MARKHAM CENTRE
(MAJESTIC COURT CONDOMINIUM)
NW CORNER SOUTH TOWN CENTRE BLVD. & CLEGG RD.

FILE No: ZA07111517(SH)




DEVELOPMENT SERVICES COMMISSION

DATE: 04/1907

FIGURE No.5

DRAWN BY: DD CHECKED BY: SH SCALE 1:

SOUTH TOWN CENTRE BLVD.

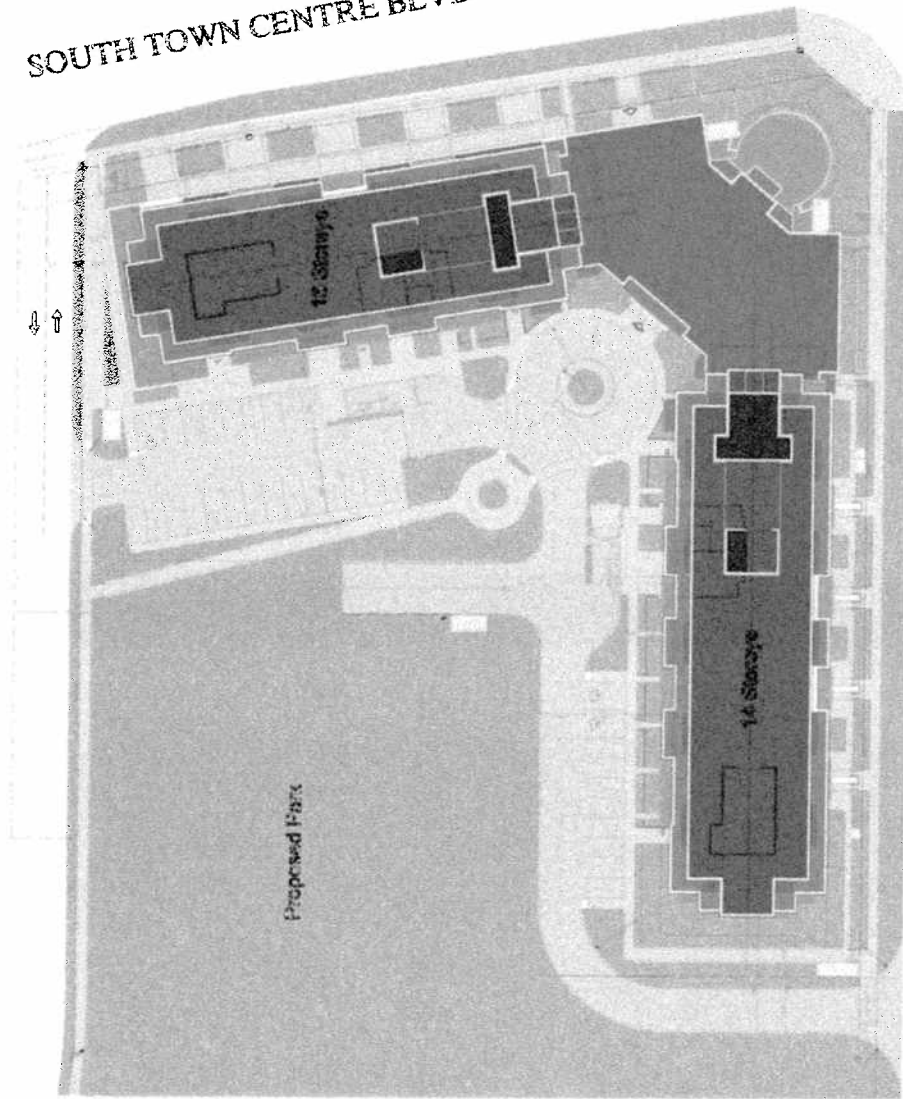

CLEGG ROAD

PROPOSED SITE PLAN

APPLICANT: TIMES MARKHAM CENTRE
(MAJESTIC COURT CONDOMINIUM)
NW CORNER SOUTH TOWN CENTRE BLVD. & CLEGG RD.

FILE No: ZA07111517(SH)



DEVELOPMENT SERVICES COMMISSION

DATE: 04/19/07

FIGURE No.6

DRAWN BY: DD CHECKED BY: SH SCALE 1:



ENDORSED ELEVATIONS

APPLICANT: TIMES MARKHAM CENTRE
(MAJESTIC COURT CONDOMINIUM)
NW CORNER SOUTH TOWN CENTRE BLVD. & CLEGG RD.

FILE No: ZA07111517(SH)




DEVELOPMENT SERVICES COMMISSION

DRAWN BY: DD CHECKED BY: SH SCALE 1:

DATE: 04/19/07

FIGURE No.7

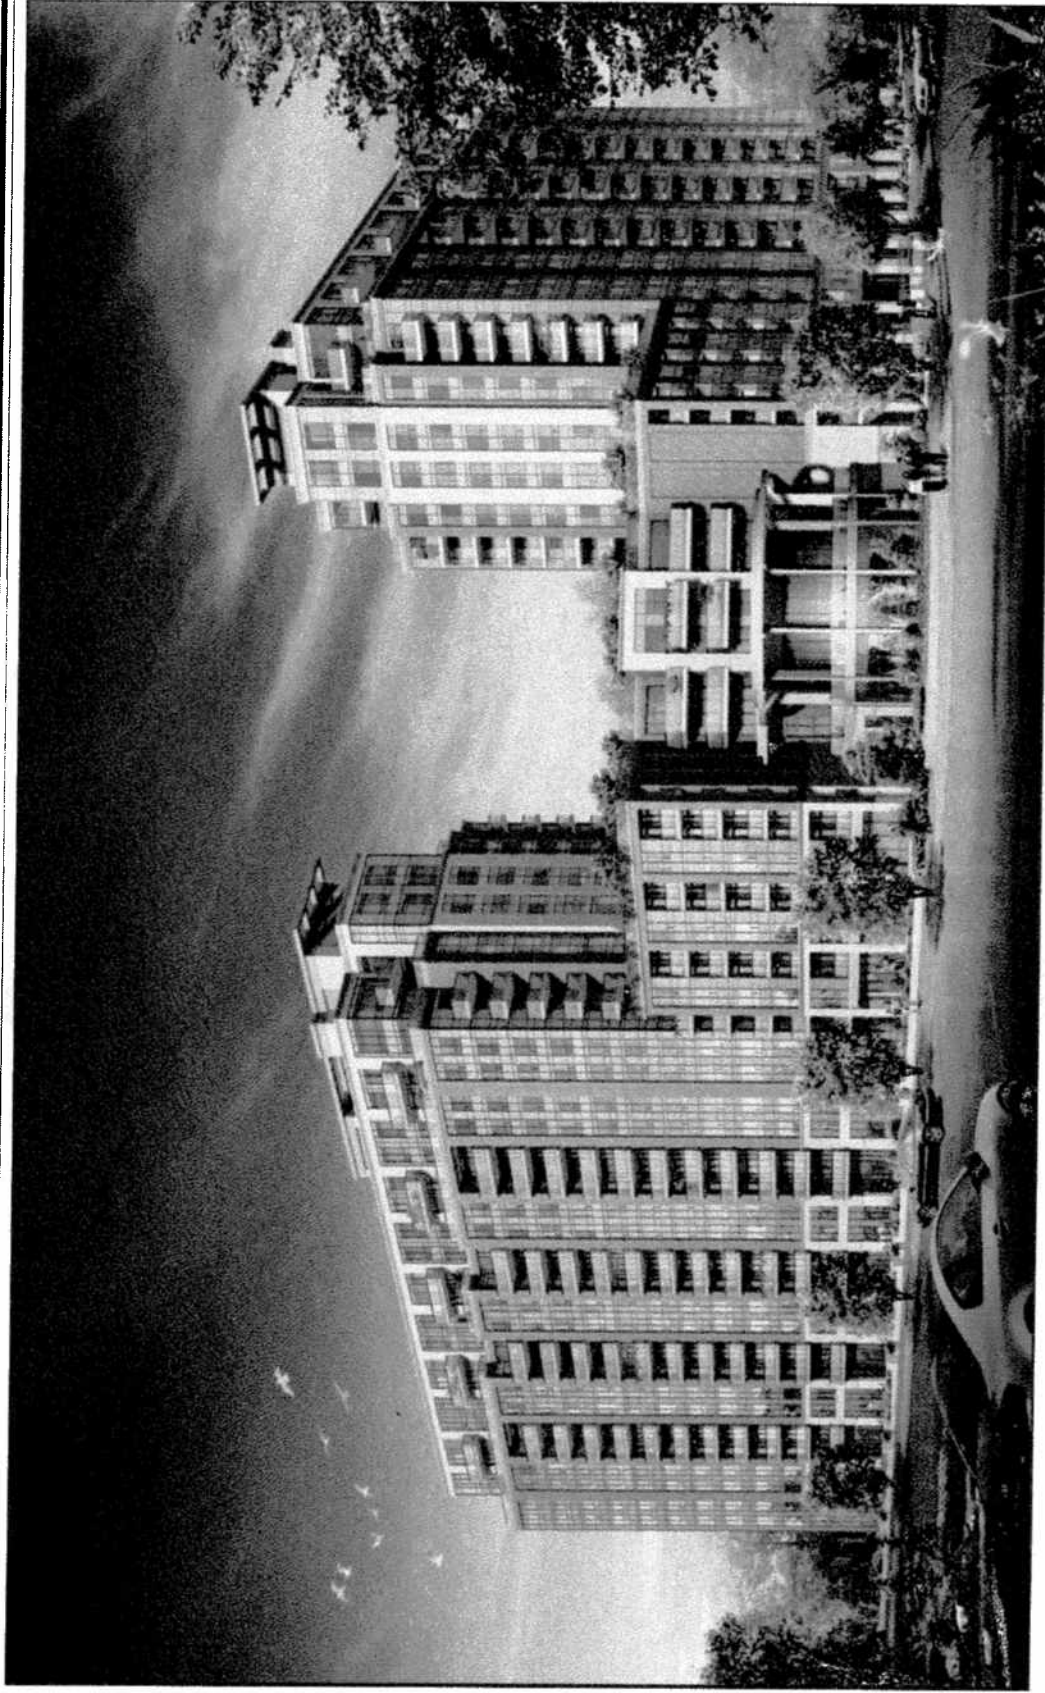

PROPOSED ELEVATIONS

APPLICANT: TIMES MARKHAM CENTRE
 (MAJESTIC COURT CONDOMINIUM)
 NW CORNER SOUTH TOWN CENTRE BLVD. & CLEGG RD.

FILE No: ZA07111517(SH)



DEVELOPMENT SERVICES COMMISSION

DRAWN BY: DD CHECKED BY: SH SCALE 1:

DATE: 04/19/07

FIGURE No.8