



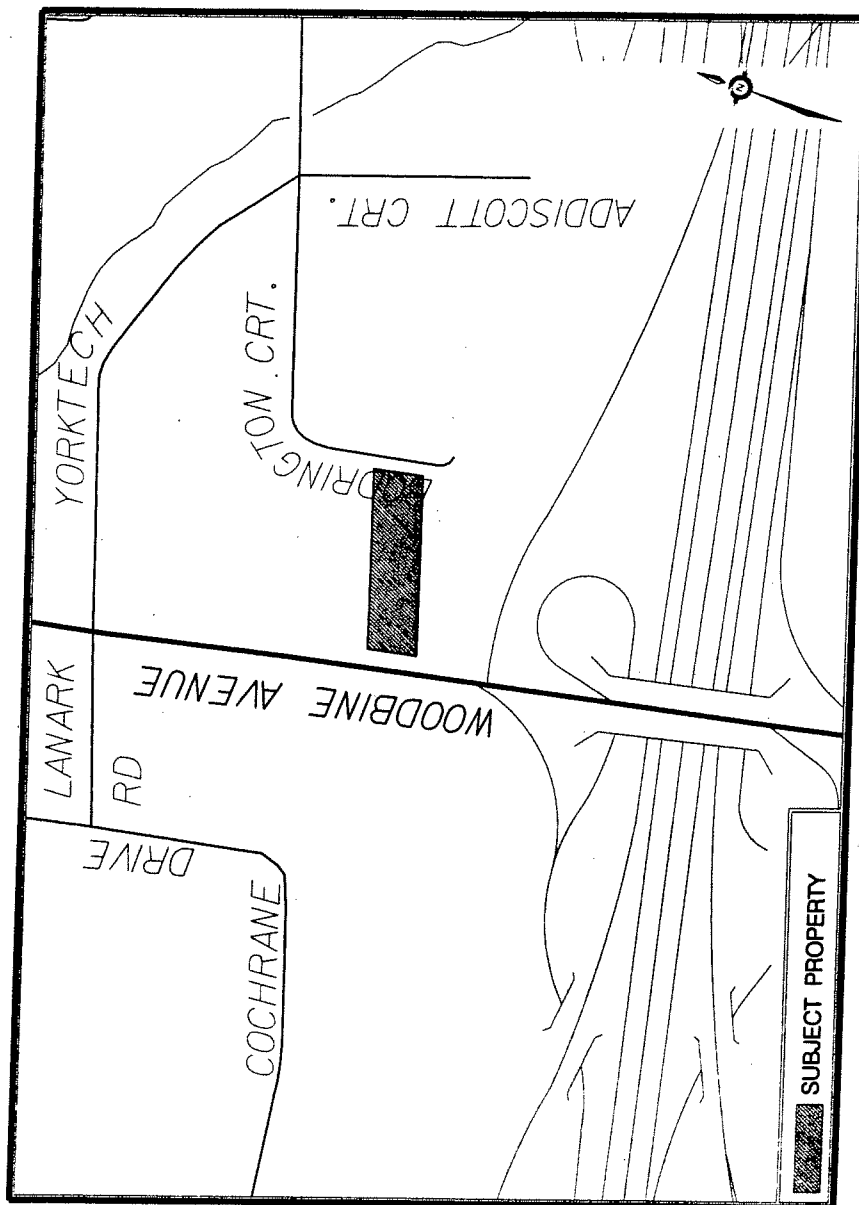

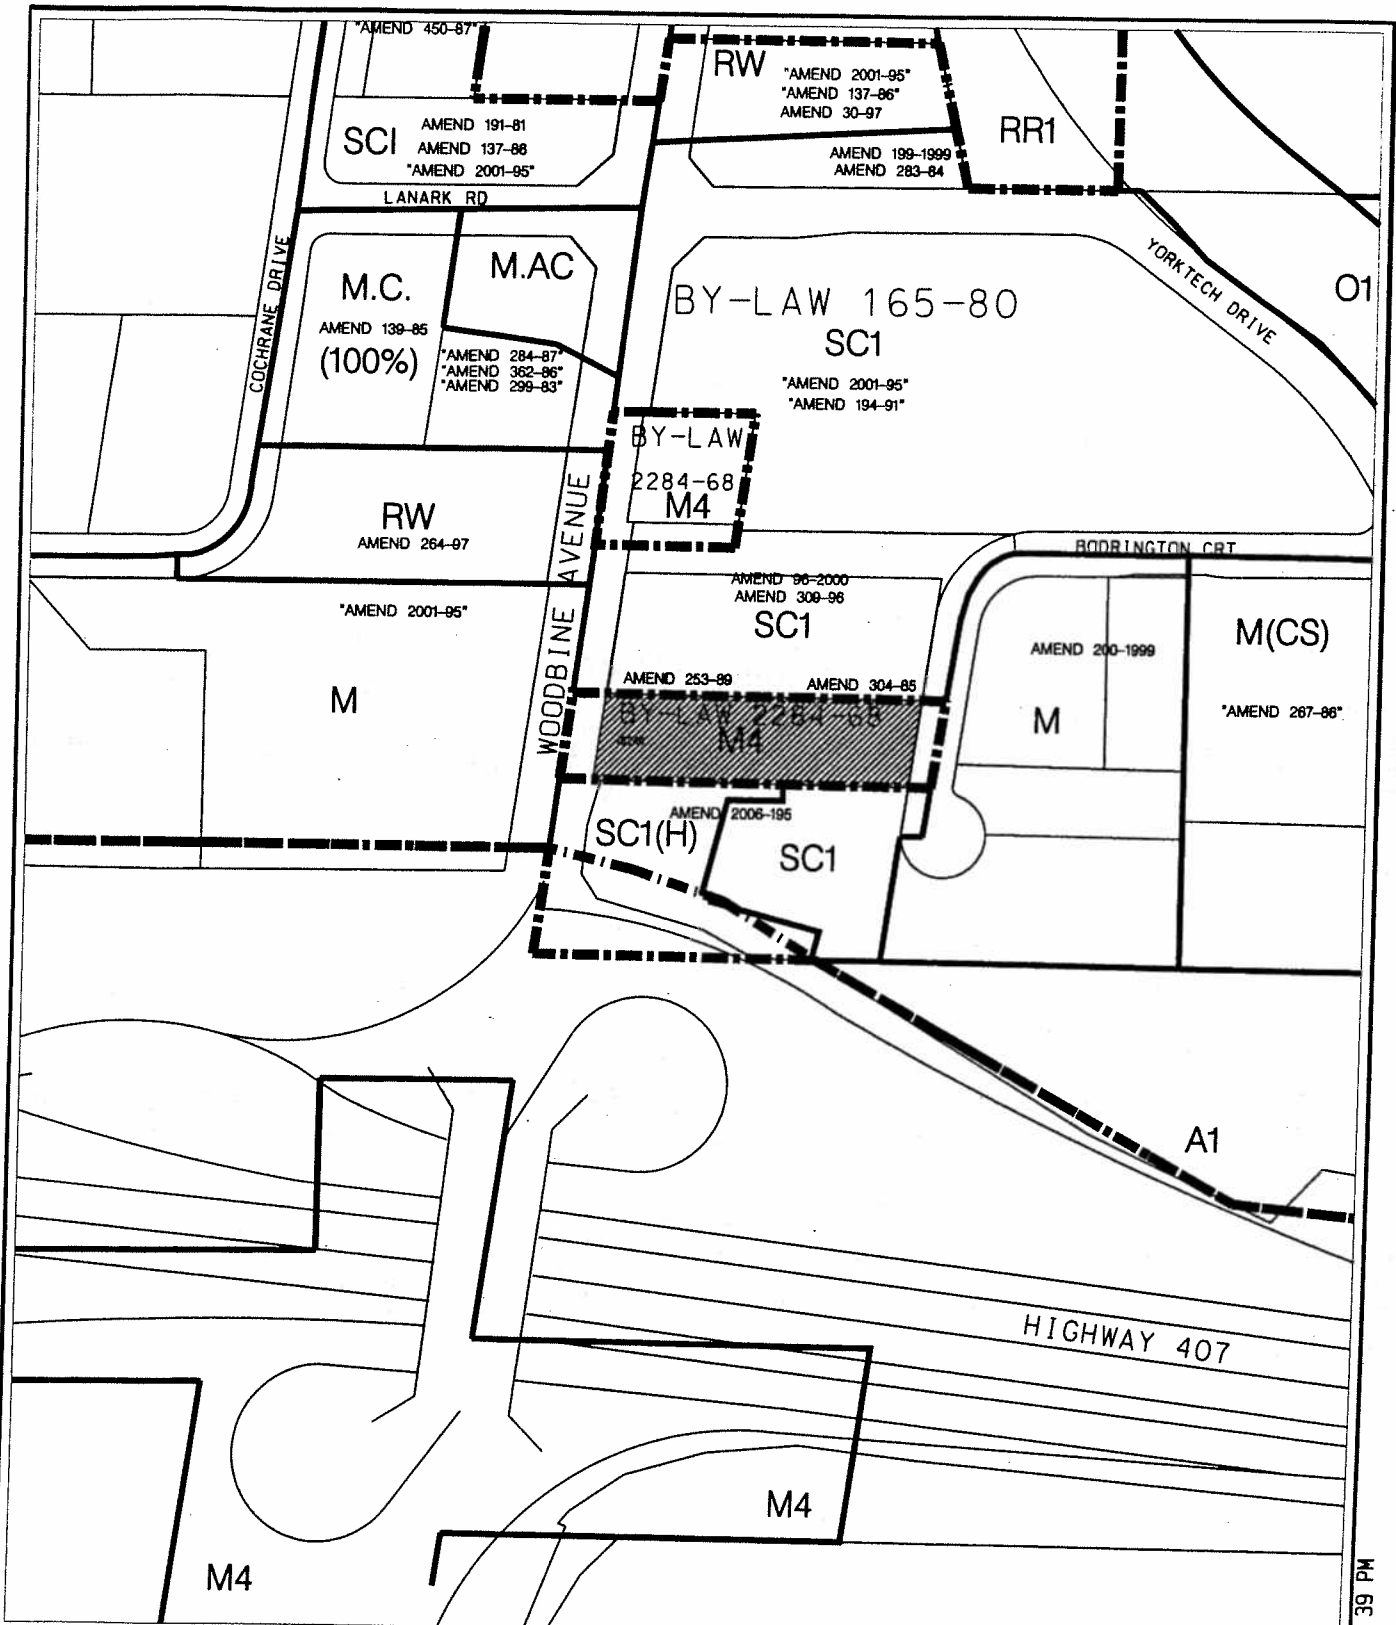

AREA CONTEXT /ZONING

APPLICANT: WOODJANE CORPORATION
8241 WOODBINE AVENUE

FILE No: ZA. 06134156 (SM)



DEVELOPMENT SERVICES COMMISSION

DWN BY: CPW

CHK BY: SM

SCALE 1: 4000



SUBJECT PROPERTY

DATE: 27/03/30

FIGURE No.2

za06134156.DGN 29/03/2007 2:20:39 PM



AIR PHOTO (2005)

APPLICANT: WOODJANE CORPORATION
8241 WOODBINE AVENUE

FILE No: ZA. 06134156 (SM)




DEVELOPMENT SERVICES COMMISSION

DWN BY: CPW

CHK BY: SM


SCALE 1:

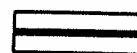

SUBJECT PROPERTY

DATE: 27/03/30

FIGURE No 2

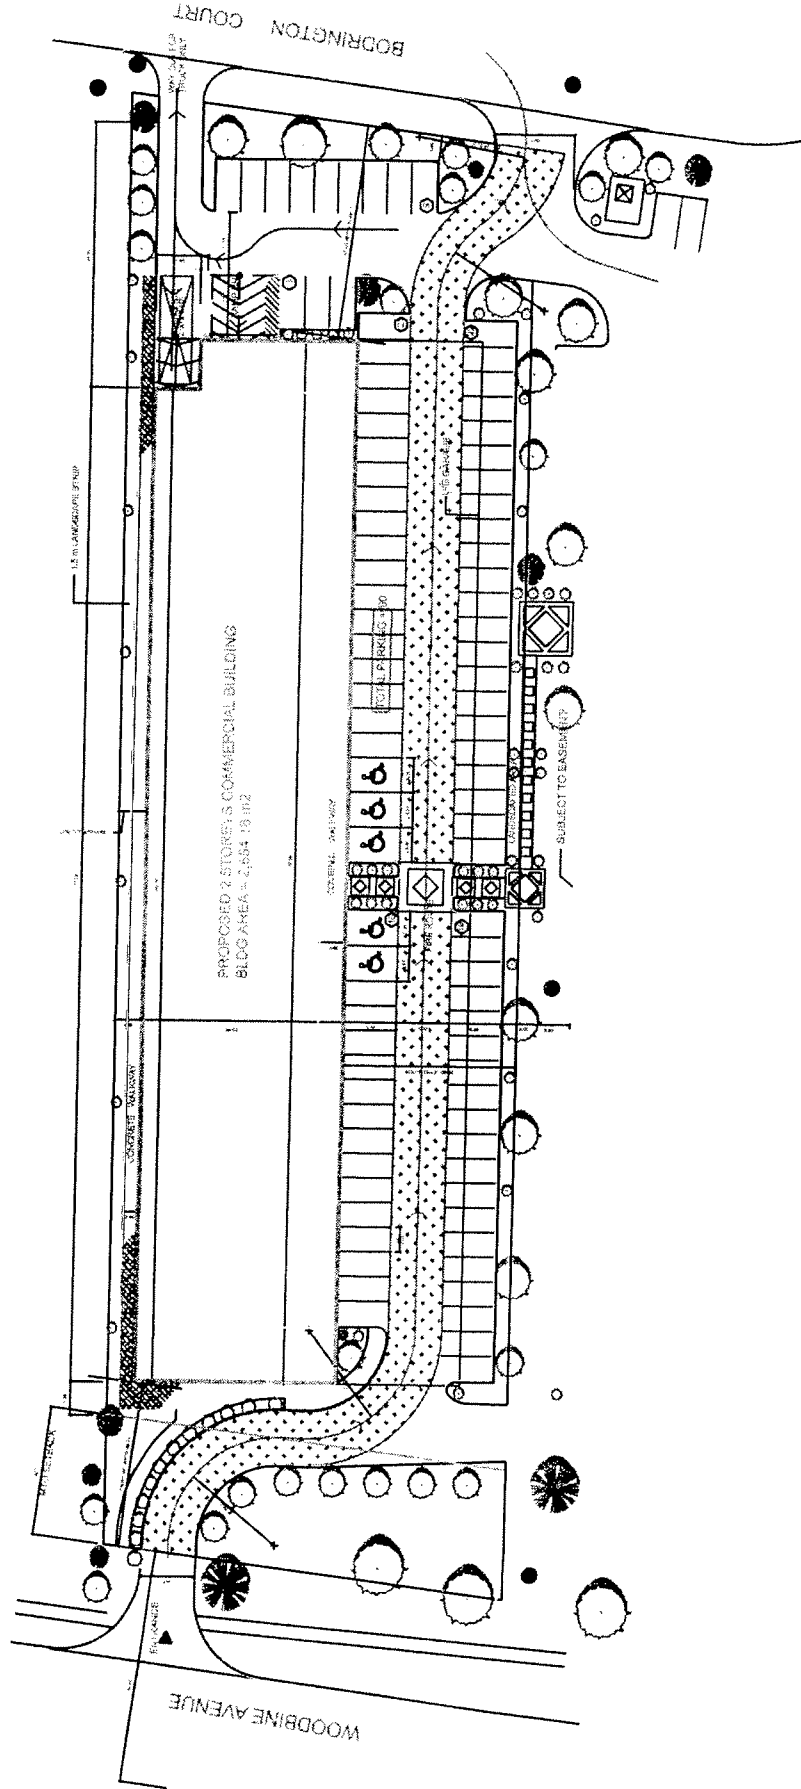

SITE PLAN

APPLICANT: WOODJANE CORPORATION
8241 WOODBINE AVENUE

FILE No: ZA. 06134156 (SM)




DEVELOPMENT SERVICES COMMISSION

DATE: 270307

FIGURE No. 4

DRAWN BY: CPW CHECKED BY: SM SCALE 1: 3000

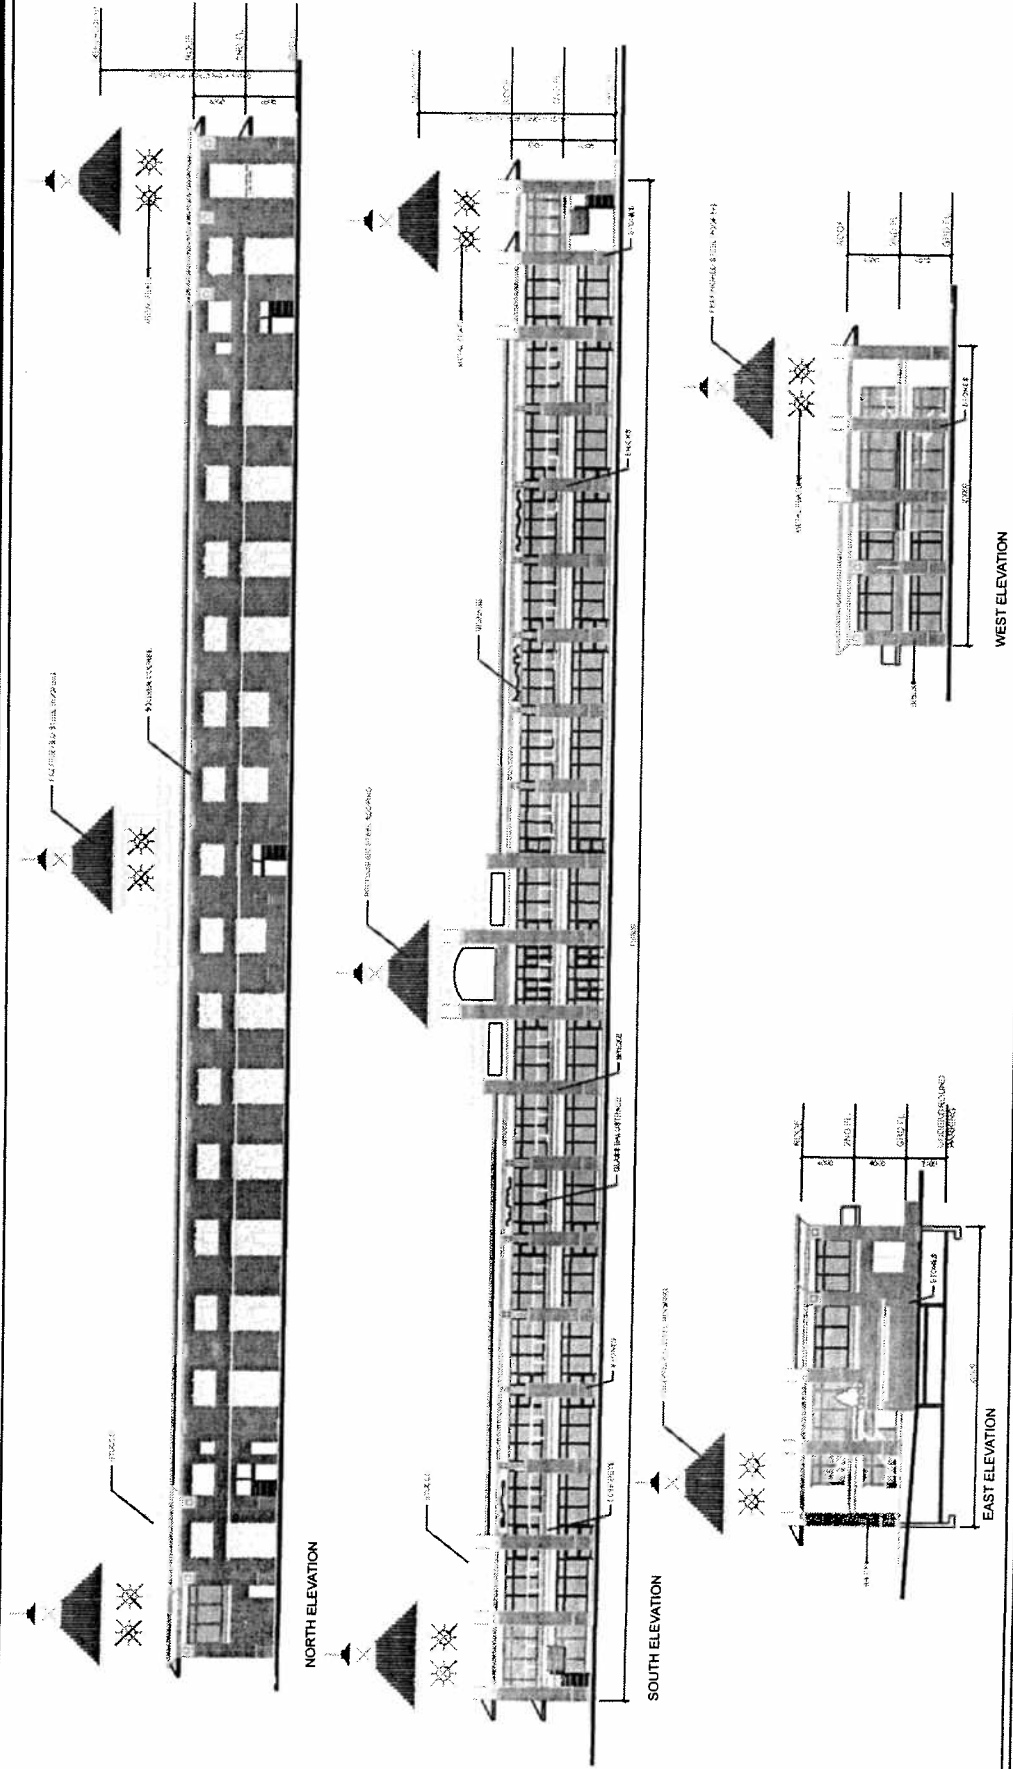

ELEVATIONS

APPLICANT: WOODJANE CORPORATION
8241 WOODBINE AVENUE

FILE No: ZA. 06134156 (SM)



DEVELOPMENT SERVICES COMMISSION

DRAWN BY: CPW CHECKED BY: SM SCALE 1: 3000

DATE: 27/03/07

FIGURE No.5

