



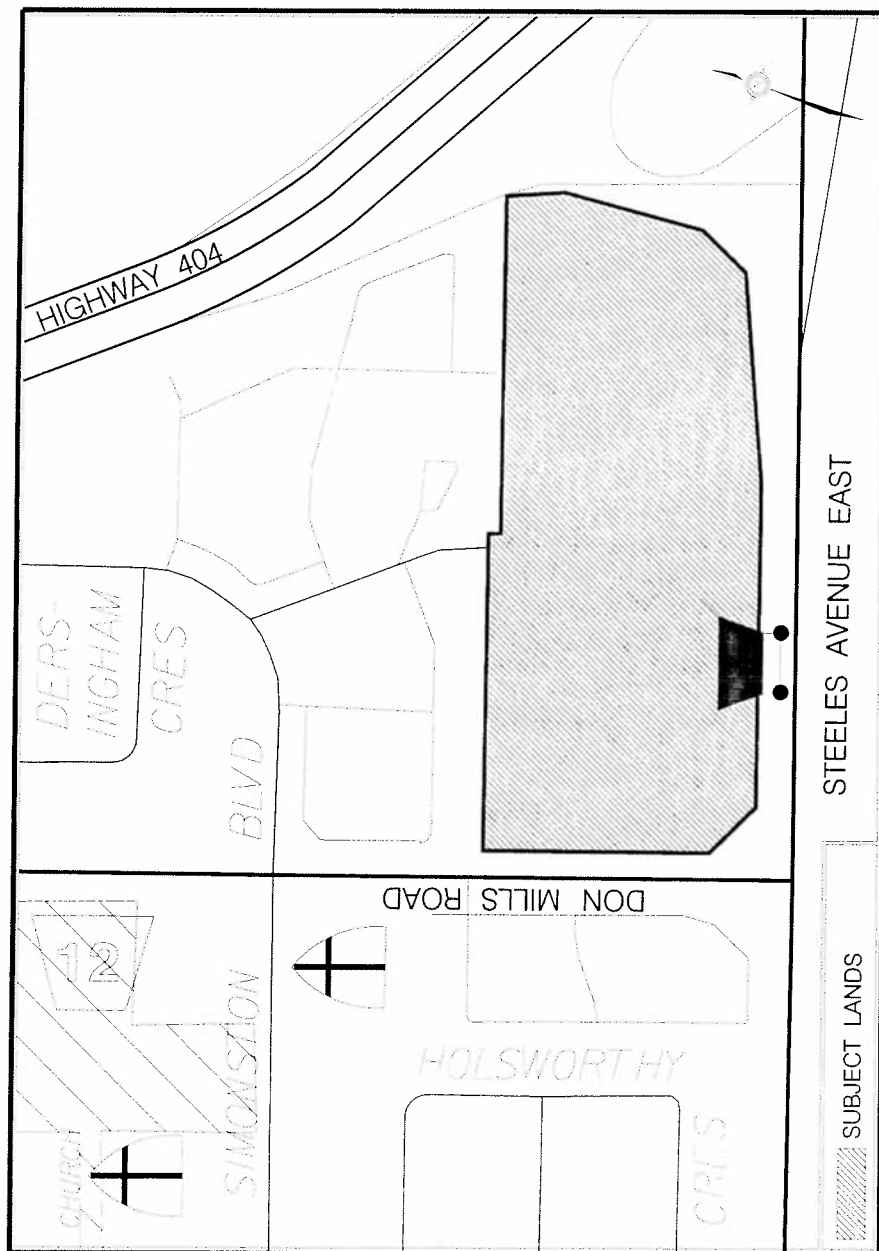

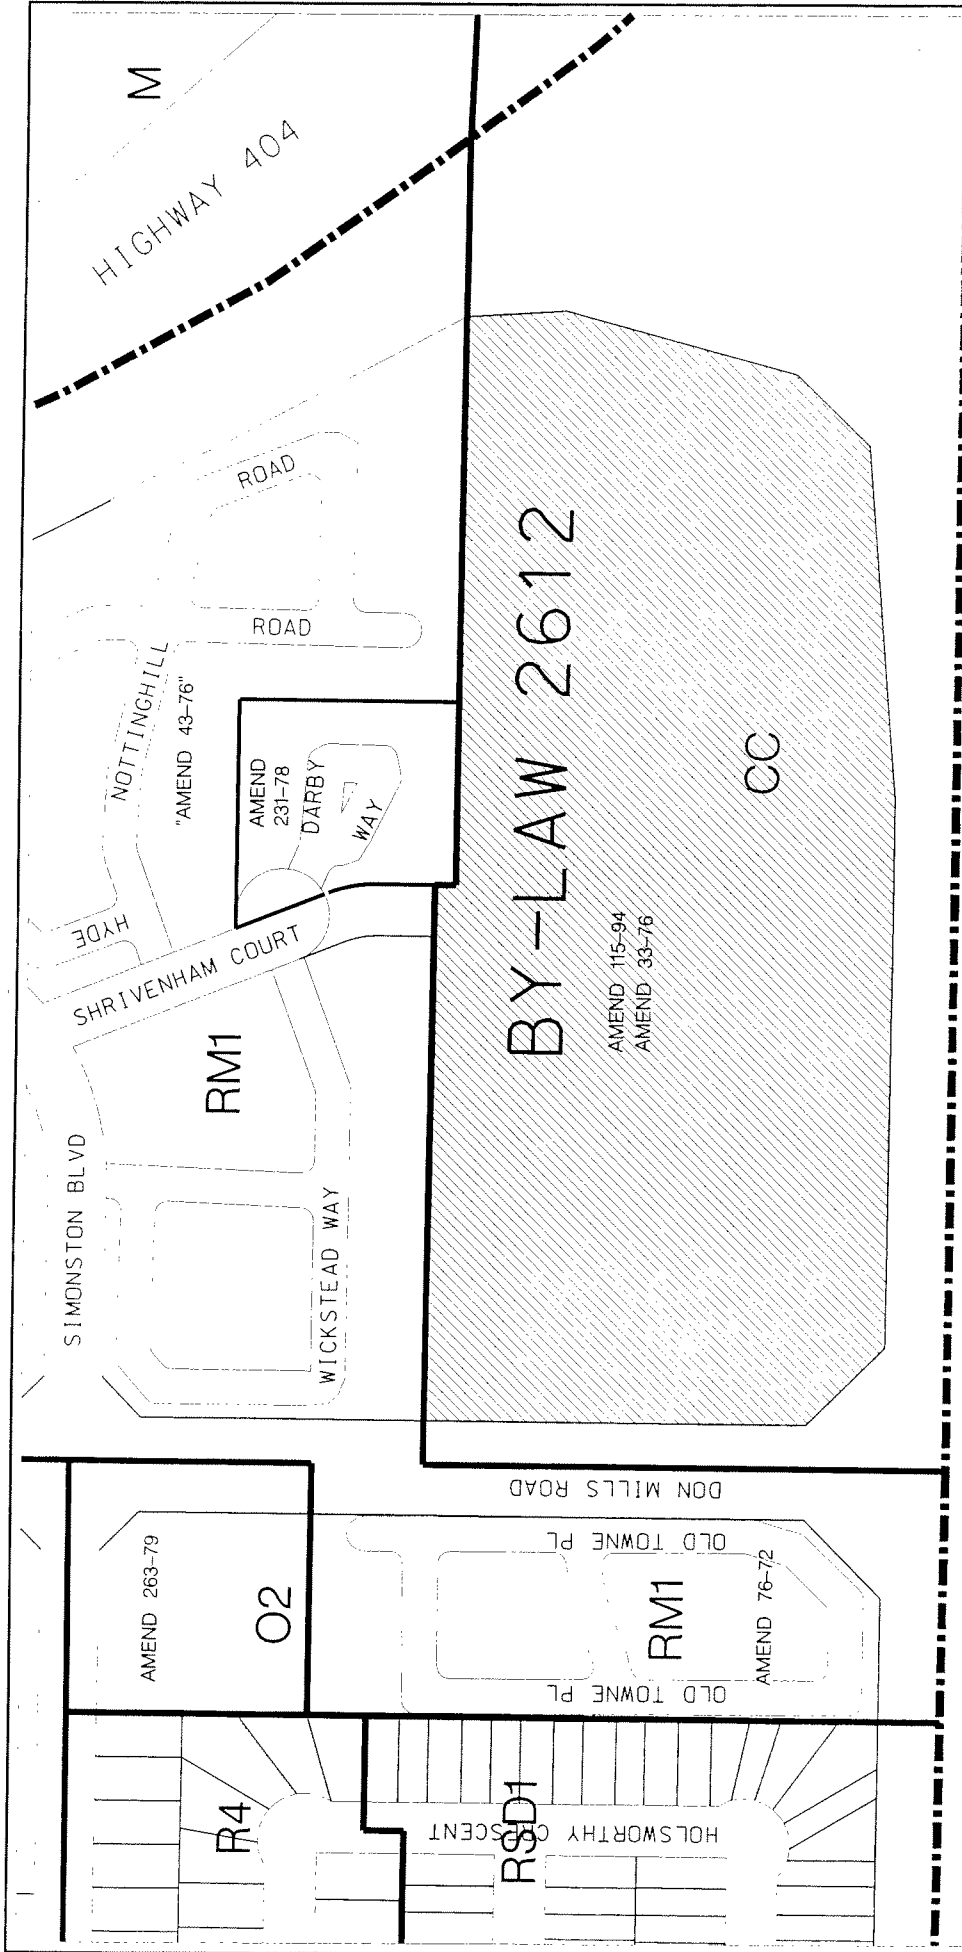

STEEL'S AVENUE EAST

AREA CONTEXT /ZONING

APPLICANT: MARKHAMGATE SUMMIT
2900 STEEL'S AVENUE EAST

FILE No: OP. 07130802 (SK)




DEVELOPMENT SERVICES COMMISSION

SUBJECT PROPERTY

DATE: 190208

DRAWN BY: CFW CHECKED BY: SK SCALE 1:

FIGURE No.2

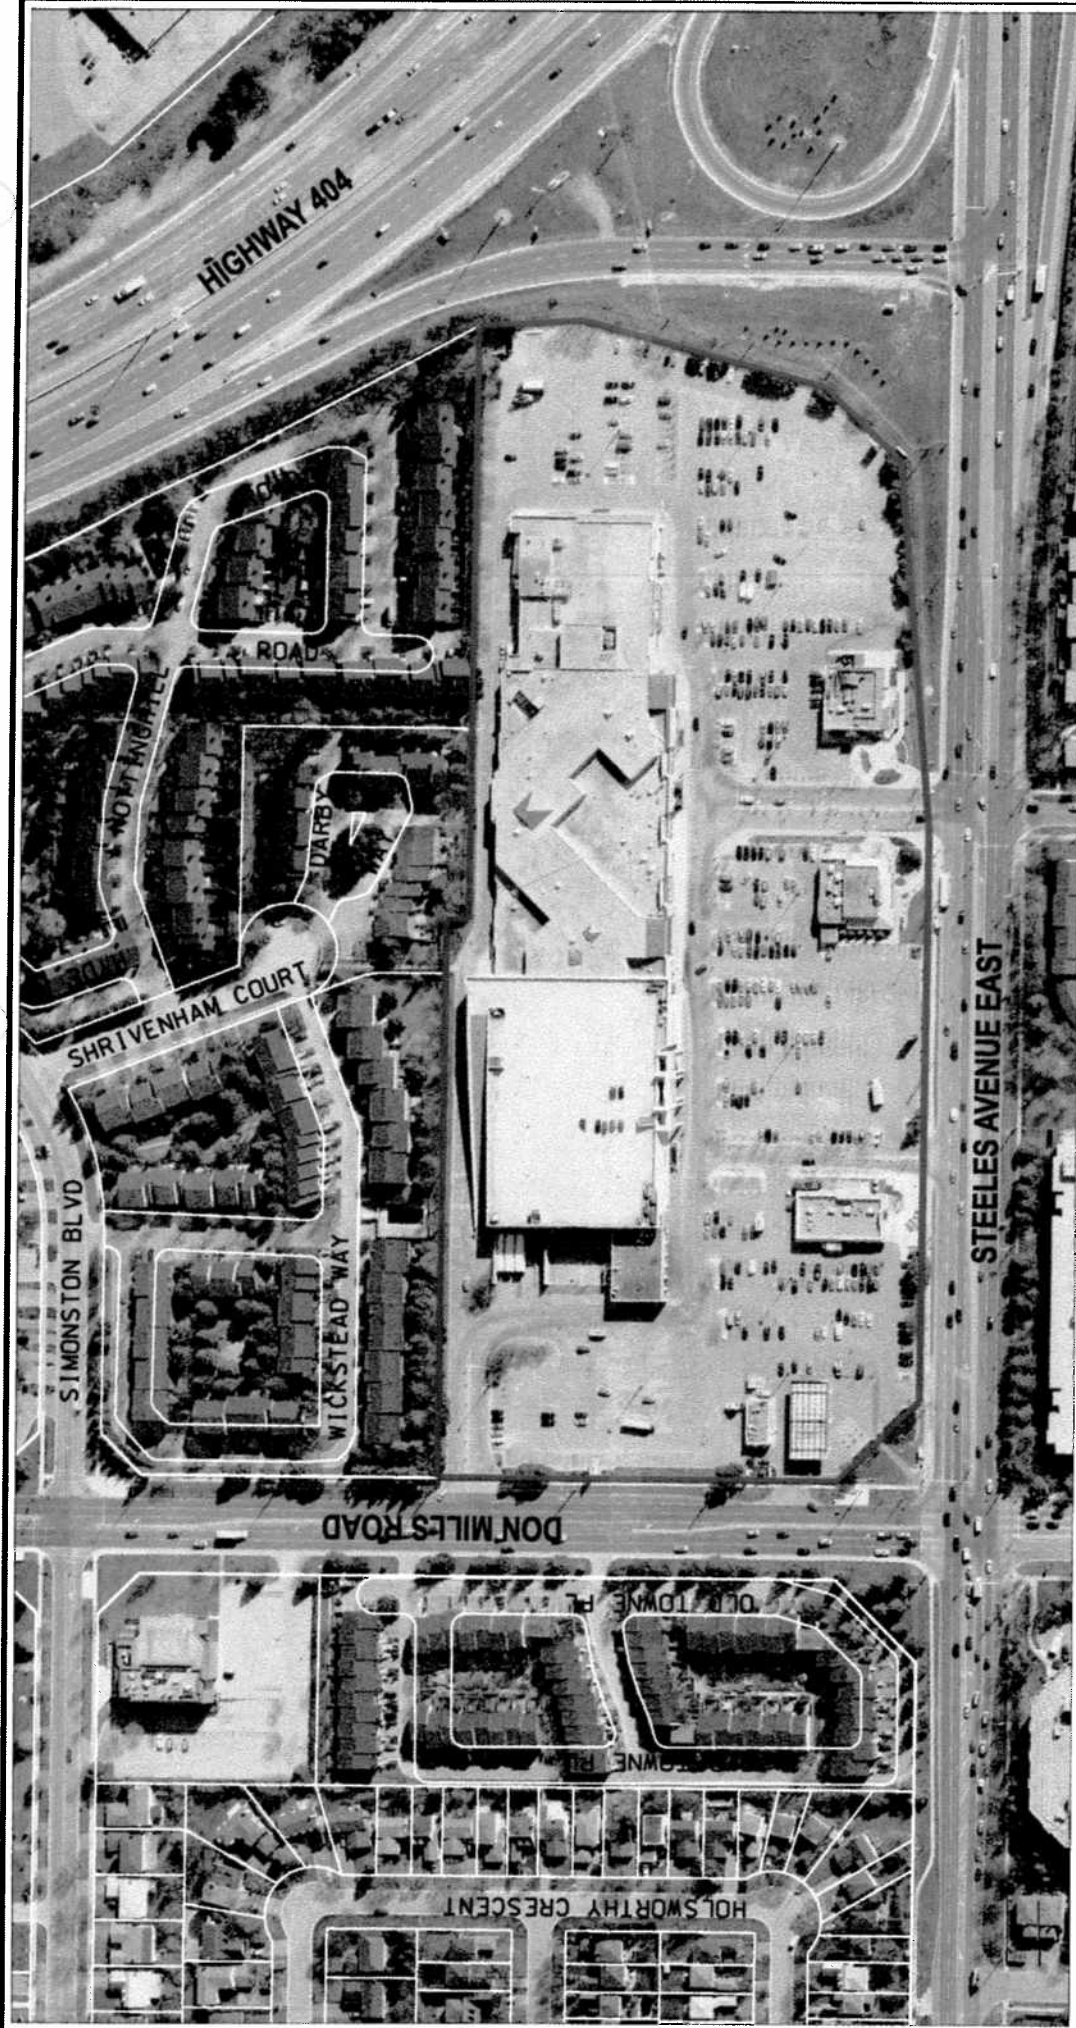

AIR PHOTO (2007)

APPLICANT: MARKHAMGATE SUMMIT
2900 STEELES AVENUE EAST

FILE No: OP. 07130802 (SK)



 SUBJECT LANDS

DATE: 19/02/08

DRAWN BY: CPW CHECKED BY: SK SCALE 1:

FIGURE No.3

SITE PLAN

APPLICANT: MARKHAMGATE SUMMIT
2900 STEELES AVENUE EAST

FILE No: OP. 07130802 (SK)




DEVELOPMENT SERVICES COMMISSION


OP07130802.DGN 21/02/2008 10:36:00 AM

DATE: 190208

FIGURE No.4

DRAWN BY: CPW CHECKED BY: SK SCALE 1:

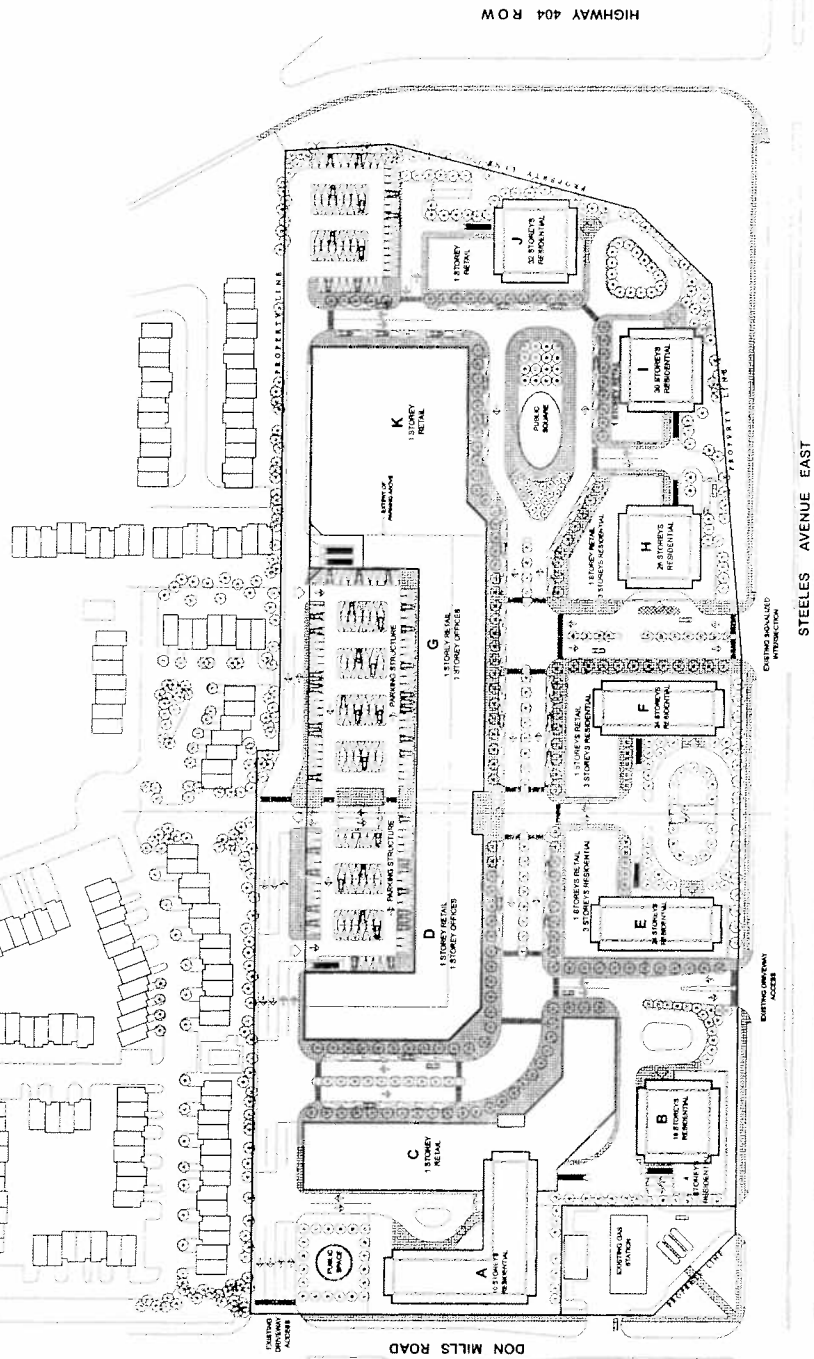

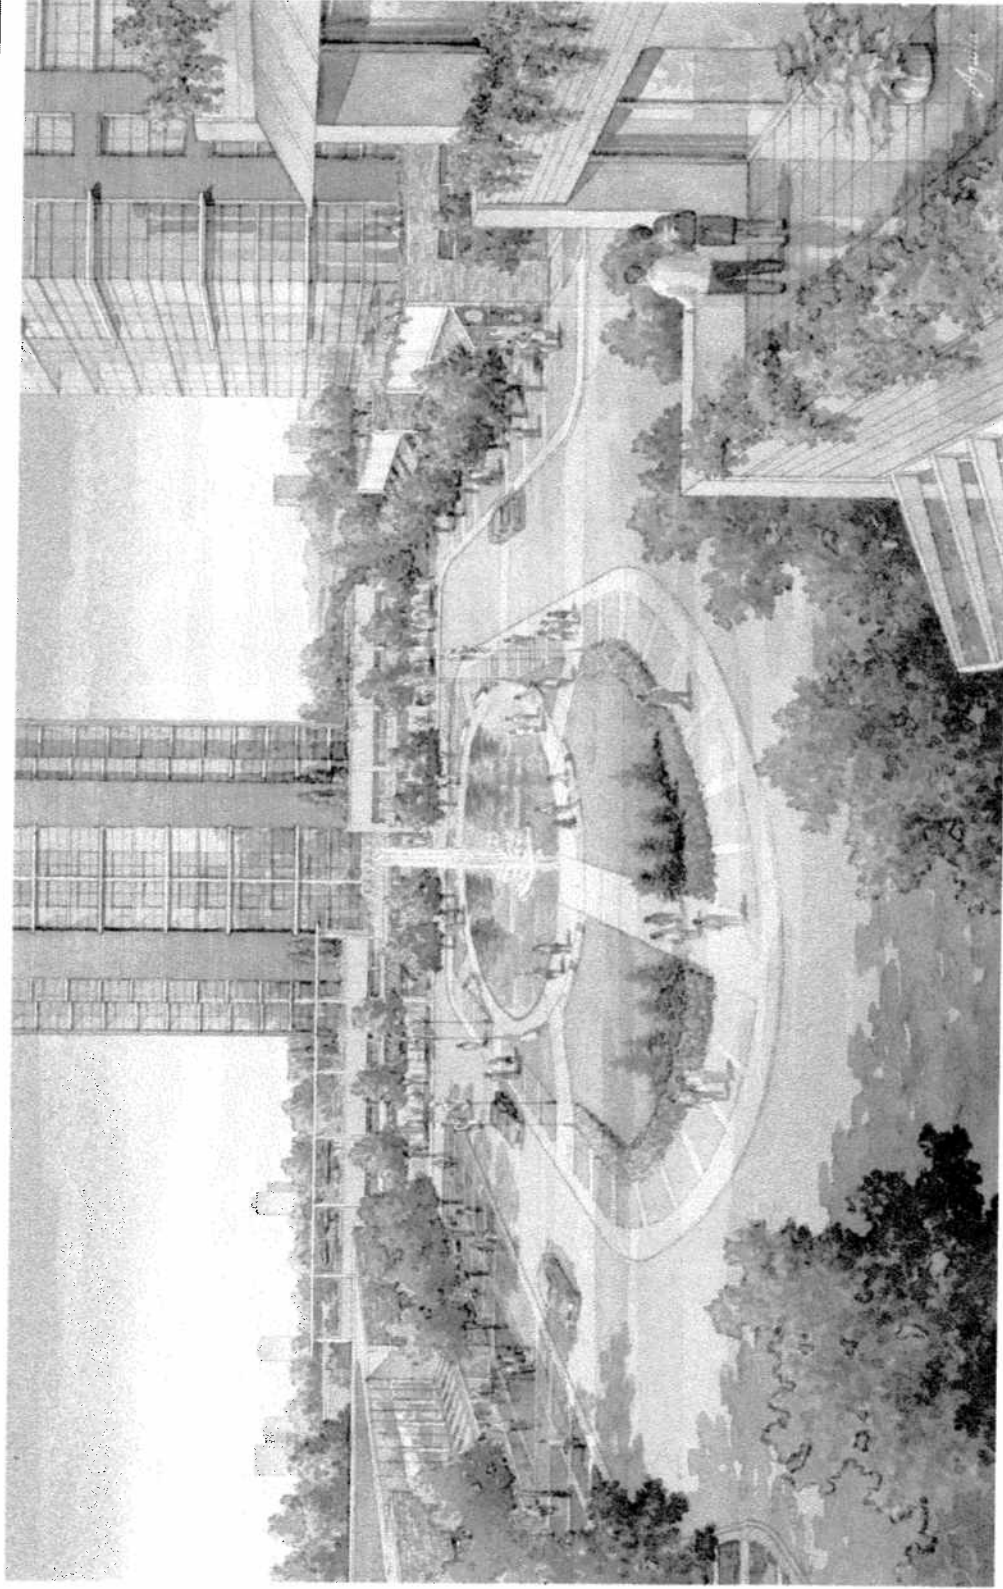

URBAN PLAZA VIEW TO EAST

APPLICANT: MARKHAMGATE SUMMIT
2900 STEELES AVENUE EAST

FILE No: OP. 07130802 (SK)




DEVELOPMENT SERVICES COMMISSION

DATE: 190208

FIGURE No.5

DRAWN BY: CPW CHECKED BY: SK SCALE 1:

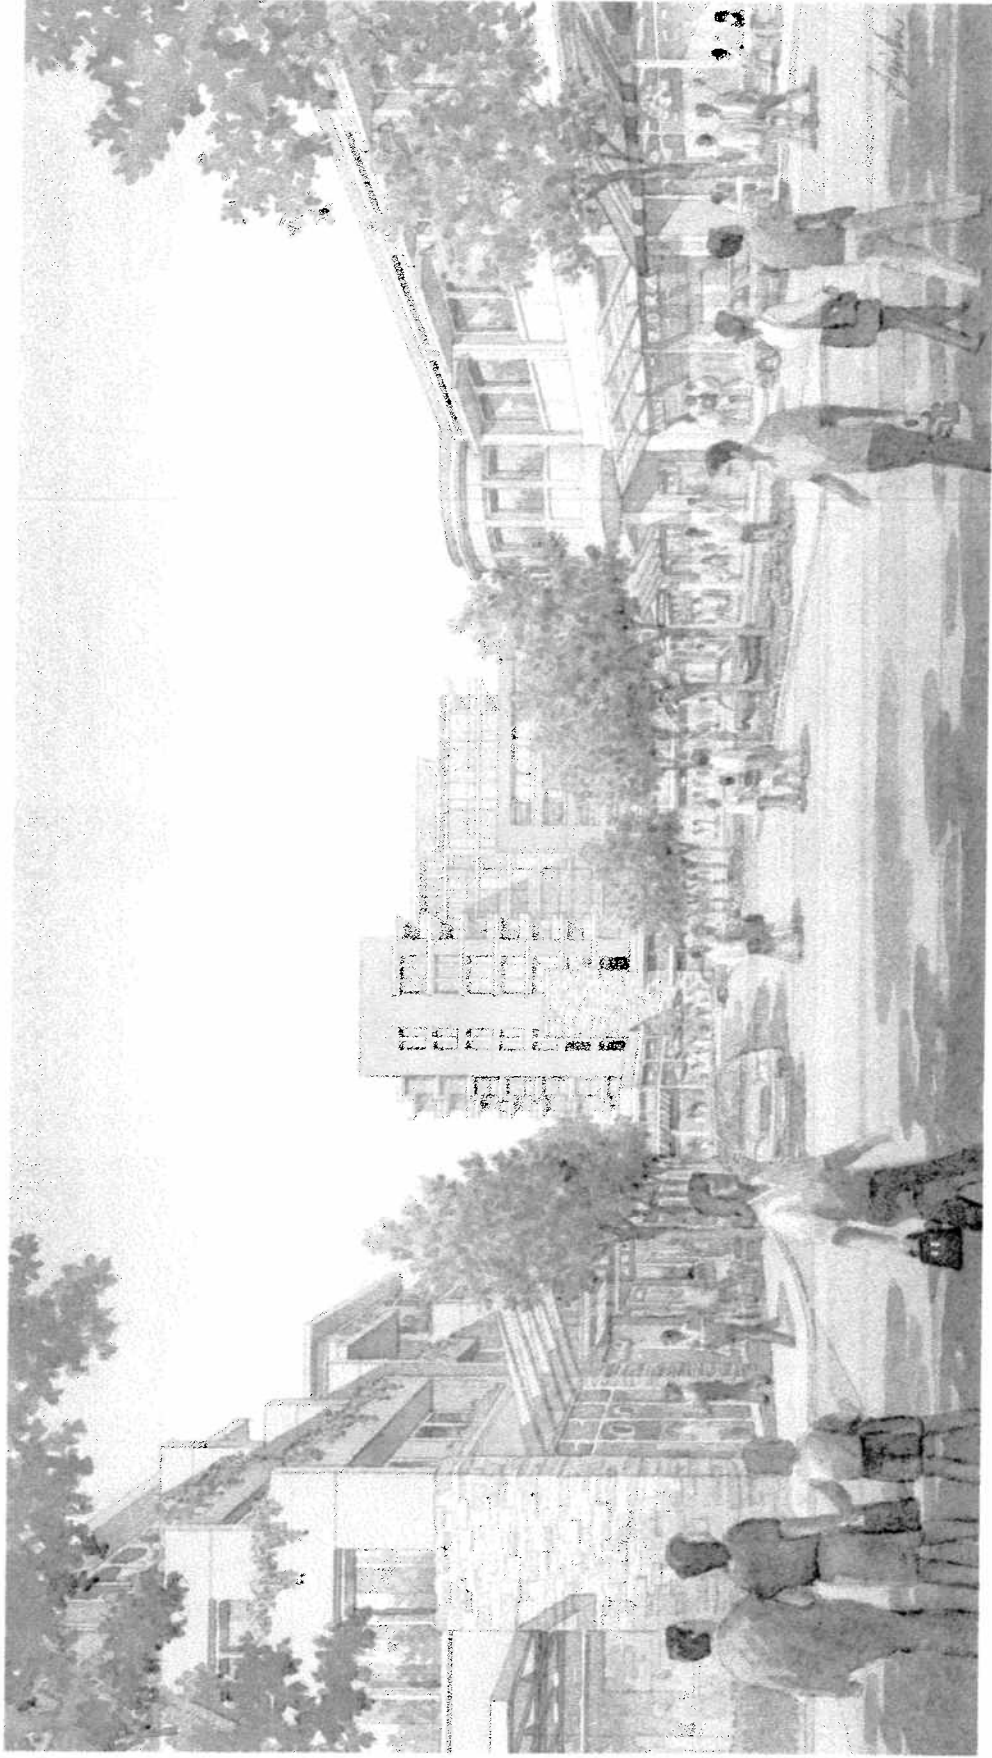

SHOPPING STREET VIEW TO WEST

APPLICANT: MARKHAMGATE SUMMIT
2900 STEELES AVENUE EAST

FILE No: OP. 07130802 (SK)




DEVELOPMENT SERVICES COMMISSION

DRAWN BY: CPW CHECKED BY: SK SCALE 1:

DATE: 19/02/08

FIGURE No.6

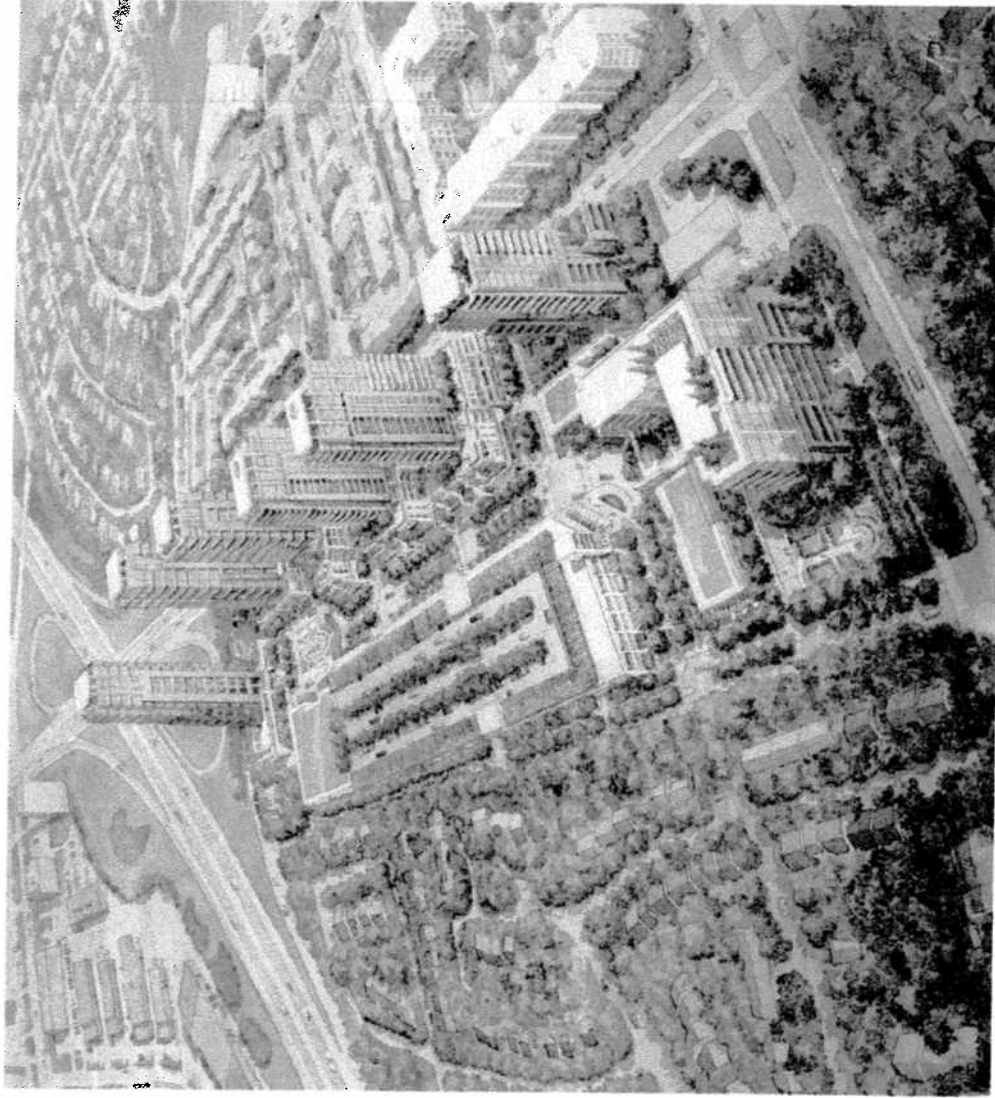

AERIAL VIEW LOOKING EAST

APPLICANT: MARKHAMGATE SUMMIT
2900 STEELES AVENUE EAST

FILE No: OP. 07130802 (SK)



DEVELOPMENT SERVICES COMMISSION

DATE: 190208

FIGURE No.7

DRAWN BY: CPW CHECKED BY: SK SCALE 1: