


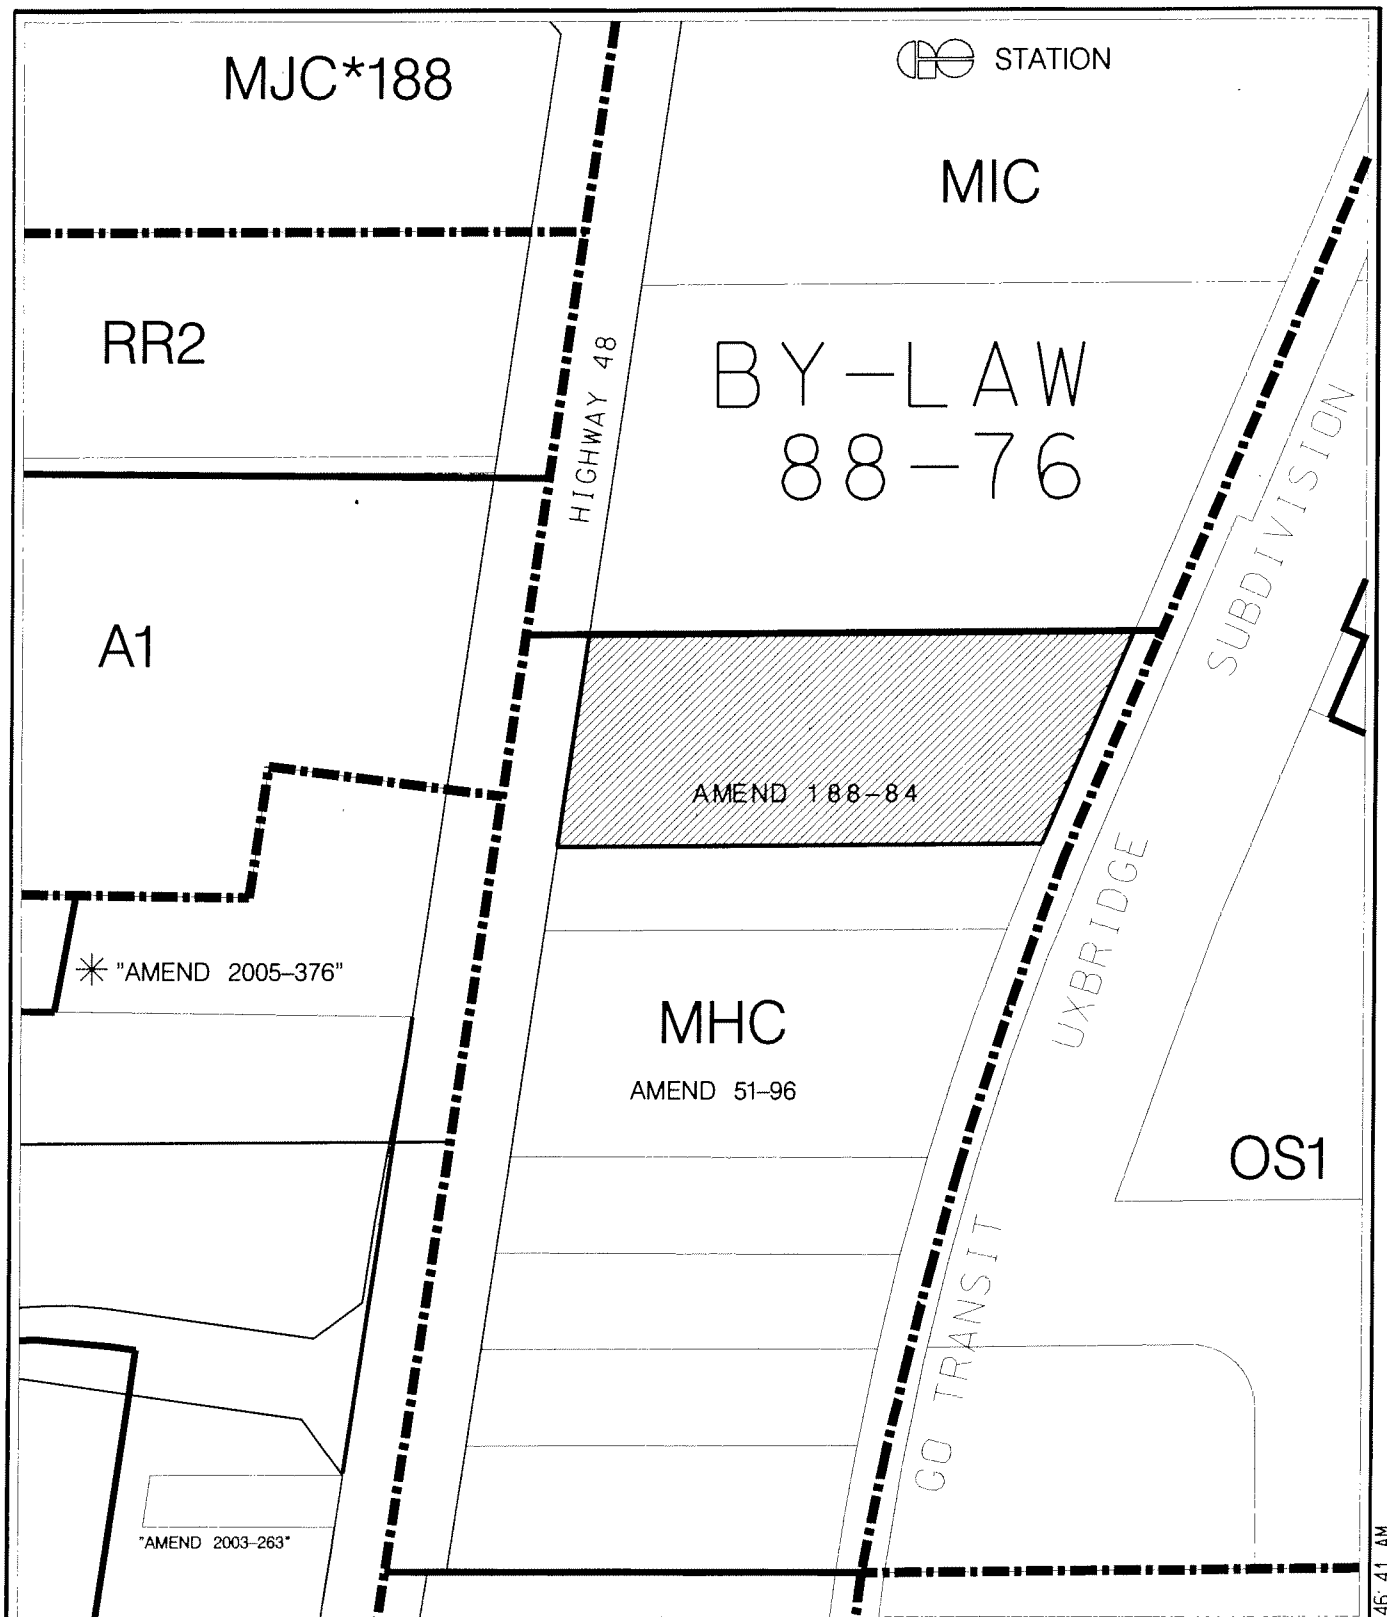

AREA CONTEXT /ZONING

APPLICANT: FAIRVIEW & LAM INVESTMENTS LTD.
9941 HIGHWAY 48

FILE No: ZA. 08125551 (DC)




DEVELOPMENT SERVICES COMMISSION

DWN BY: CPW

CHK BY: DC

SCALE 1:

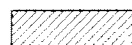


SUBJECT PROPERTY

DATE: 08/10/08

FIGURE No.2

ZA08125551.dgn 08/10/2008 10:46:41 AM

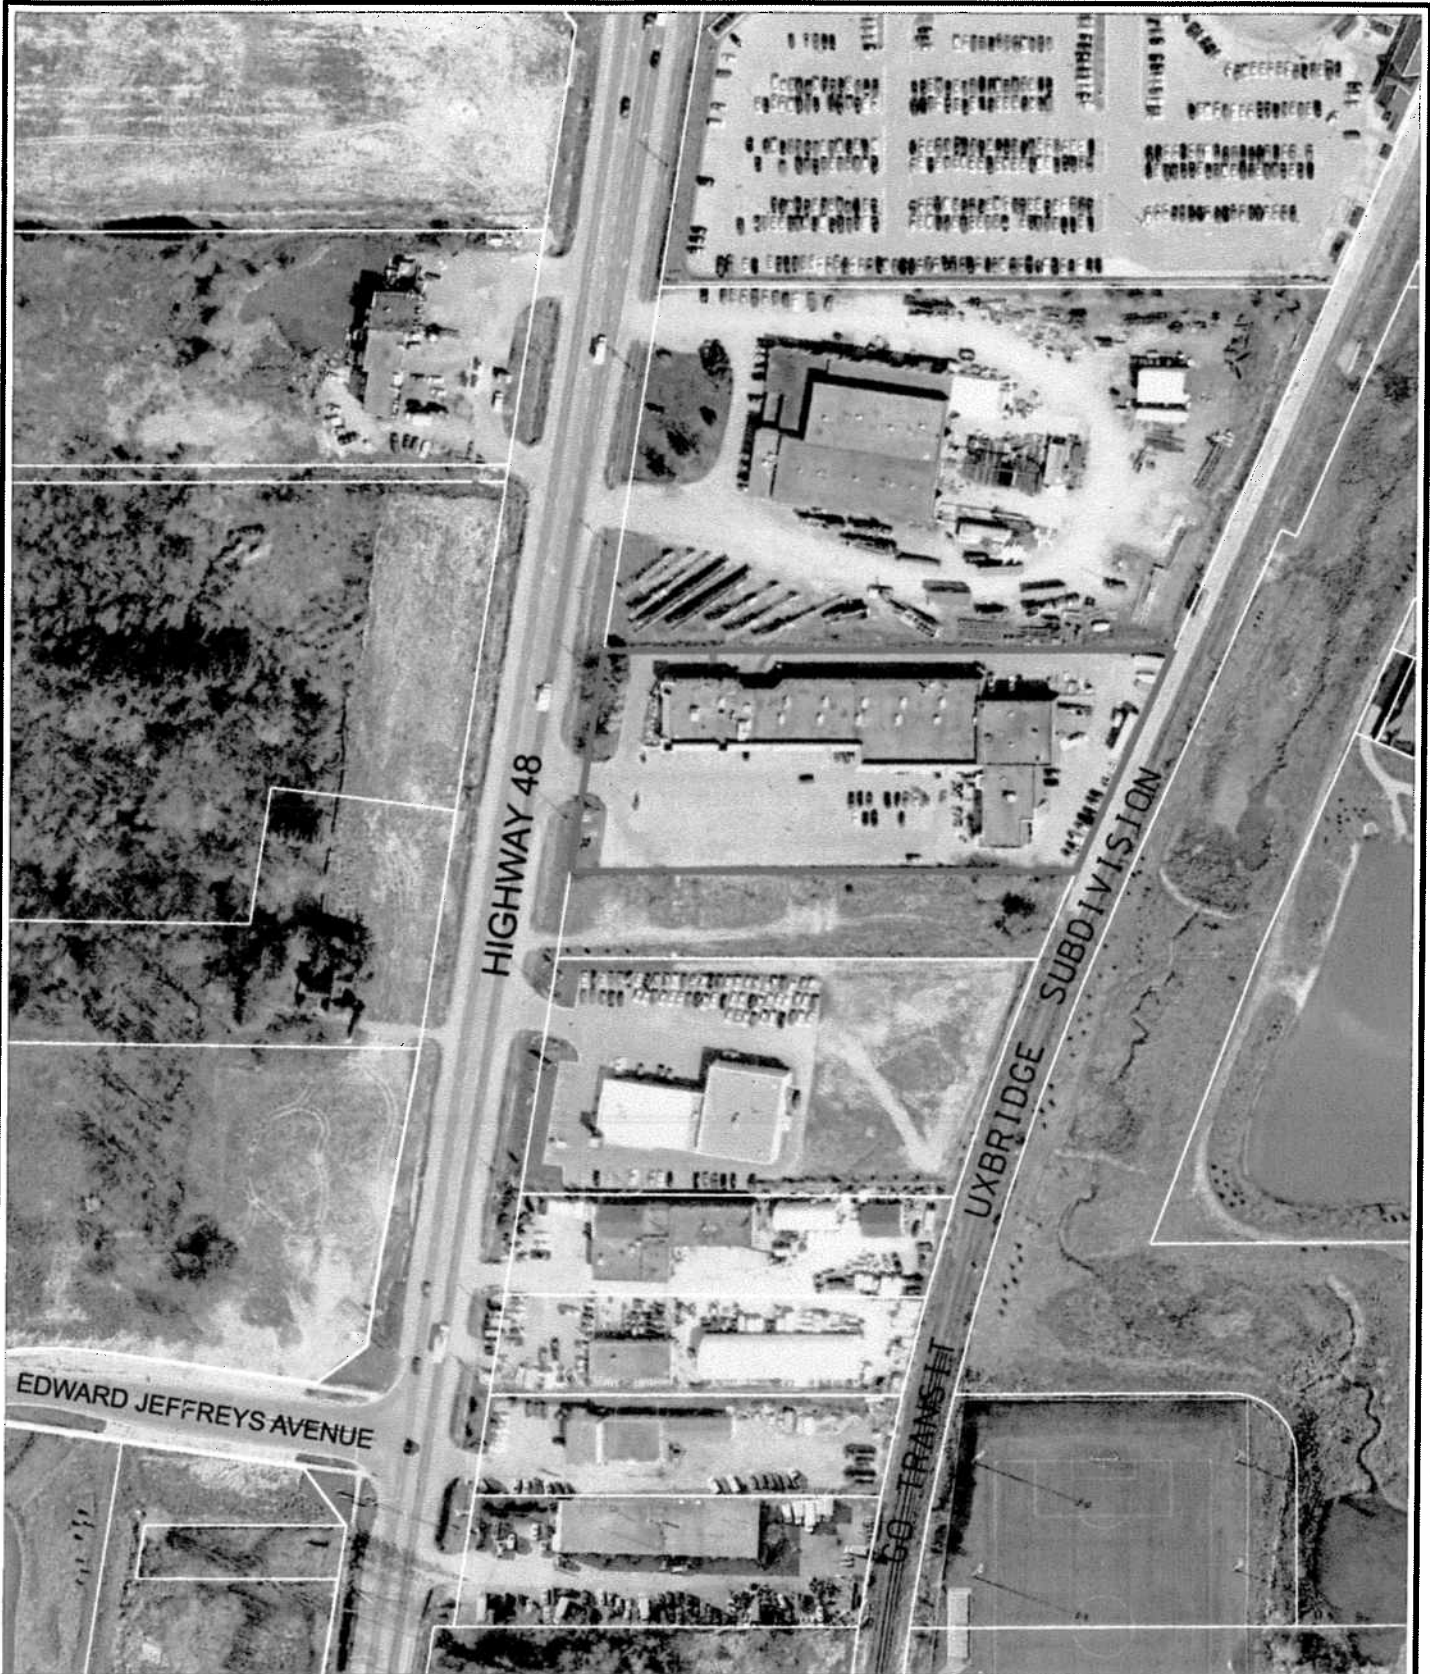

AIR PHOTO (2007)

APPLICANT: FAIRVIEW & LAM INVESTMENTS LTD.
9941 HIGHWAY 48

FILE No: ZA. 08125551 (DC)

MARKHAM DEVELOPMENT SERVICES COMMISSION

DWN BY: CPW CHK BY: DC SCALE 1:


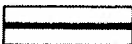
 SUBJECT PROPERTY
DATE: 08/10/08

FIGURE No.3

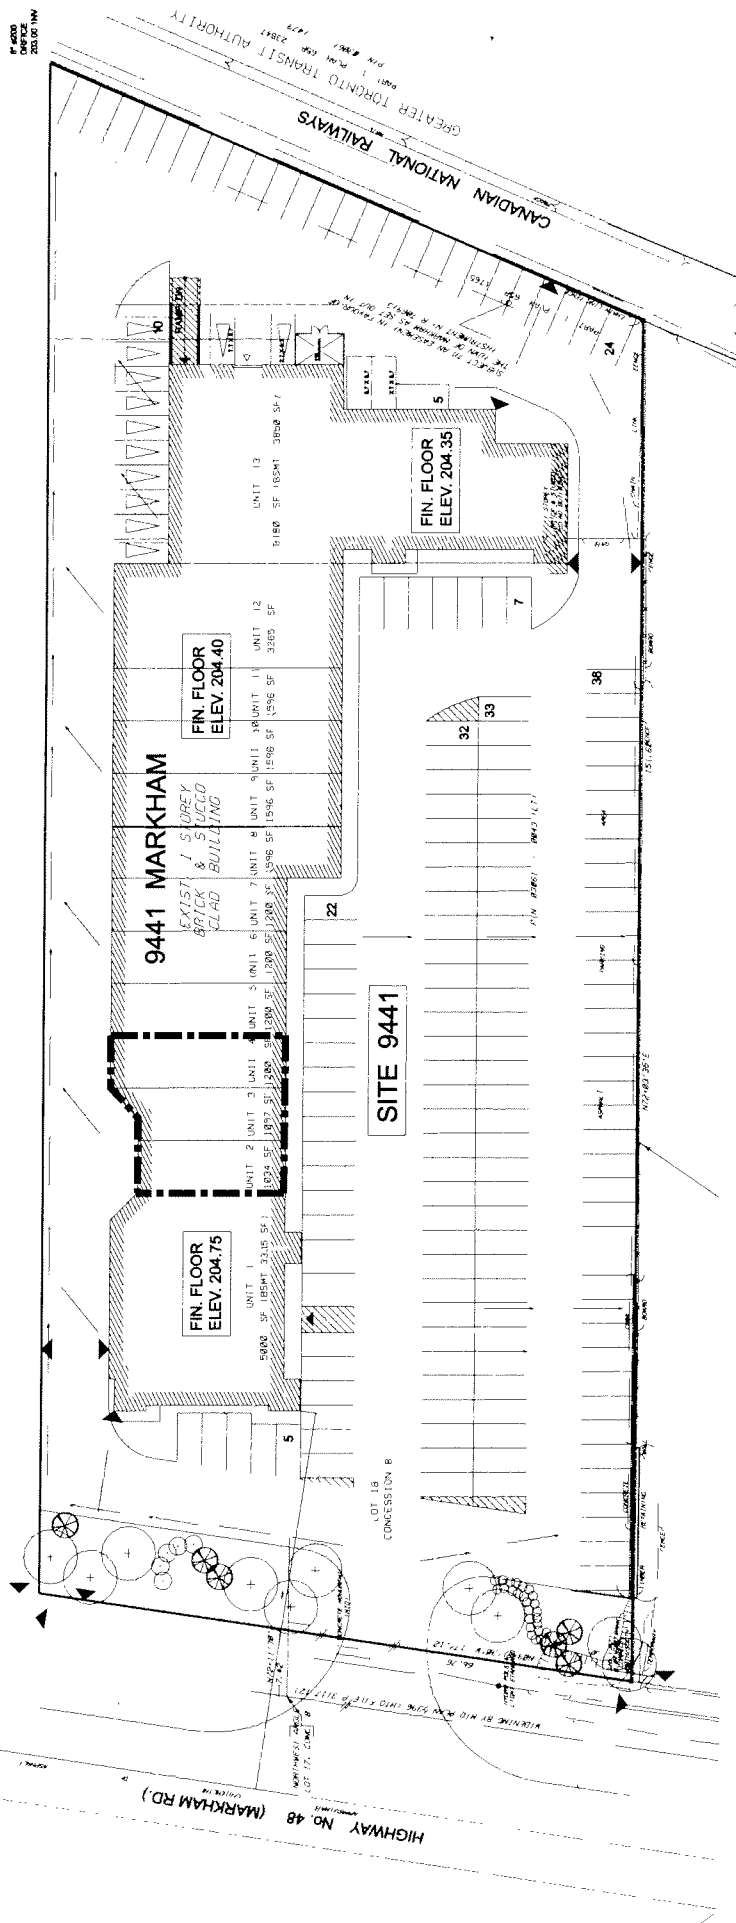

SITE PLAN

APPLICANT: FAIRVIEW & LAM INVESTMENTS LTD.
9941 HIGHWAY 48

FILE No: ZA. 08125551 (DC)



DEVELOPMENT SERVICES COMMISSION

PROPOSED PLACE OF WORSHIP

DATE: 081008

FIGURE No.4

DRAWN BY: CPW CHECKED BY: DC SCALE 1: NTS