


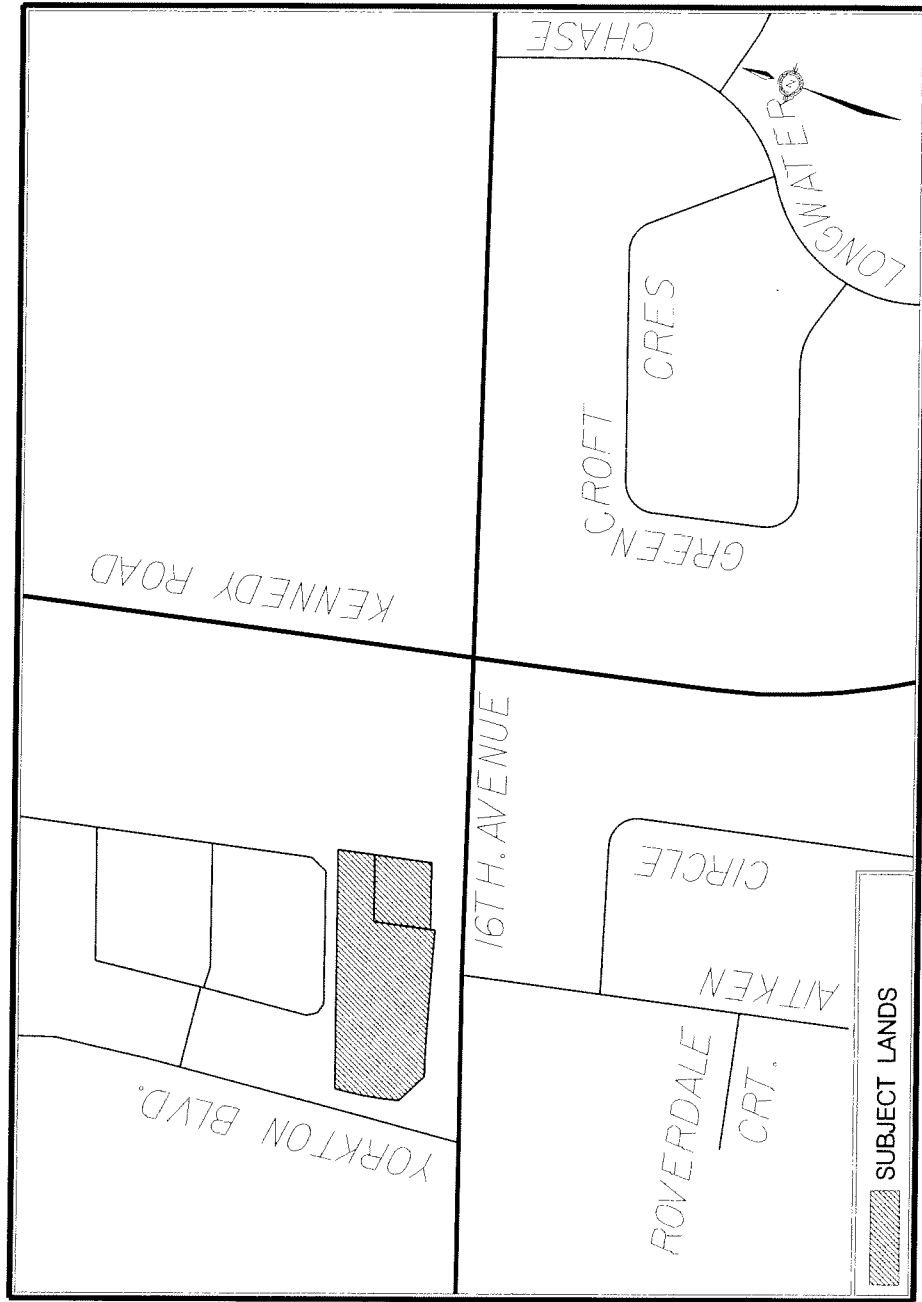

AREA CONTEXT /ZONING

APPLICANT: VILLAGE GROCER
4472 & 4476 16TH AVENUE

FILE No: ZA. 08118671 & SC. 08118753 (TK)



DEVELOPMENT SERVICES COMMISSION

DWN BY: CPW

CHK BY: TK


SCALE 1:



SUBJECT PROPERTY

DATE: 24/10/08


FIGURE No.2

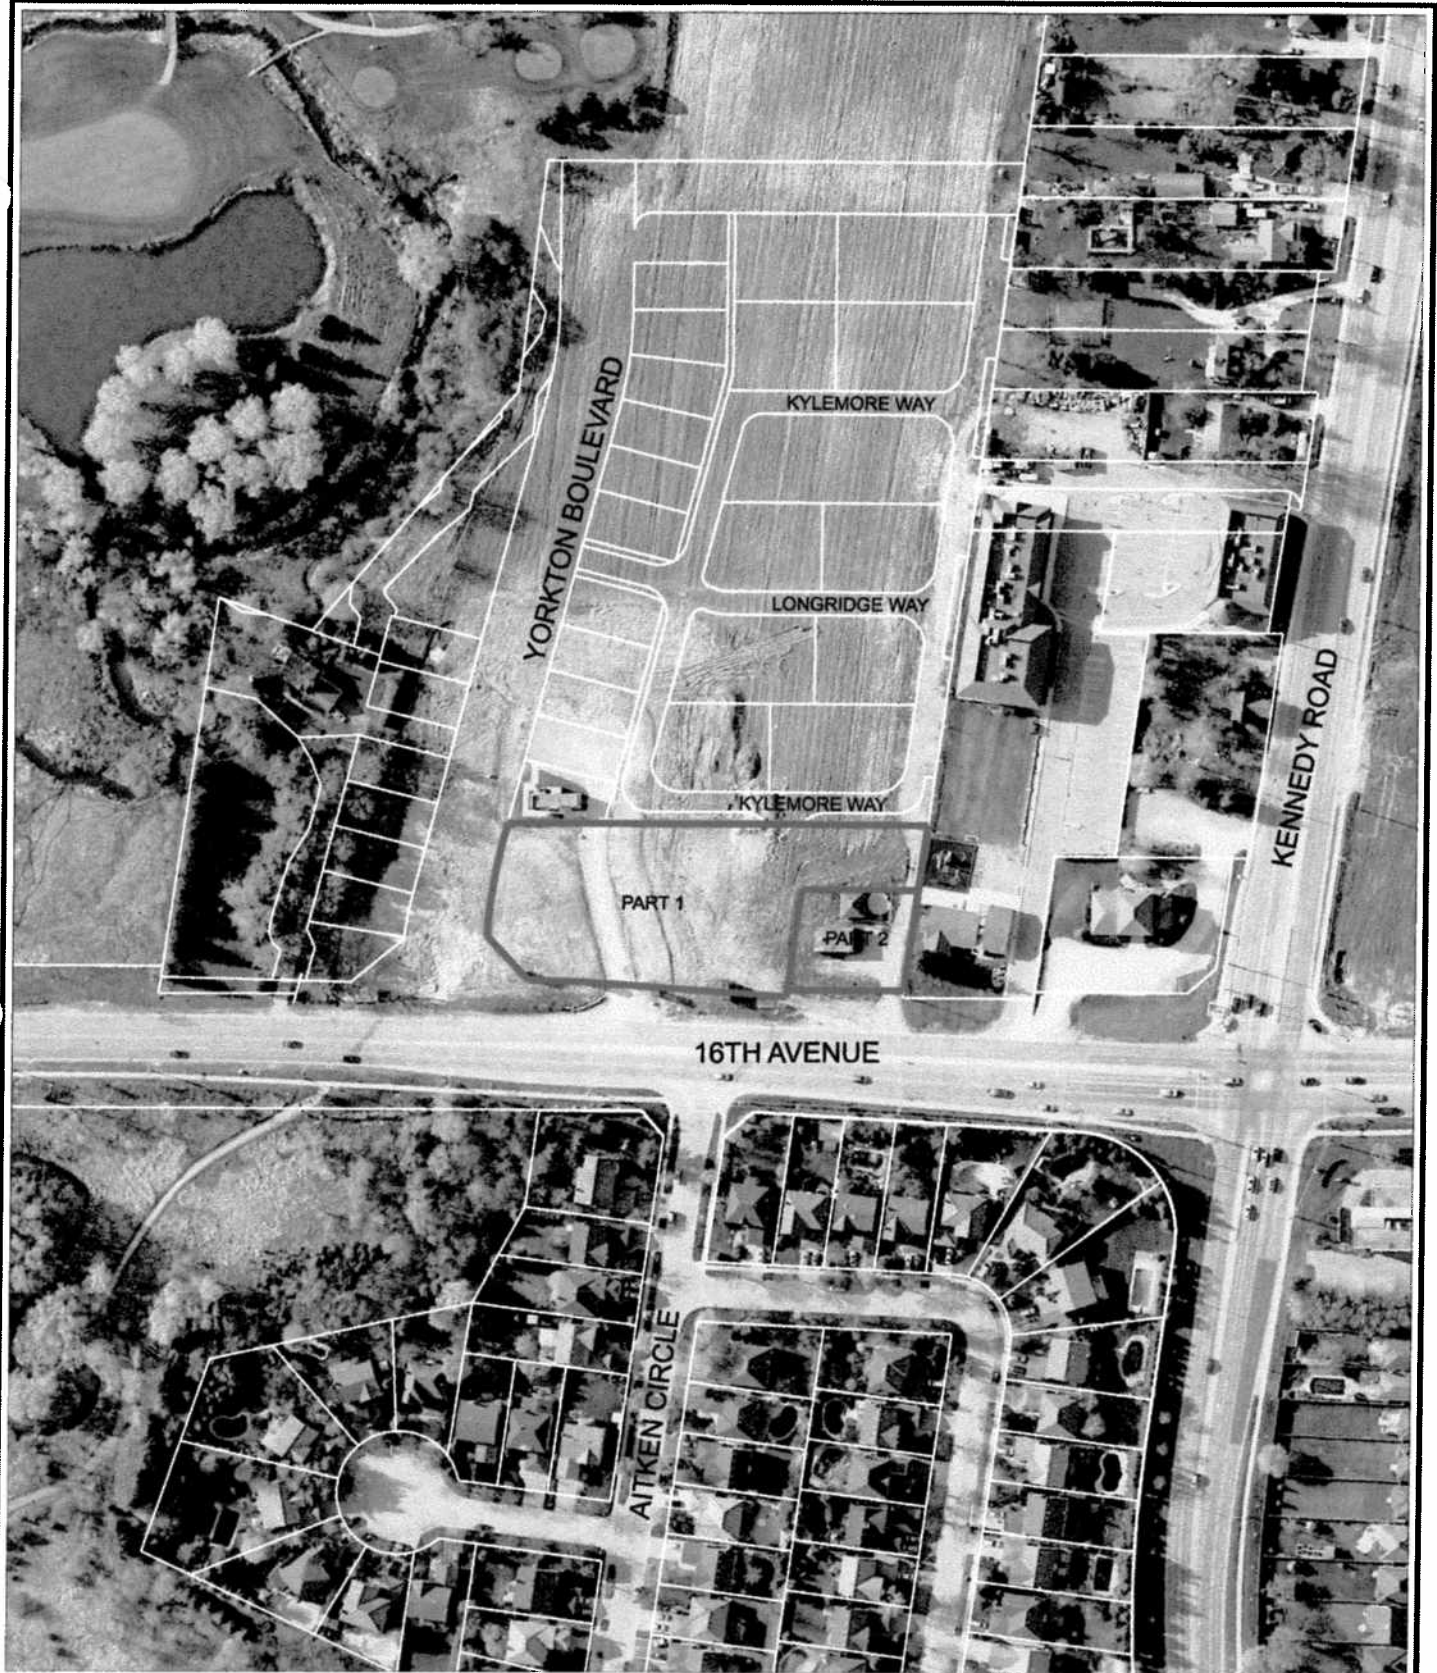

AIR PHOTO (2007)

APPLICANT: VILLAGE GROCER
4472 & 4476 16TH AVENUE

FILE No: ZA. 08118671 & SC. 08118753 (TK)

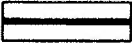 SUBJECT PROPERTY
DATE: 24/10/08

MARKHAM DEVELOPMENT SERVICES COMMISSION

DWN BY: CPW CHK BY: TK SCALE 1:

FIGURE No.3

PROPOSED SITE PLAN

APPLICANT: VILLAGE GROCER
4472 & 4476 16TH AVENUE

FILE No: ZA. 08118671 & SC. 08118753 (TK)




DEVELOPMENT SERVICES COMMISSION




DATE: 24/10/08

FIGURE No.4

DRAWN BY: CPW CHECKED BY: TK SCALE 1:

za08118671.dgn 17/11/2008 2:32:46 PM

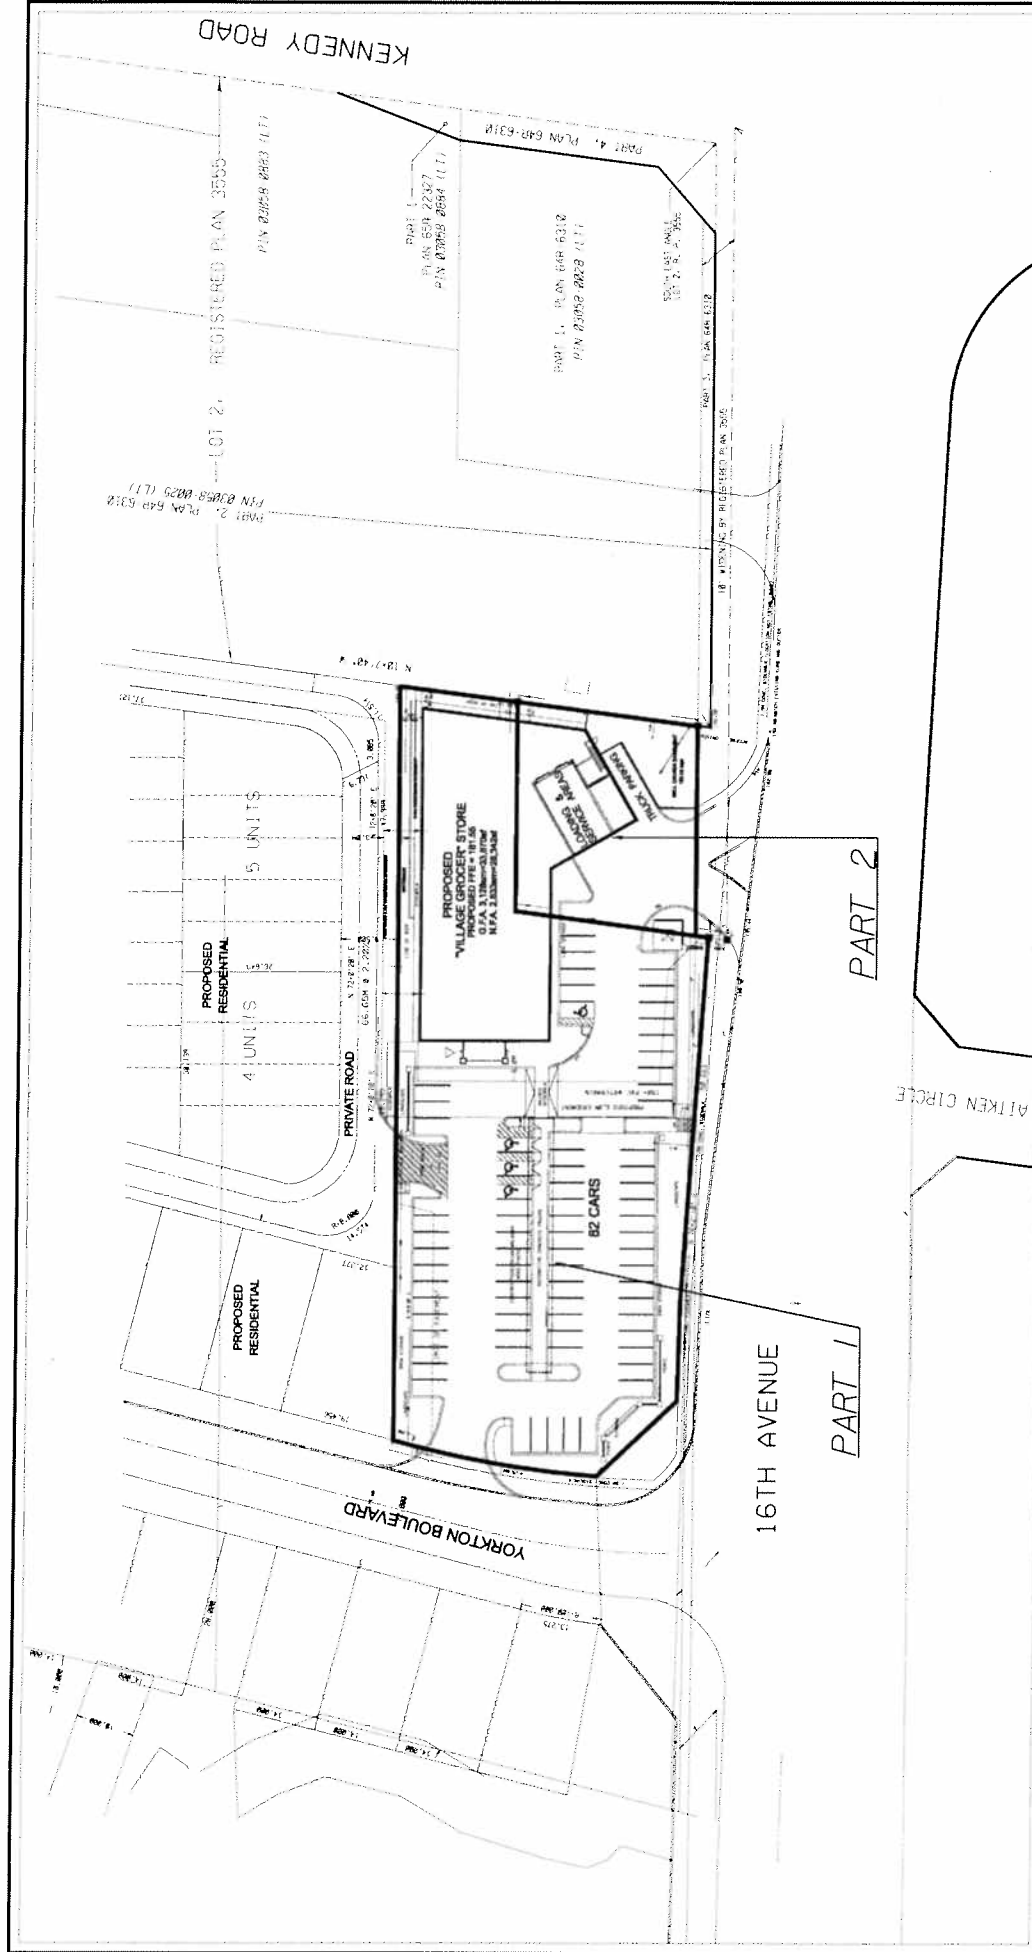

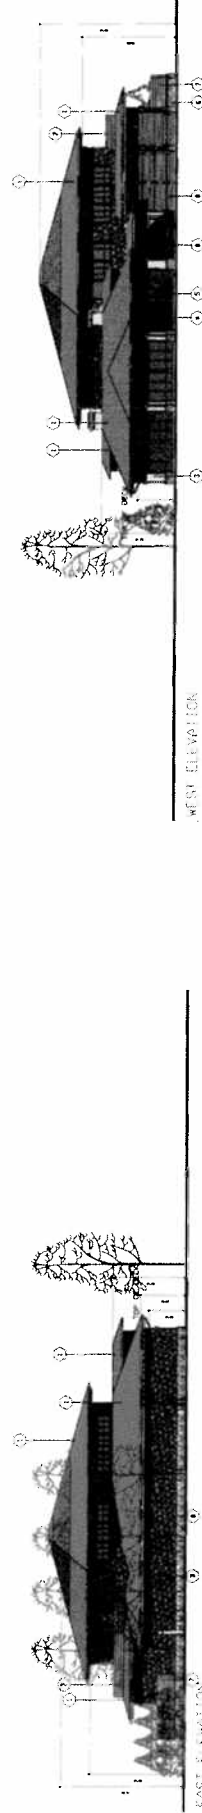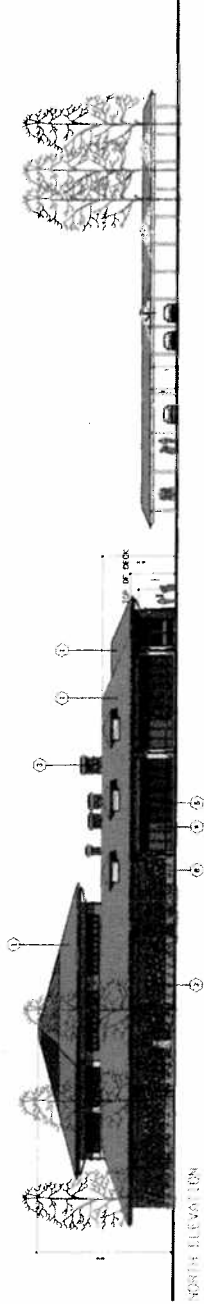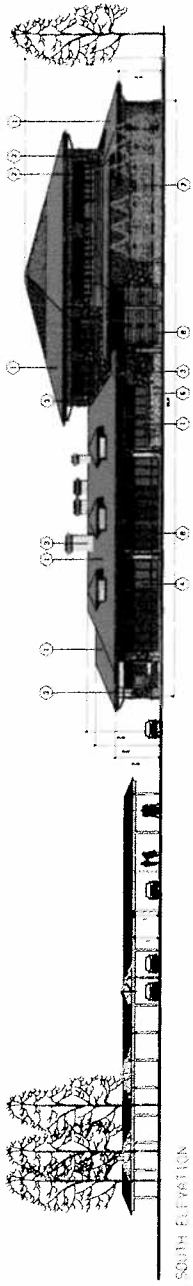

PROPOSED

ELEVATIONS

APPLICANT: VILLAGE GROCER
4472 & 4476 16TH AVENUE

FILE No: ZA. 08118671 & SC. 08118753 (TK)




DEVELOPMENT SERVICES COMMISSION

DATE: 24/10/08

DRAWN BY: CPW CHECKED BY: TK SCALE 1:

FIGURE No.5

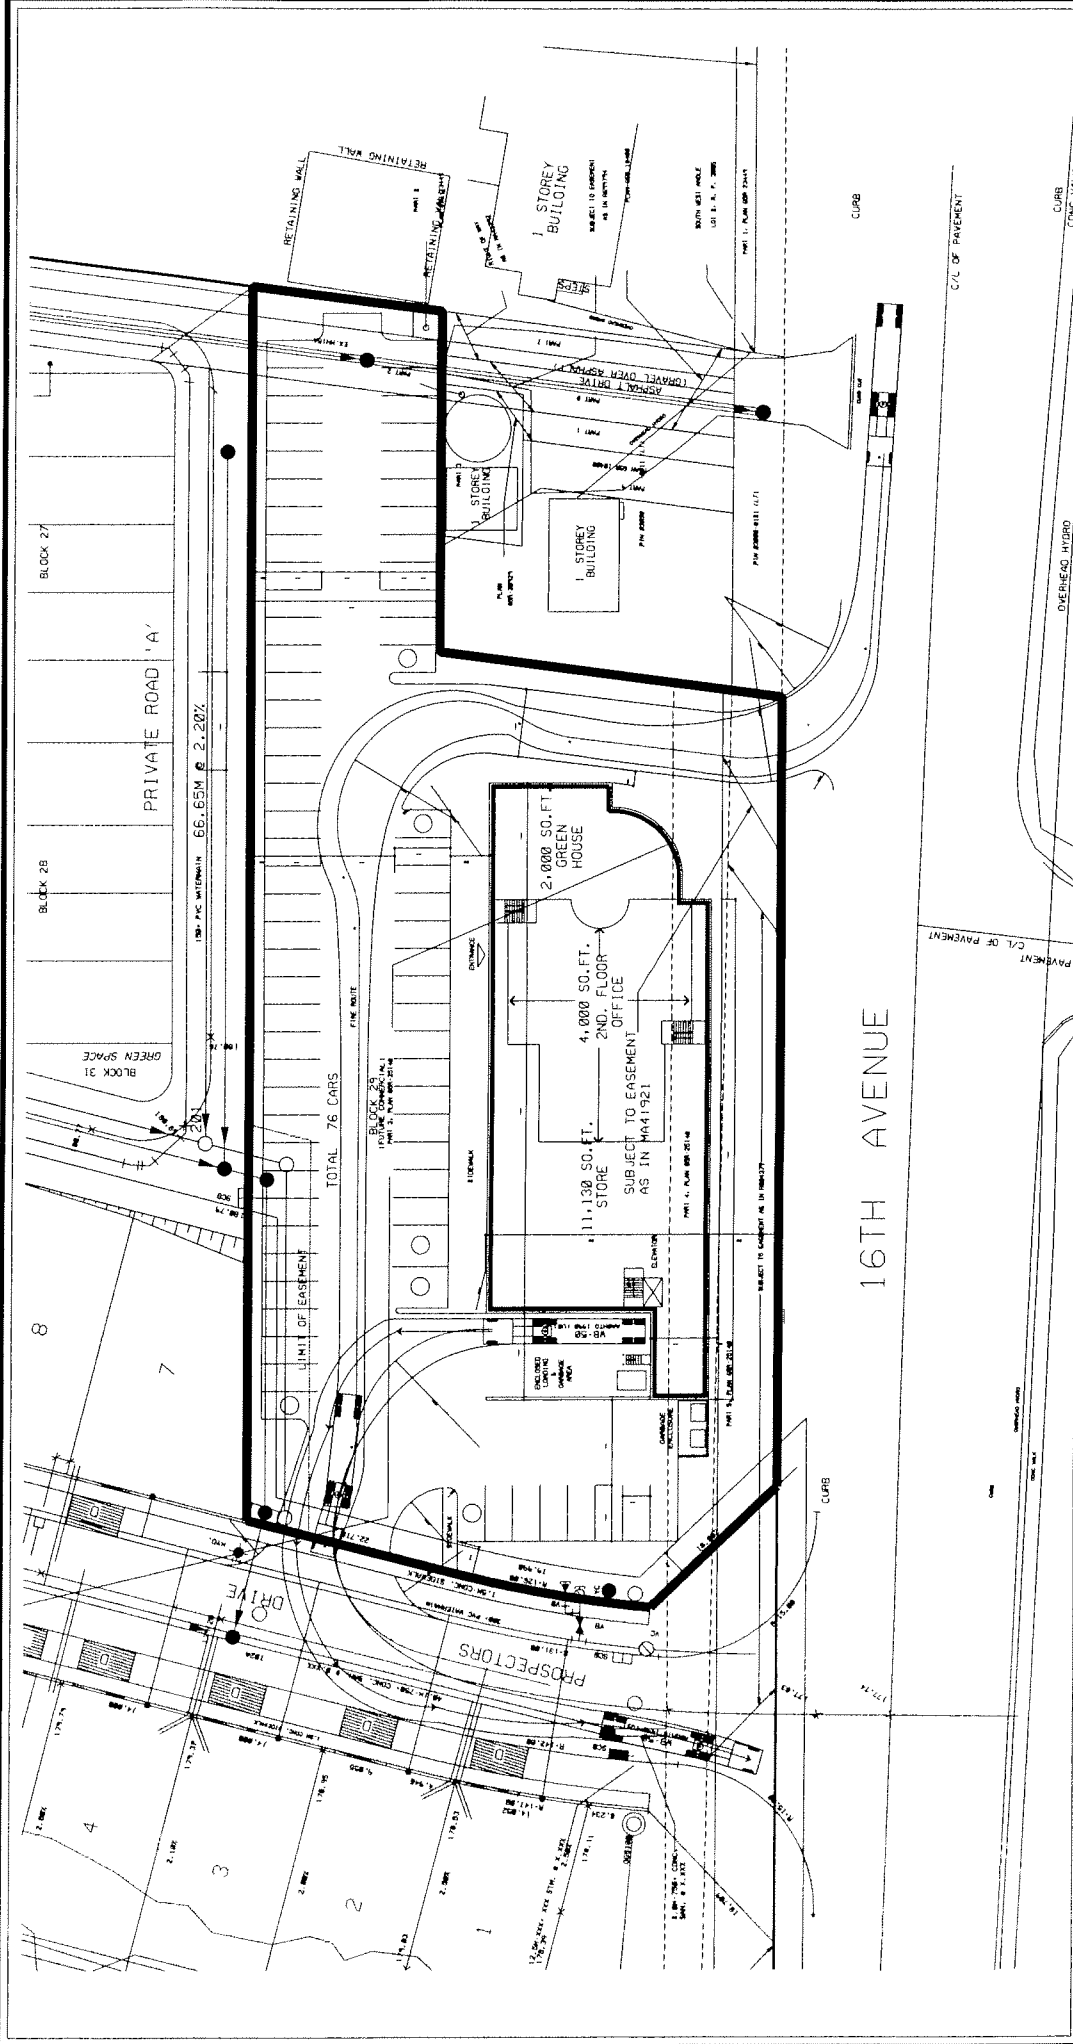

CONCEPT PLAN PRESENTED TO COUNCIL IN 2006

APPLICANT: VILLAGE GROCER
4472 & 4476 16TH AVENUE

FILE No: ZA. 08118671 & SC. 08118753 (TK)



DEVELOPMENT SERVICES COMMISSION

SUBJECT PROPERTY

DATE: 24/10/08

FIGURE No.6

DRAWN BY: CPW CHECKED BY: TK SCALE 1: