


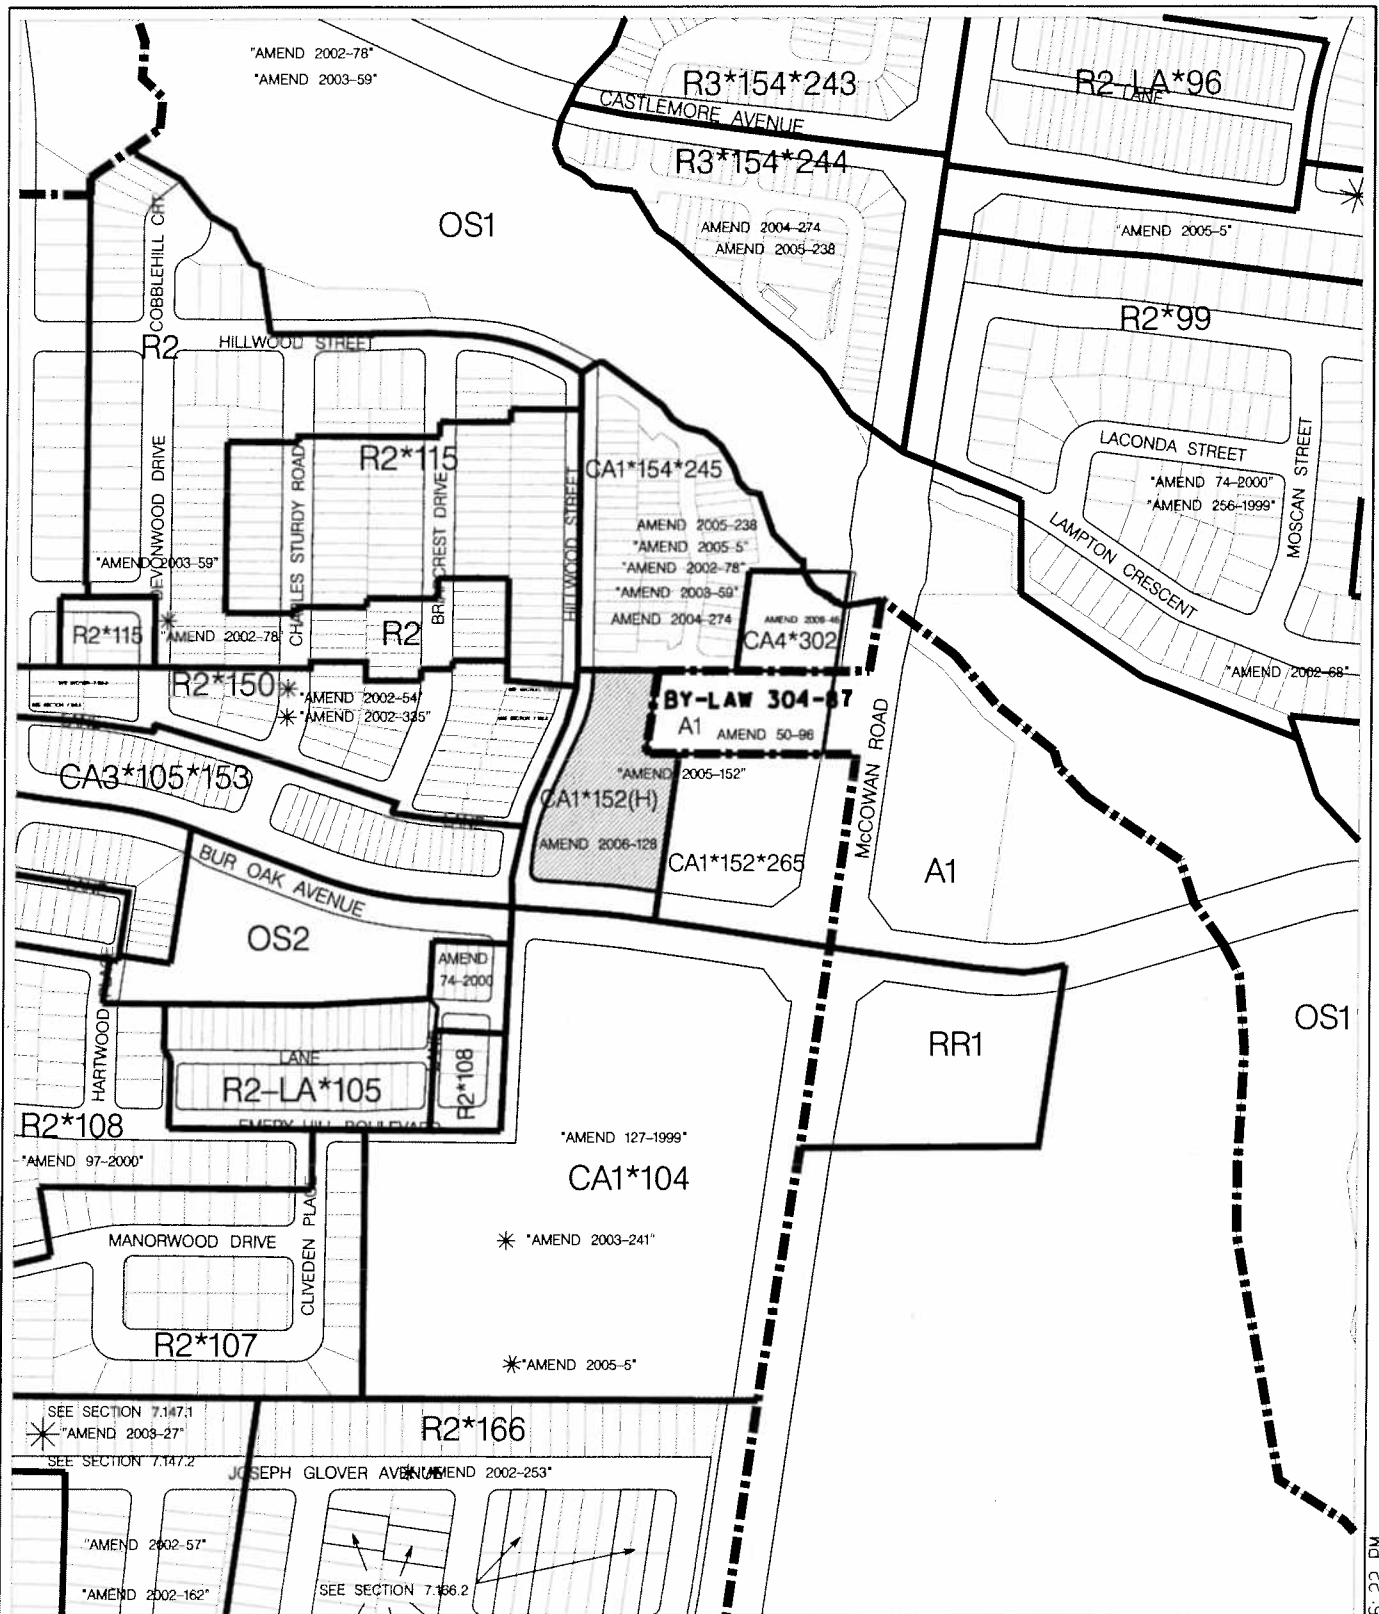

AREA CONTEXT /ZONING

APPLICANT: E. MANSON INVESTMENTS ET.AL.
150 HILLWOOD STREET

FILE No: SC.05021950 (TK)



DEVELOPMENT SERVICES COMMISSION

DWN BY: CPW

CHK BY: TK

SCALE 1:

SUBJECT LANDS

DATE: 09/02/23

FIGURE No.2

sc05021950.DGN 23/02/2009 3:06:22 PM



AIR PHOTO 2007

APPLICANT: E. MANSON INVESTMENTS ET.AL.
150 HILLWOOD STREET

FILE No: SC. 05021950 (TK)



DEVELOPMENT SERVICES COMMISSION

DWN BY: CPW

CHK BY: TK

SCALE 1:

SUBJECT LANDS

DATE: 09/02/23

FIGURE No.3



 


FIGURE No.4

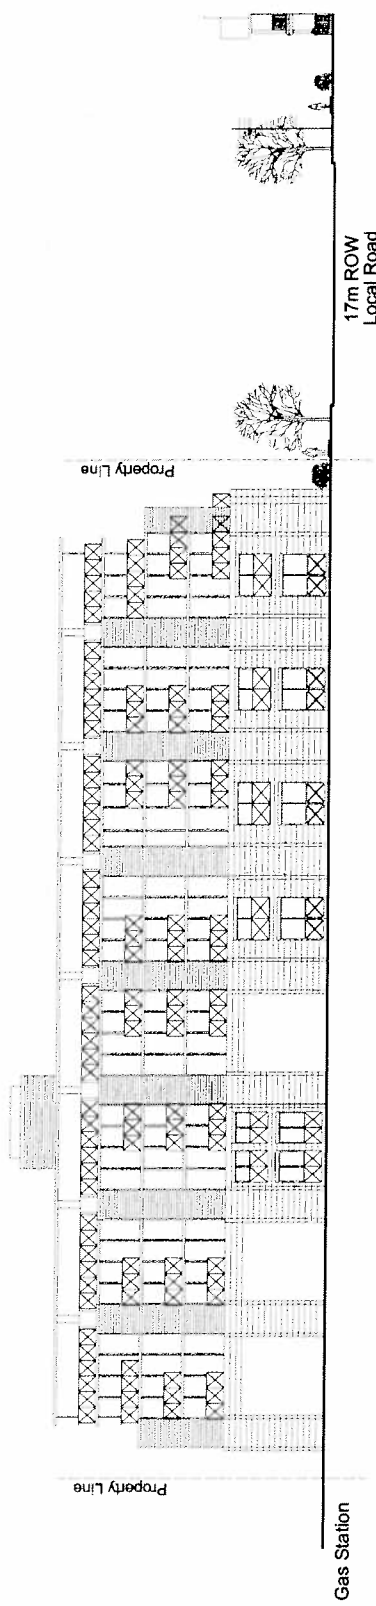

North Elevation
Building A

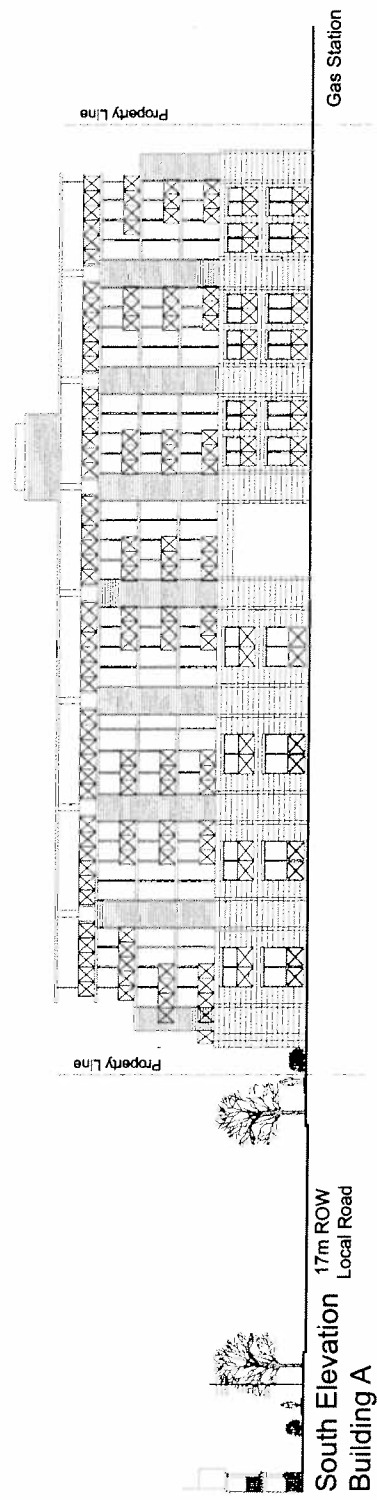

South Elevation
Building A

ELEVATIONS (BUILDING 'A')

APPLICANT: E. MANSON INVESTMENTS ET.AL.
150 HILLWOOD STREET

FILE No: SC. 05021950 (TK)




DEVELOPMENT SERVICES COMMISSION


DATE: 09/02/23

FIGURE No.5

DRAWN BY: CPW CHECKED BY: TK SCALE 1:

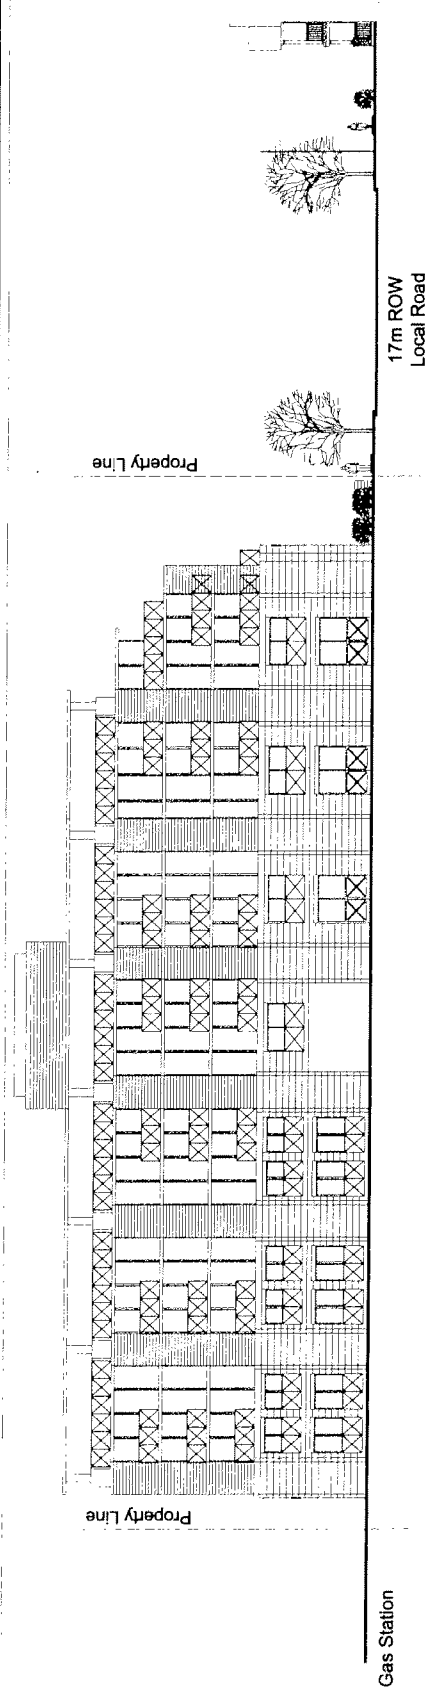

North Elevation
Building B

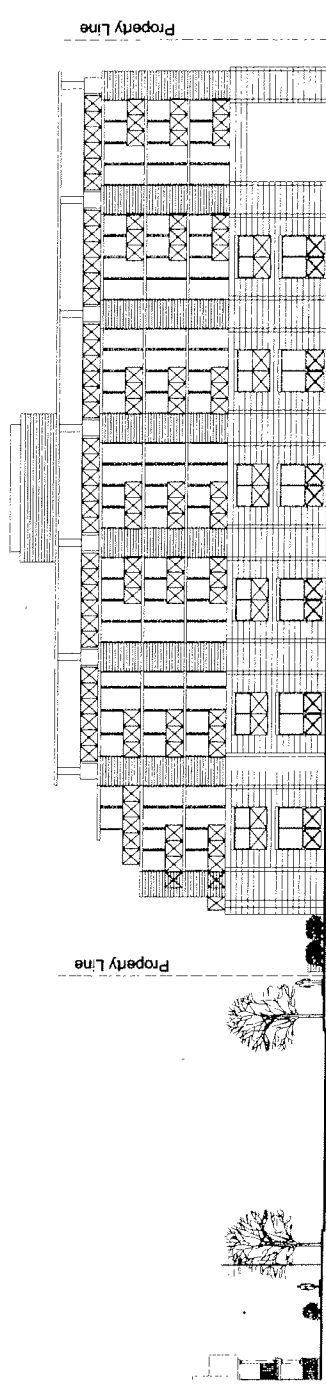

South Elevation
Building B

ELEVATIONS (BUILDING 'B')

APPLICANT: E. MANSON INVESTMENTS ET.AL.
150 HILLWOOD STREET

FILE No: SC. 05021950 (TK)




DEVELOPMENT SERVICES COMMISSION

DATE: 09/02/23

FIGURE No.6

DRAWN BY: CPW CHECKED BY: TK SCALE 1:

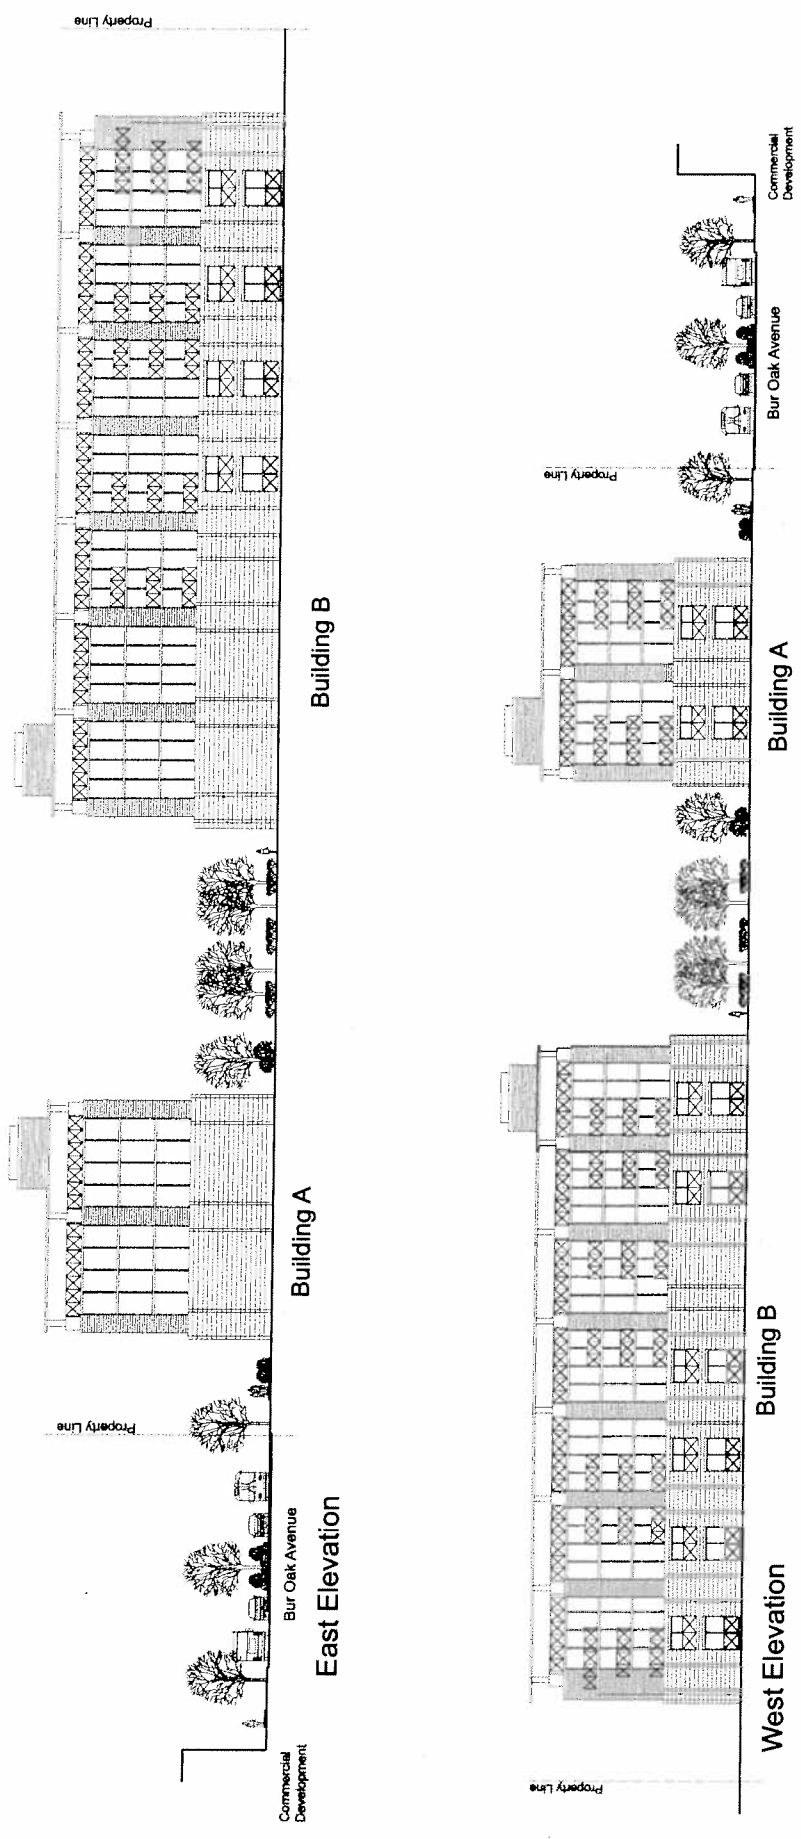

ELEVATIONS (BUILDINGS A & B)

APPLICANT: E. MANSON INVESTMENTS ET.AL.
150 HILLWOOD STREET

FILE No: SC. 05021950 (TK)




DEVELOPMENT SERVICES COMMISSION

DATE: 09/02/23

DRAWN BY: CPW/ CHECKED BY: TK SCALE 1:

FIGURE No.7

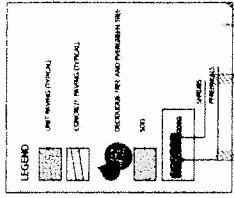

20' 35" E

pool

BUILDING B


BUILDING A

Existing Gas Station


Bur Oak Avenue

Williamstown Phase 5
Markham, Ontario
Emery Investments




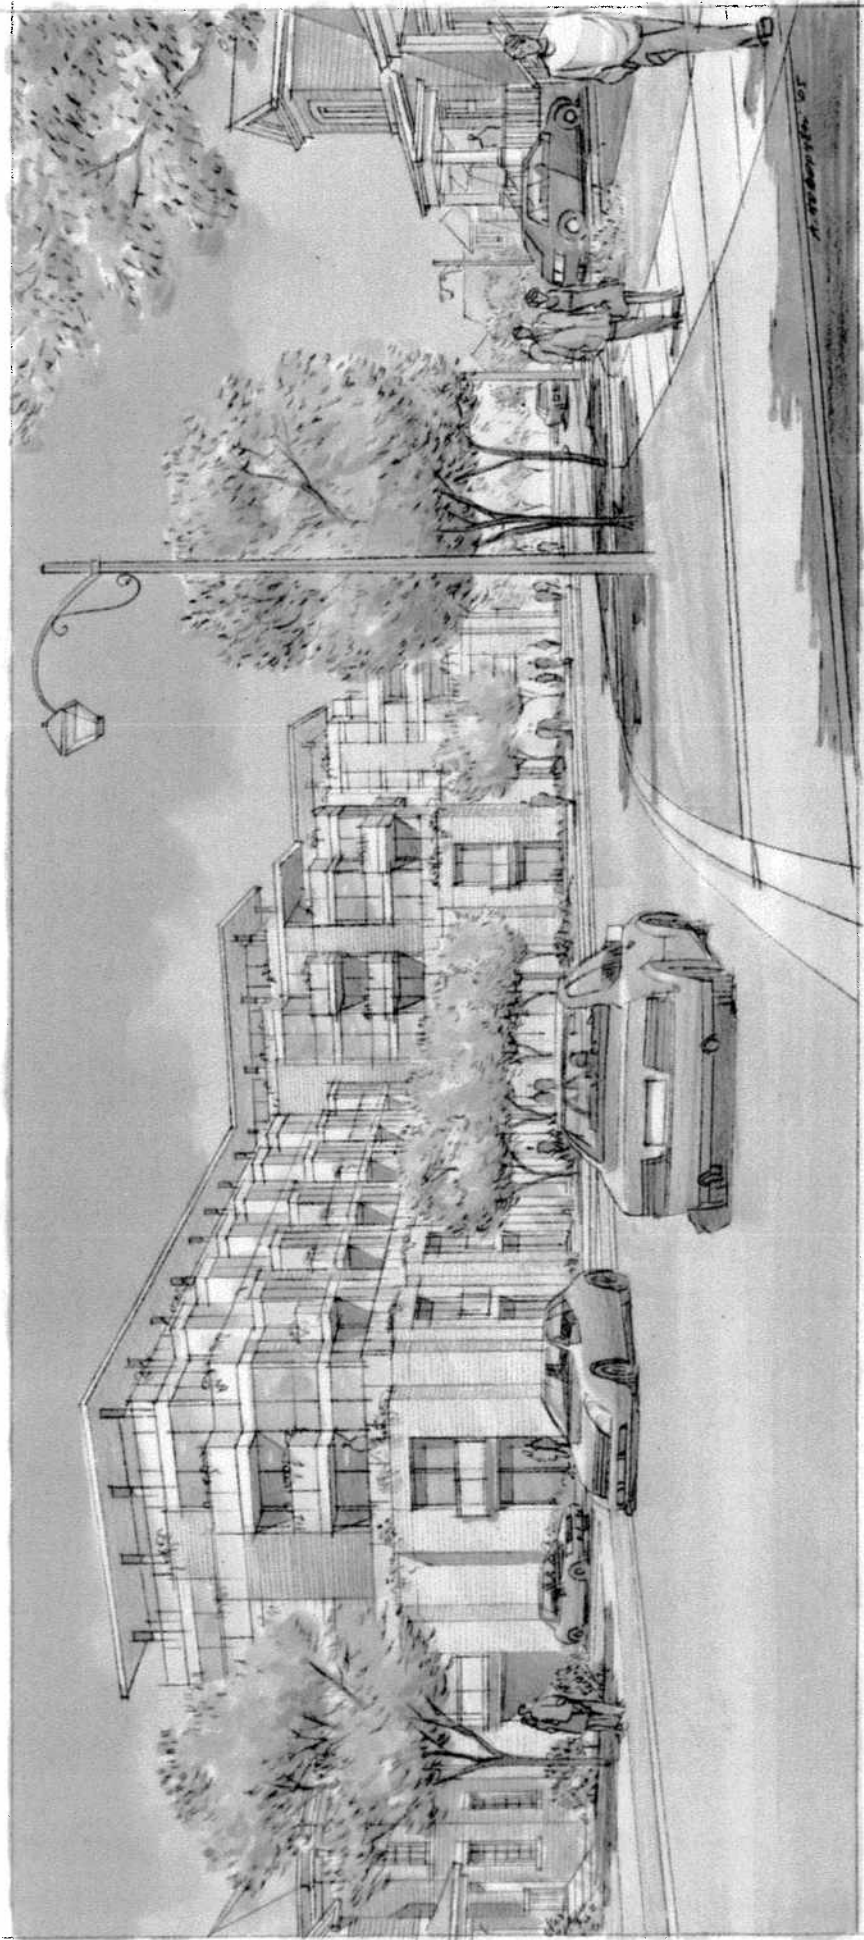

Hillwood Street view (looking south)

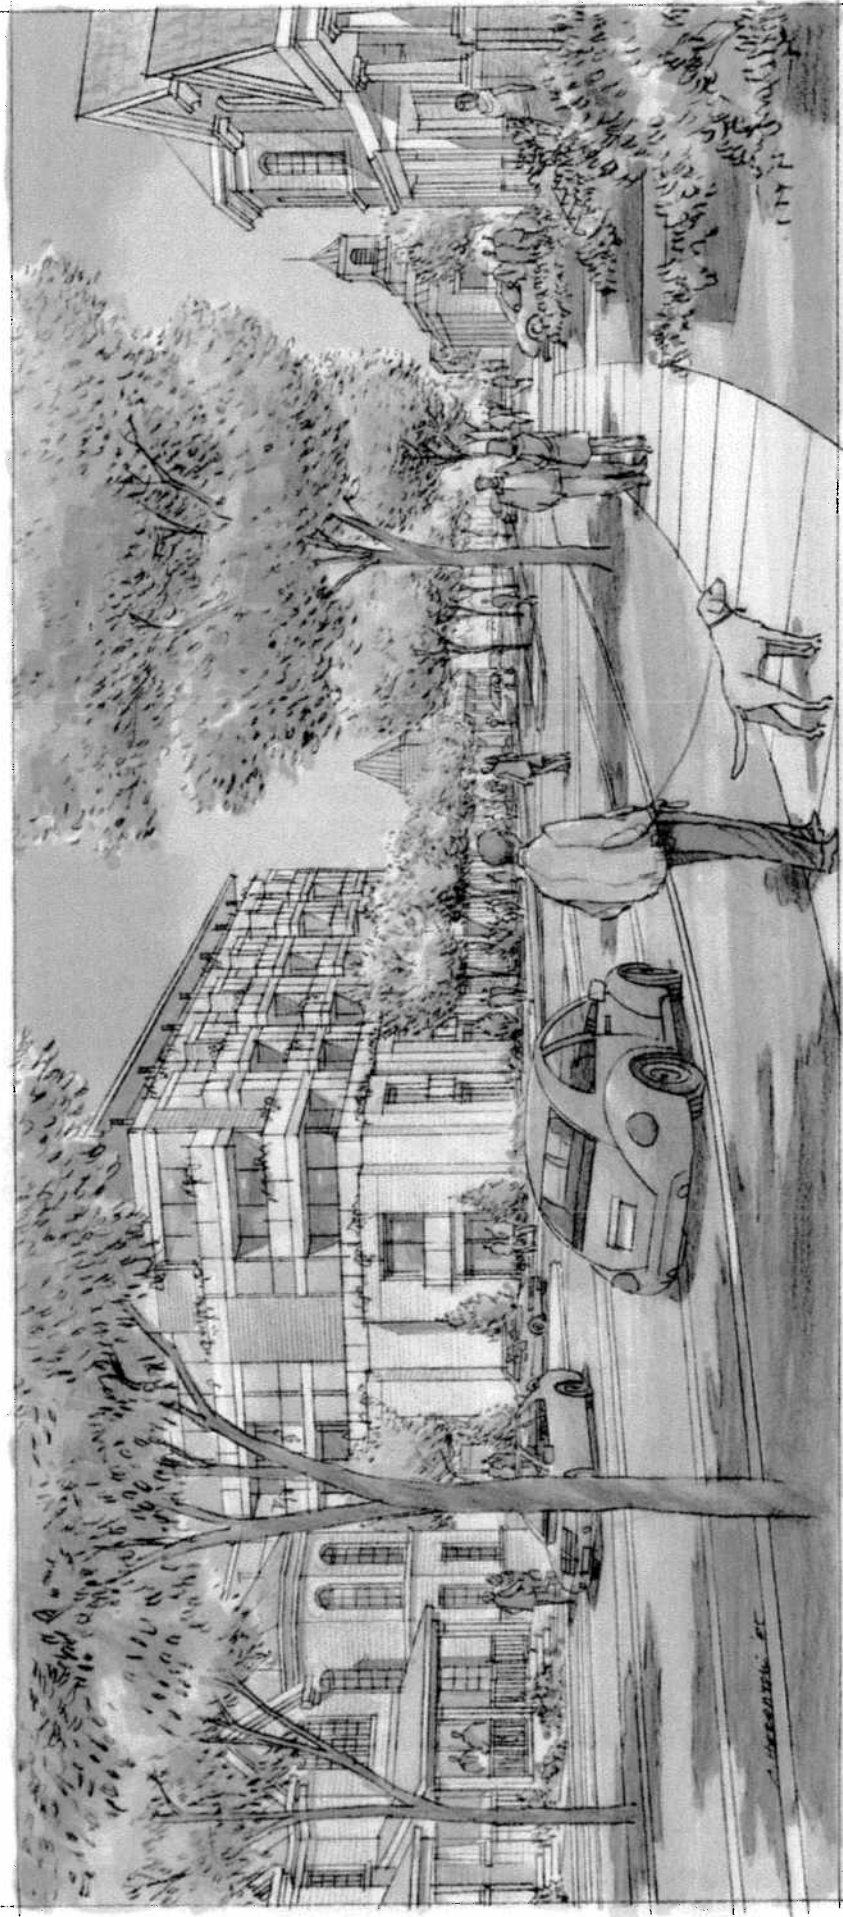

corner of Bur Oak Avenue & Hillwood Street (looking east)

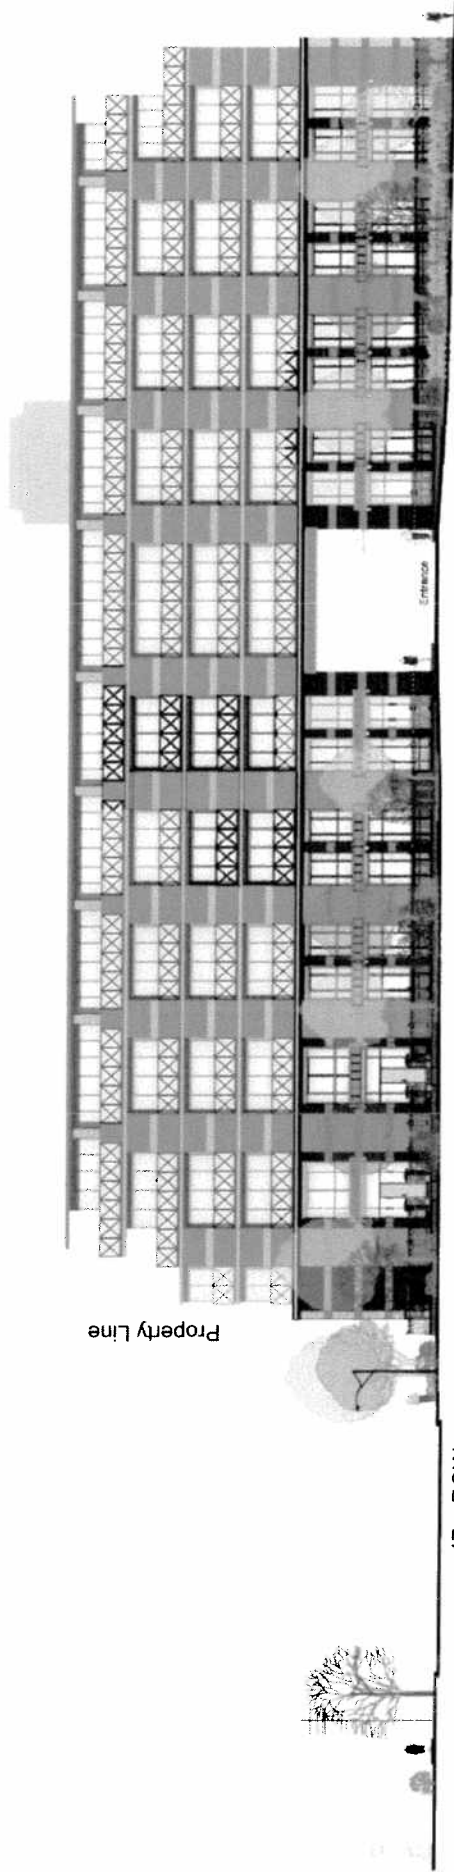


17m ROW
Local Road

Bur Oak Avenue Elevation
Williamstown Phase 5 Site

Gas Station

The Planning Partnership

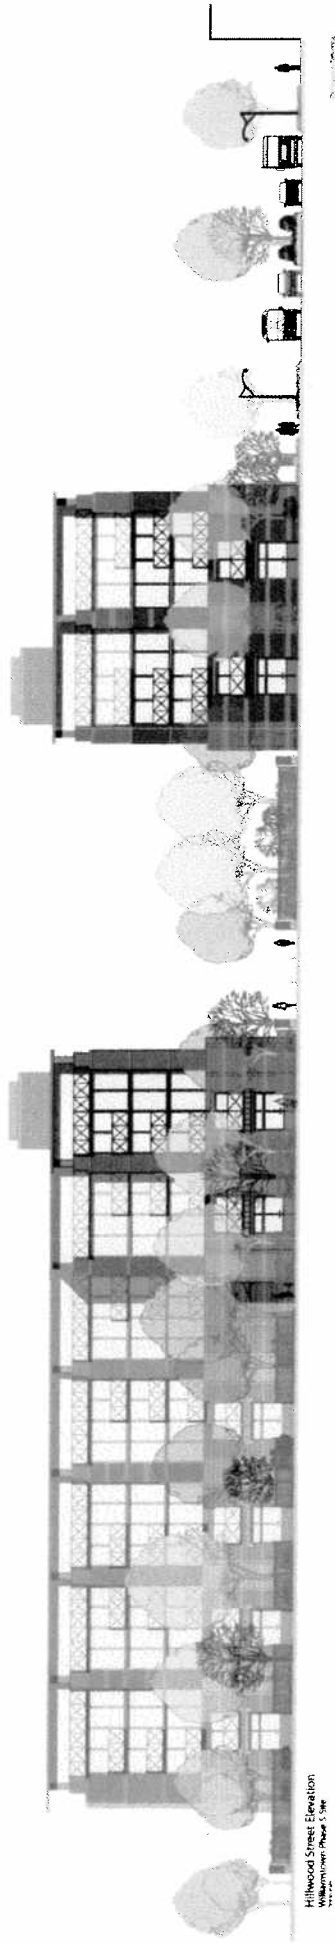

Hillwood Street Elevation
Williamstown Phase 5 Site
1/1/20

0' 10' 20' 30' 40' 50' 60' 70' 80' 90' 100'