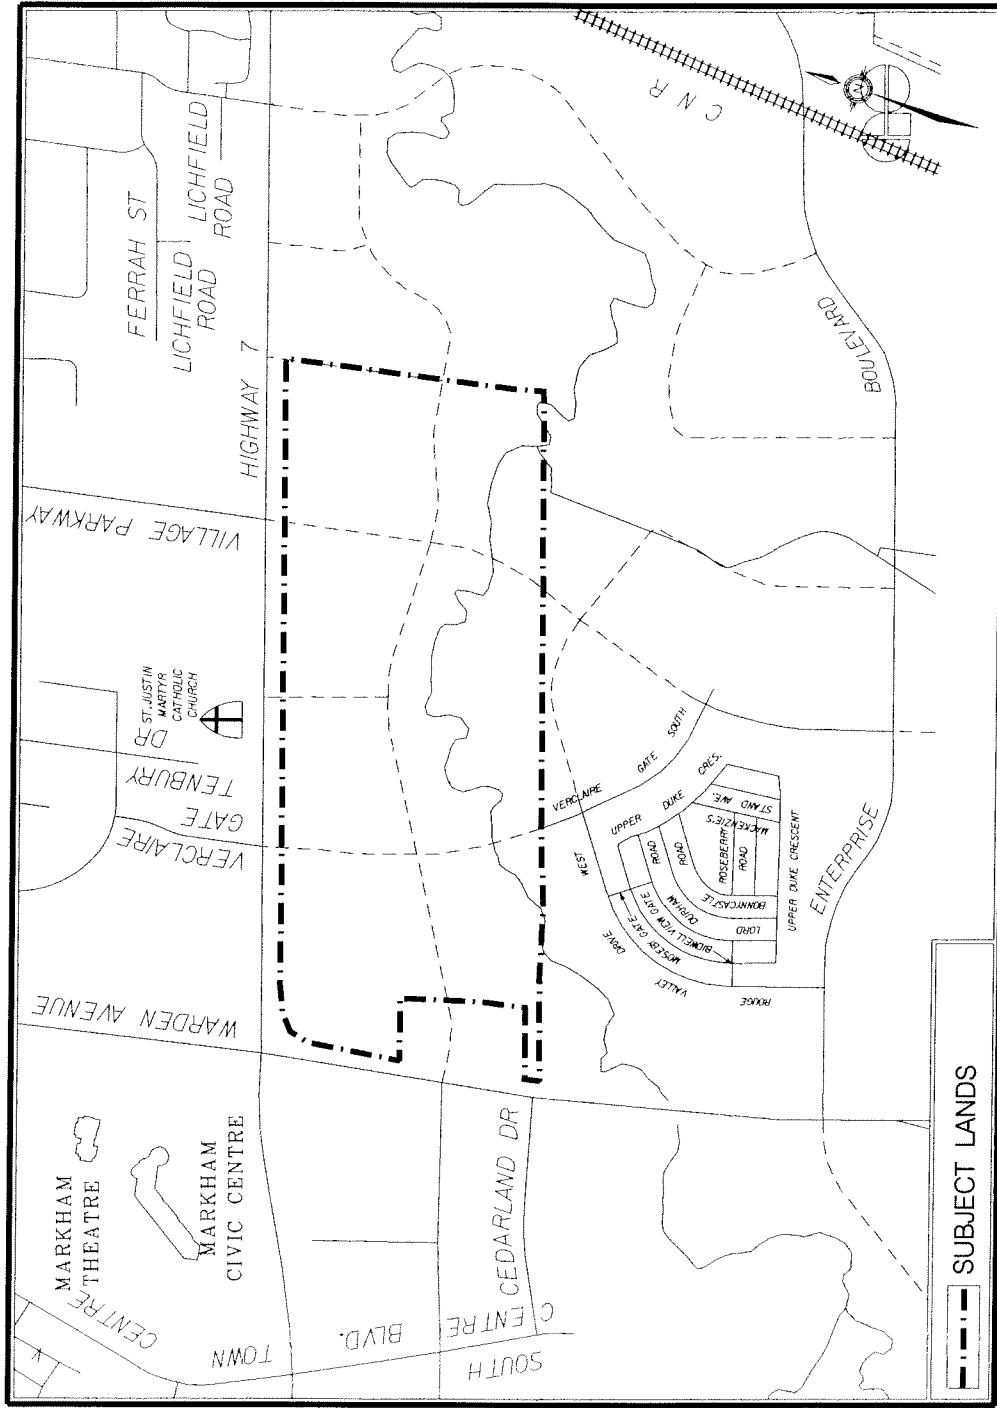




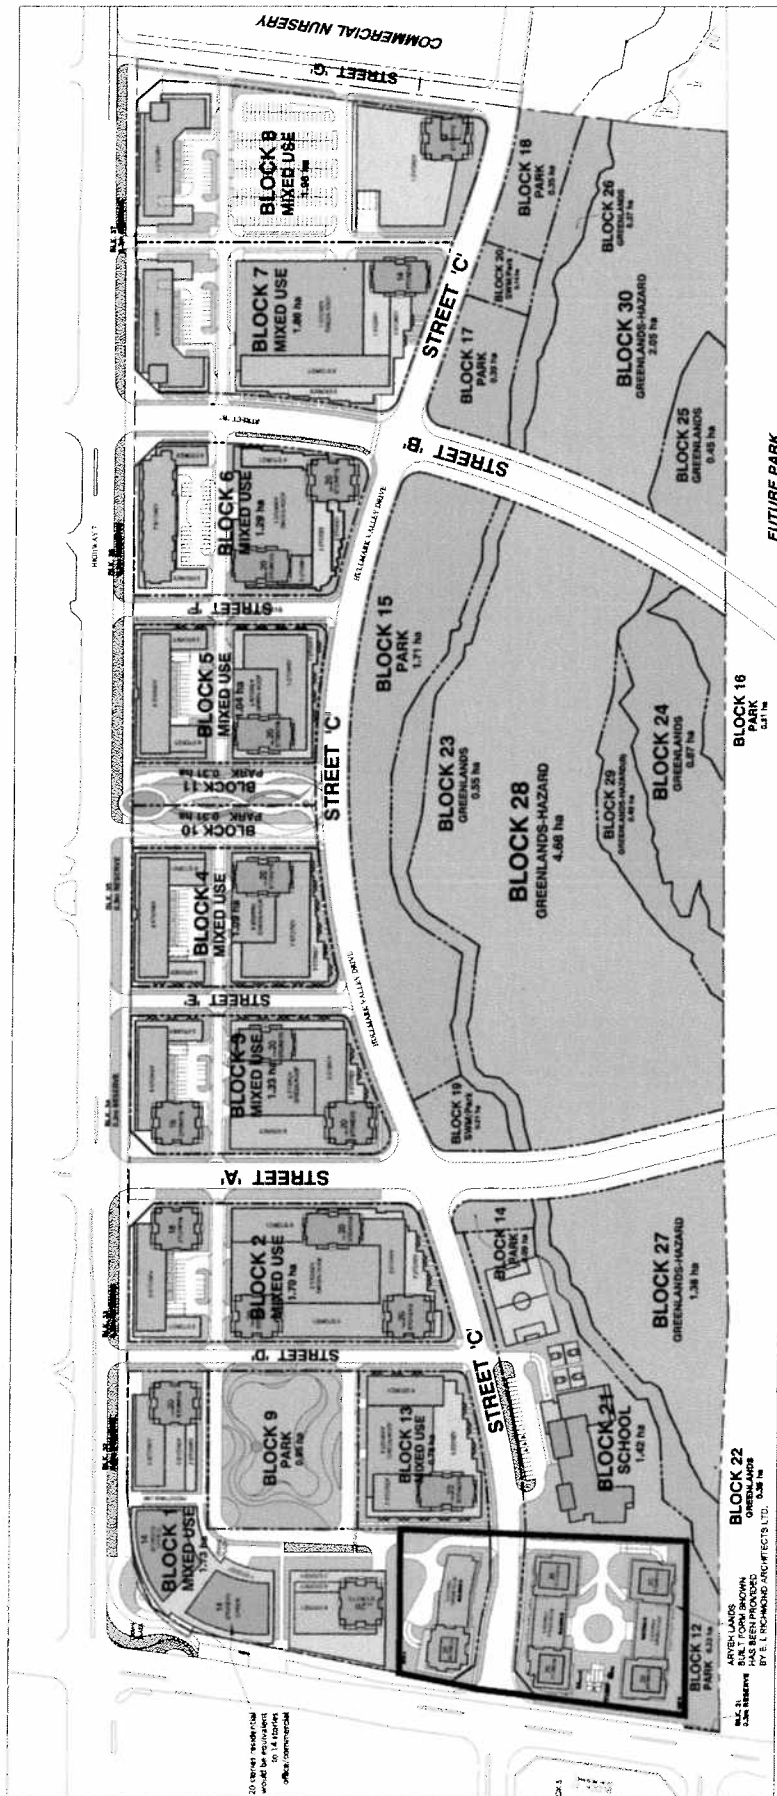



Figure 2

CONCEPT PLAN

PRECINCT PLAN_3.1.2

MARKHAM UPTOWN
PROPOSED RESIDENTIAL / COMMERCIAL DEVELOPMENT
MARKHAM, ONTARIO



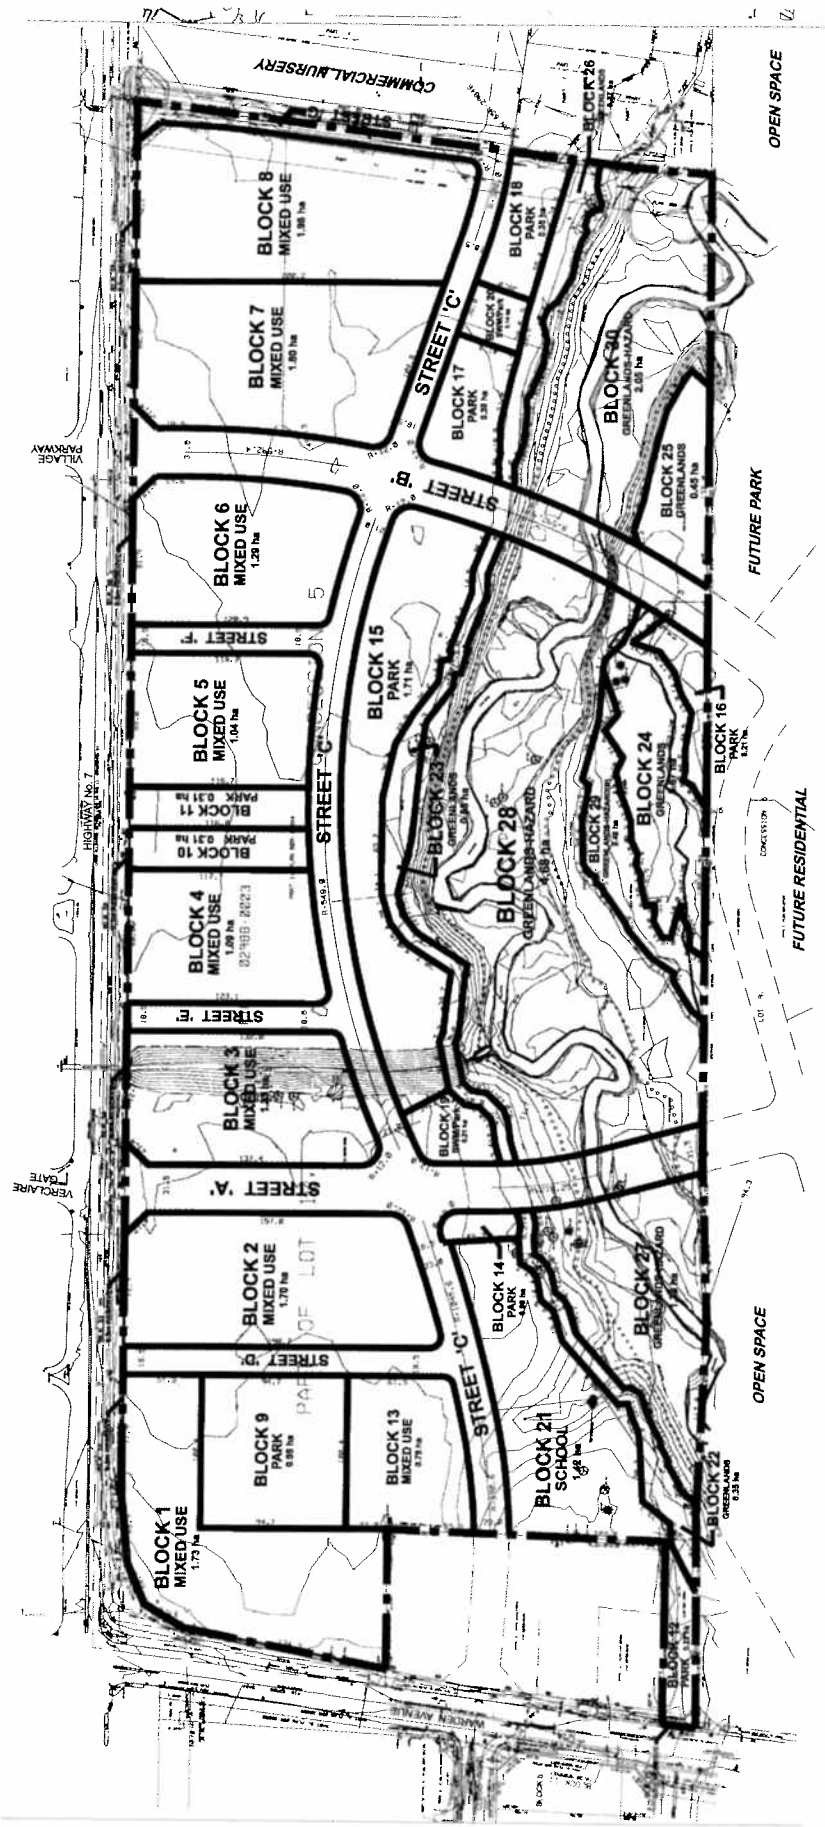


DRAFT PLAN OF SUBDIVISION

APPLICANT: TIMES GROUP
SOUTH SIDE HIGHWAY 7 EAST OF WARDEN AVENUE

FILE No: OP09128896;SU07133313;ZA07133350(SH)



DEVELOPMENT SERVICES COMMISSION

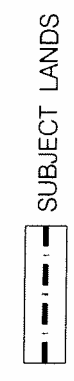


DATE: 02/08/10

FIGURE No.3

DRAWN BY: DD CHECKED BY: SH SCALE 1:

HIGHWAY - 7

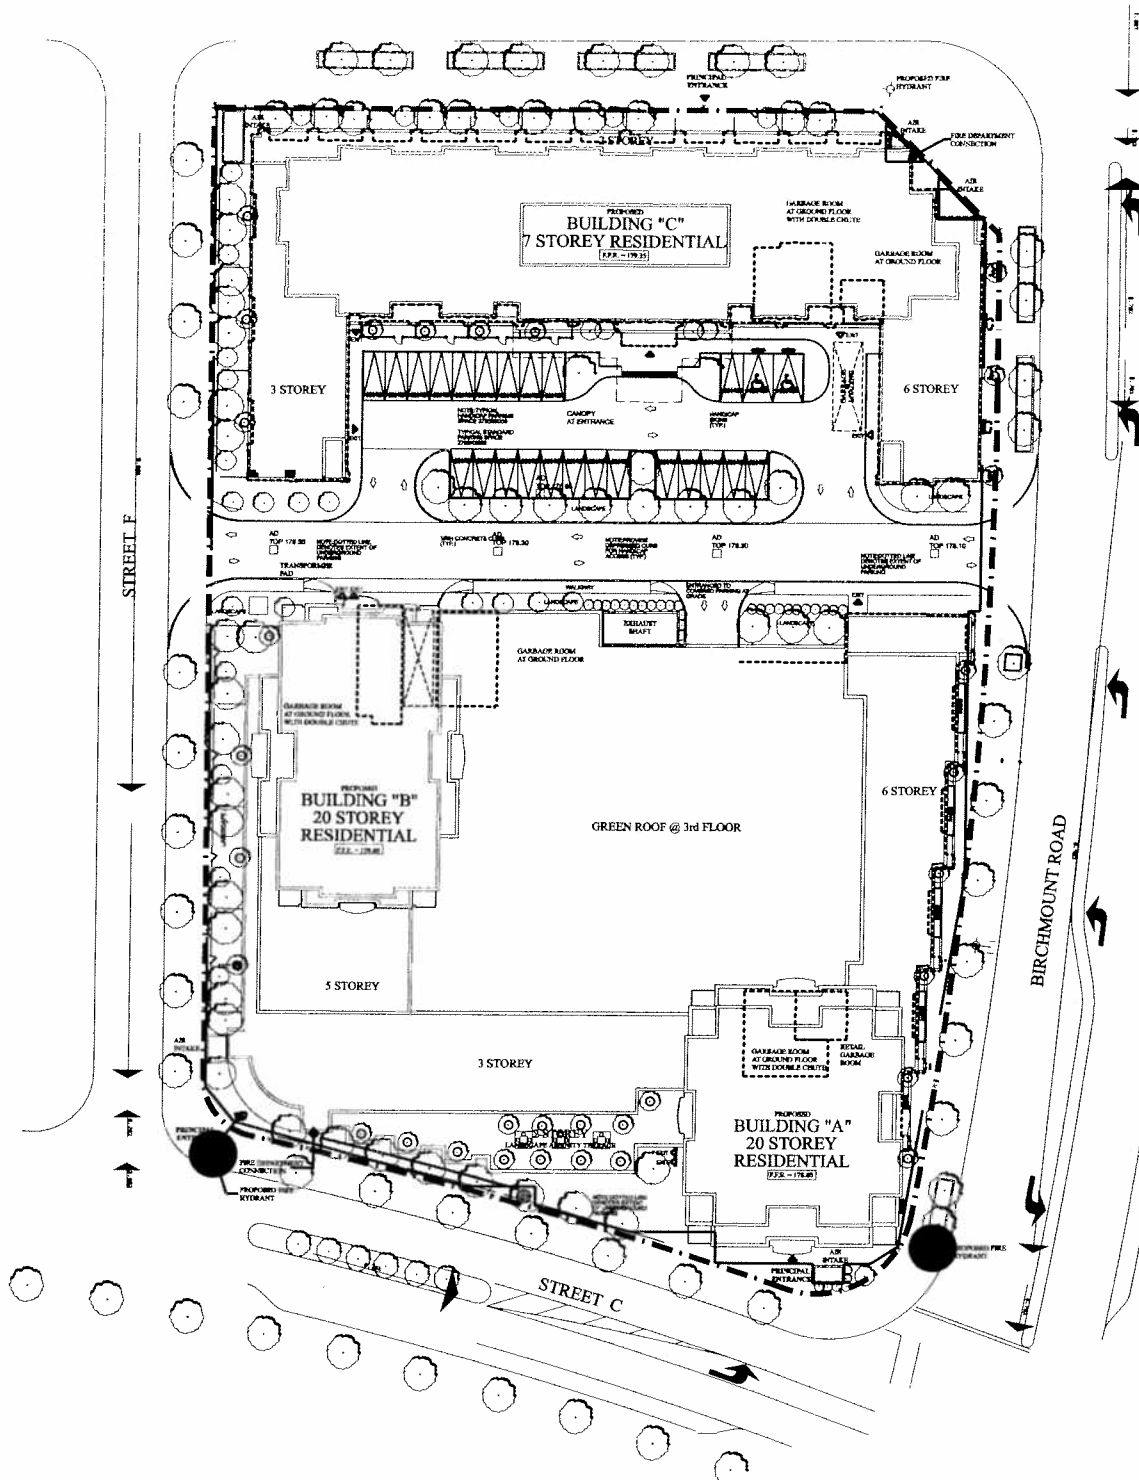

SITE PLAN BLOCK 6

APPLICANT: TIMES GROUP
SOUTH SIDE HIGHWAY 7 EAST OF WARDEN

FILE No: OP099128896;SU07133313;ZA07133350(S



DEVELOPMENT SERVICES COMMISSION

DWN BY: DD

CHK BY:

SCALE 1:


SUBJECT LANDS

DATE: 02/09/10

FIGURE No.5

09/02/2010 3:48:43 PM

VIEW LOOKING NORTH EAST

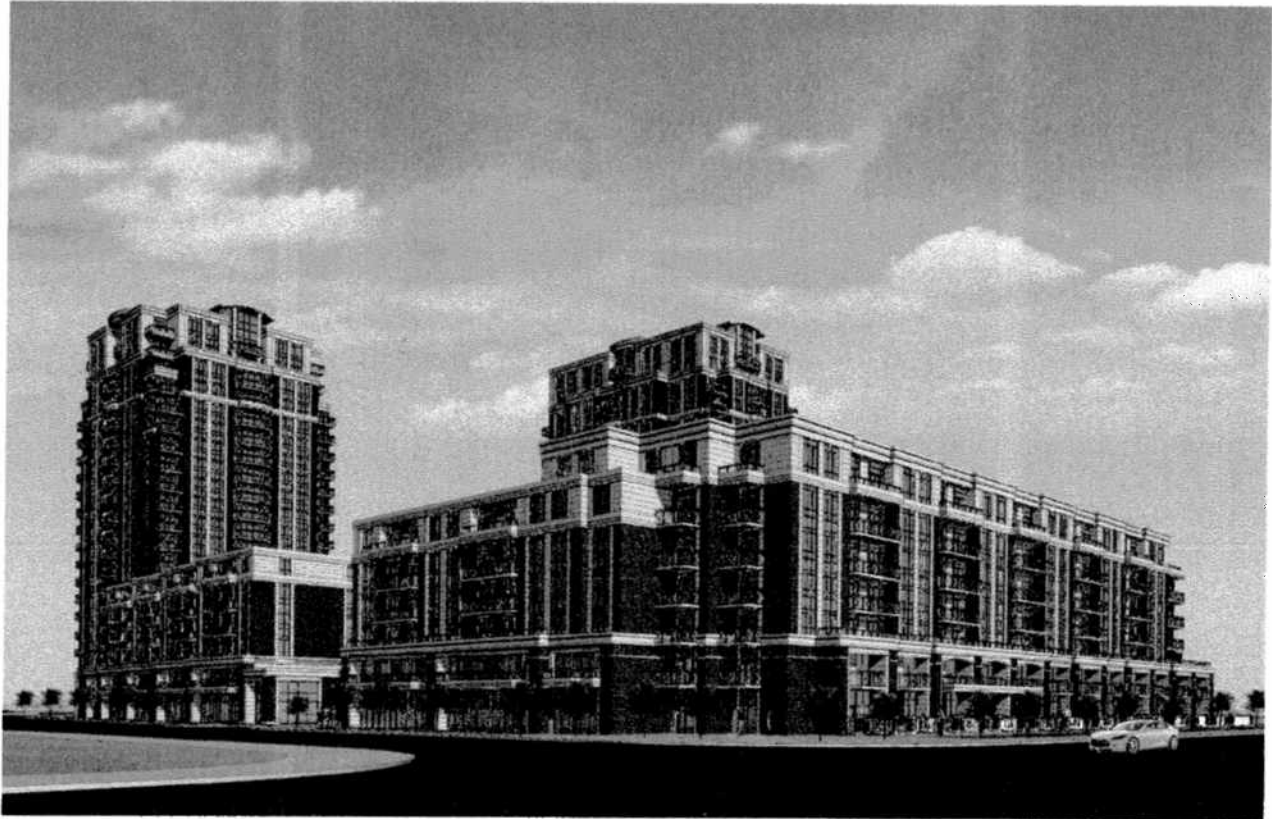

MARKHAM, ONTARIO | MARKHAM, ONTARIO
TIMES GROUP CORPORATION

PROJECT NO: 08057
DATE: JANUARY, 2010

KIRKOR architects
& planners
2000 KENNEDY AVENUE, TORONTO, ONTARIO M3J 1K6
TEL: 416-291-1111 FAX: 416-291-1112
WWW.KIRKORARCHITECTS.COM

PERSPECTIVE

APPLICANT: TIMAES GROUP
SOUTH SIDE HIGHWAY 7 EAST OF WARDEN

FILE No: OP09128896;SU07133313;ZA07133350(SH)

DATE: 02/08/10



DEVELOPMENT SERVICES COMMISSION

DWN BY: DD

CHK BY: SH

FIGURE No.6