



# SeCEP/BOB HUNTER MEMORIAL PARK


Cedarena Parking Lot - 7373 Reesor Road, Markham ON  
Site Plan Application SC 14 118802



Parks  
Canada

Parcs  
Canada




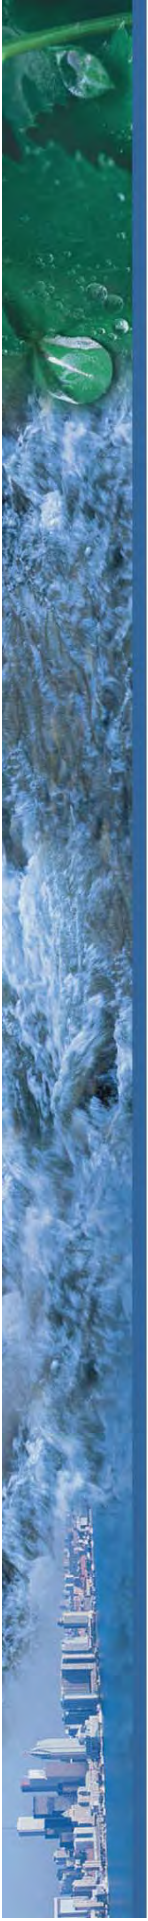

# Building a park...

In Rouge Park south of Steeles Ave, visitors enjoy exploring beautiful natural areas on a well-developed public trail system . Some trails are used by hundreds of visitors per day.


Development of Bob Hunter Memorial Park has been the first step toward continuing this in Markham. The BHMP will provide the regional community with a place to enjoy and learn about natural and cultural heritage while maintaining a high level of ecological protection.

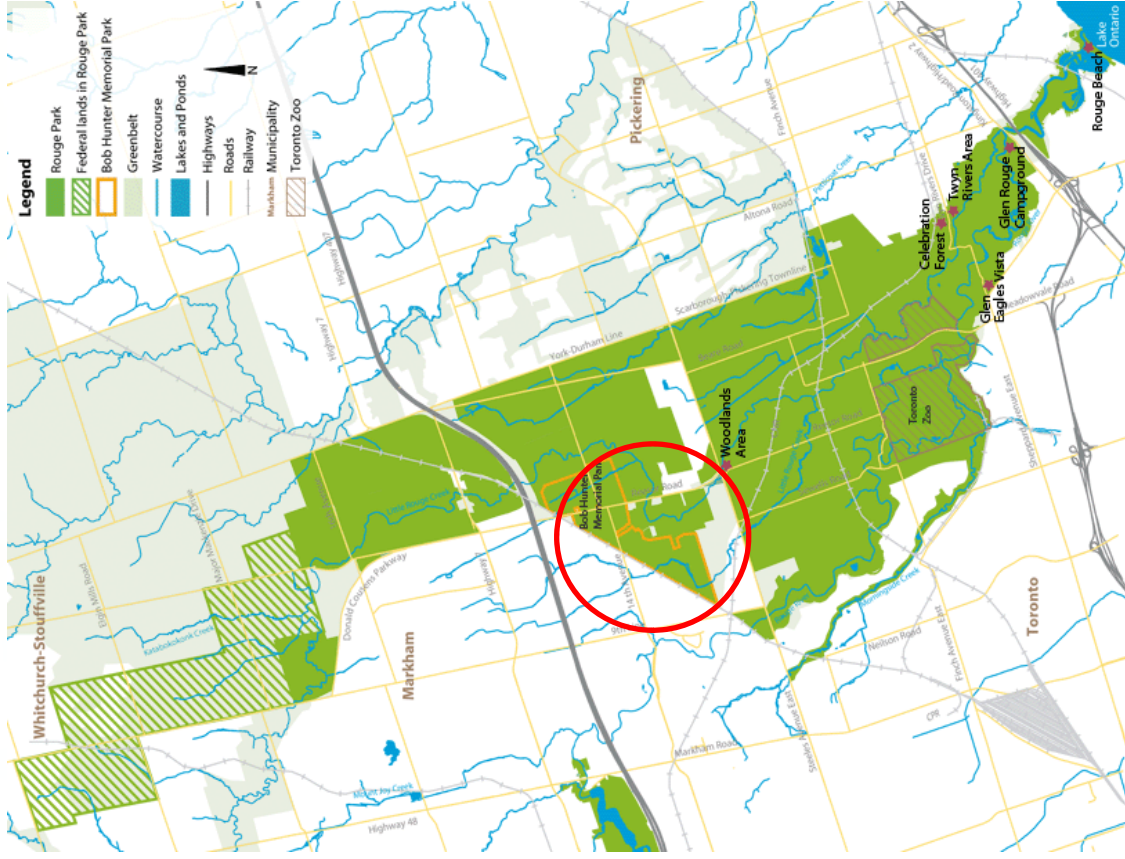



# Enhancements in Bob Hunter Park: Highlights


- Multi-use trail along 14<sup>th</sup> Avenue
- Development of Secondary & Tertiary trail systems
  - 3 trailhead & car parks
  - Signage
- Wetland / wet meadow creation
- Creation of a native grass meadow
  - Tree and shrub planting.

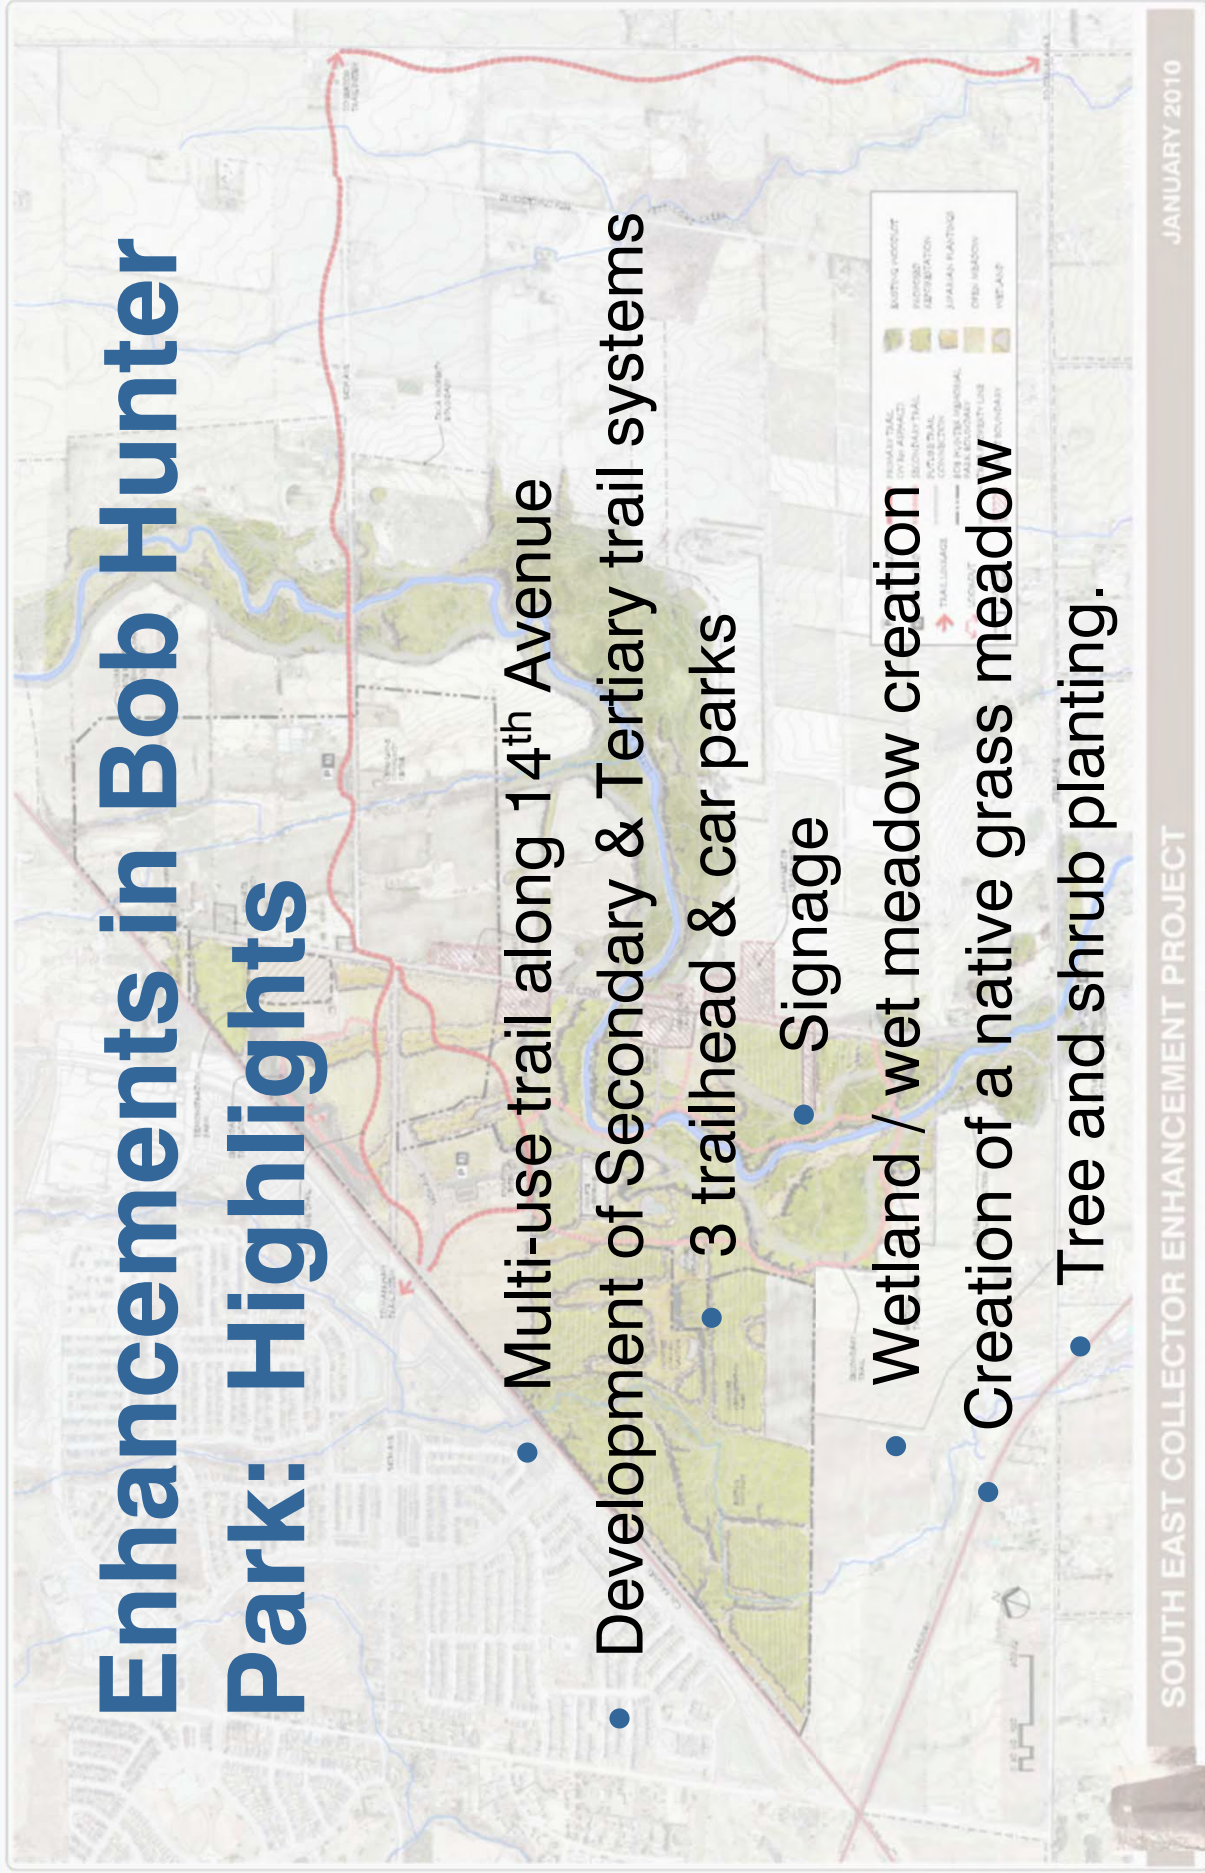

SOUTH EAST COLLECTOR ENHANCEMENT PROJECT

JANUARY 2010




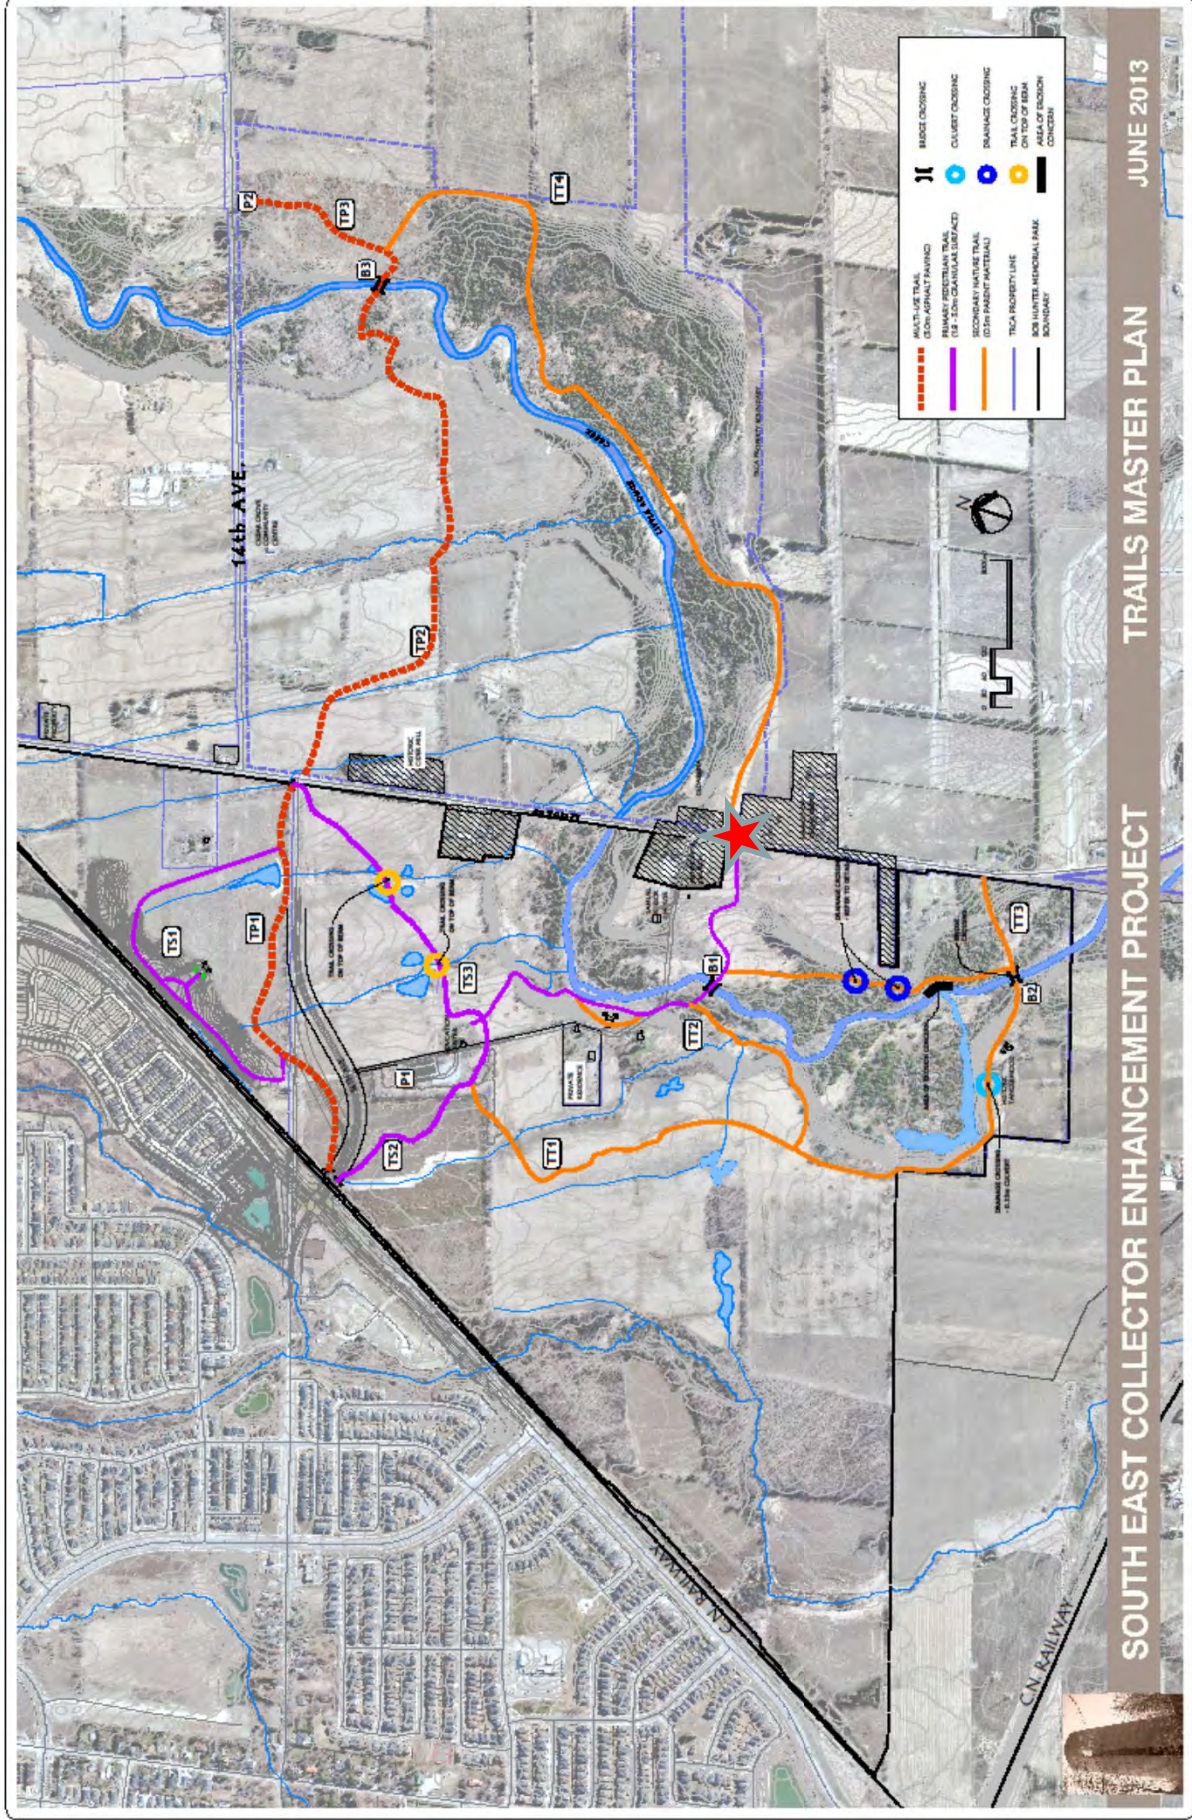

JUNE 2013

TRAILS MASTER PLAN

SOUTH EAST COLLECTOR ENHANCEMENT PROJECT

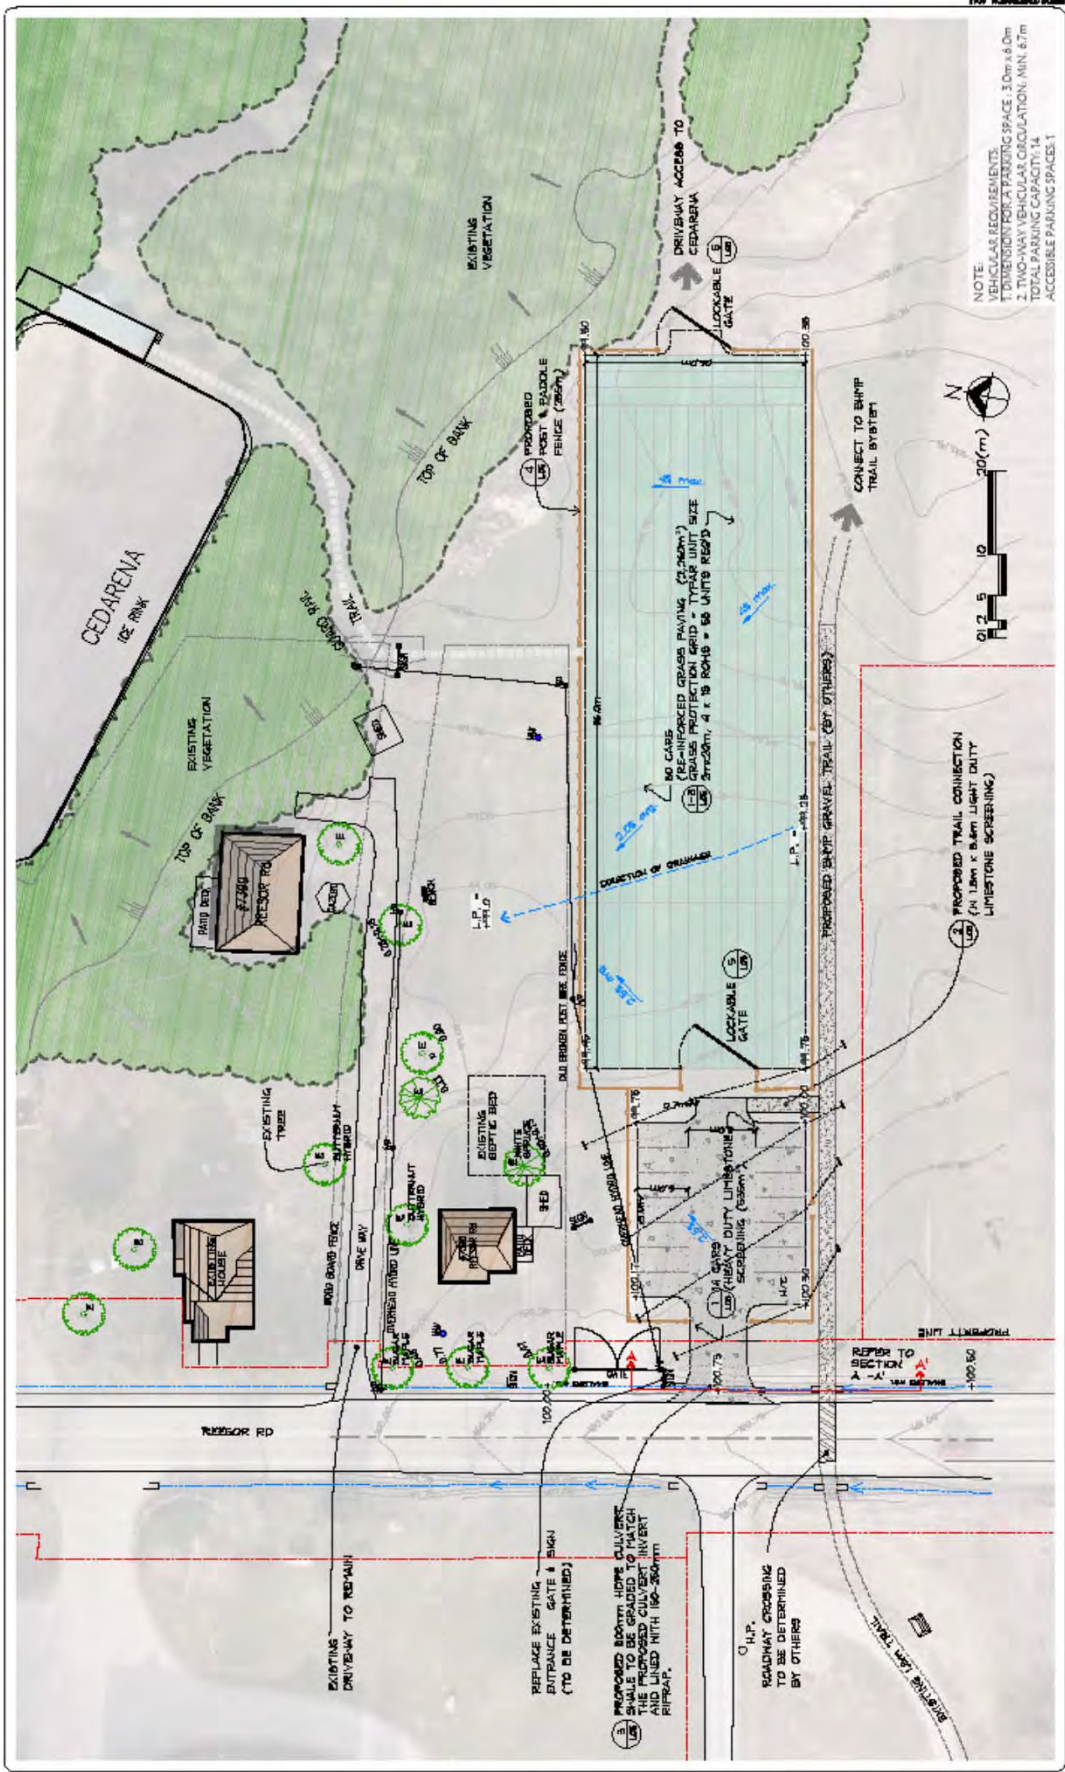

PROJECT TITLE: Sec FURTHER ENHANCEMENTS PROJECT  
Cedarrena Trailhead - Resesor Road, Markham, ON

NO.	DATE	REVISION	BY

PROPOSED LAYOUT & GRADING PLAN

Scale: 1:100



## PLANNING PROCESS TO DATE :

- Developed with input from City of Markham, TRCA, Parks Canada, Rouge Park through the BHMP Implementation Committee.
- BHMP Master Plan developed as part of the Rouge Park Master Plan & the SEC Enhancement Plan.
- Parking lot was developed by the BHMPIC, and presented to Markham staff & Cedargrove RA executive for initial comment & review.

## PUBLIC CONSULTATION TO DATE :

- Rouge Park Master Plan process held numerous Public Consultation meetings
- SEC project had a full EA process, including public consultation
- Meeting with Cedarena Executive committee
- Public Community meeting with residents of Cedargrove & area.



## NEXT STEPS:

- Site Plan Approval application submitted & delegated to Markham staff.
- Staff is currently reviewing the application
- It is anticipated the application will be approved by July 2014.
- Current construction schedule calls for completion of Phase 1 in Fall of 2014, with Phase 2 to be built in 2015, pending funding.



THANK YOU !!!

Any Questions ??