


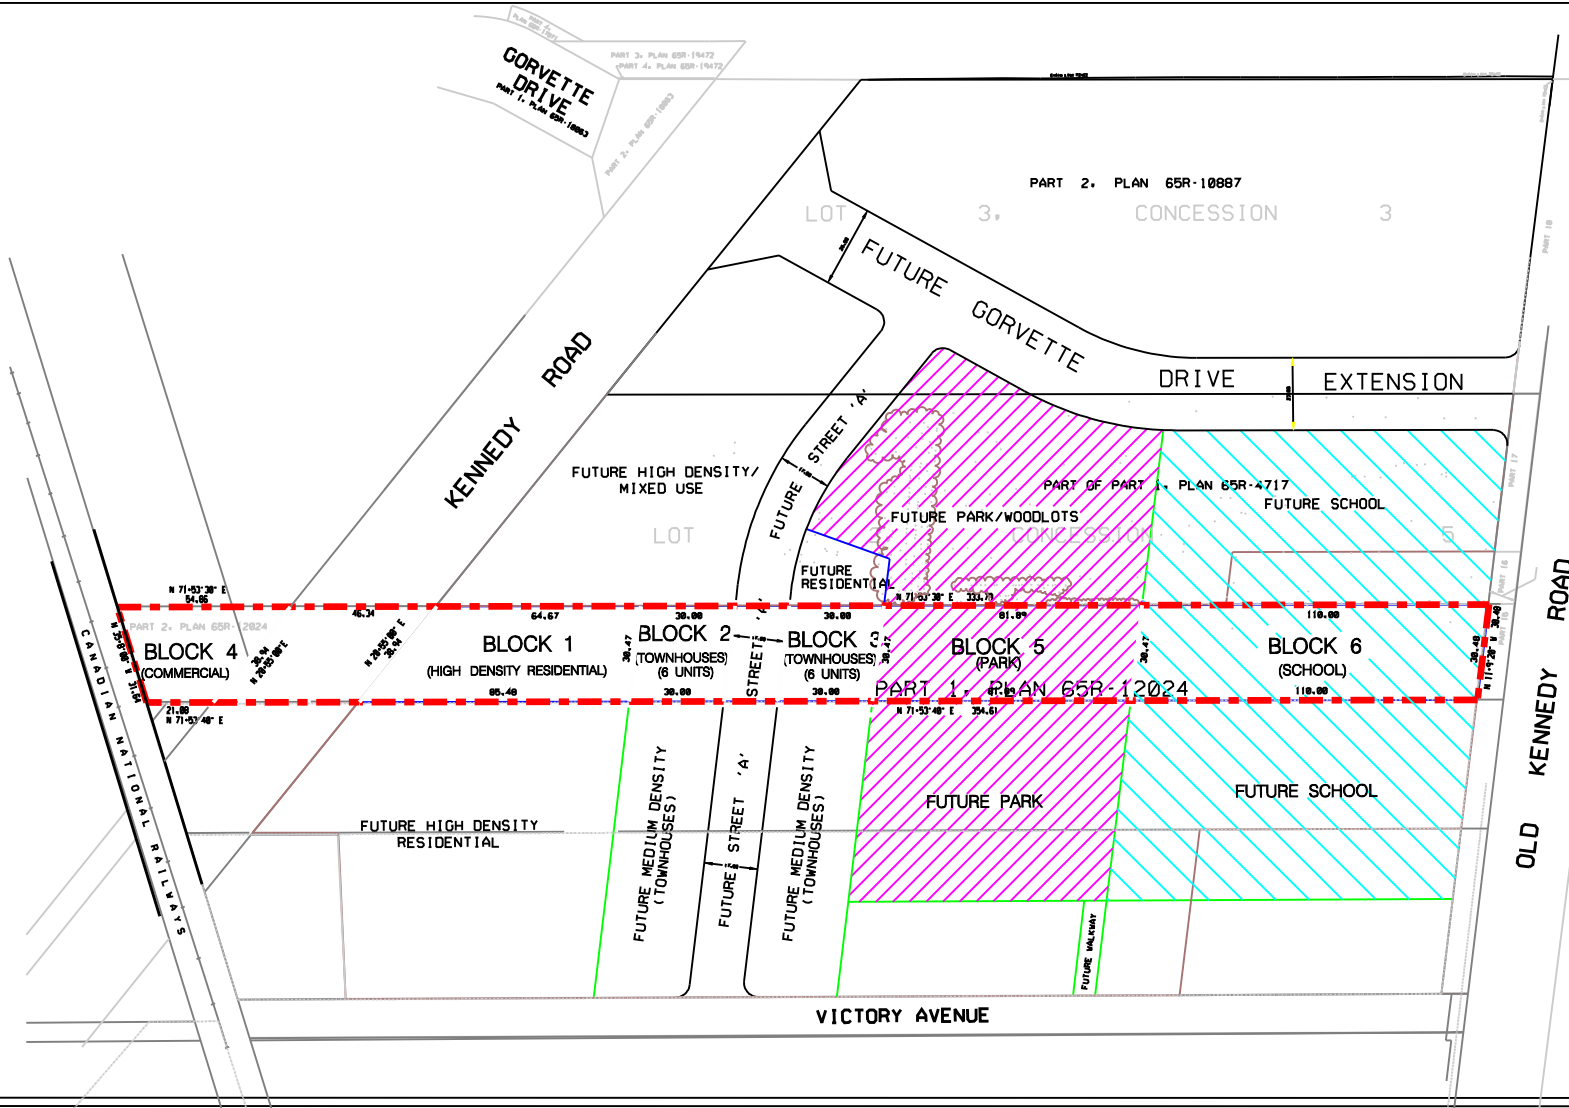

PROPOSED DRAFT PLAN OF SUBDIVISION (19T-M06001)

APPLICANT: FLATO DEVELOPMENTS INC.
272 OLD KENNEDY ROAD

FILE No: SU06106303 & ZA06106298 (NP)

 SUBJECT LANDS

DATE: 06/03/16



DEVELOPMENT SERVICES COMMISSION

DRAWN BY: CPW CHECKED BY: NP SCALE 1:

FIGURE No.4