



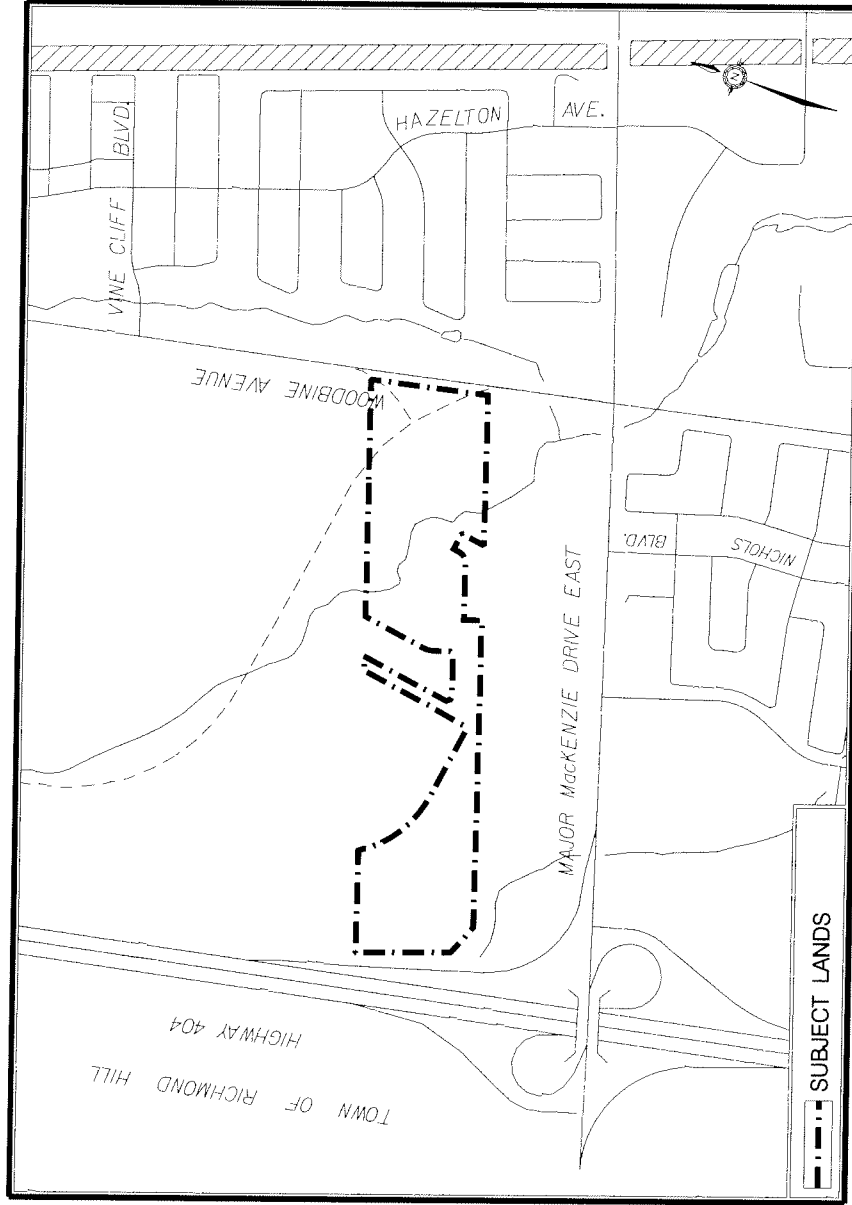

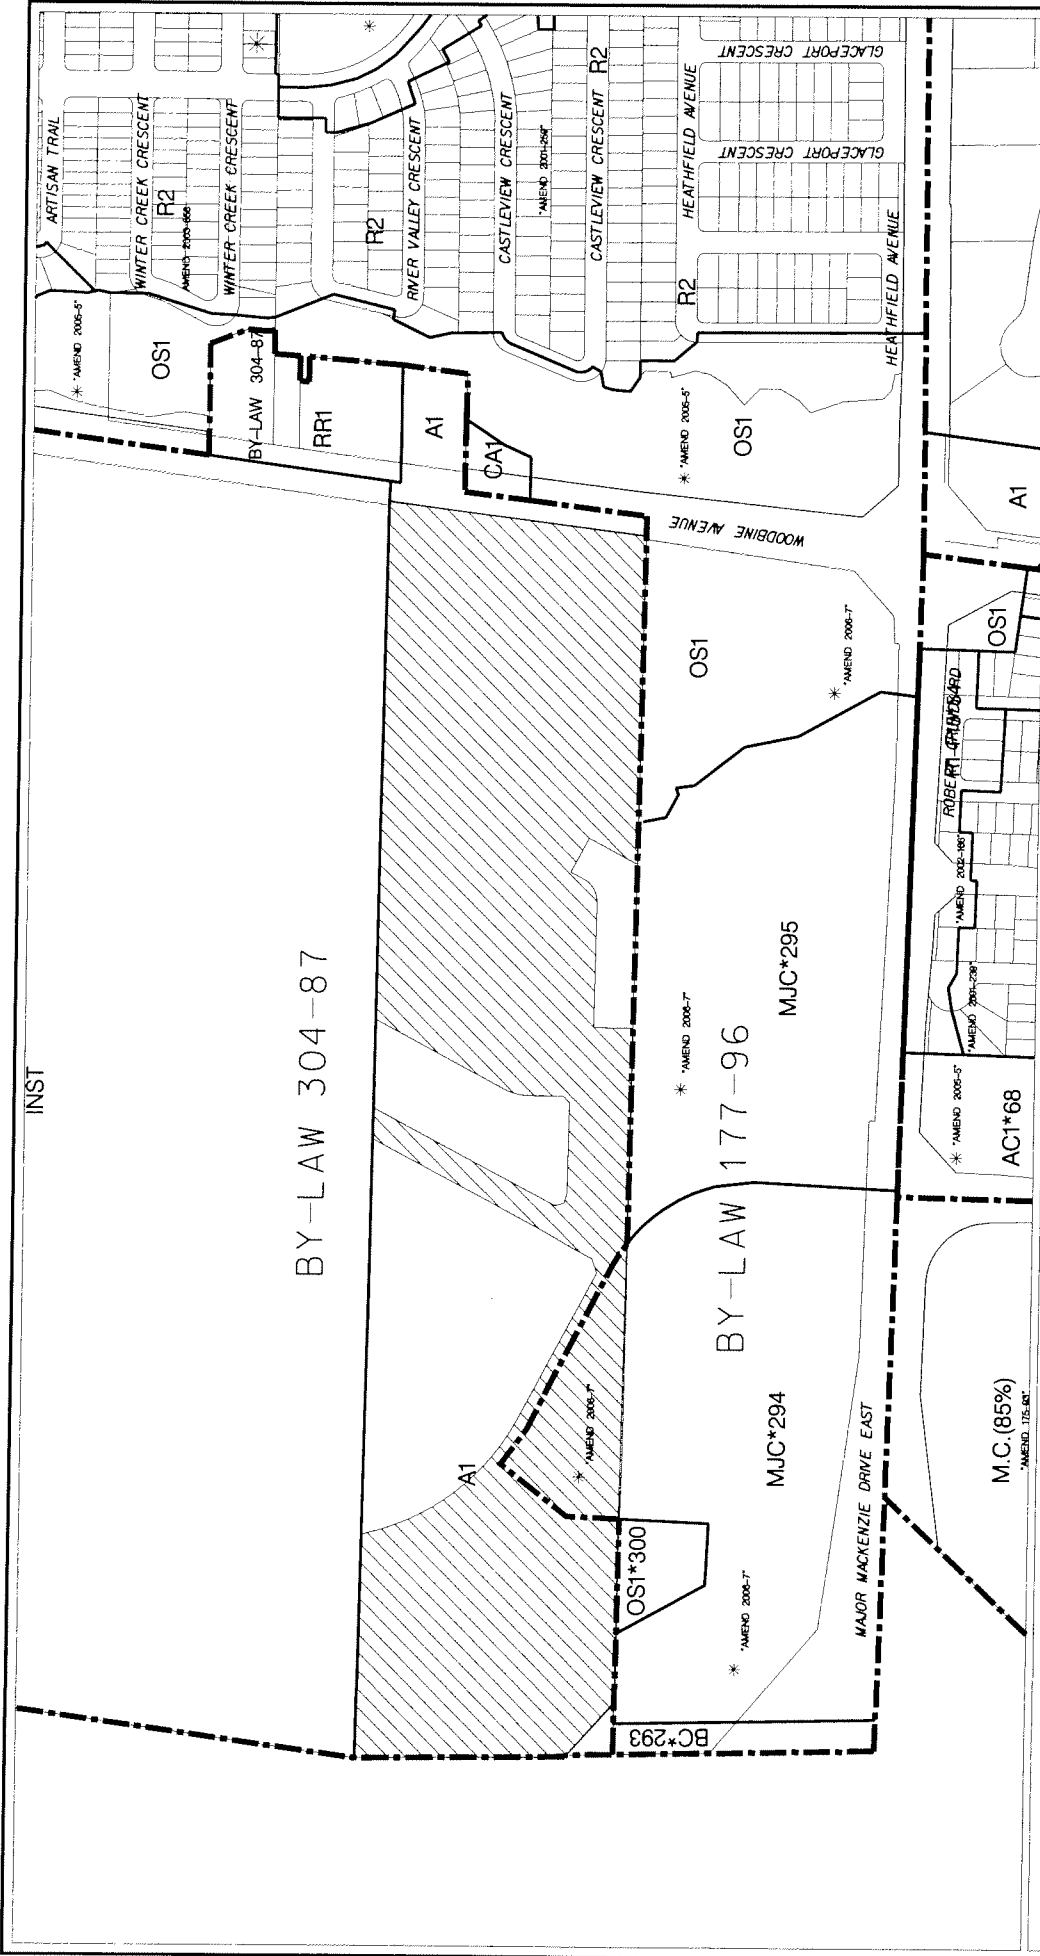


AREA CONTEXT/ZONING

APPLICANT: MAJORWOODS DEVELOPMENTS INC.
2938 MAJOR MACKENZIE DR. E.

FILE No: SU02118584;ZA02118517(RB)



DEVELOPMENT SERVICES COMMISSION

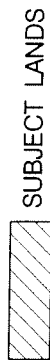

DATE: 051606

FIGURE No.3

DRAWN BY: DD CHECKED BY: RB SCALE 1: 6000




AIR PHOTO 2005

APPLICANT: MAJORWOODS DEVELOPMENTS INC.
2938 MAJOR MACKENZIE DR. E.

FILE No: SU02118584;ZA02118517(RB)




DEVELOPMENT SERVICES COMMISSION

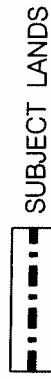

DATE: 05/16/06

FIGURE No.2

DRAWN BY: DD CHECKED BY: RB SCALE 1:

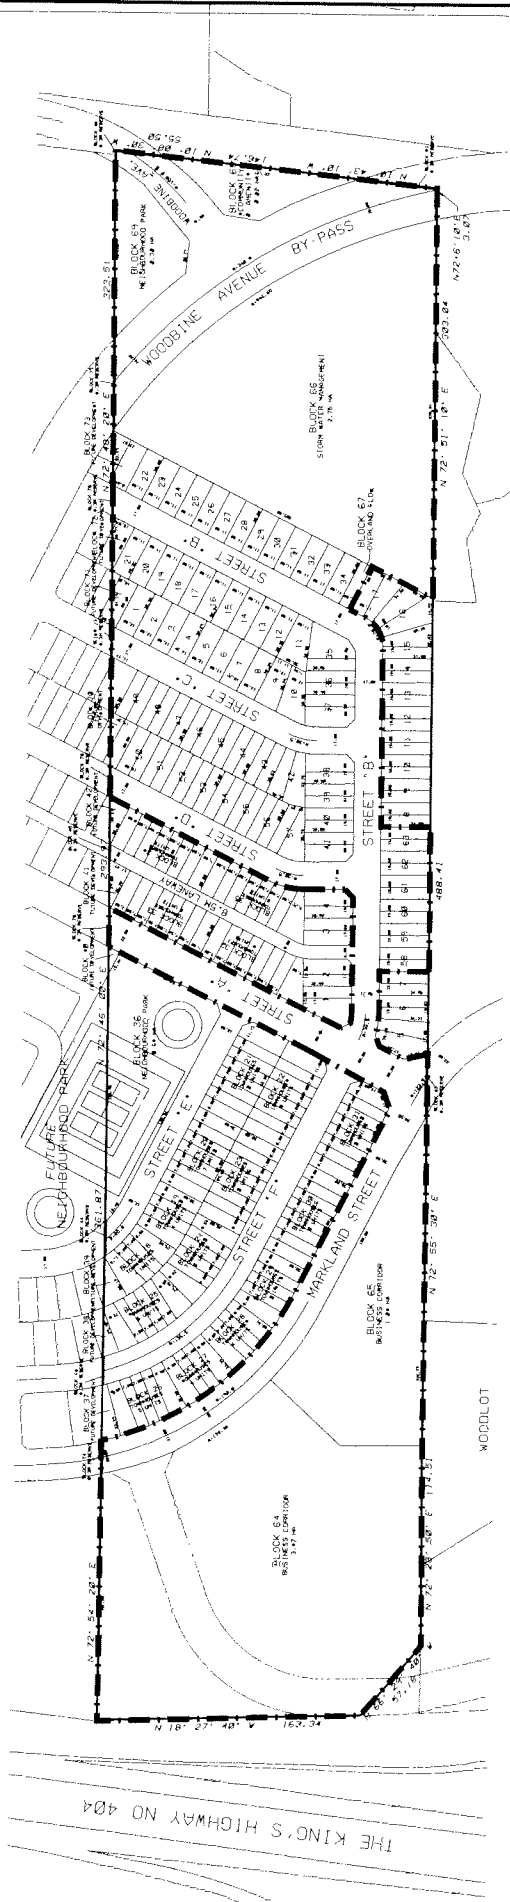

PROPOSED DRAFT PLAN OF SUBDIVISION

APPLICANT: MAJORWOODS DEVELOPMENTS INC.
2938 MAJOR MacKENZIE DR. E.

FILE No: SU02118584;ZA02118517(RB)




DEVELOPMENT SERVICES COMMISSION

SUBJECT LANDS

DATE: 05/26/06

DRAWN BY: DD CHECKED BY: RB SCALE 1:

FIGURE No.4

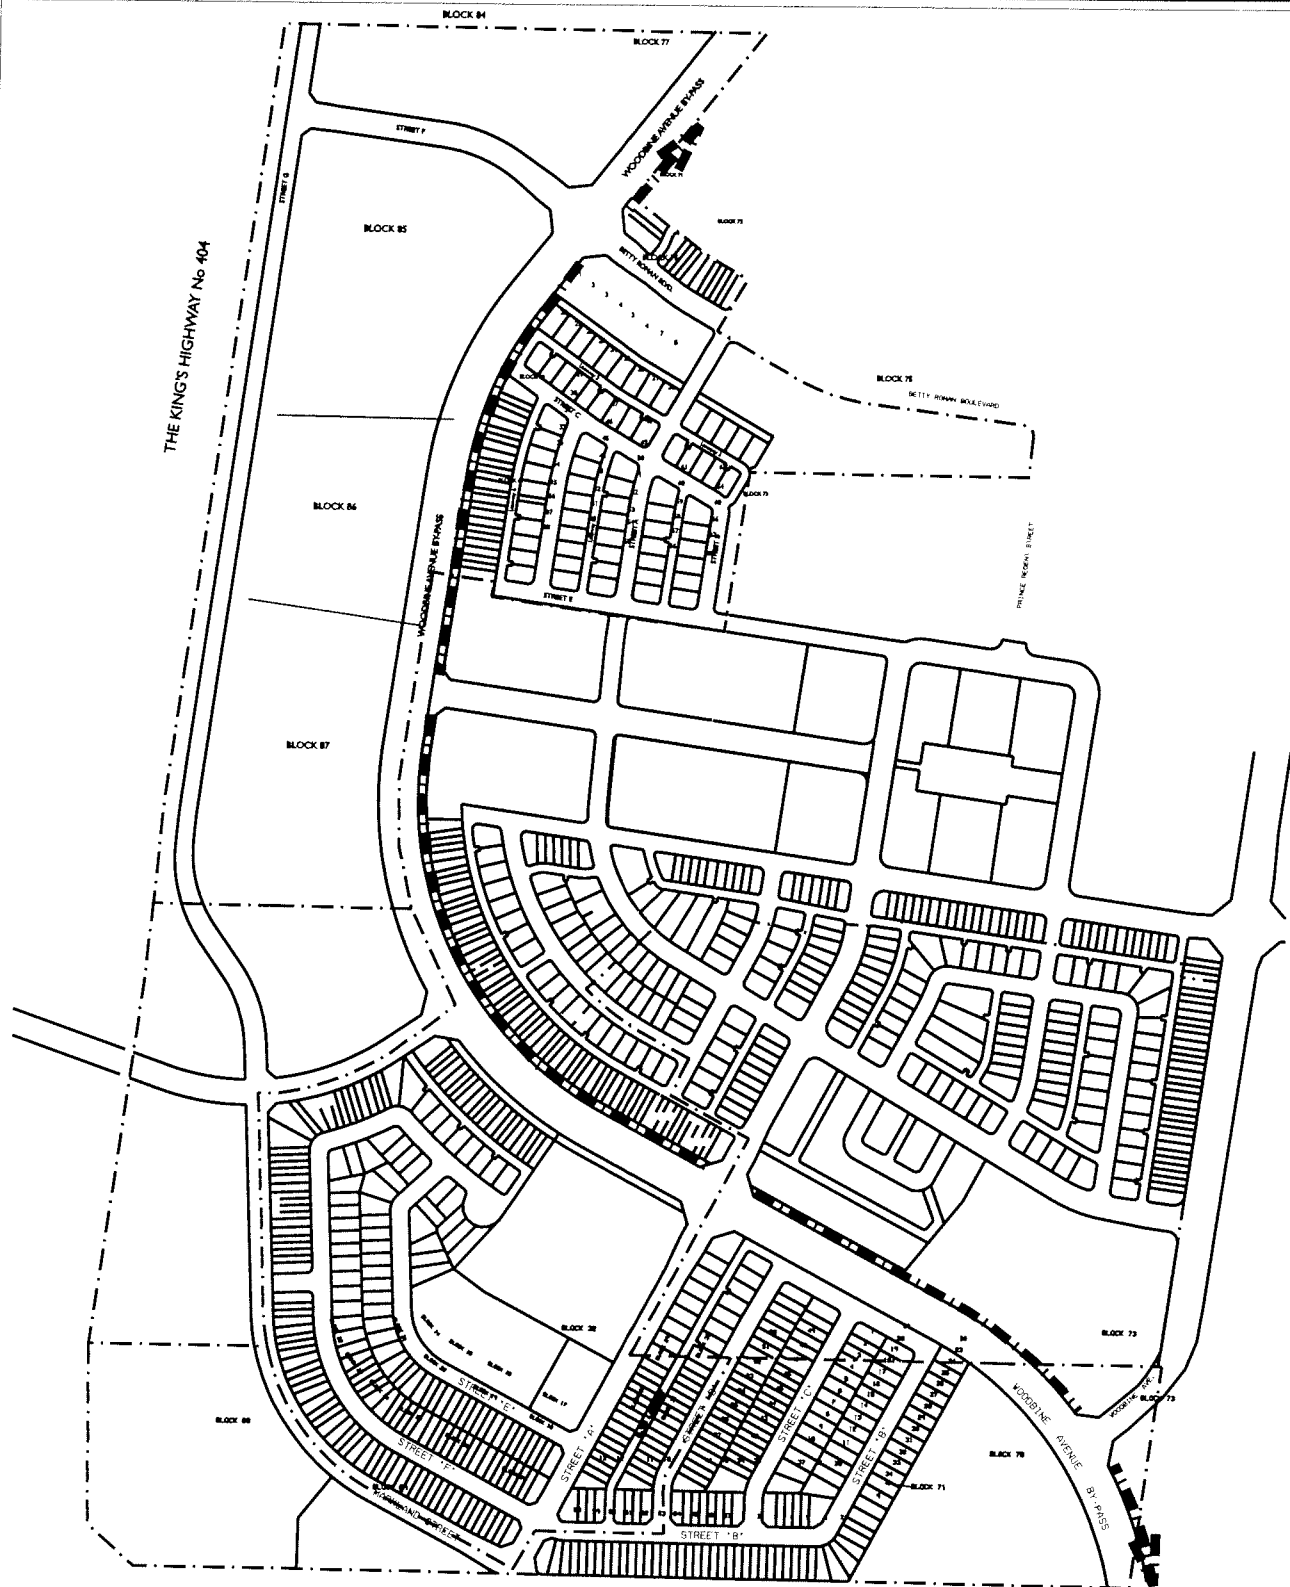

PROPOSED WOODBINE AVE. BIKE PATH

APPLICANT: MAJORWOODS DEVELOPMENT INC.
2983 MAJOR MacKENZIE DR. E.

FILE No: SU02118584;ZA02118517(RB)



DEVELOPMENT SERVICES COMMISSION

DWN BY: DD

CHK BY: RB

SCALE 1:



PROPOSED ROUTE

DATE: 05/30/06

FIGURE No.5

SU02118584.dgn 30/05/2006 4:16:02 PM