


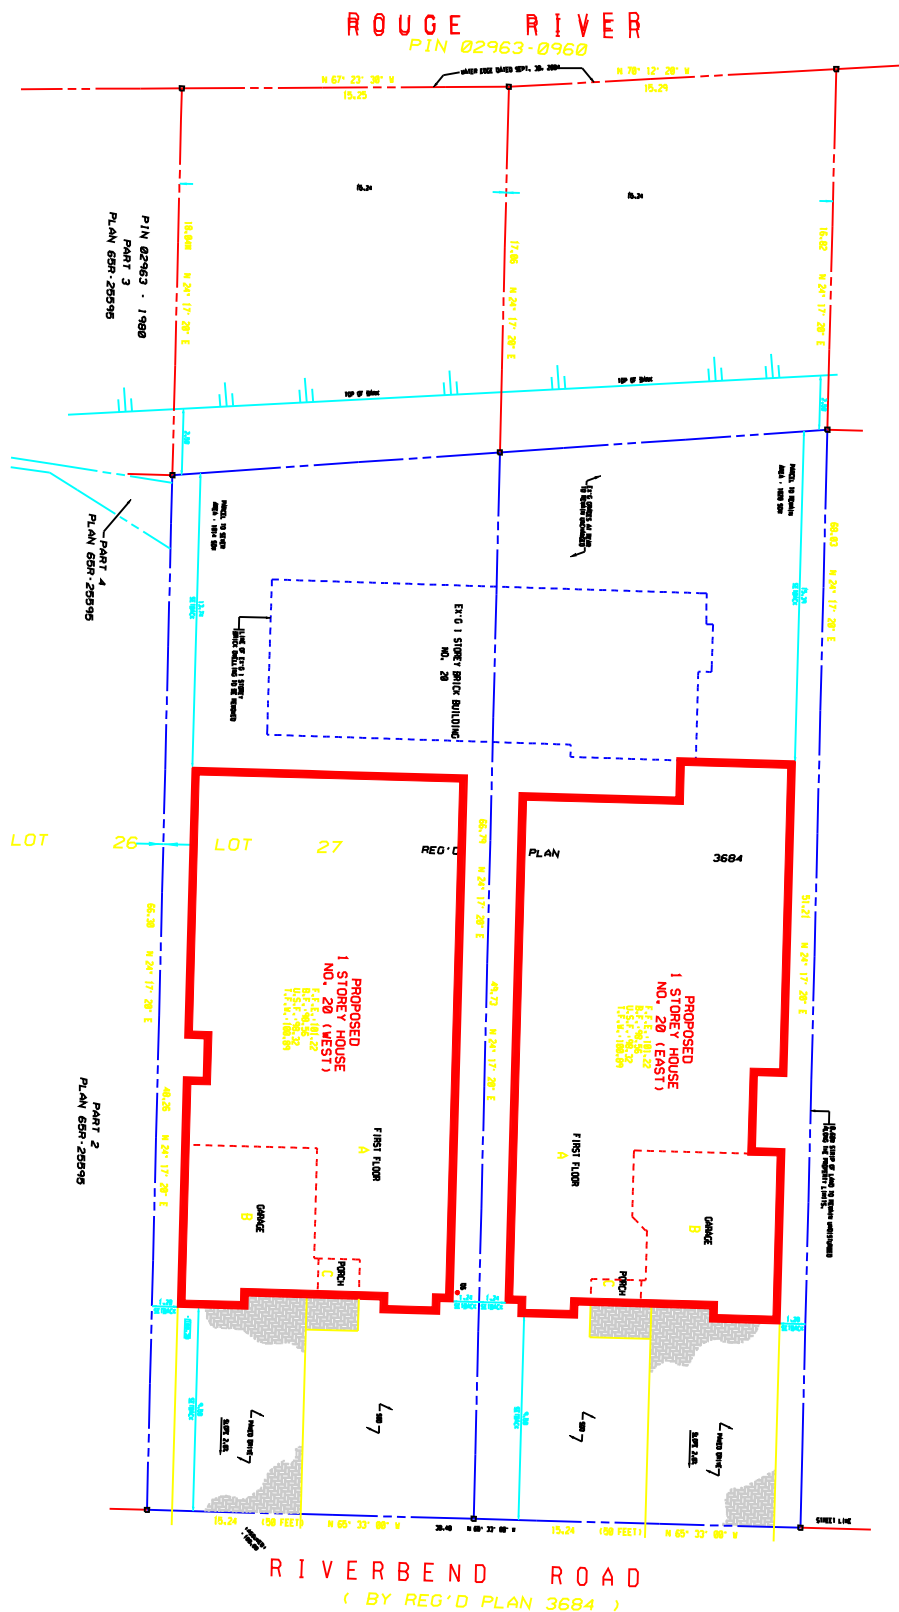

SITE PLAN

APPLICANT: DORA & ROCCA CUOPPOLO
20 RIVER BEND ROAD

FILE No: ZA.05027077 (AH)



DEVELOPMENT SERVICES COMMISSION

DWN BY: CPW

CHK BY: AH

SCALE: 1:

DATE: 060307

FIGURE No.4

