


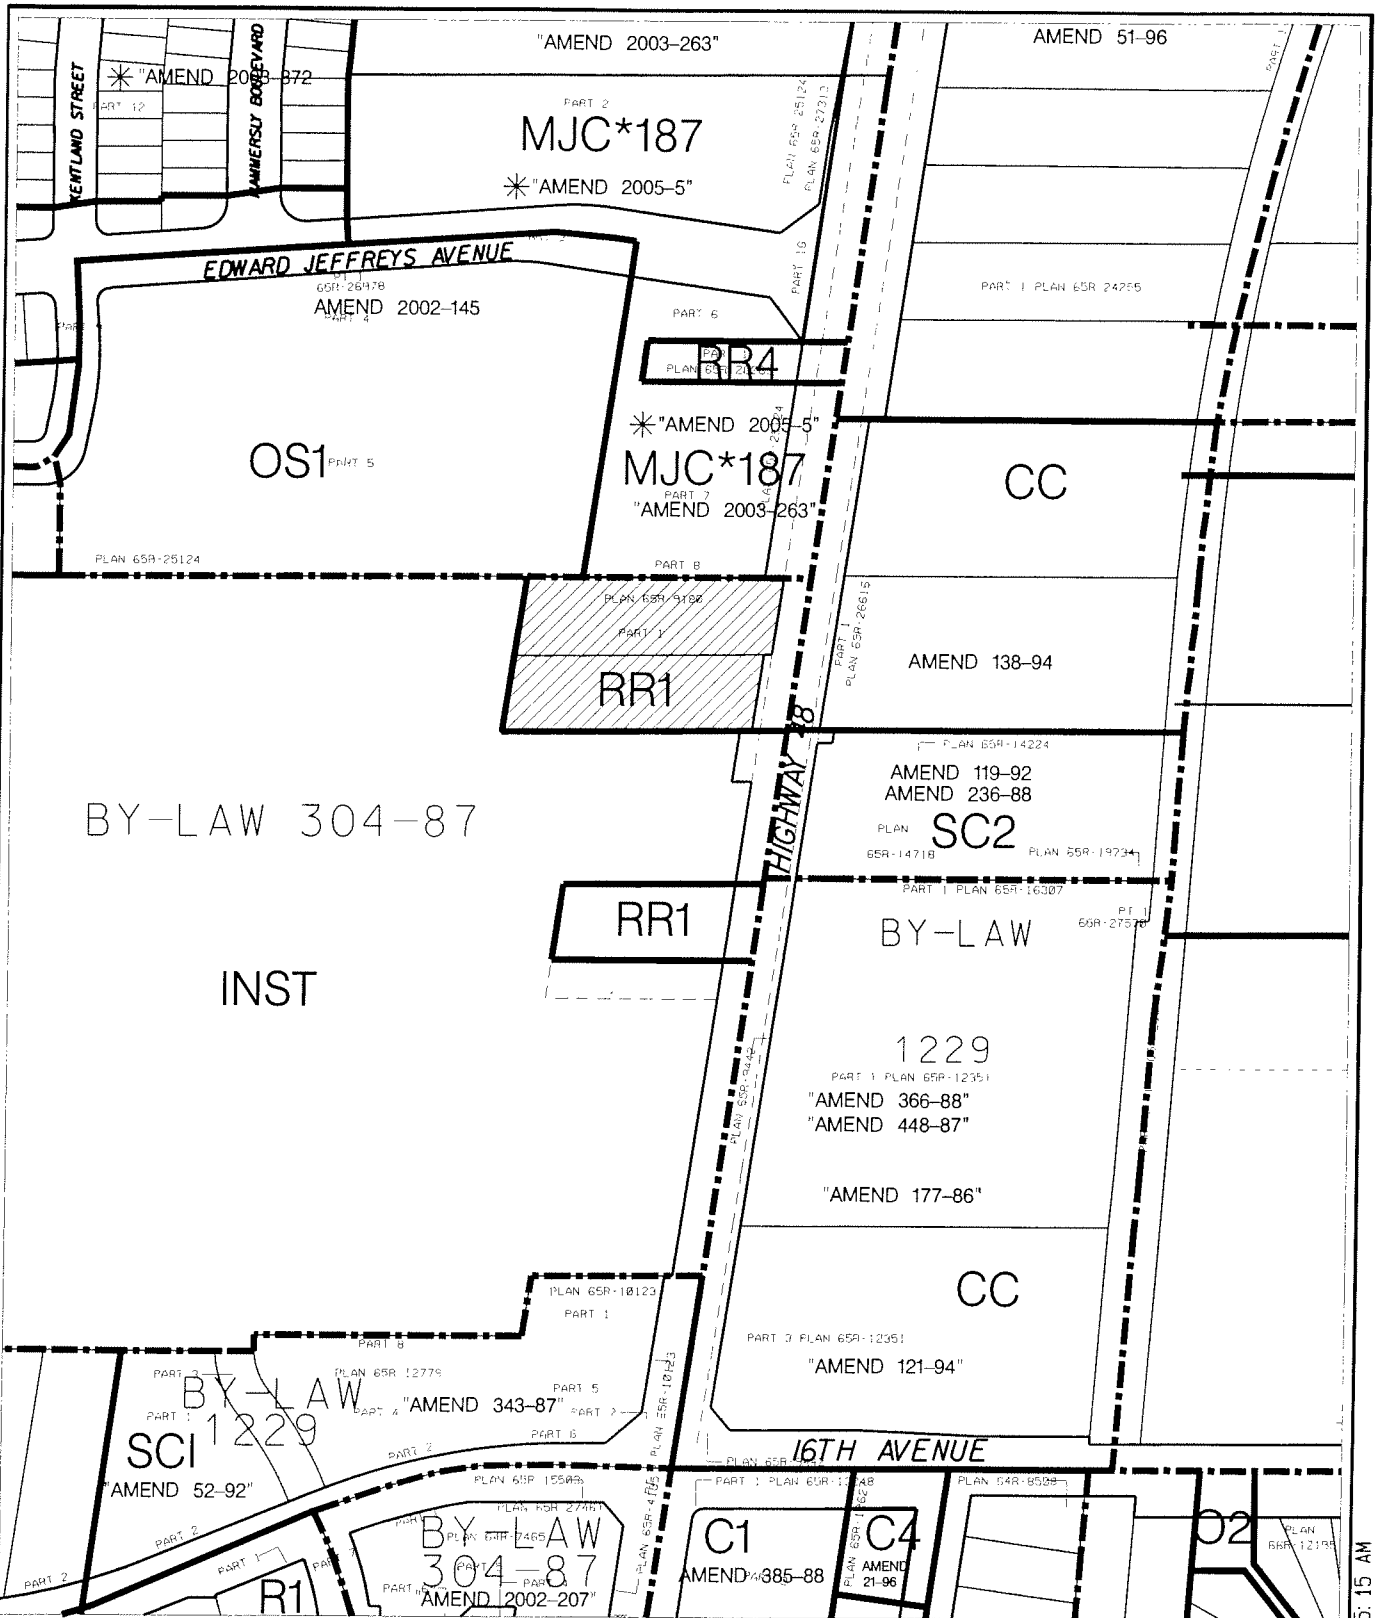


AREA CONTEXT /ZONING

APPLICANT: 512441 ONTARIO LIMITED
9390 9494 HIGHWAY 48

FILE No: ZA 05026423



DEVELOPMENT SERVICES COMMISSION DWN BY:RK CHK BY:NS SCALE 1:

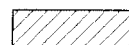

SUBJECT LANDS

DATE: 06/04/06

FIGURE No.2

za05026423.DGN 06/04/2006 8:55:15 AM



AIR PHOTO 2005

APPLICANT: 512441 ONTARIO LIMITED
9390 9494 HIGHWAY 48

FILE No: ZA 05026423



DEVELOPMENT SERVICES COMMISSION DWN BY:RK CHK BY:NS SCALE 1:




SUBJECT LANDS

DATE: 06/04/06



FIGURE No.3

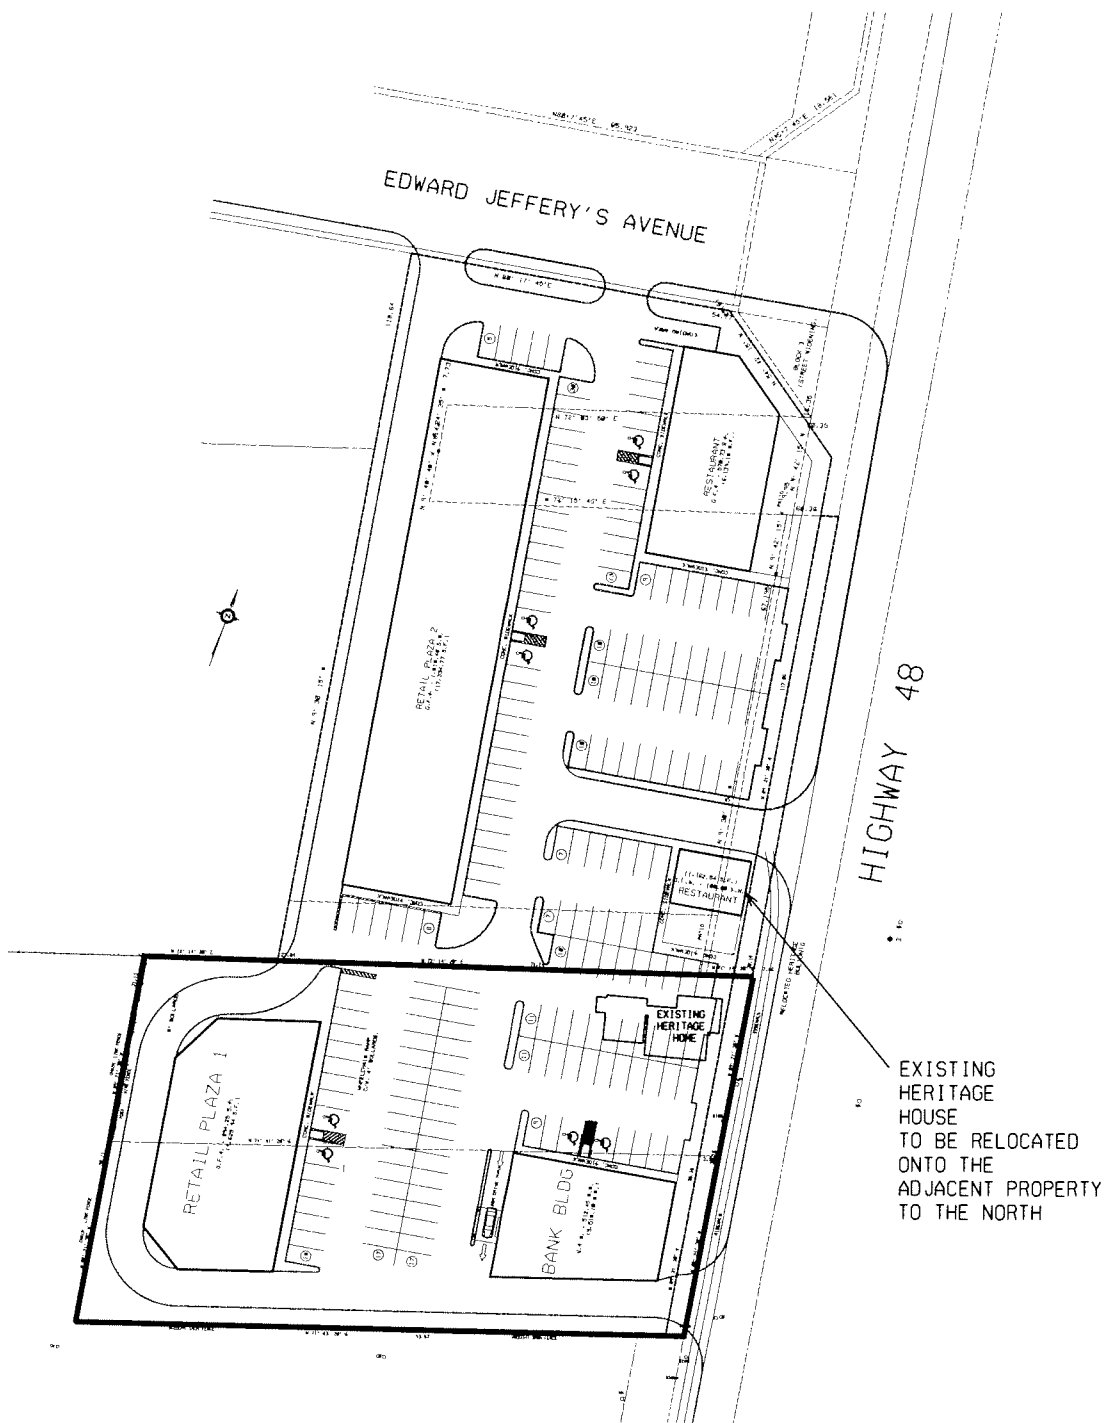


PROPOSED CONCEPTUAL SITE PLAN

APPLICANT: 512441 ONTARIO LIMITED
9390 9494 HIGHWAY 48

FILE No: ZA 05026423



DEVELOPMENT SERVICES COMMISSION DWN BY:RK CHK BY:NS SCALE 1:

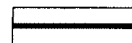

SUBJECT LANDS

DATE: 06/04/06

FIGURE No.4