

EXPLANATORY NOTE

BY-LAW 2007-286

A by-law to amend By-law 304-87, as amended

Town of Markham
8100 Warden Avenue
Part of Lot 8, Concession 4

LANDS AFFECTED

The by-law applies to approximately 6 ha (15 ac) of lands located on the west side of Warden Avenue, north of highway 407.

EXISTING ZONING

The lands subject to this By-law are presently zoned Agriculture One (A1) by By-law 304-87, as amended.

PURPOSE AND EFFECT

The purpose and effect of this by-law is to delete the lands from By-law 304-87, as amended, so that they may be incorporated into By-law 2004-196, as amended.



BY-LAW 2007-286


A by-law to amend Zoning By-law 304-87, as amended


THE COUNCIL OF THE CORPORATION OF THE TOWN OF MARKHAM
HEREBY ENACTS AS FOLLOWS:

1. By-law 304-87, as amended, be and the same is hereby further amended by deleting the lands outlined on Schedule 'A' attached hereto from the designated area of By-law 304-87, as amended.
2. This by-law shall not come into force until By-law 2007-287, amending By-law 2004-196, as amended, comes into force and the subject lands of this by-law become incorporated into the designated area of By-law 2004-196, as amended.
3. All other provisions of By-law 304-87, as amended, not inconsistent with the provisions of this by-law shall continue to apply.

READ A FIRST, SECOND, AND THIRD TIME AND PASSED THIS
11TH DAY OF DECEMBER, 2007.


SHEILA BIRRELL, TOWN CLERK

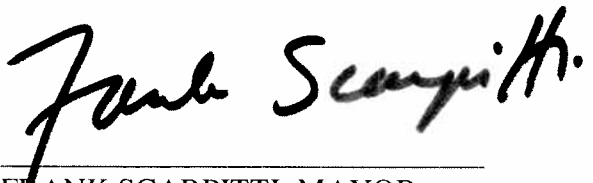
FRANK SCARPITTI, MAYOR

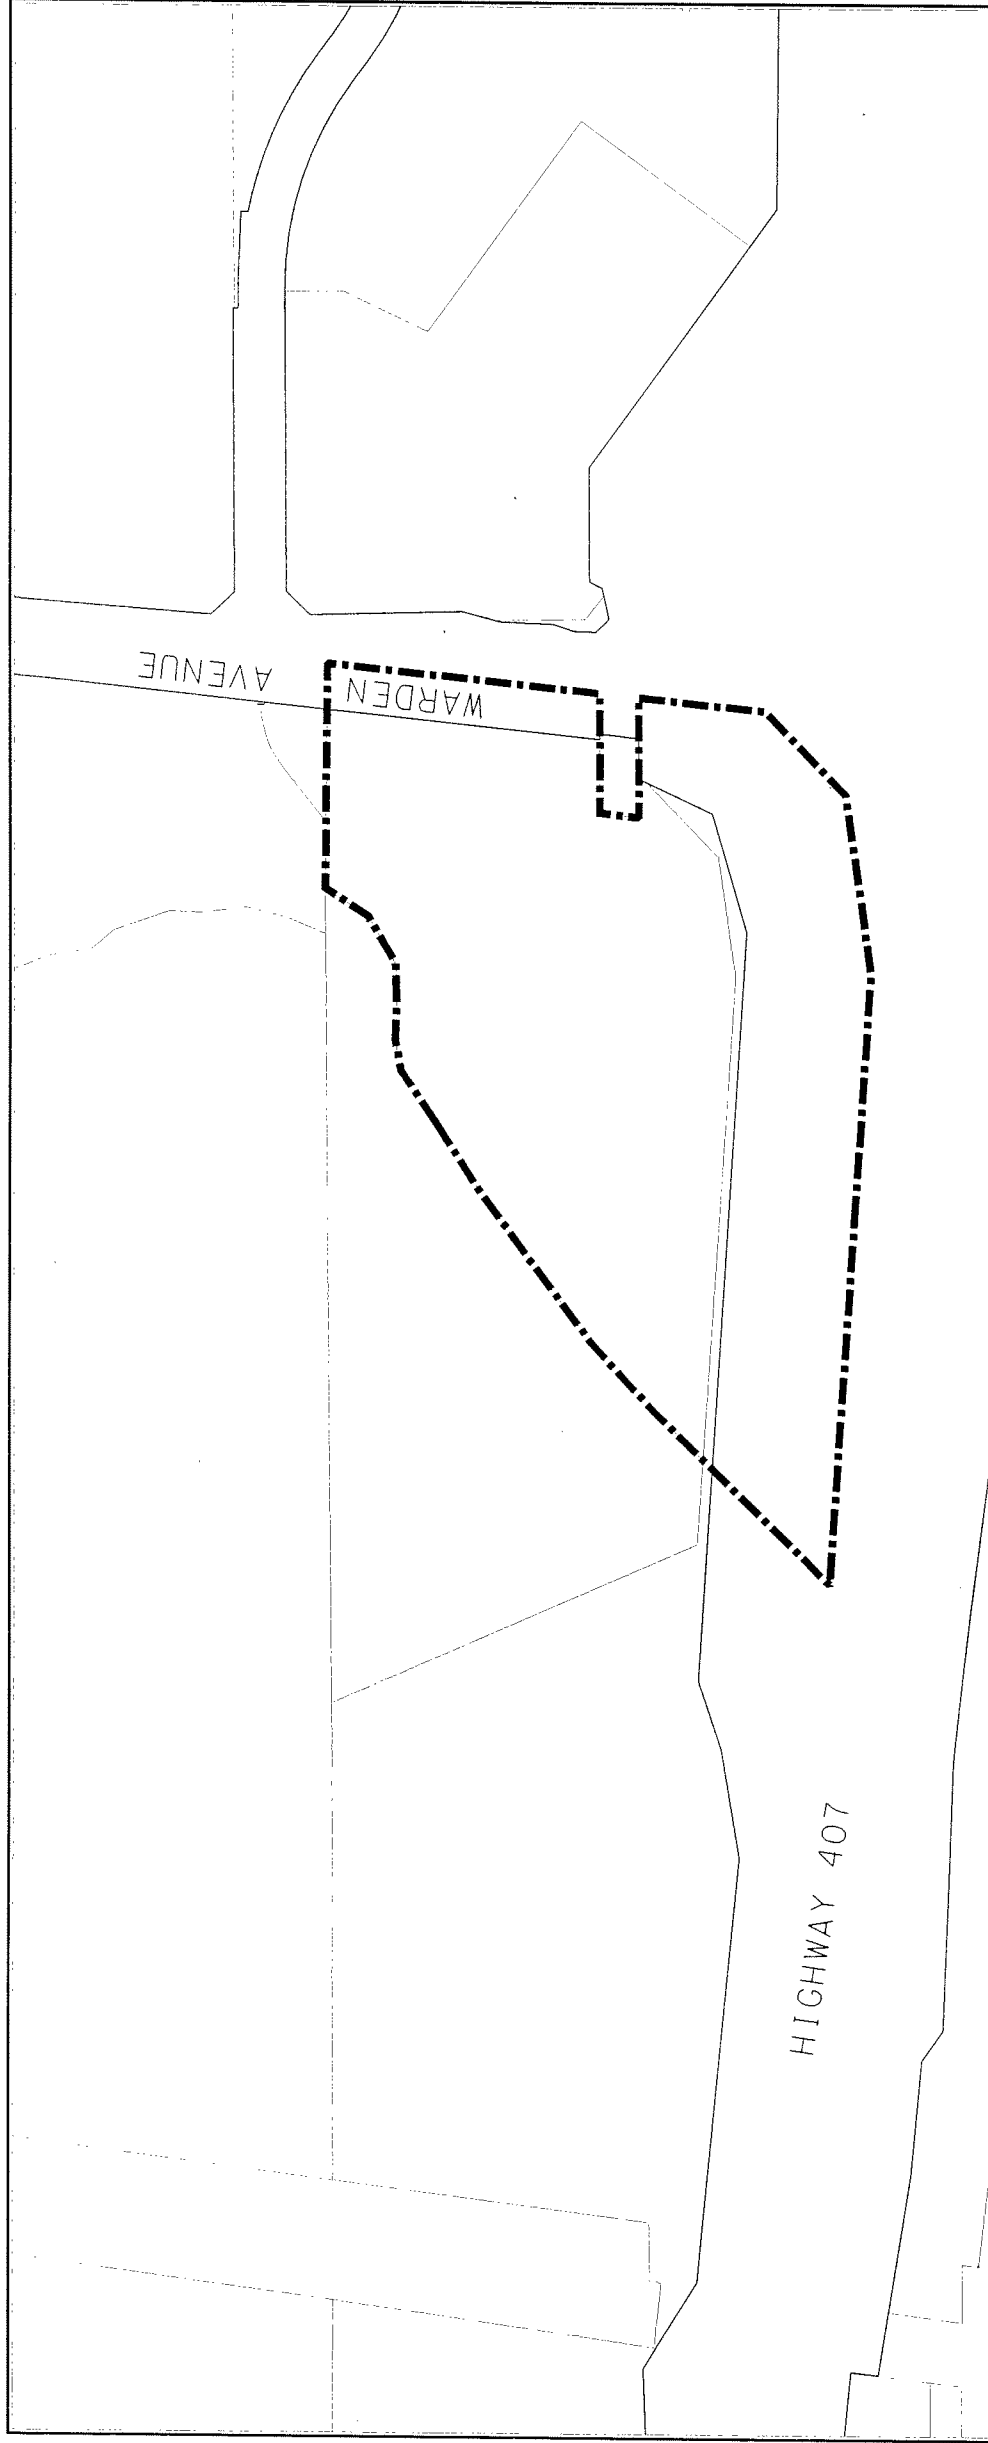

DEVELOPMENT SERVICES COMMISSION

THIS IS SCHEDULE 'A' TO BY-LAW 2007-286

PASSED THIS	...11TH DAY ...	DEC...	2007

Frank Scarnillo MAYOR

Robert B. Braxton
CLERK

A BY-LAW TO AMEND BY-LAW 304-87

NOTE: 1) DIMENSIONS ARE IN METRES
2) REFERENCE SHOULD BE MADE TO THE ORIGINAL BY-LAW LODGED IN THE OFFICE OF THE CLERK

SCALE 1: 6000

BOUNDARY OF AREA COVERED BY THIS BY-LAW