



FIGURE 1:

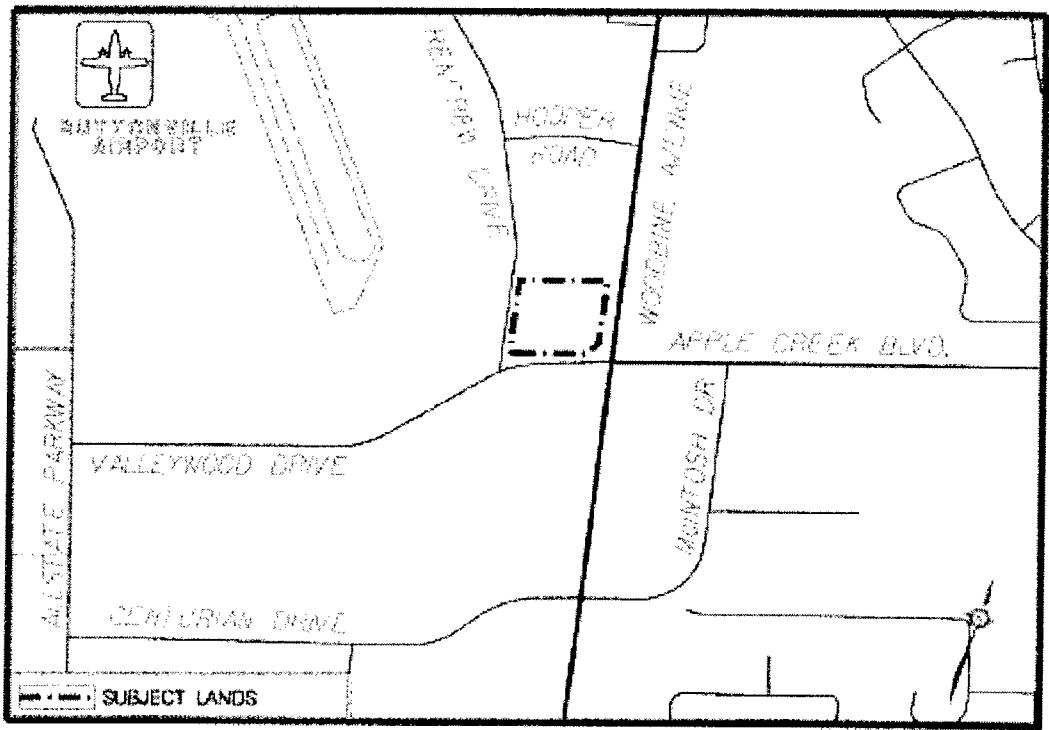

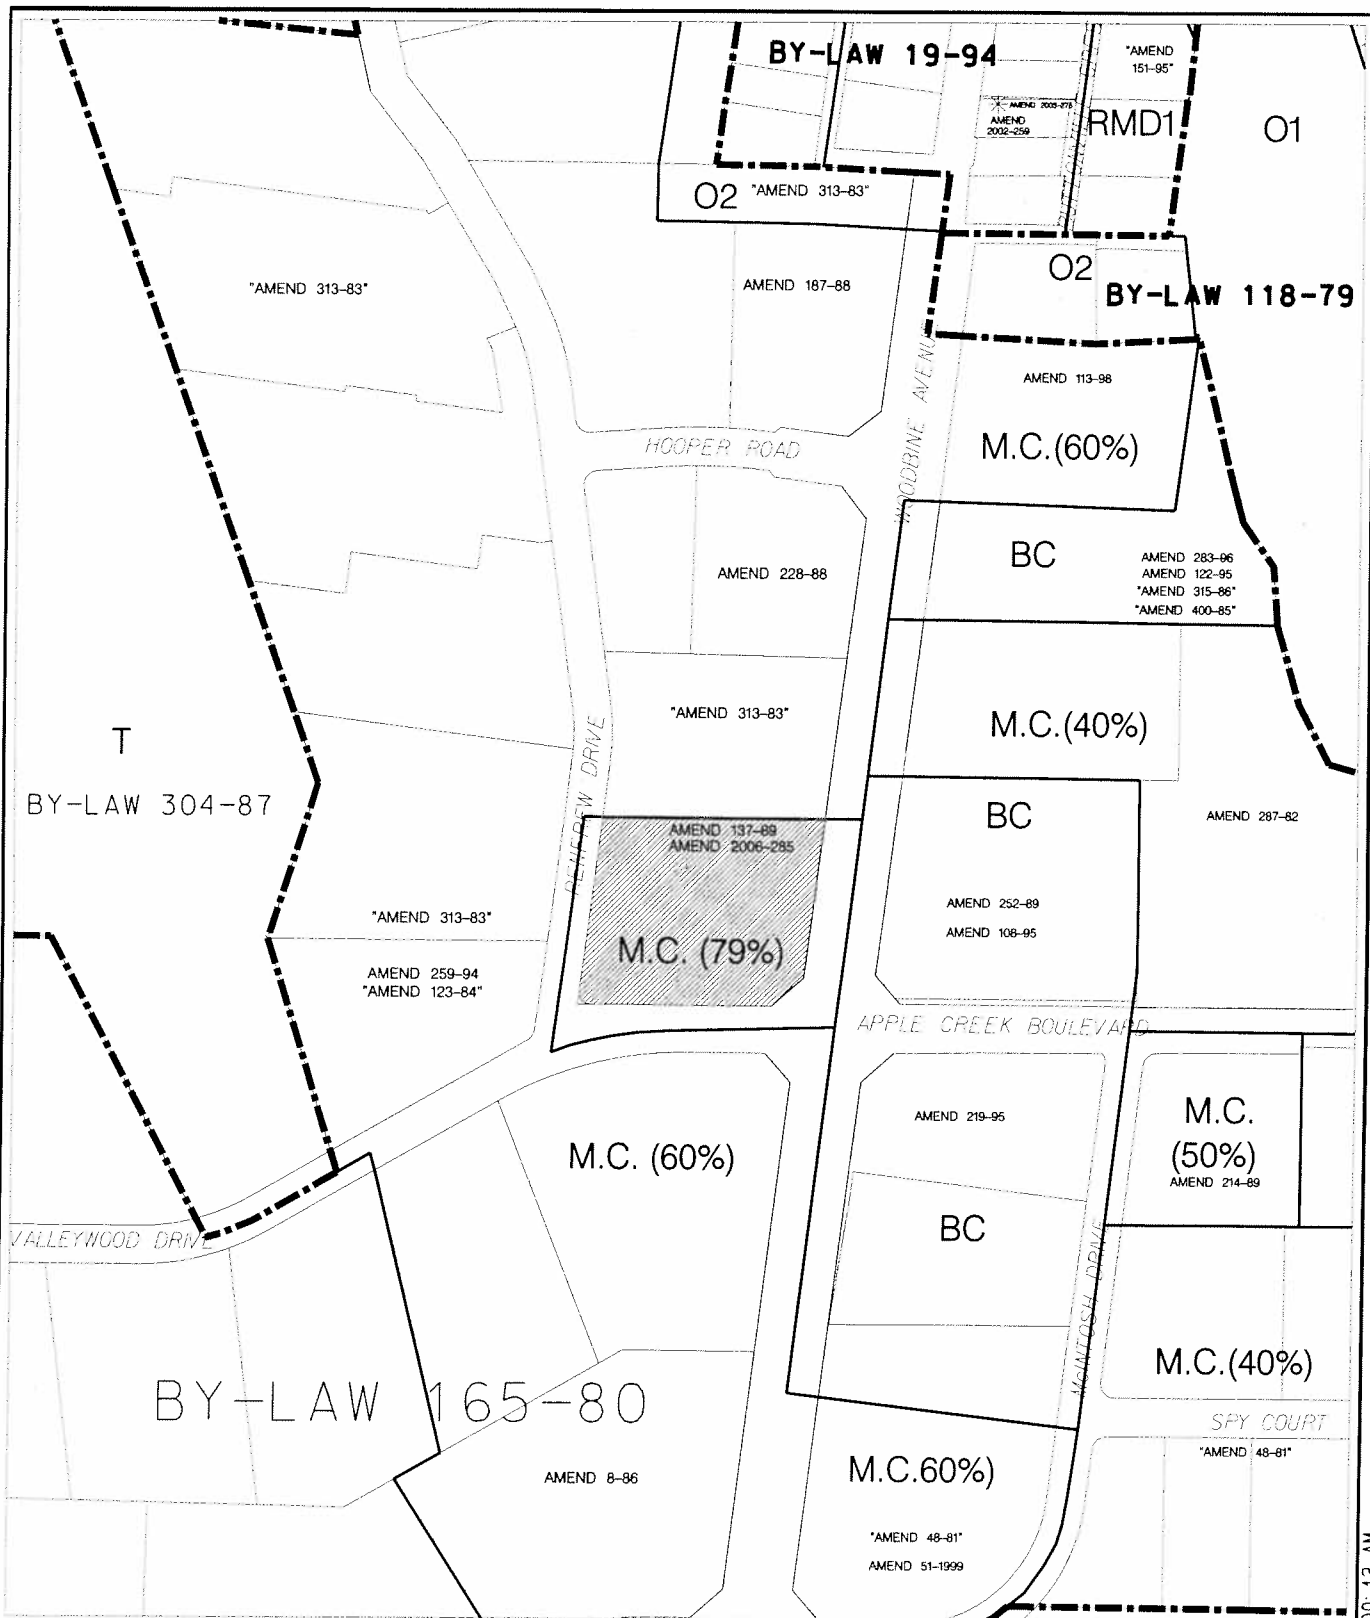

AREA CONTEXT/ZONING

APPLICANT: J. ADDISON SCHOOL
2 VALLEYWOOD DRIVE

PT. LT. 12&13 CON. 3

FILE No: ZA05011972;SC05011975(DC)




DEVELOPMENT SERVICES COMMISSION

DWN BY: DD

CHK BY: DC

SCALE 1:

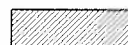


SUBJECT LANDS

DATE: 04/17/07

FIGURE No.2

ZA05011972.dgn 17/04/2007 10:00:13 AM

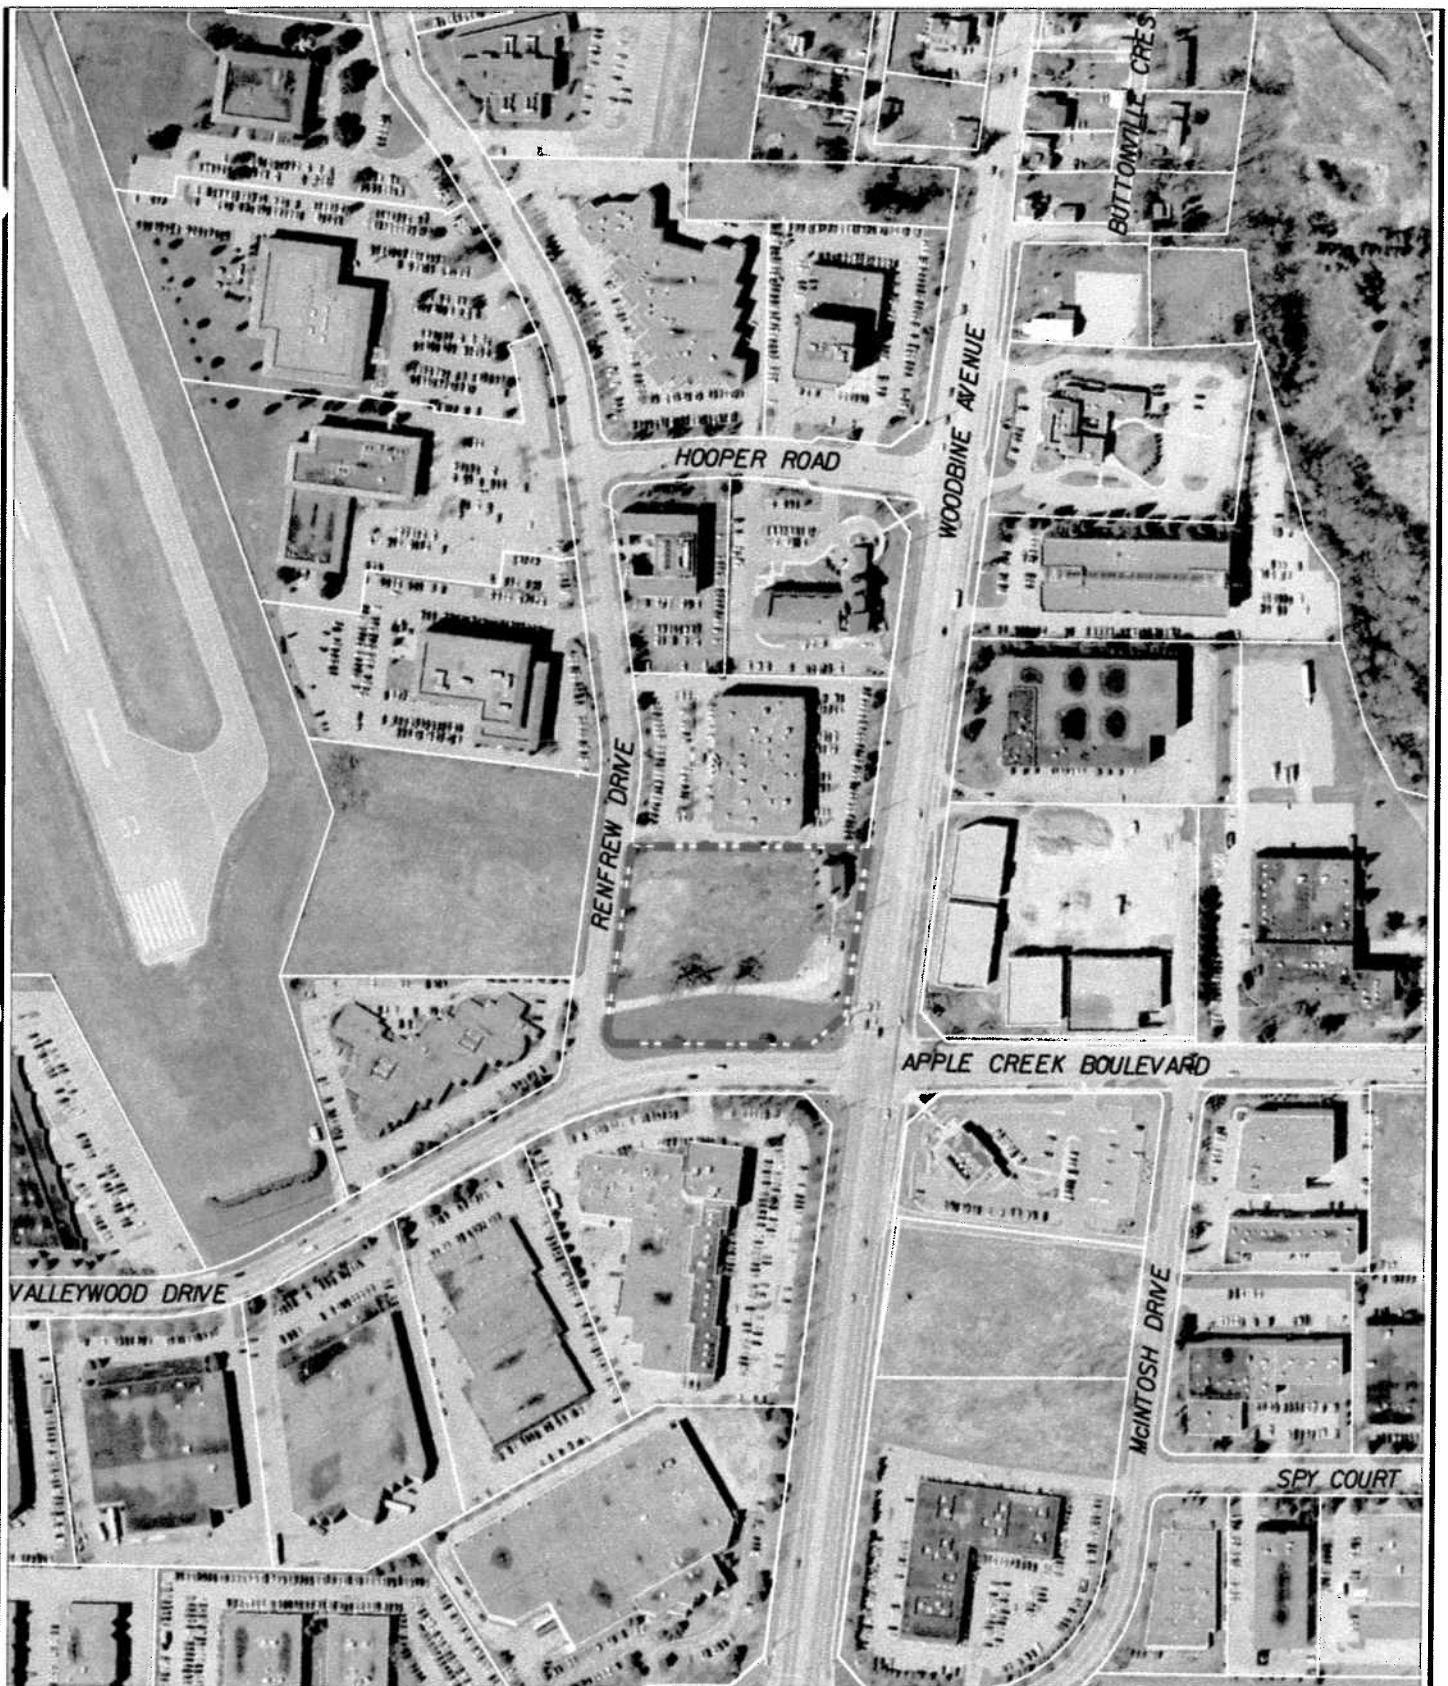

AIR PHOTO 2005

APPLICANT: J. ADDISON SCHOOL
2 VALLEYWOOD DRIVE
PT. LT. 12&13 CON. 3

FILE No: ZA05011972;SC05011975(DC)



DEVELOPMENT SERVICES COMMISSION

DWN BY: DD

CHK BY: DC

SCALE 1:




SUBJECT LANDS

DATE: 04/17/07

FIGURE No.3



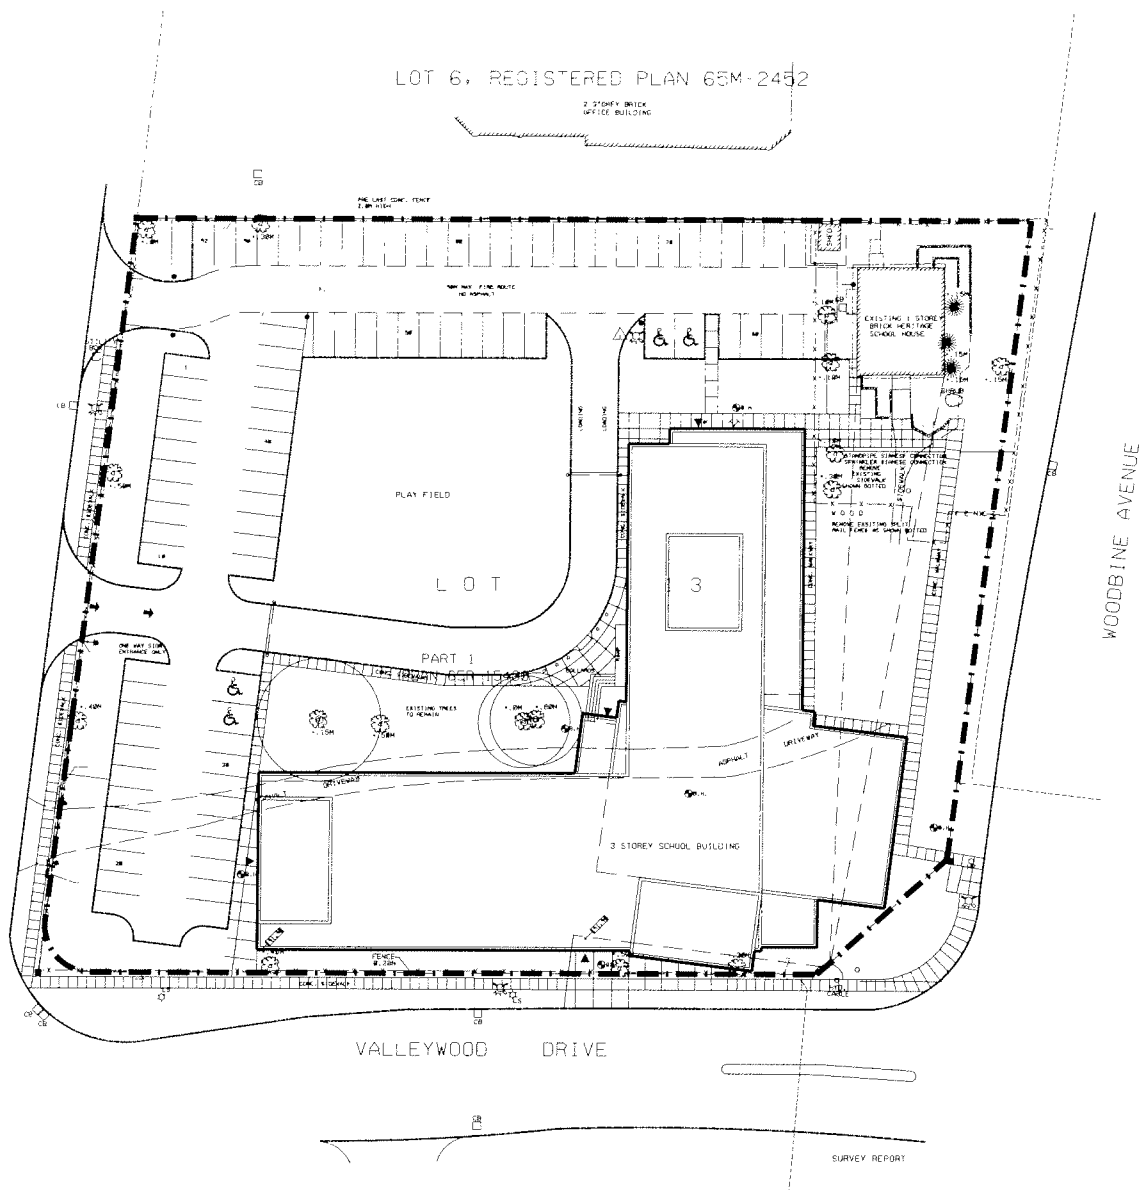

SITE PLAN

APPLICANT: J. ADDISON SCHOOL
2 VALLEYWOOD DRIVE

PT. LT. 12&13 CON. 3
FILE No: ZA05011972;SC05011975(DC)



DEVELOPMENT SERVICES COMMISSION

DWN BY: DD

CHK BY: DC


SCALE 1:

SUBJECT LANDS

DATE: 040170

FIGURE No.4



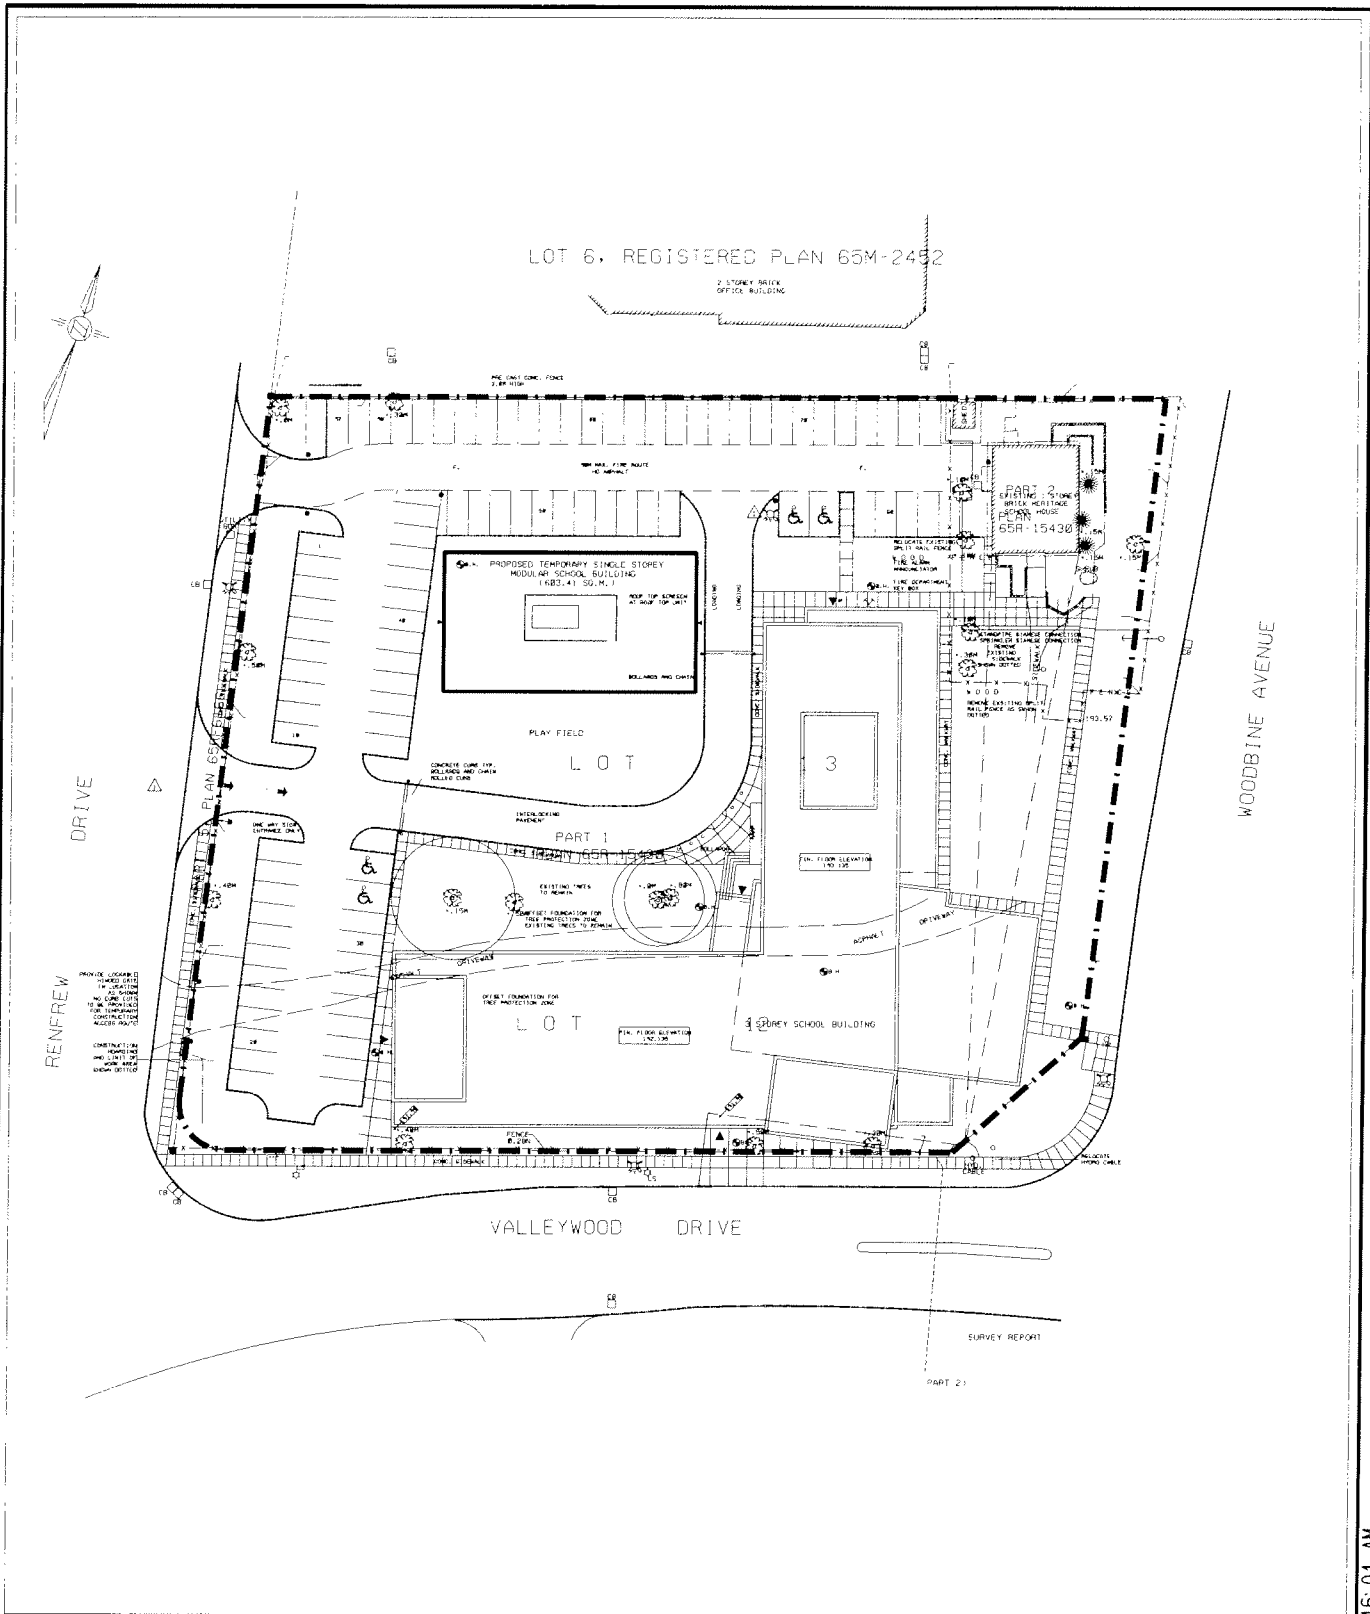

SITE PLAN-TEMPORARY BUILDING

APPLICANT: J. ADDISON SCHOOL
2 VALLEYWOOD DRIVE

FILE No: PT. LT. 12&13 CON. 3
ZA05011972;SC05011975(DC)



DEVELOPMENT SERVICES COMMISSION

DWN BY: DD

CHK BY: DC


SCALE 1:

SUBJECT LANDS

DATE: 040170

FIGURE No.5

ZA05011972.dgn 17/04/2007 11:16:01 AM

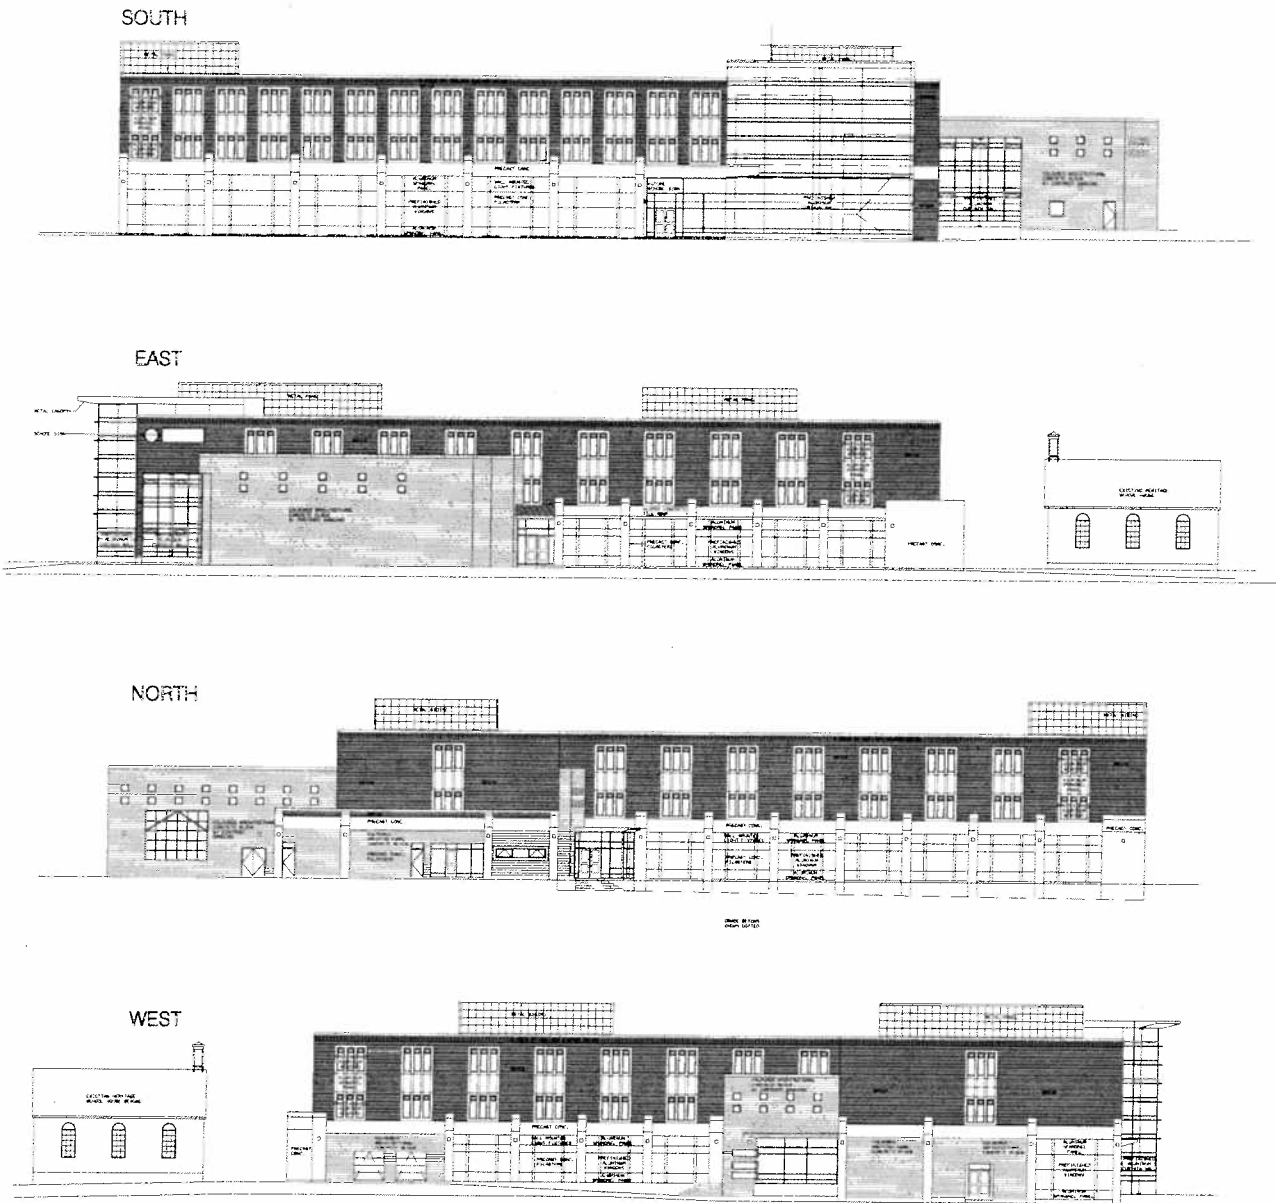

ELEVATIONS

APPLICANT: J. ADDISON SCHOOL
2 VALLEYWOOD DRIVE

PT.LT.12&13 CAN.3

FILE No: ZA05011972;SC05011975(DC)



DEVELOPMENT SERVICES COMMISSION

DWN BY: DD

CHK BY: DC

DATE: 04/17/07

FIGURE No.6

ZA05011972.dgn 17/04/2007 11:16:14 AM