


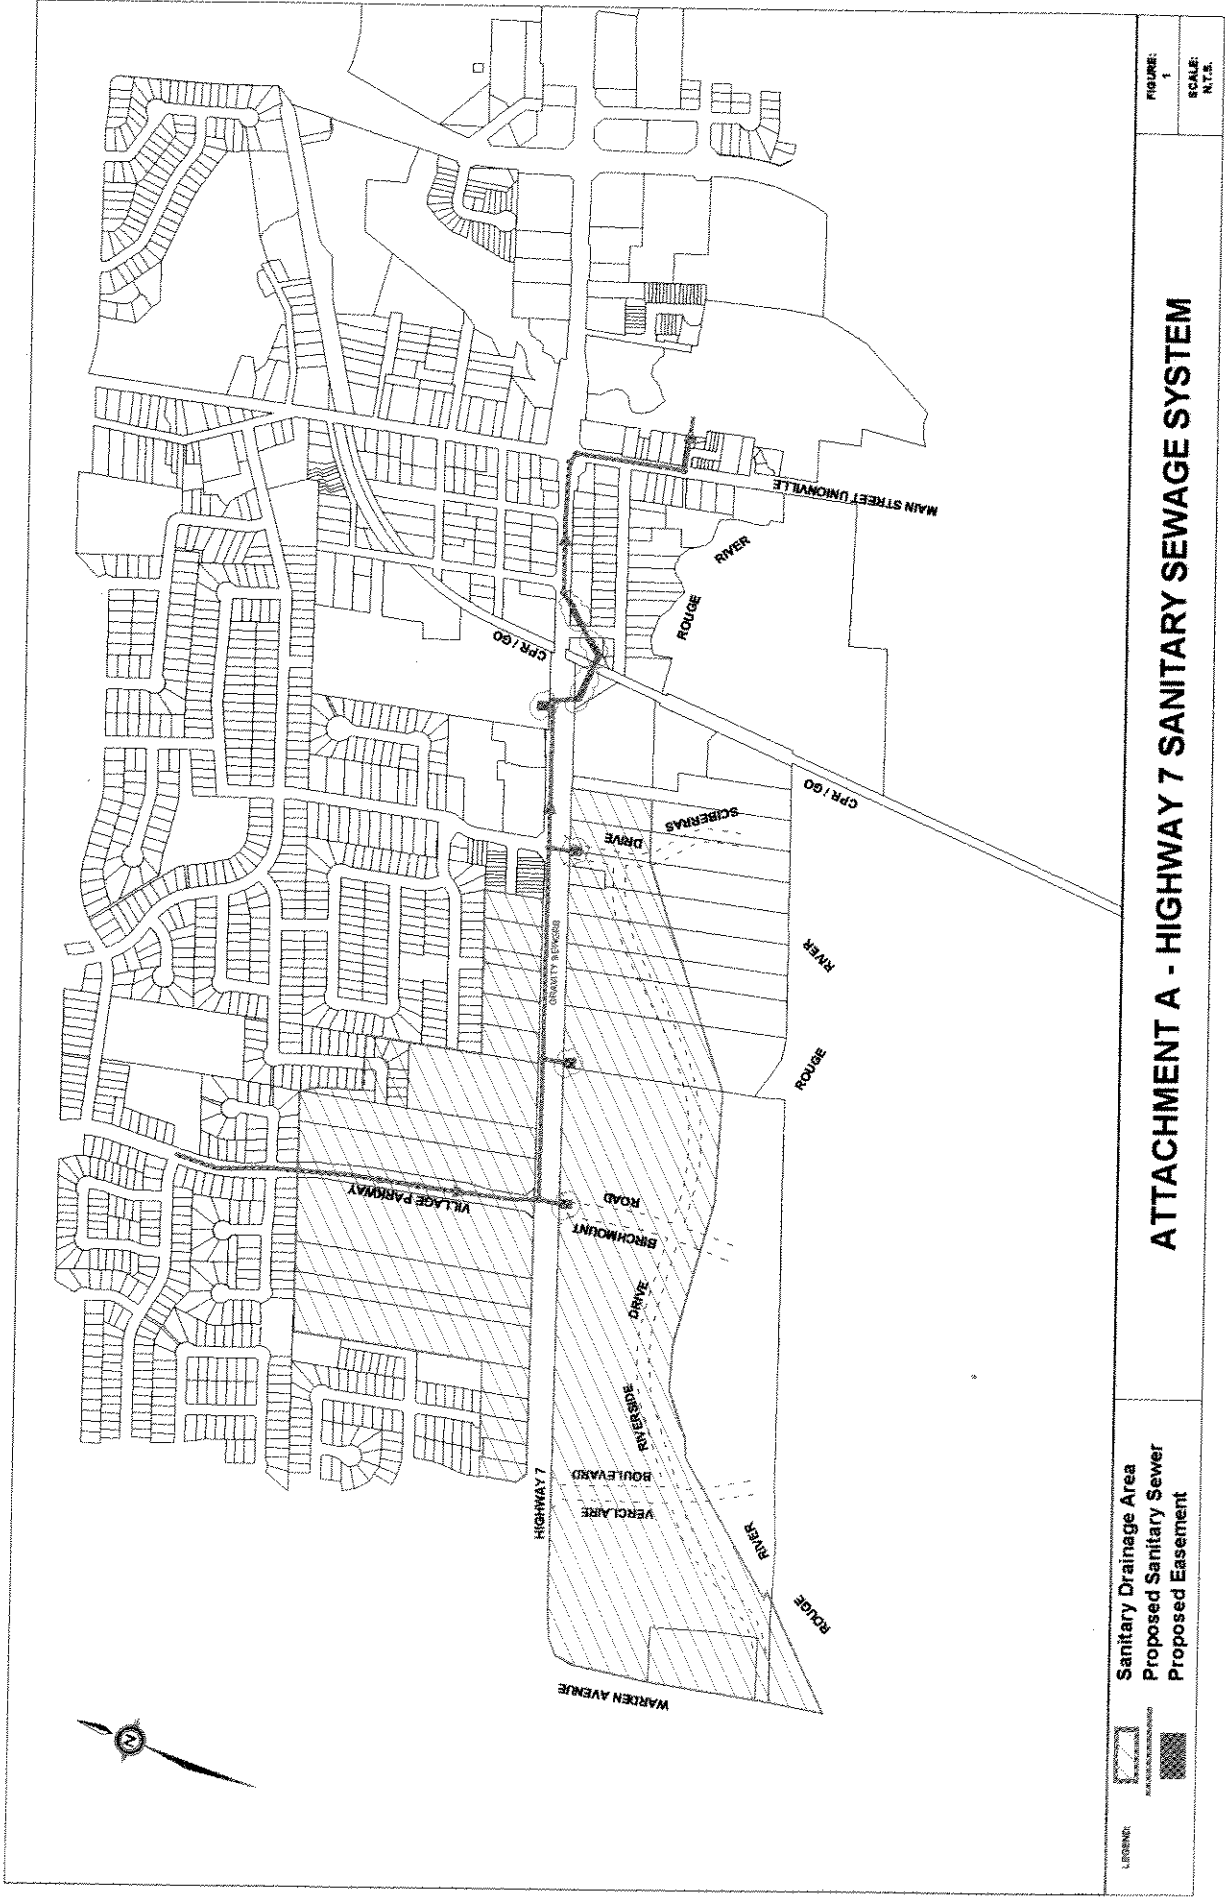

LEGEND

Sanitary Drainage Area
 Proposed Sanitary Sewer
 Proposed Easement

ATTACHMENT A - HIGHWAY 7 SANITARY SEWAGE SYSTEM

FIGURE 1

SCALE: N.T.S.



- Option 1
- Option 2
- Option 3

Attachment B