

AREA CONTEXT / ZONING

APPLICANT: ANGELA & MIKE PAPAPETROU
 79 GREEN LANE

FILE No: ZA. 07126533 (GD)




DEVELOPMENT SERVICES COMMISSION

SUBJECT PROPERTY

DATE: 18/09/07

DRAWN BY: CPW CHECKED BY: GD SCALE 1: NTS

FIGURE No.2

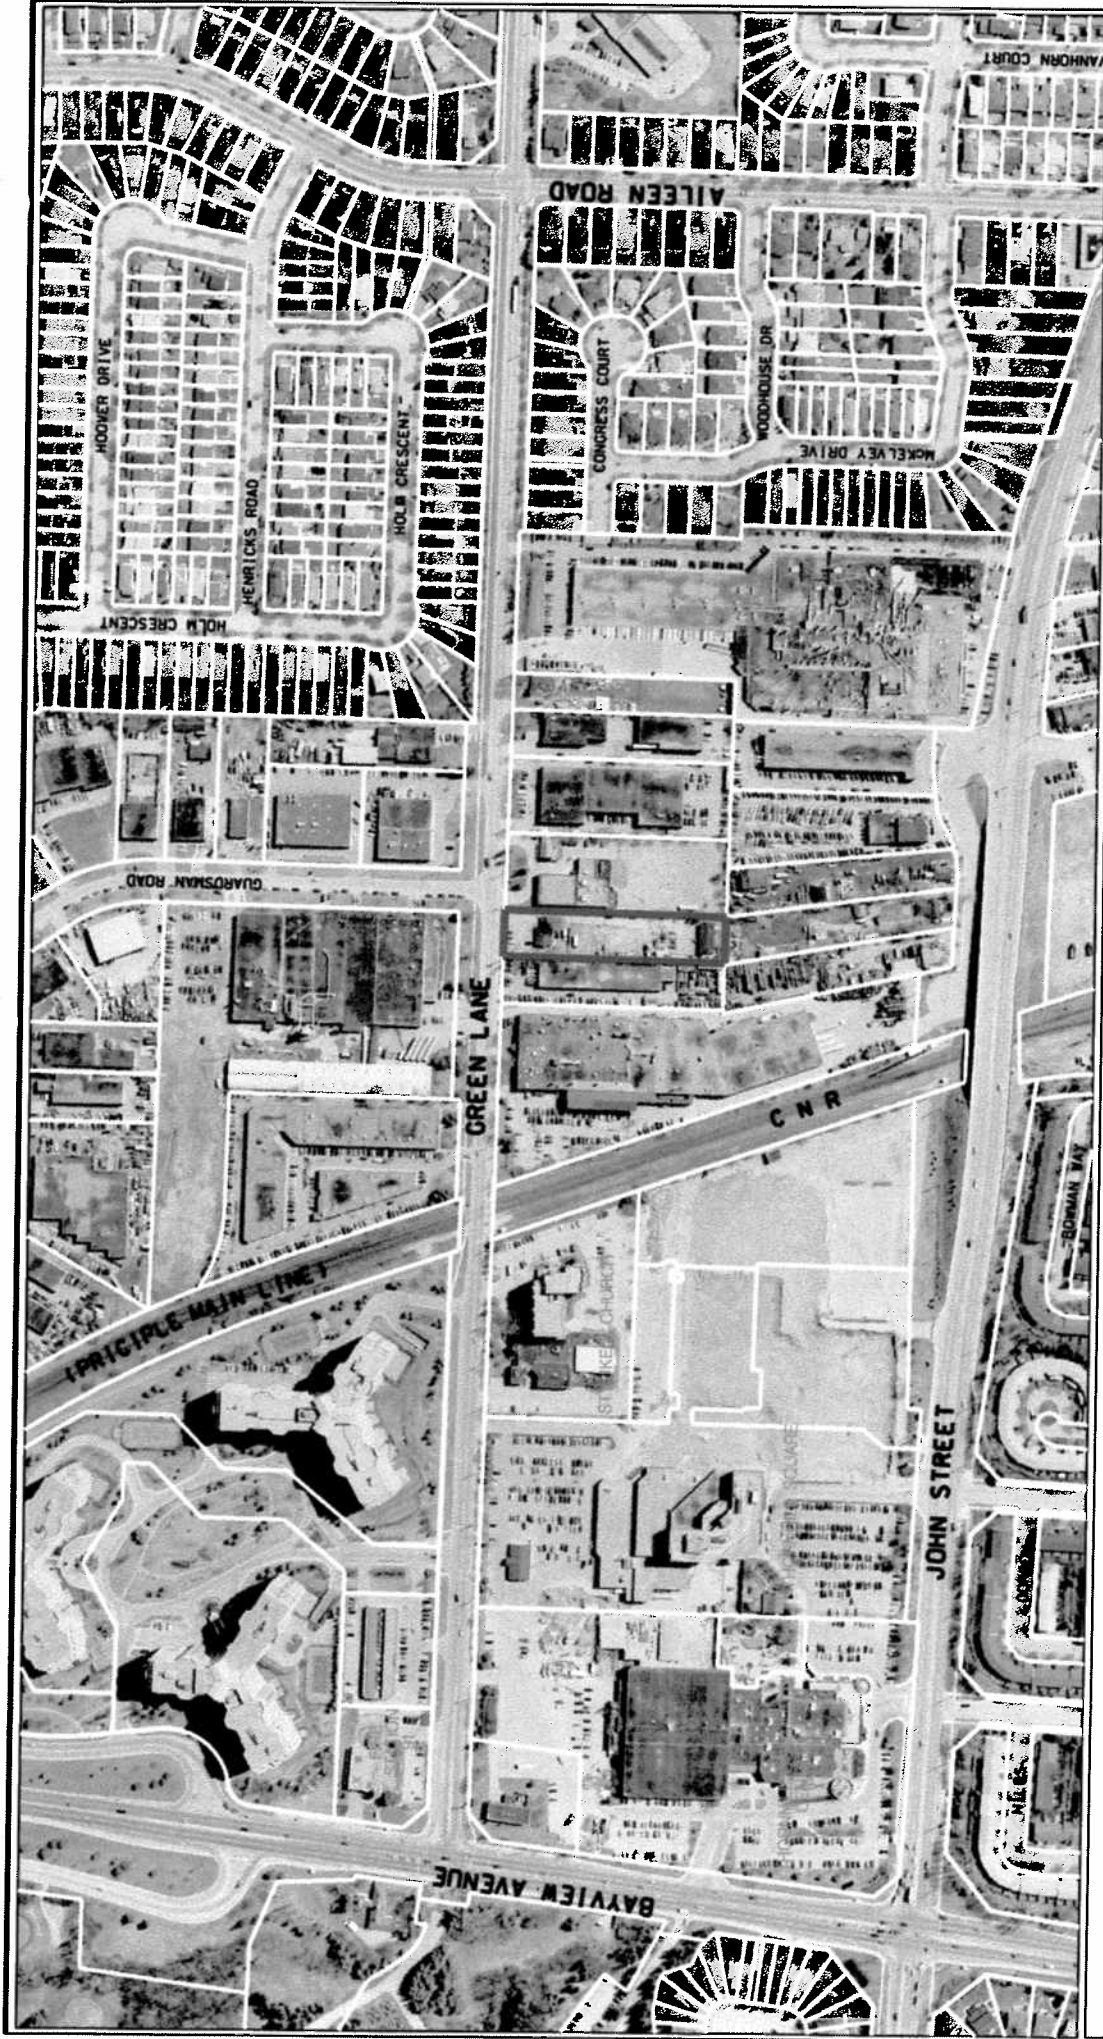

AIR PHOTO

APPLICANT: ANGELA & MIKE PAPAPETROU
79 GREEN LANE

FILE No: ZA: 07126533 (GD)



DEVELOPMENT SERVICES COMMISSION



SUBJECT PROPERTY

DATE: 18/09/07

DRAWN BY: CPW CHECKED BY: GD SCALE 1: NTS

FIGURE No.3