



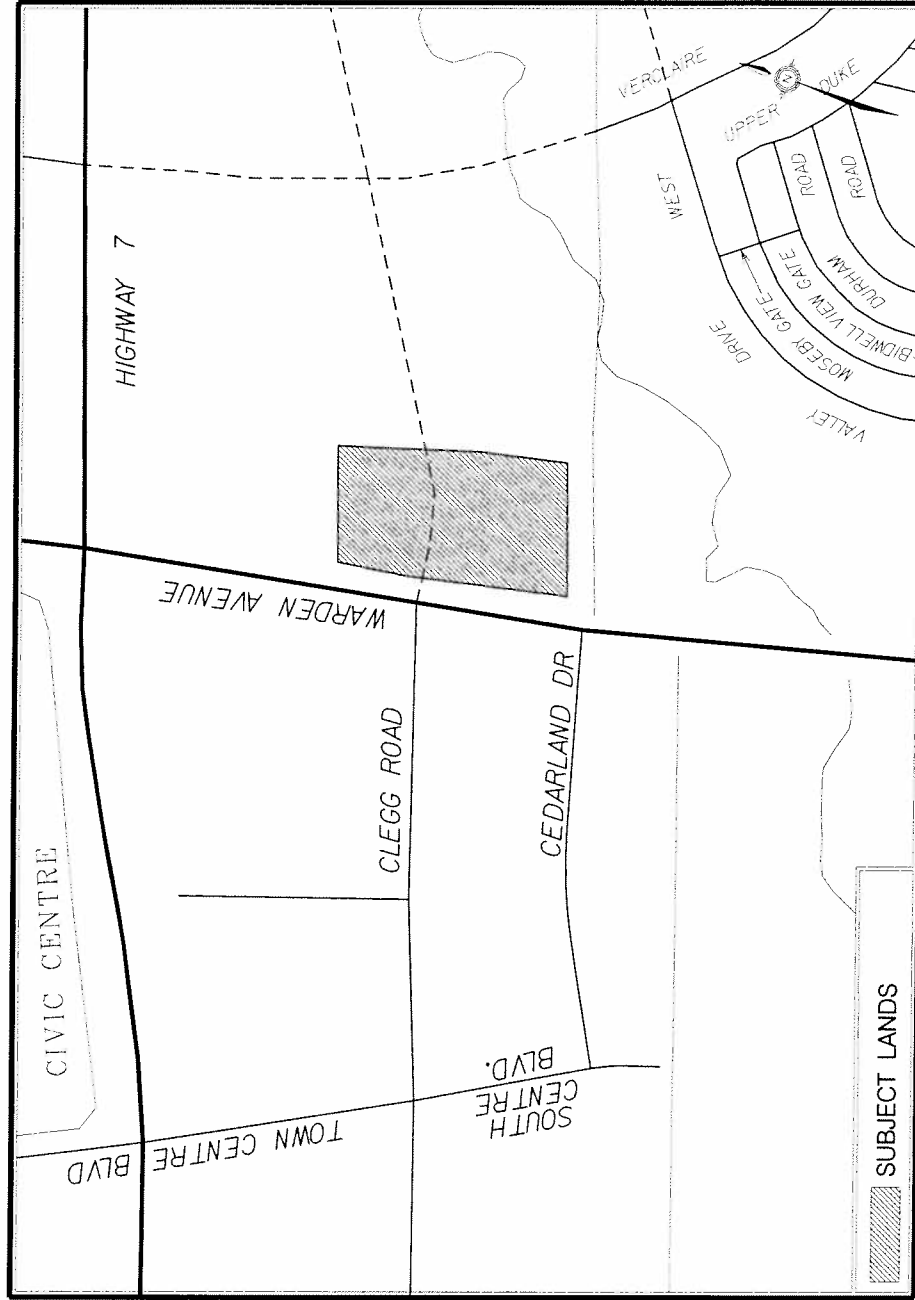

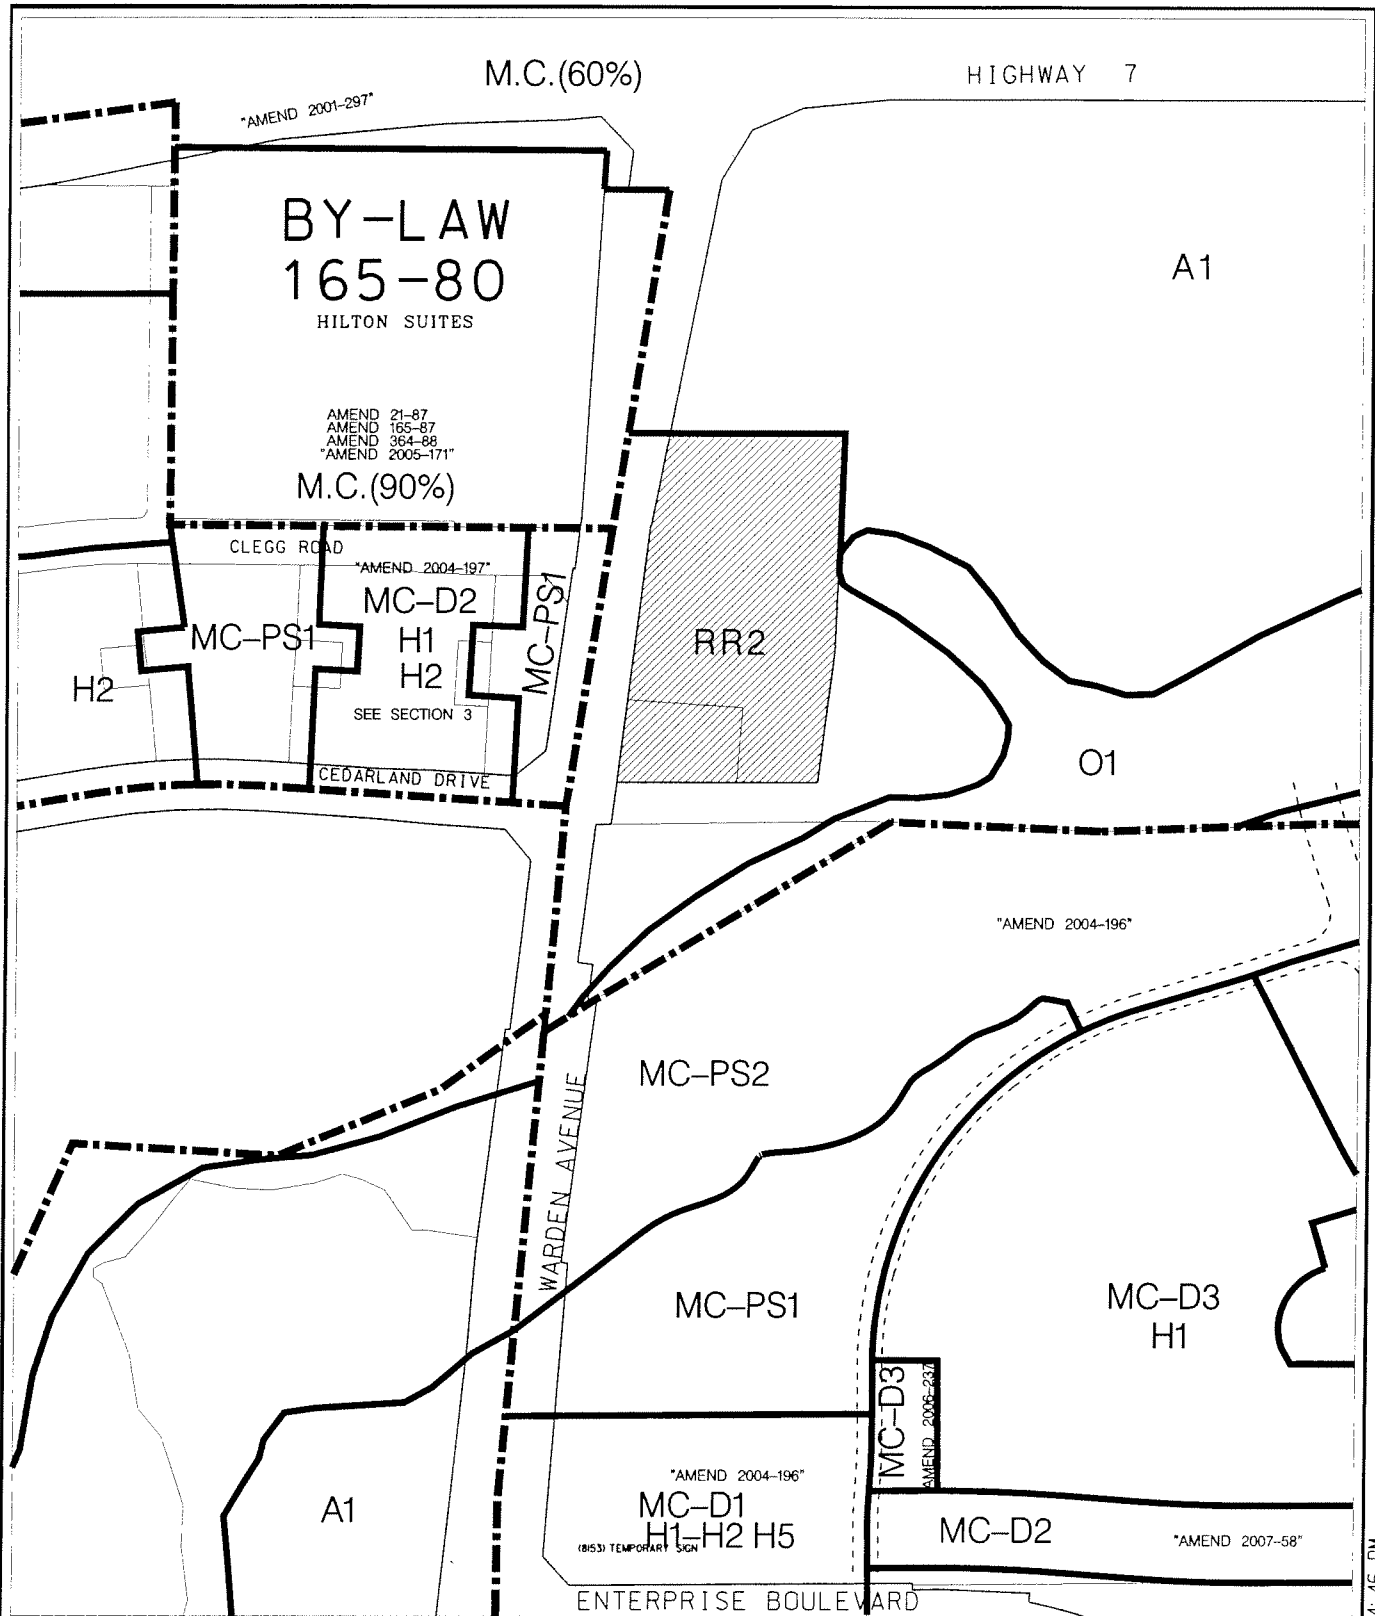

AREA CONTEXT /ZONING

APPLICANT: ARYEH CONSTRUCTION LTD.
8293 & 8303 WARDEN AVENUE

FILE No: ZA.07118026 (SH)



DEVELOPMENT SERVICES COMMISSION

DWN BY: CPW

CHK BY: SH

SCALE 1: 4000



SUBJECT LANDS

DATE: 07/10/11

FIGURE No.2


29/10/2007 3:14:46 PM
za07118026.dgn



AIR PHOTO (2005)

APPLICANT: ARYEH CONSTRUCTION LTD.
8293 & 8303 WARDEN AVENUE

FILE No: ZA. 07118026 (SH)

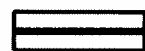

SUBJECT LANDS

DATE: 07/10/11




DEVELOPMENT SERVICES COMMISSION

DWN BY: CPW

CHK BY: SH

SCALE 1: 4000

FIGURE No.3

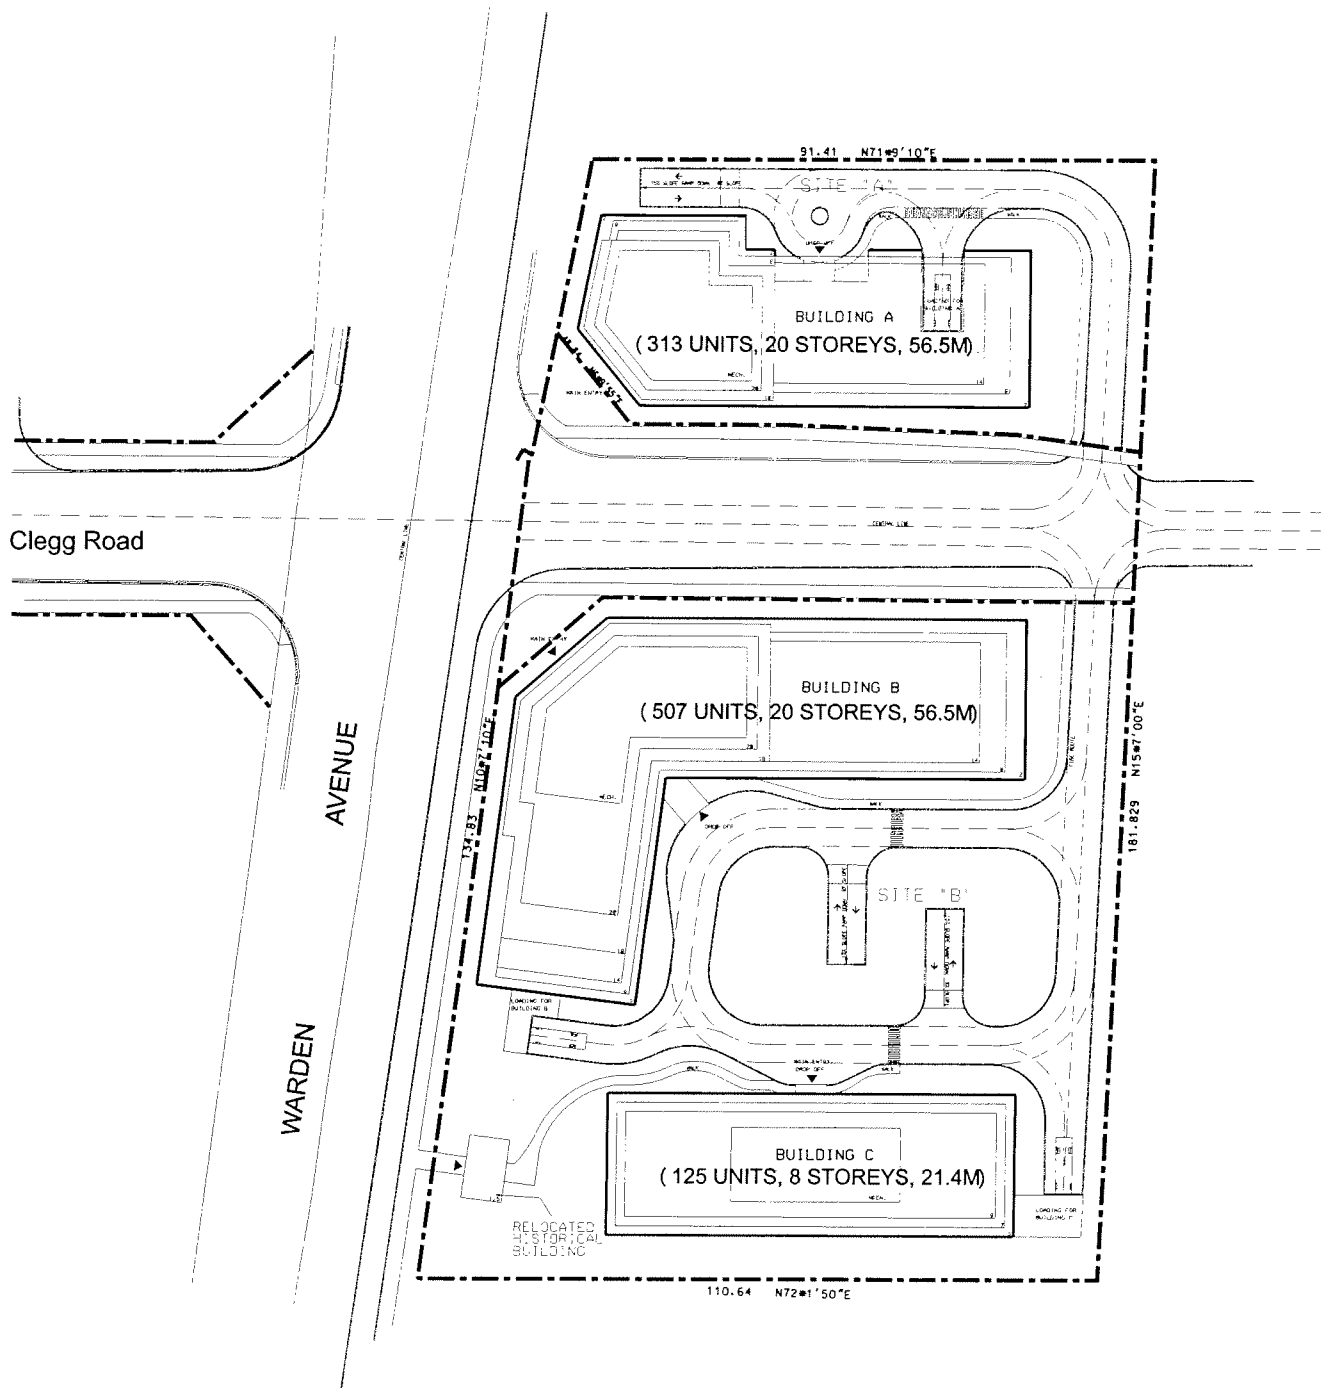

PROPOSED SITE PLAN

APPLICANT: ARYEH CONSTRUCTION LTD.
8293 & 8303 WARDEN AVENUE

FILE No: ZA. 07118026 (SH)



DEVELOPMENT SERVICES COMMISSION

DWN BY: CPW

CHK BY: SH

SCALE 1: 4000

DATE: 07/10/11

FIGURE No. 4

za07118026.DGN 02/11/2007 3:48:44 PM