




AIR PHOTO 2005

APPLICANT: LONSMOUNT CONSTRUCTION LIMITED
SE QUADRANT OF WARDEN & HWY 7

FILE No: SU07133313, ZA07133350(RK)



DEVELOPMENT SERVICES COMMISSION

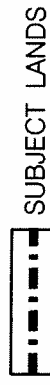


SUBJECT LANDS

DATE: 12/1/07

DRAWN BY: DD CHECKED BY: RK SCALE 1:

FIGURE No.3

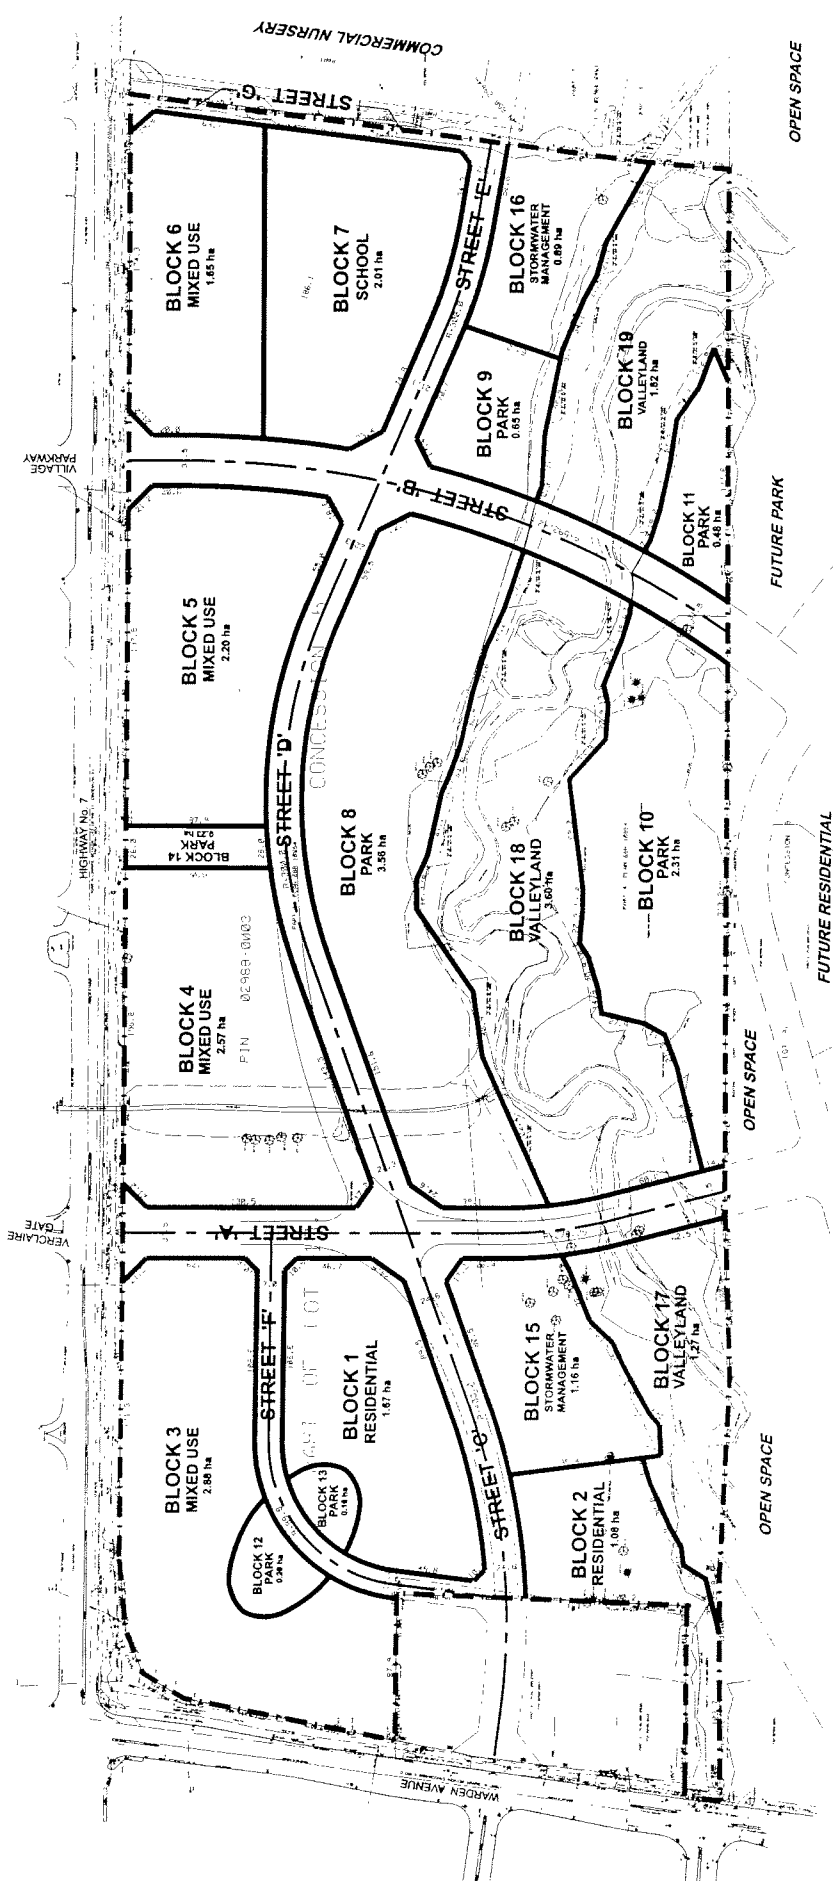

DRAFT PLAN


APPLICANT: LONSMOUNT CONSTRUCTION LIMITED
SE QUADRANT OF WARDEN & HWY 7

FILE No: SU07133313, ZA07133350(RK)



DEVELOPMENT SERVICES COMMISSION

SU07133313.dgn 13/12/2007 3:26:12 PM

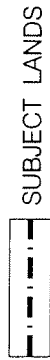


DATE: 12/1/07

DRAWN BY: DD CHECKED BY: RK SCALE: 1:

FIGURE No.4



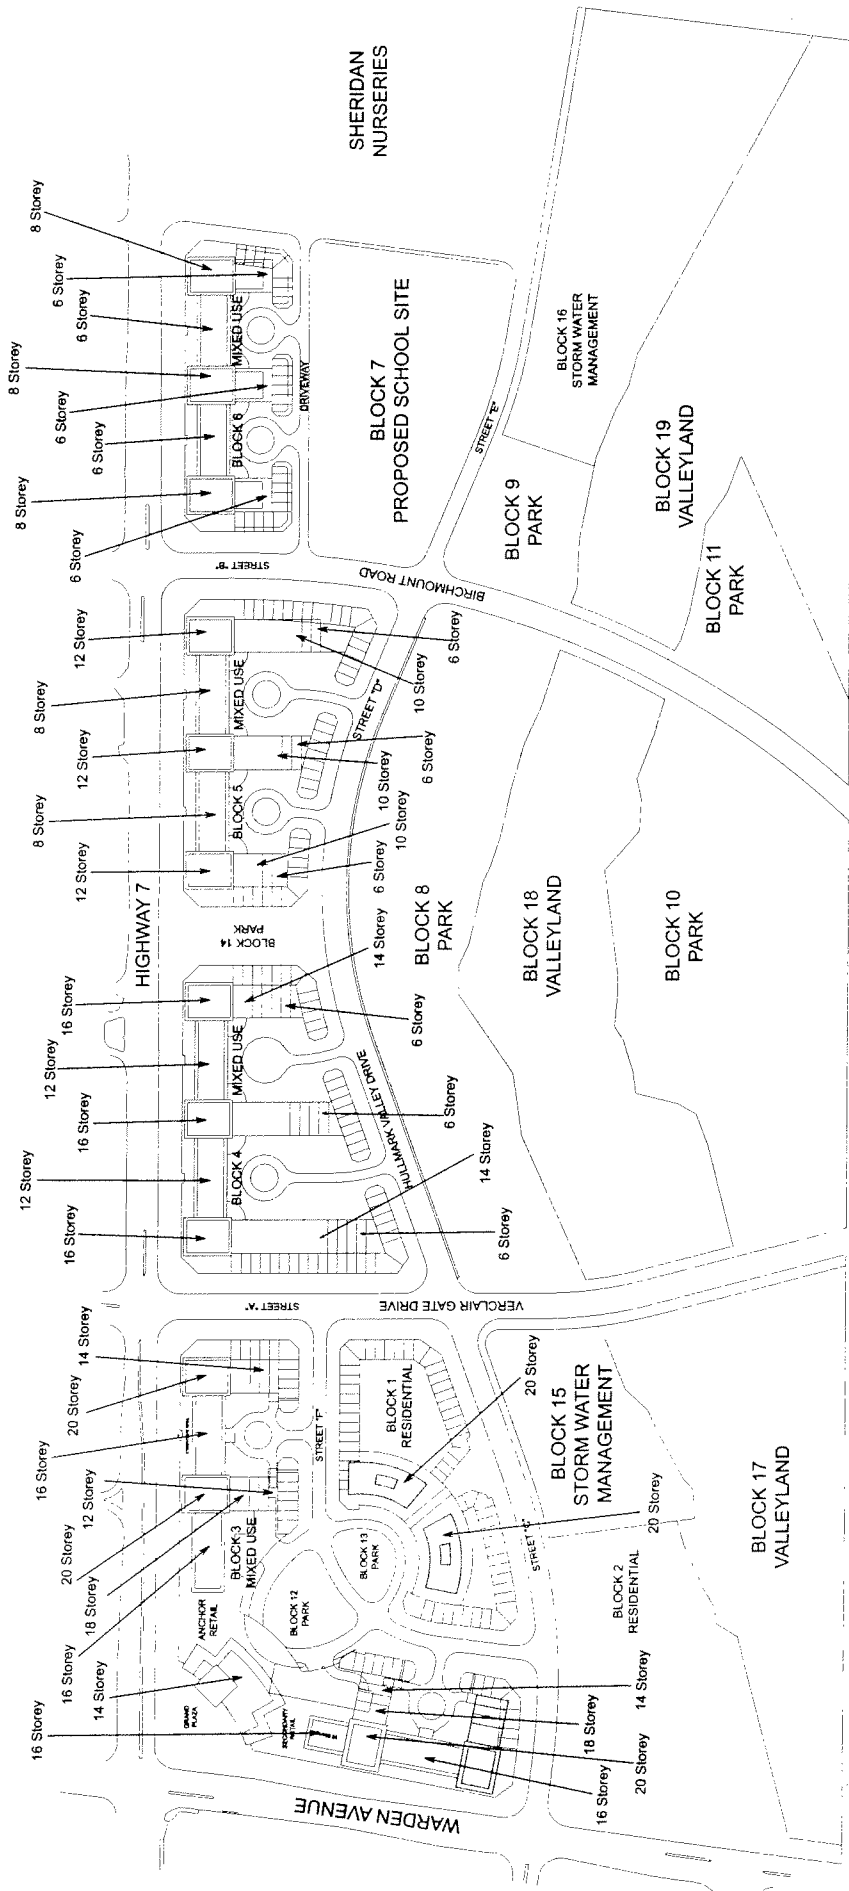

HEIGHT PROGRAM

APPLICANT: LONSMOUNT CONSTRUCTION LIMITED
SE QUADRANT OF WARDEN & HWY 7

FILE No: SU07133313.ZA07133350(RK)




DEVELOPMENT SERVICES COMMISSION

DATE: 12/1/07

FIGURE No.6

DRAWN BY: DD CHECKED BY: RK SCALE: 1:

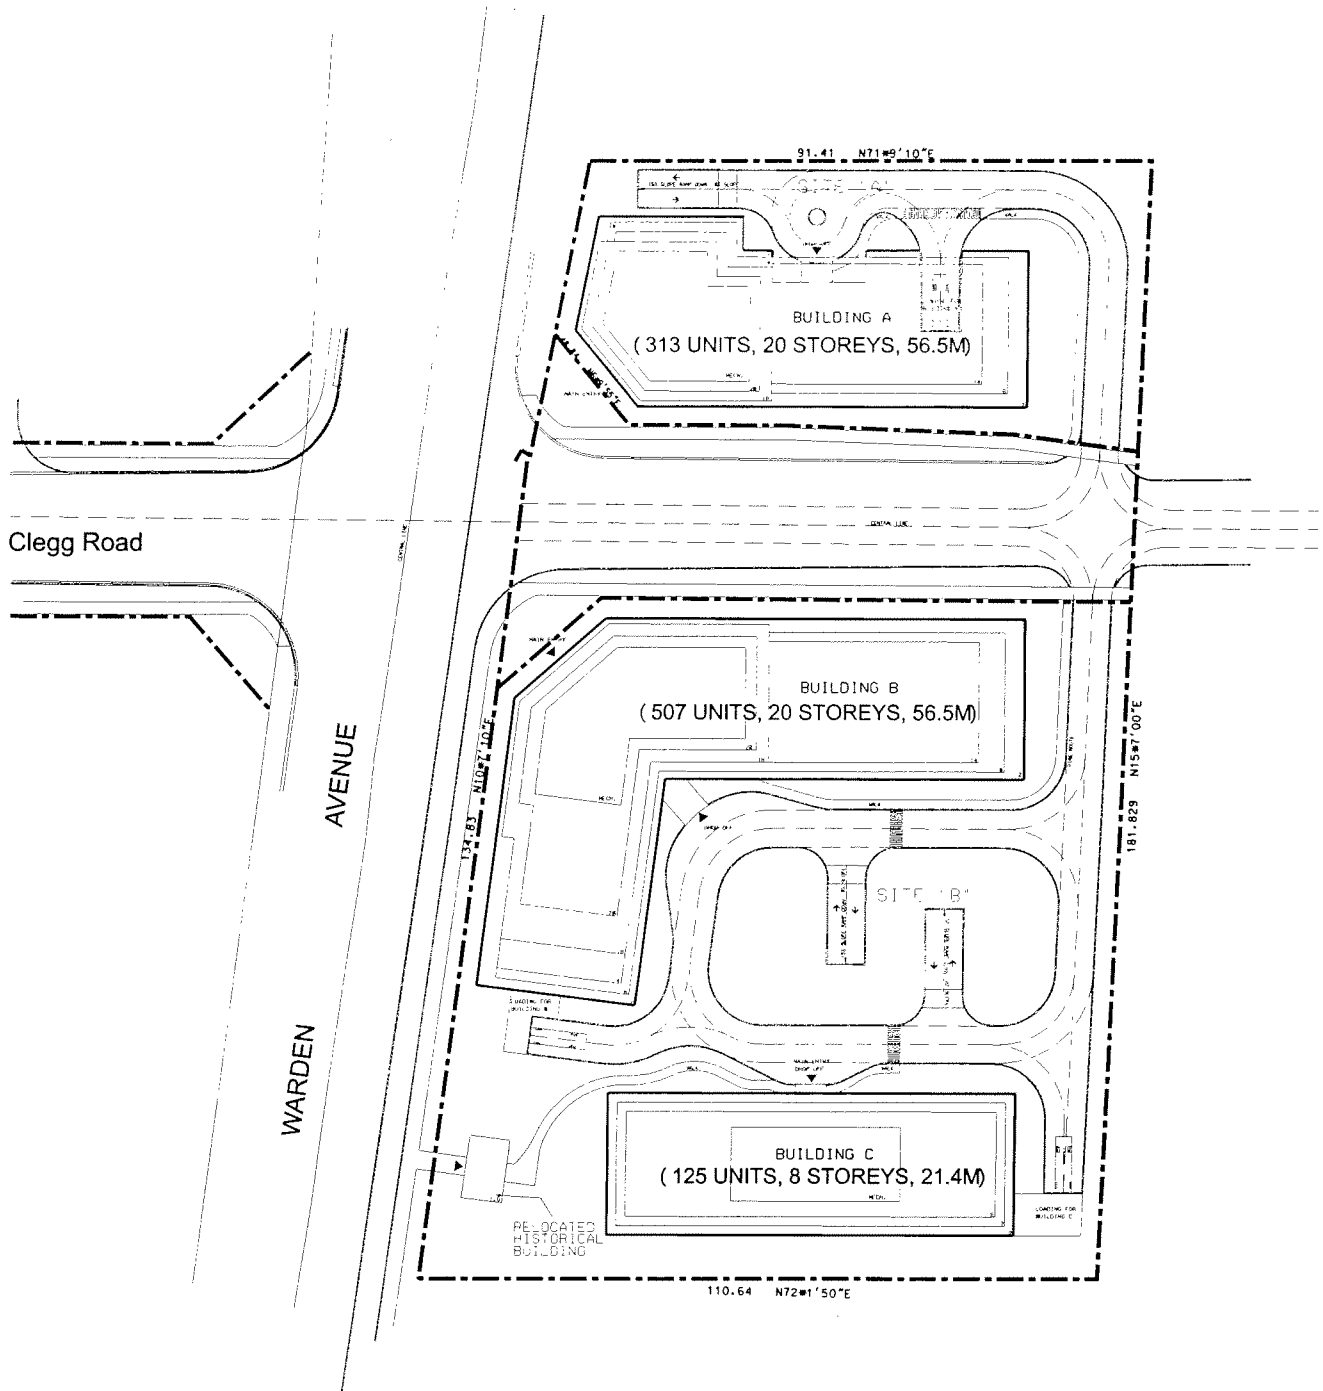

ARYEH CONCEPT PLAN

APPLICANT: ARYEH CONSTRUCTION LTD.
8293 & 8303 WARDEN AVENUE

FILE No: ZA. 07118026 (SH)



DEVELOPMENT SERVICES COMMISSION

DWN BY: CPW

CHK BY: SH

SCALE 1: 4000

DATE: 07/10/11

FIGURE No.7

SU07133313.dgn 17/12/2007 9:22:46 AM