


Attachment 'A'
Ninth Line Storm Sewer

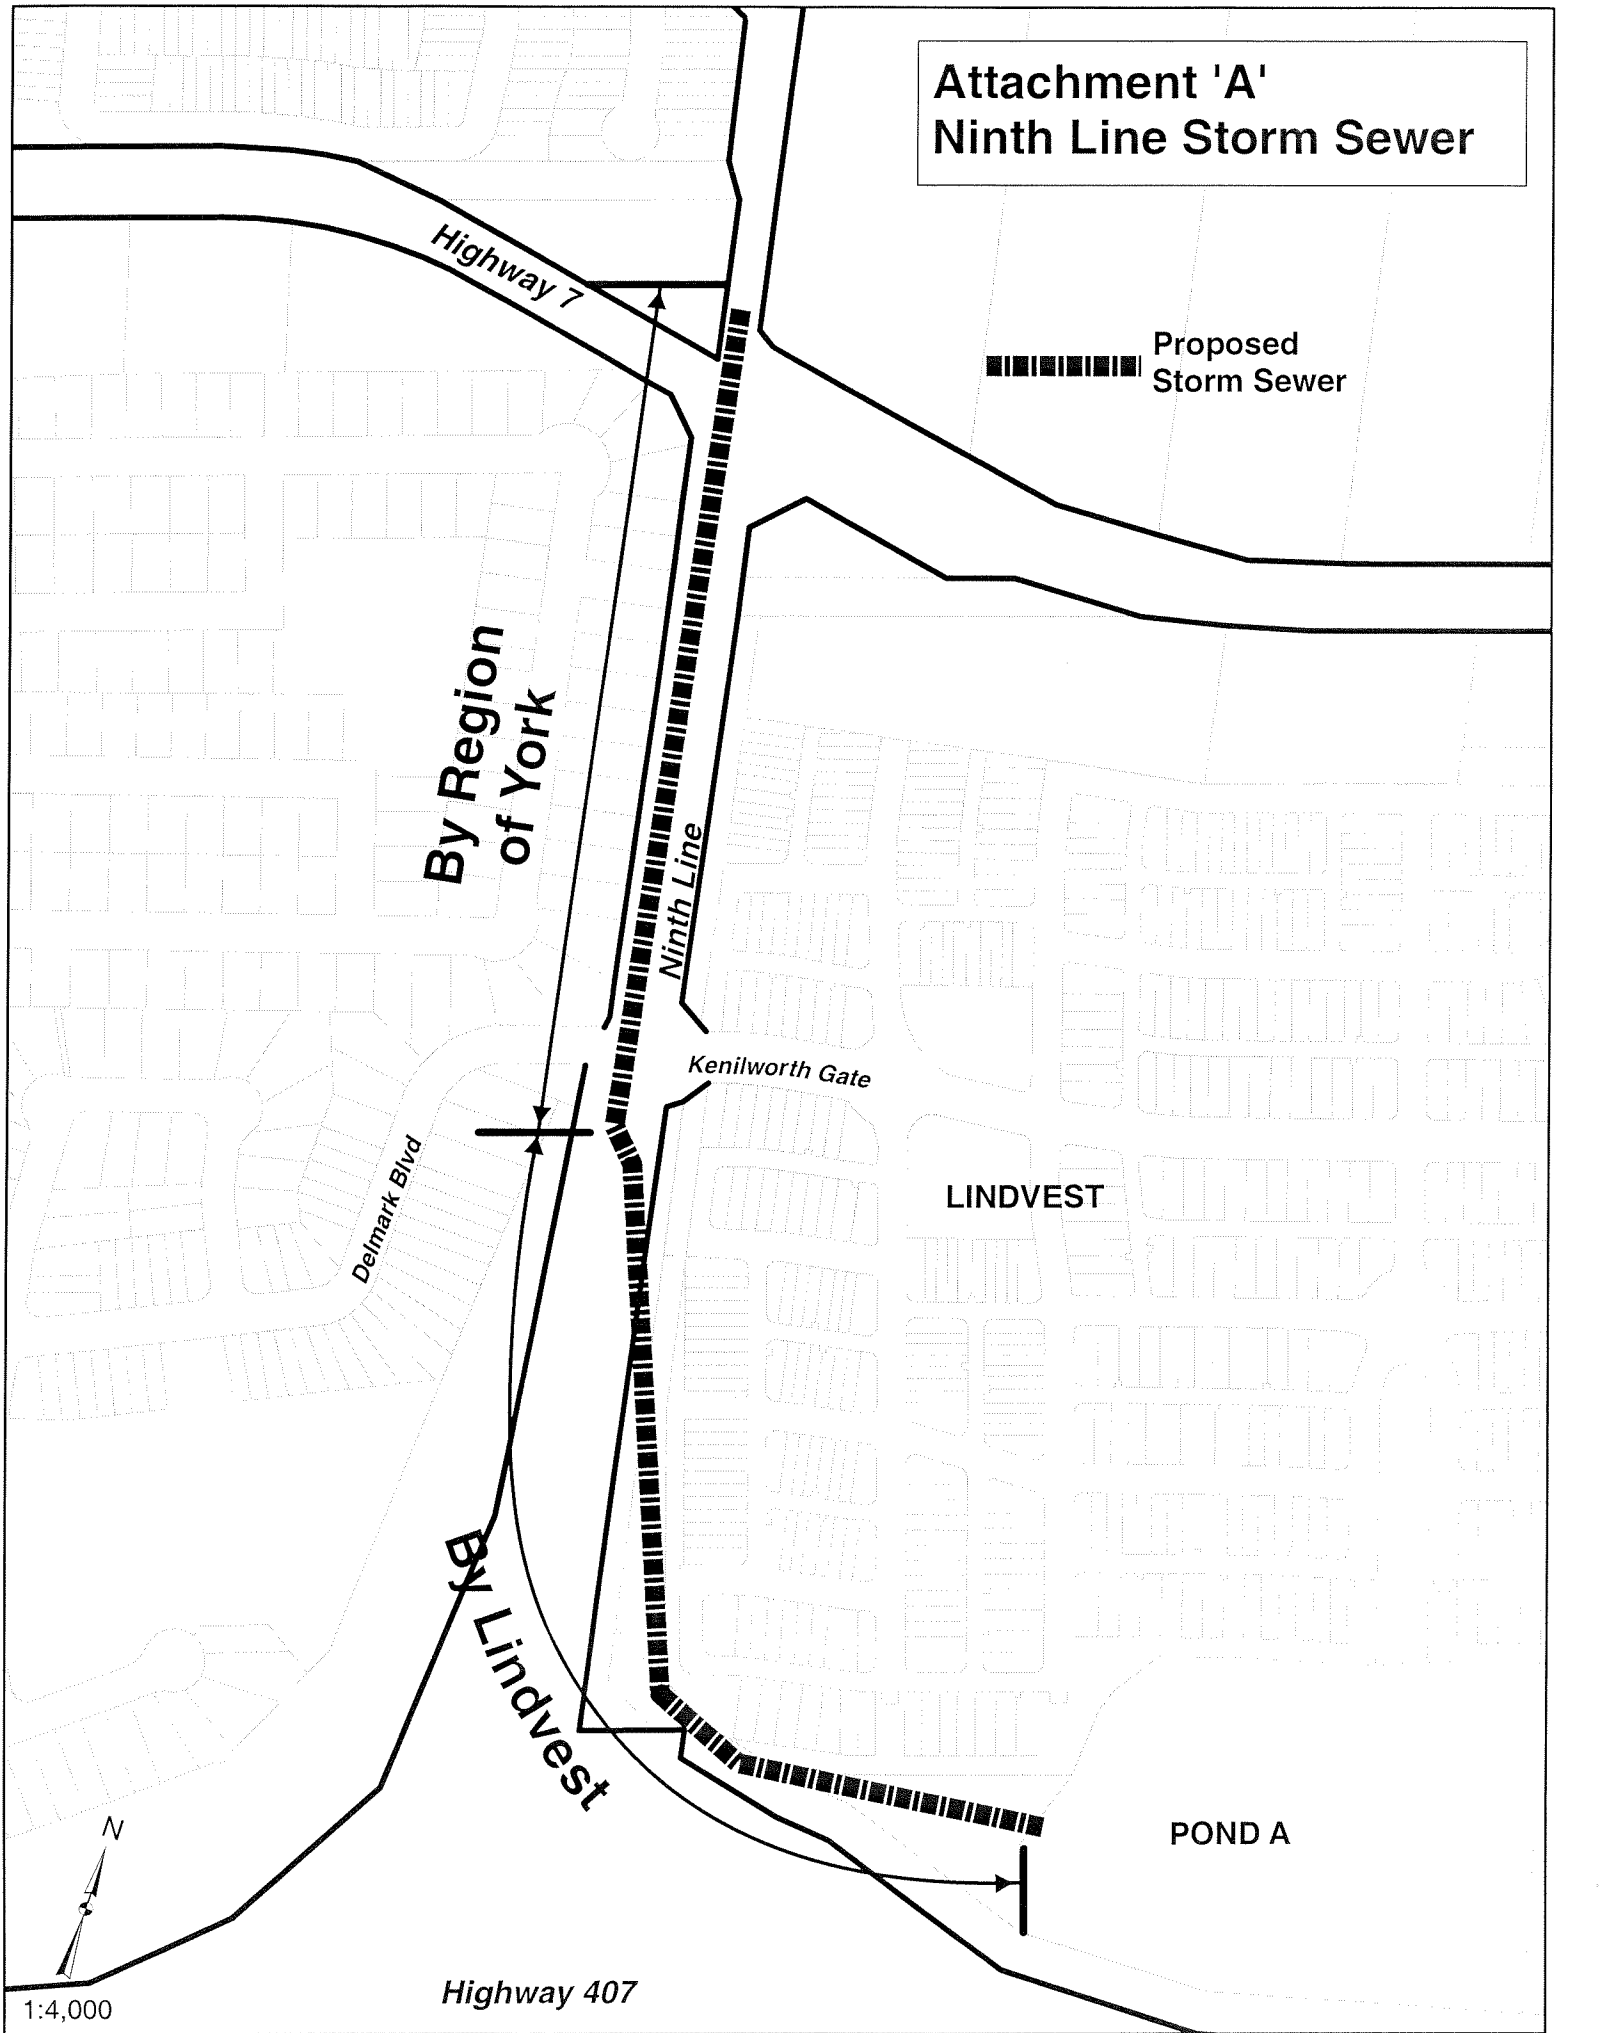

Proposed
Storm Sewer

By Region
of York

Ninth Line

Kenilworth Gate

LINDVEST

POND A

By Lindvest

Highway 407

Delmark Blvd

1:4,000