


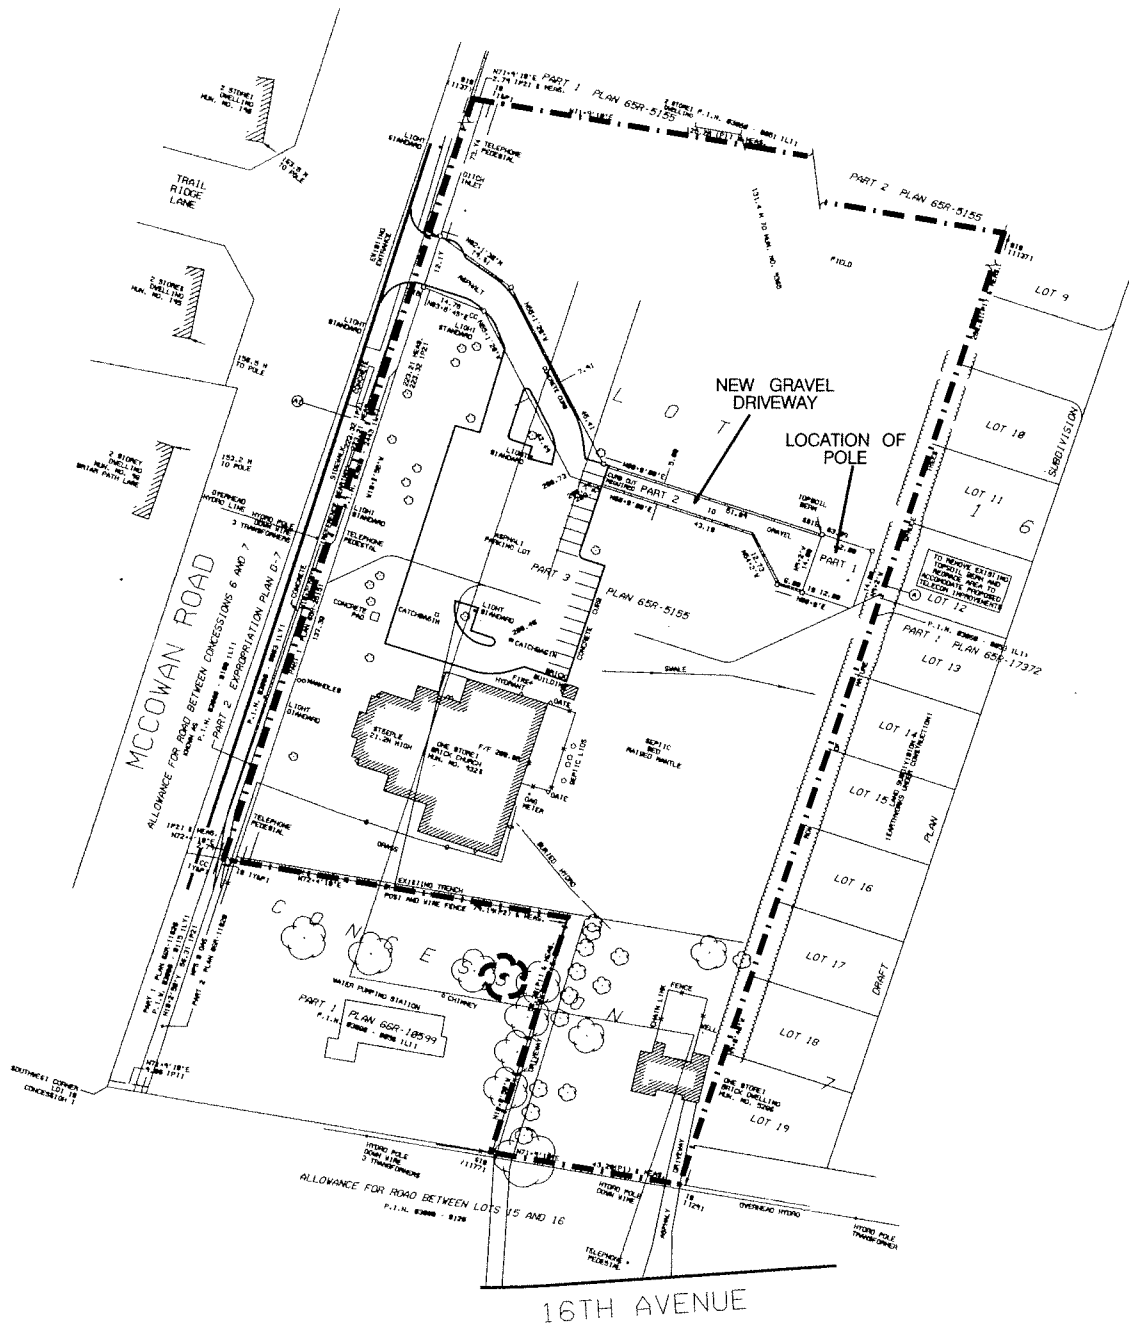

ORIGINAL SITE PLAN – NOVEMBER 2007

APPLICANT: ROGERS WIRELESS INC.
9329 McCOWAN ROAD

FILE No: SC05020638(SB)




DEVELOPMENT SERVICES COMMISSION

DWN BY: DD

CHK BY: SB


SCALE 1:

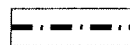 SUBJECT LANDS

DATE: 05/01/09

FIGURE No.2

SC05020638.dgn 01/05/2009 10:43:35 AM

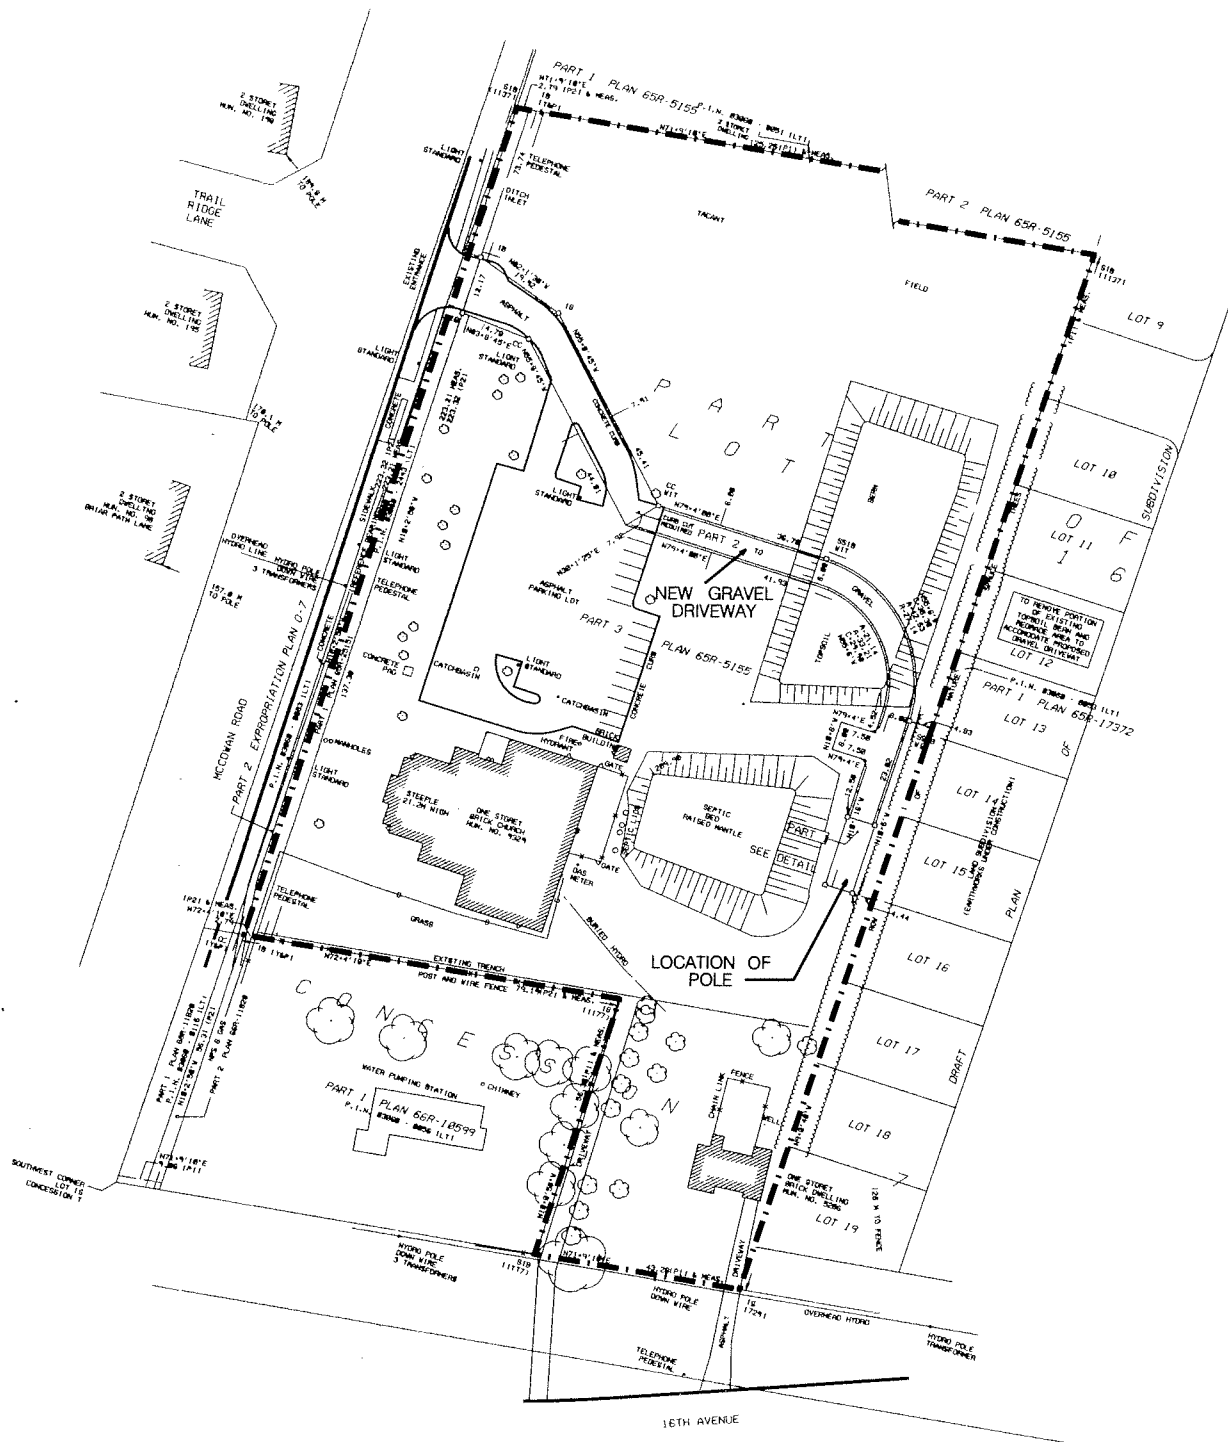

REVISED SITE PLAN – JANUARY, 2009

APPLICANT: ROGERS WIRELESS INC.
9329 McCOWAN ROAD

FILE No: SC05020638(SB)



DEVELOPMENT SERVICES COMMISSION

DWN BY: DD

CHK BY: SB


SCALE 1:

SUBJECT LANDS

DATE: 05/01/09

FIGURE No.3

SC05020638.dgn 01/05/2009 10:43:41 AM

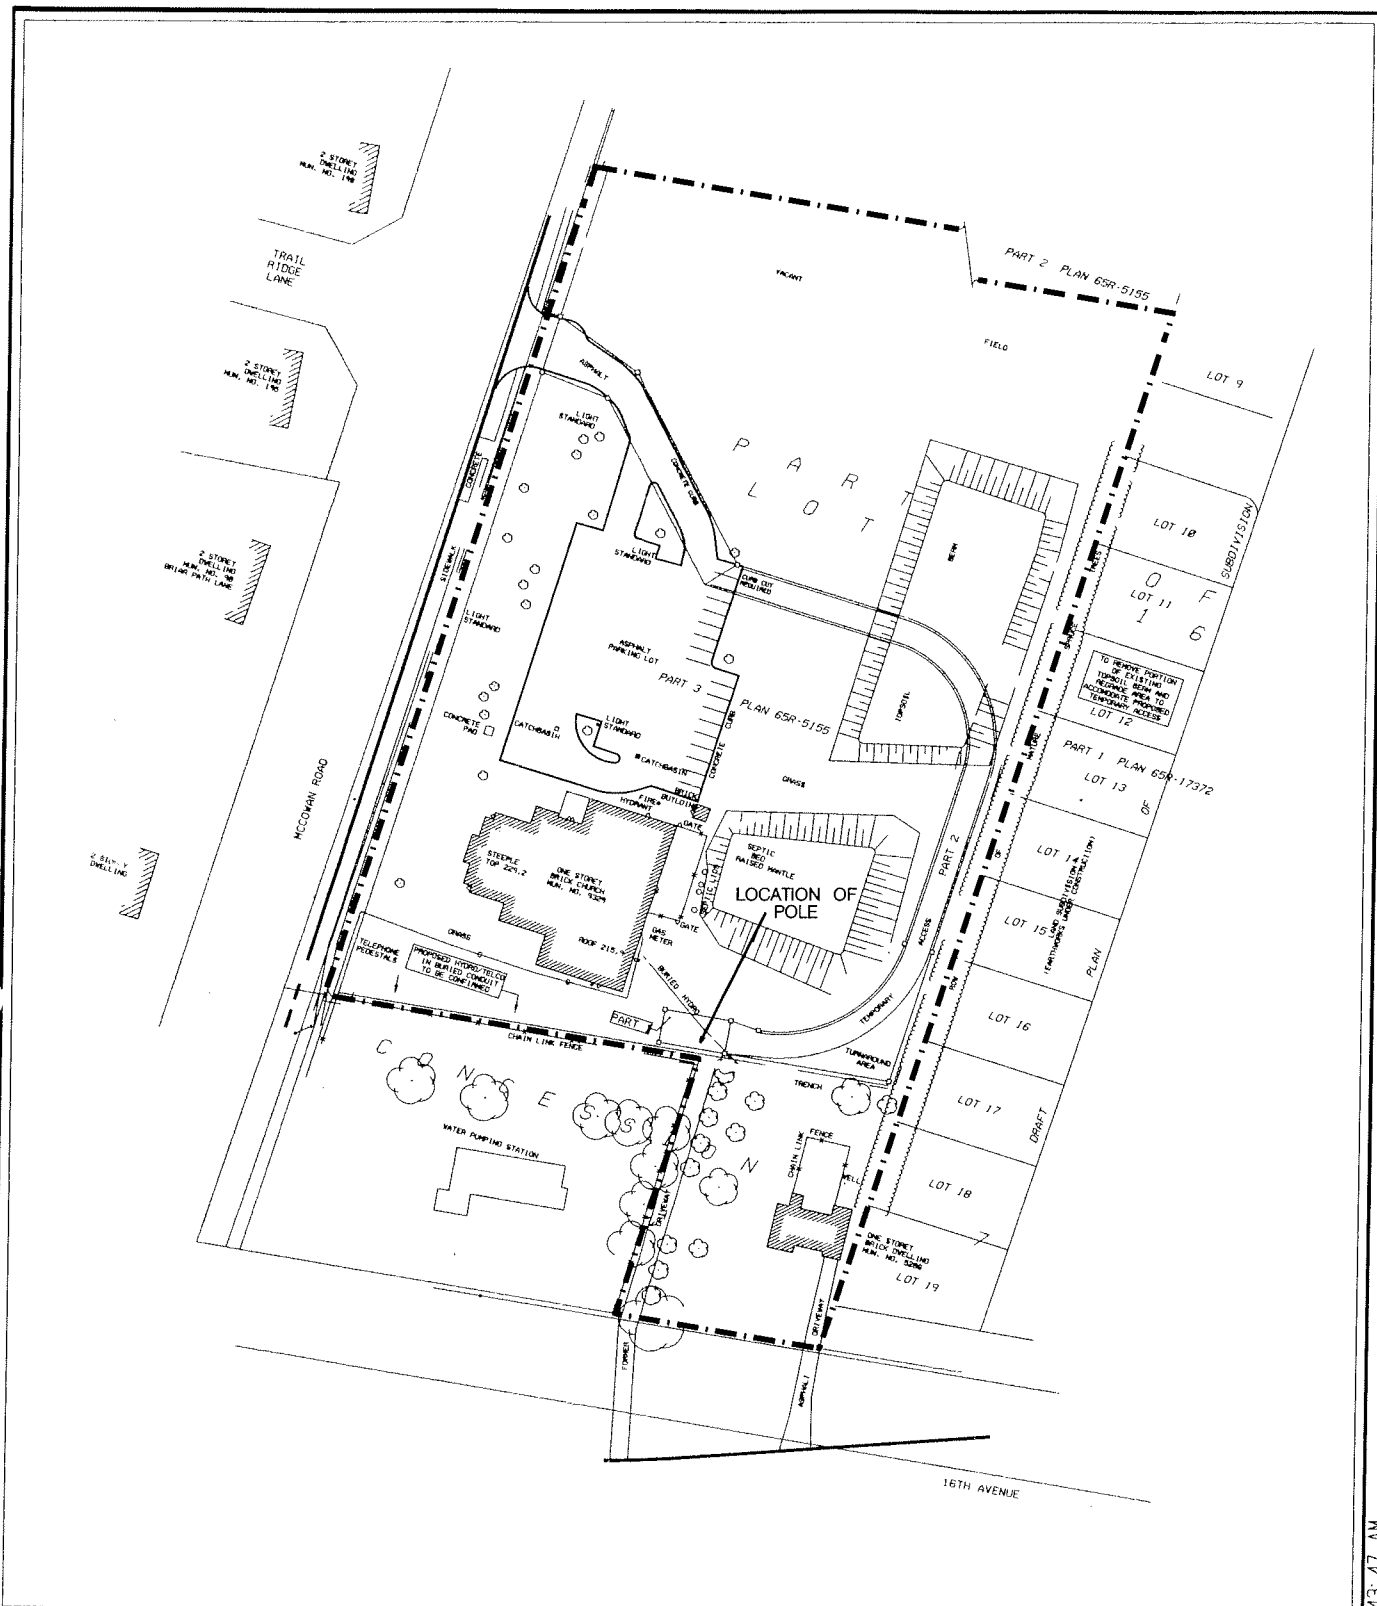

REVISED SITE PLAN – MAY 2009

APPLICANT: ROGERS WIRELESS INC.
9329 McCOWAN ROAD

FILE No: SC05020638(SB)




DEVELOPMENT SERVICES COMMISSION

DWN BY: DD

CHK BY: SB

SCALE 1:

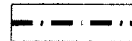

SUBJECT LANDS

DATE: 05/01/09

FIGURE No.4

SC05020638.dgn 01/05/2009 10:43:47 AM