


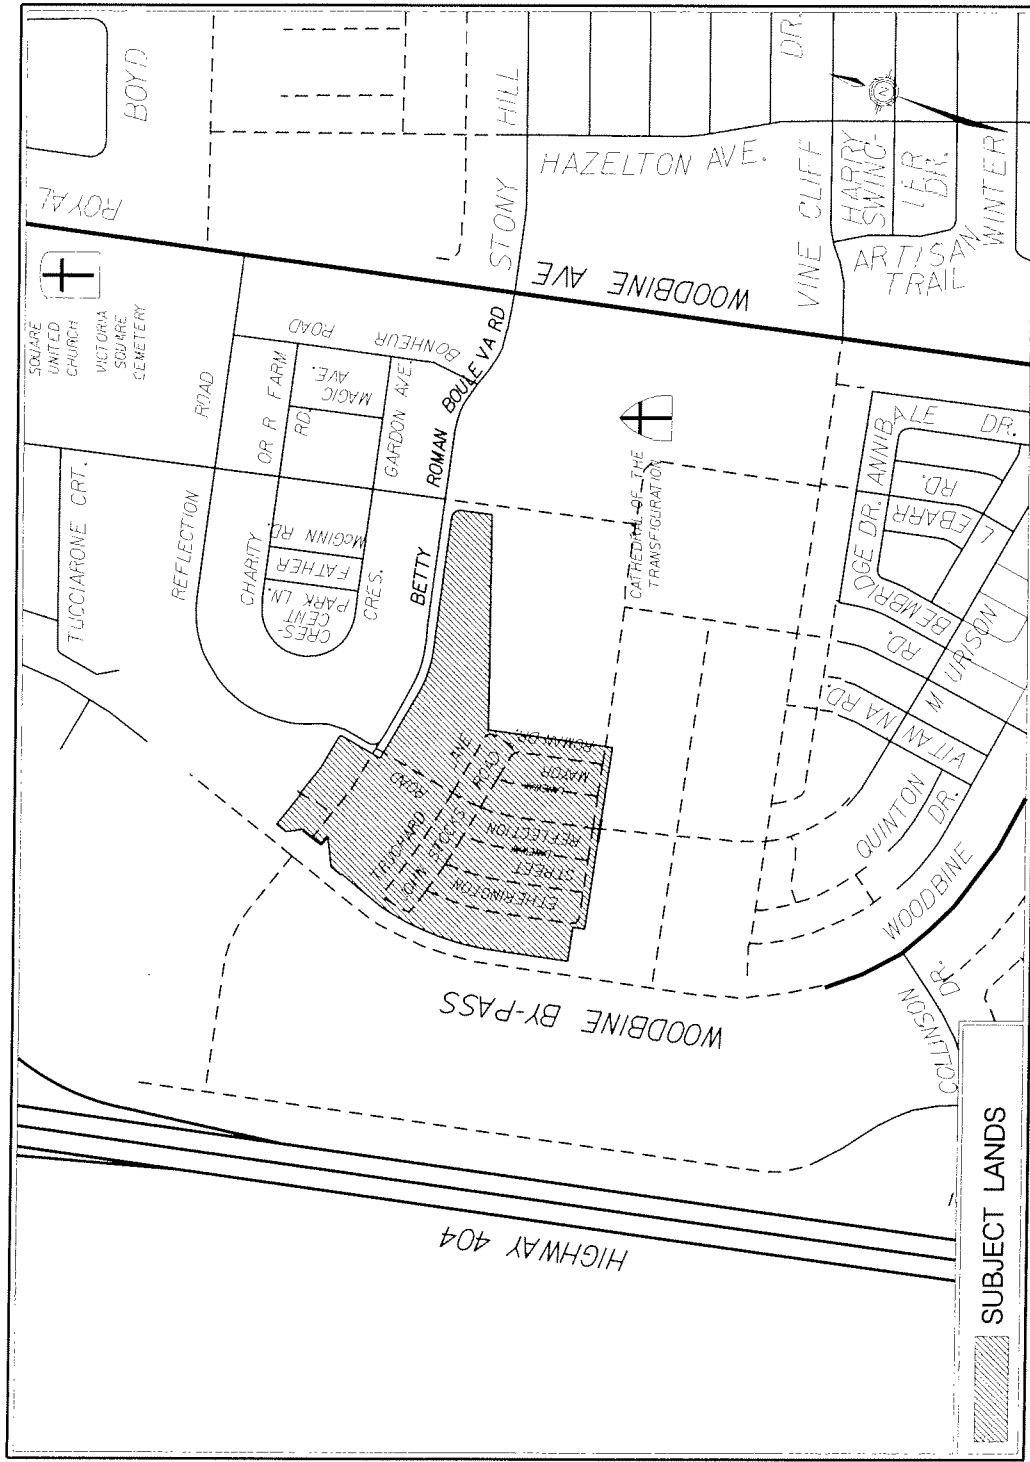




AERIAL PHOTO

APPLICANT: CROWN OF MARKHAM INC.
PT OF LOTS 23 & 24 CONCESSION 3

FILE No: SU 09120790 AND ZA 09 116824

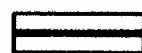 SUBJECT LANDS


DATE: 08/25/09

MARKHAM DEVELOPMENT SERVICES COMMISSION

DWN BY: REK CHK BY: RB SCALE 1:

FIGURE No.3



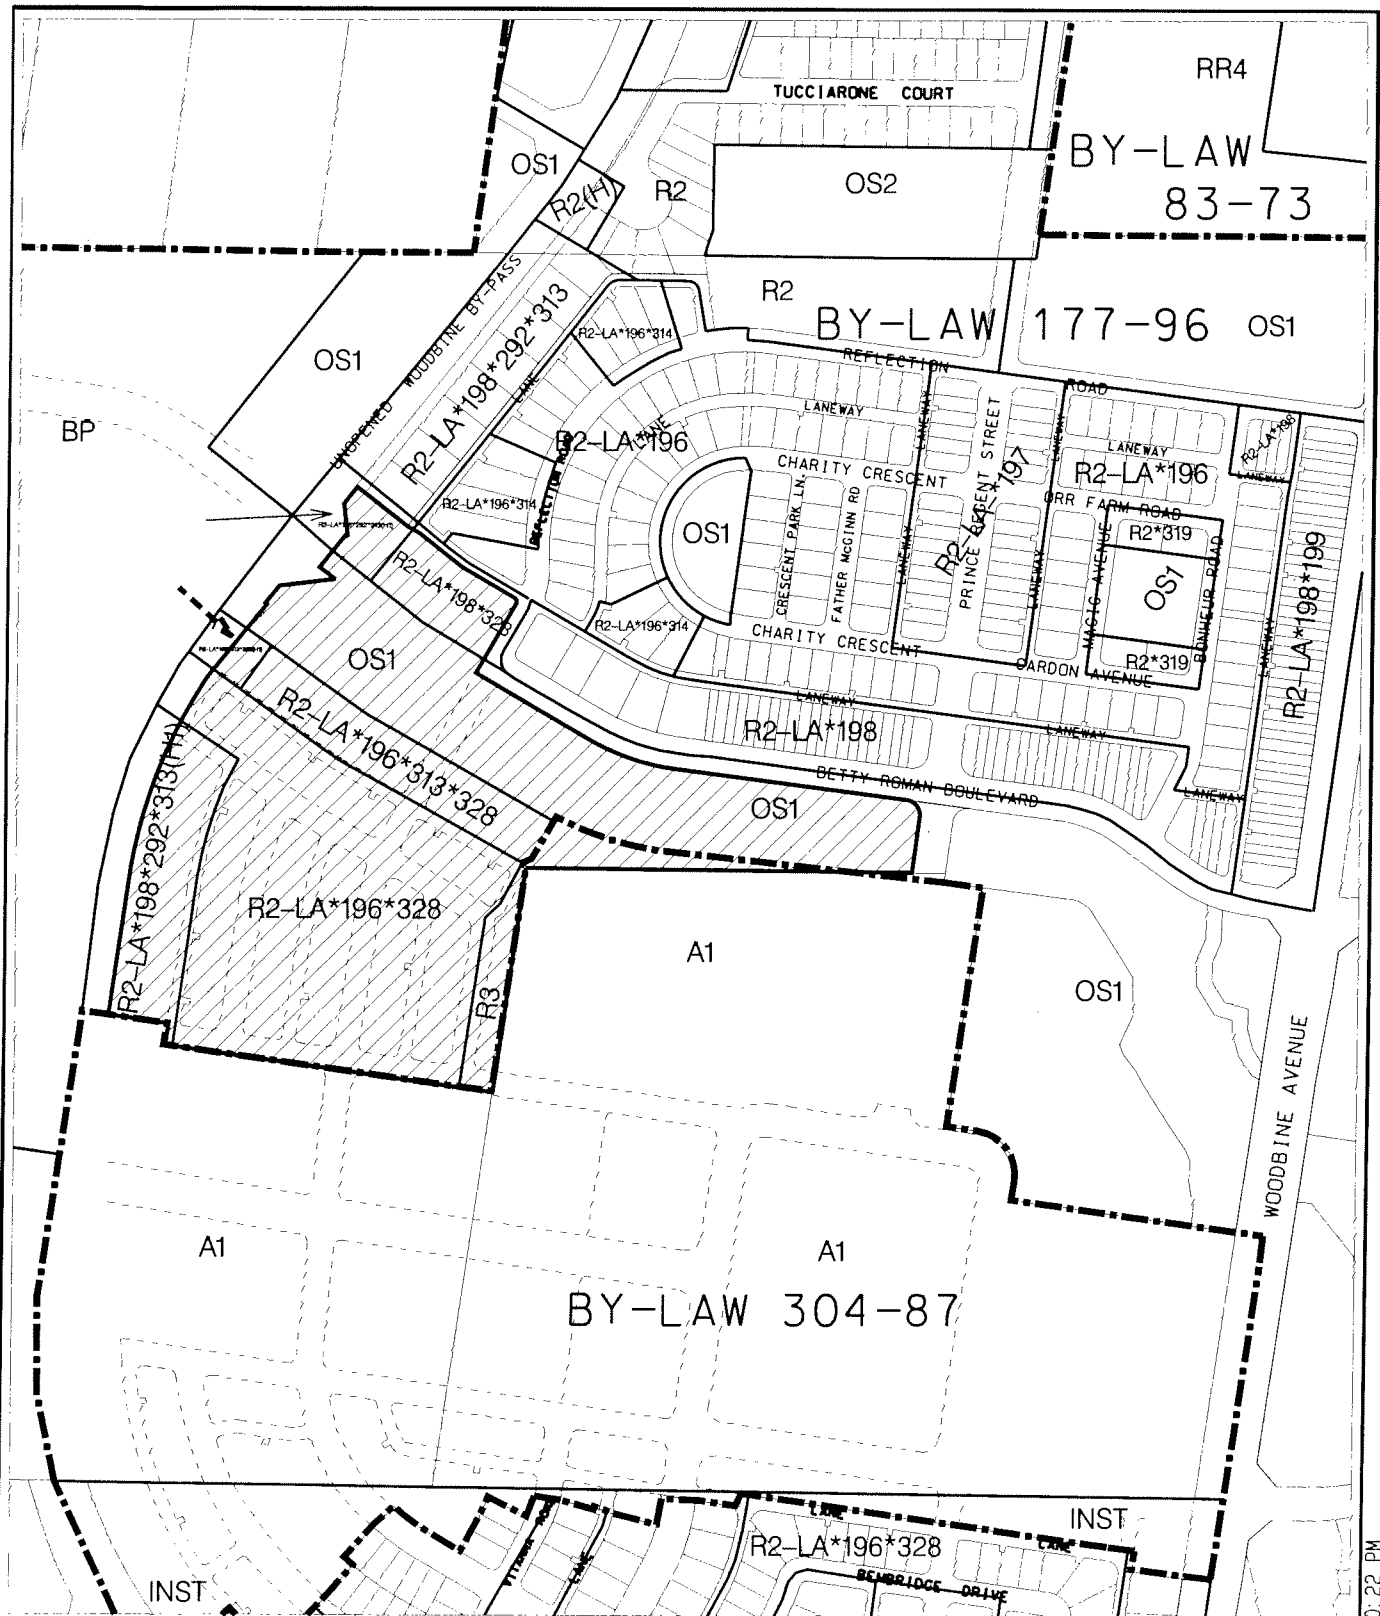

AREA CONTEXT /ZONING

APPLICANT: CROWN OF MARKHAM INC.
 PT OF LOTS 23 & 24 CONCESSION 3

FILE No: SU 09120790 AND ZA 09 116824



DEVELOPMENT SERVICES COMMISSION

DWN BY: REK

CHK BY: RB

SCALE 1:



SUBJECT LANDS

DATE: 08/25/09

FIGURE No.2

SU09120790 DGN 25/08/2009 3:50:22 PM



LANDS PROPOSED TO BE
ADDED THROUGH RED-LINE
REVISION

RED LINE REVISIONS TO DRAFT PLAN OF SUBDIVISION

APPLICANT: CROWN OF MARKHAM INC.
PT OF LOTS 23 & 24 CONCESSION 3

FILE No: SU 09120790 AND ZA 09 116824



DEVELOPMENT SERVICES COMMISSION

DWN BY: REK CHK BY: RB

SCALE 1:

SUBJECT LANDS

DATE: 08/25/09

FIGURE No.4

SU09120790 DGN 01/09/2009 2:20:10 PM