



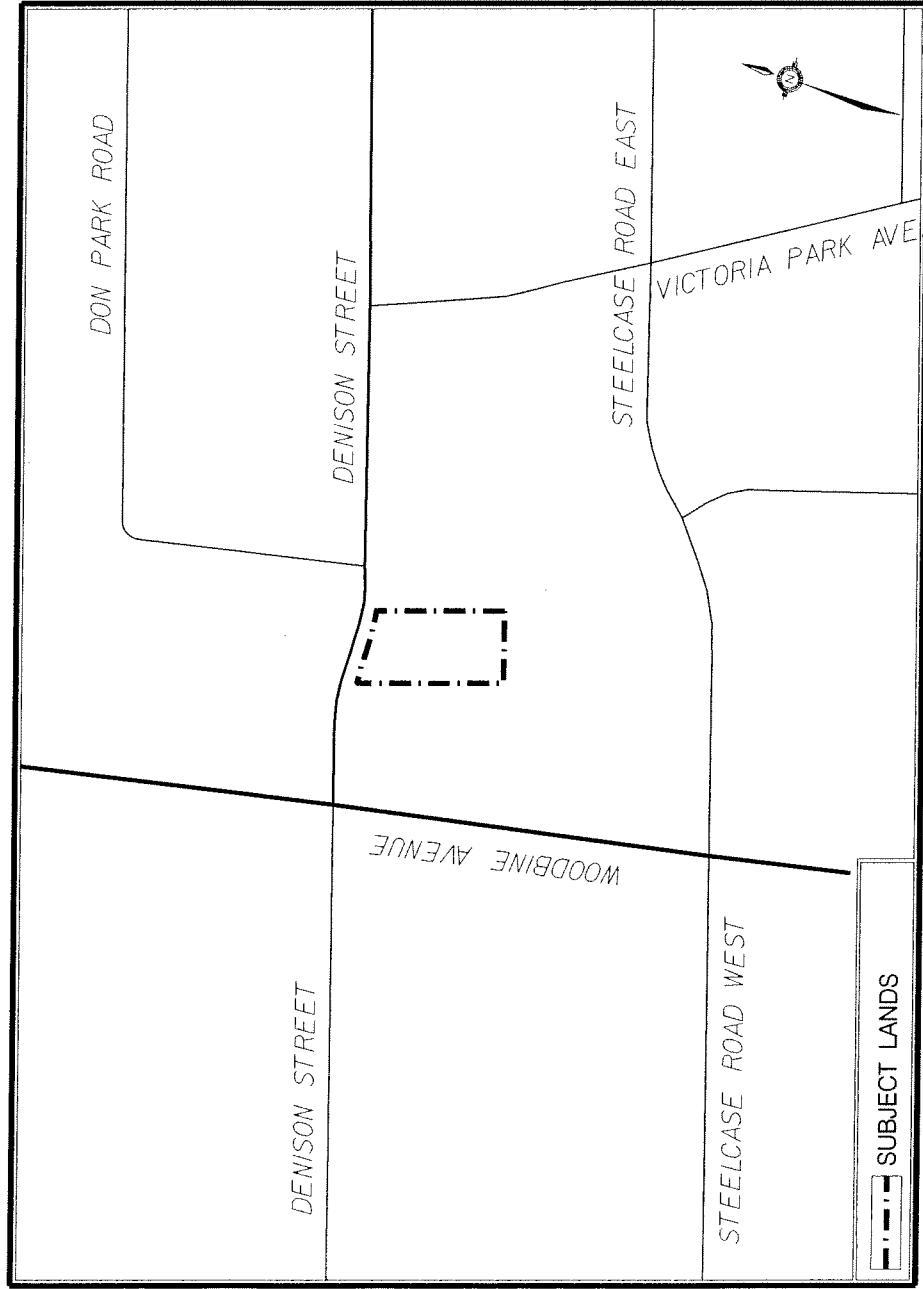

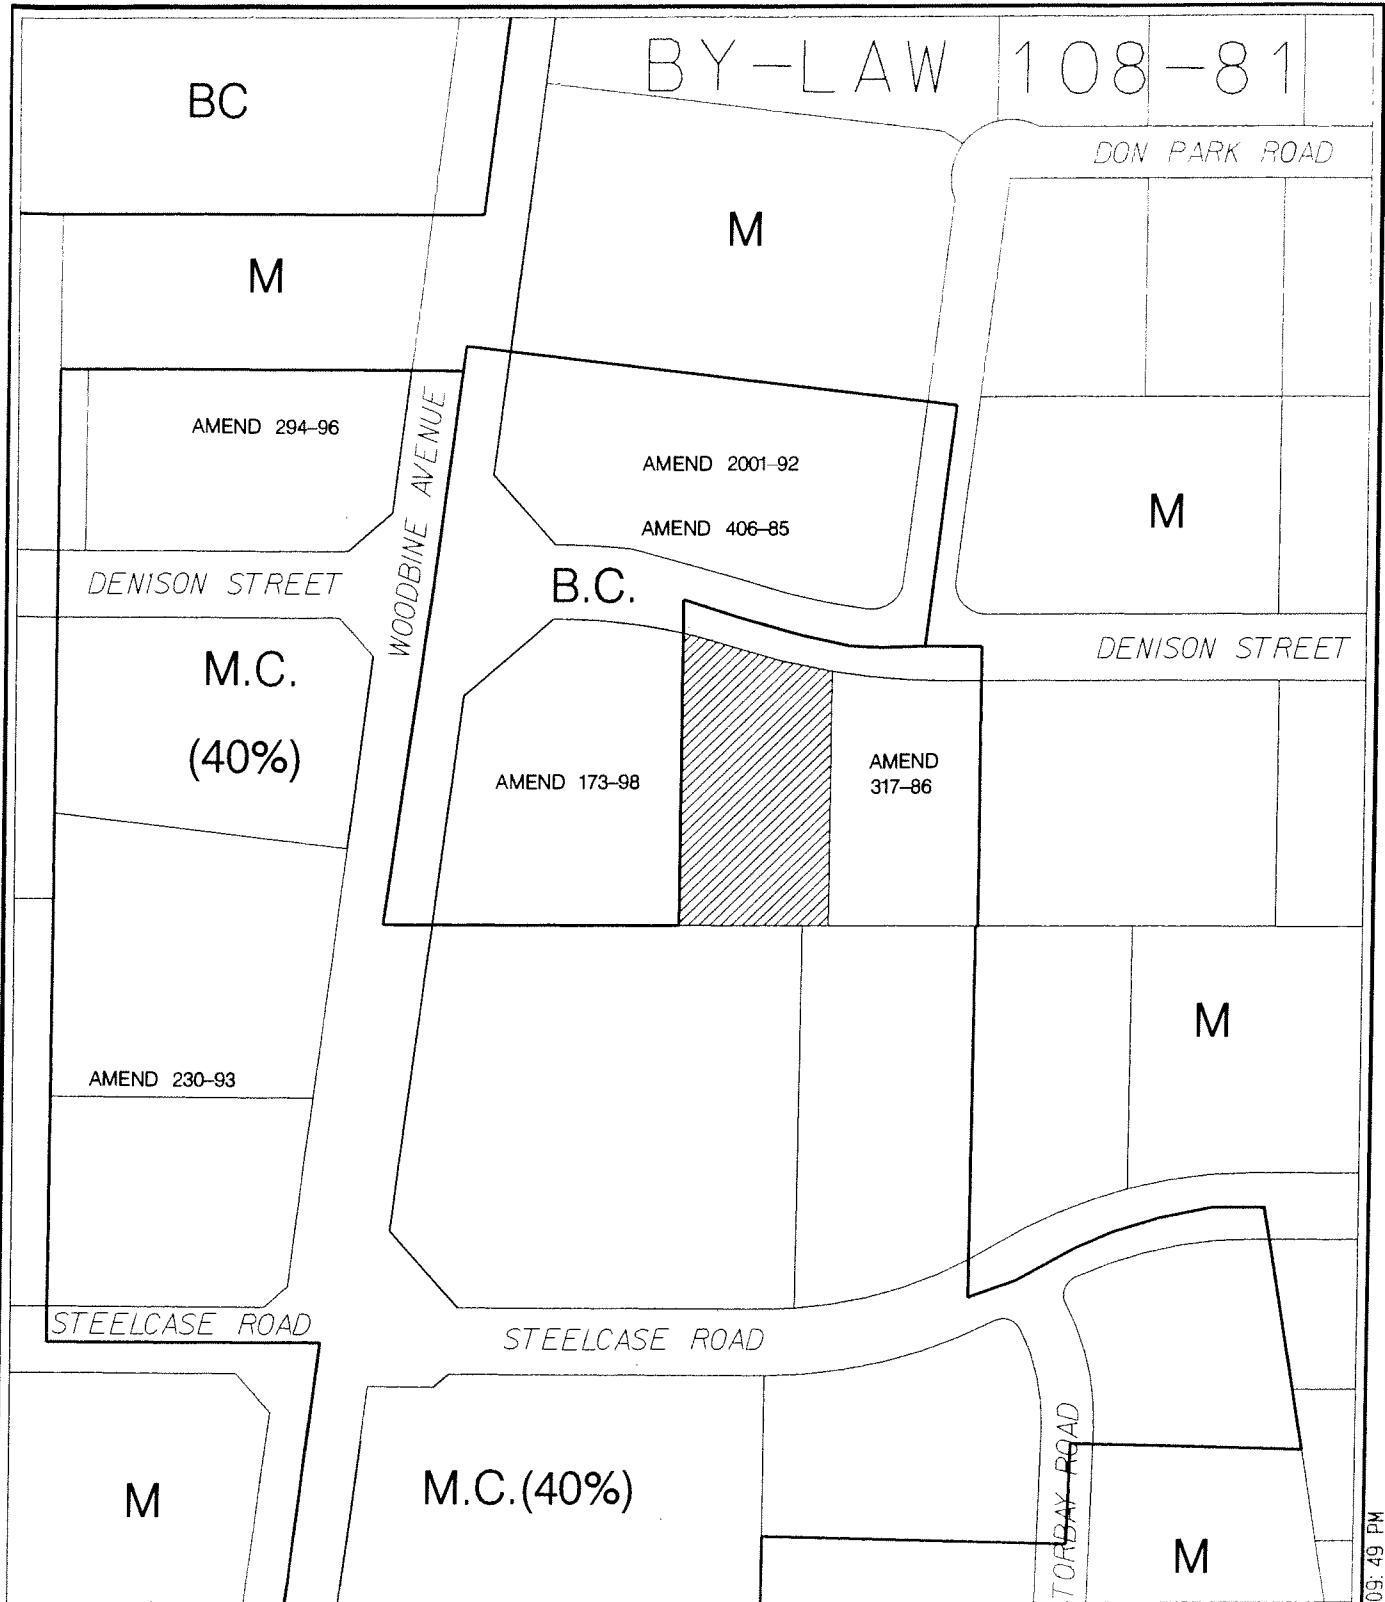

AREA CONTEXT /ZONING

APPLICANT: GOLDEN-HAUER INVESTMENTS LTD
319-325 DENISON STREET

FILE No: ZA09121192(SM)




DEVELOPMENT SERVICES COMMISSION

OWN BY: DD

CHK BY: SM

SCALE 1:

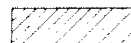


SUBJECT LANDS

DATE: 08/31/09

FIGURE No.2




ZA09121192.dgn 31/08/2009 12:09:49 PM

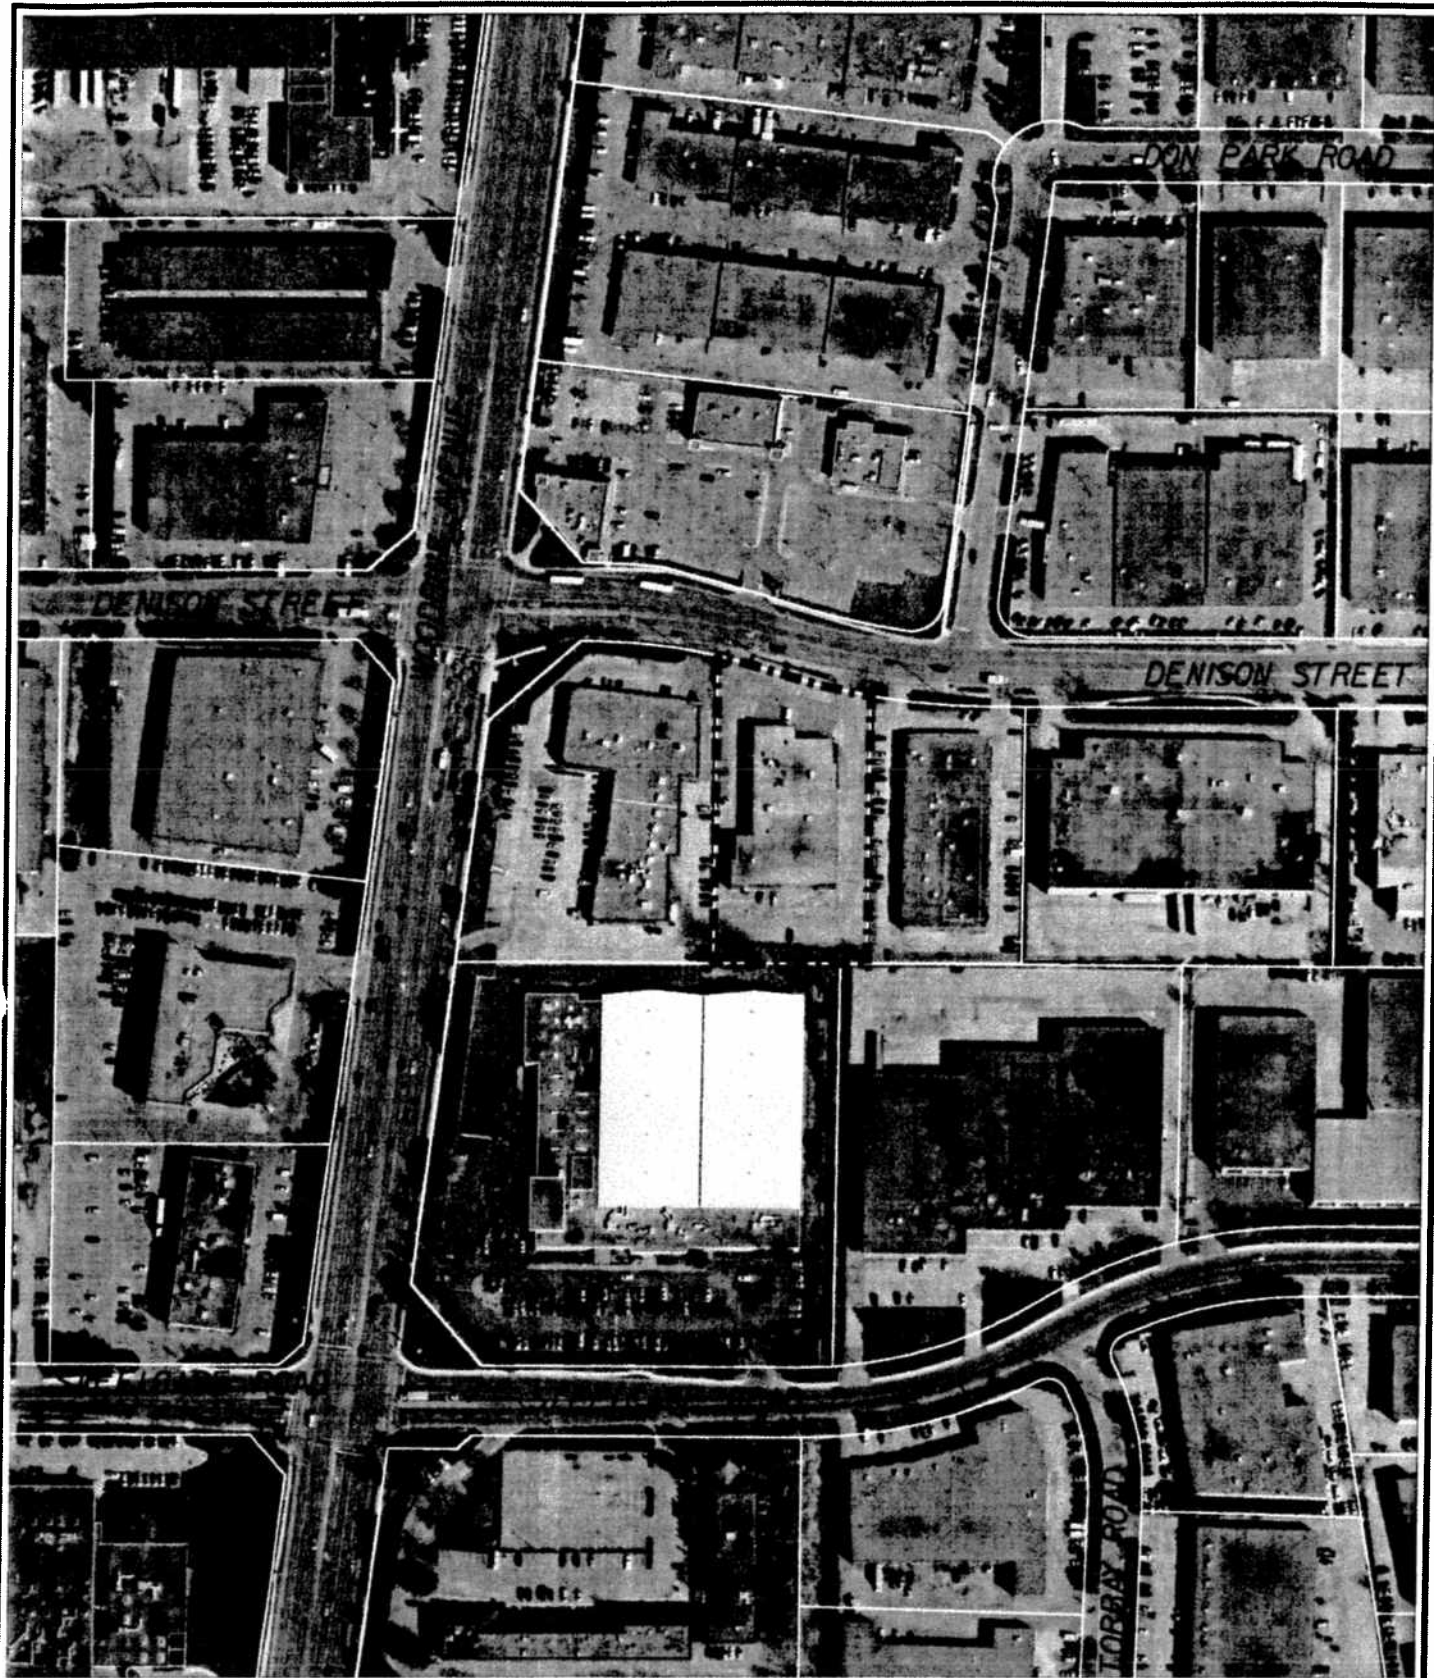

AIR PHOTO 2007

APPLICANT: GOLDEN-HAUER INVESTMENTS LTD
319-325 DENISON STREET

FILE No: ZA09121192(SM)

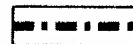

SUBJECT LANDS

DATE: 08/31/09




DEVELOPMENT SERVICES COMMISSION

DWN BY: DD

CHK BY: SM

SCALE 1:

FIGURE No.3

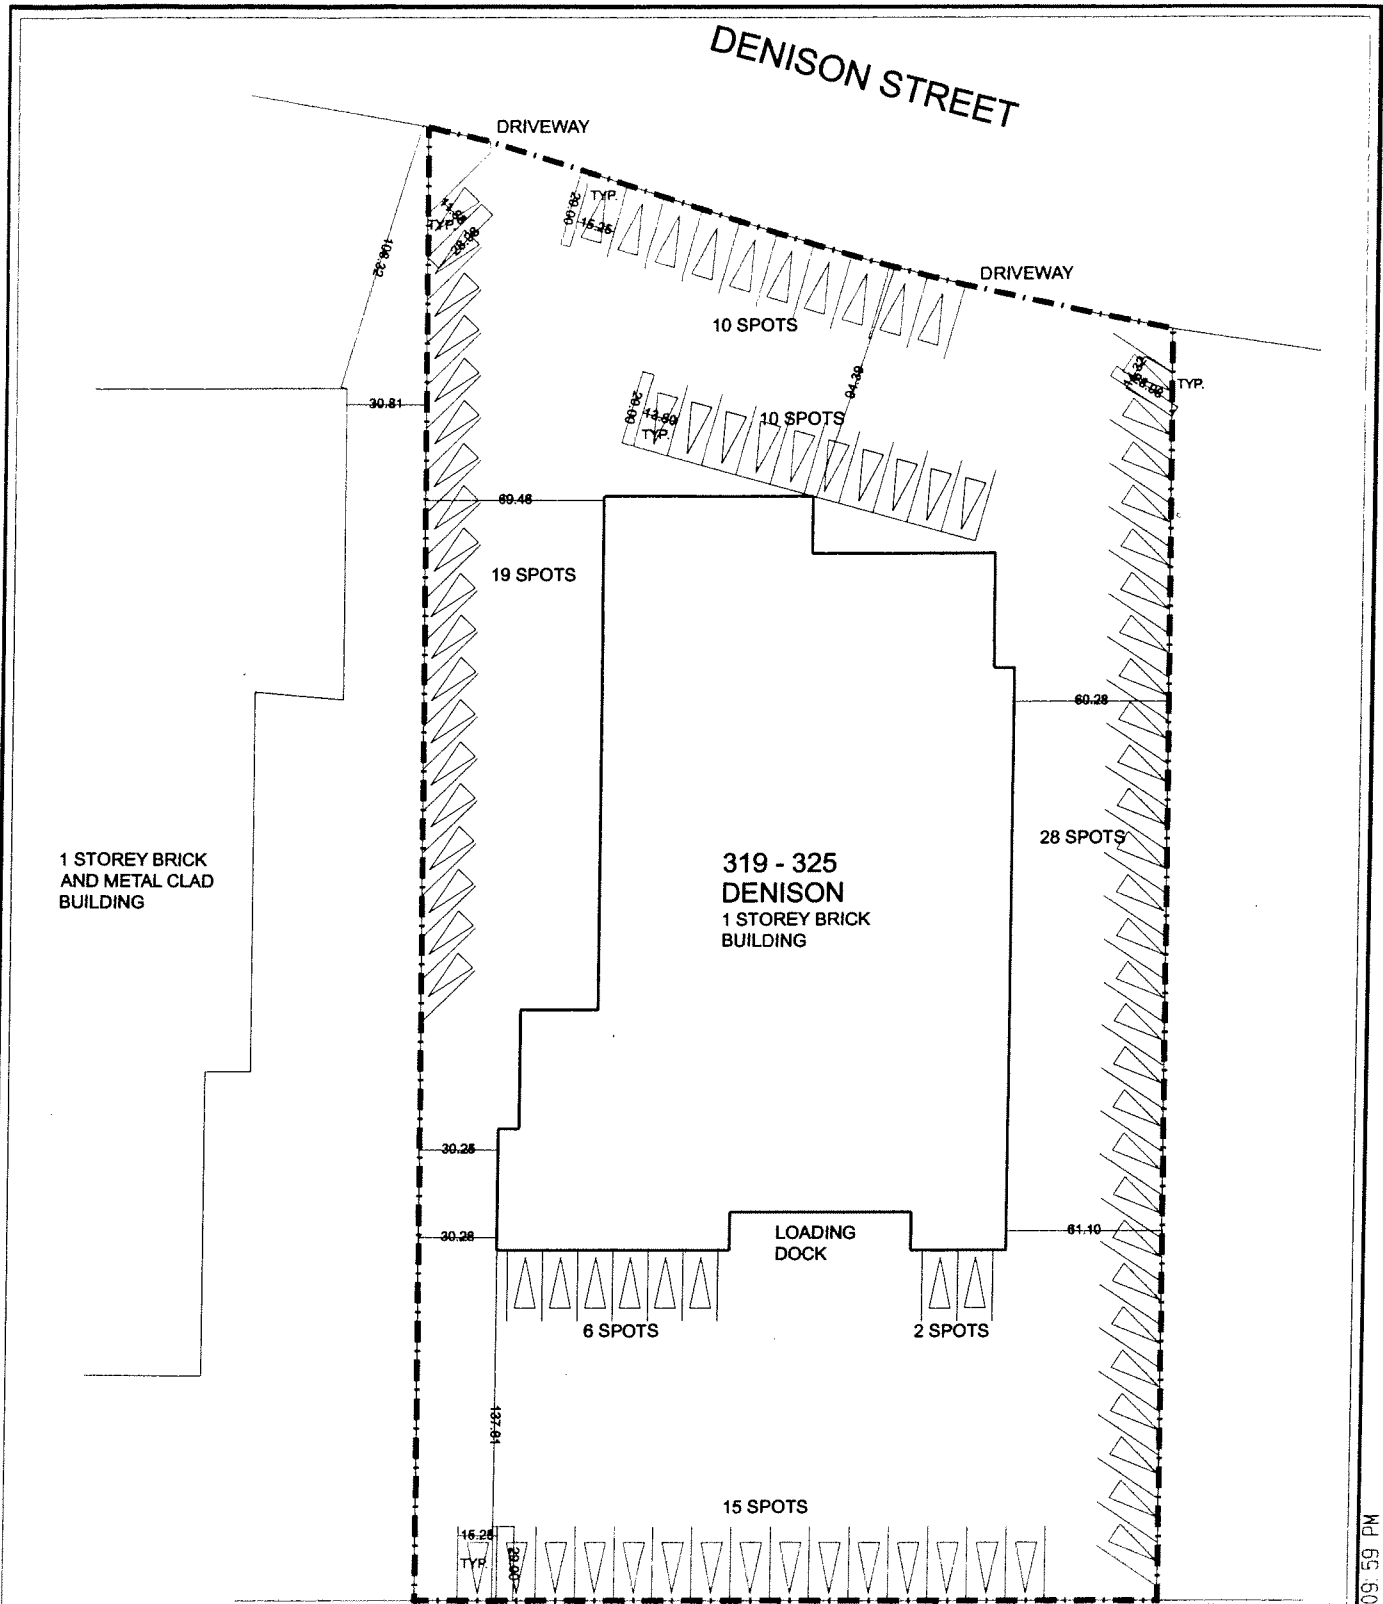

SITE PLAN

APPLICANT: GOLDEN-HAUER INVESTMENTS LTD
319-325 DENISON STREET

FILE No: ZA09121192(SM)



DEVELOPMENT SERVICES COMMISSION

DWN BY: DD

CHK BY: SM

SCALE 1:

SUBJECT LANDS

DATE: 08/31/09

FIGURE No.4



ZA09121192.dgn 31/08/2009 12:09:59 PM