


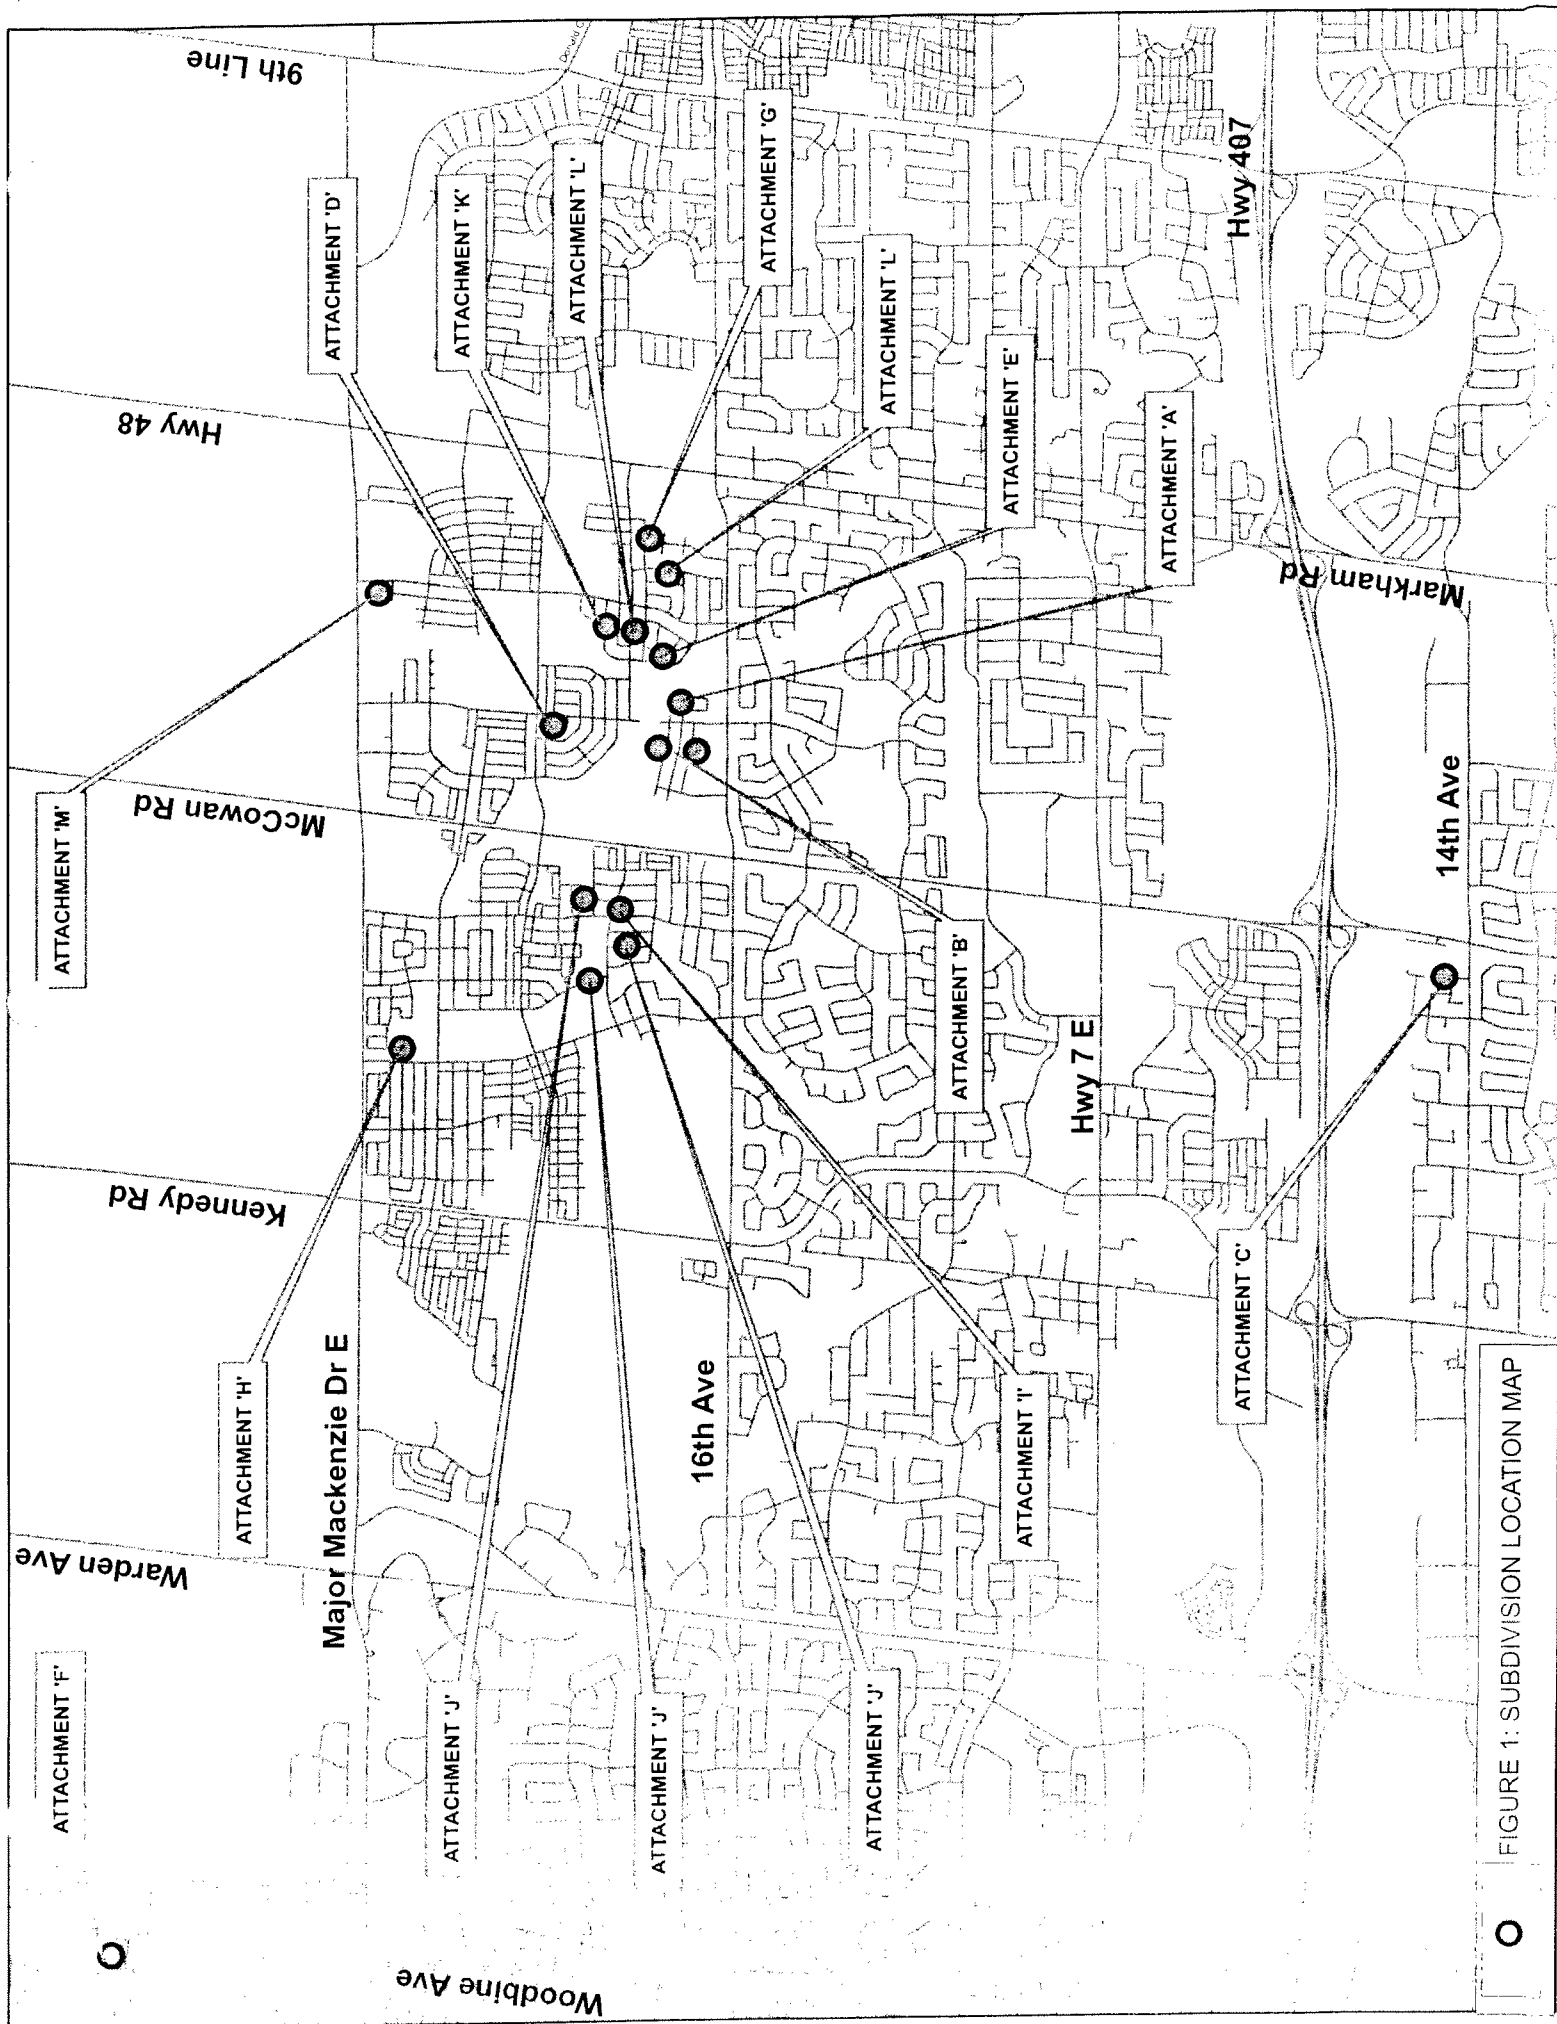


FIGURE 1: SUBDIVISION LOCATION MAP

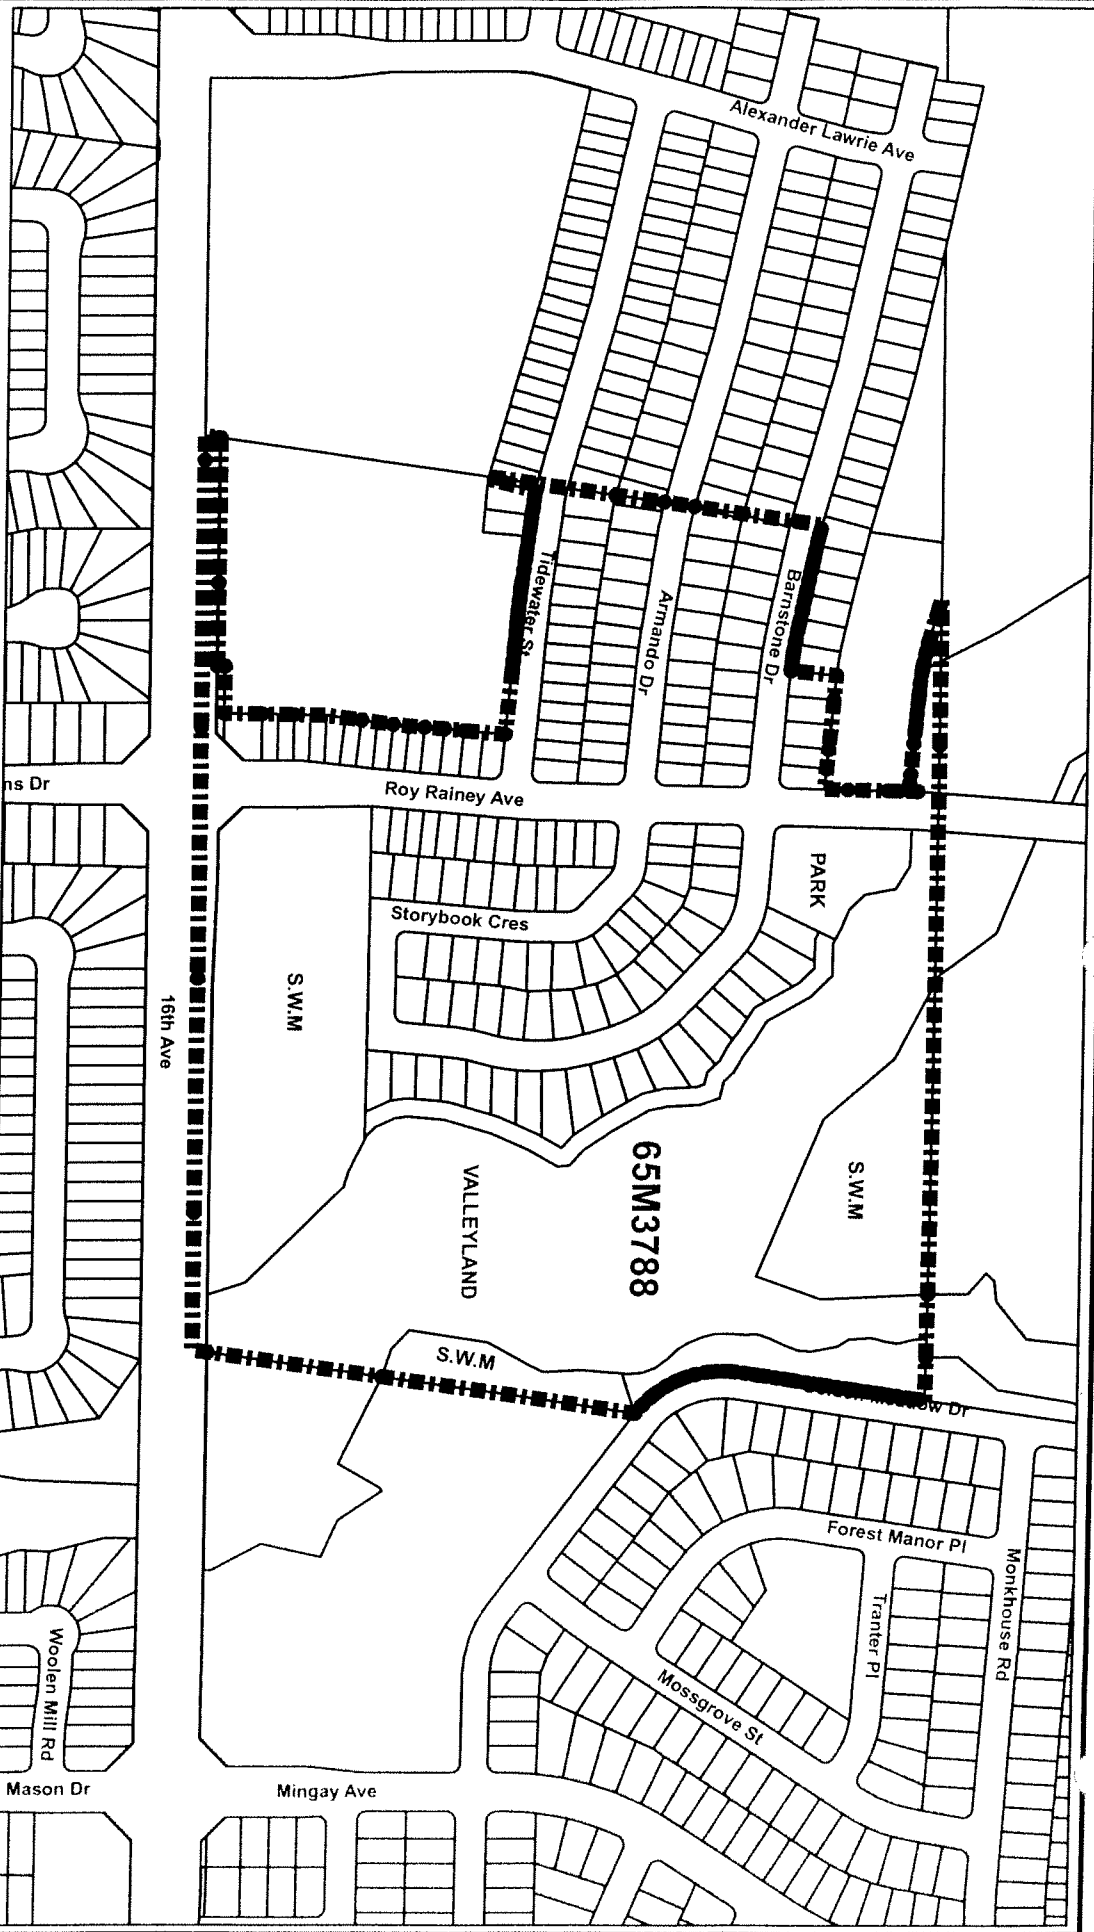

ATTACHMENT 'A'

APPLICANT: MATTAMY (ROBINSON CREEK) LIMITED

FILE NO: 3101

MARKHAM DEVELOPMENT SERVICES COMMISSION




SUBJECT LANDS



Drawn By: DD

Checked By: KY

DATE: 10/13/09

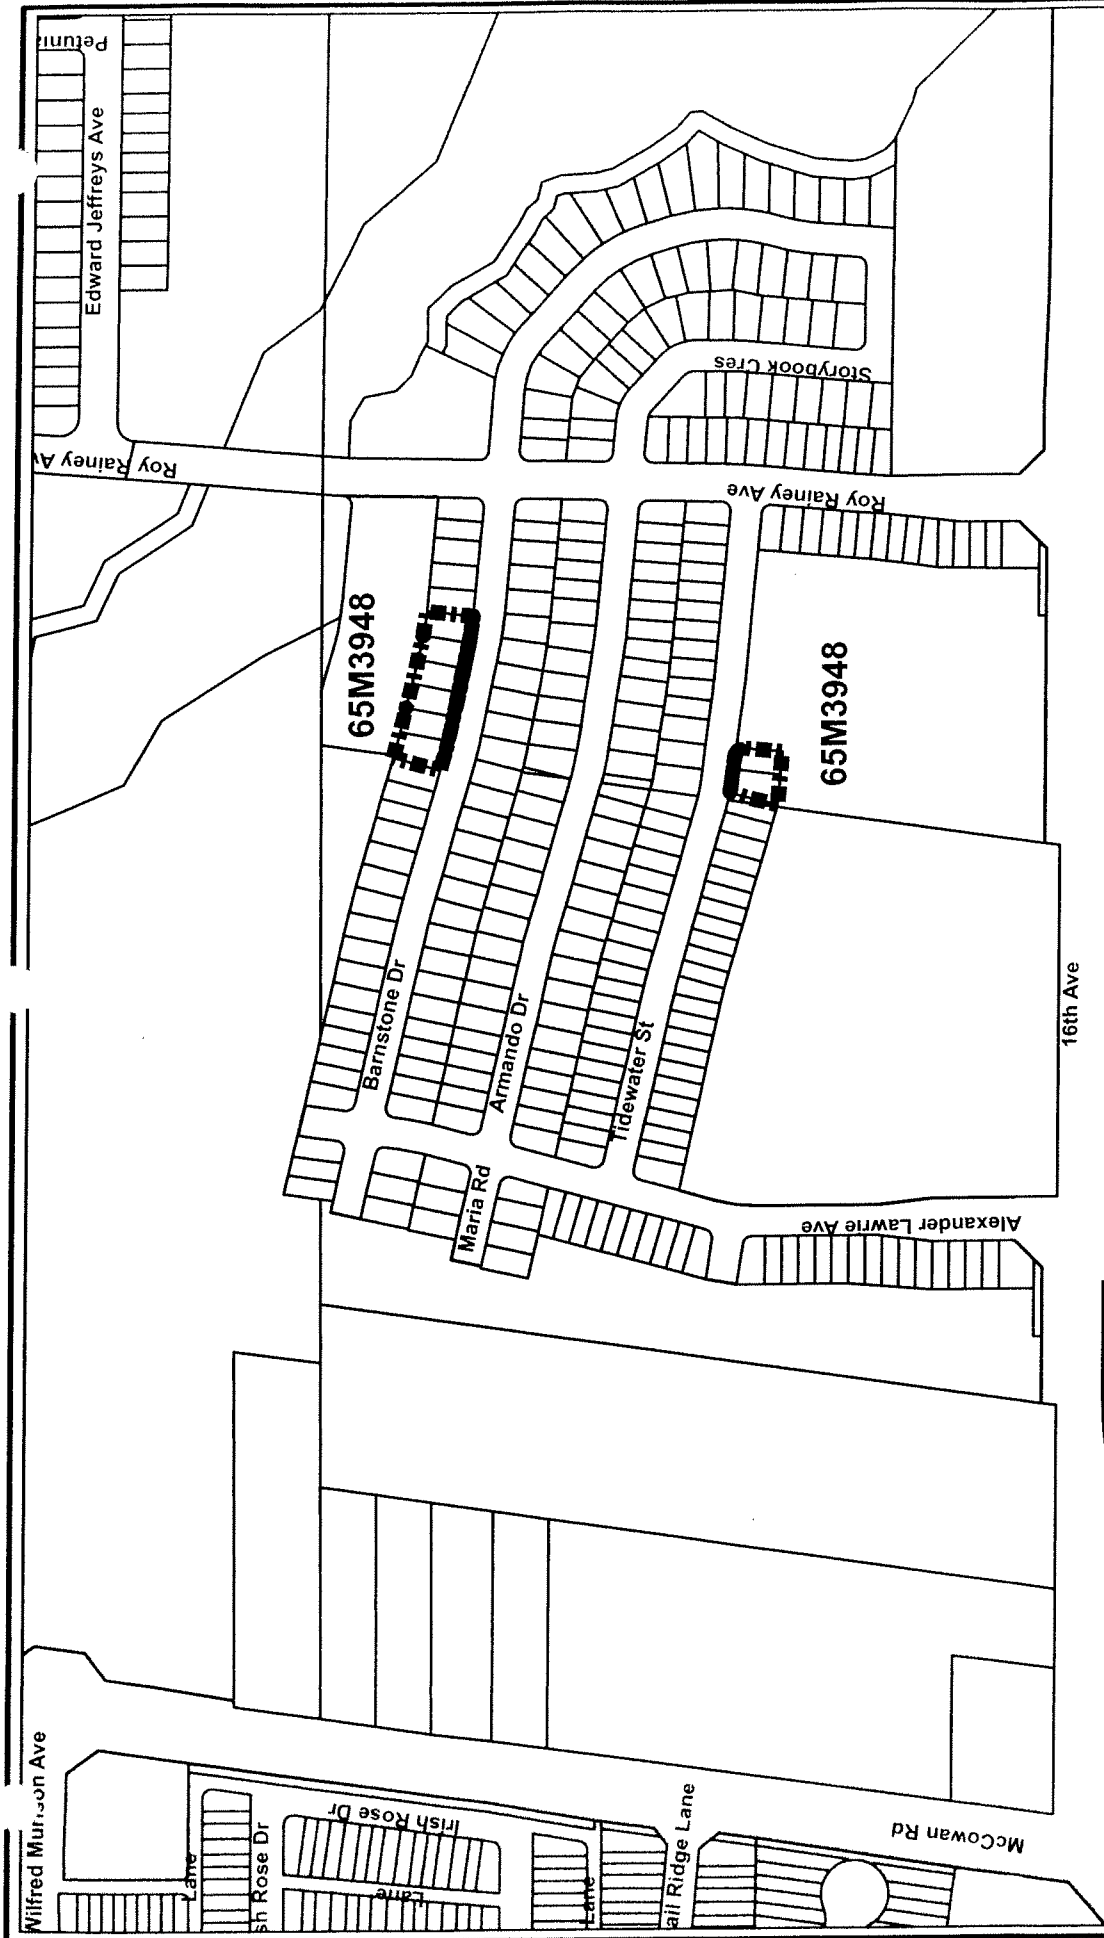

ATTACHMENT 'B'

APPLICANT: MATTAMY (ROBINSON CREEK) LIMITED

FILE No: 3101-2




DEVELOPMENT SERVICES COMMISSION

 SUBJECT LANDS

DATE: 10/13/09

Checked By: KY

Drawn By: DD

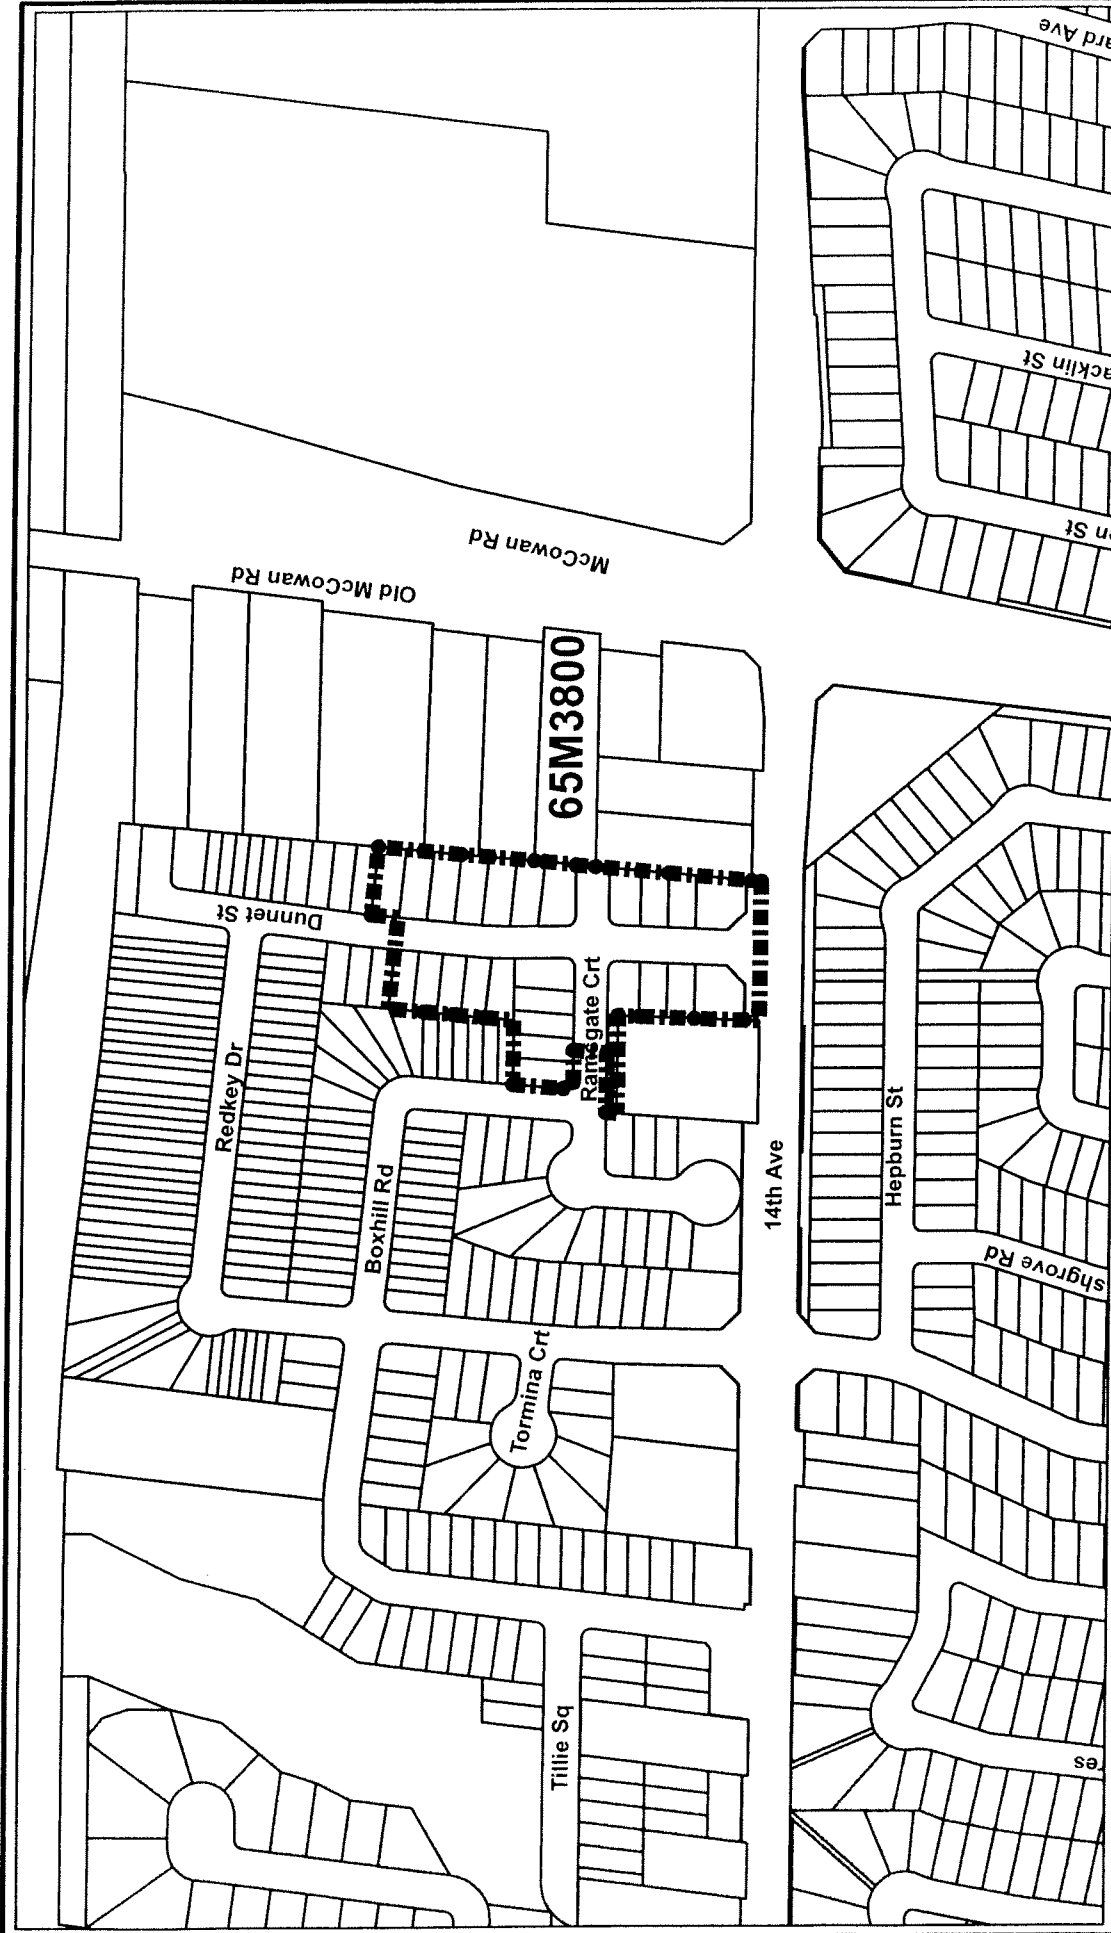

ATTACHMENT 'C'

APPLICANT: CULOTTA MARKHAM HOLDINGS INC.

FILE No: 2161




DEVELOPMENT SERVICES COMMISSION

 SUBJECT LANDS



Drawn By: DD Checked By: KY DATE: 10/15/09

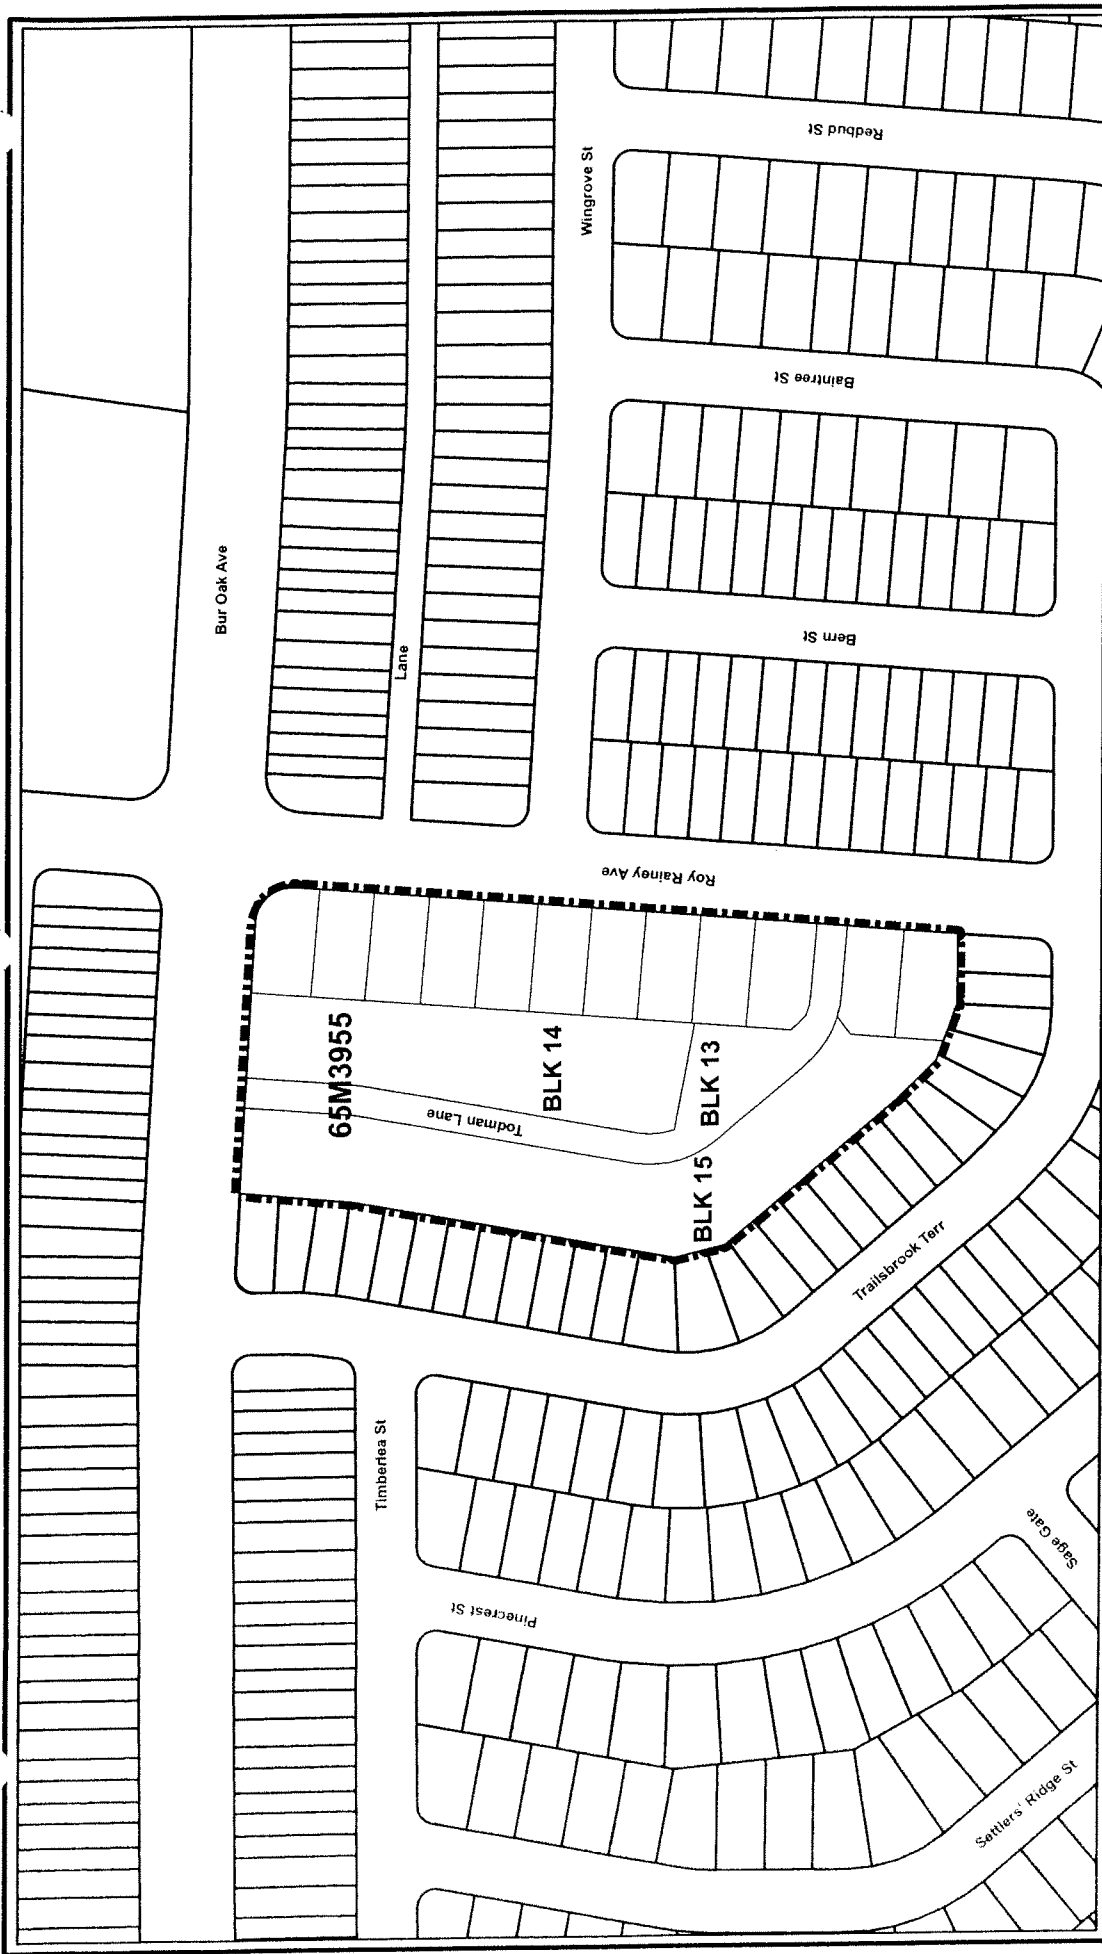


ATTACHMENT 'D'


APPLICANT: AMBER PLAIN INVESTMENTS LIMITED PHASE 3A

FILE No: 3074-3A

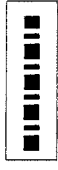

 SUBJECT LANDS

Drawn By: DD Checked By: KY DATE: 10/15/09

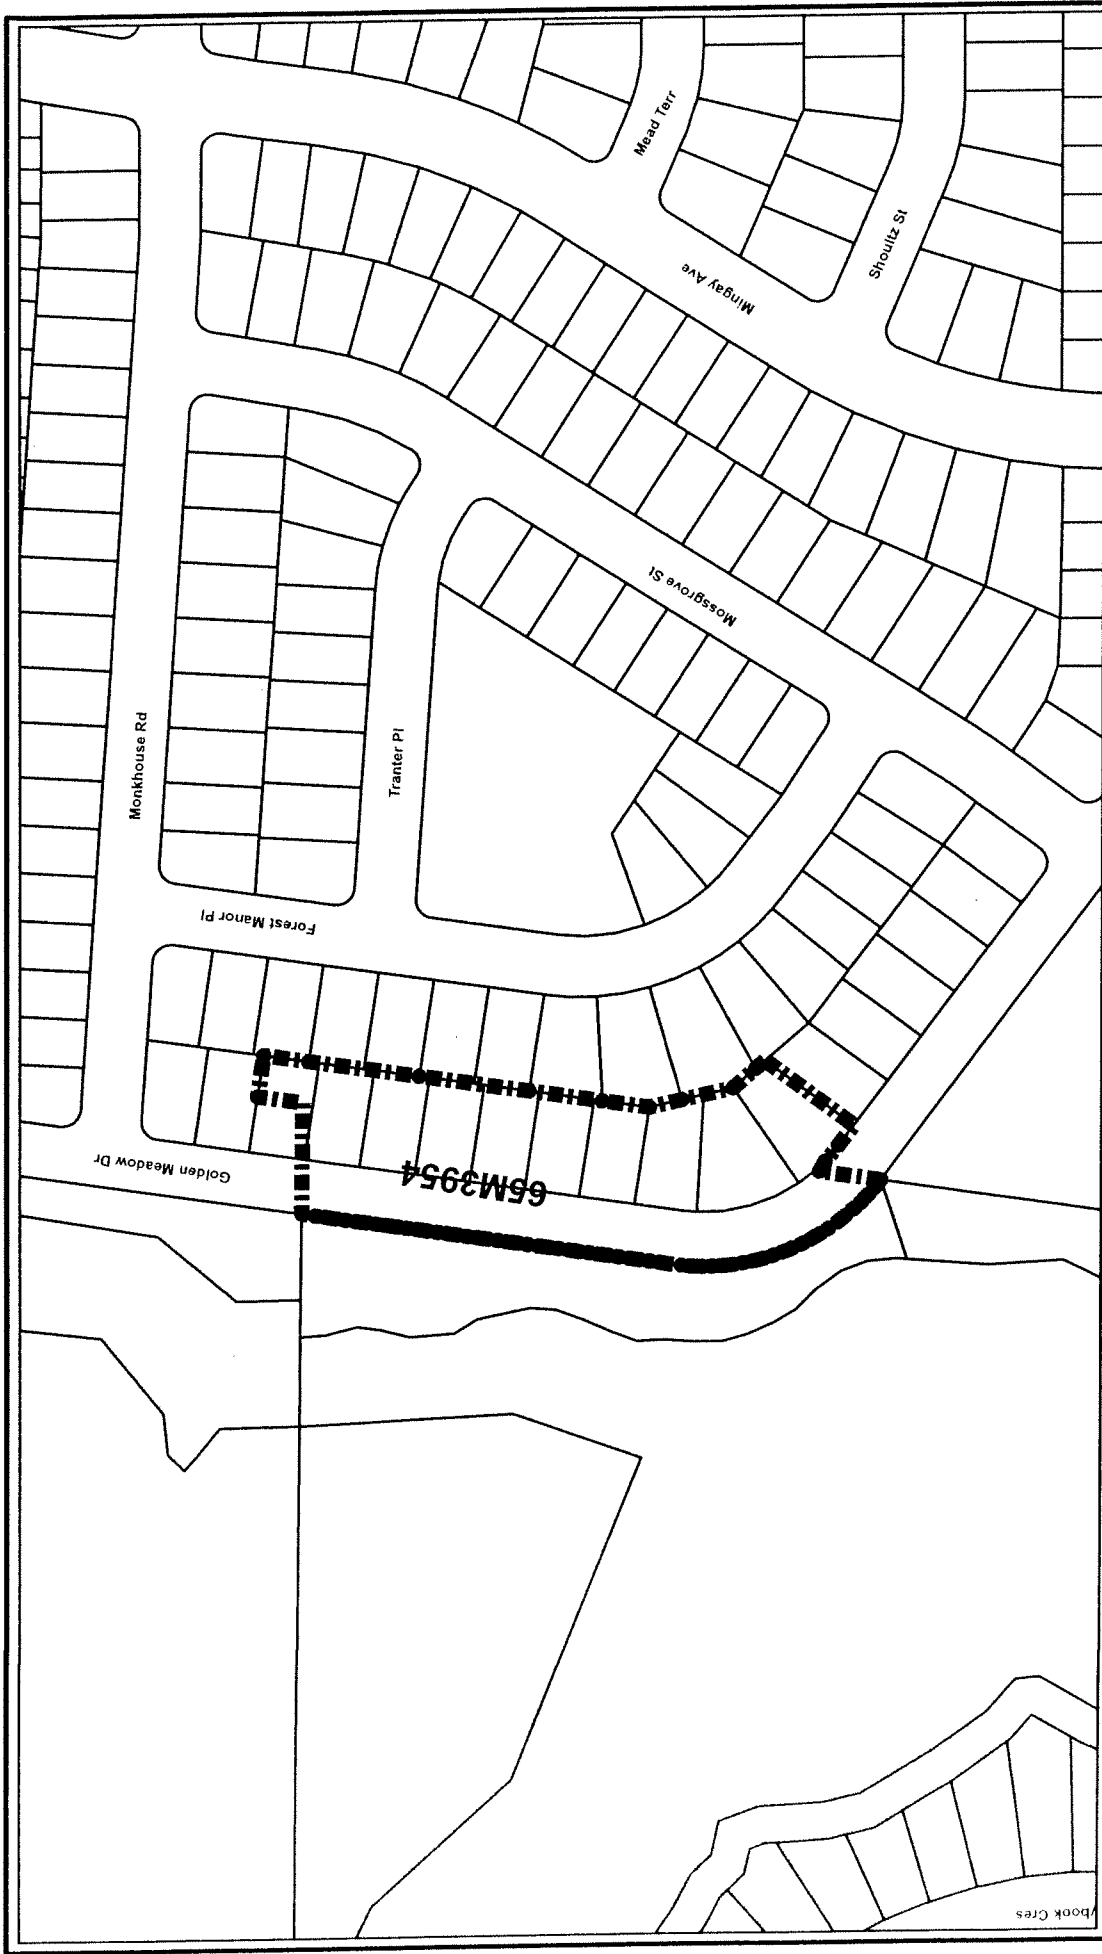

ATTACHMENT 'E'


APPLICANT: AMBER PLAIN INVESTMENTS LIMITED PHASE 3B

FILE No: 3074-3B



 SUBJECT LANDS

Drawn By: DD Checked By: KY DATE: 10/15/09

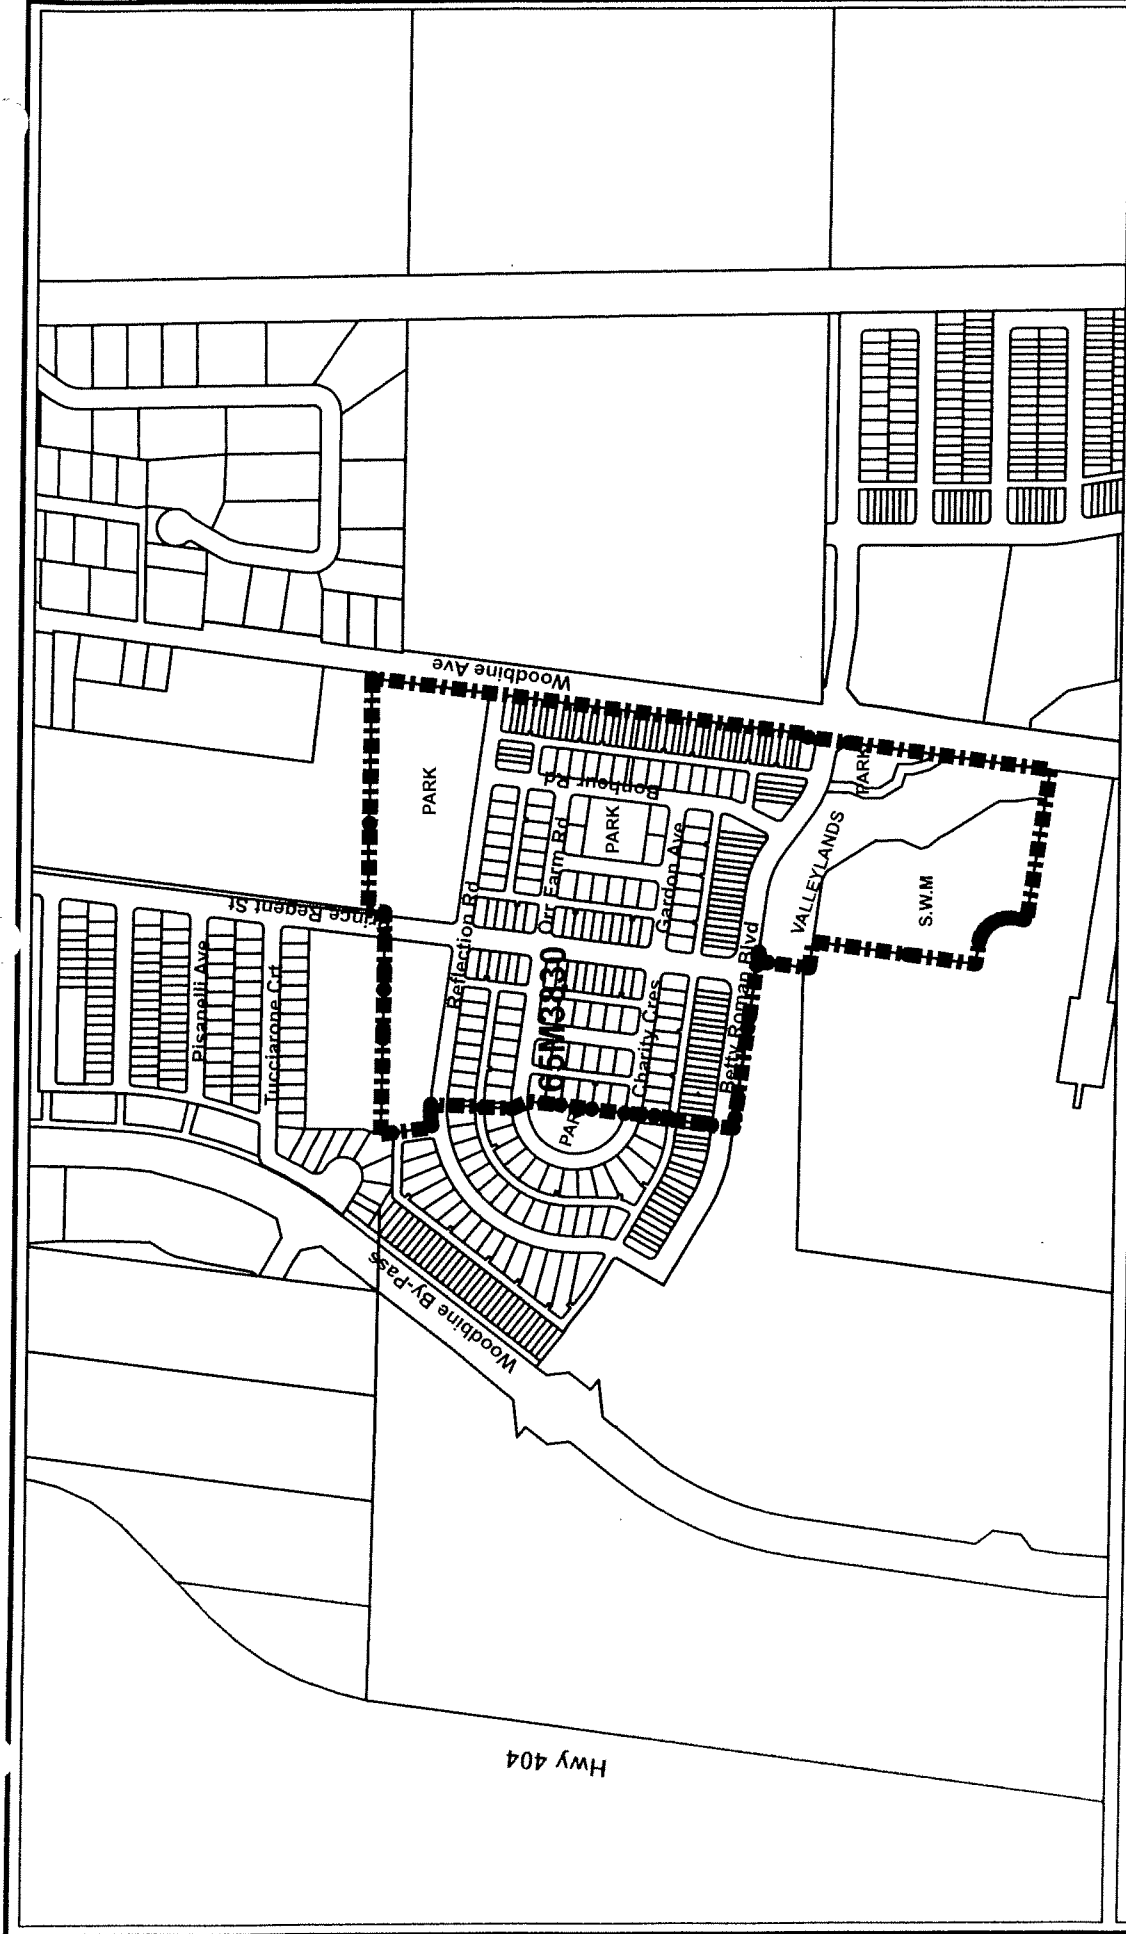

ATTACHMENT 'F'


APPLICANT: SLOVACK GREEK CATHOLIC CHURCH FOUNDATION

FILE No: 1022



 SUBJECT LANDS

Drawn By: DD Checked By: KY DATE: 10/13/09

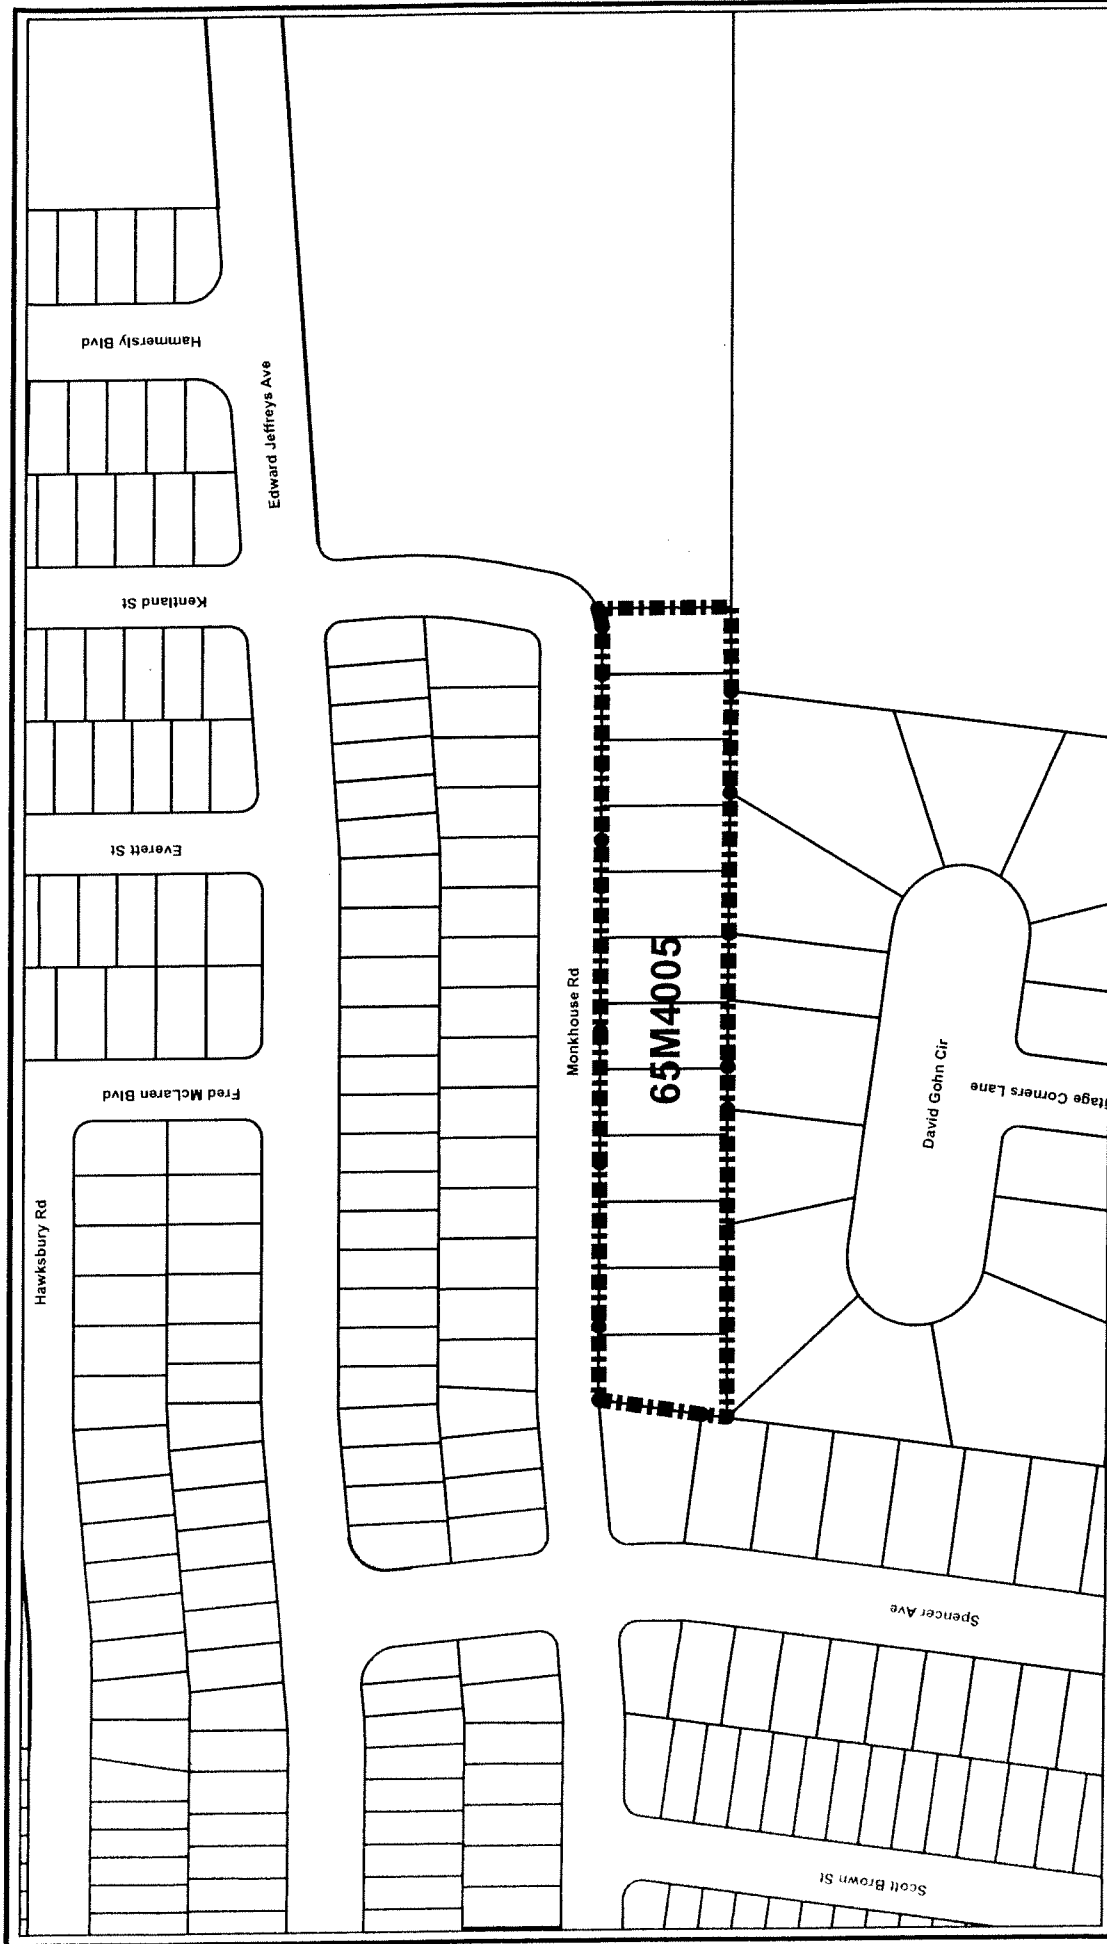

ATTACHMENT 'G'

APPLICANT: WYNBERRY DEVELOPMENTS INC

FILE No: 3089-2



DEVELOPMENT SERVICES COMMISSION




SUBJECT LANDS

DATE: 10/15/09

Checked By: KY

Drawn By: DD

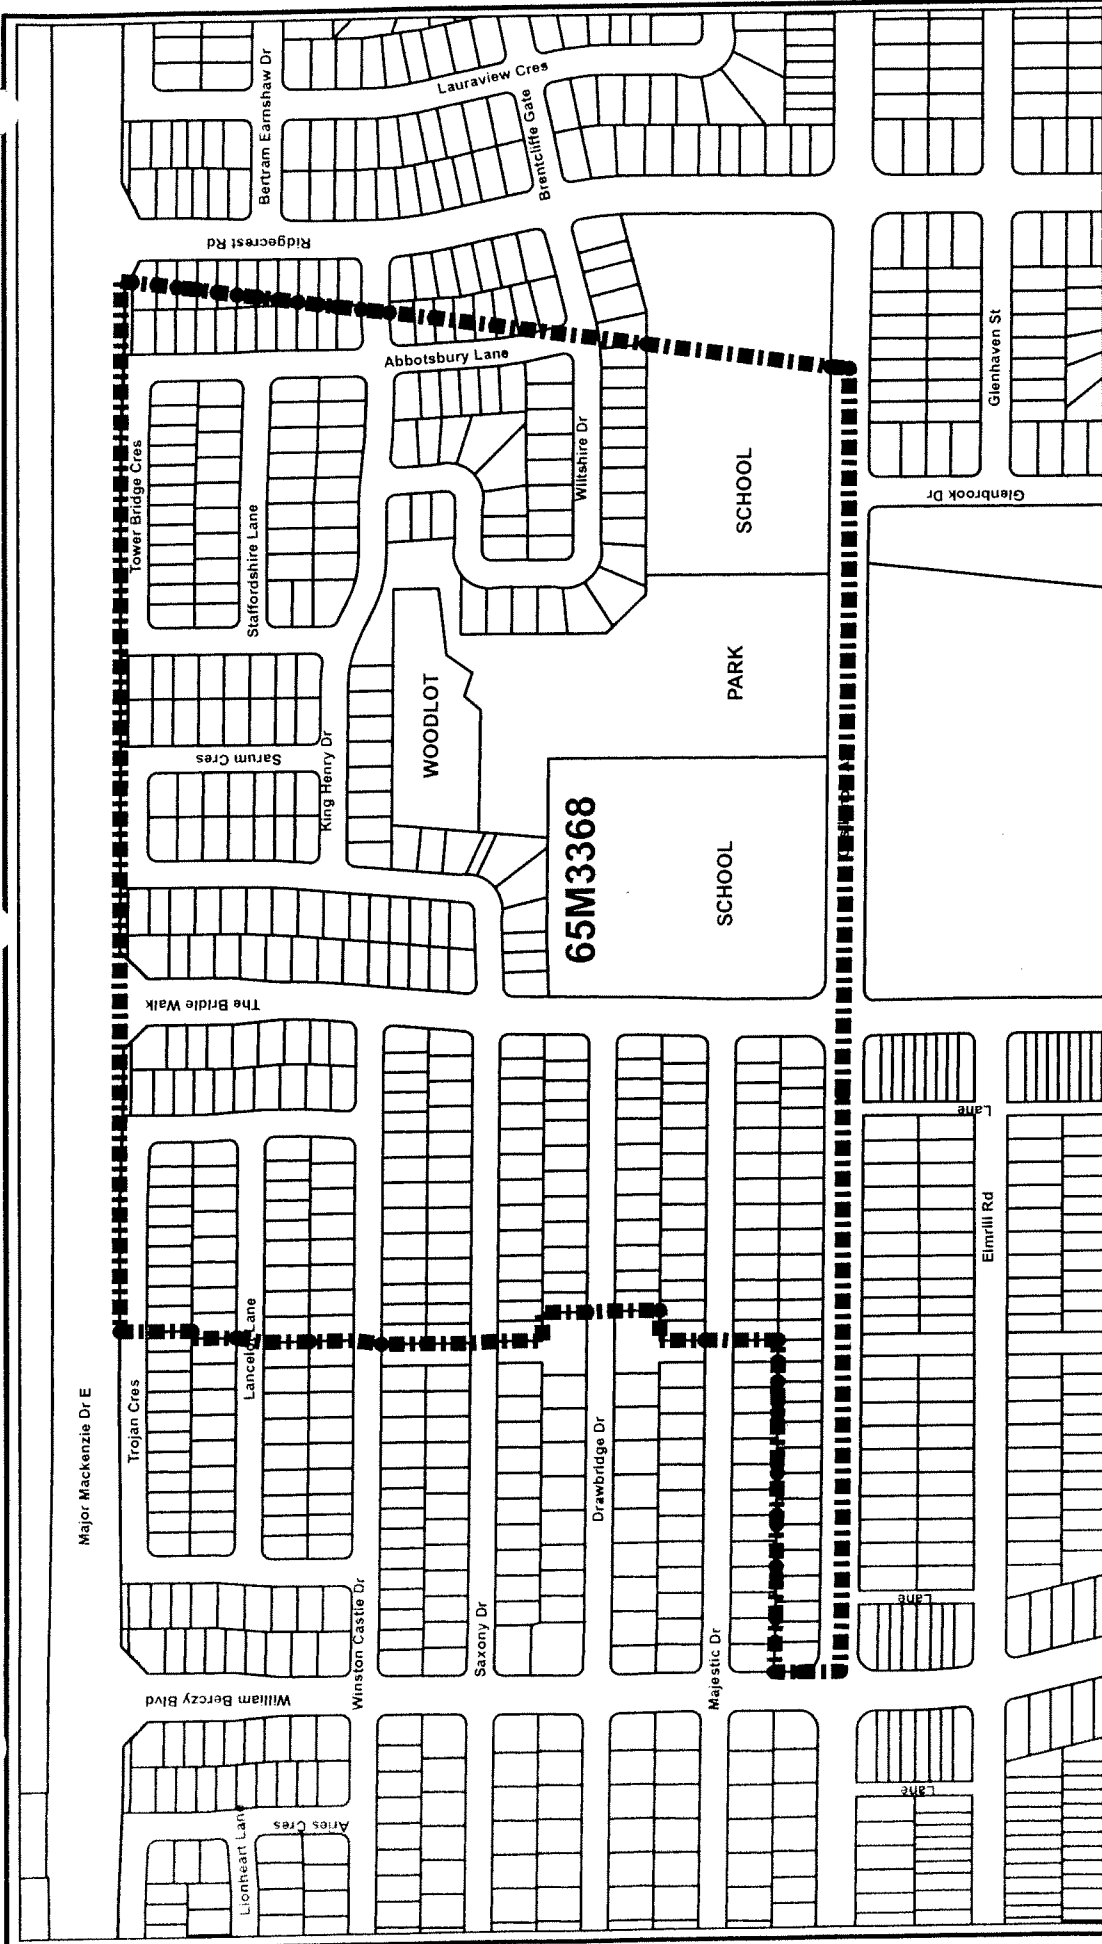

ATTACHMENT 'H'


APPLICANT: MATTAMY (UNIONVILLE) INC.
(PHASE III BERECZY)

FILE No: 2126-3

MARKHAM DEVELOPMENT SERVICES COMMISSION

 SUBJECT LANDS


Drawn By: DD Checked By: KY DATE: 10/15/09

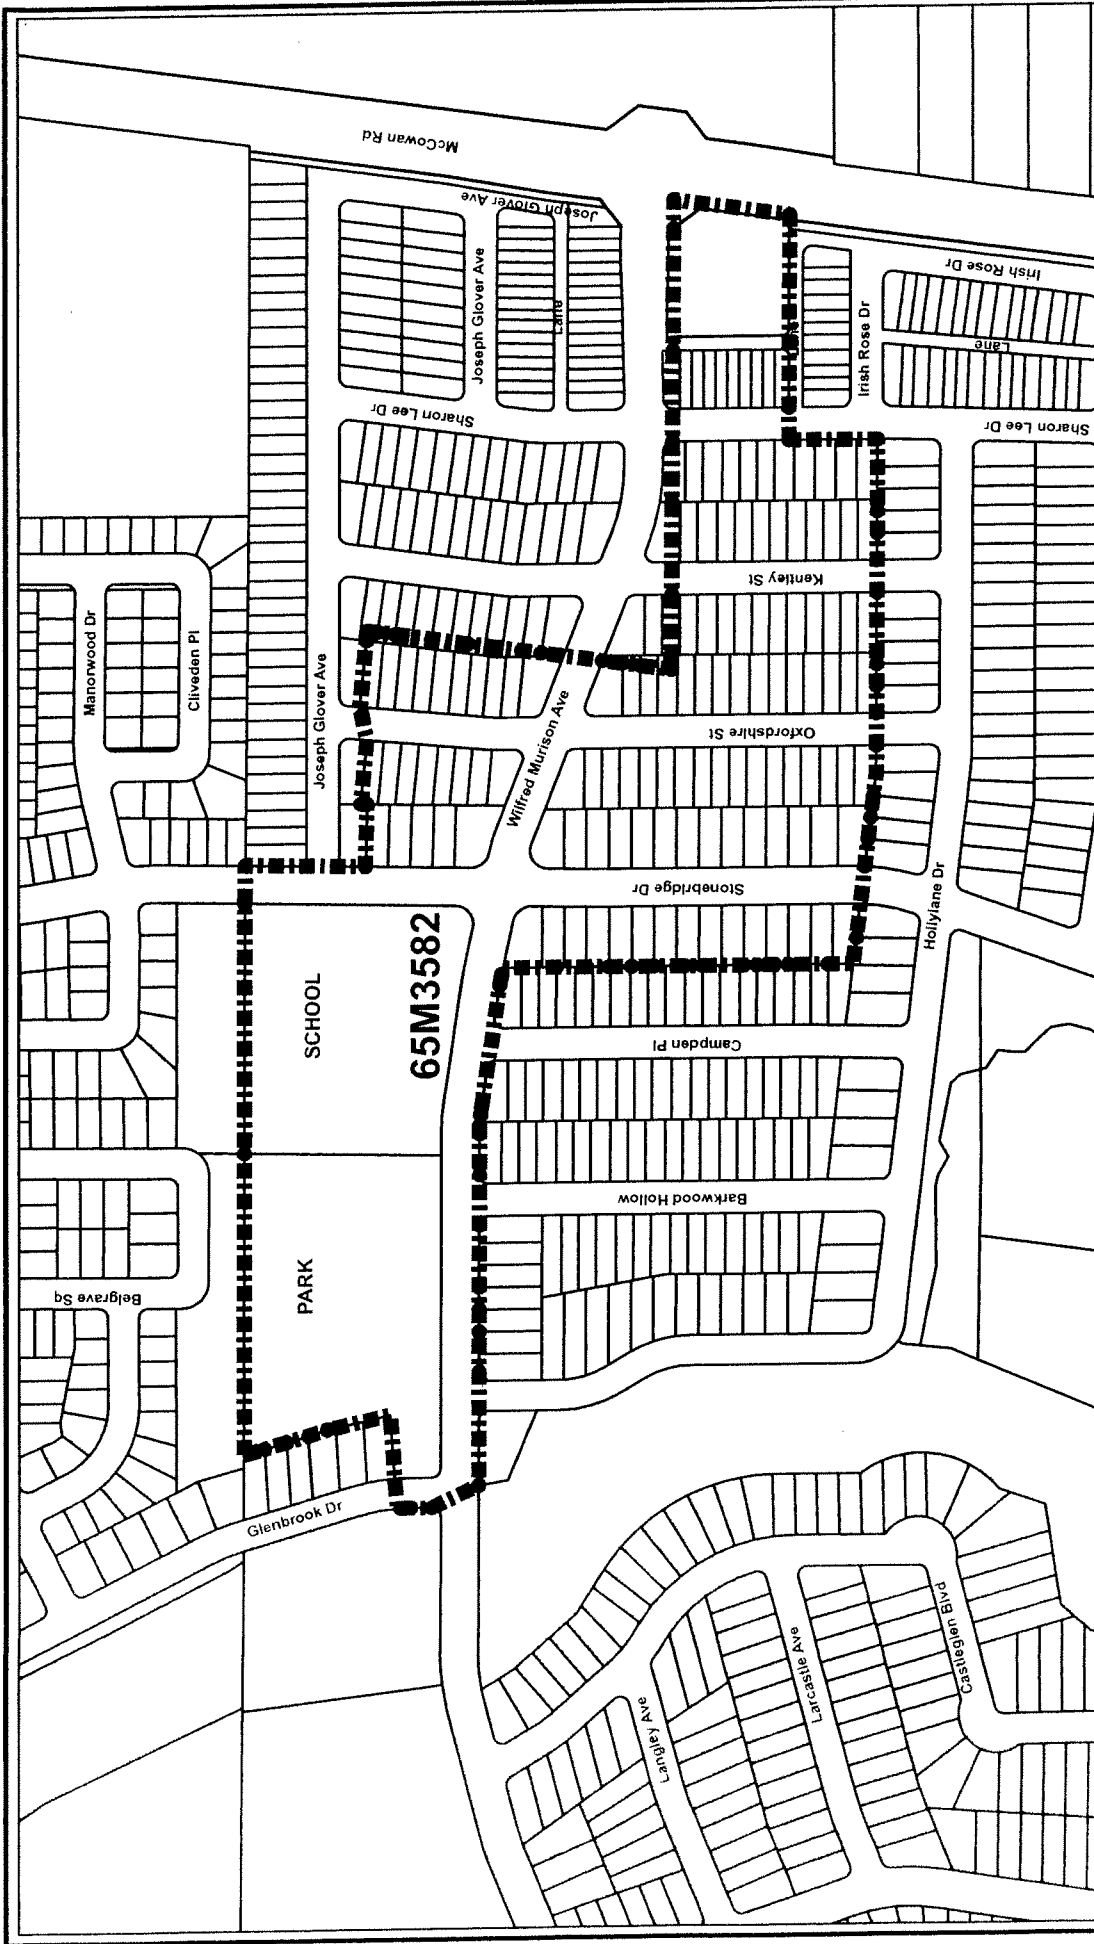

ATTACHMENT 'I'

APPLICANT: 1055097 ONTARIO LIMITED
(MONARCH-LARKIN) PHASE 3A)

FILE No: 2122-3A

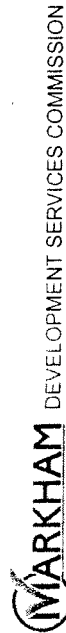


SUBJECT LANDS

DATE: 10/15/09

Checked By: KY

Drawn By: DD

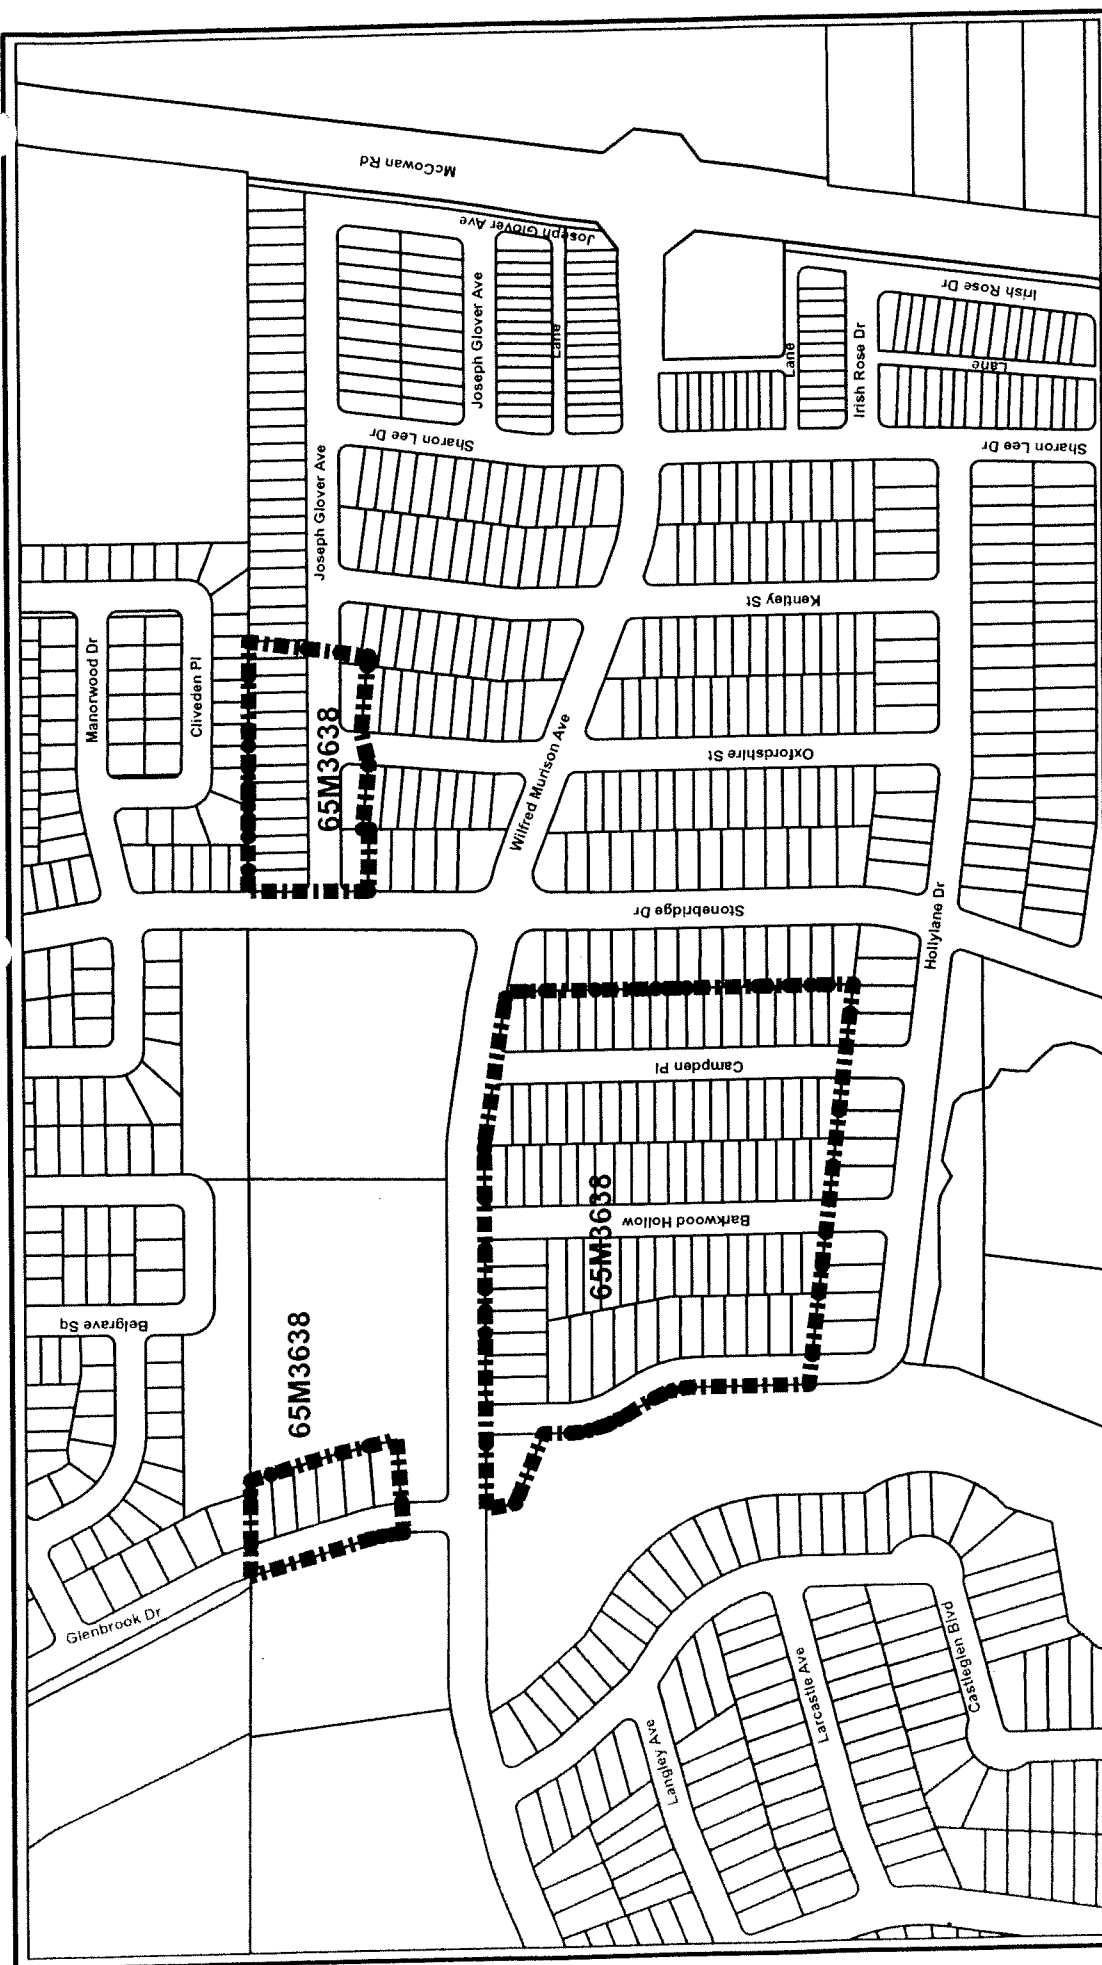


SUBJECT LANDS

ATTACHMENT 'J'

APPLICANT: 1055097 ONTARIO LIMITED
 (MONARCH-LARKIN) PHASE 3B)

FILE No: 2122-3B



Drawn By: DD Checked By: KY DATE: 10/15/09



 SUBJECT LANDS


ATTACHMENT 'K'

APPLICANT: BRAWLEY MANOR CORPORATION
(PHASE 2A)

FILE No: 3075-2A



Drawn By: DD Checked By: KY DATE: 10/15/09

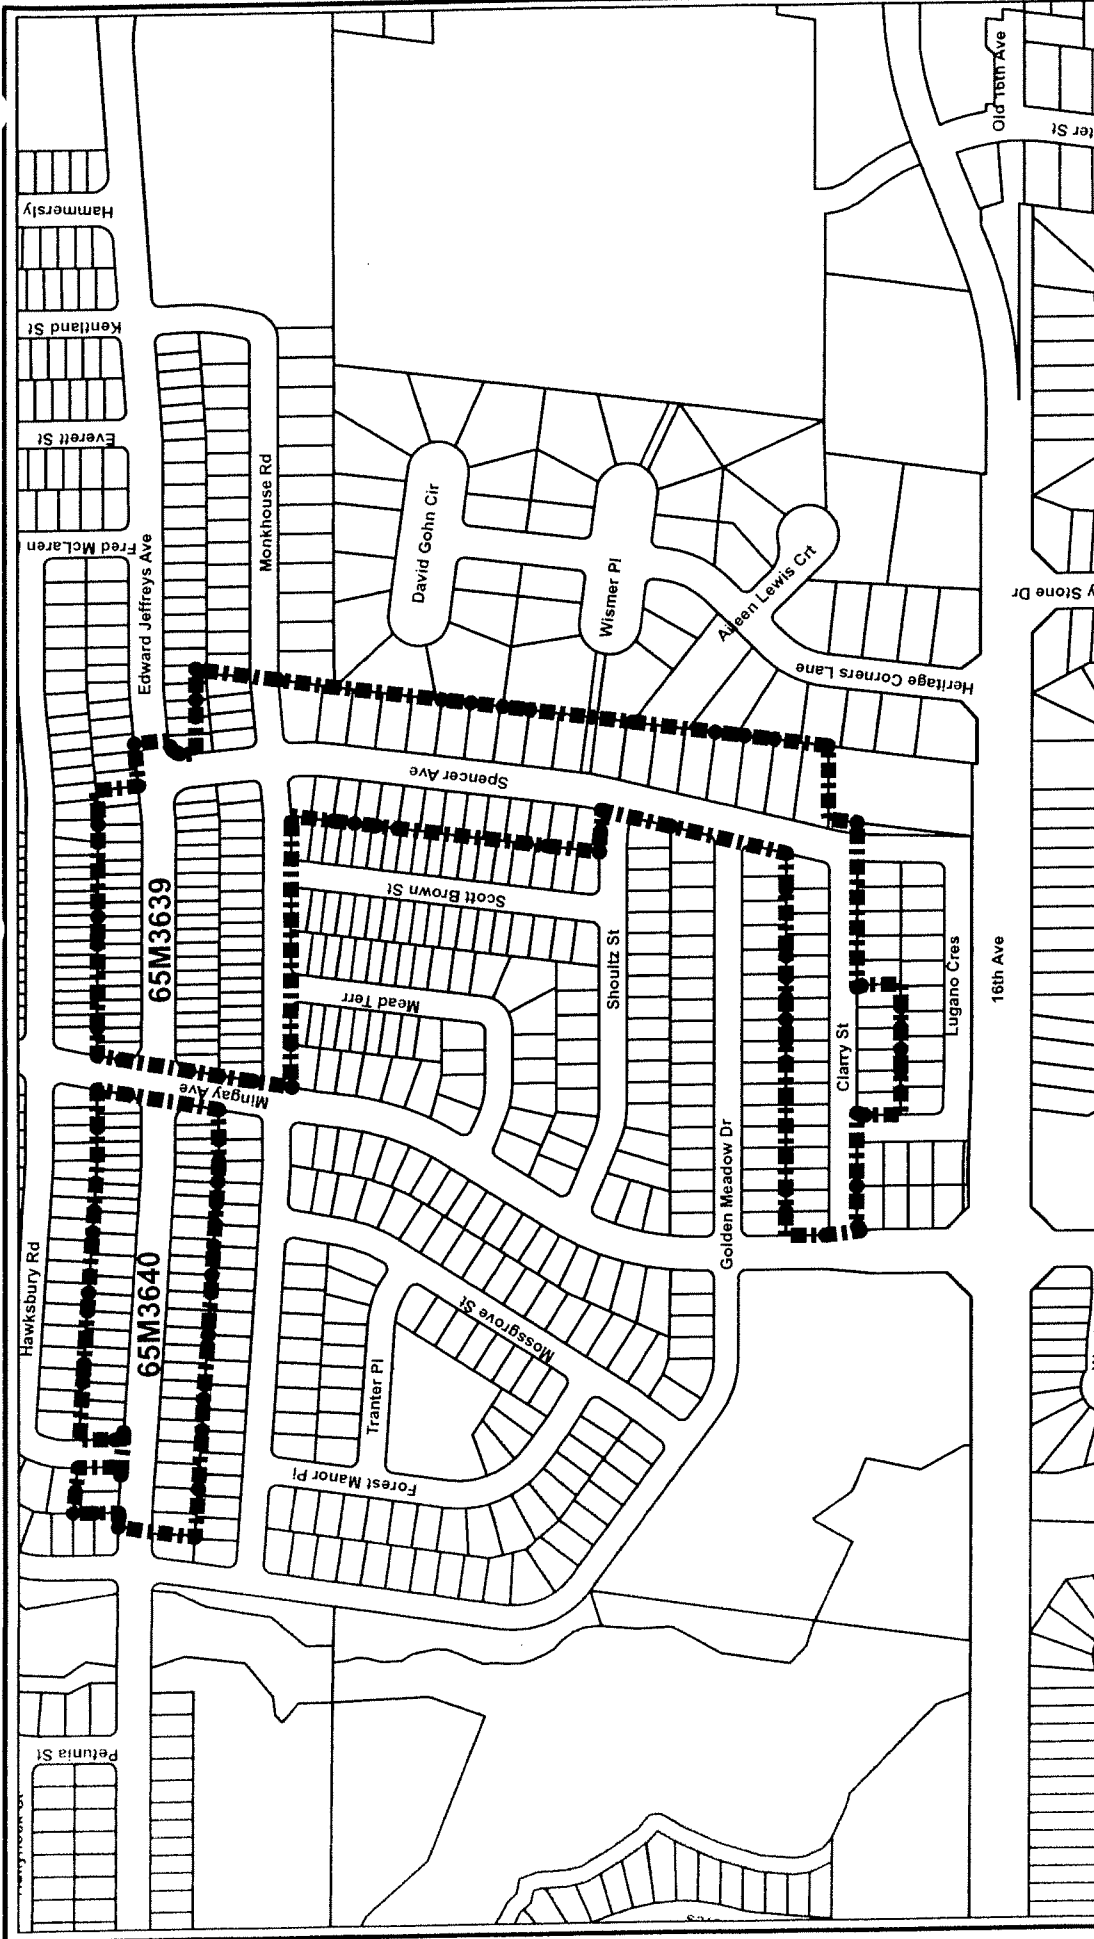

ATTACHMENT 'L'

APPLICANT: BRAWLEY MANOR CORPORATION

FILE No: 3075-2



DEVELOPMENT SERVICES COMMISSION


 SUBJECT LANDS

DATE: 10/15/09

Checked By: KY

Drawn By: DD

Major Mackenzie Dr E

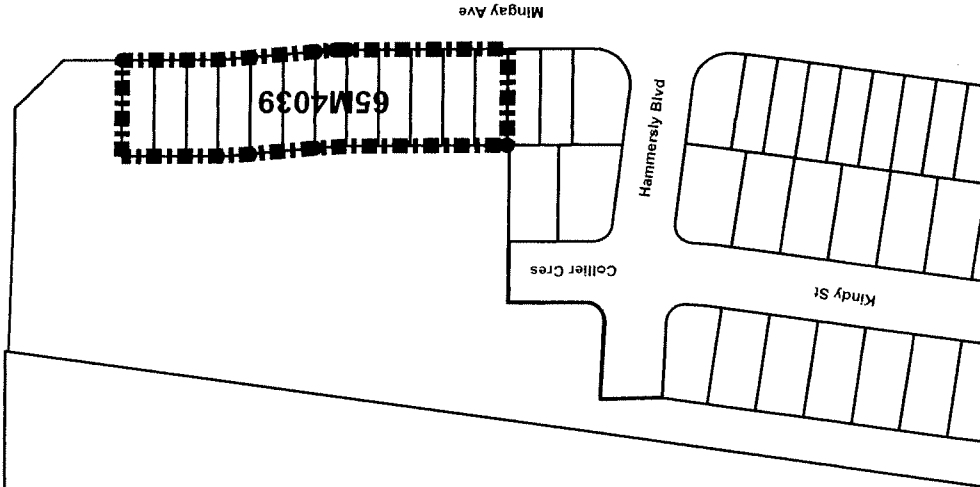

ATTACHMENT 'M'

APPLICANT: AMBER PLAIN INVESTMENTS LIMITED

FILE No: 3110-2



 SUBJECT LANDS

DATE: 10/15/09

Drawn By: DD Checked By: KY