

BY-LAW 304-87

O2

A1

BOULEVARD

CORNELL CENTRE

RR4

O2

AMEND 163-96

71281

71701

71861

HIGHWAY 7

RR1

CA1*165

A1

AREA CONTEXT /ZONING

APPLICANT: MACWOOD /SPRINGHILL HOMES INC.
7128, 7170 & 7186 HIGHWAY 7

FILE No: SU. 04028274 & ZA. 0402802 (DC)




DEVELOPMENT SERVICES COMMISSION

DWN BY: CPW

CHK BY: MW

SCALE 1:

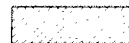

SUBJECT LANDS

DATE: 21/2/09

FIGURE No. 2




SU04028274.dgn 22/12/2009 4:09:46 PM



AIR PHOTO (2007)

APPLICANT: MACWOOD /SPRINGHILL HOMES INC.
7128, 7170 & 7186 HIGHWAY 7

FILE No: SU. 04028274 & ZA. 0402802 (DC)

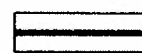

SUBJECT LANDS

DATE: 261109




DEVELOPMENT SERVICES COMMISSION

DWN BY: CPW

CHK BY: MW

SCALE 1:

FIGURE No.3

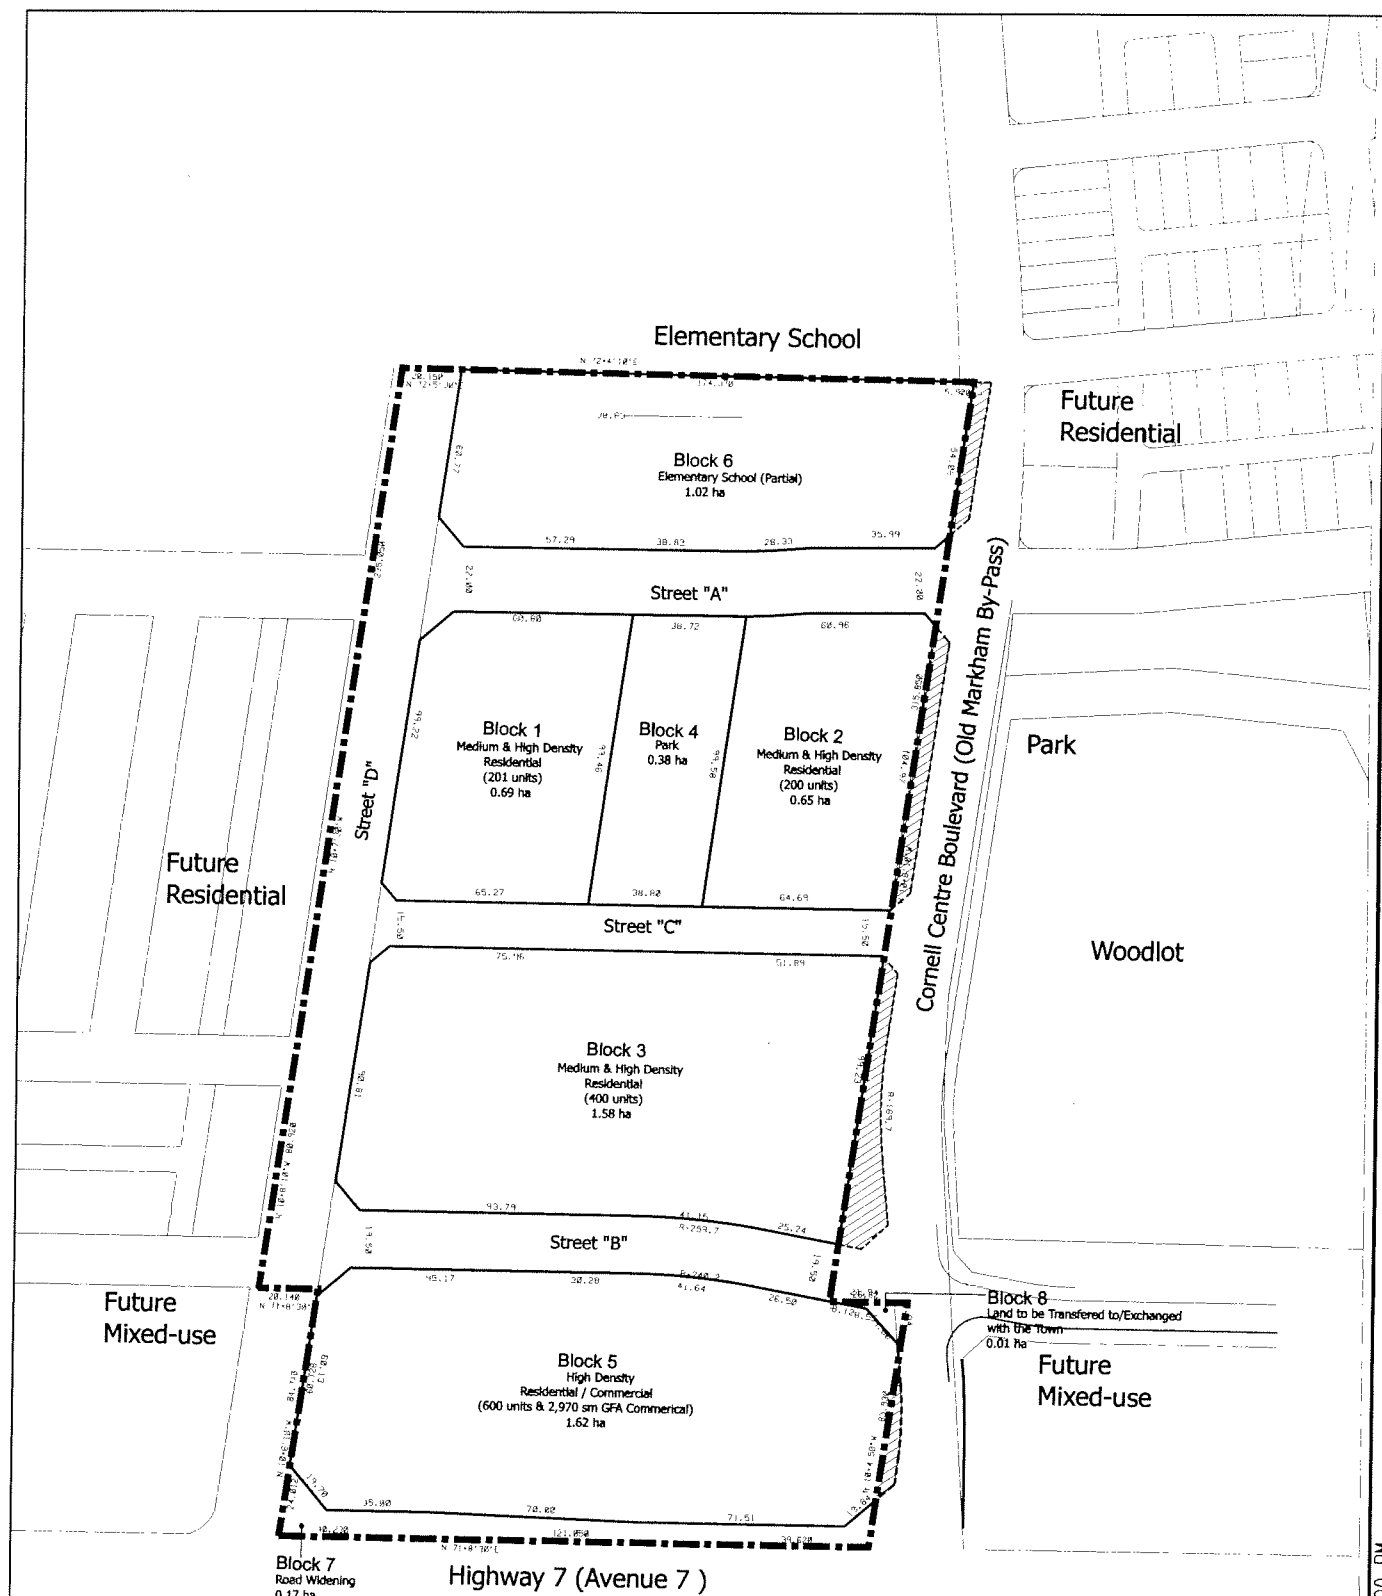

DRAFT PLAN OF SUBDIVISION

APPLICANT: MACWOOD /SPRINGHILL HOMES INC.
7128, 7170 & 7186 HIGHWAY 7

FILE No: SU.04028274 & ZA.0402802 (DC)



DEVELOPMENT SERVICES COMMISSION

DWN BY: CPW

CHK BY: MW

SCALE 1:


TOWN OWNED LANDS

SUBJECT LANDS

DATE: 21/2009

FIGURE No.4

SU04028274.dgn 22/12/2009 4:10:00 PM

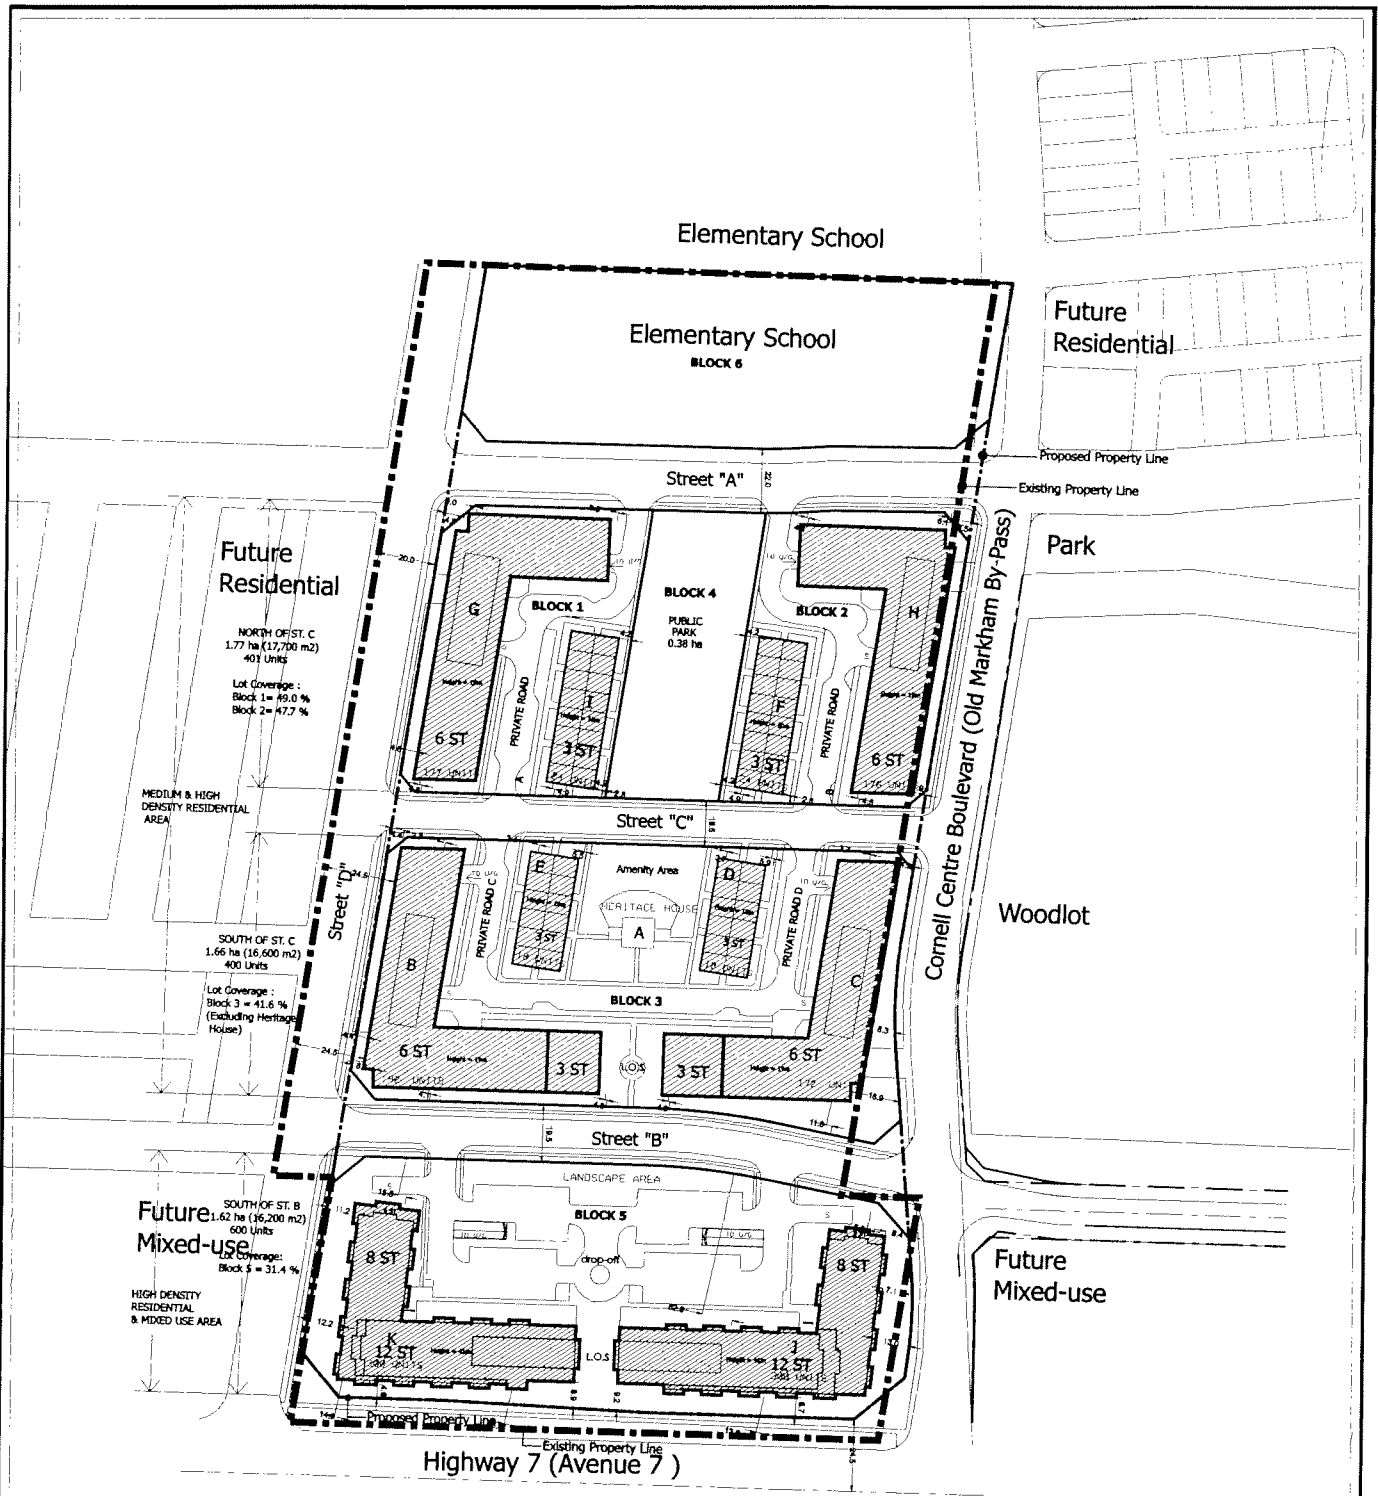

CONCEPTUAL SITE PLAN

APPLICANT: MACWOOD /SPRINGHILL HOMES INC.
7128, 7170 & 7186 HIGHWAY 7

FILE No: SU.04028274 & ZA.0402802 (DC)



DEVELOPMENT SERVICES COMMISSION

DWN BY: CPW

CHK BY: DC

SCALE 1:

SUBJECT LANDS

DATE: 261109

FIGURE No.5

SU04028274.dgn 22/12/2009 4:14:34 PM