




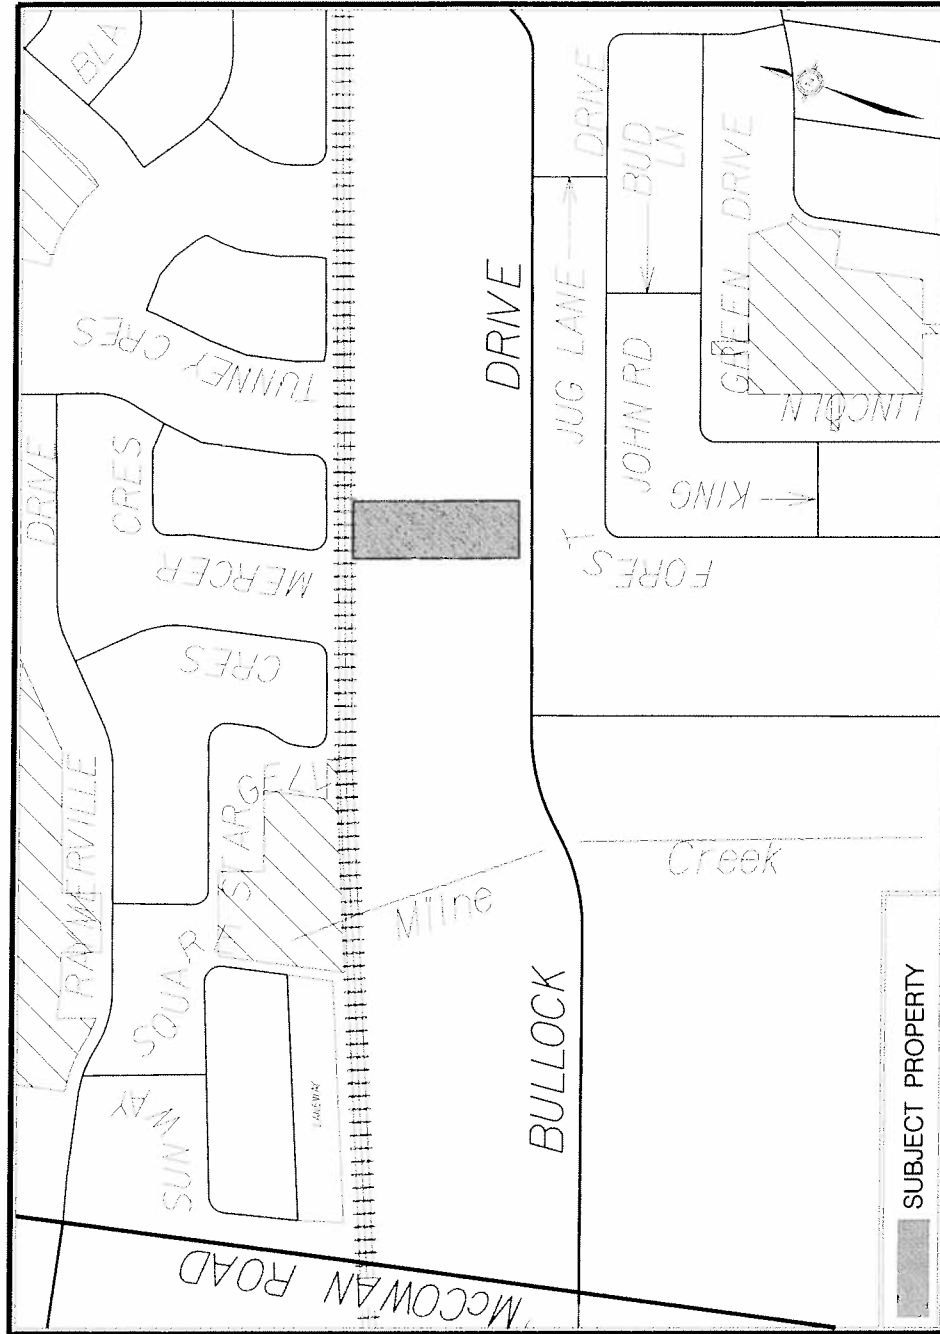

AREA CONTEXT /ZONING

APPLICANT: BRIDLEPATH (BULLOCK) DEVELOPMENTS INC.
162 BULLOCK DRIVE

FILE No: ZA. 08119614 ; OP. 10114631 & SC. 08119682 (EM)



DEVELOPMENT SERVICES COMMISSION

SUBJECT PROPERTY

DATE: 12/05/10

DRAWN BY: CPW CHECKED BY: EM SCALE 1: NTS

FIGURE No.2



AIR PHOTO (2009)

APPLICANT: BRIDLEPATH (BULLOCK) DEVELOPMENTS INC.
162 BULLOCK DRIVE

FILE No: ZA. 08119614 ; OP. 10114631 & SC. 08119682 (EM)




DEVELOPMENT SERVICES COMMISSION




SUBJECT PROPERTY
DATE: 12/05/10

DRAWN BY: CPW CHECKED BY: EM SCALE 1: NTS


FIGURE No.3

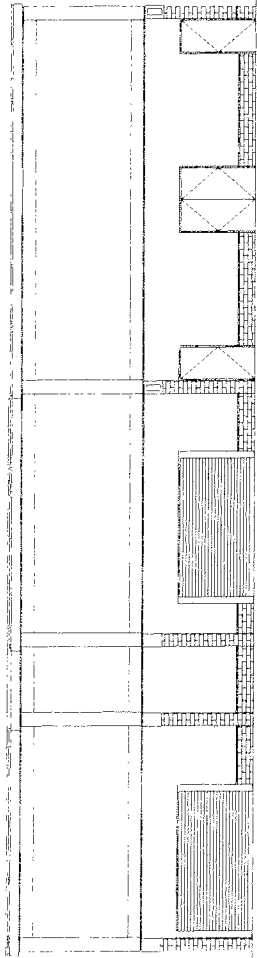


NORTH ELEVATION

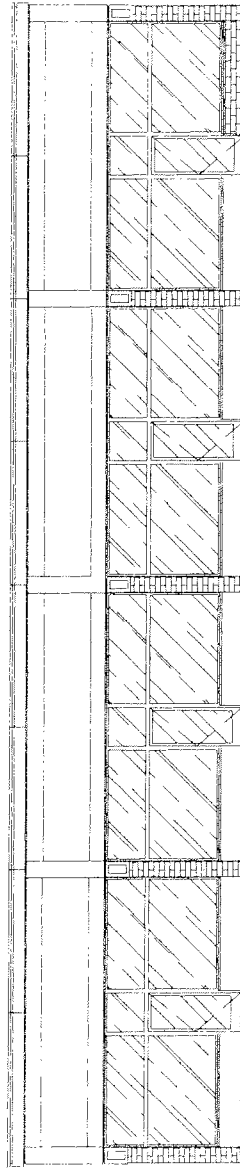

SOUTH ELEVATION

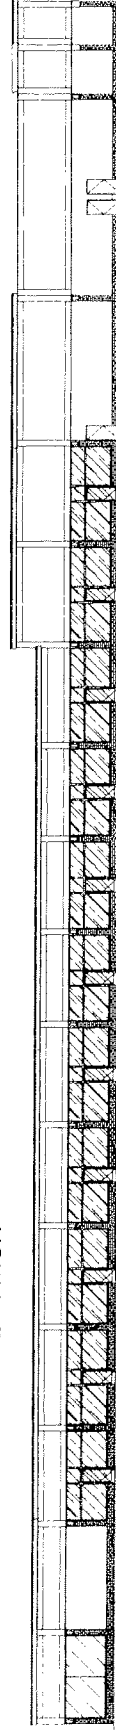

EAST ELEVATION

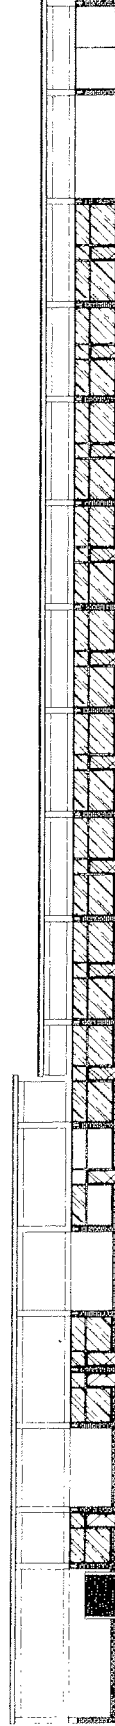

WEST ELEVATION

PROPOSED ELEVATIONS

APPLICANT: BRIDLEPATH (BULLOCK) DEVELOPMENTS INC.
162 BULLOCK DRIVE

FILE No: ZA. 08119614 ; OP. 10114631 & SC. 08119682 (EM)



DEVELOPMENT SERVICES COMMISSION

DATE: 12/05/10

FIGURE No. 5

DRAWN BY: CPW CHECKED BY: EM SCALE 1: NTS