


Attachment "A" - Key Plan

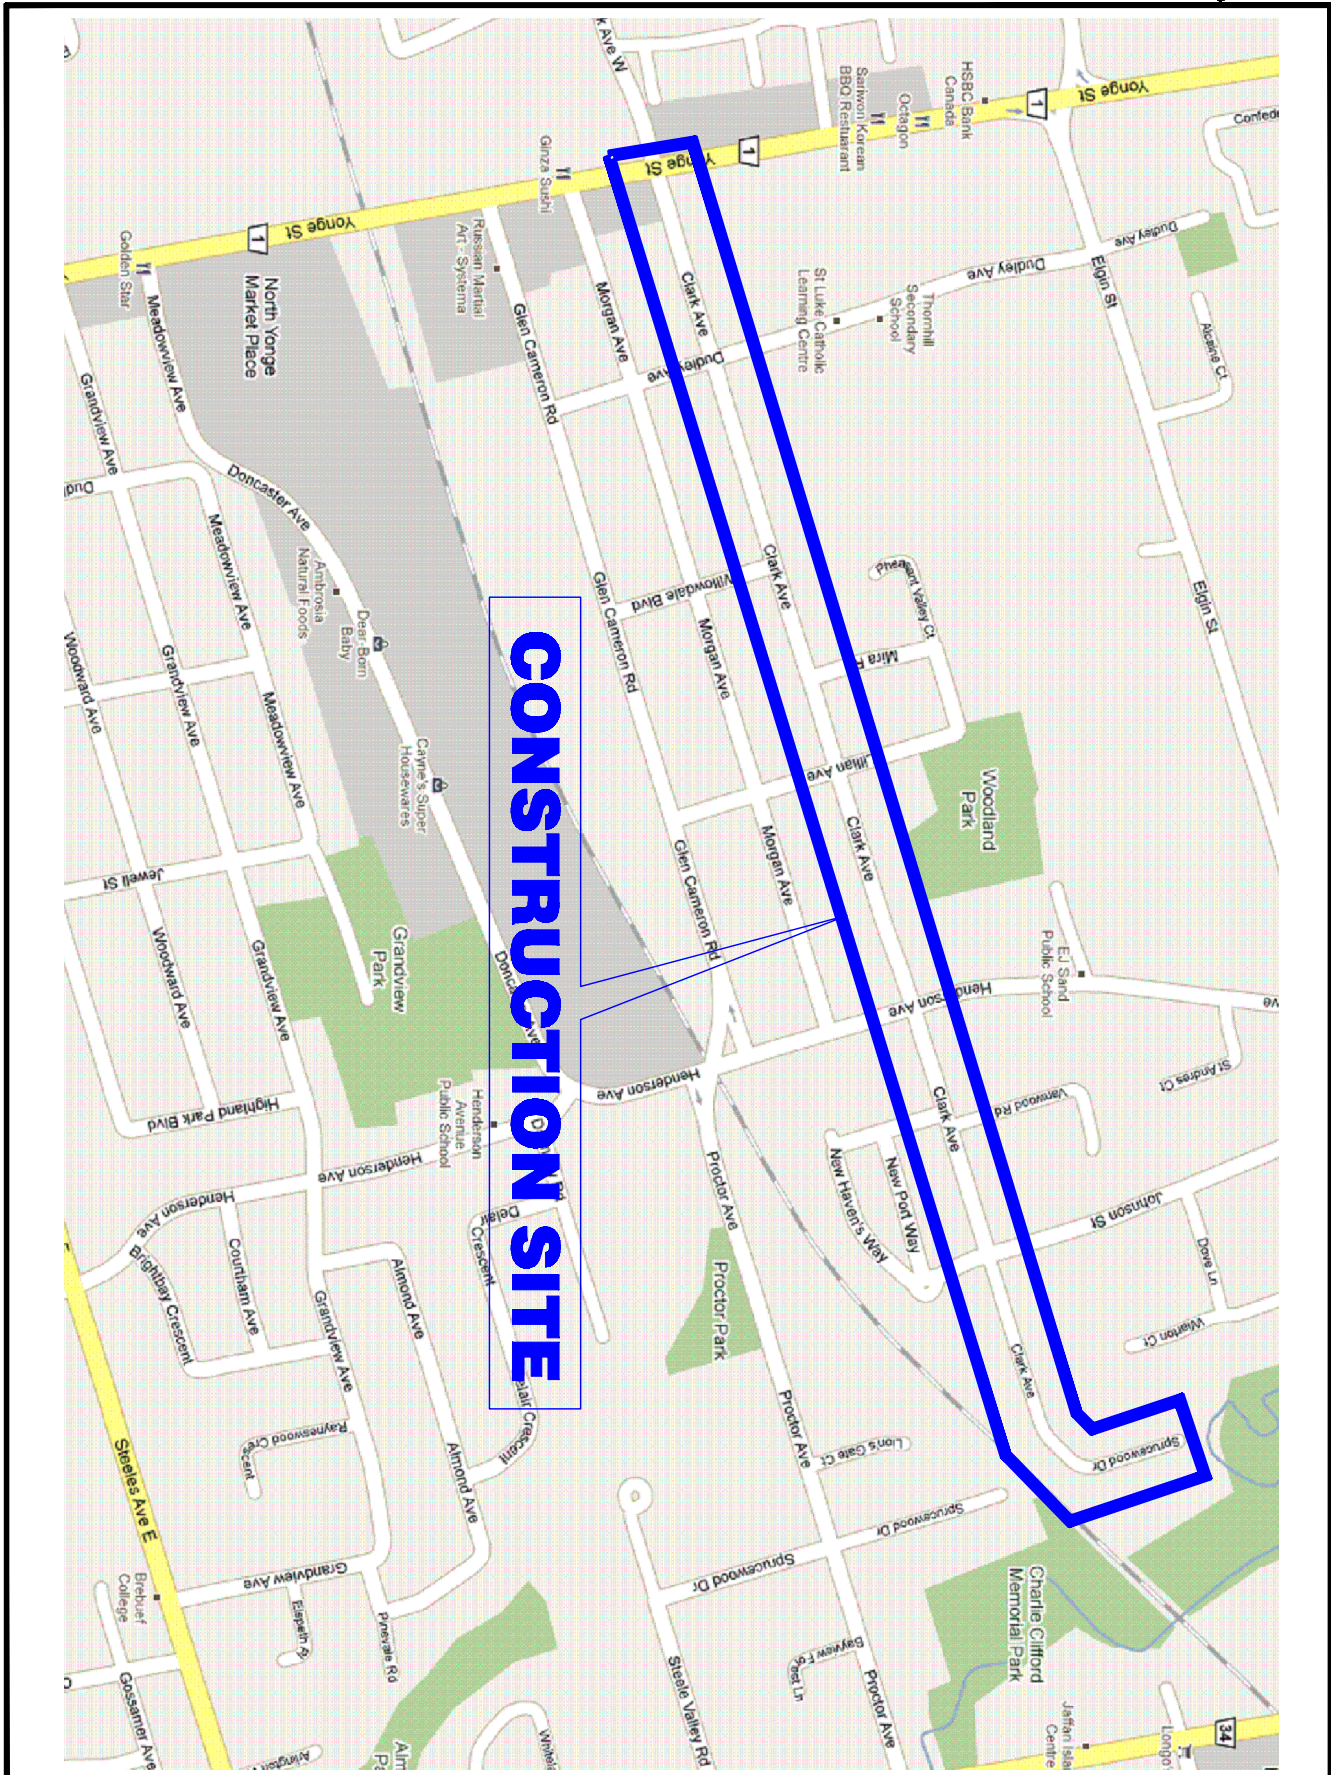

CLARK AVENUE WATERMAIN AND SANITARY SEWER REPLACEMENT
CONTRACT No. 003-T-10