


National Iron Works Inc.


DIVISION OF PER-MOLD CASTINGS LIMITED.

490 Piercey Road - Bolton, Ontario L7E 5B7 Bus. 905.857.0550 - Fax. 905. 857.0280
www.nationalironworks.ca

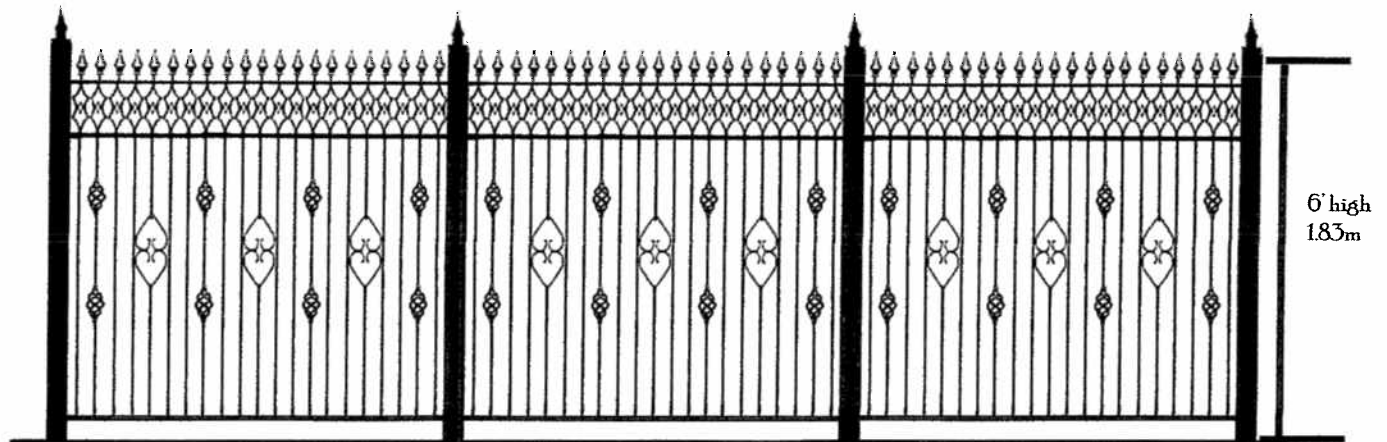

PROPOSAL FOR: #9 Walsingham Crt.
DRAWING NO.: Proposed Fencing
DATE: October 2010
SCALE: Not to scale


Appendix A

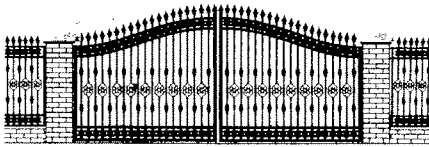


National Iron Works Inc.
DIVISION OF PER-MOLD CASTINGS LIMITED.

July 11/85

MAJOR MACKENZIE DRIVE

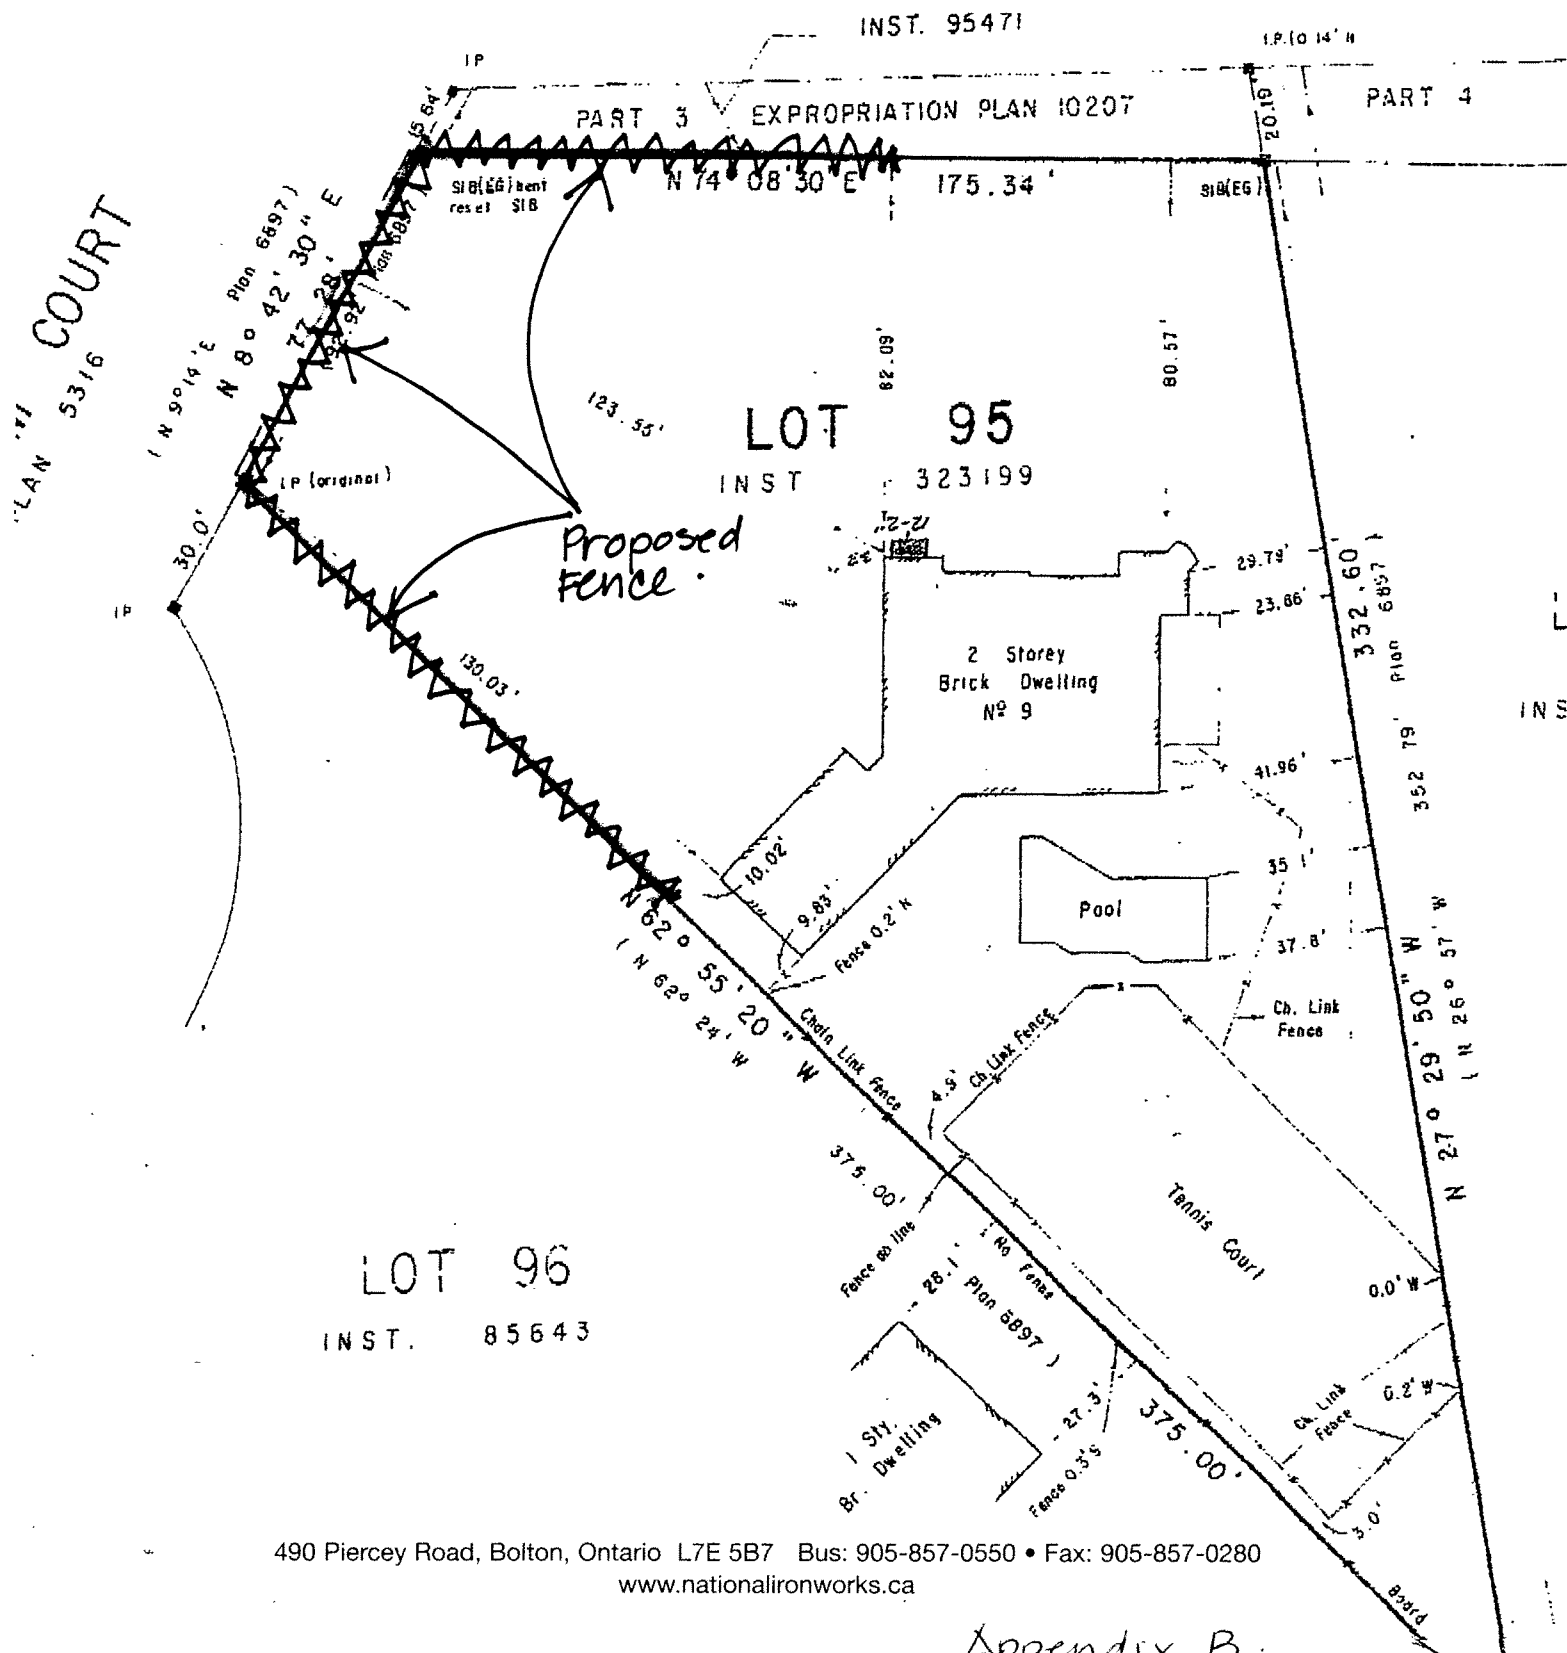

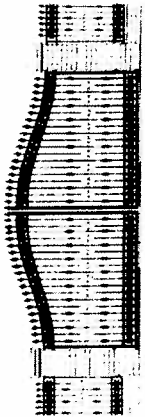


National Iron Works Inc.

DIVISION OF PER-MOLD CASTINGS LIMITED.

490 Piercey Road - Bolton, Ontario L7E 5B7 Bus. 905.857.0550 -- Fax. 905. 857.0280
www.nationalironworks.ca



View #1 of #9 Walsingham Crt.

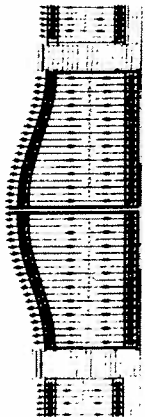


National Iron Works Inc.

DIVISION OF PER-MOLD CASTINGS LIMITED.

490 Piercey Road - Bolton, Ontario L7E 5B7 Bus. 905.857.0550 - Fax. 905. 857.0280
www.nationalironworks.ca



View #2 of #9 Walsingham Crt.

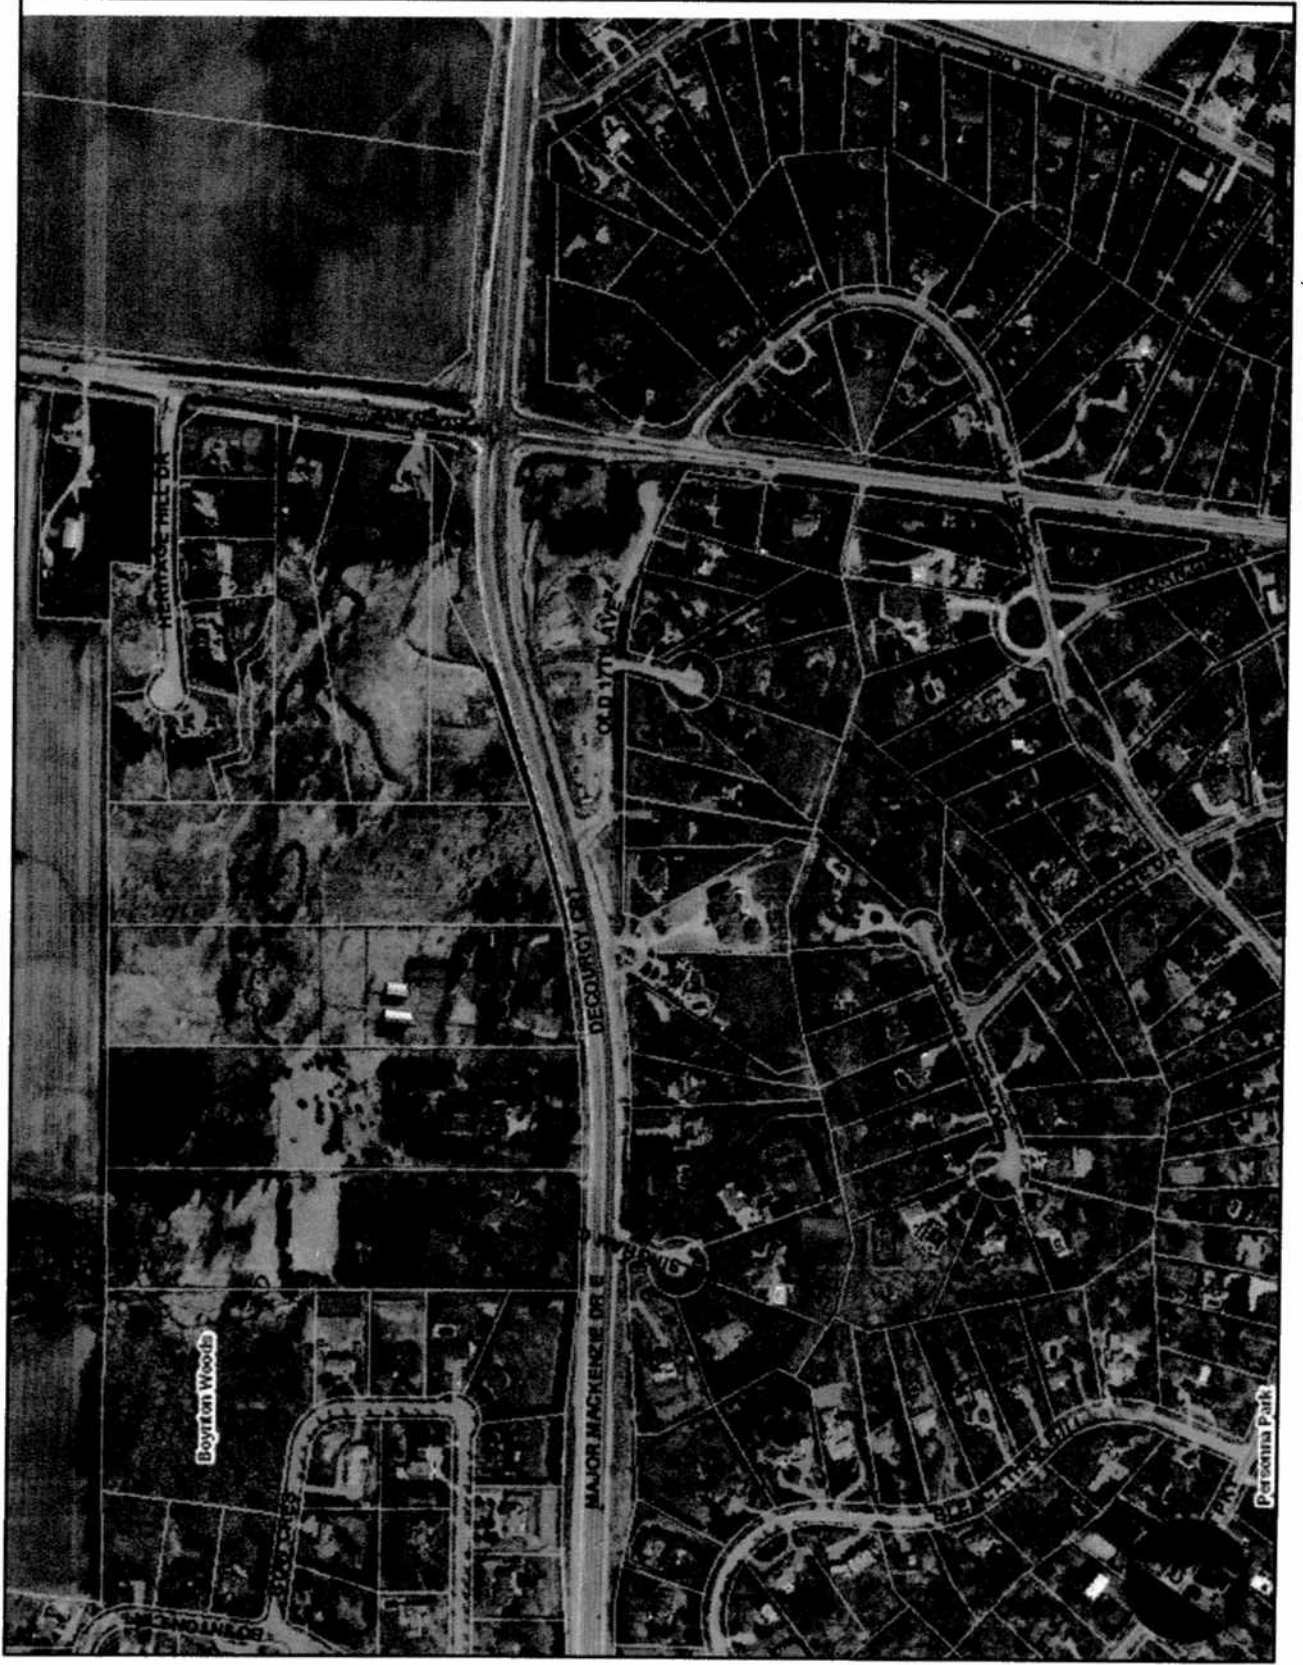[illegible]

Appendix D.