


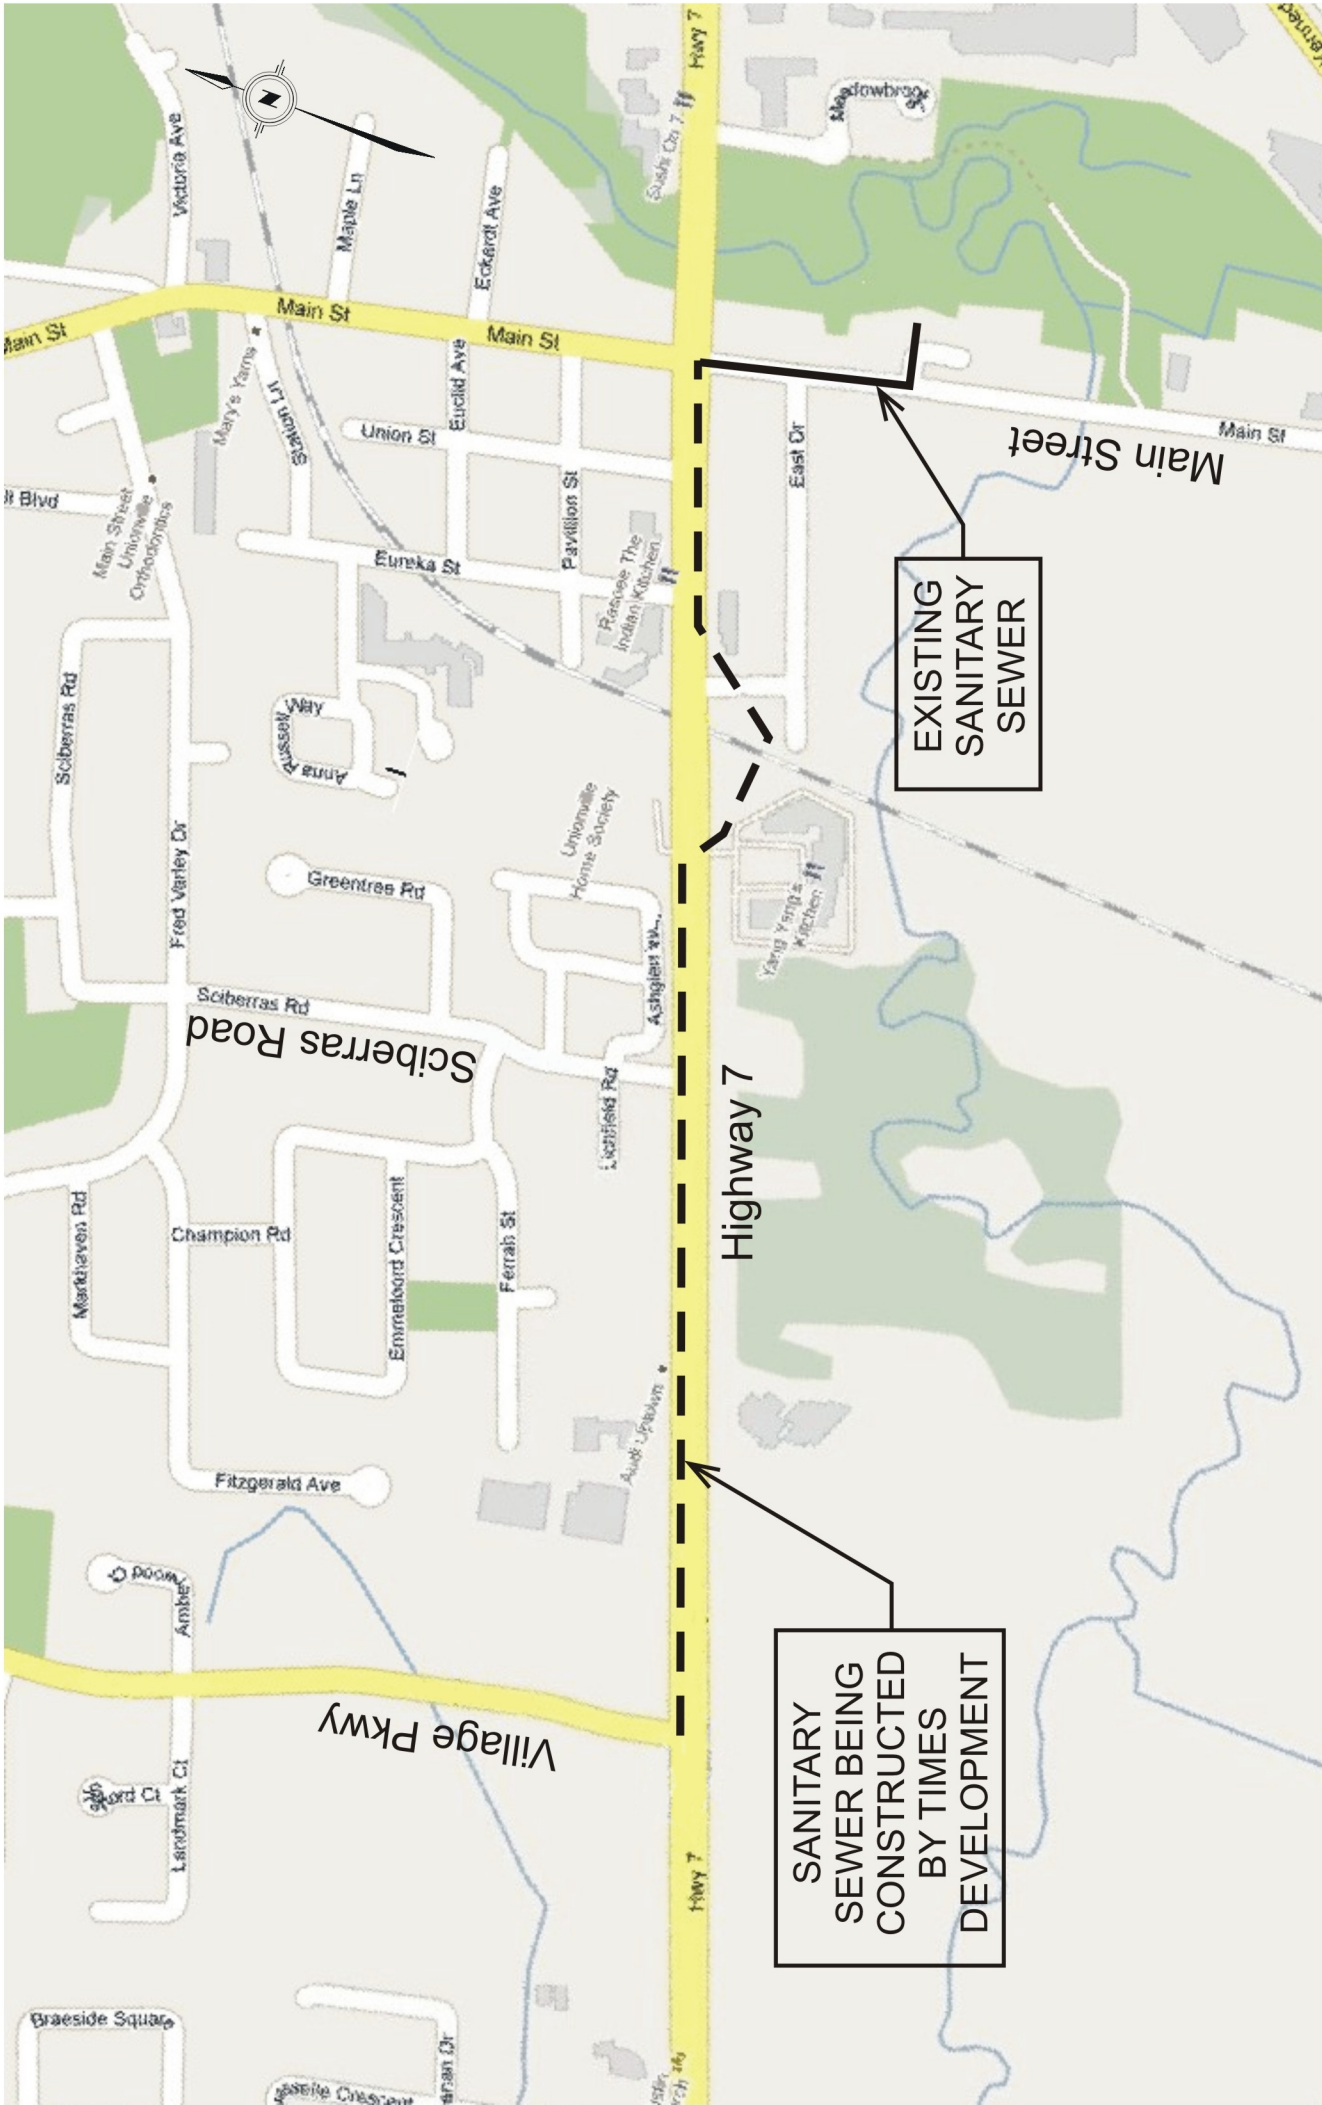

Attachment B - Trunk Sanitary Sewer